


ARCHITECT (H.Q.) S.T.P.
 Member Secretary Member Chairman
 B.P.C. B.P.C. B.P.C.

PA ATP DTHQ
 Member BPAC


DINESH KUMAR
 SD (HQ)

This is a PROVISIONAL APPROVED BUILDING PLAN
 only for purpose of inviting
 objections from the general public

Architect (J&P)
 Director of Town and Country Planning,
 Haryana, Chandigarh

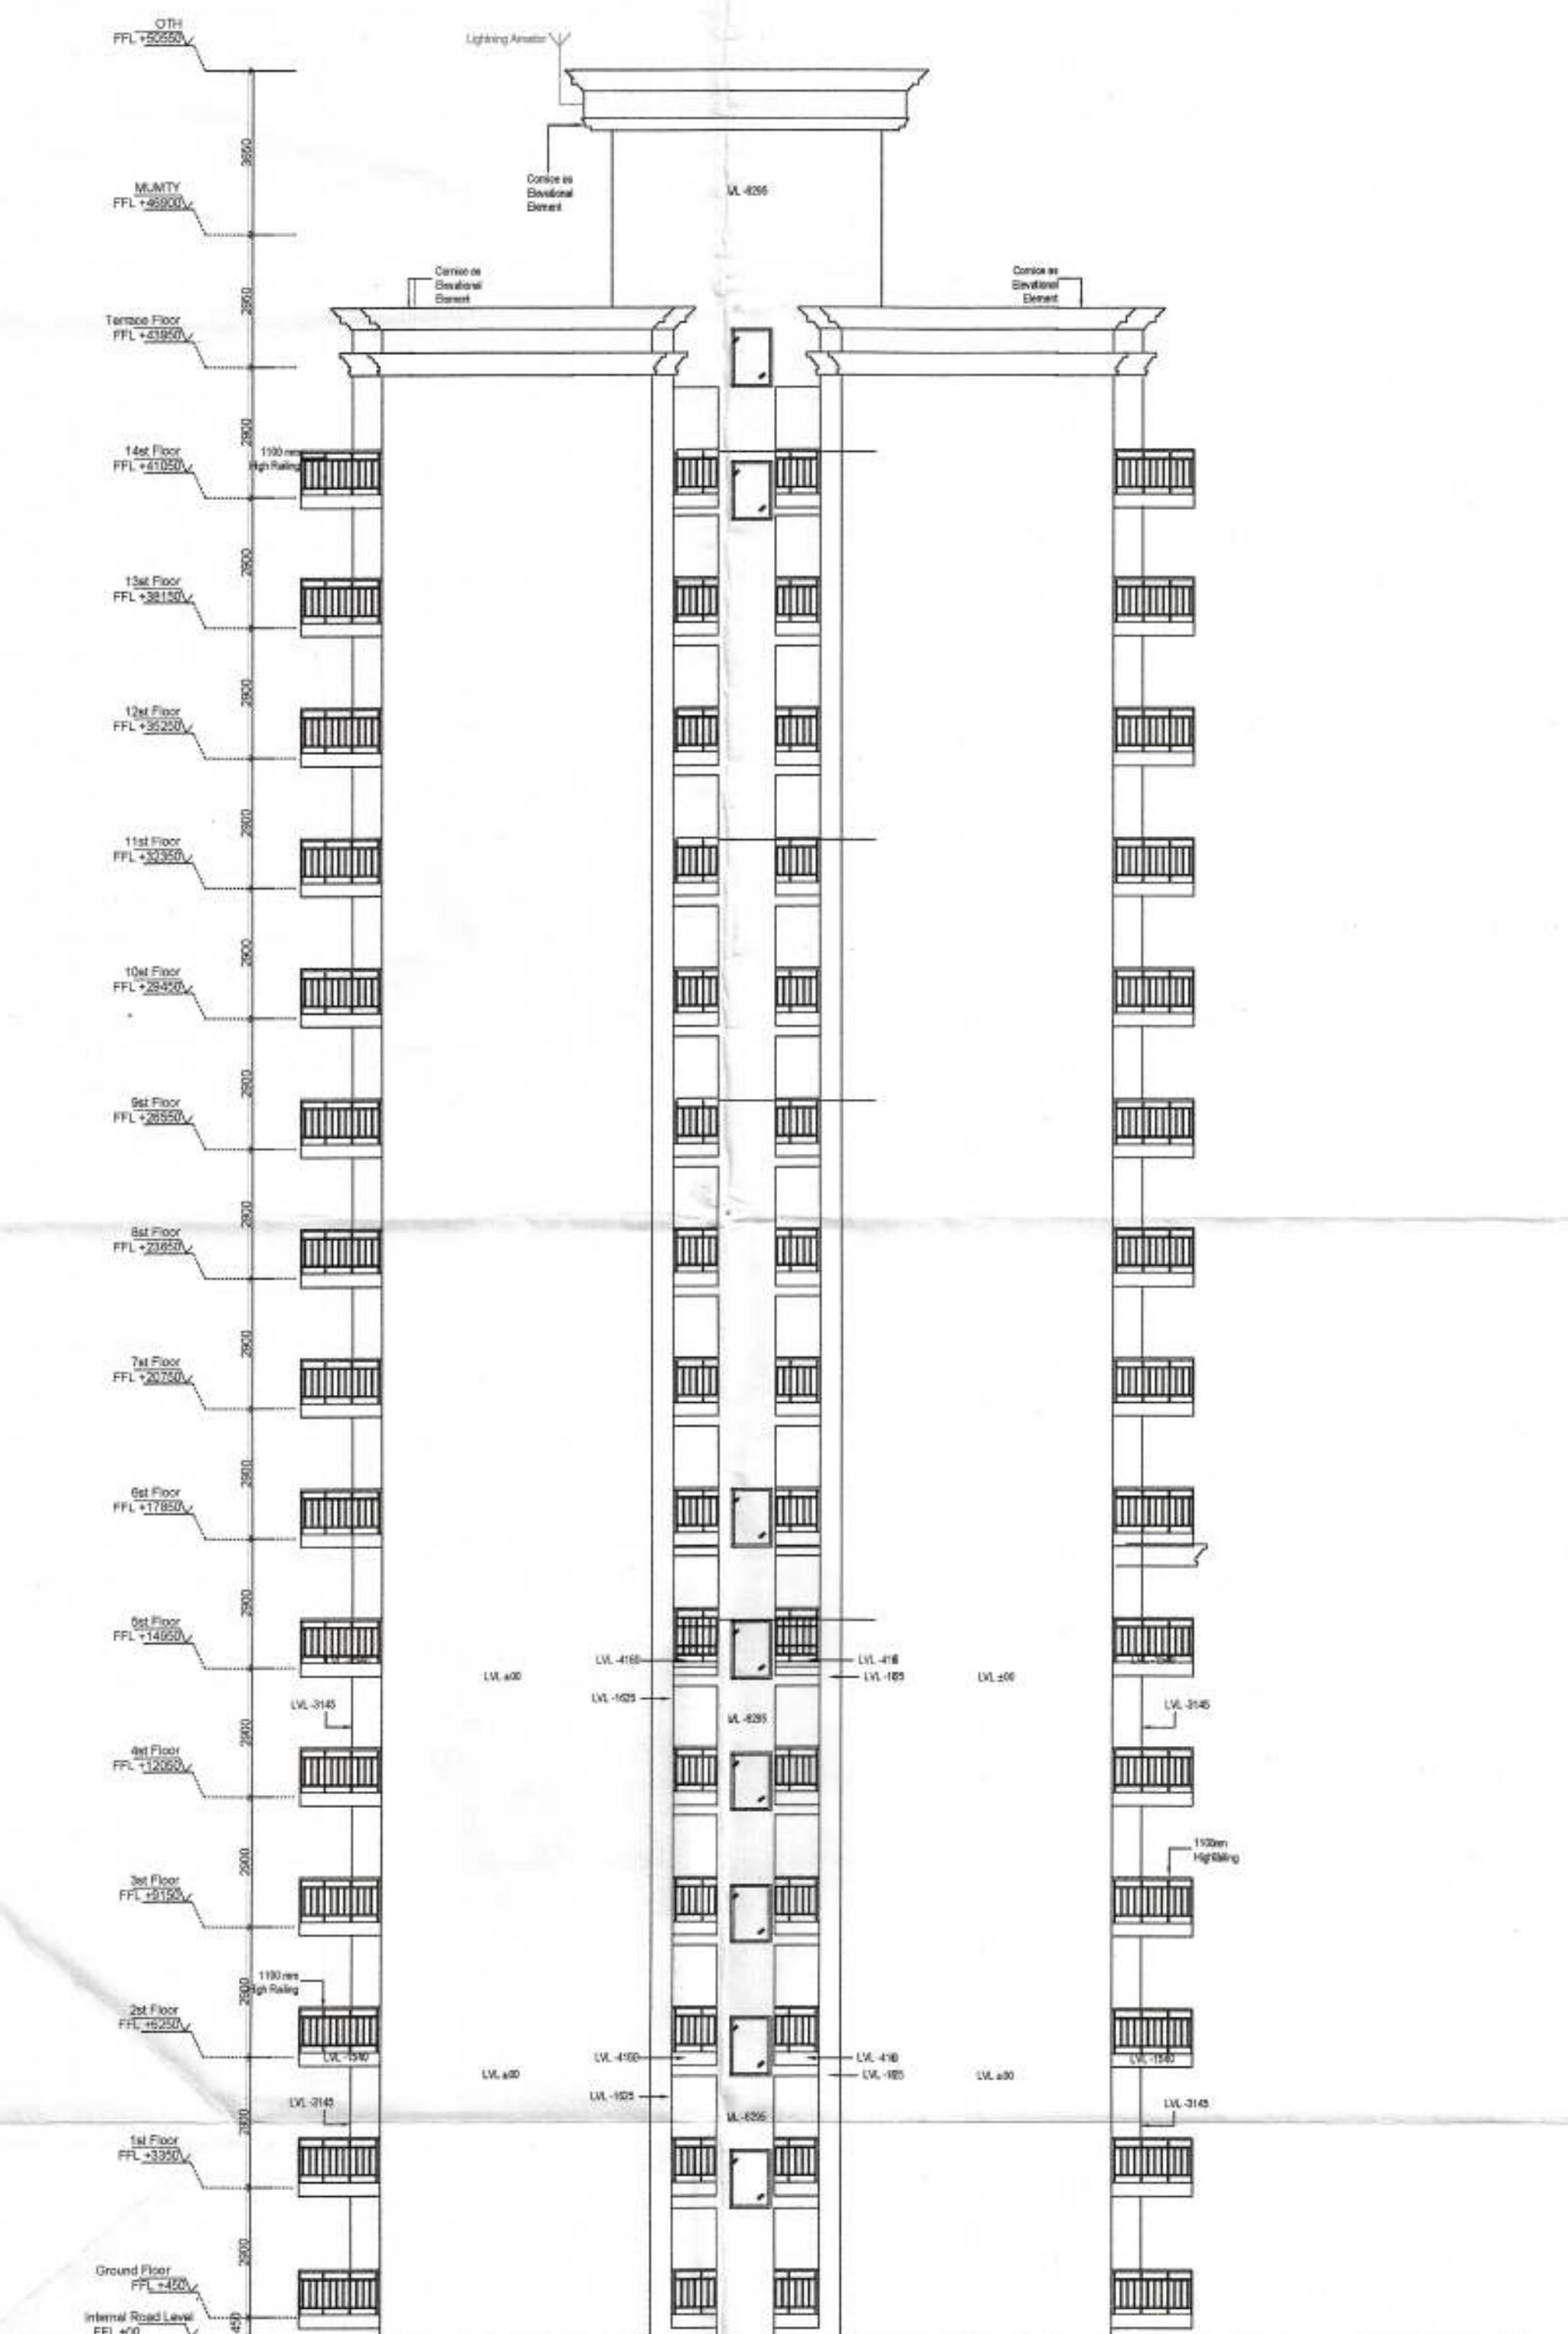

1 Elevation A
 SCALE - NTS

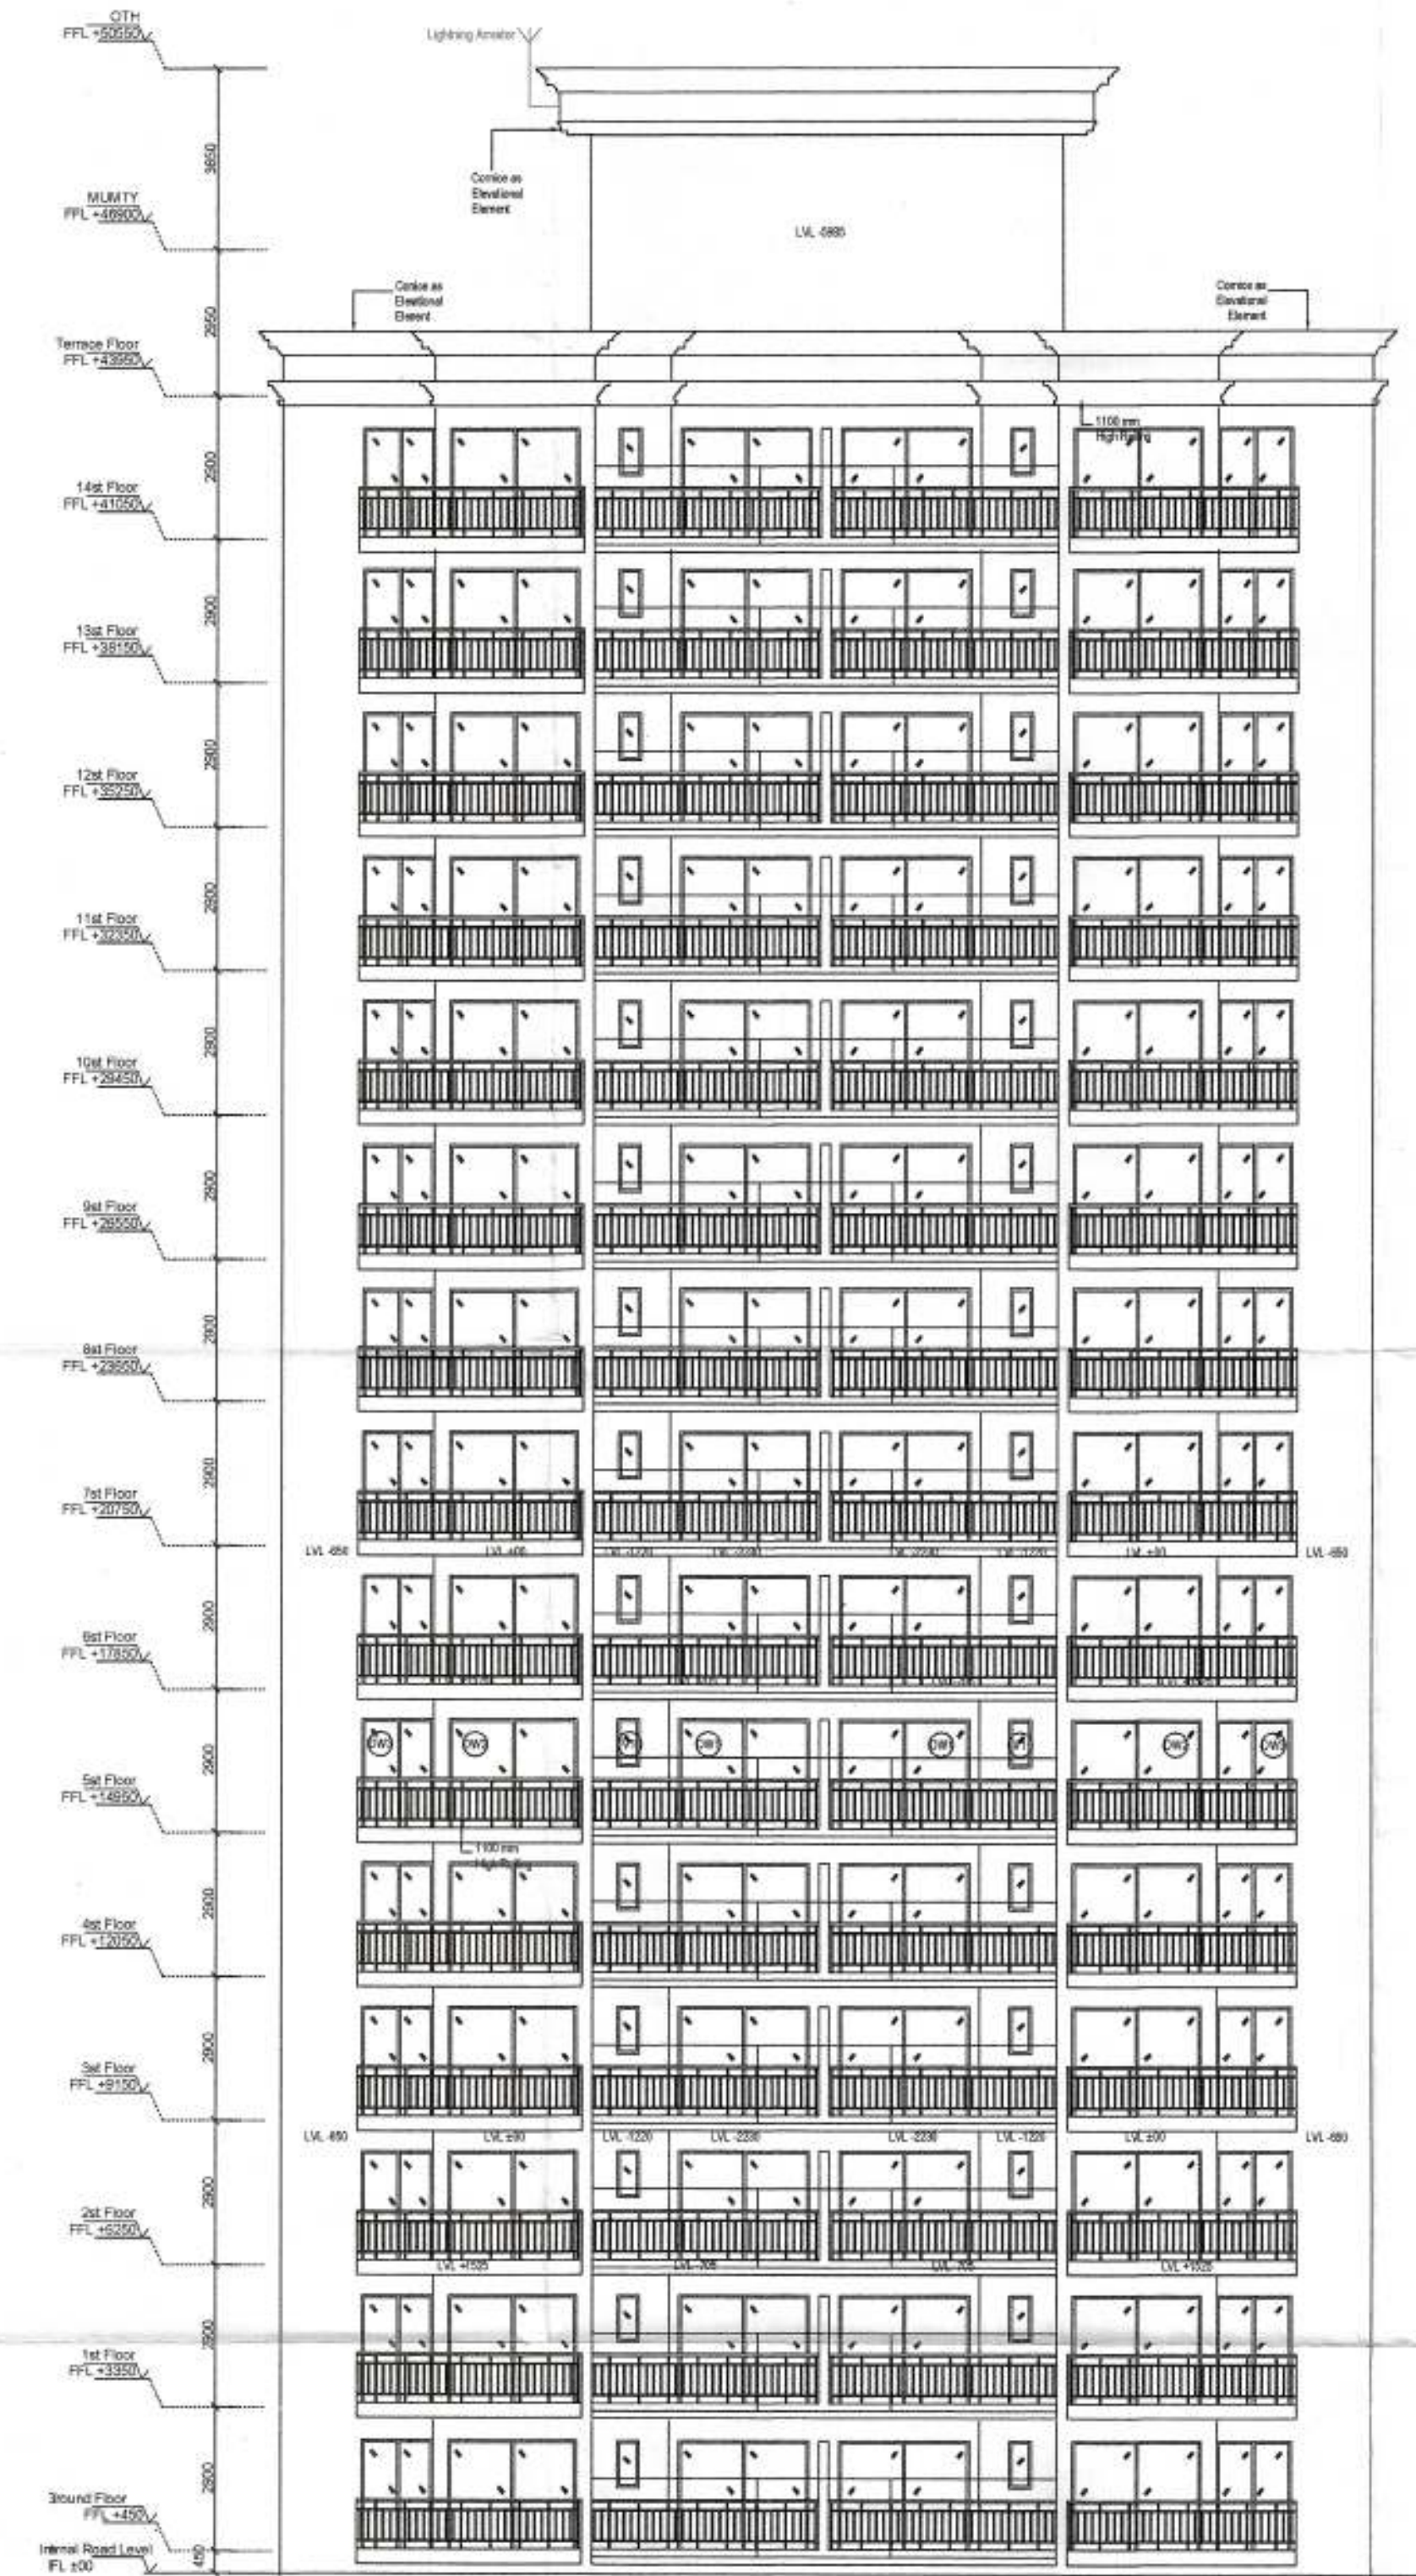

2 Elevation B
 SCALE - NTS

PROJECT TITLE
 PROPOSED BUILDING PLANS OF
 AFFORDABLE GROUP HOUSING COLONY
 OVER AN AREA MEASURING 5.2625 ACRES
 (LICENCE NO. 38 OF 2021 DATED
 19/07/2021) IN SECTOR-90, GURUGRAM
 BEING DEVELOPED BY JAMB PROPBUILD PVT.
 LTD & OTHERS IN COLLABORATION WITH
 MRG WORLD LLP.

OWNER'S SIGNATURE
 For MRG WORLD LLP
 Authorised Signatory

ARCHITECT'S SIGNATURE
 AVANIKA VASHISTI
 CA/2015

DRAWING TITLE
 TOWER B1
 ELEVATIONS

ARCHITECTS
 MRG DESIGN TEAM
 MRG World
 Vastu Tower, Golf Course Road
 Gurugram

DATE AUG 2021 DWG. NO.
 SCALE 1:100

S - 115