


LEGEND FOR FIRE FIGHTING	
SYMBOL	DESCRIPTION
—	EXTERNAL FIRE HYDRANT LINE
	EXTERNAL FIRE HYDRANT
	FOAM WAT/ FIRE BROSQUE INLET CONNECTION
	FIRE BROSQUE INTERPANEL CONNECTION

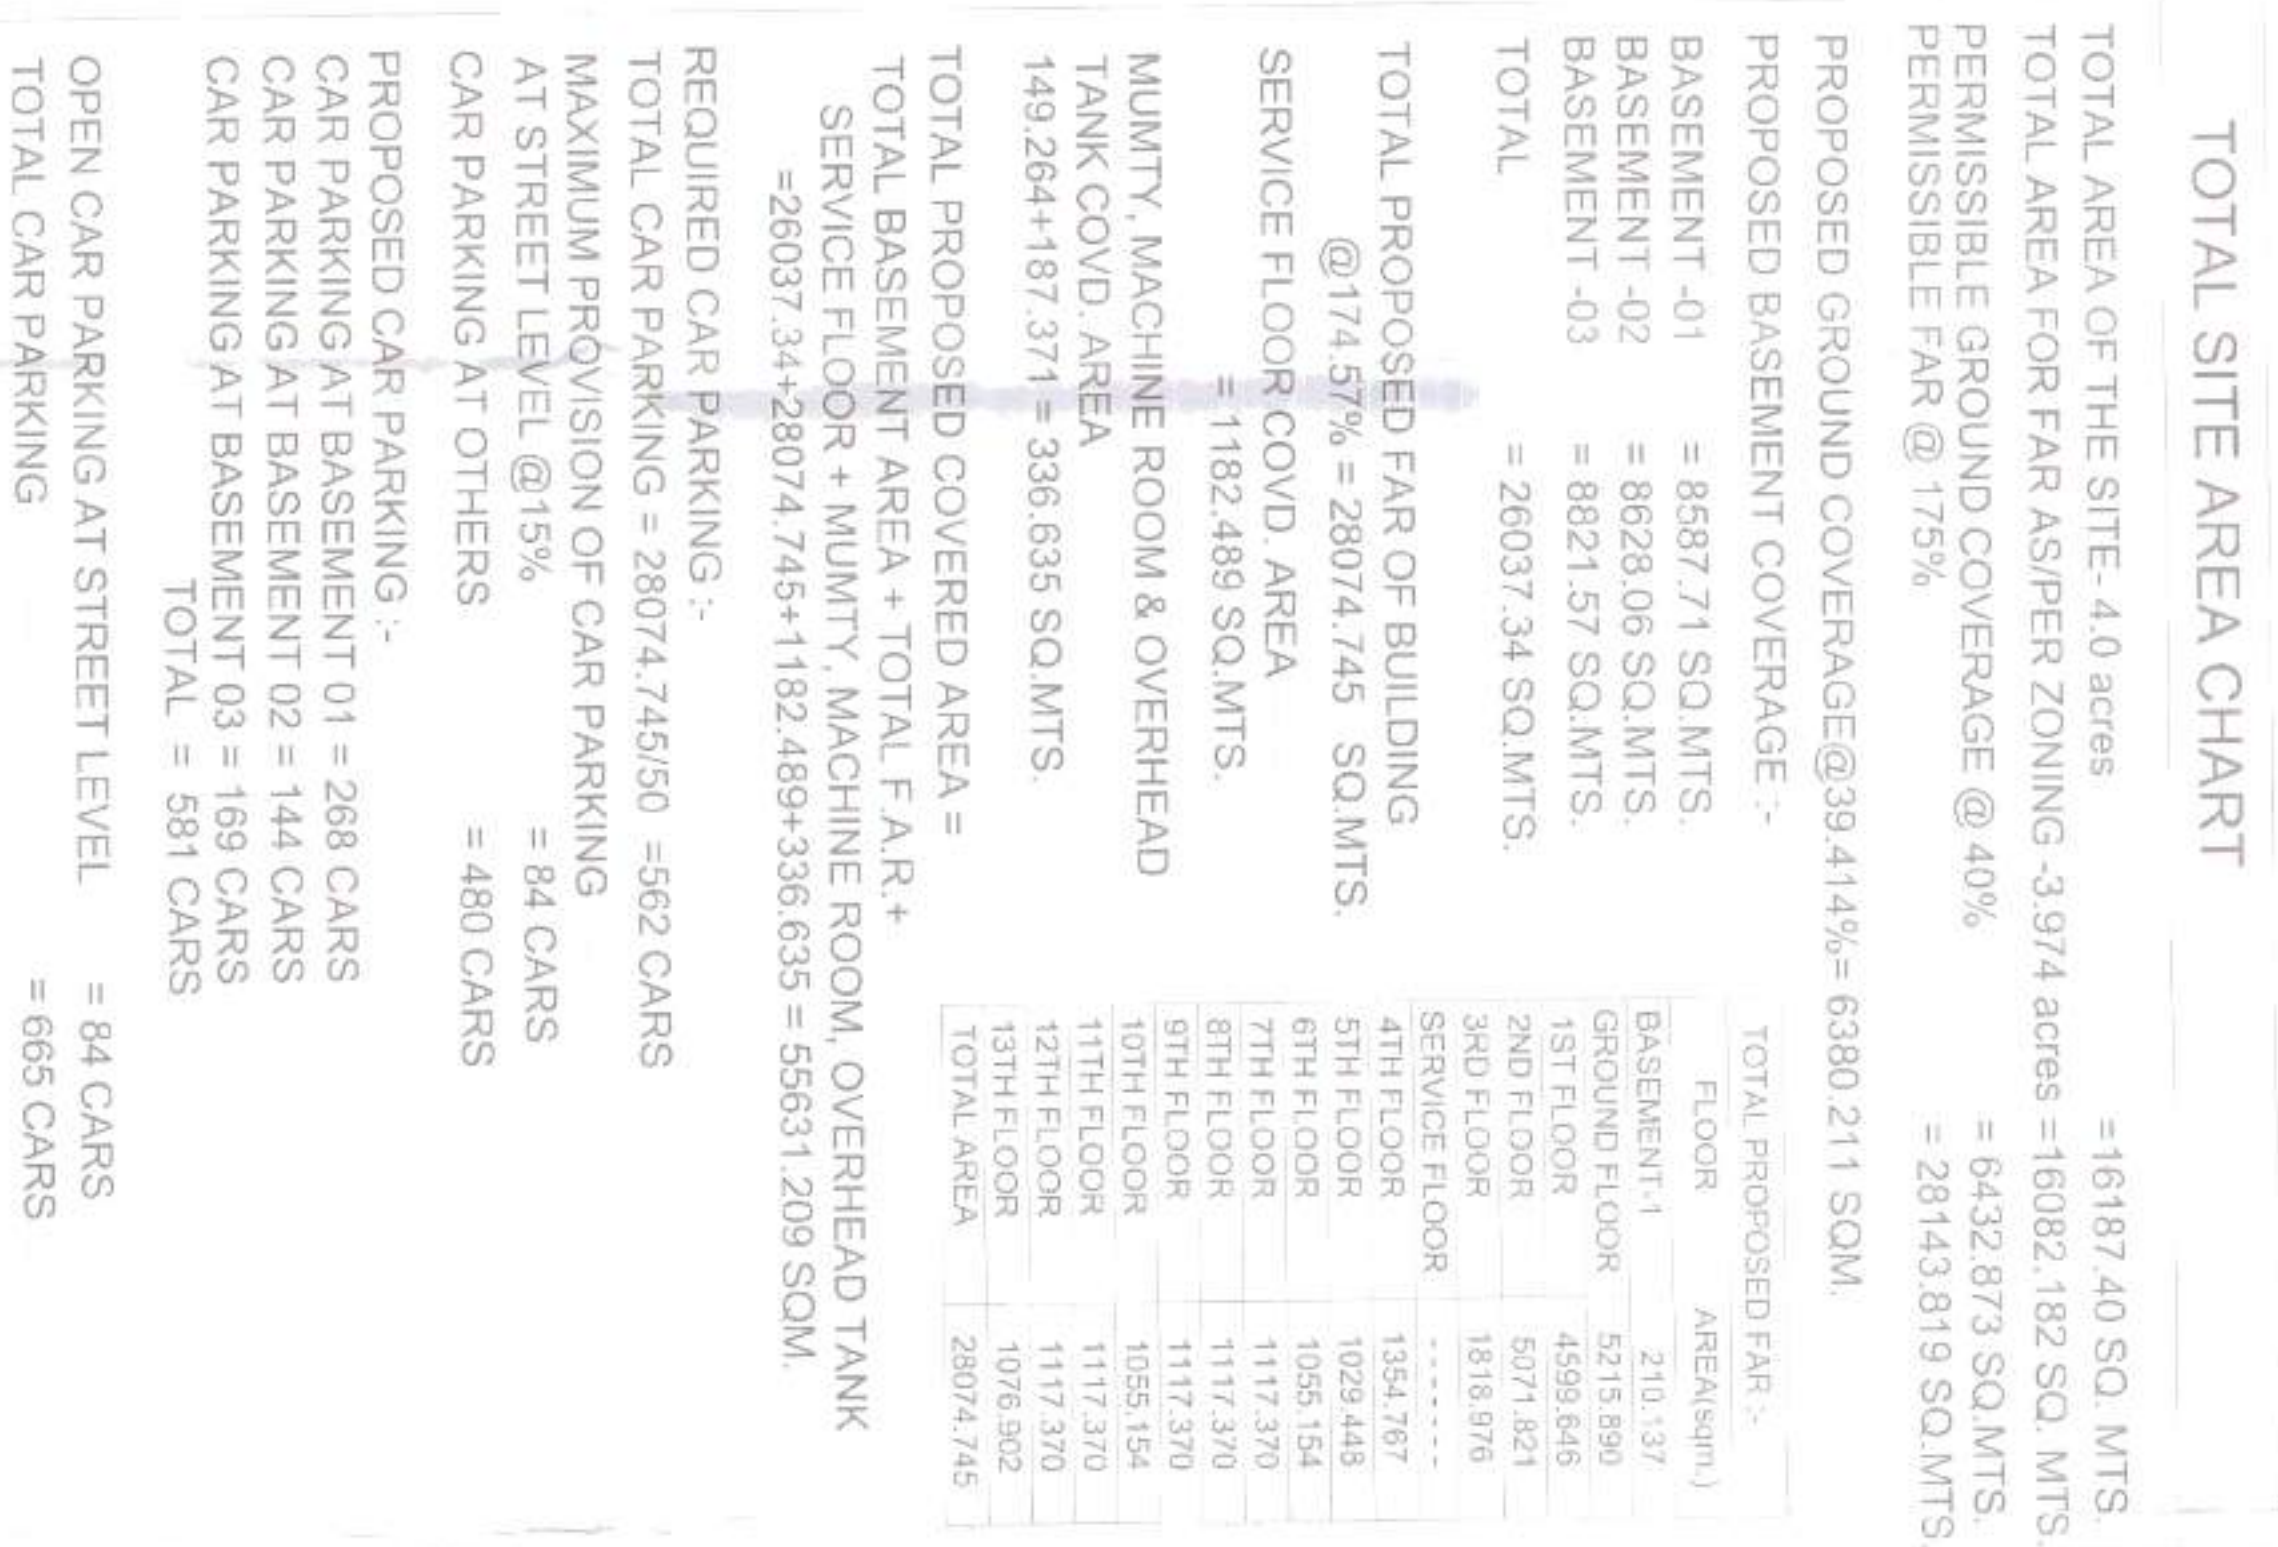

TOTAL AREA FOR THE SITE - 4.0 acres	= 16082.182 SQ. MTS
TOTAL AREA FOR FAR AS/PER ZONING - 3.974 acres	= 16082.182 SQ. MTS
PERMISSIBLE GROUND COVERAGE @ 40%	= 6432.873 SQ. MTS.
PERMISSIBLE FAR @ 175%	= 28143.819 SQ. MTS

PROPOSED BASEMENT COVERAGE :-

BASEMENT -01 = 8587.71 SQ.MTS

BASEMENT -03	= 8821.57 SQ.MTS.
TOTAL	= 26037.34 SQ.MTS

TOTAL PROPOSED FAR OF BUILDING
0.474 E700 - 00074 74E 50 MTS

SERVICE FLOOR COVD. AREA
= 1182.489 SQ.MTS.

TANK COVD. AREA

TOTAL PROPOSED COVERED AREA =

SERVICE FLOOR + MUMTY, MACHINE

REQUIRED CAR PARKING :-

MAXIMUM PROVISION OF CAR PARKING
AT STREET LEVEL @15% = 84 CARS

PROPOSED CAR PARKING:

CAR PARKING AT BASEMENT 02 = 144 CARS

TOTAL = 501 CANS

TOTAL CAR PARKING = 665 CARS

TOTAL BASEMENT SERVICE AREA:
BASEMENT 01= 1915.30 SQ.MTS.
BASEMENT 02= 1891.28 SQ.MTS.
BASEMENT 03= 1242.89 SQ.MTS.
TOTAL
= 5049.47 SQ.MTS.

PARKING AREA

NOTE :-
BOUNDARY, GUARD ROOM & METER ROOM
AS PER STANDARD GOVERNMENT DESIGN

A.D.P.O. (HQ)
DFS PKL
Member B.P.C.

NEHA CHANDEI

State is a "PROVISIONAL, APPROVED BUILDING PLANS" only for purposes of the building department from the general public.

Architect name: _____
 Date: _____
 Title: _____
 City: _____

DATE	5 - FEB - 2019
DRAWING NO.	01/13
SHEET NO.	01



Region
Göteborg



N

RELEASED FOR:	INFORMATION
EA	
TENDER	
ADVANCE COPY	
SUBMISSION DRG	
GLS	

SHEET NO. 01

01	BUCEMISSION DRG.
	GFC