

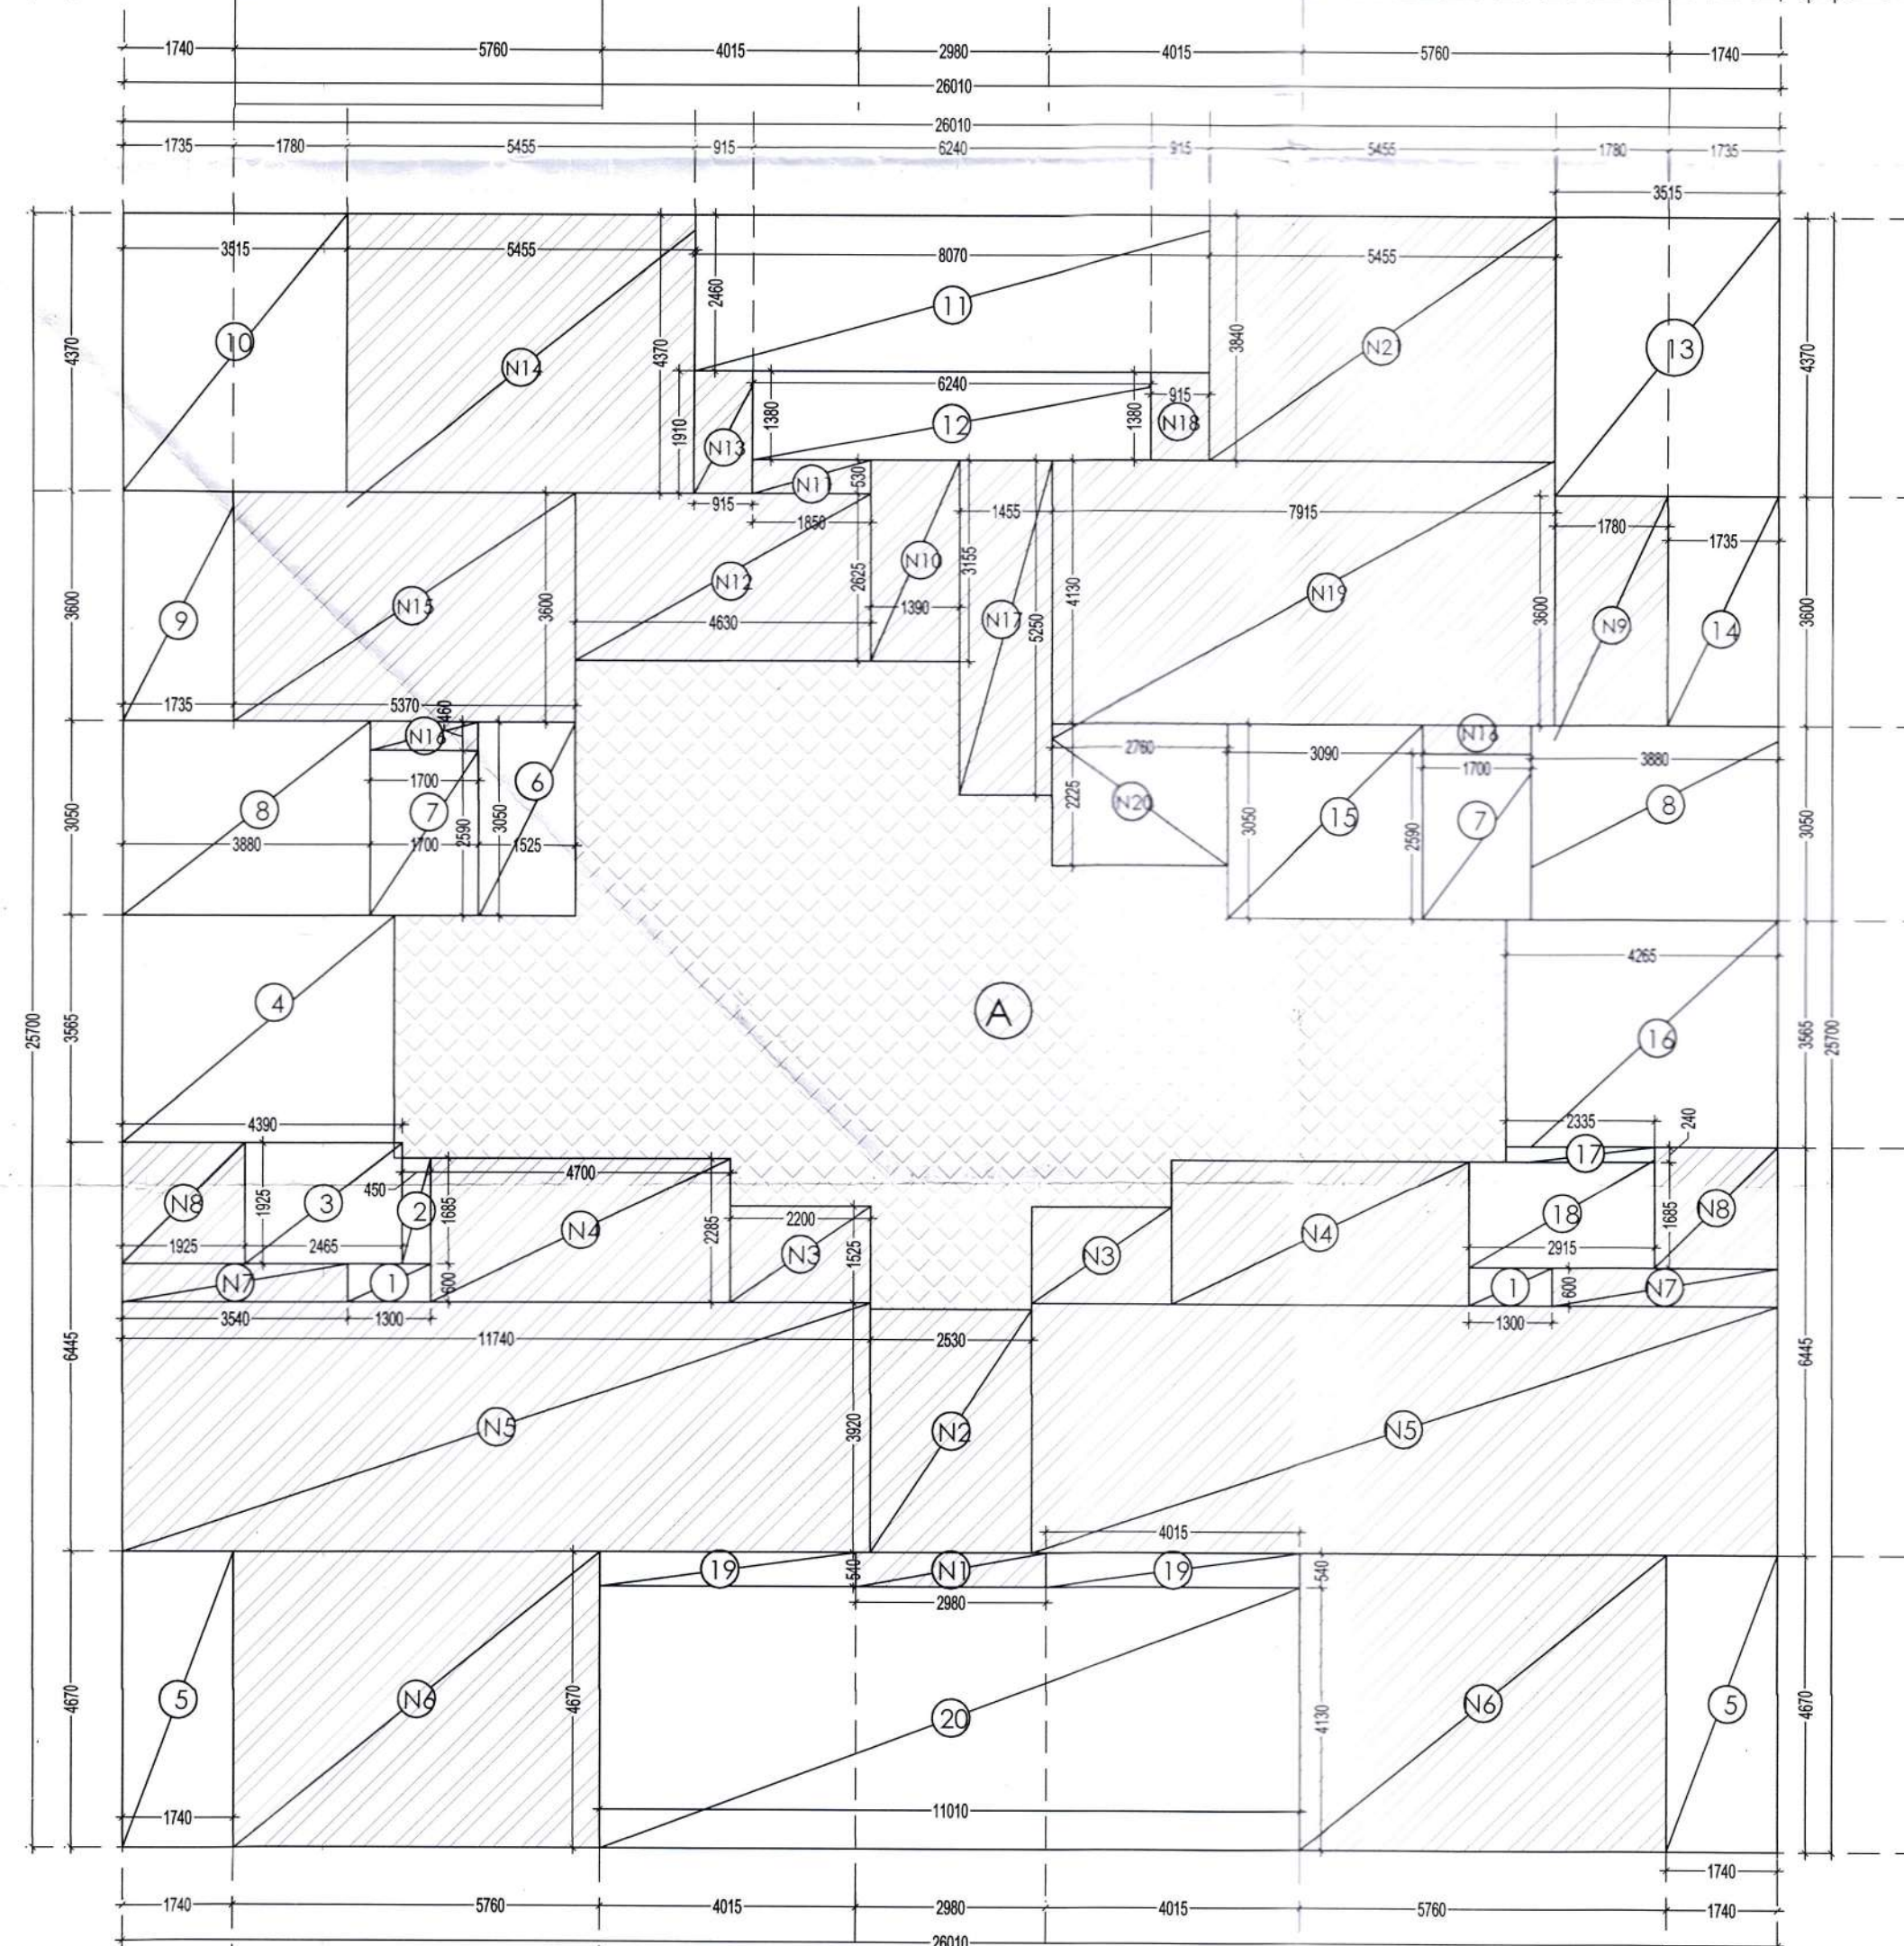
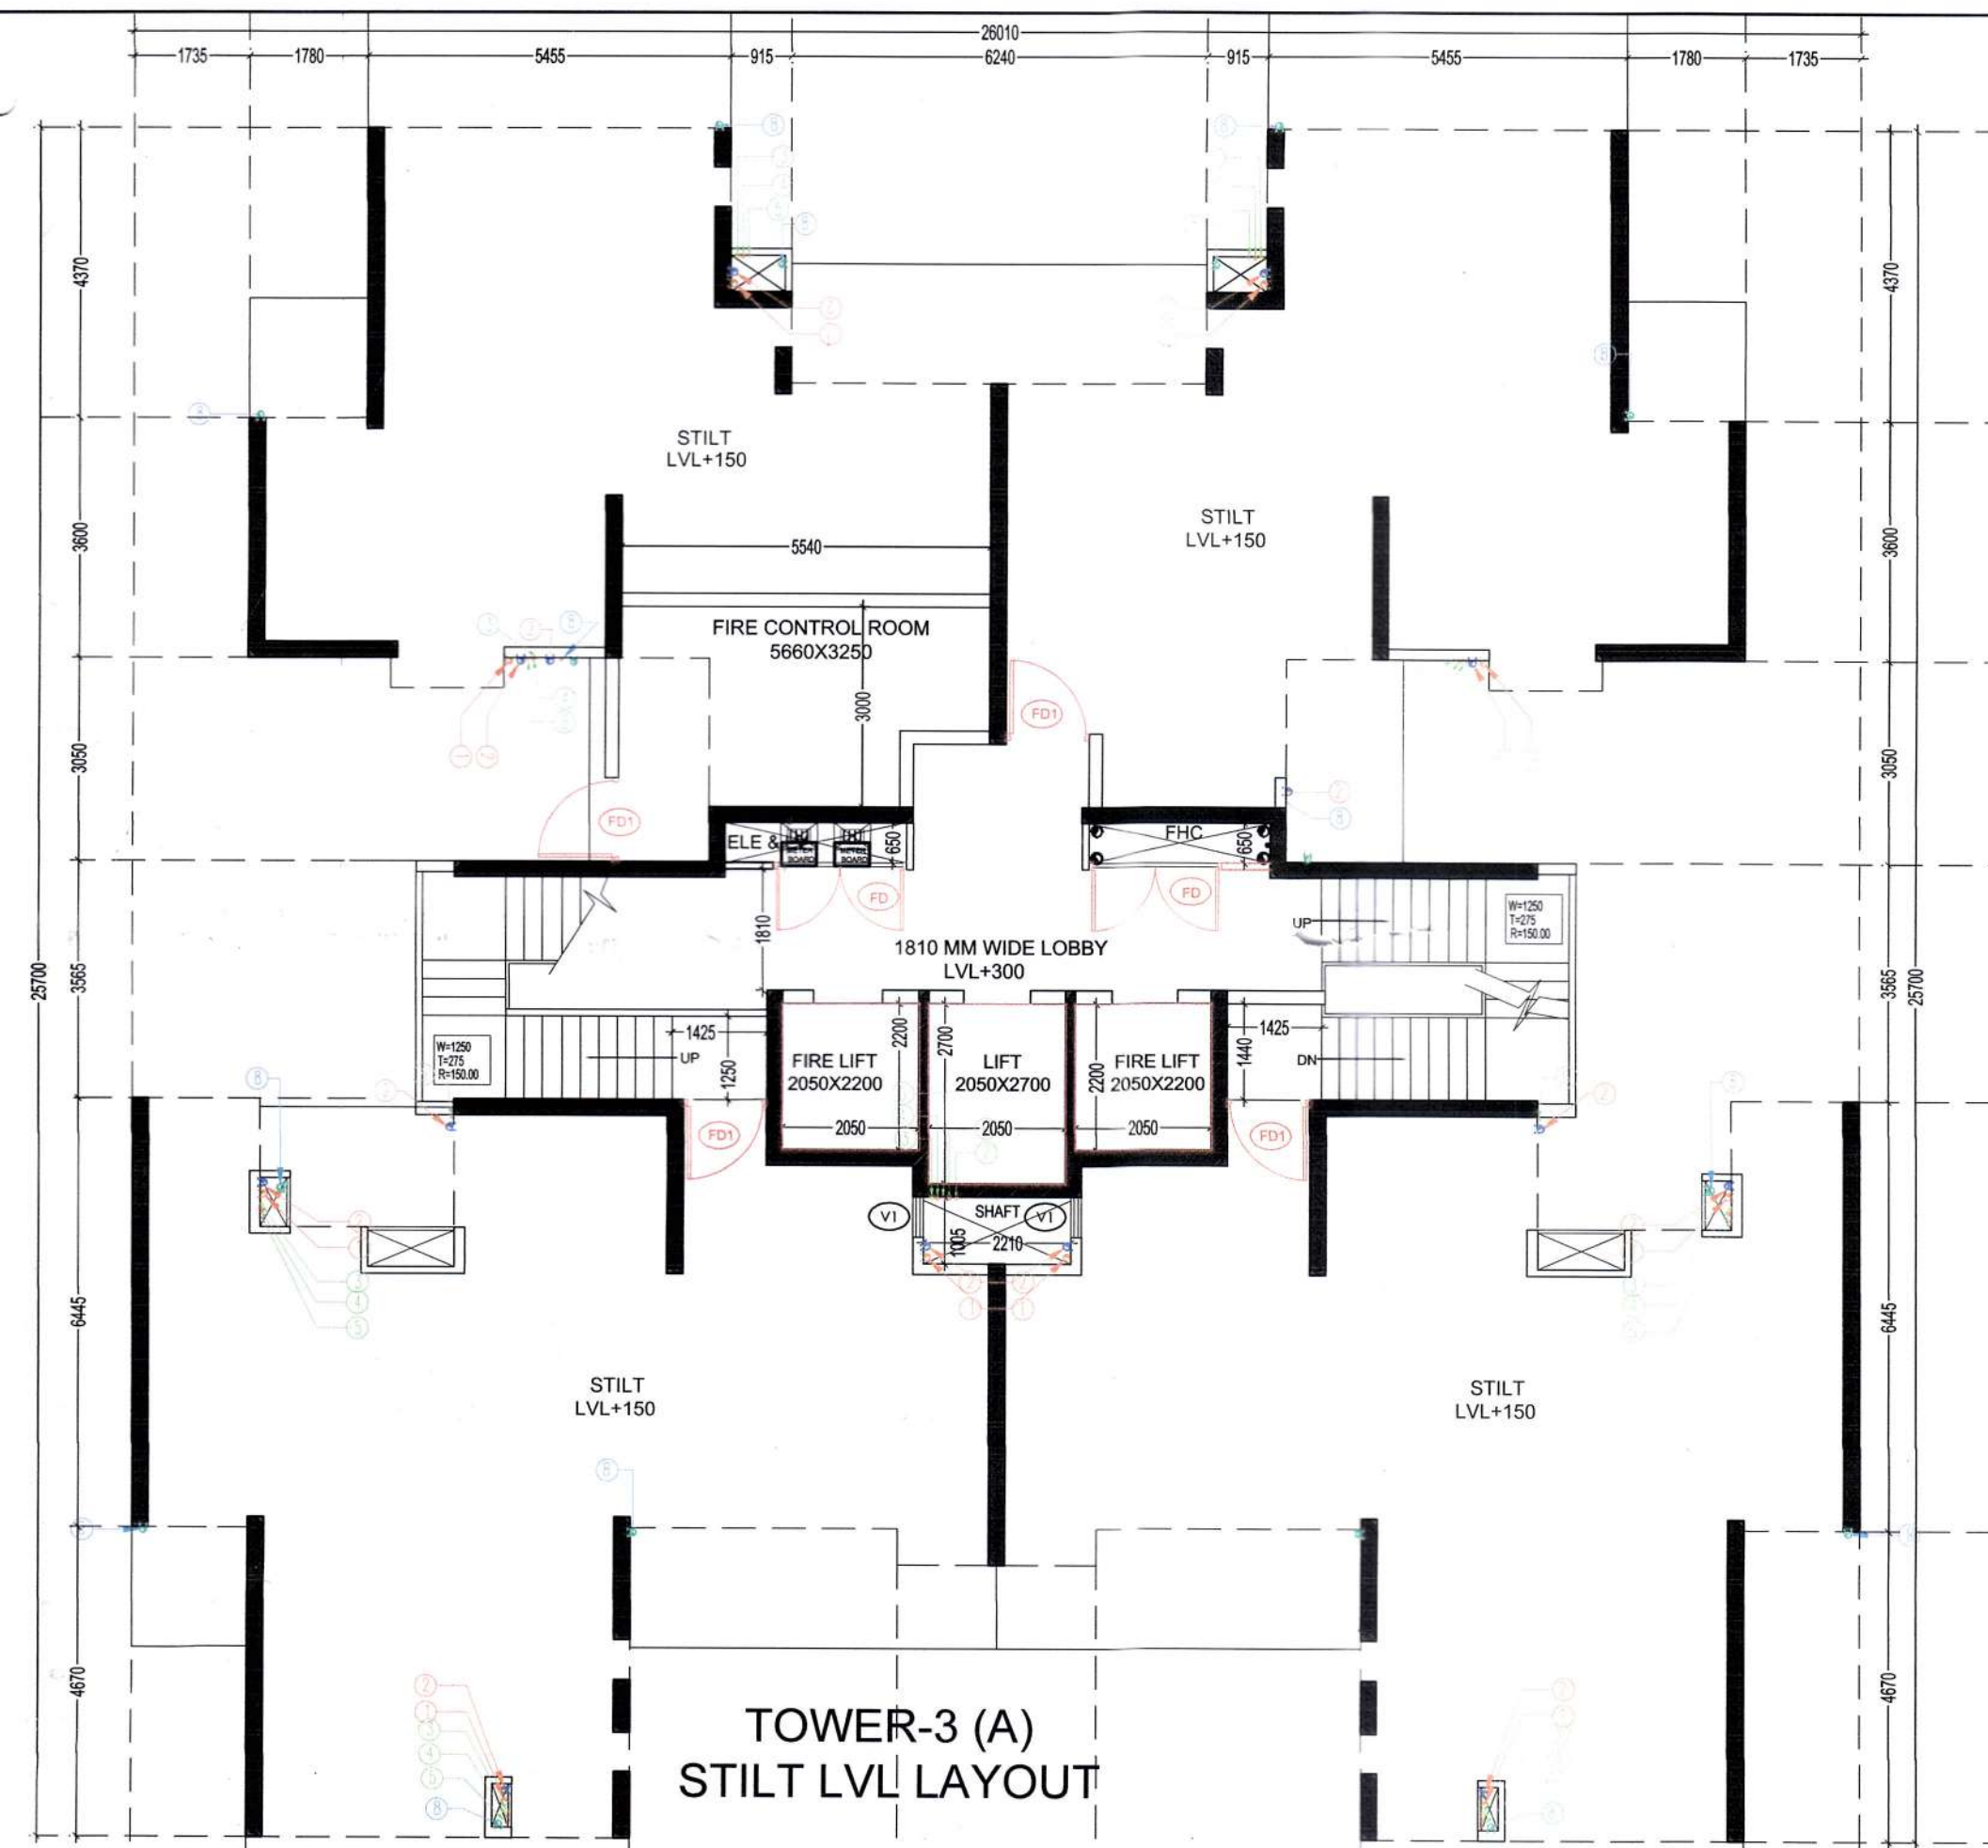


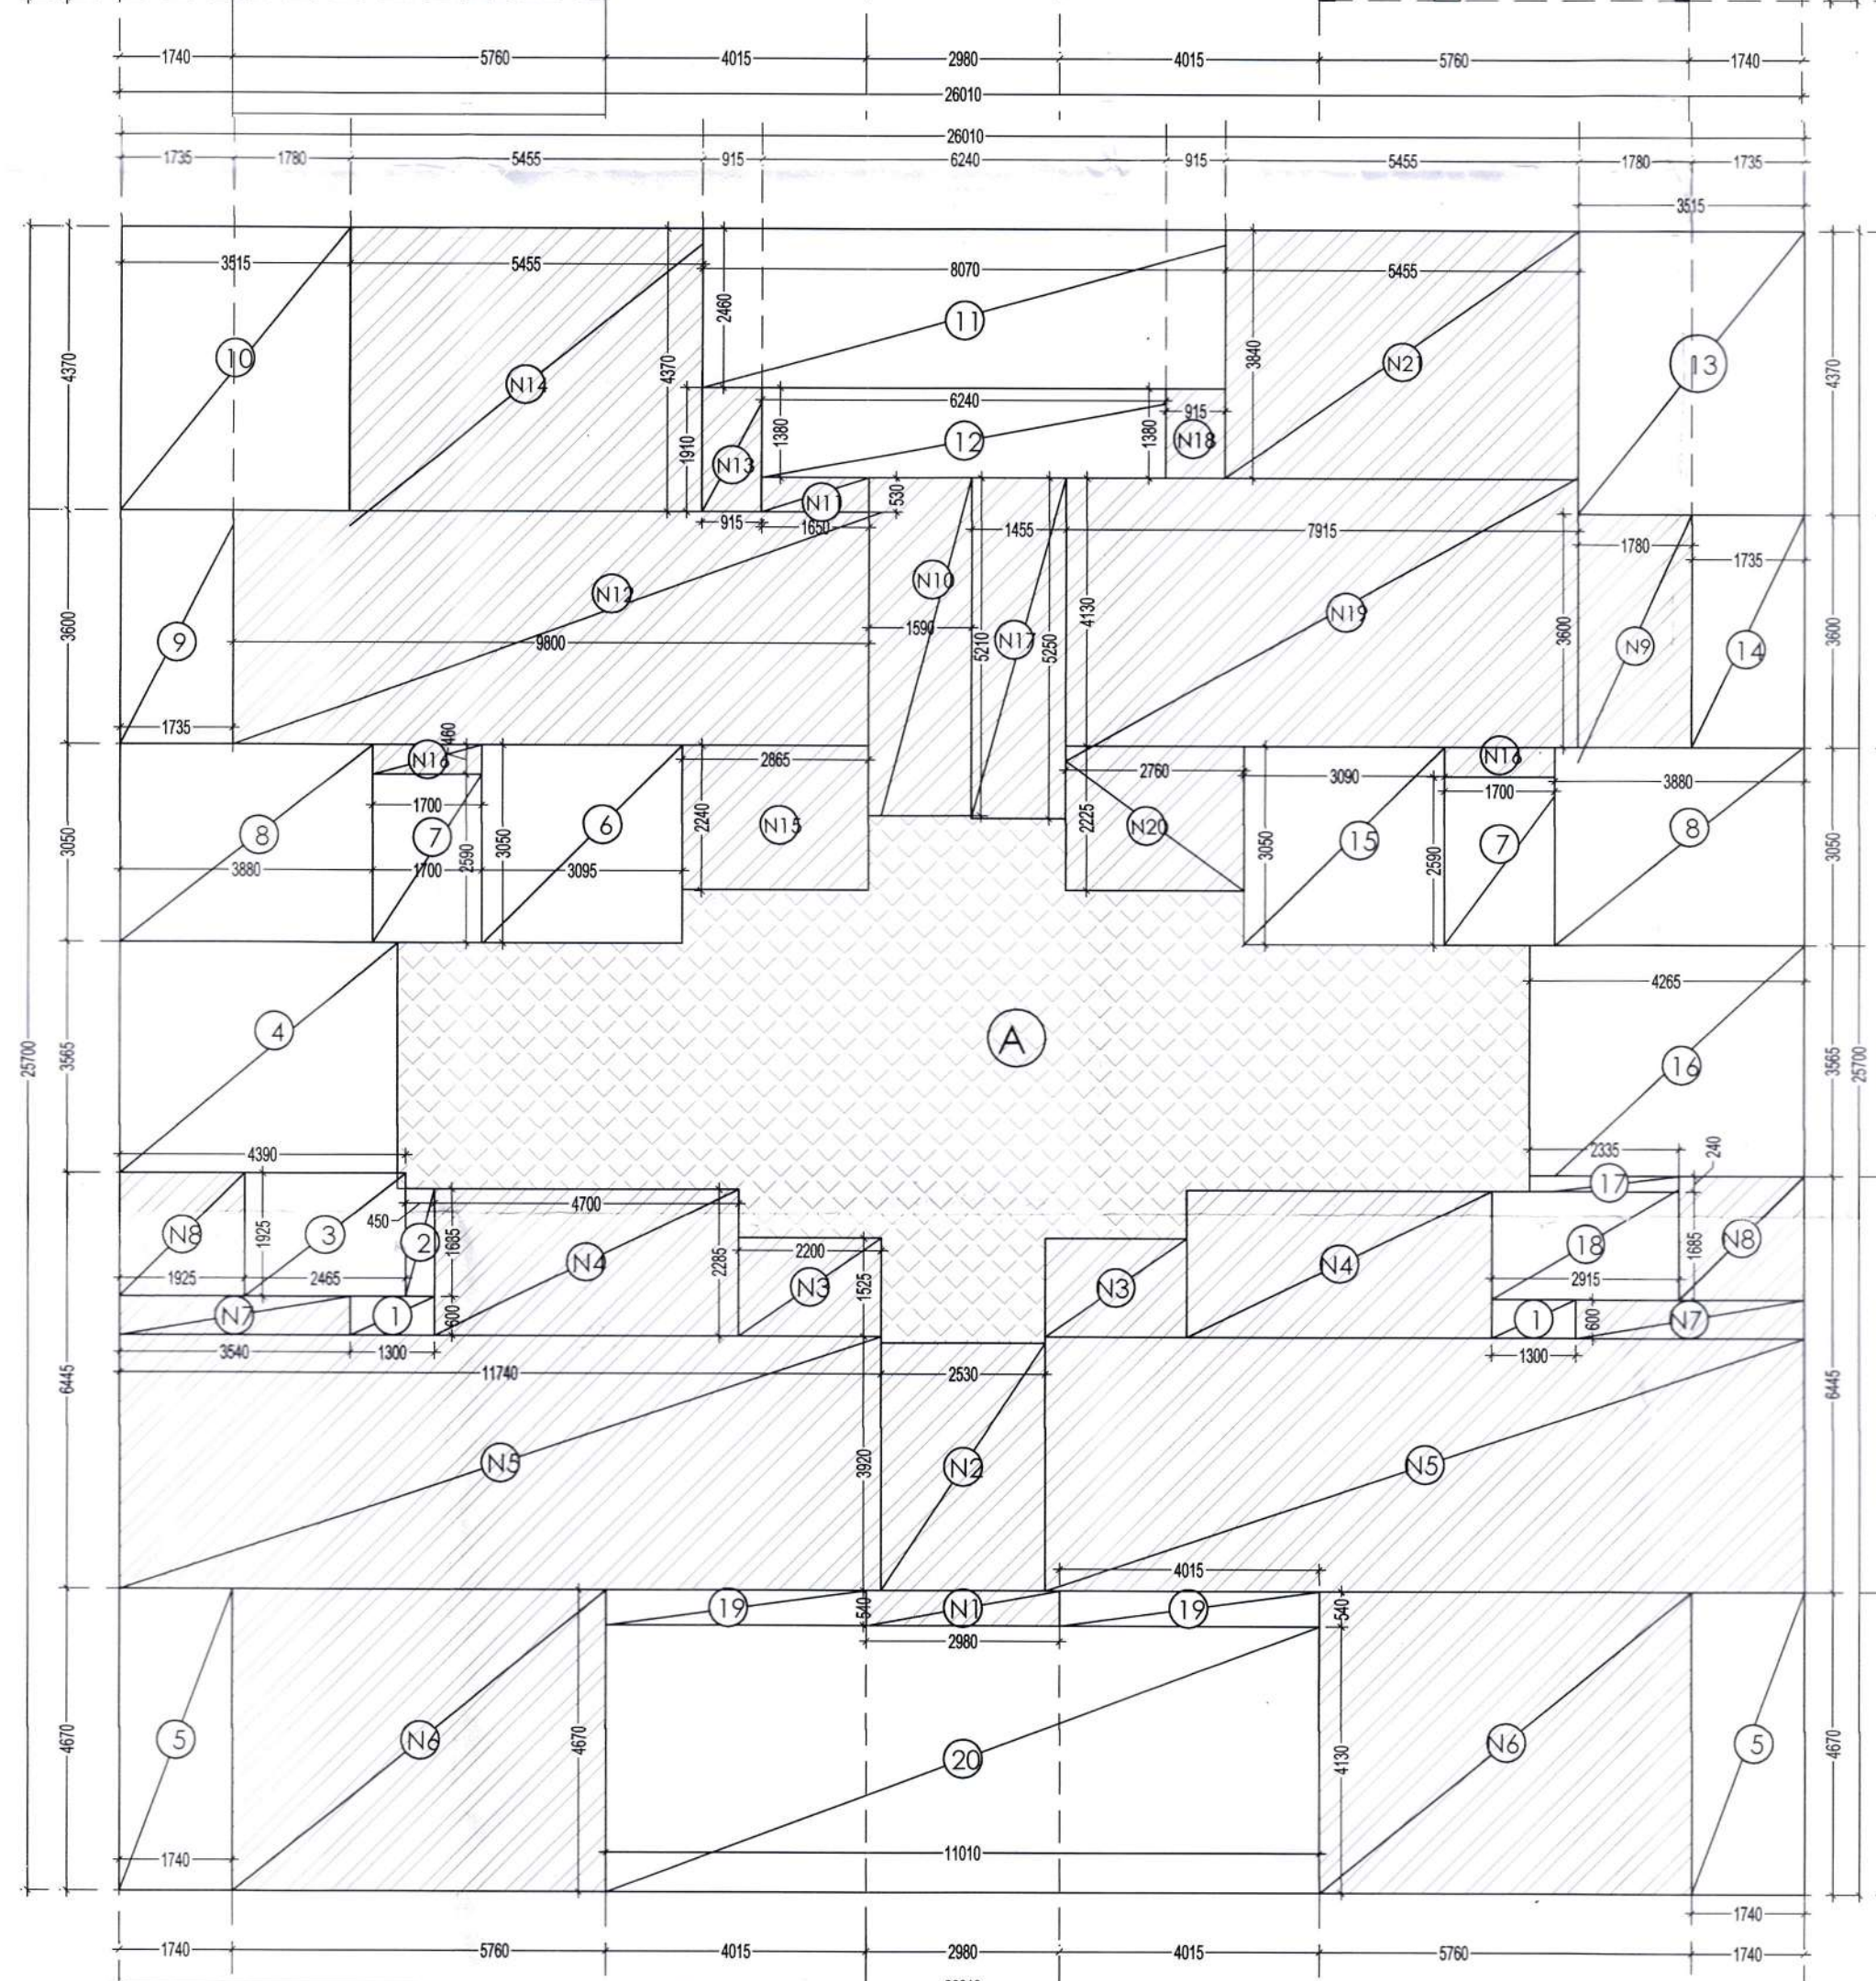

TOWER-3(A)
STILT LVL AREA DIAGRAM

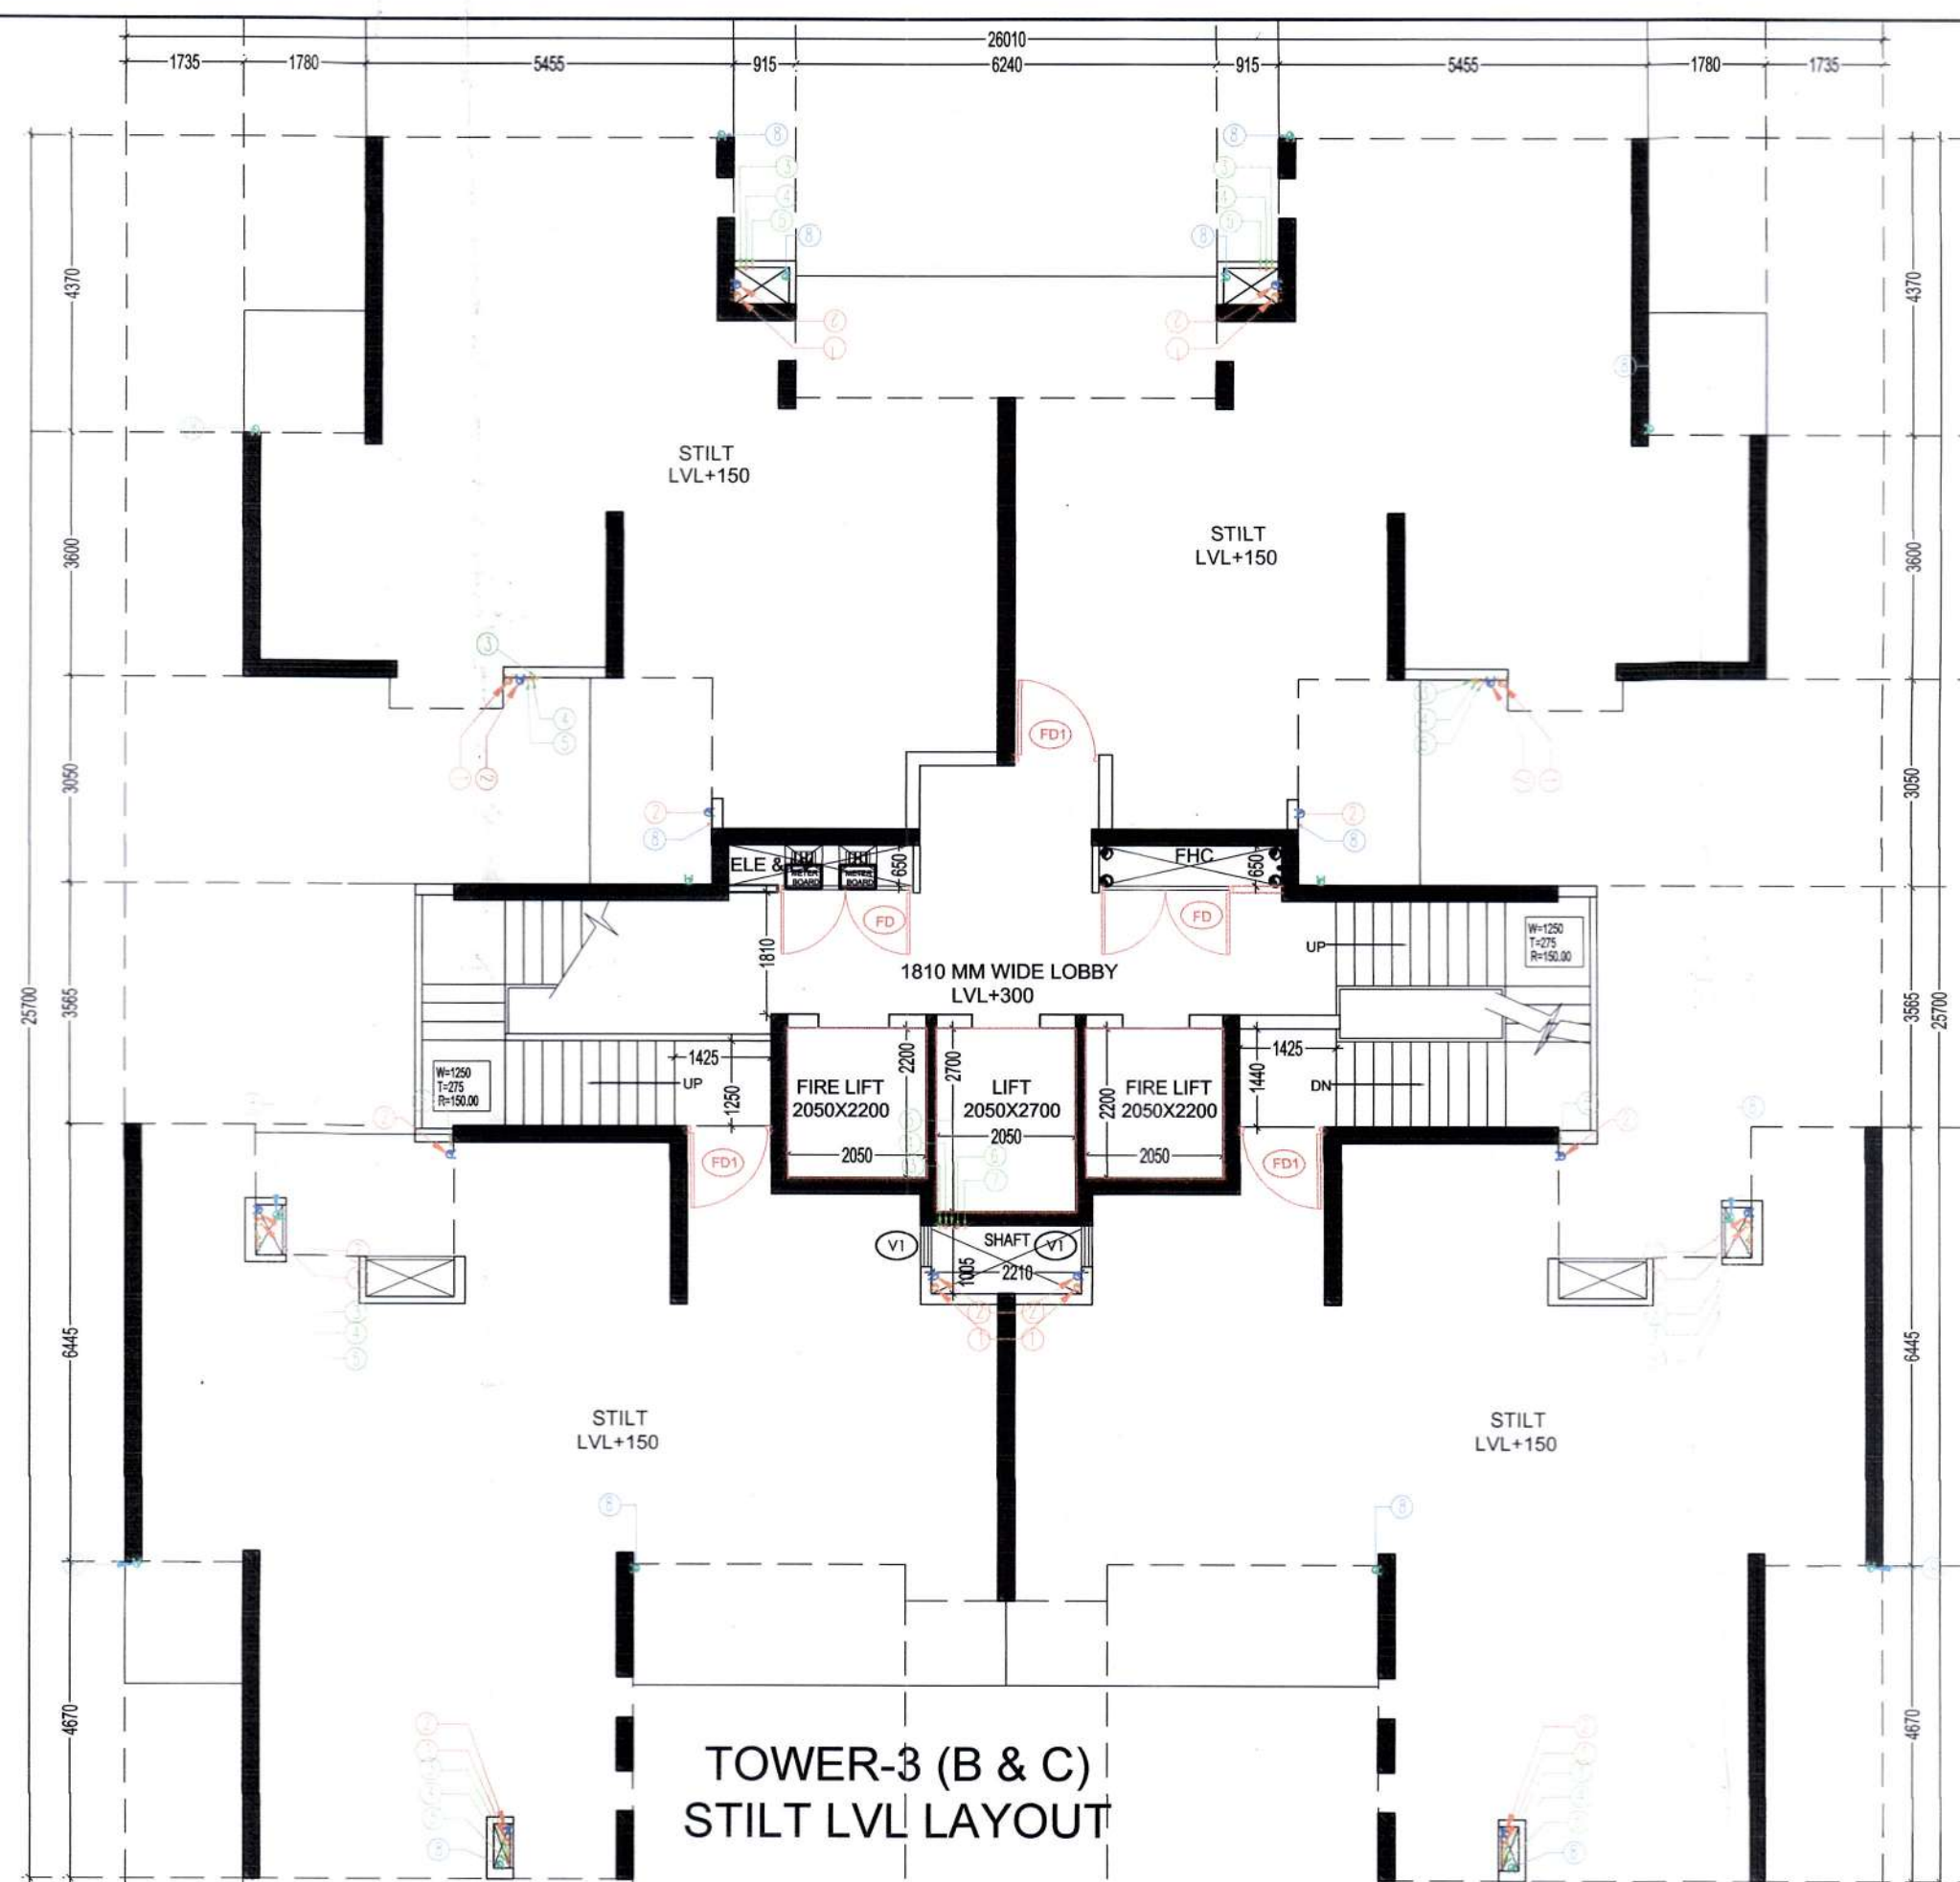

TOWER-3(B&C)
STILT LVL AREA DIAGRAM

TYPE	WIDTH	HEIGHT	SILL LVL.	LINTEL LVL.	REMARKS
D1	1050	2100	± 00	2100	ENTRANCE (ONE HOUR FIRE RATED DOOR)
D2	900	2100	± 00	2100	TOILETS
D3	750	2100	± 00	2100	MULTI
D4	900	2100	± 00	2100	LIVING
SD1	3000	2400	± 00	2400	LIVING
SD2	2200	2400	± 00	2400	BEDROOM
SD3	1750	2400	± 00	2400	BEDROOM
SD4	1500	2400	± 00	2400	BEDROOM
SD5	1500	2400	± 00	2400	BEDROOM
W	1195	1500	+000	2400	LIVING
W1	1000	1500	+000	2400	LIVING
W2	600	1500	+000	2400	STUDY
DW	1200	1350	+1050	2400	KITCHEN
V1	600	1350	+1050	2400	TOILETS
GL1	3145	2400	0	2400	GLAZING
FD	2000	2400	0	2400	FIRE DOOR
FD1	1250	2400	0	2400	FIRE DOOR

Checked and found ok for Public Health
(Internal) Service only subject to comments in
in forwarding letter No. ACE(HO) 216453
Dt: 22/11/2023

Additional Civil Engineer (Ho)
HSVP, Panchkula

Member
BPAO

ITEM	NO. S	WIDTH (MTR.)	LENGTH (MTR.)	AREA (SQ. MT.) = NO. X LENGTH X WIDTH
A	1	26.01	25.700	668.457
TOTAL(A)				668.457
ITEM	NO. S	WIDTH (MTR.)	LENGTH (MTR.)	AREA (SQ. MT.) = NO. X LENGTH X WIDTH
1	2	1.300	0.600	1.560
2	1	0.450	1.685	0.758
3	1	2.465	1.925	4.745
4	1	4.390	3.565	15.650
5	2	1.740	4.660	16.217
6	1	1.525	3.050	4.651
7	2	1.700	2.590	8.906
8	2	3.880	3.050	23.668
9	1	1.735	3.600	6.246
10	1	3.515	4.370	15.361
11	1	8.070	2.460	19.852
12	1	6.240	1.380	8.611
13	1	3.515	4.370	15.361
14	1	1.735	3.600	6.246
15	1	3.090	3.050	9.425
16	1	4.265	3.565	15.205
17	1	2.335	0.240	0.560
18	1	2.915	1.685	4.912
19	2	4.015	0.540	4.336
20	1	11.010	4.130	45.471
TOTAL AREA				227.641

ITEM	NO. S	WIDTH (MTR.)	LENGTH (MTR.)	AREA (SQ. MT.) = NO. X LENGTH X WIDTH
N1	1	2.385	0.540	1.289
N2	1	2.530	3.920	9.918
N3	2	2.200	1.525	6.710
N4	2	4.700	2.285	21.479
N5	2	11.740	3.920	92.042
N6	2	5.760	4.670	53.798
N7	2	3.540	0.600	4.248
N8	2	1.925	1.925	7.411
N9	1	1.780	3.600	6.408
N10	1	1.390	3.155	4.385
N11	1	1.850	0.530	0.981
N12	1	4.830	2.625	12.654
N13	1	0.915	1.910	1.748
N14	1	5.455	4.370	23.838
N15	1	5.370	3.600	19.332
N16	2	1.700	0.460	1.564
N17	1	1.455	5.250	7.639
N18	1	0.915	1.380	1.263
N19	1	7.915	4.130	32.689
N20	1	2.760	2.225	6.141
N21	1	5.455	3.840	20.947
TOTAL NON FAR AREA AT STILT LVL				336.303
TOTAL FAR AREA AT STILT LVL = ADDITION(A) - DEDUCTION (B+C)				336.303
668.457				336.303
				104.512
				SQMT

ITEM	NO. S	WIDTH (MTR.)	LENGTH (MTR.)	AREA (SQ. MT.) = NO. X LENGTH X WIDTH
A	1	26.01	25.700	668.457
TOTAL(A)				668.457
ITEM	NO. S	WIDTH (MTR.)	LENGTH (MTR.)	AREA (SQ. MT.) = NO. X LENGTH X WIDTH
1	2	1.300	0.600	1.560
2	1	0.450	1.685	0.758
3	1	2.465	1.925	4.745
4	1	4.390	3.565	15.650
5	2	1.740	4.660	16.217
6	1	1.525	3.050	4.651
7	2	1.700	2.590	8.906
8	2	3.880	3.050	23.668
9	1	1.735	3.600	6.246
10	1	3.515	4.370	15.361
11	1	8.070	2.460	19.852
12	1	6.240	1.380	8.611
13	1	3.515	4.370	15.361
14	1	1.735	3.600	6.246
15	1	3.090	3.050	9.425
16	1	4.265	3.565	15.205
17	1	2.335	0.240	0.560
18	1	2.915	1.685	4.912
19	2	4.015	0.540	4.336
20	1	11.010	4.130	45.471
TOTAL AREA				232.430

ITEM	NO. S	WIDTH (MTR.)	LENGTH (MTR.)	AREA (SQ. MT.) = NO. X LENGTH X WIDTH
N1	1	2.385	0.540	1.289
N2	1	2.530	3.920	9.918
N3	2	2.200	1.525	6.710
N4	2	4.700	2.285	21.479
N5	2	11.740	3.920	92.042
N6	2	5.760	4.670	53.798
N7	2	3.540	0.600	4.248
N8	2	1.925	1.925	7.411
N9	1	1.780	3.600	6.408
N10	1	1.590	5.210	8.294
N11	1	1.650	0.530	0.875
N12	1	8.800	3.600	31.680
N13	1	0.915	1.910	1.748
N14	1	5.455	4.370	23.838
N15	1	2.865	2.240	6.418
N16	2	1.700	0.460	1.564
N17	1	1.455	5.250	7.639
N18	1	0.915	1.380	1.263
N19	1	7.915	4.130	32.689
N20	1	2.760	2.225	6.141
N21	1	5.455	3.840	20.947
TOTAL NON FAR AREA AT STILT LVL				350.308
TOTAL FAR AREA AT STILT LVL = ADDITION(A) - DEDUCTION (B+C)				350.308
668.457				350.308
				85.720
				SQMT

OWNER'S NAME :
Vibrant infratech Pvt. Ltd, Targe Buildcon Pvt.,
Union Buildmart Pvt.Ltd, In Collaboration with Union
Buildmart Pvt. Ltd
Regd. office.: cabin-4, office no. 1221-A, Devika
Tower, 12th floor, 6, Nehru Place, New delhi
-110019

Architect:
GIAN P. MATHUR AND ASSOCIATES (P) LTD.
C-55, East Of Kailash, New Delhi-110065
T: 011-46595599 / F: 011-46595512
E: info@gpmindia.com / W: www.gpmindia.com

Project Title:
GROUP HOUSING COLONY UNDER
NILP POLICY AREA MEASURING
(15.03125 ACRES) SECTOR -113
GURUGRAM
LICENCE NO.:106 OF 2021

Status: SUBMISSION DRAWING

Sheet Title:
RESIDENTIAL BLOCK-Tower-3A,3B,3C
STILT LAYOUT &
AREA DETAILS

Owner's Sign: GIAN P. MATHUR
Architect's Sign: B.Arch., M.C.A., I.A.
CAN No. 8018

SCALE: 1:100
DATE: DWG. No.
SD/AR/M3M-113/T-3/101

Architect (H.Q.) S.D.
Member Secretary
B.P.C.

ABHA GUPTA
M. Tech
Vice President
C-55, East Of Kailash,
New Delhi-110065

J.D.
P.A.
A.T.P.