


 P.A.
 A.T.P.

TERRACE

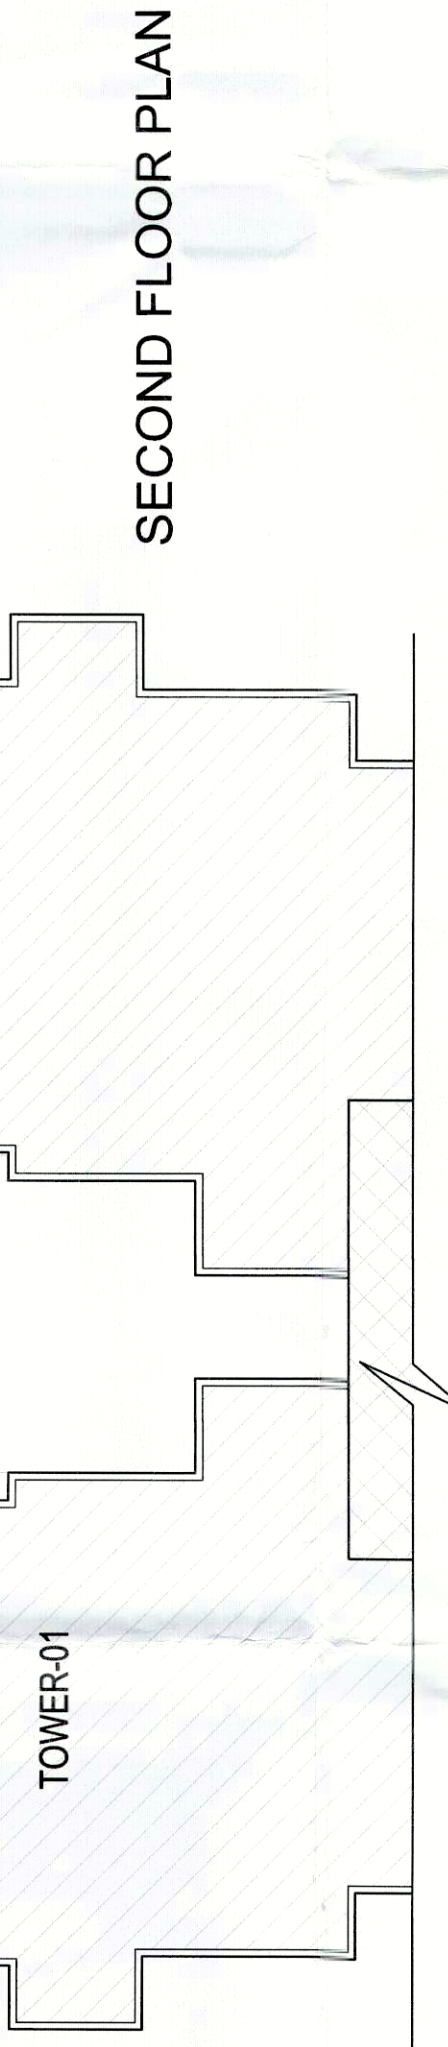

TOWER-01

PLUMBING LEGEND
① 110ø OD uPVC SP STACK
② 110ø OD uPVC WP STACK
③ 75ø A.S.P
④ DWS D/TAKE
④ DWS D/TAKE
④ FWS D/TAKE
⑤ DWS RISER
⑥ FLUSHING RISER
⑦ 110ø OD uPVC R.W.P
⑧ 75ø uPVC DRAIN PIPE/RAI CONY)

ARCHITECT:
90TH
ARCHITECTS
& PLANNERS

GIAN P. MATHUR AND ASSOCIATES (P) LTD.
C-55, East Of Kailash, New Delhi-110065
T : 46599599 F 46599512
E : info@90minda.com I W : www.90minda.com

DRAWING TITLE:	SECOND FLOOR PLAN
	COMMERCIAL
	G+2 FLOORS

[illegible]

CHECK BY:- NAMITA