
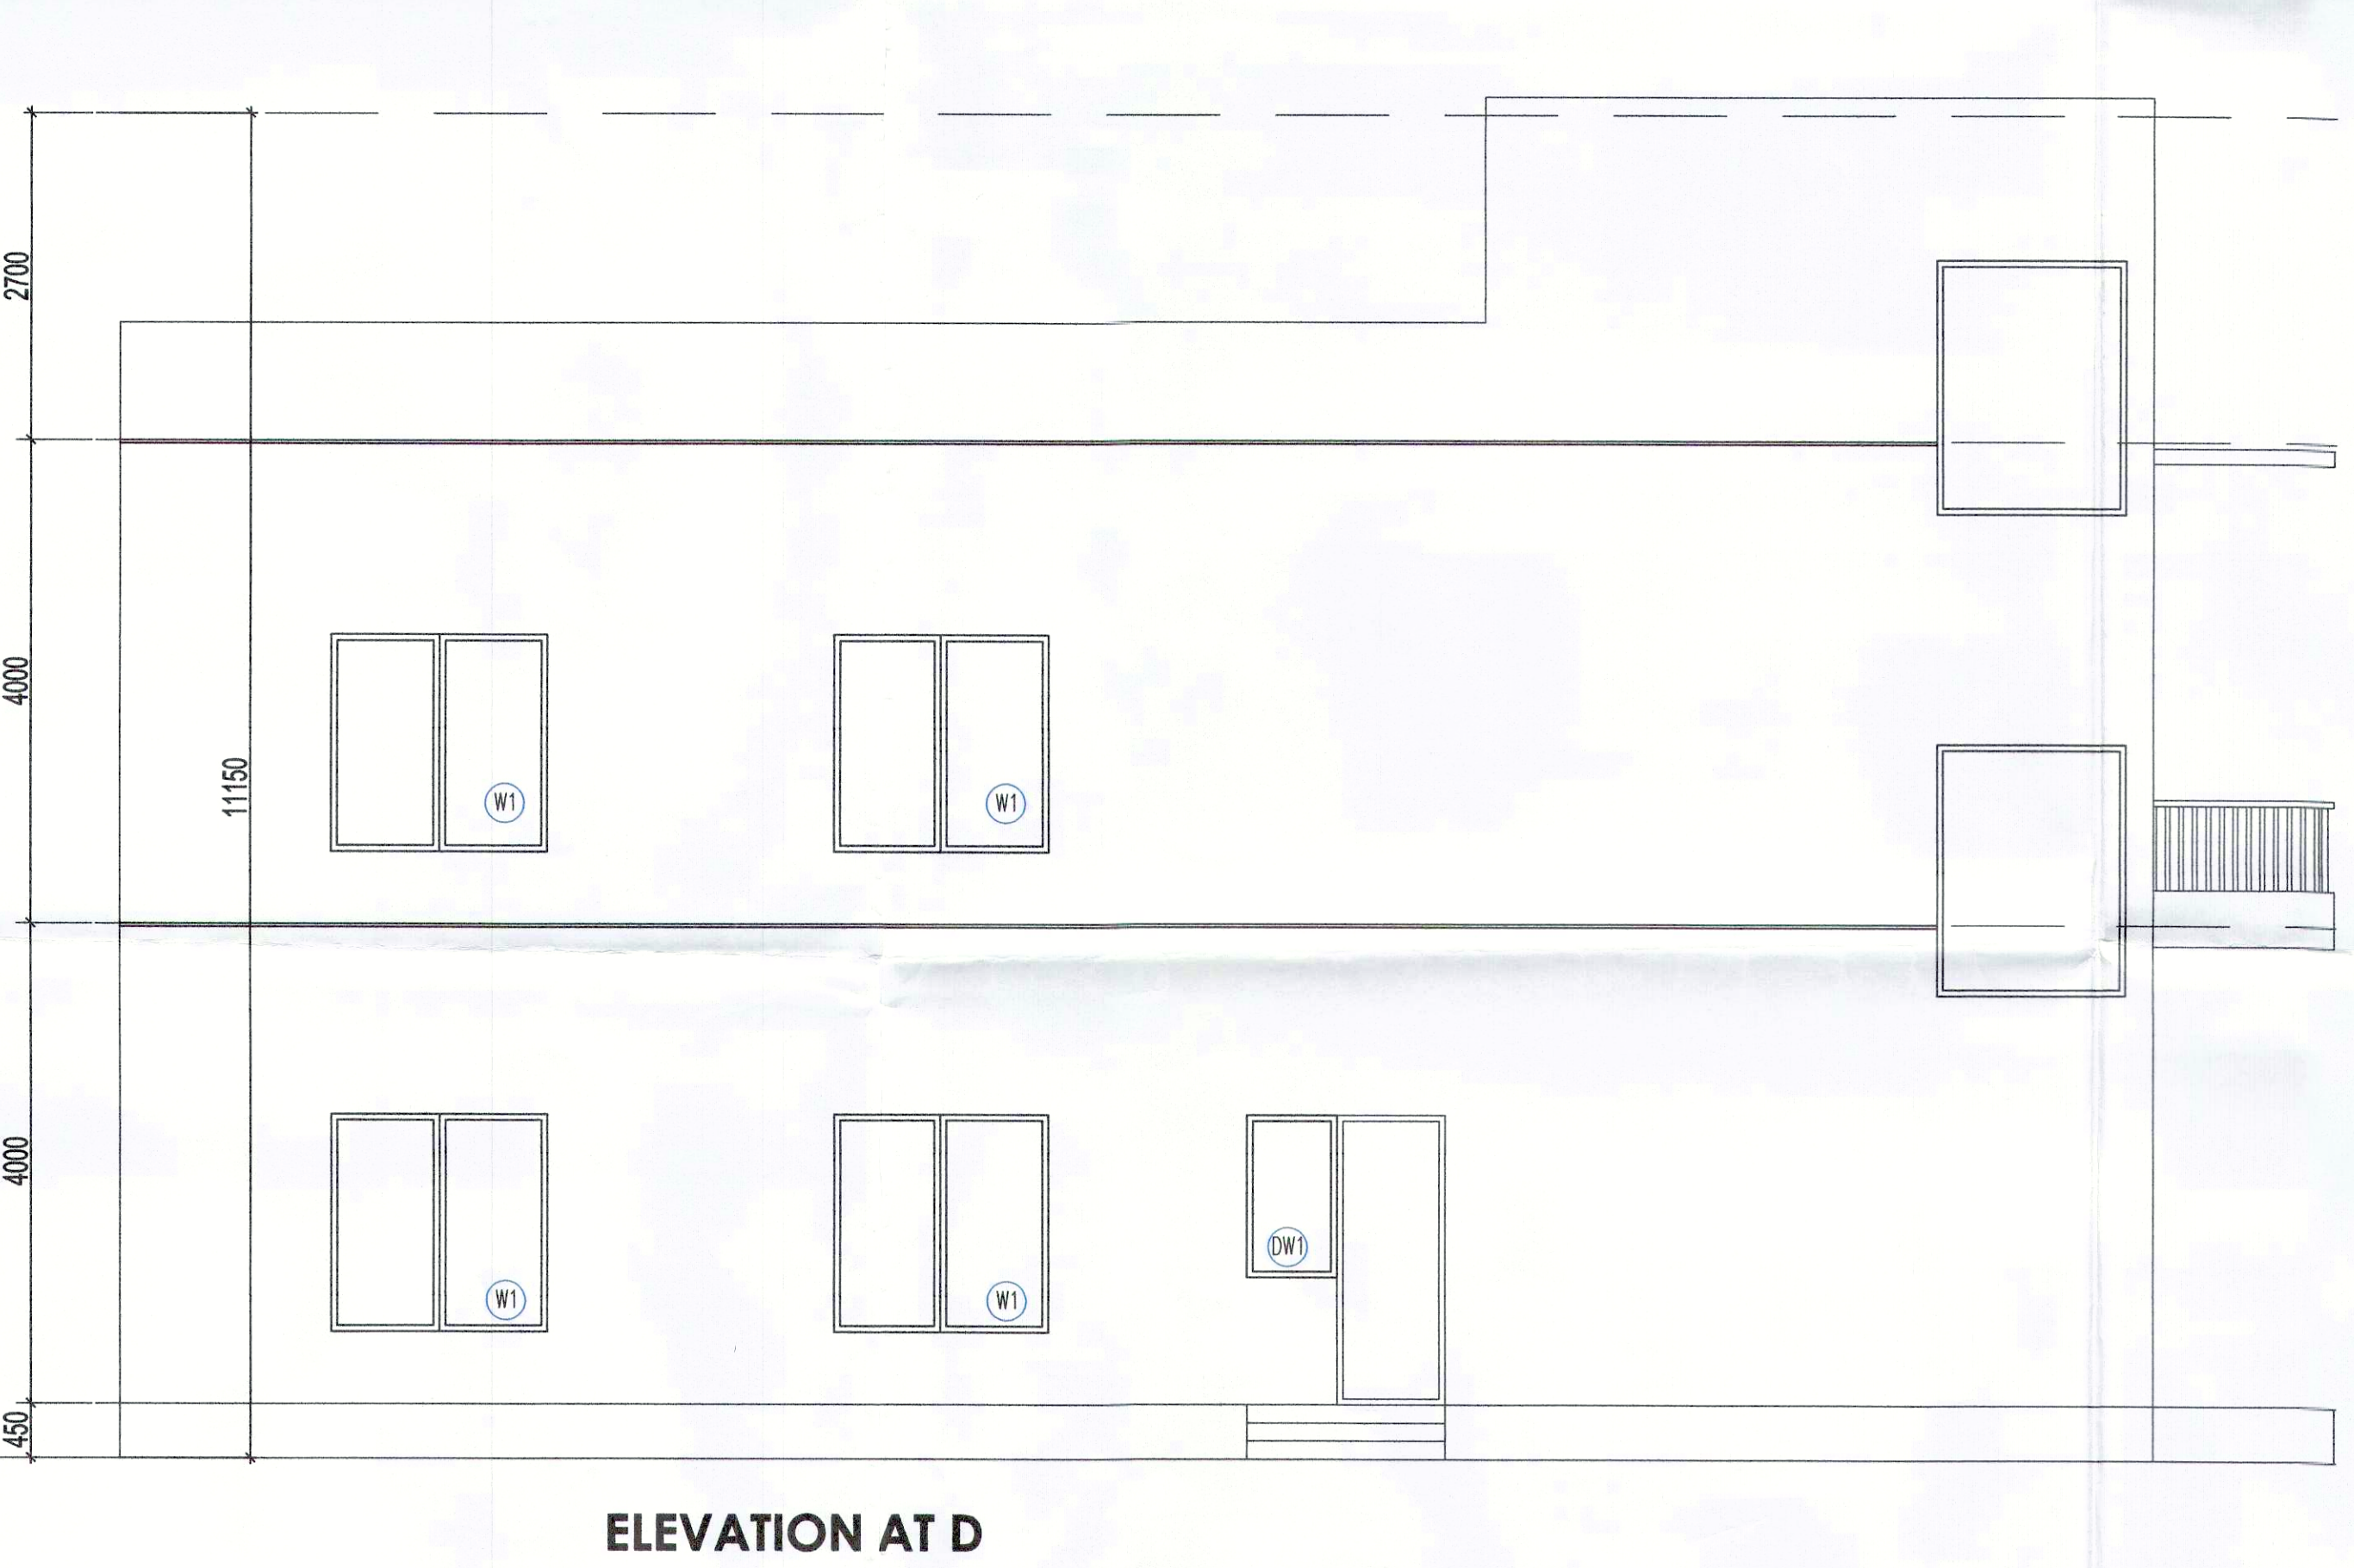
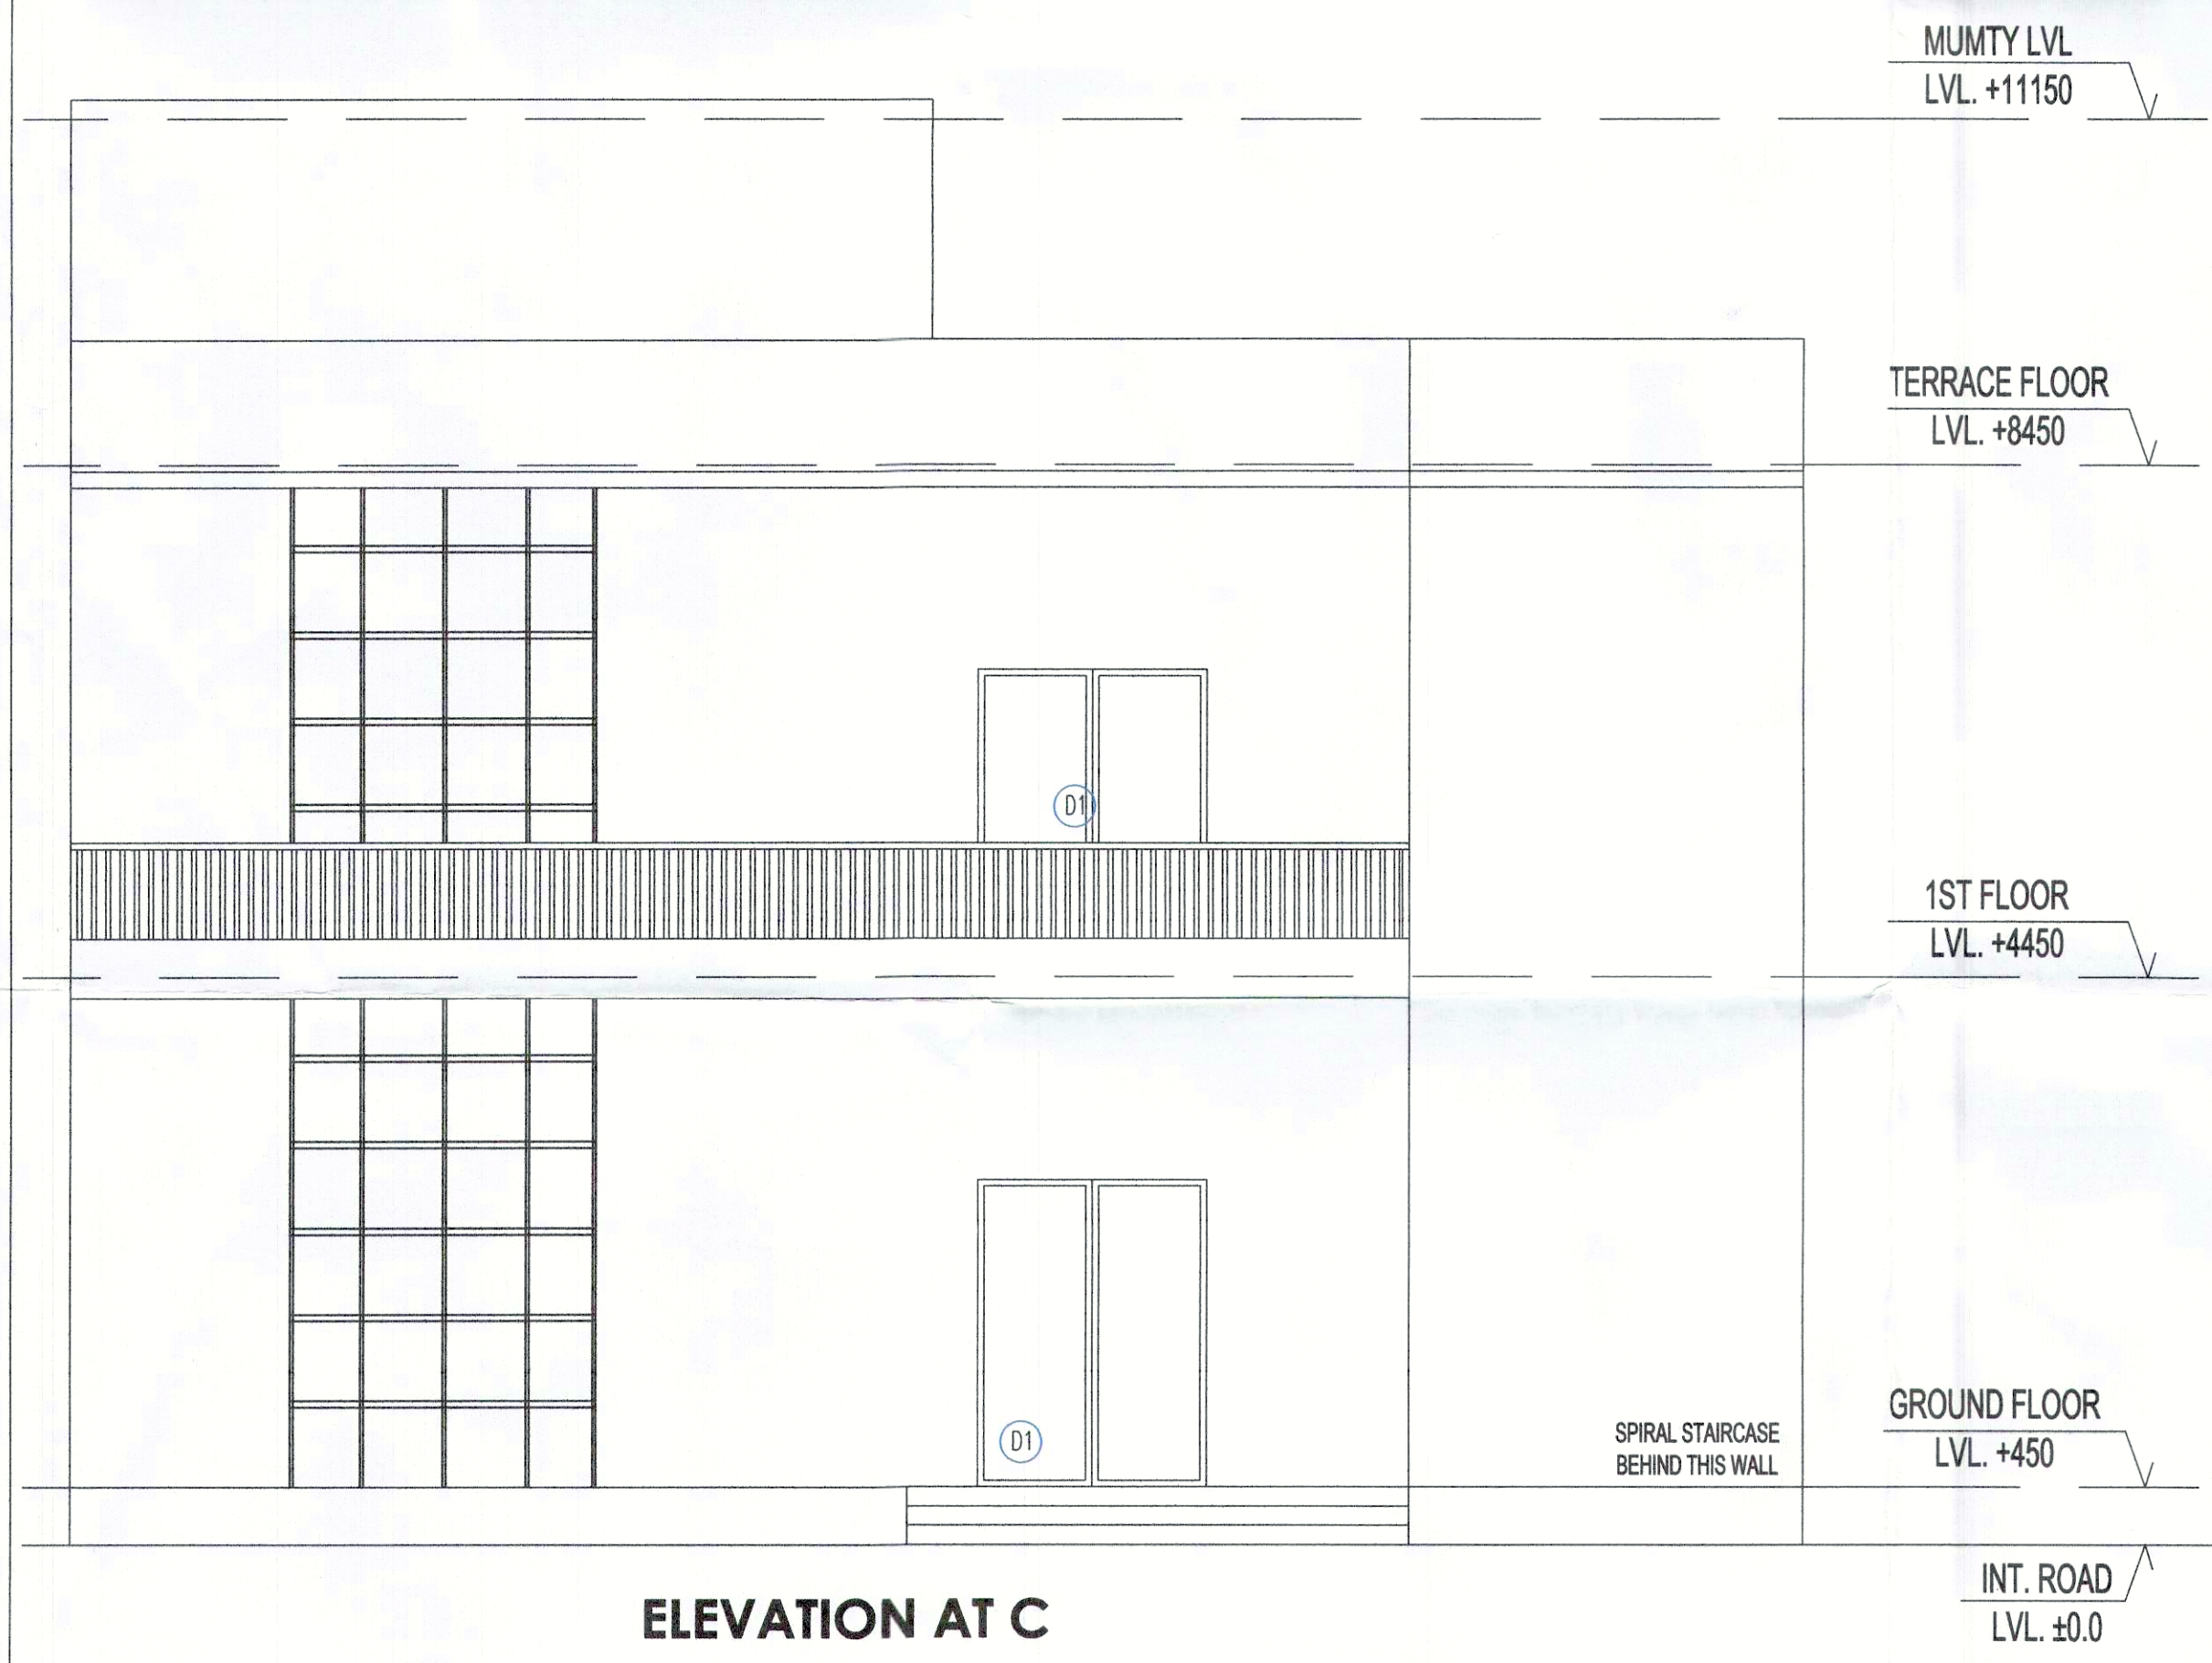
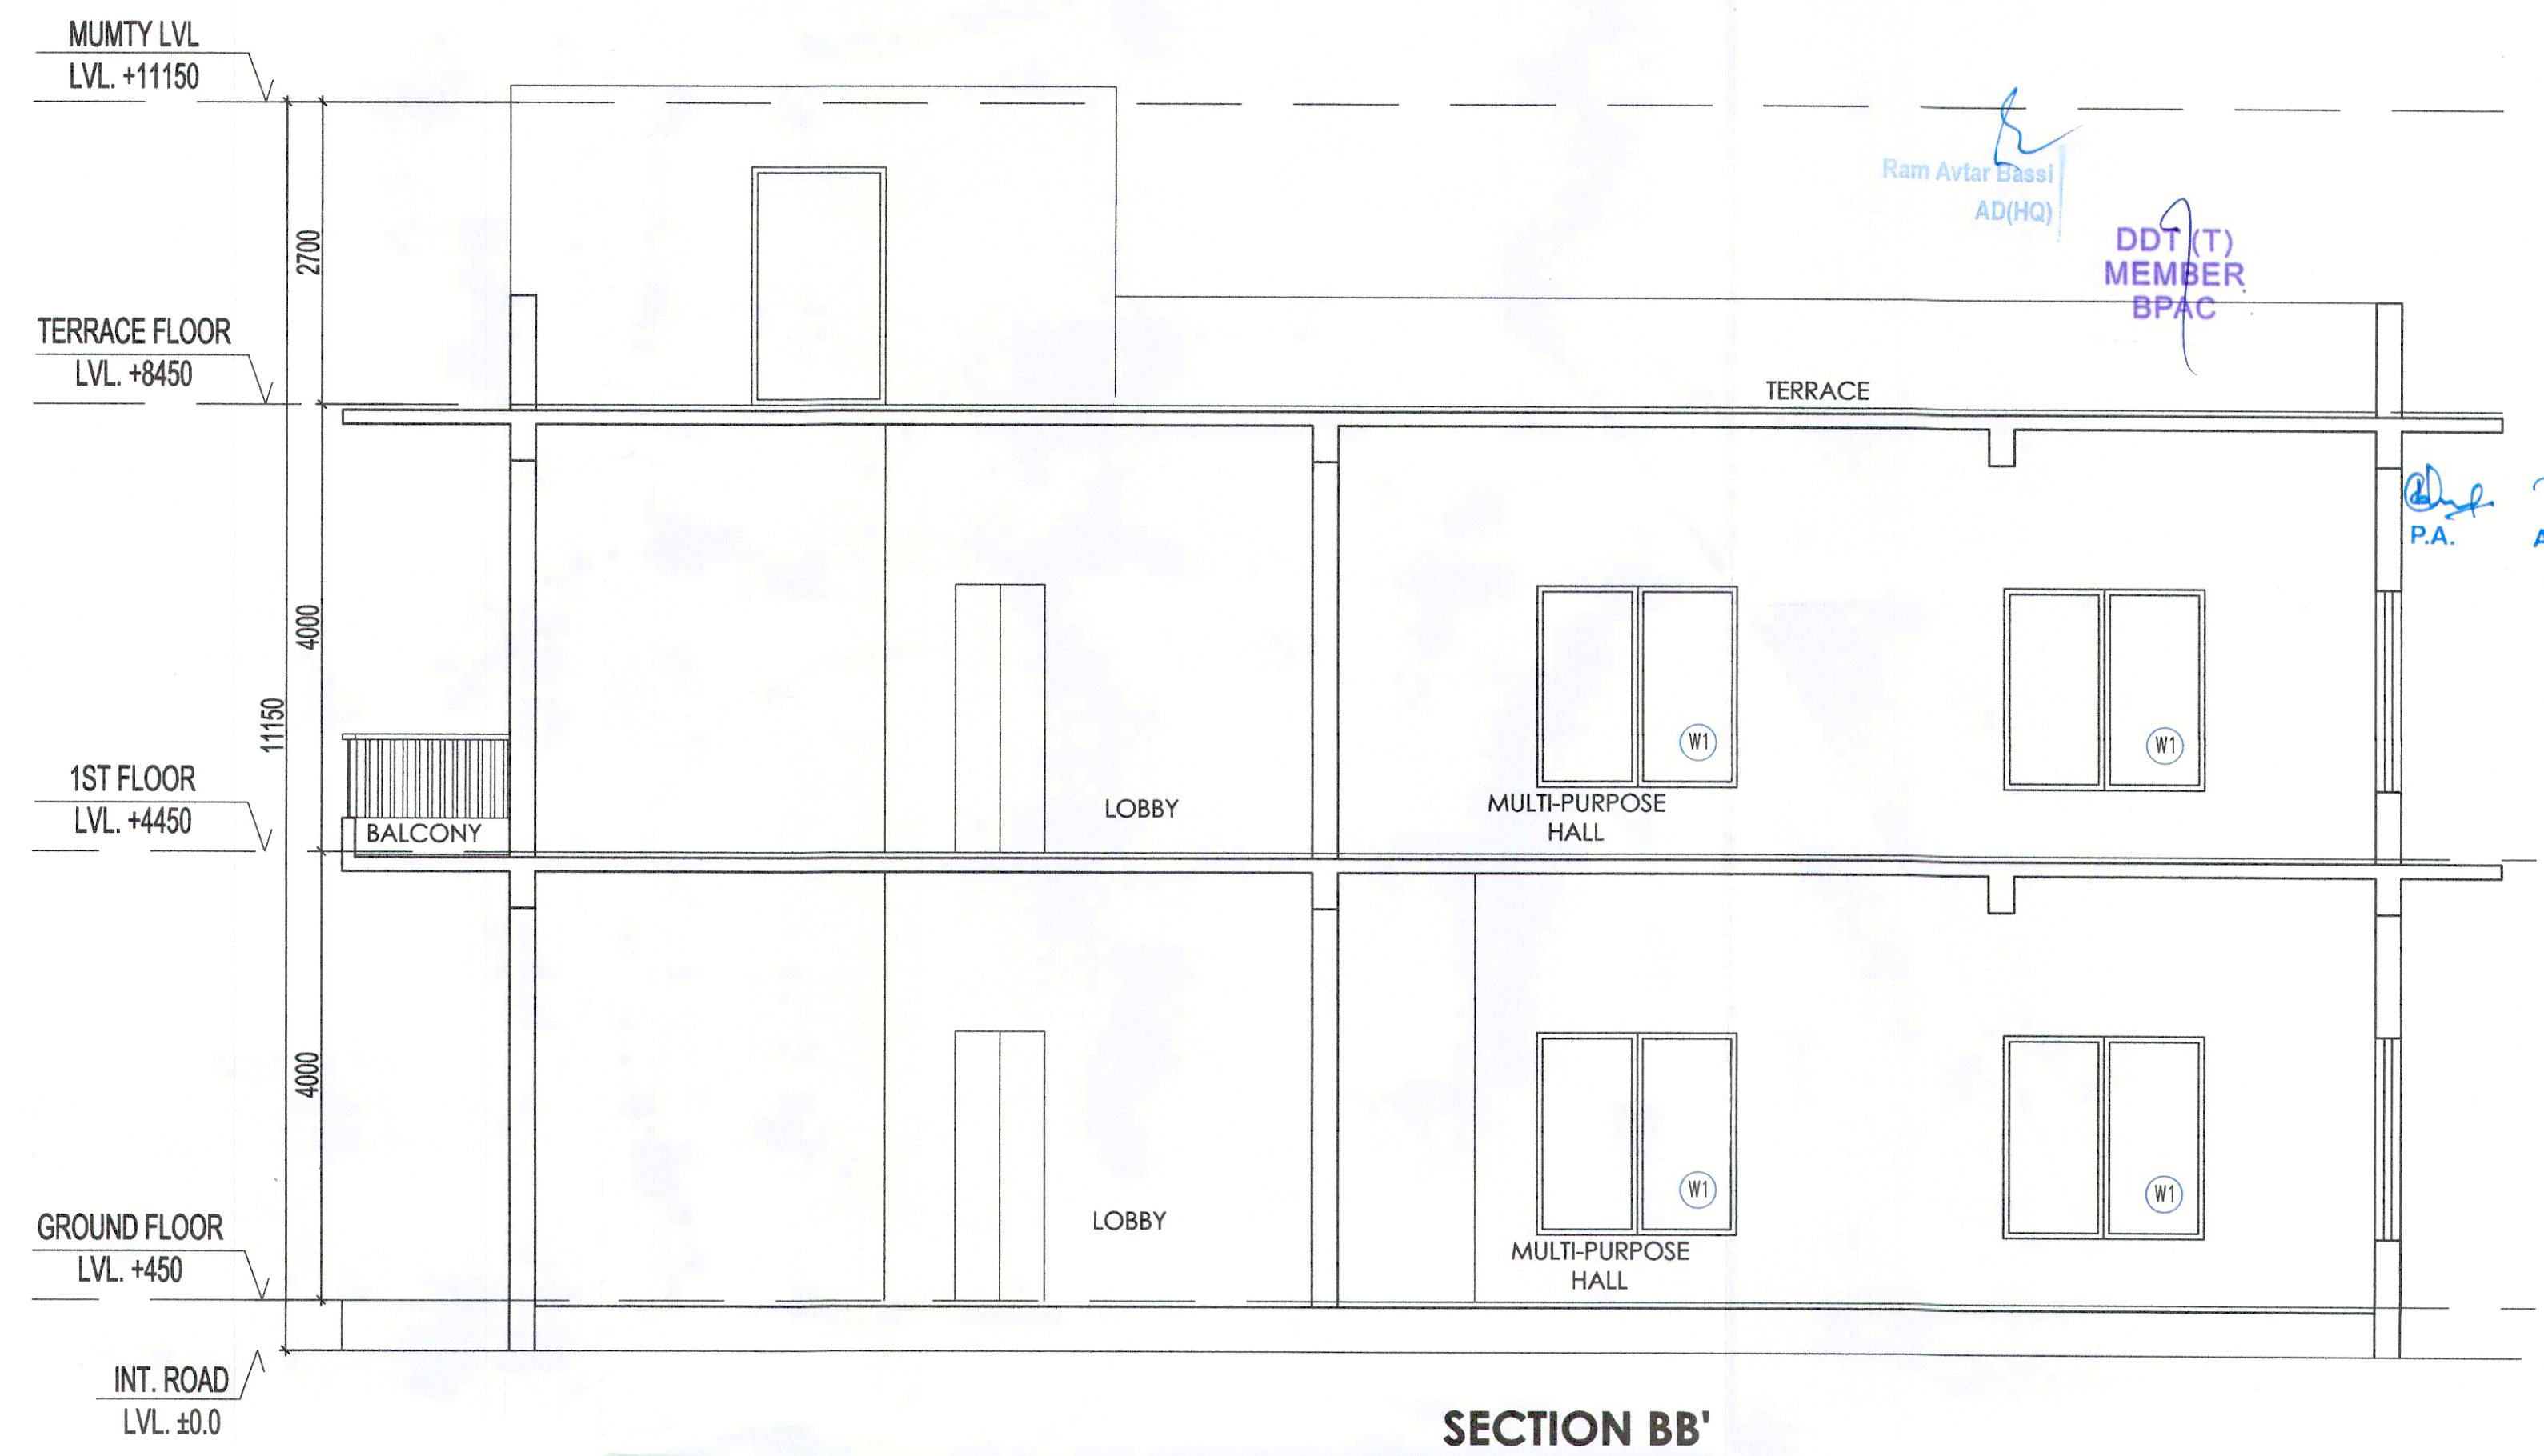


ARCHITECT (H.Q.) ST.P.
 Member Secretary B.P.C.
 ST.P. (G) ST.P. (H)
 Member Chairman B.P.C.
 ST.P. (G) ST.P. (H)
 Member Chairman B.P.C.

Ram Avtar Bansi
 AD(HQ)

DDT (T)
 MEMBER
 BPAC

P.A.
 A.T.P.

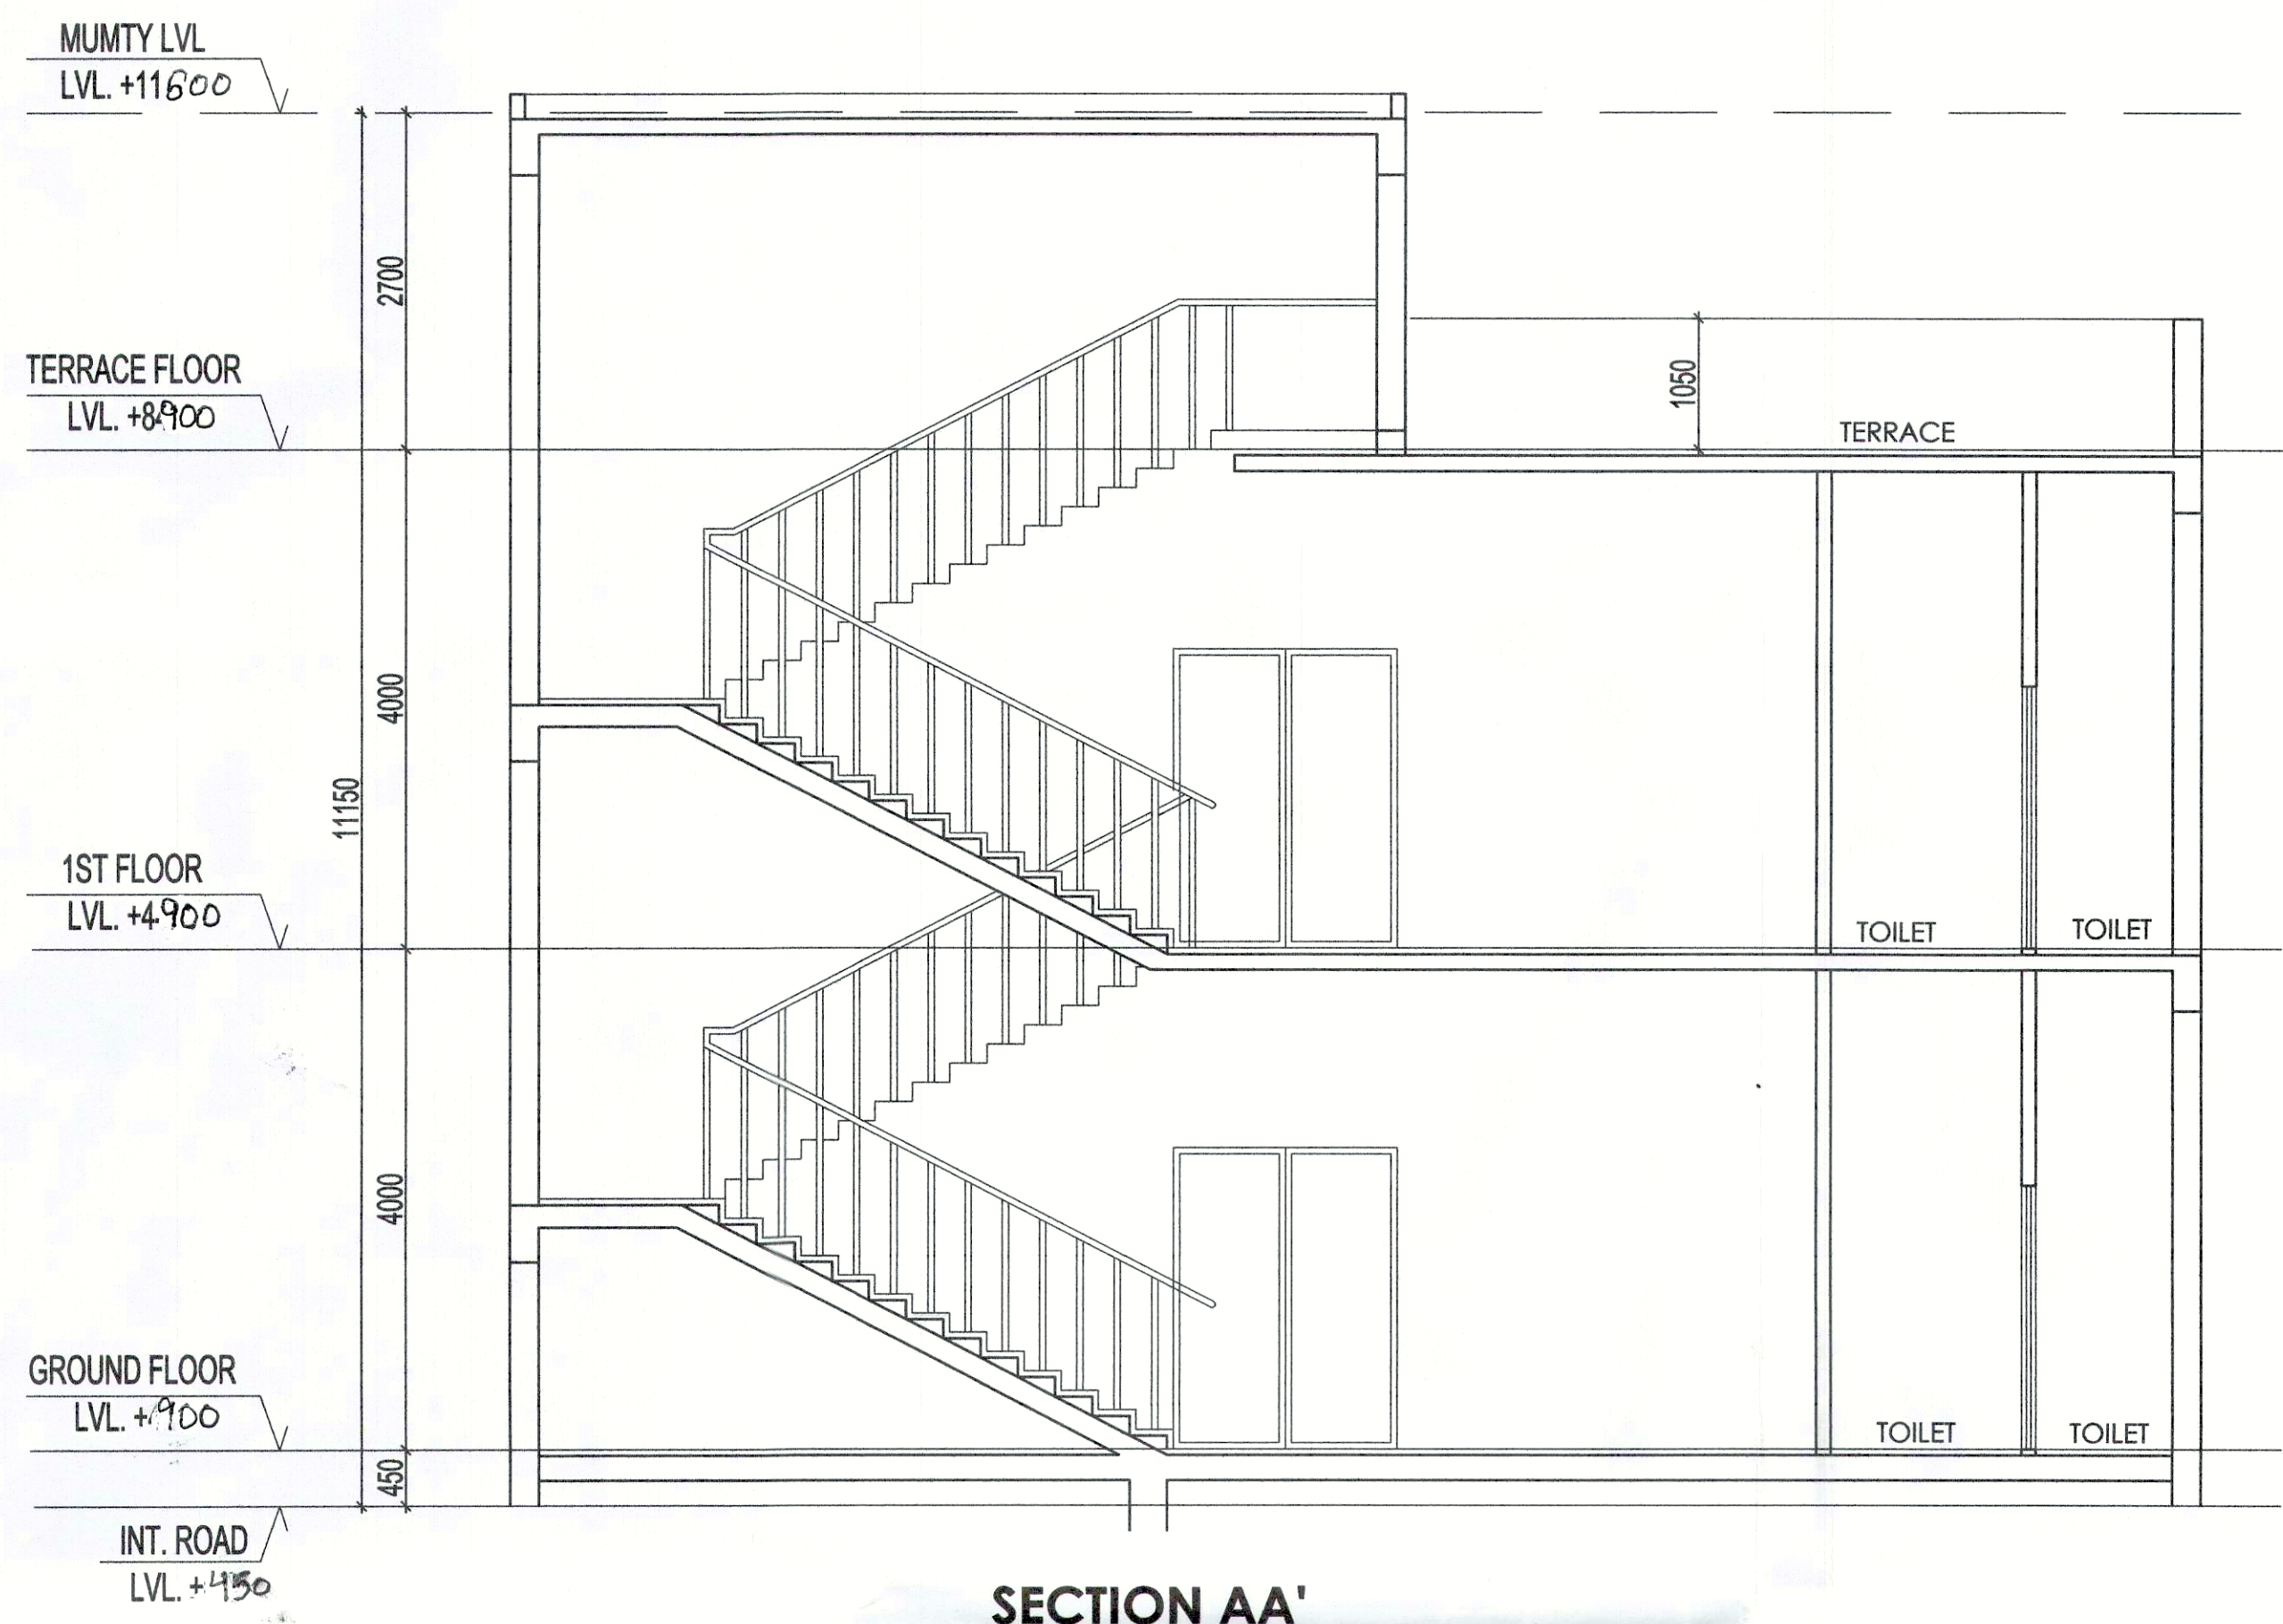

PROJECT:
 Approval of Building Plan of Affordable Group Housing colony measuring 5.89 acres (License no. 63 dated 01-09-2021) in Revenue Estate of village Gadoli Kalan in Sector 37D, Gurugram. Being developed by LALWANI BROTHERS BUILDCON LLP in COLLABORATION WITH SERNAL BUILDCON PVT. LTD.

ARCHITECT:
 GIAN P. MATHUR AND ASSOCIATES (P) LTD.
 C - 55, East Of Kailash, New Delhi-110065
 T : 46599599 | F 46599512
 E : info@gpmindia.com | W : www.gpmindia.com

services consultant
 Consummate Engineering Services (P) Ltd.
 Noida Office : B - 67, Sector - 67, Noida - 201 301
 Tel : (0120) 2553500 | (30 Lines)
 Lko Office : R 006, Rohas Pinneria, Gontli Nagar, Lucknow
 e mail : mail@cespi.in, website : www.cespi.in

DRAWING TITLE :
 SECTION & ELEVATION FOR
 COMMUNITY AND AANGANWADI
 G+1 FLOOR

D.N. - SG/AH/SUB/AR-33	ARCHITECT'S SIGN	OWNER'S SIGN
SCALE:- 1:50	 GIAN P. MATHUR ARCHITECT B.Arch., M.C.A. I.I.A. CA No. 80/5769	
DATE:- 04 SEP 2021		
DRAWN BY:- ANANT		
CHECK BY:- NAMITA		