




ARCHITECT (H.O.) S.T.P. Member Secretary B.P.C. Chairman B.P.C. Ram Avtar Bassi AD(HQ)

Checked and found ok for Public Health (Internal) Service only subject to comments in forwarding letter No. ACE(HQ).....DL-29/9/21 167833 Additional Chief Engineer (HQ) HSWP, Panchkula


DD (T) MEMBER BPAC P.A. A.T.P.

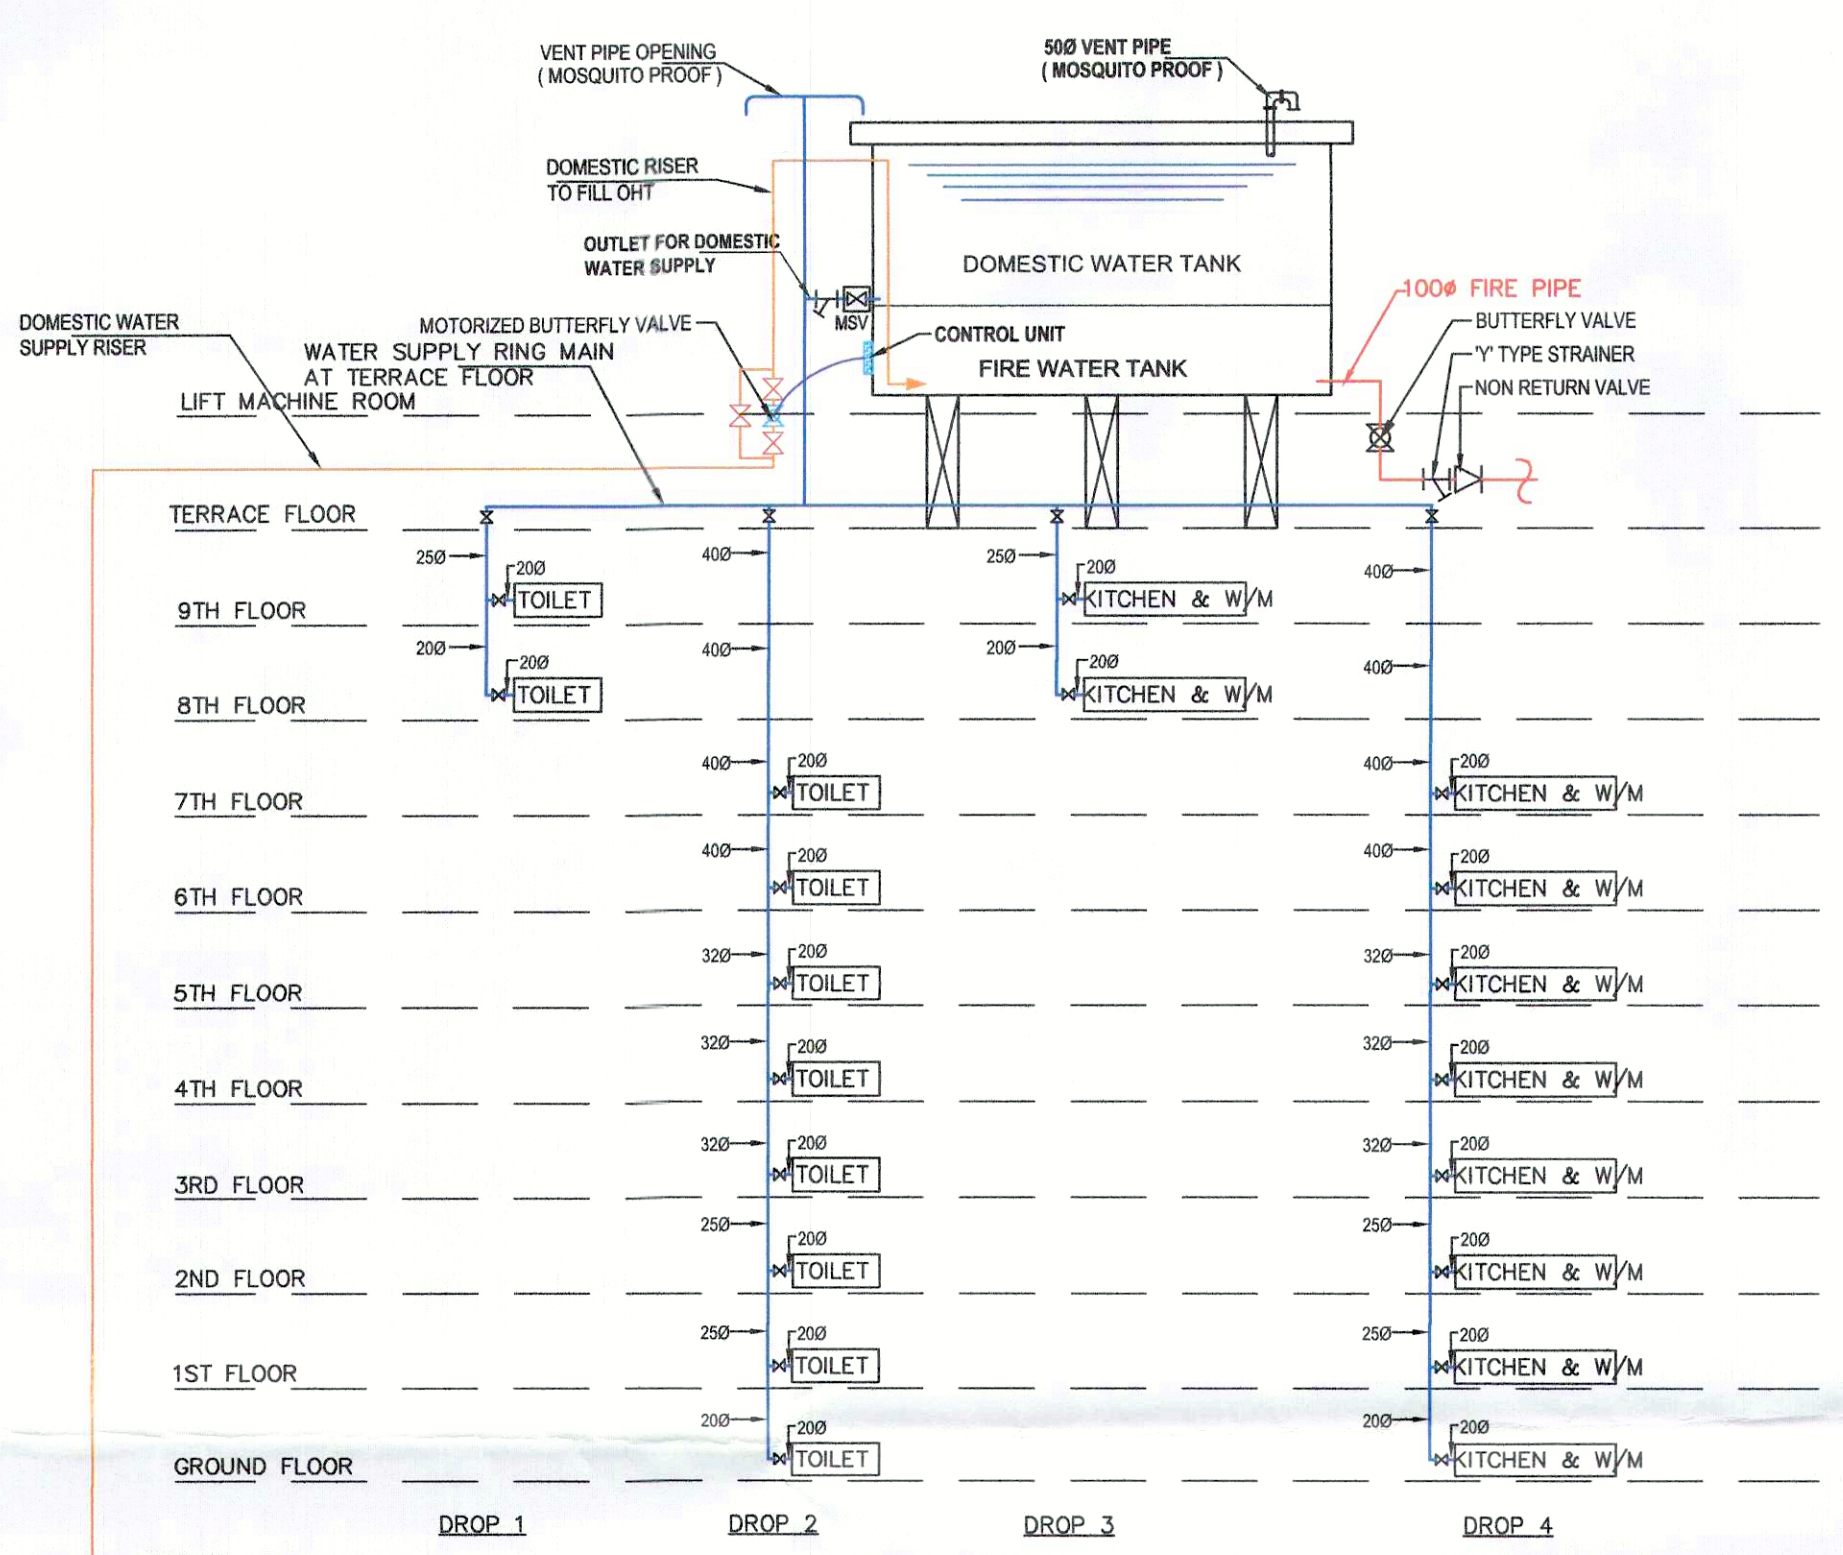

DETAIL OF DOMESTIC WATER SUPPLY DROPS

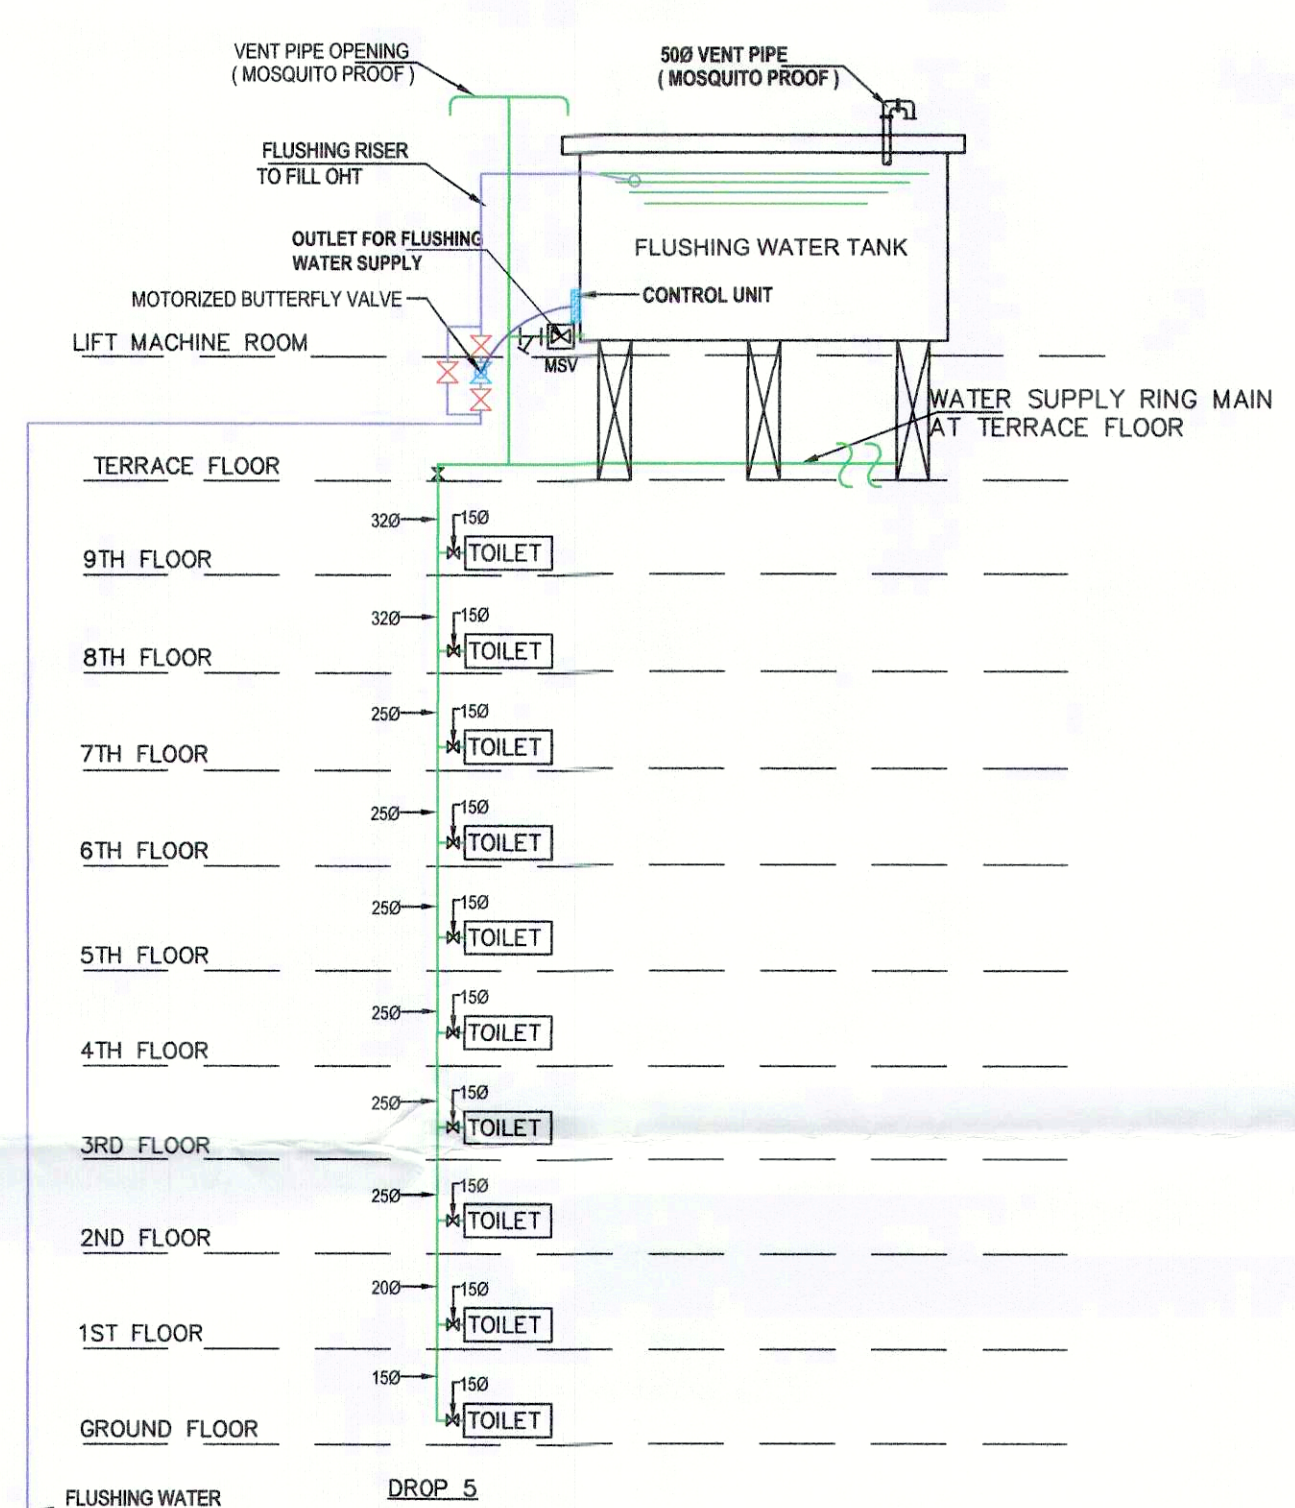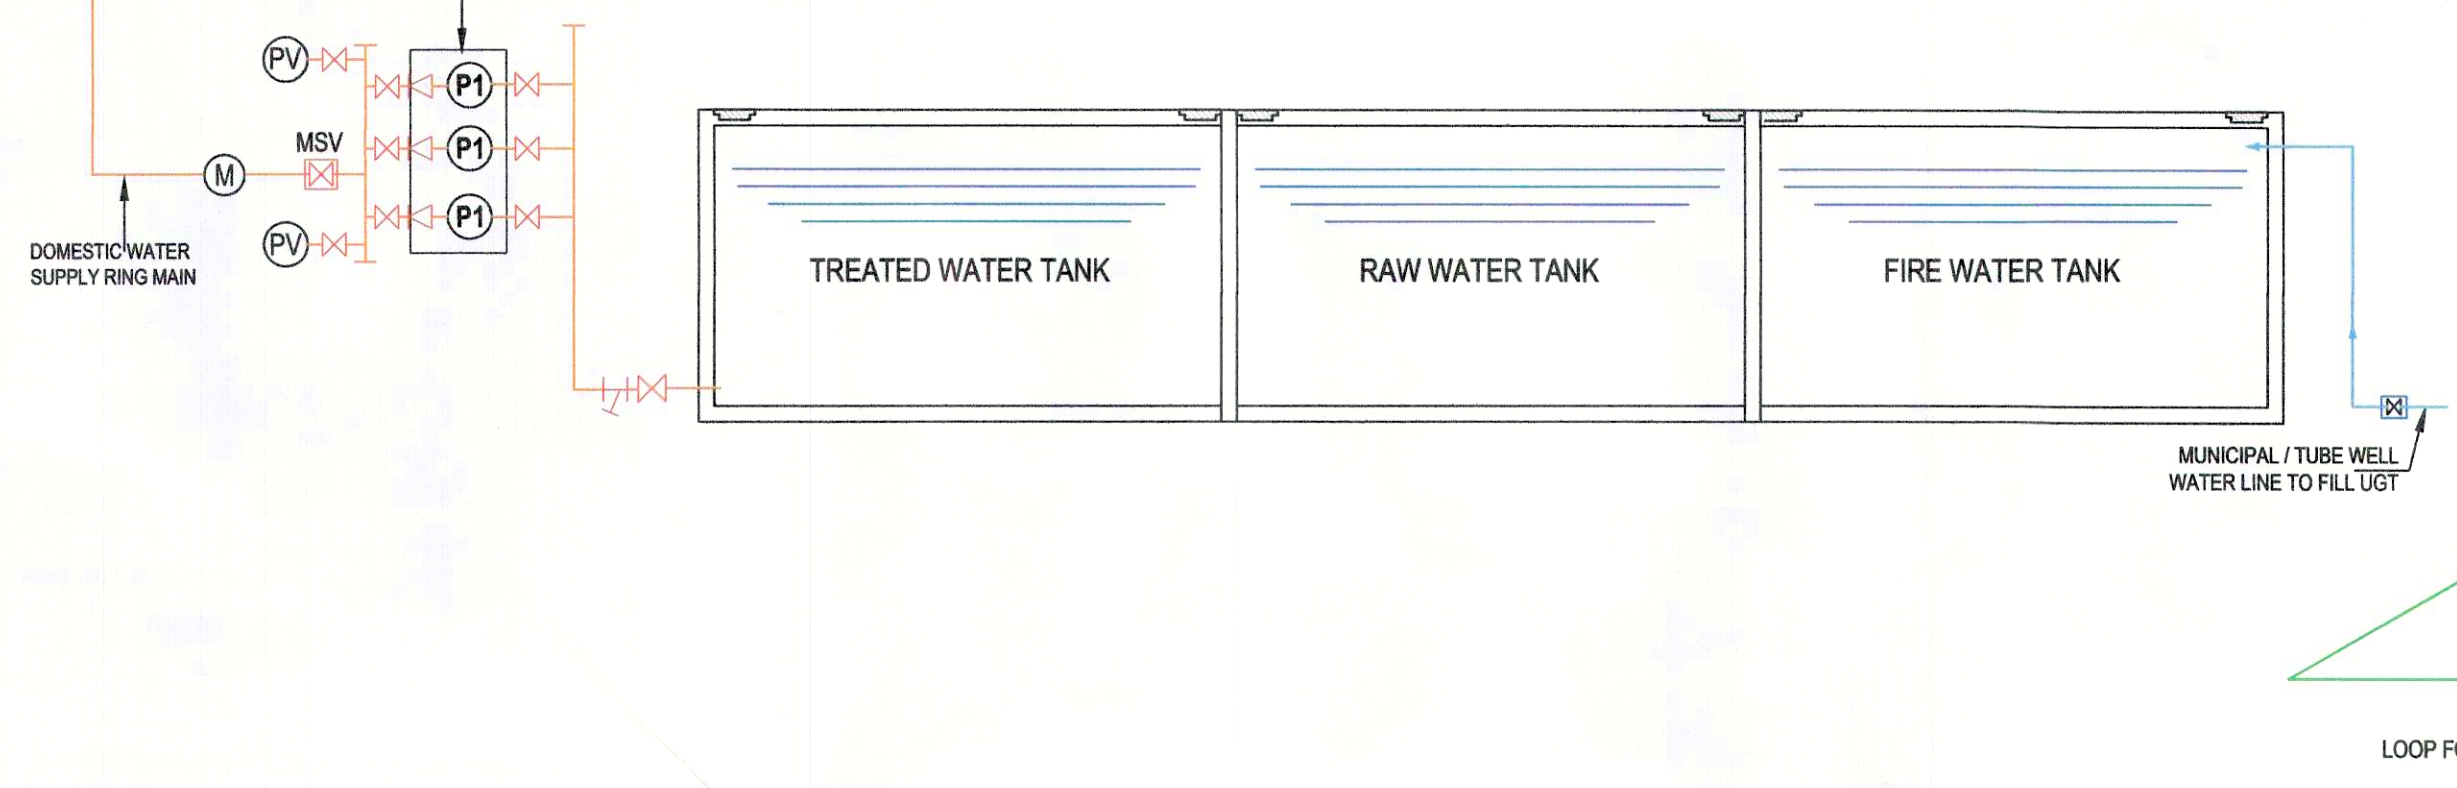

DETAIL OF FLUSHING WATER SUPPLY DROPS

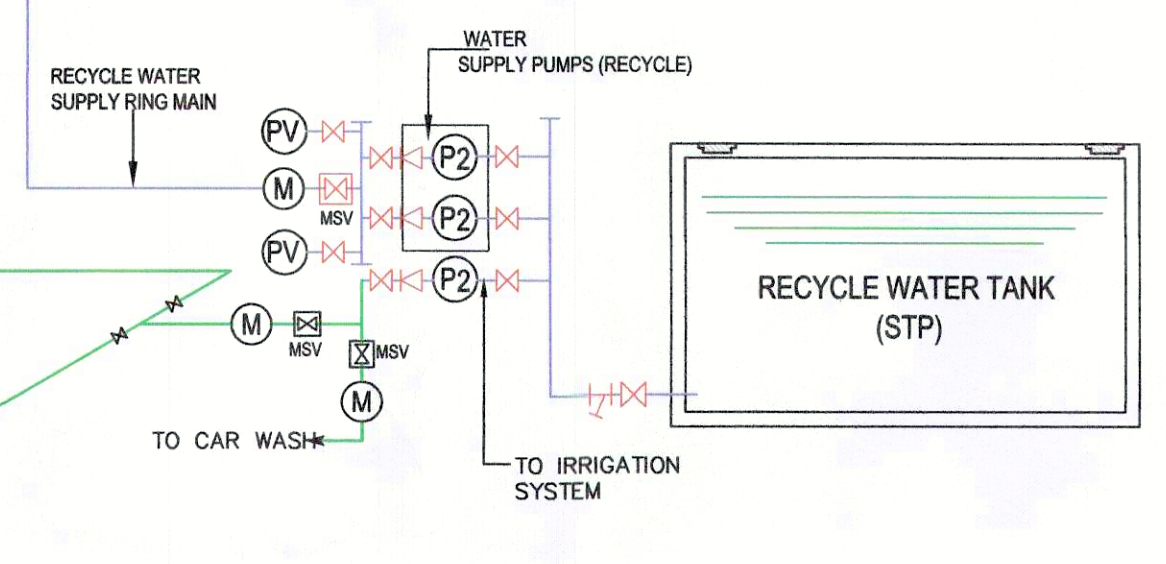

PROJECT: Approval of Building Plan of Affordable Group Housing colony measuring 5.89 acres (License no. 63 dated 01-09-2021) in Revenue Estate of village Gadoli Kalan in Sector 37D, Gurugram. Being developed by LALWANI BROTHERS BUILDCON LLP IN COLLABORATION WITH STERNAL BUILDCON PVT. LTD.

ARCHITECT: GIAN P. MATHUR AND ASSOCIATES (P) LTD. C - 55, East Of Kailash, New Delhi-110065 T : 46599599 | F 46599512 E : info@gpmindia.com | W : www.gpmindia.com

services consultant Consummate Engineering Services (P) Ltd. Noida Office : B - 67, Sector - 67, Noida - 201 301 Tel : (0120) 2593500 (30 Lines) Lko. Office : R 006, Rohtas Plumeria, Gomti Nagar, Lucknow e mail : mail@cespln, website : www.cespln

DRAWING TITLE : PLUMBING DRAWING (TOWER - T1) WATER SUPPLY SYSTEM (G+9)

| | | |
|------------------------|---|--------------|
| D.N. - SG/AH/SUB/AR-41 | ARCHITECT'S SIGN | OWNER'S SIGN |
| NTS | GIAN P. MATHUR ARCHITECT B. Arch., M.C.A. I.I.A. CA No. 80/5769 | |
| DATE:- SEP 2021 | | |
| DRAWN BY:- | | |
| CHECK BY:- | | |