


ARCHITECT (H.Q.) S.T.P. Member Secretary B.P.C. Member Chairman B.P.C.


Ram Avtar Bassi AD(HQ)

DDT(T) MEMBER BPAC

P.A. A.T.P.

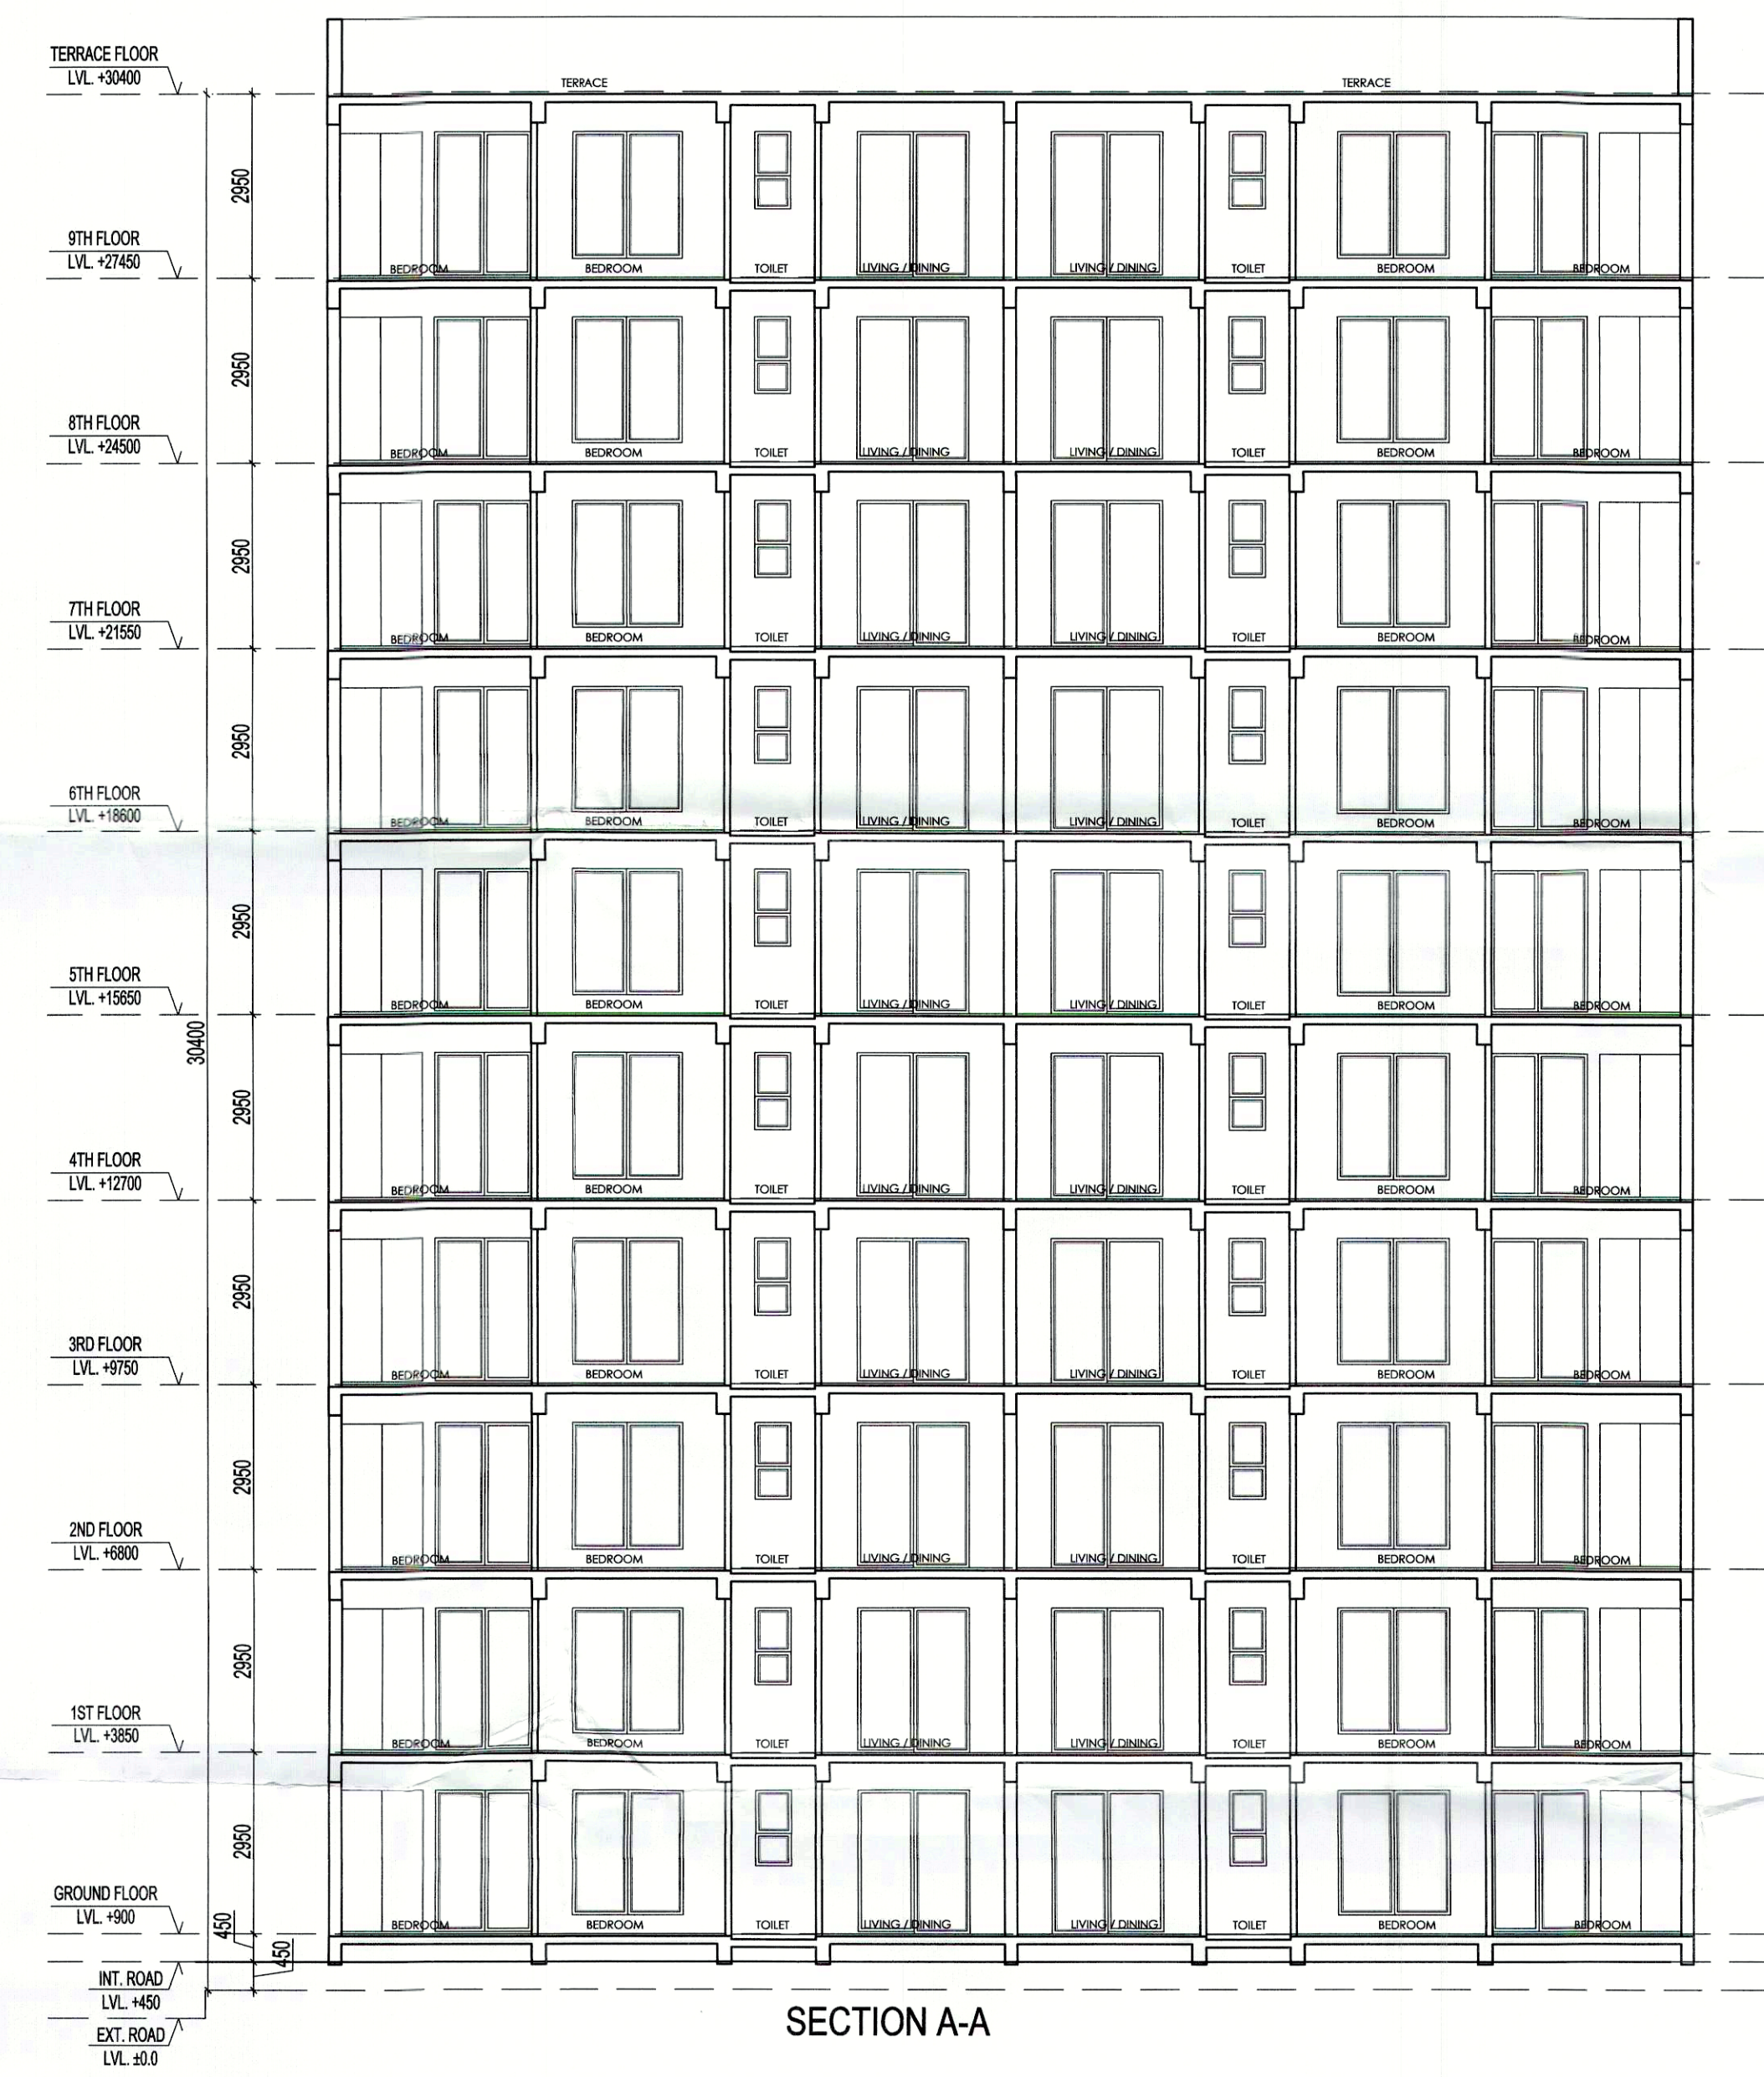

SECTION A-A

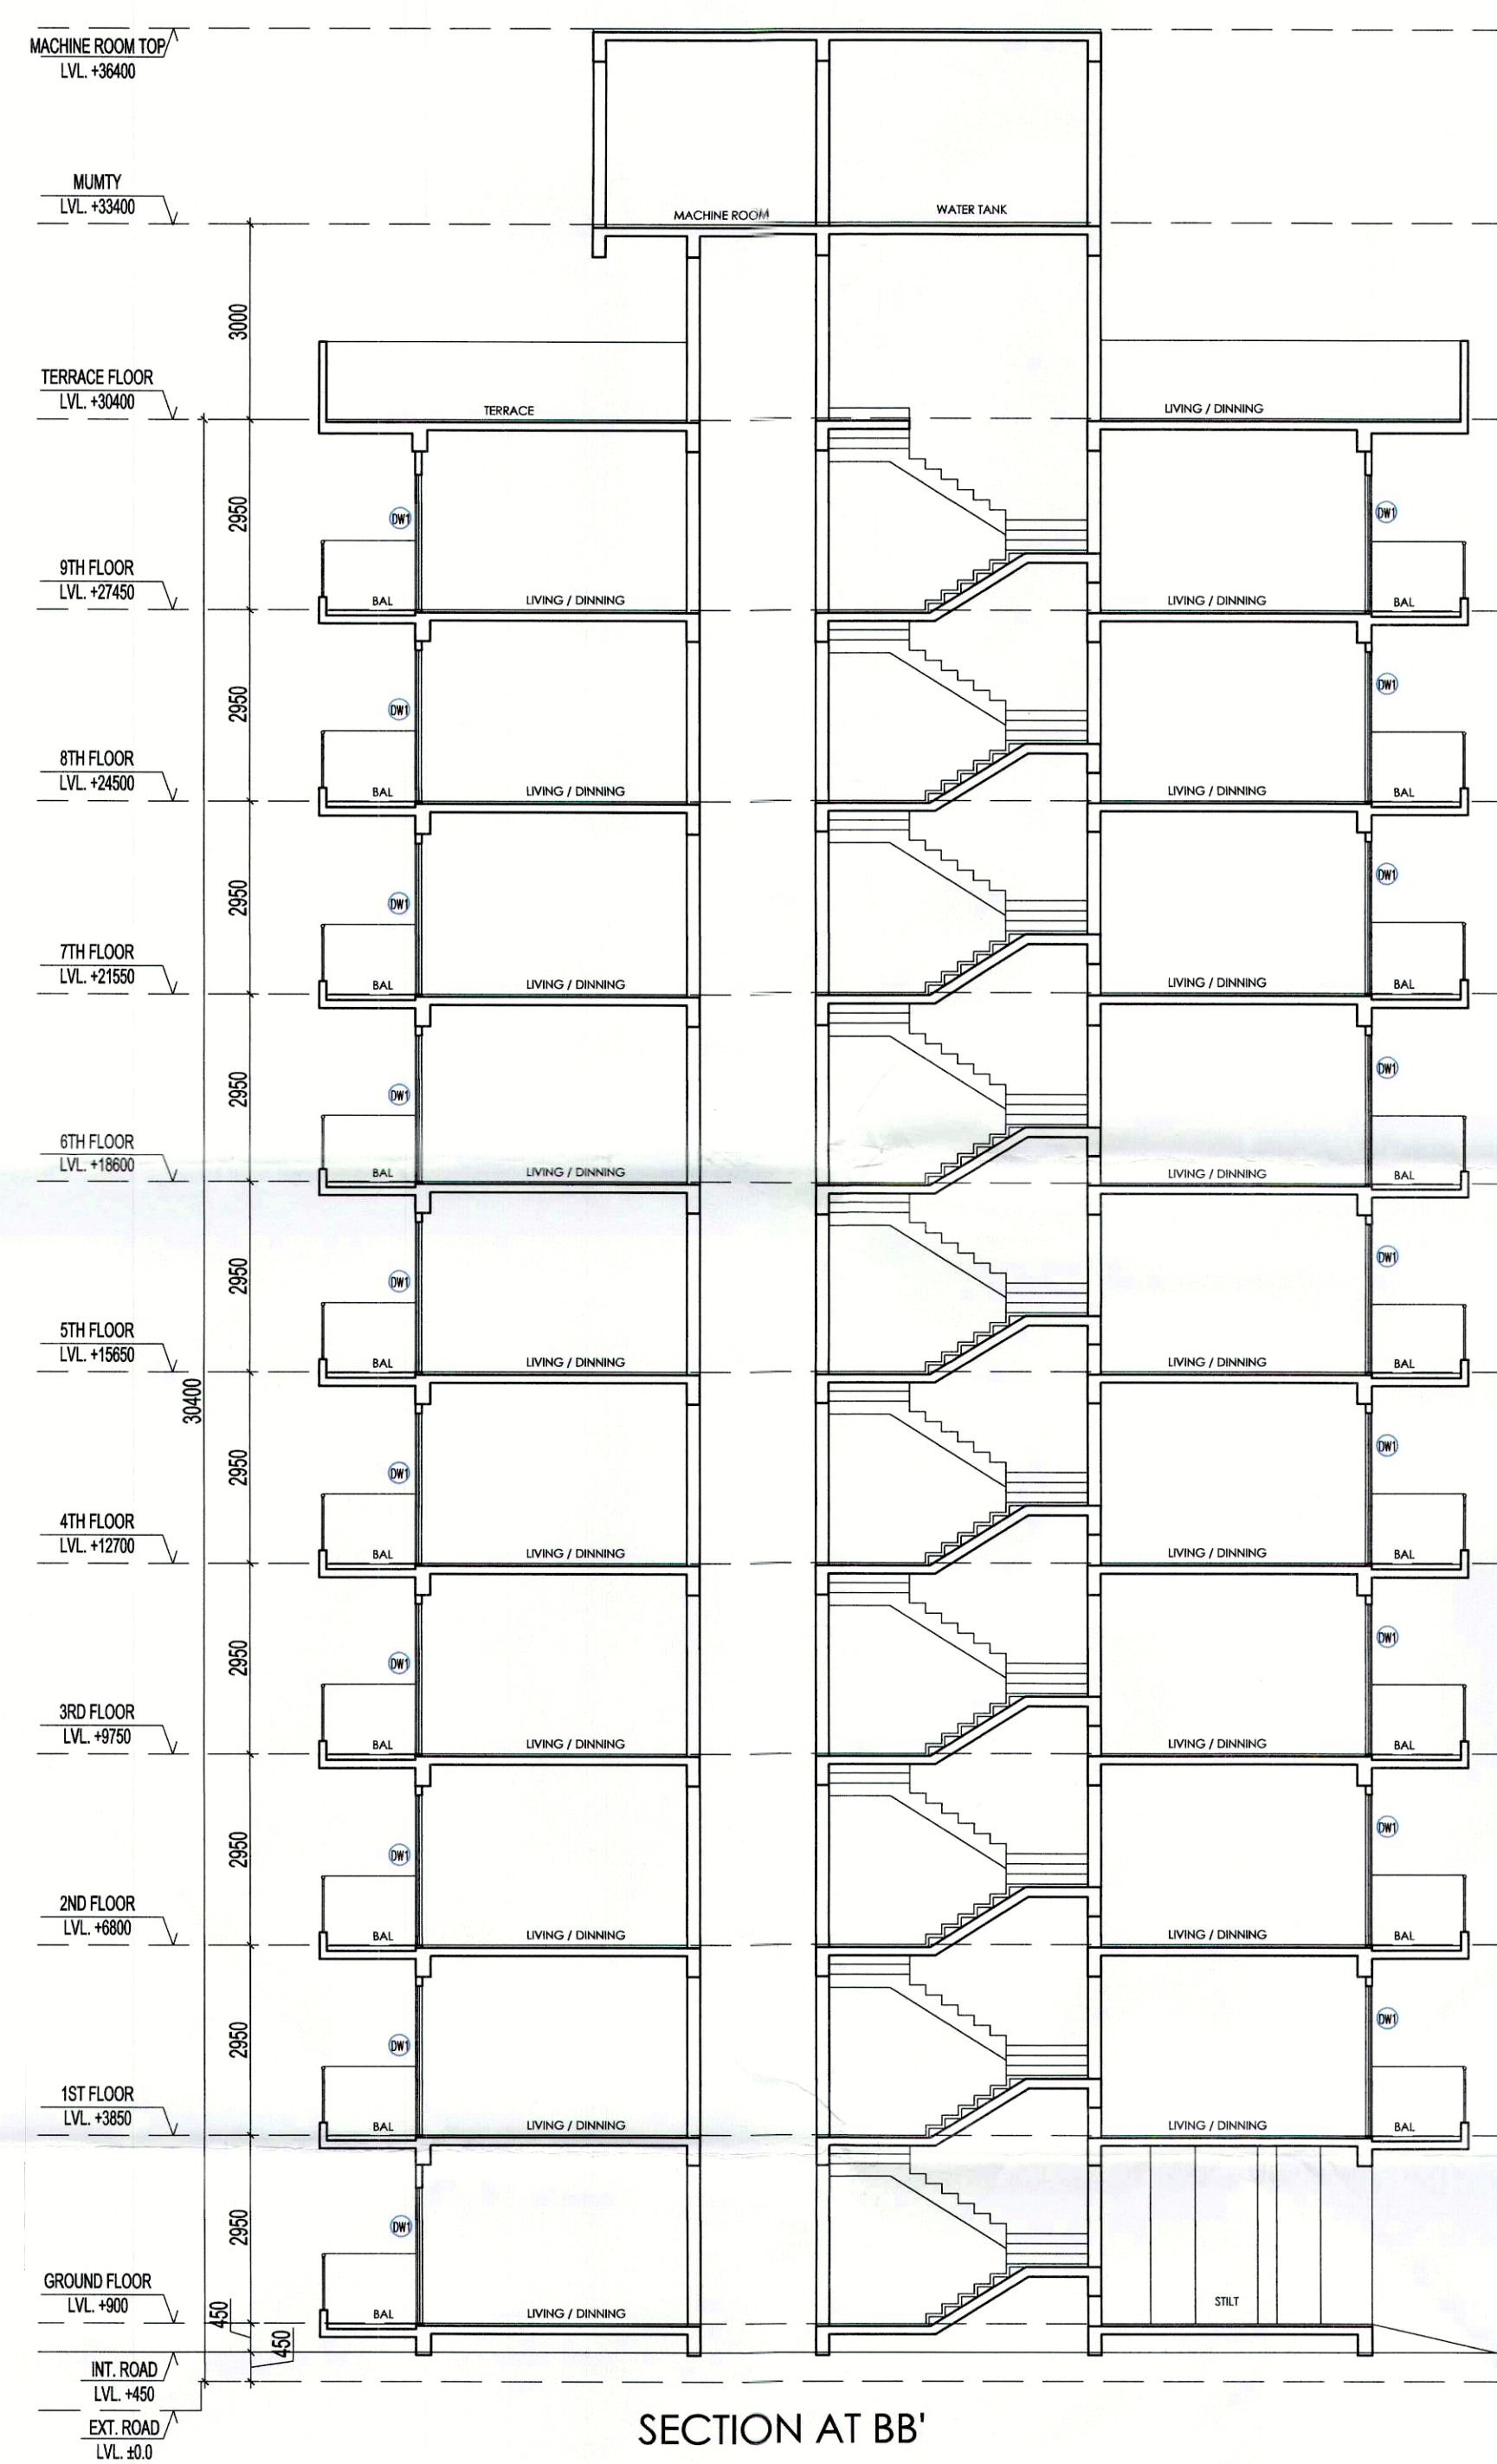

SECTION AT BB'

PROJECT:
Approval of Building Plan of Affordable Group Housing colony measuring 5.89 acres (License no. 63 dated 01-09-2021) in Revenue Estate of village Gadoli Kalan in Sector 37D, Gurugram. Being developed by LALWANI BROTHERS BUILDCON LLP IN COLLABORATION WITH STERNAL BUILDCON PVT. LTD.

ARCHITECT:
GIAN P. MATHUR AND ASSOCIATES (P) LTD.
C - 55, East Of Kailash, New Delhi-110065
T : 46599599 I F 46599512
E : info@gpmindia.com I W : www.gpmindia.com

services consultant
Consummate Engineering Services (P) Ltd.
Noida Office : B - 67, Sector - 67, Noida - 201 301
Tel : (0120) 2593500 (30 Lines)
Lko. Office : R 006, Rohtas Plumeria, Gomti Nagar, Lucknow
e mail : mail@cespl.in, website : www.cespl.in

DRAWING TITLE :
SECTION
TOWER - 01 (3BHK)
G+9 FLOORS

D.N. - SG/AH/SUB/AR-08	ARCHITECT'S SIGN	OWNER'S SIGN
SCALE:- 1:100		
DATE:- 20 AUG 2021		
DRAWN BY:- ANANT		
CHECK BY:- NAMITA		

GIAN P. MATHUR ARCHITECT
B.Arch., M.Arch., I.I.T. A.
C.A.No. 159