



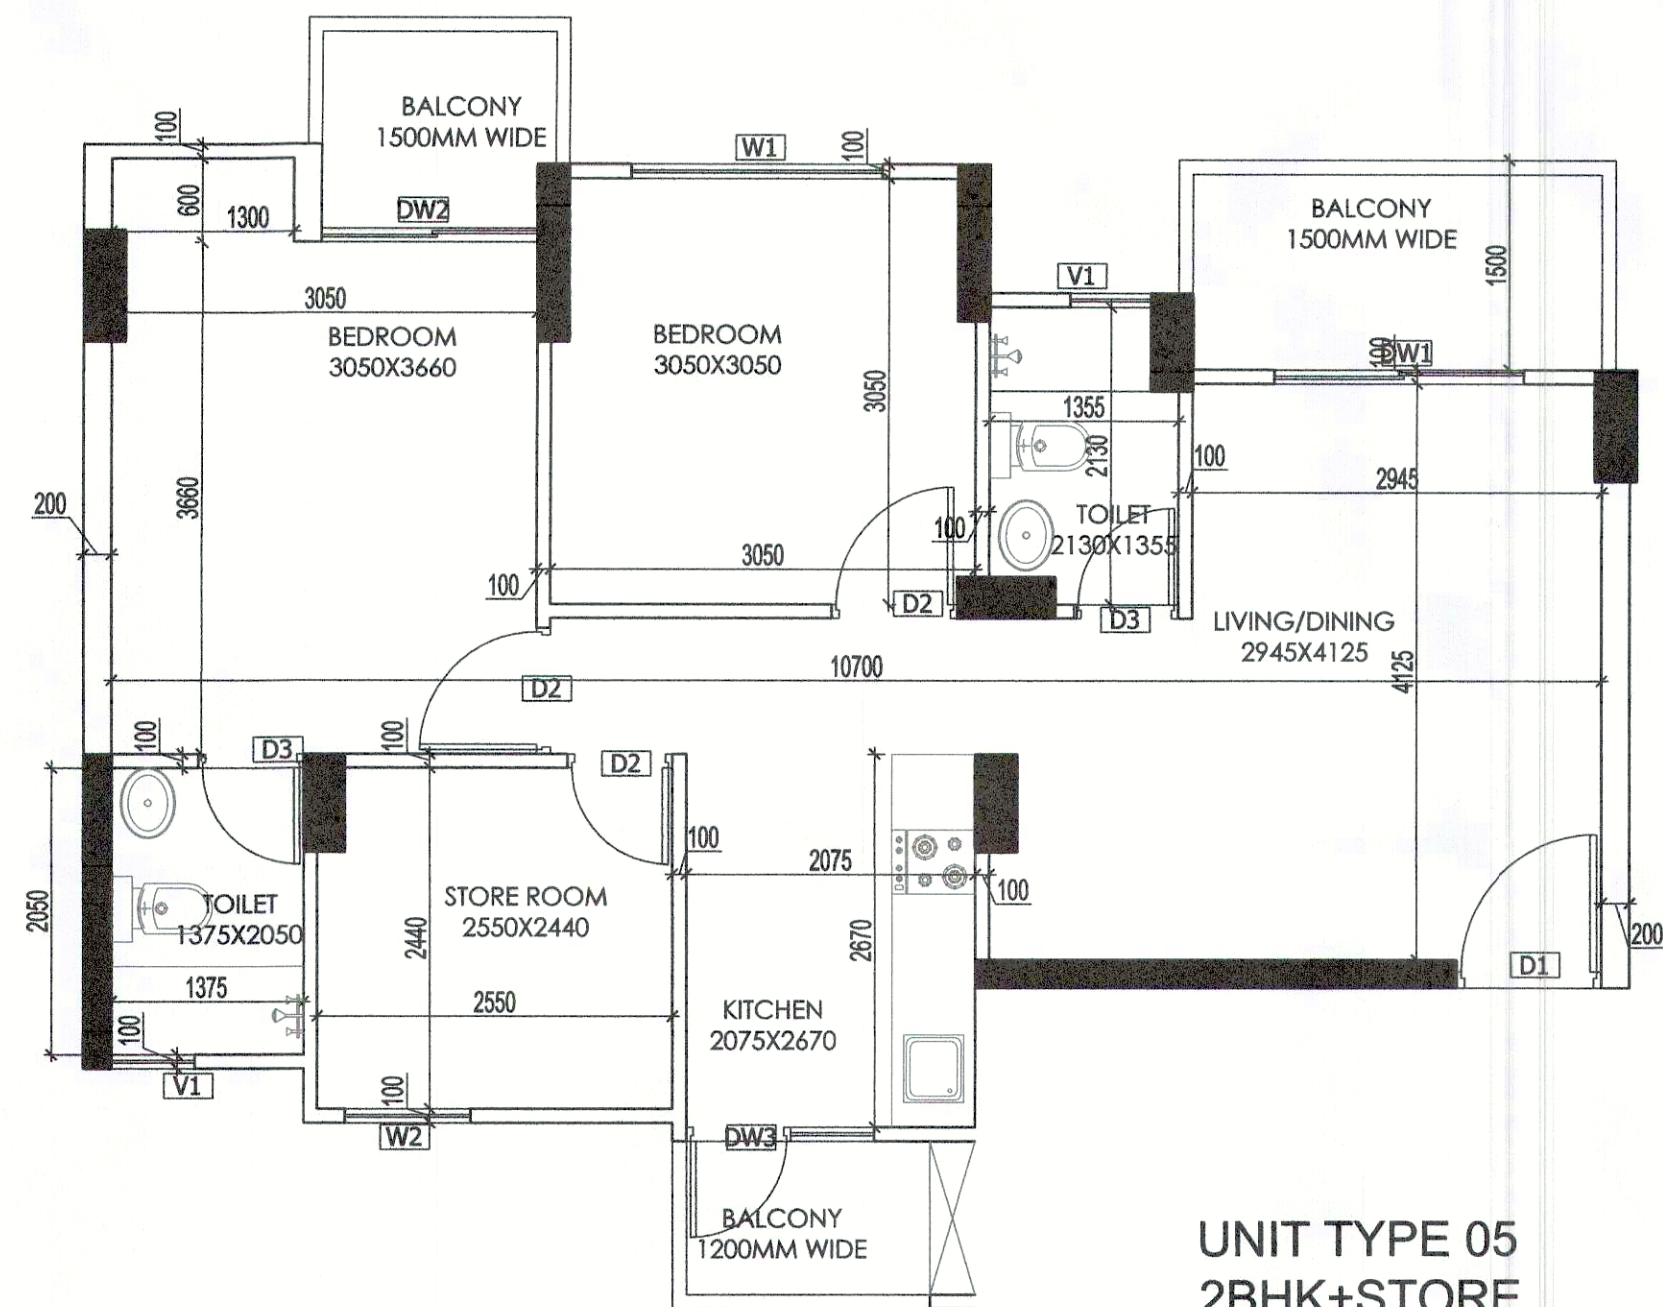


UNIT TYPE 05
2BHK+STORE

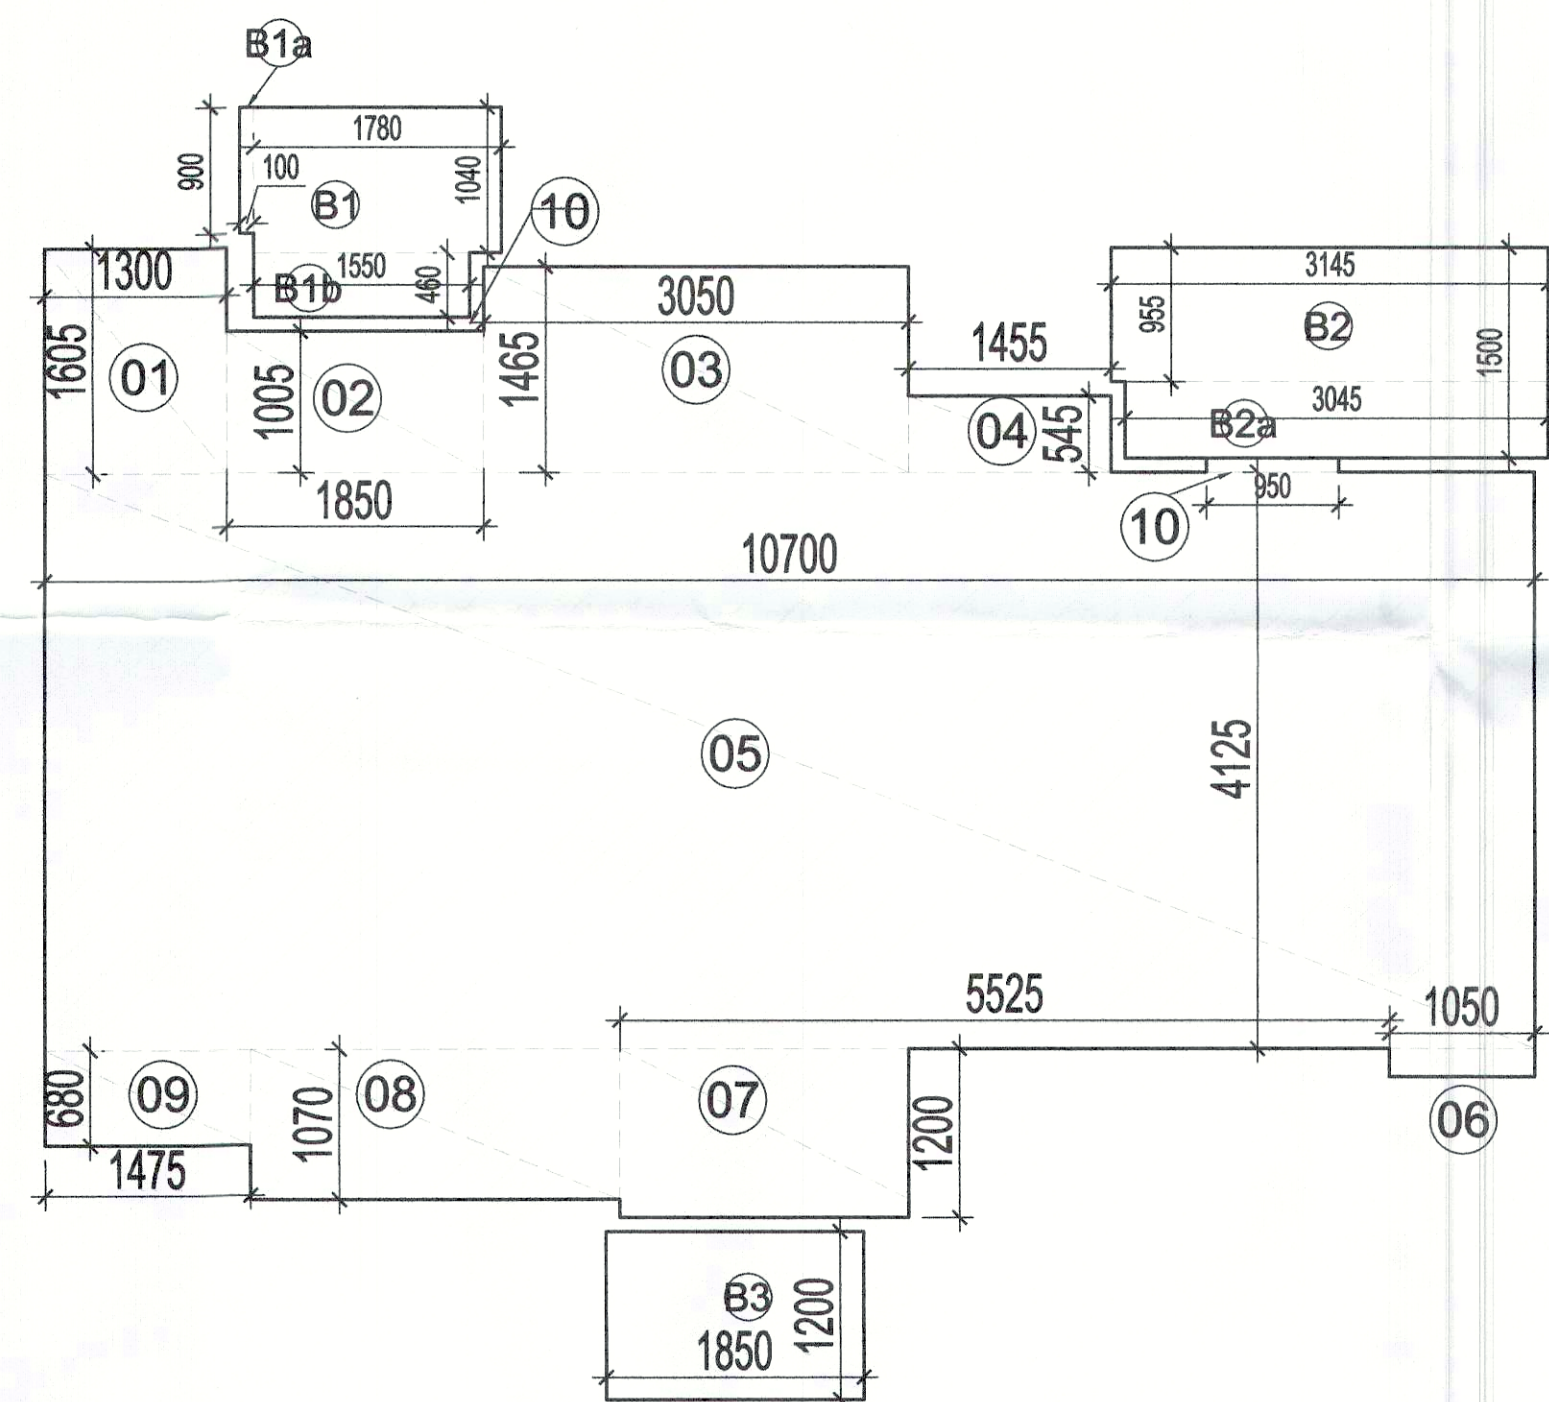


UNIT TYPE 05
CARPET AREA DIAGRAM

CARPET AREA CALCULATION 2BHK+STORE UNIT TYPE 05						TOTAL AREA
PART	AREA CALCULATION				NO.	IN SQ. MT
CARPET AREA						
1	1.3	X	1.605	X	1	2.087
2	1.85	X	1.005	X	1	1.859
3	3.05	X	1.465	X	1	4.468
4	1.455	X	0.545	X	1	0.793
5	10.7	X	4.125	X	1	44.138
6	1.05	X	0.2	X	1	0.210
7	2.075	X	1.2	X	1	2.490
8	2.65	X	1.07	X	1	2.836
9	1.475	X	0.68	X	1	1.003
10	0.95	X	0.1	X	1	0.095
CARPET AREA FOR 3BHK UNIT TYPE 05						59.978
BALCONY AREA						
B1	1.78	X	1.04	X	1	1.851
B1a	0.1	X	0.9	X	1	0.090
B1b	1.55	X	0.46	X	1	0.713
B2	3.145	X	0.955	X	1	3.003
B2a	3.045	X	0.545	X	1	1.660
B3	1.85	X	1.2	X	1	2.220
BALCONY AREA FOR 3BHK UNIT TYPE 05						9.537

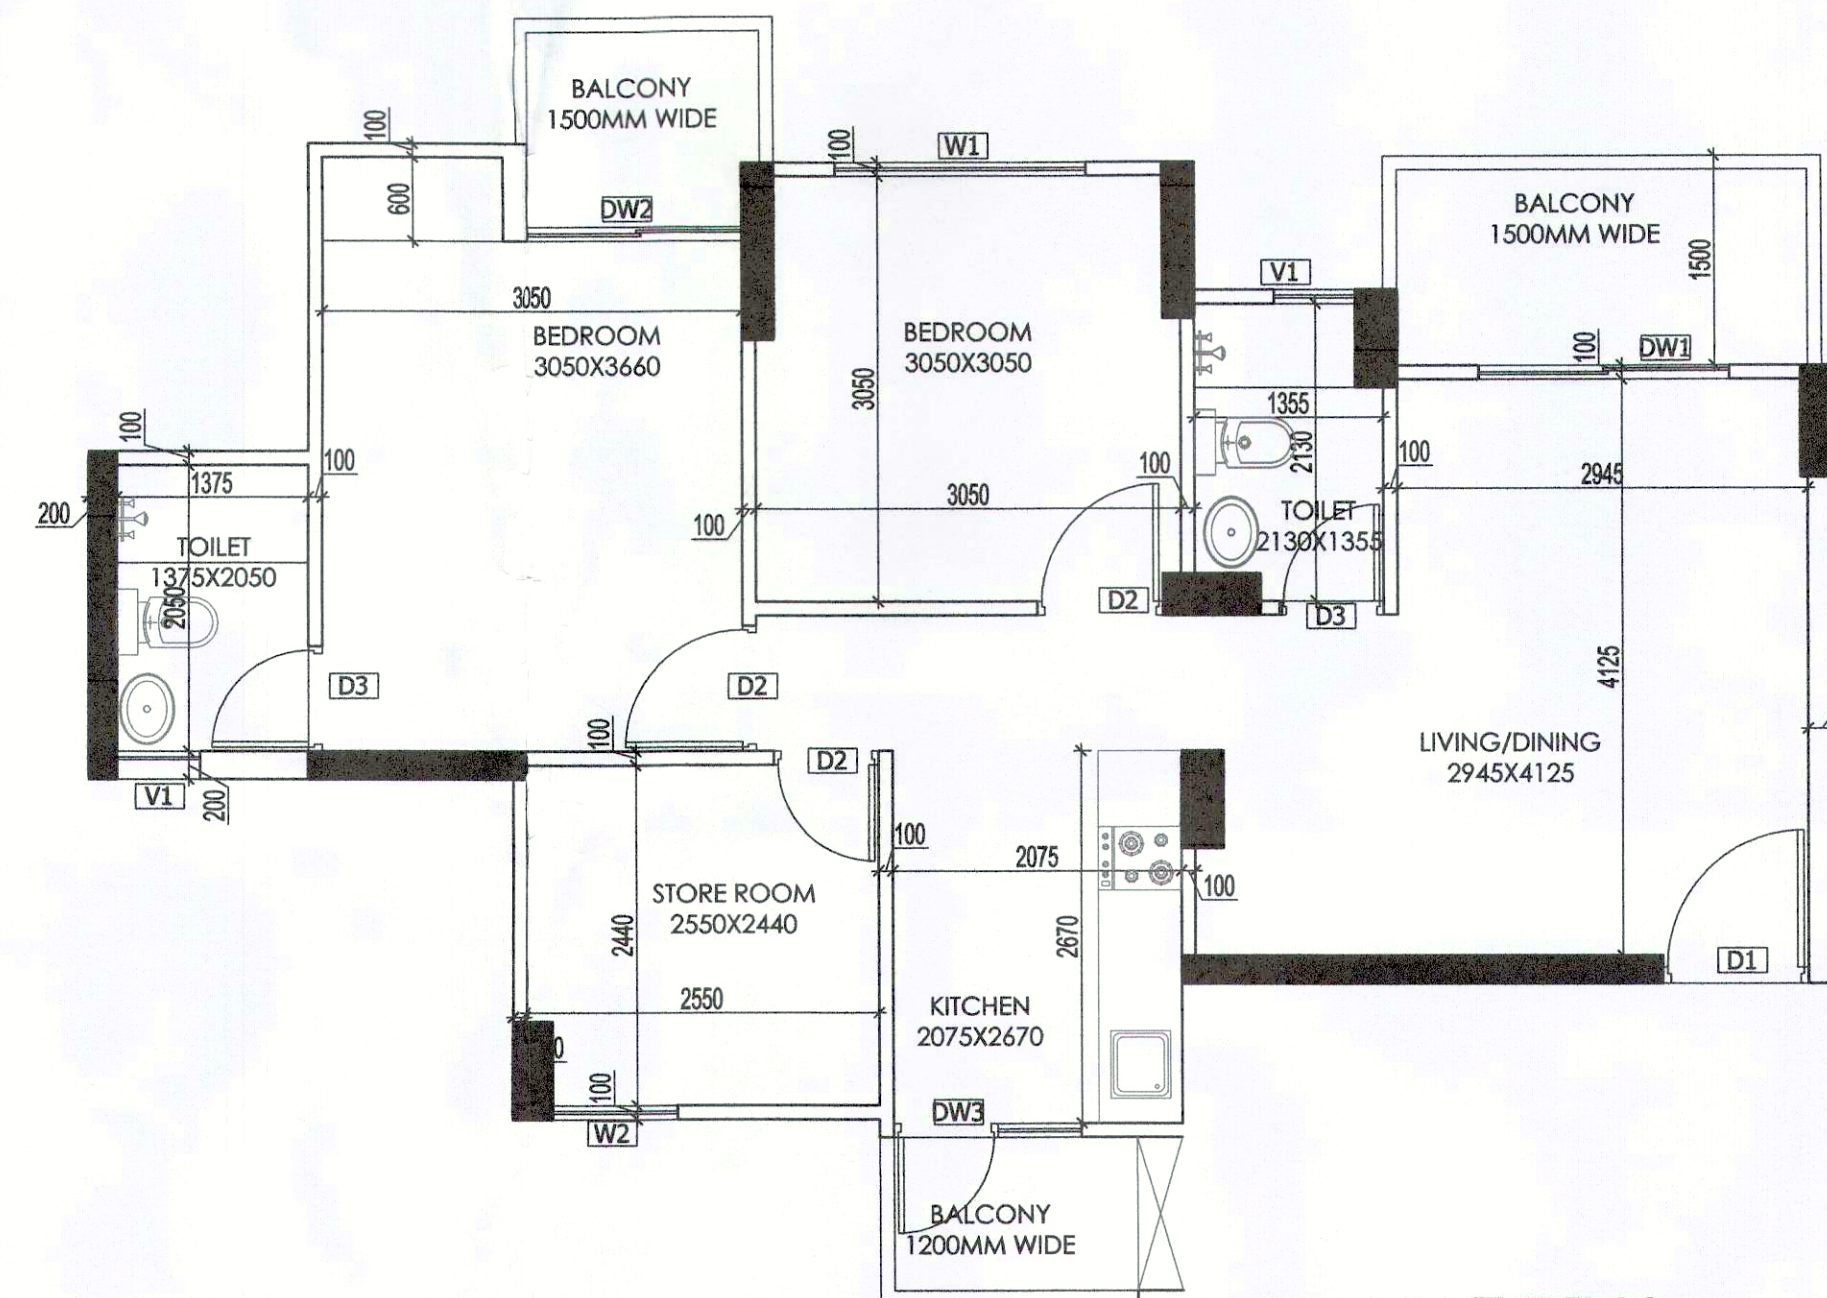

UNIT TYPE 06

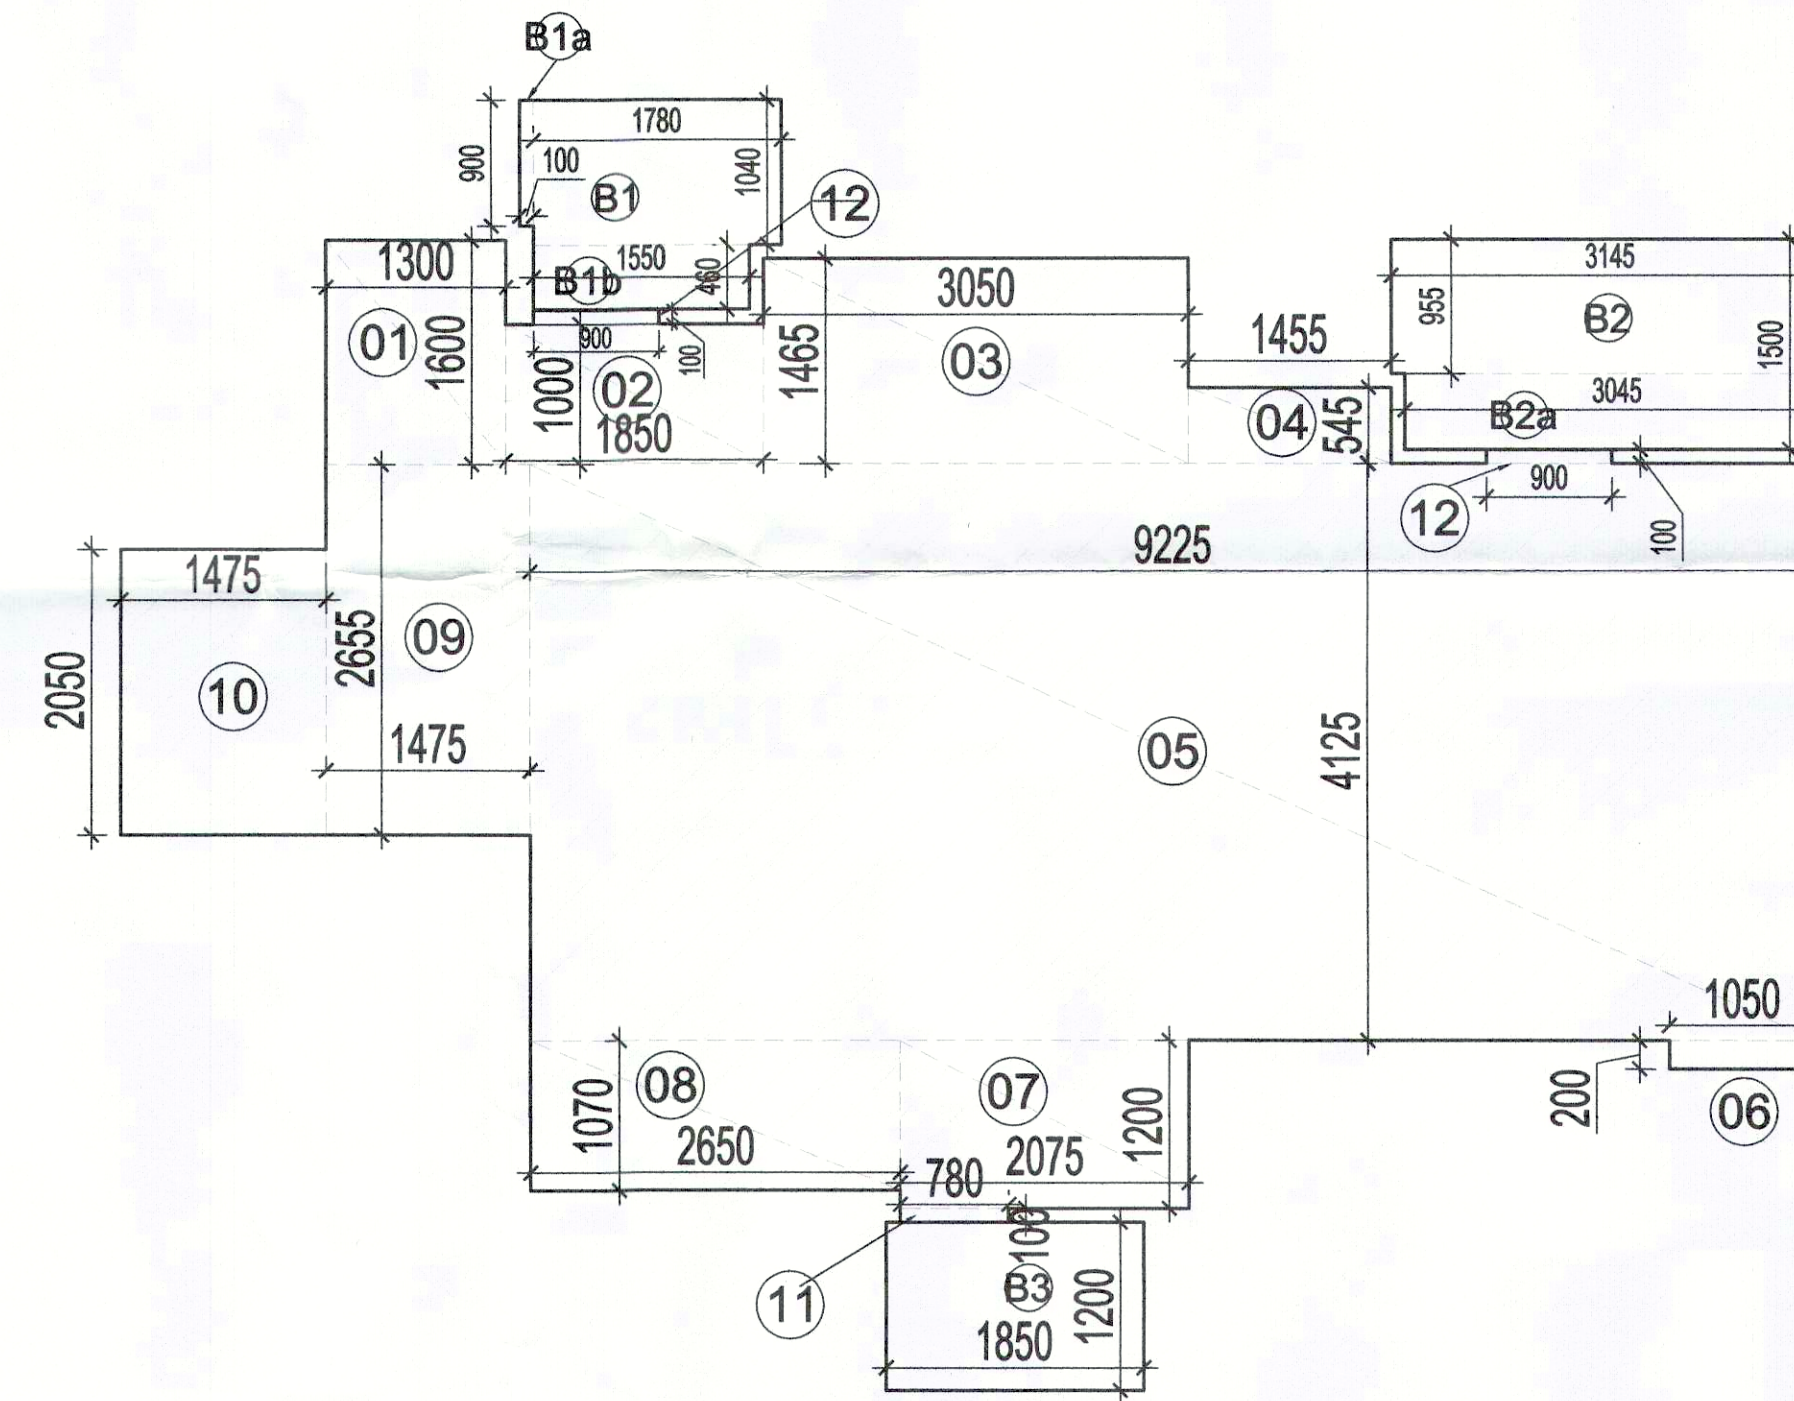

UNIT TYPE 06
CARPET AREA DIAGRAM

CARPET AREA CALCULATION 2BHK+STORE UNIT TYPE 06						
PART	AREA CALCULATION				NO.	TOTAL AREA IN SQ. MT
CARPET AREA						
1	1.3	X	1.6	X	1	2.080
2	1.85	X	1	X	1	1.850
3	3.05	X	1.465	X	1	4.468
4	1.455	X	0.545	X	1	0.793
5	9.225	X	4.125	X	1	38.053
6	1.05	X	0.2	X	1	0.210
7	2.075	X	1.2	X	1	2.490
8	2.65	X	1.07	X	1	2.836
9	1.475	X	2.655	X	1	3.916
10	1.475	X	2.05	X	1	3.024
11	0.78	X	0.1	X	1	0.078
10	0.9	X	0.1	X	2	0.180
CARPET AREA FOR 3BHK UNIT TYPE 05						59.978
BALCONY AREA						
B1	1.78	X	1.04	X	1	1.851
B1a	0.1	X	0.9	X	1	0.090
B1b	1.55	X	0.46	X	1	0.713
B2	3.145	X	0.955	X	1	3.003
B2a	3.045	X	0.545	X	1	1.660
B3	1.85	X	1.2	X	1	2.220
BALCONY AREA FOR 3BHK UNIT TYPE 06						9.537

ARCHITECT (H.Q.) S.T.P. Member Secretary Member B.P.C. B.P.C. B.P.C.

Checked and found ok for Public Health (Internal) Services only subject to comments in forwarding letter to ACE(HQ) 29/9/21 169633

Additional Chief Engineer (HQ) HSP, Panchkula

DD(T) MEMBER BPAC

P.A. A.T.P.

PROJECT:
Approval of Building Plan of Affordable Group Housing colony measuring 5.89 acres (License no. 63 dated 01-09-2021) in Revenue Estate of village Gadoli Kalan in Sector 37D, Gurugram. Being developed by LALWANI BROTHERS BUILDCON LLP in COLLABORATION WITH SERNAL BUILDCON PVT. LTD.

ARCHITECT:
GIAN P. MATHUR AND ASSOCIATES (P) LTD.
C-55, East Of Kailash, New Delhi-110065
T: 46599599 | F: 46599512
E: info@gpmindia.com | W: www.gpmindia.com

services consultant
Consummate Engineering Services (P) Ltd.
Noida Office : B - 67, Sector - 67, Noida - 201 301
Tel : (0120) 2693500 (30 Lines)
Lko. Office : R 006, Rohas Plumeria, Gomti Nagar, Lucknow
e mail : mail@cespln, website : www.cespln

DRAWING TITLE:
UNIT PLAN AND CARPET AREA CAL.
TOWER - 01 (3BHK)
G+9 FLOORS

D.N. - SG/AH/SUB/AR-06
SCALE:- 1:50
DATE:- 20 AUG 2021
DRAWN BY:- ANANT
CHECK BY:- NAMITA

ARCHITECT'S SIGN
GIAN P. MATHUR
ARCHITECT
B.Arch / M.C.A. I.I.A.
CANo. 805769

OWNER'S SIGN