

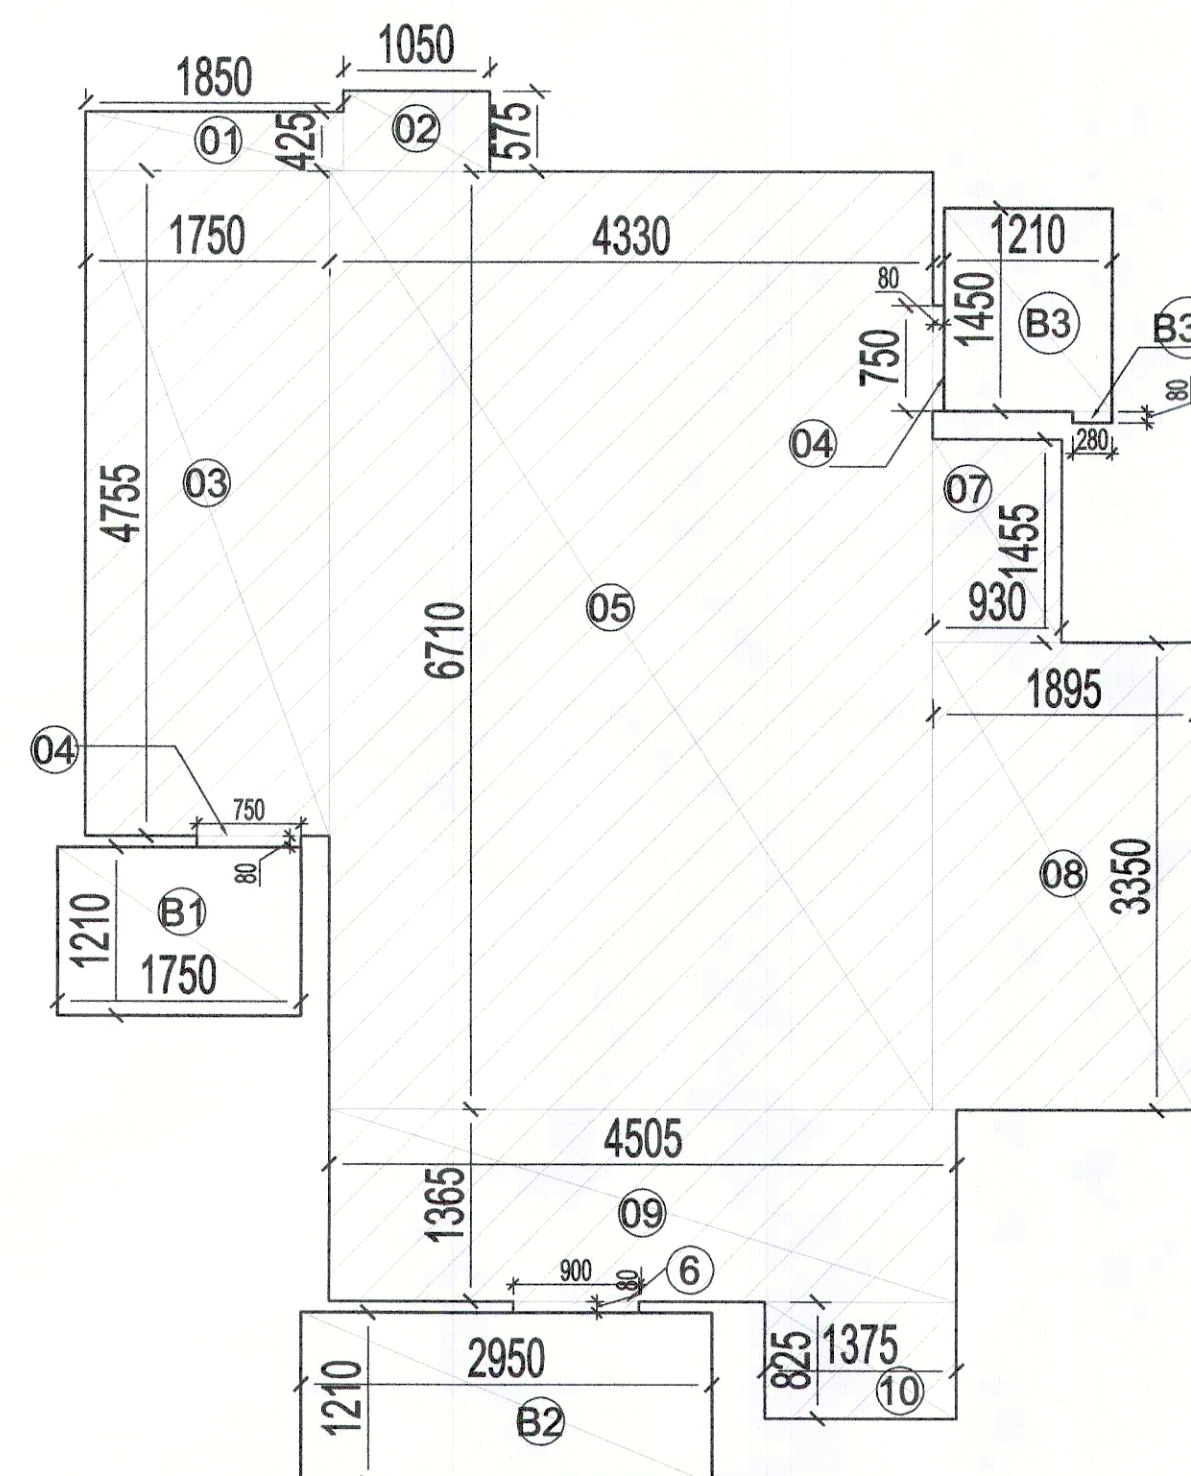
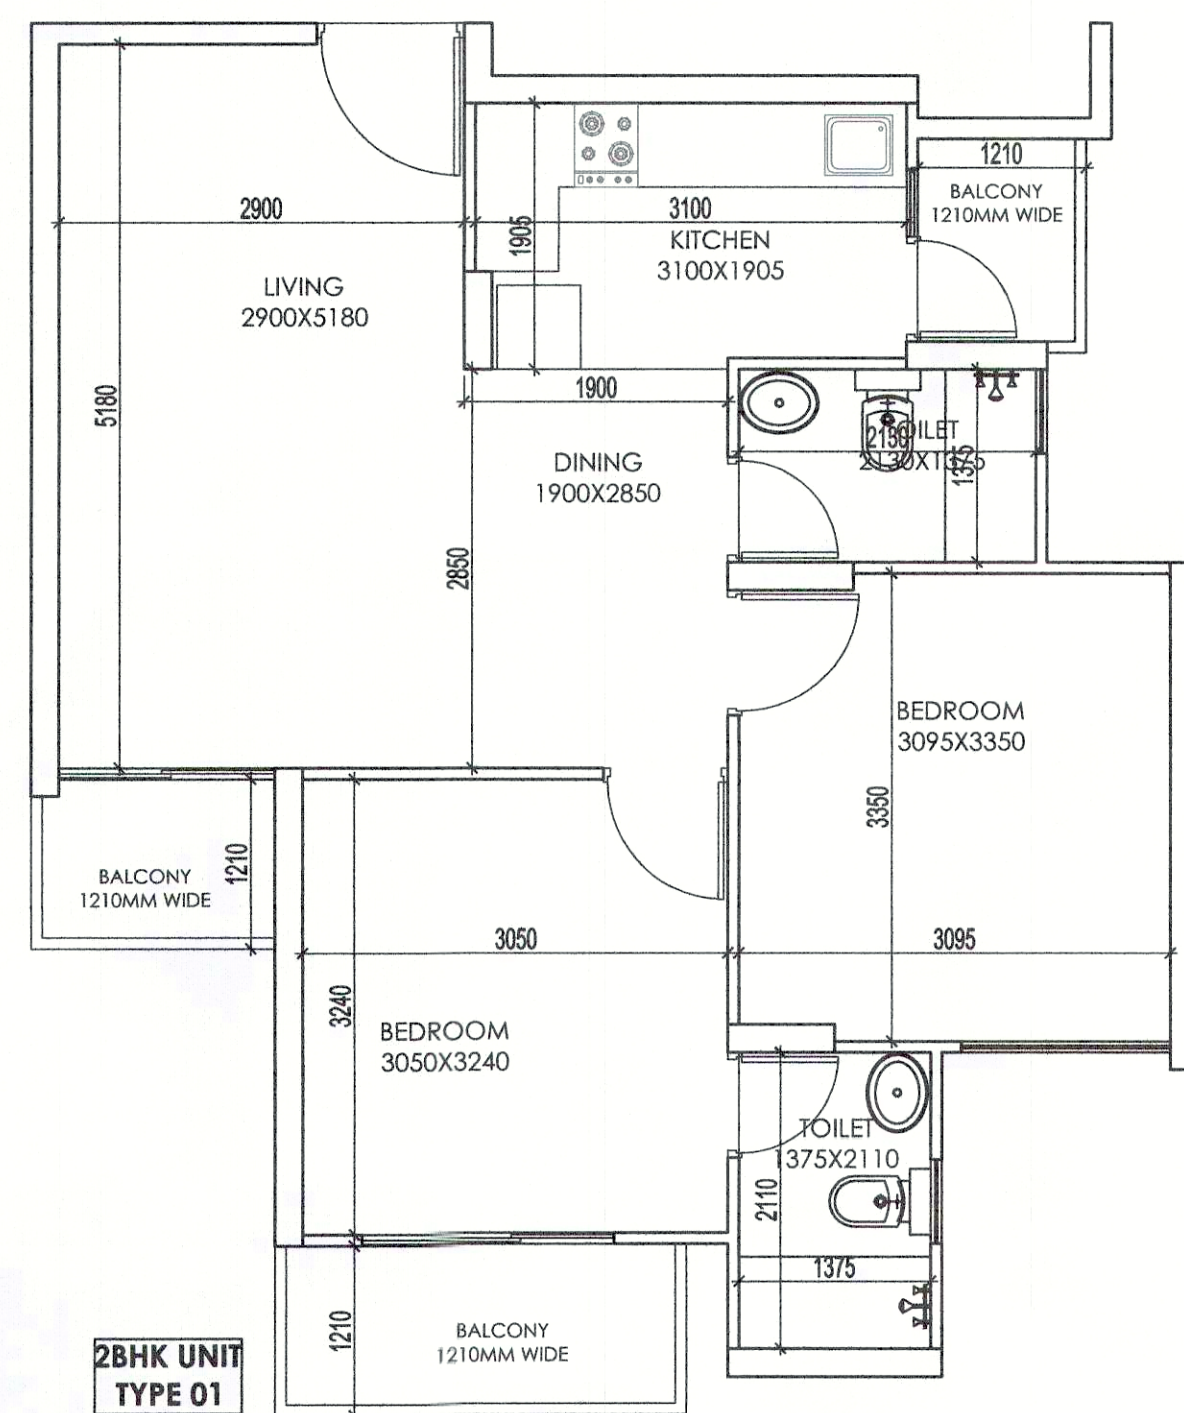


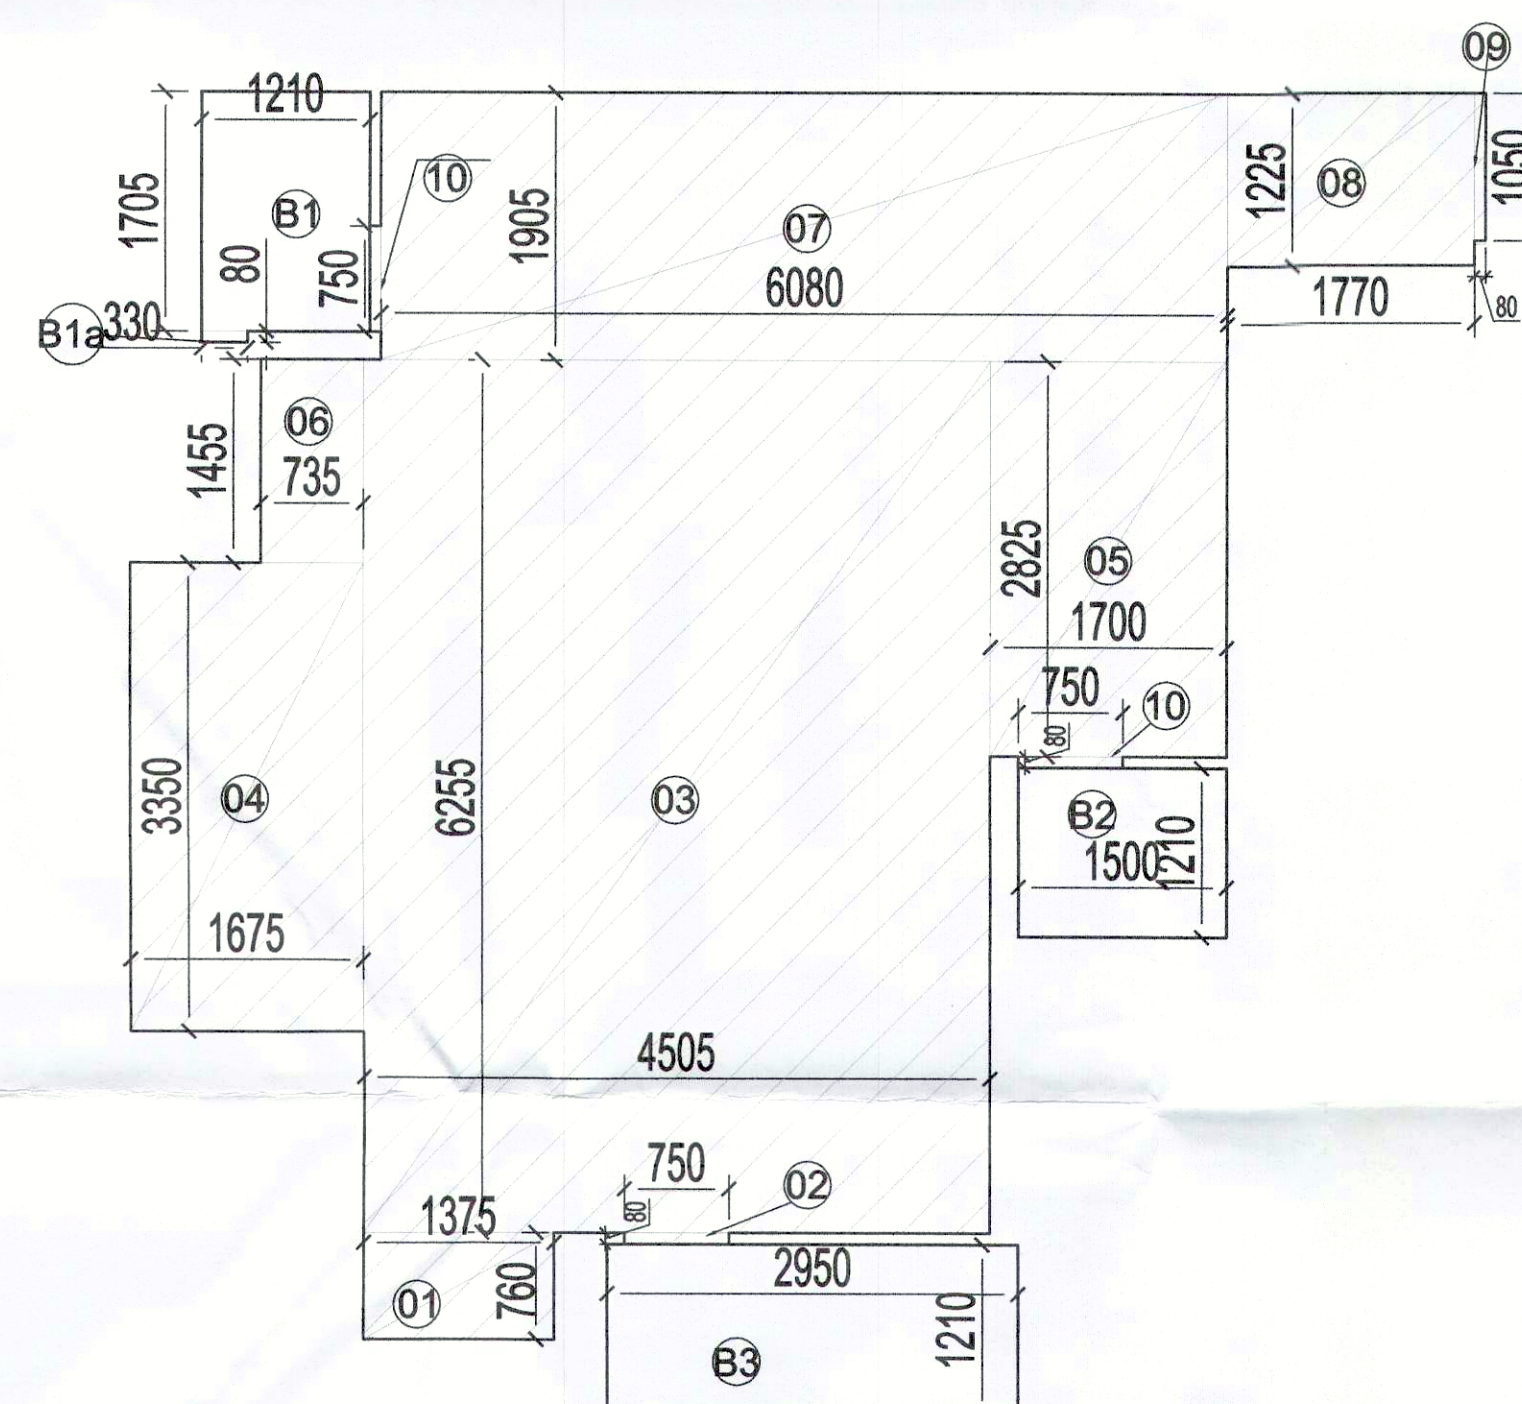

CARPET AREA CALCULATION 2BHK UNIT TYPE 01						
PART	AREA CALCULATION			NO.	TOTAL AREA IN SQ. M	
CARPET AREA						
1	1.85	X	0.425	X	1	0.786
2	1.05	X	0.575	X	1	0.604
3	1.75	X	4.755	X	1	8.321
4	0.75	X	0.08	X	2	0.120
5	4.33	X	6.71	X	1	29.054
6	0.9	X	0.08	X	1	0.072
7	0.93	X	1.445	X	1	1.344
8	1.895	X	3.35	X	1	6.348
9	4.505	X	1.365	X	1	6.149
10	1.375	X	0.825	X	1	1.134
CARPET AREA FOR 2BHK UNIT TYPE 01						53.933

BALCONY AREA						
B1	1.75	X	1.21	X	1	2.118
B2	2.95	X	1.21	X	1	3.570
B3	1.21	X	1.45	X	1	1.755
B3a	0.28	X	0.08	X	1	0.022
BALCONY AREA FOR 2BHK UNIT TYPE 01						7.464

CARPET AREA DIAGRAM

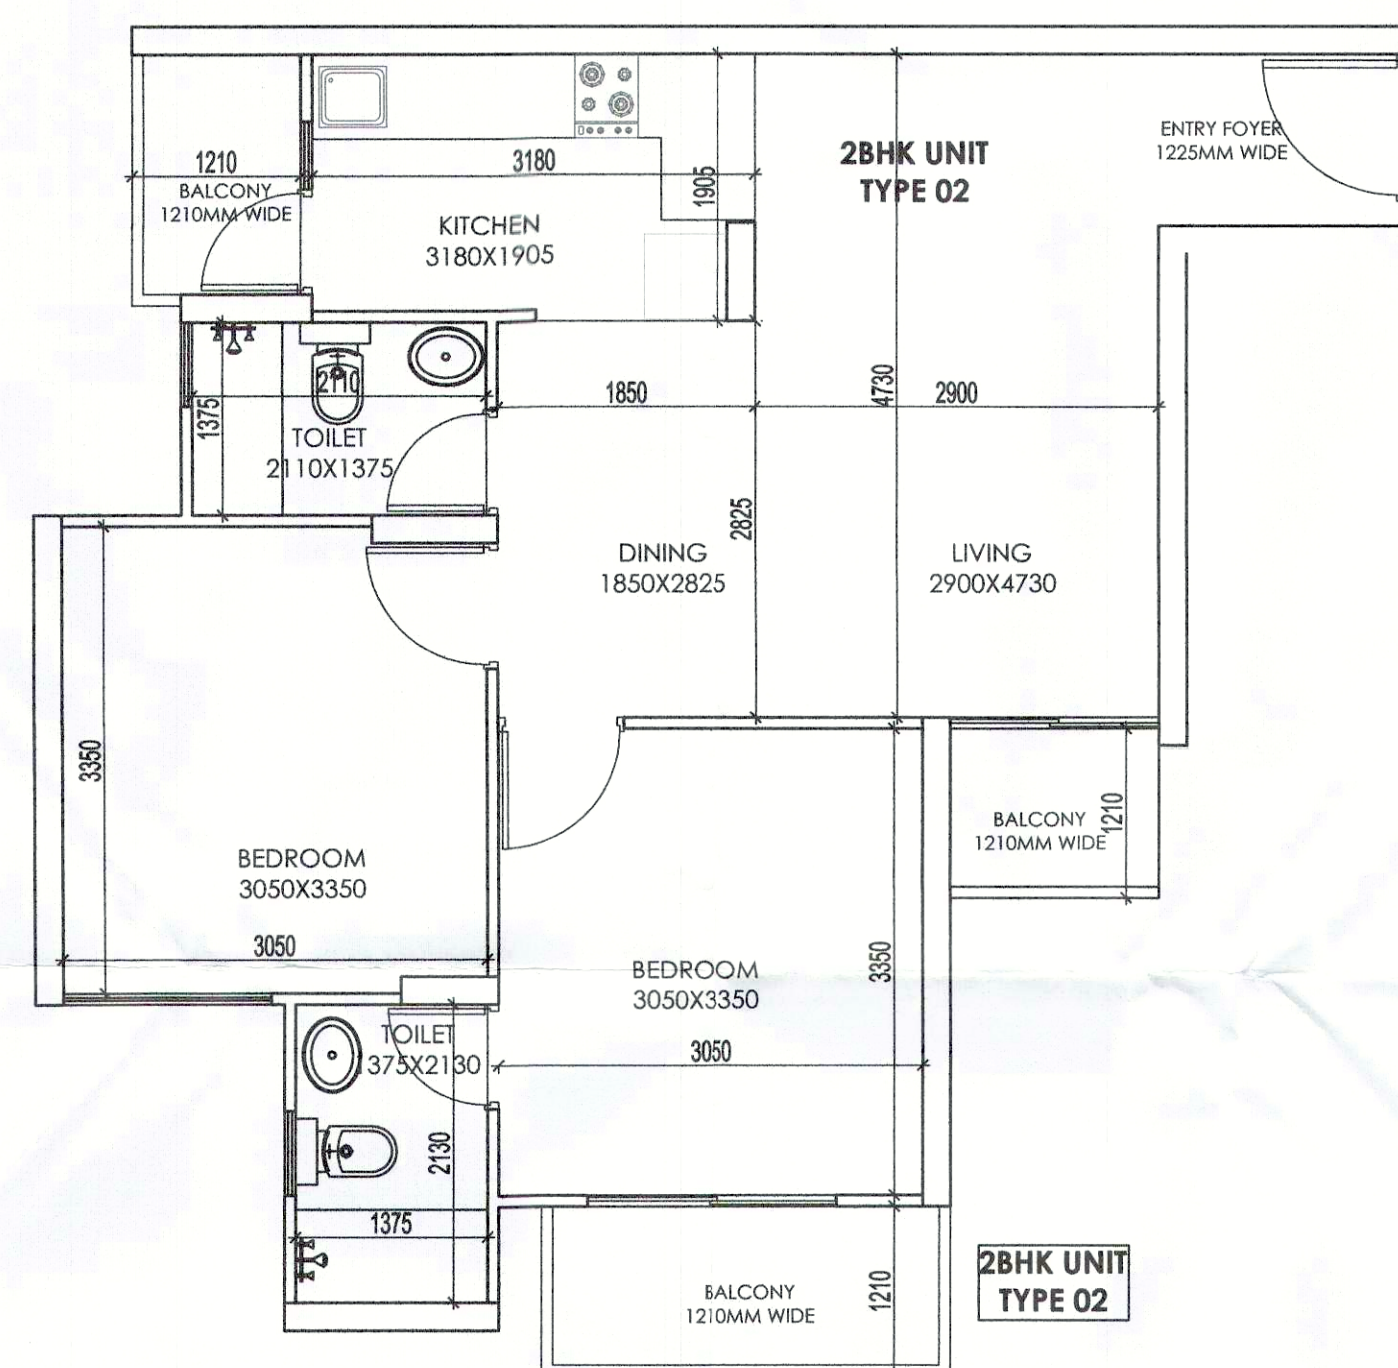

CARPET AREA CALCULATION 2BHK UNIT TYPE 02						
PART	AREA CALCULATION			NO.	TOTAL AREA IN SQ. M	
CARPET AREA						
1	1.375	X	0.76	X	1	1.045
2	0.75	X	0.08	X	1	0.060
3	4.505	X	6.255	X	1	28.179
4	1.675	X	3.35	X	1	5.611
5	1.7	X	2.825	X	1	4.803
6	0.735	X	1.455	X	1	1.069
7	6.08	X	1.905	X	1	11.574
8	1.77	X	1.225	X	1	2.168
9	0.08	X	1.05	X	1	0.084
10	0.08	X	0.75	X	2	0.120
CARPET AREA FOR 2BHK UNIT TYPE 02						54.713

BALCONY AREA						
B1	1.21	X	1.705	X	1	2.063
B1a	0.33	X	0.08	X	1	0.026
B2	1.5	X	1.21	X	1	1.815
B3	2.95	X	1.21	X	1	3.570
BALCONY AREA FOR 2BHK UNIT TYPE 02						7.474






ARCHITECT (H.Q.) S.T.P. S.T.P. (G) C.T.P. (S)
 Member Secretary Member Chairman
 B.P.C. B.P.C. B.P.C. B.P.C.

DDT(T)
MEMBER
BPAC

Ram Arta Bass
AD(HQ)

P.A. A.T.

PROJECT:
Approval of Building Plan of Affordable Group Housing colony measuring 5.89 acres (License no. 63 dated 01-09-2021) in Revenue Estate of village Gadoli Kalan in Sector 37D, Gurugram. Being developed by
LALWANI BROTHERS BUILDCON LLP IN COLLABORATION WITH STERNAL BUILDCON PVT. LTD.

ARCHITECT:

 ARCHITECTS
& PLANNERS

GIAN P. MATHUR AND ASSOCIATES (P) LTD.
C - 55, East Of Kailash, New Delhi-110065
T: 46599599 | F 46599512
E: info@gpmindia.com | W : www.gpmindia.com

services consultant
Consummate Engineering Services (P) Ltd.
Noida Office : B - 67, Sector - 67, Noida - 201 301
Tel : (0120) 2593500 (30 Lines)
Lko. Office : R 006, Rohtas Plumeria, Gomti Nagar, Lucknow
e mail : mail@cespl.in, website : www.cespl.in

DRAWING TITLE :
UNIT PLAN AND CARPET AREA CAL
TOWER - 05 (2BHK)
G+19 FLOORS

D.N. -
SG/AH/SUB/AR-23A

SCALE:- 1:50

DATE:-
20 AUG 2021

DRAWN BY:-
ANANT

CHECK BY:- NAMITA

ARCHITECT'S SIGN	OWNER'S SIGN
------------------	--------------

GIAN P. MATHUR
ARCHITECT
B.Arch., M.C.A., I.I.A.
CA No. 80/5769