
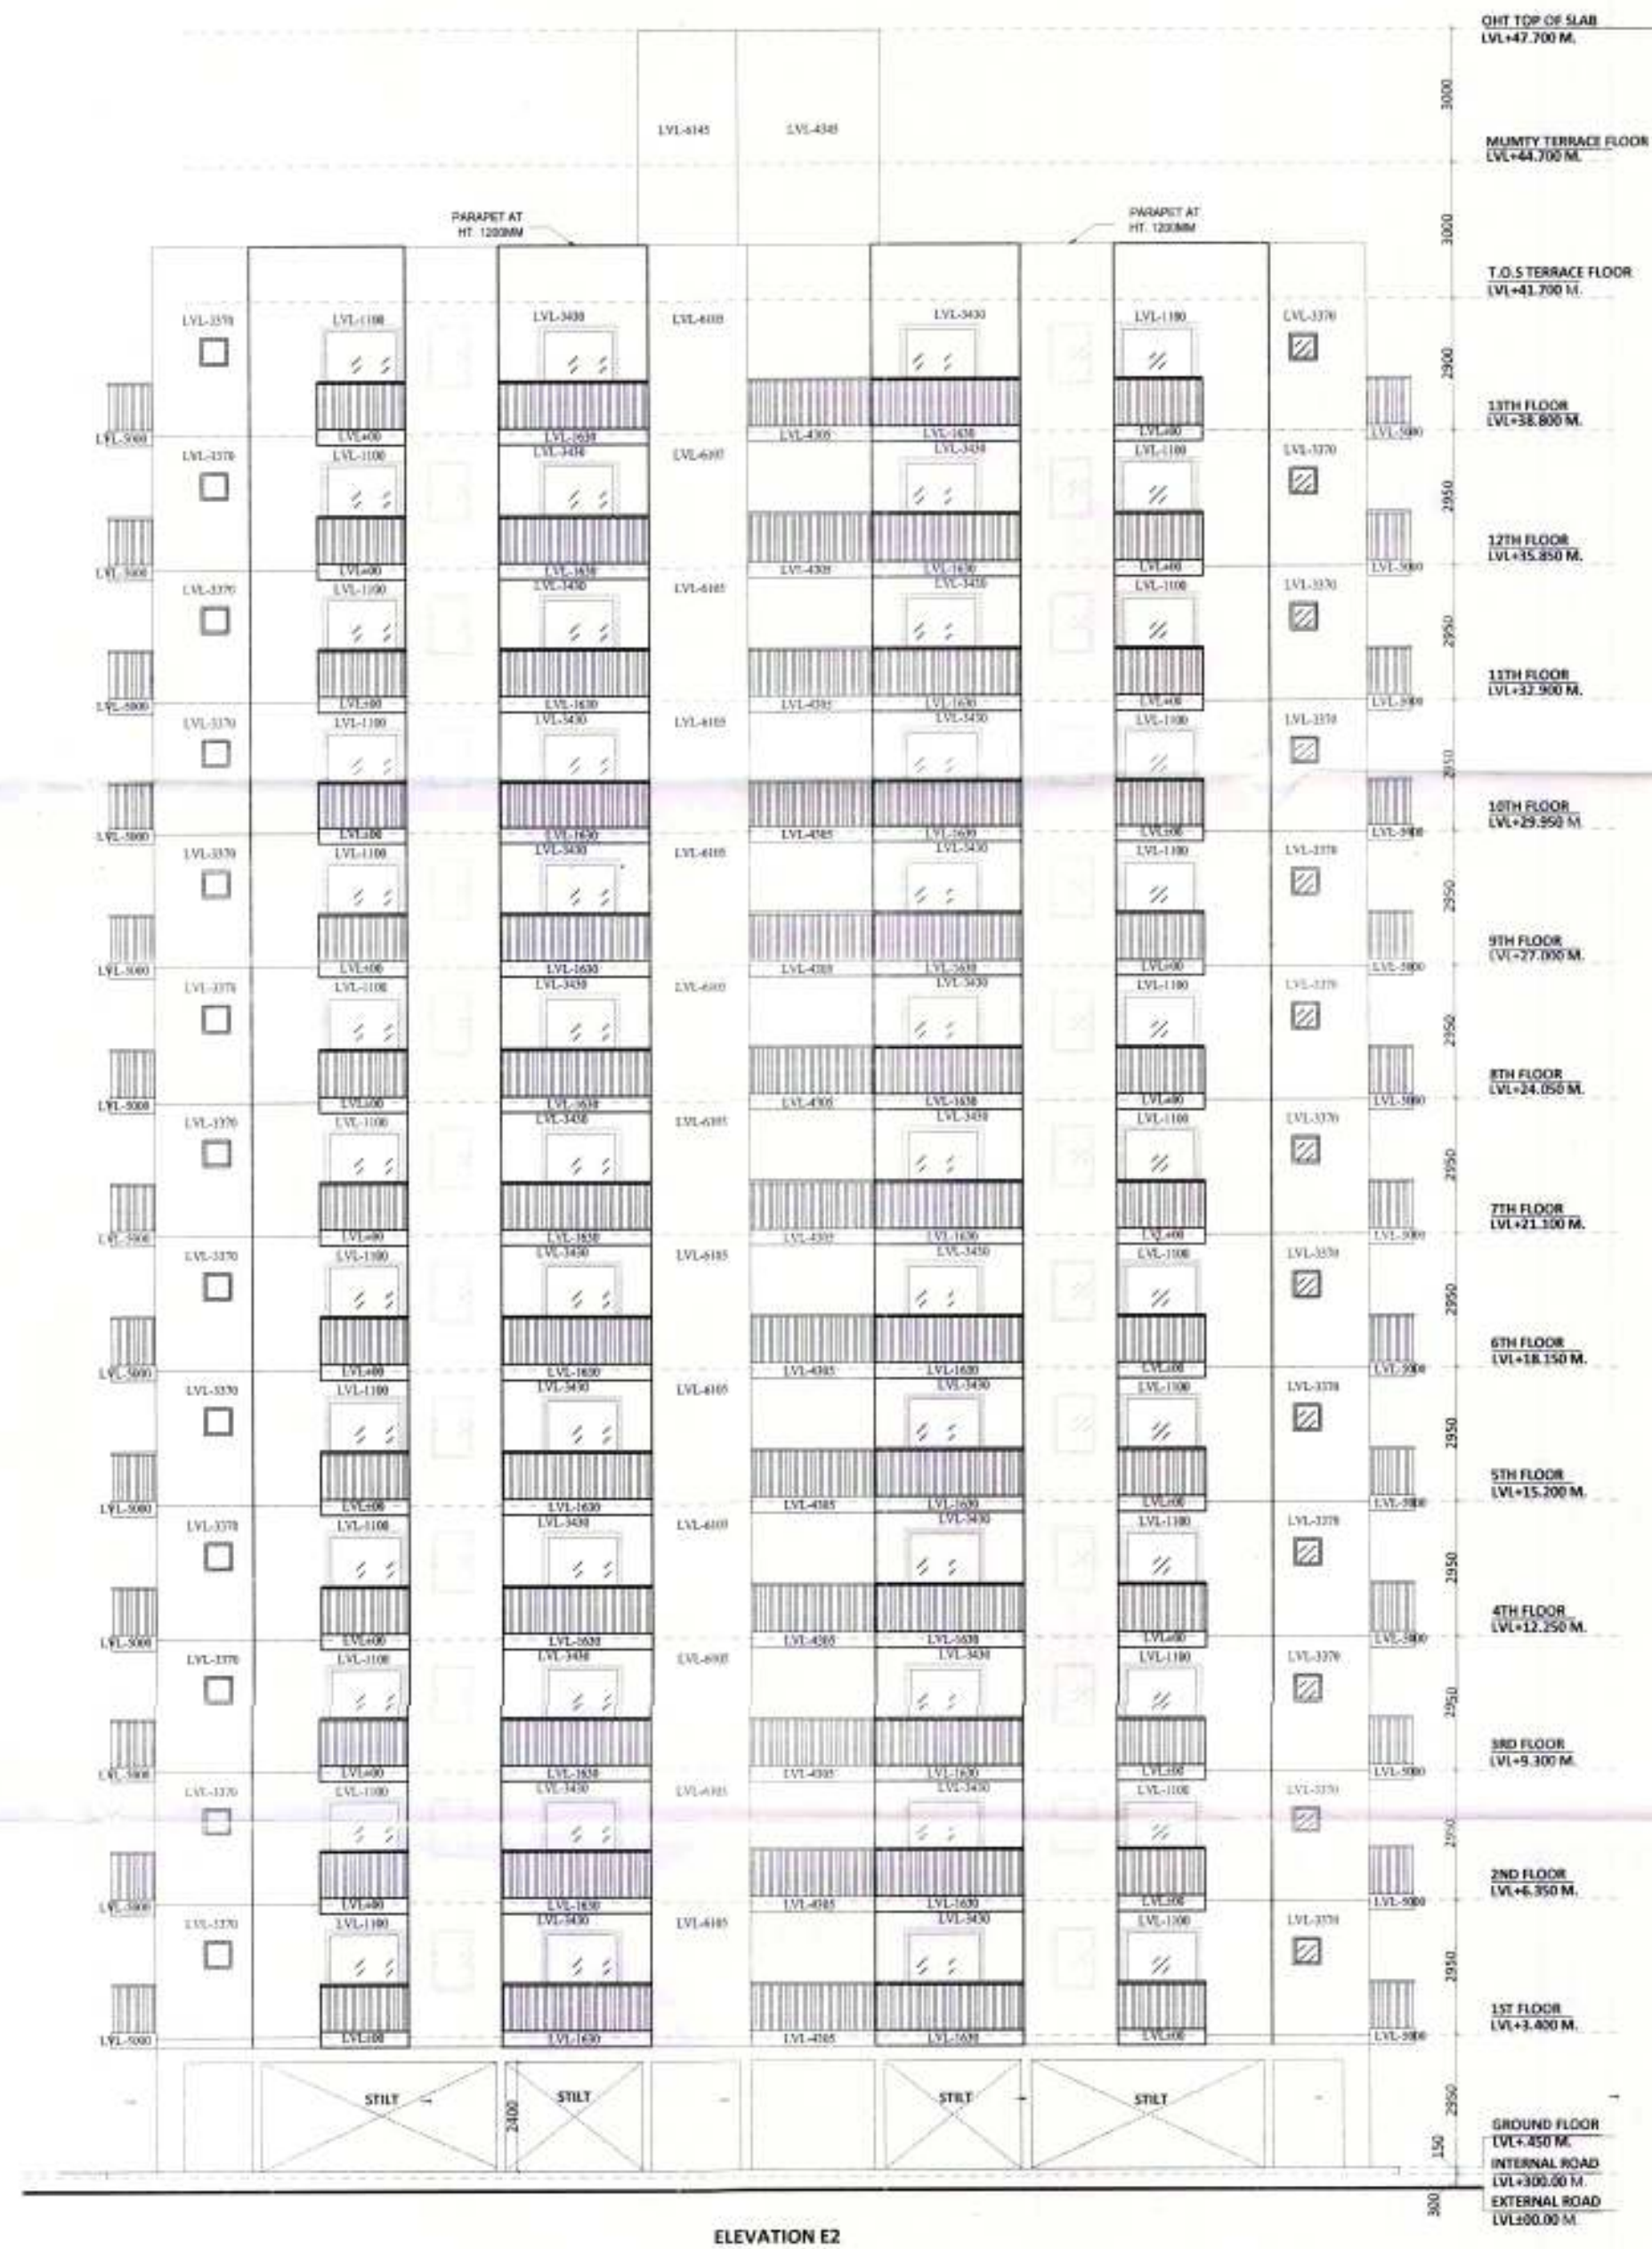


Sanctioned
TO BE READ WITH THIS OFFICE
MEMO NO.:
DATED:

DDT (HQ)
Member
BPC

DDT (HQ)
Member
BPC

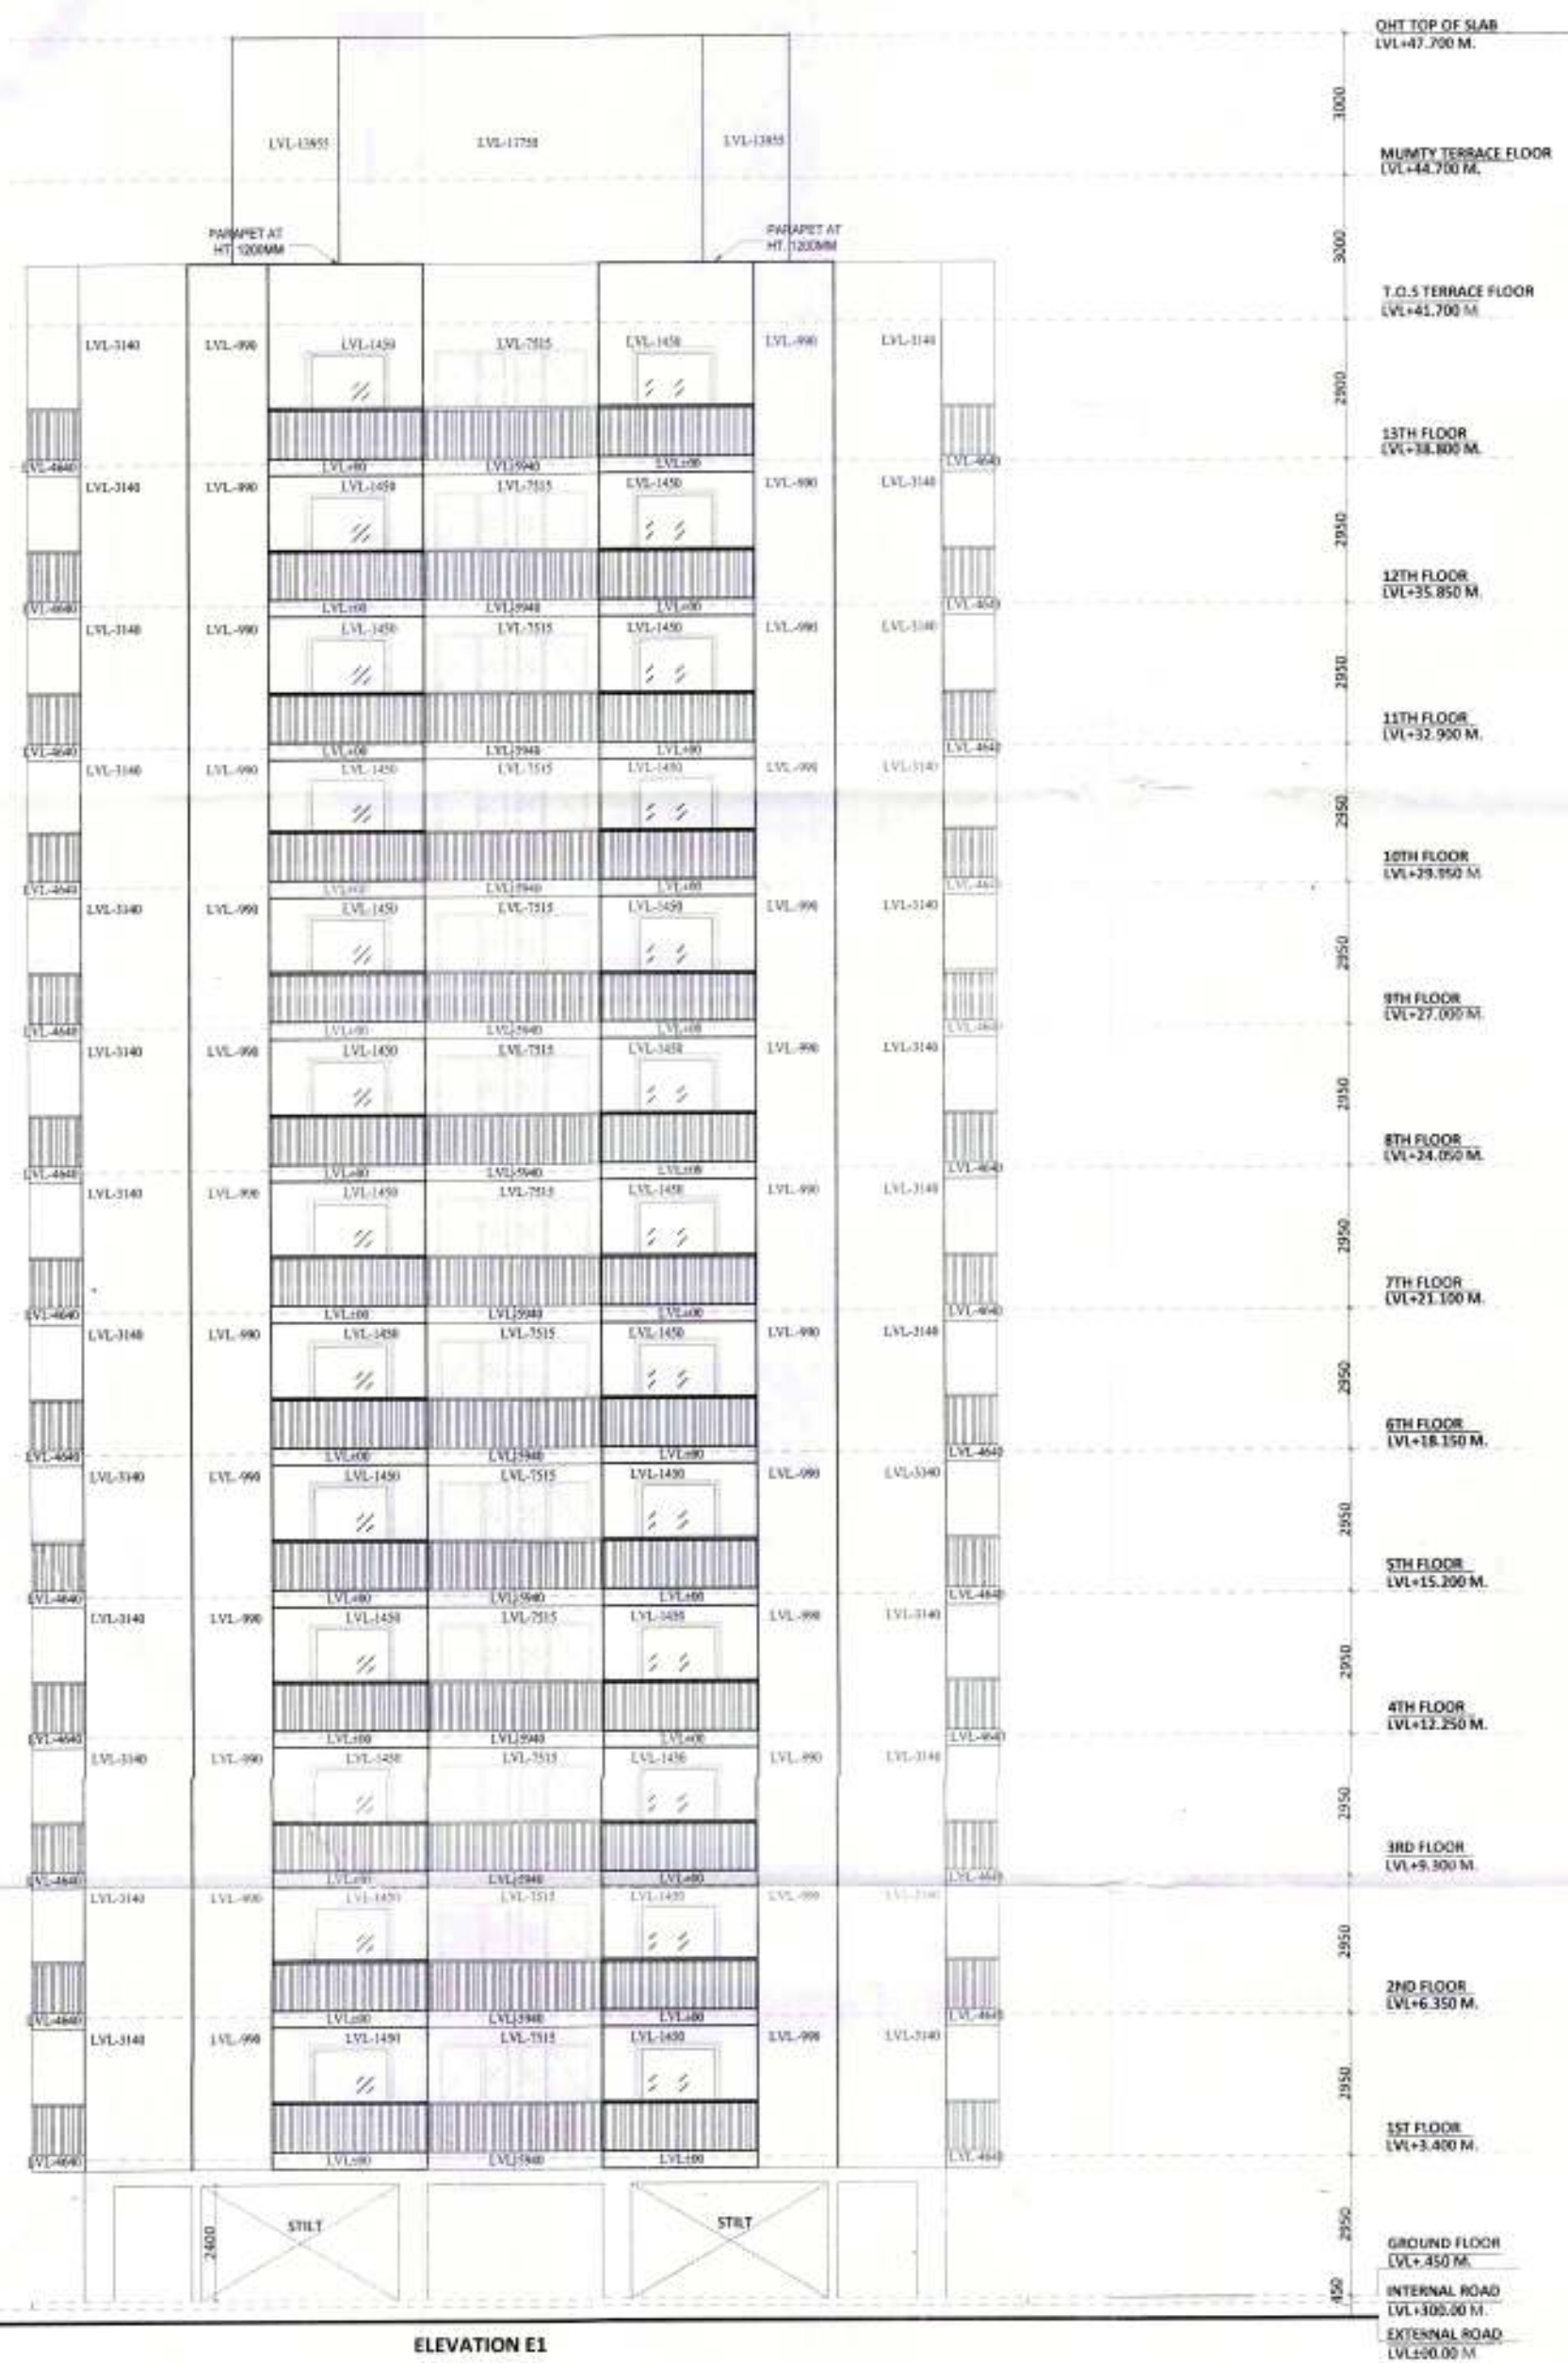

PRINCIPLE ARCHITECT
dfi
DESIGN FORUM INTERNATIONAL
K-47, KAILASH COLONY NEW DELHI-48
PHONE: 011 - 46555600 FAX: 46555601

CLIENT:
MEGA INFRA TECH PVT. LTD.
PROJECT NAME AND ADDRESS
PROPOSED BUILDING PLAN FOR
AFFORDABLE GROUP HOUSING
COLONY FOR AN AREA MEASURING
9.0625 ACRES (LICENCE NO. 28 OF 2020)
DT. 07.10.2020
IN SECTOR 95B, GURUGRAM MANESAR
URBAN COMPLEX.

DRAWING TITLE:
ELEVATION SECTION
TOWER L (S+13)

OWNER'S SIGNATURE
Mega Infratech Pvt Ltd
Authorised Signatory

ARCHITECT'S SIGNATURE
ANOJ TEVATIA
B. Arch. (Hons.)
CA/95/18739

SCALE: 1:150
DATE:
SHEET NO.
29