



DDT (GQ)
Member
BPAQ

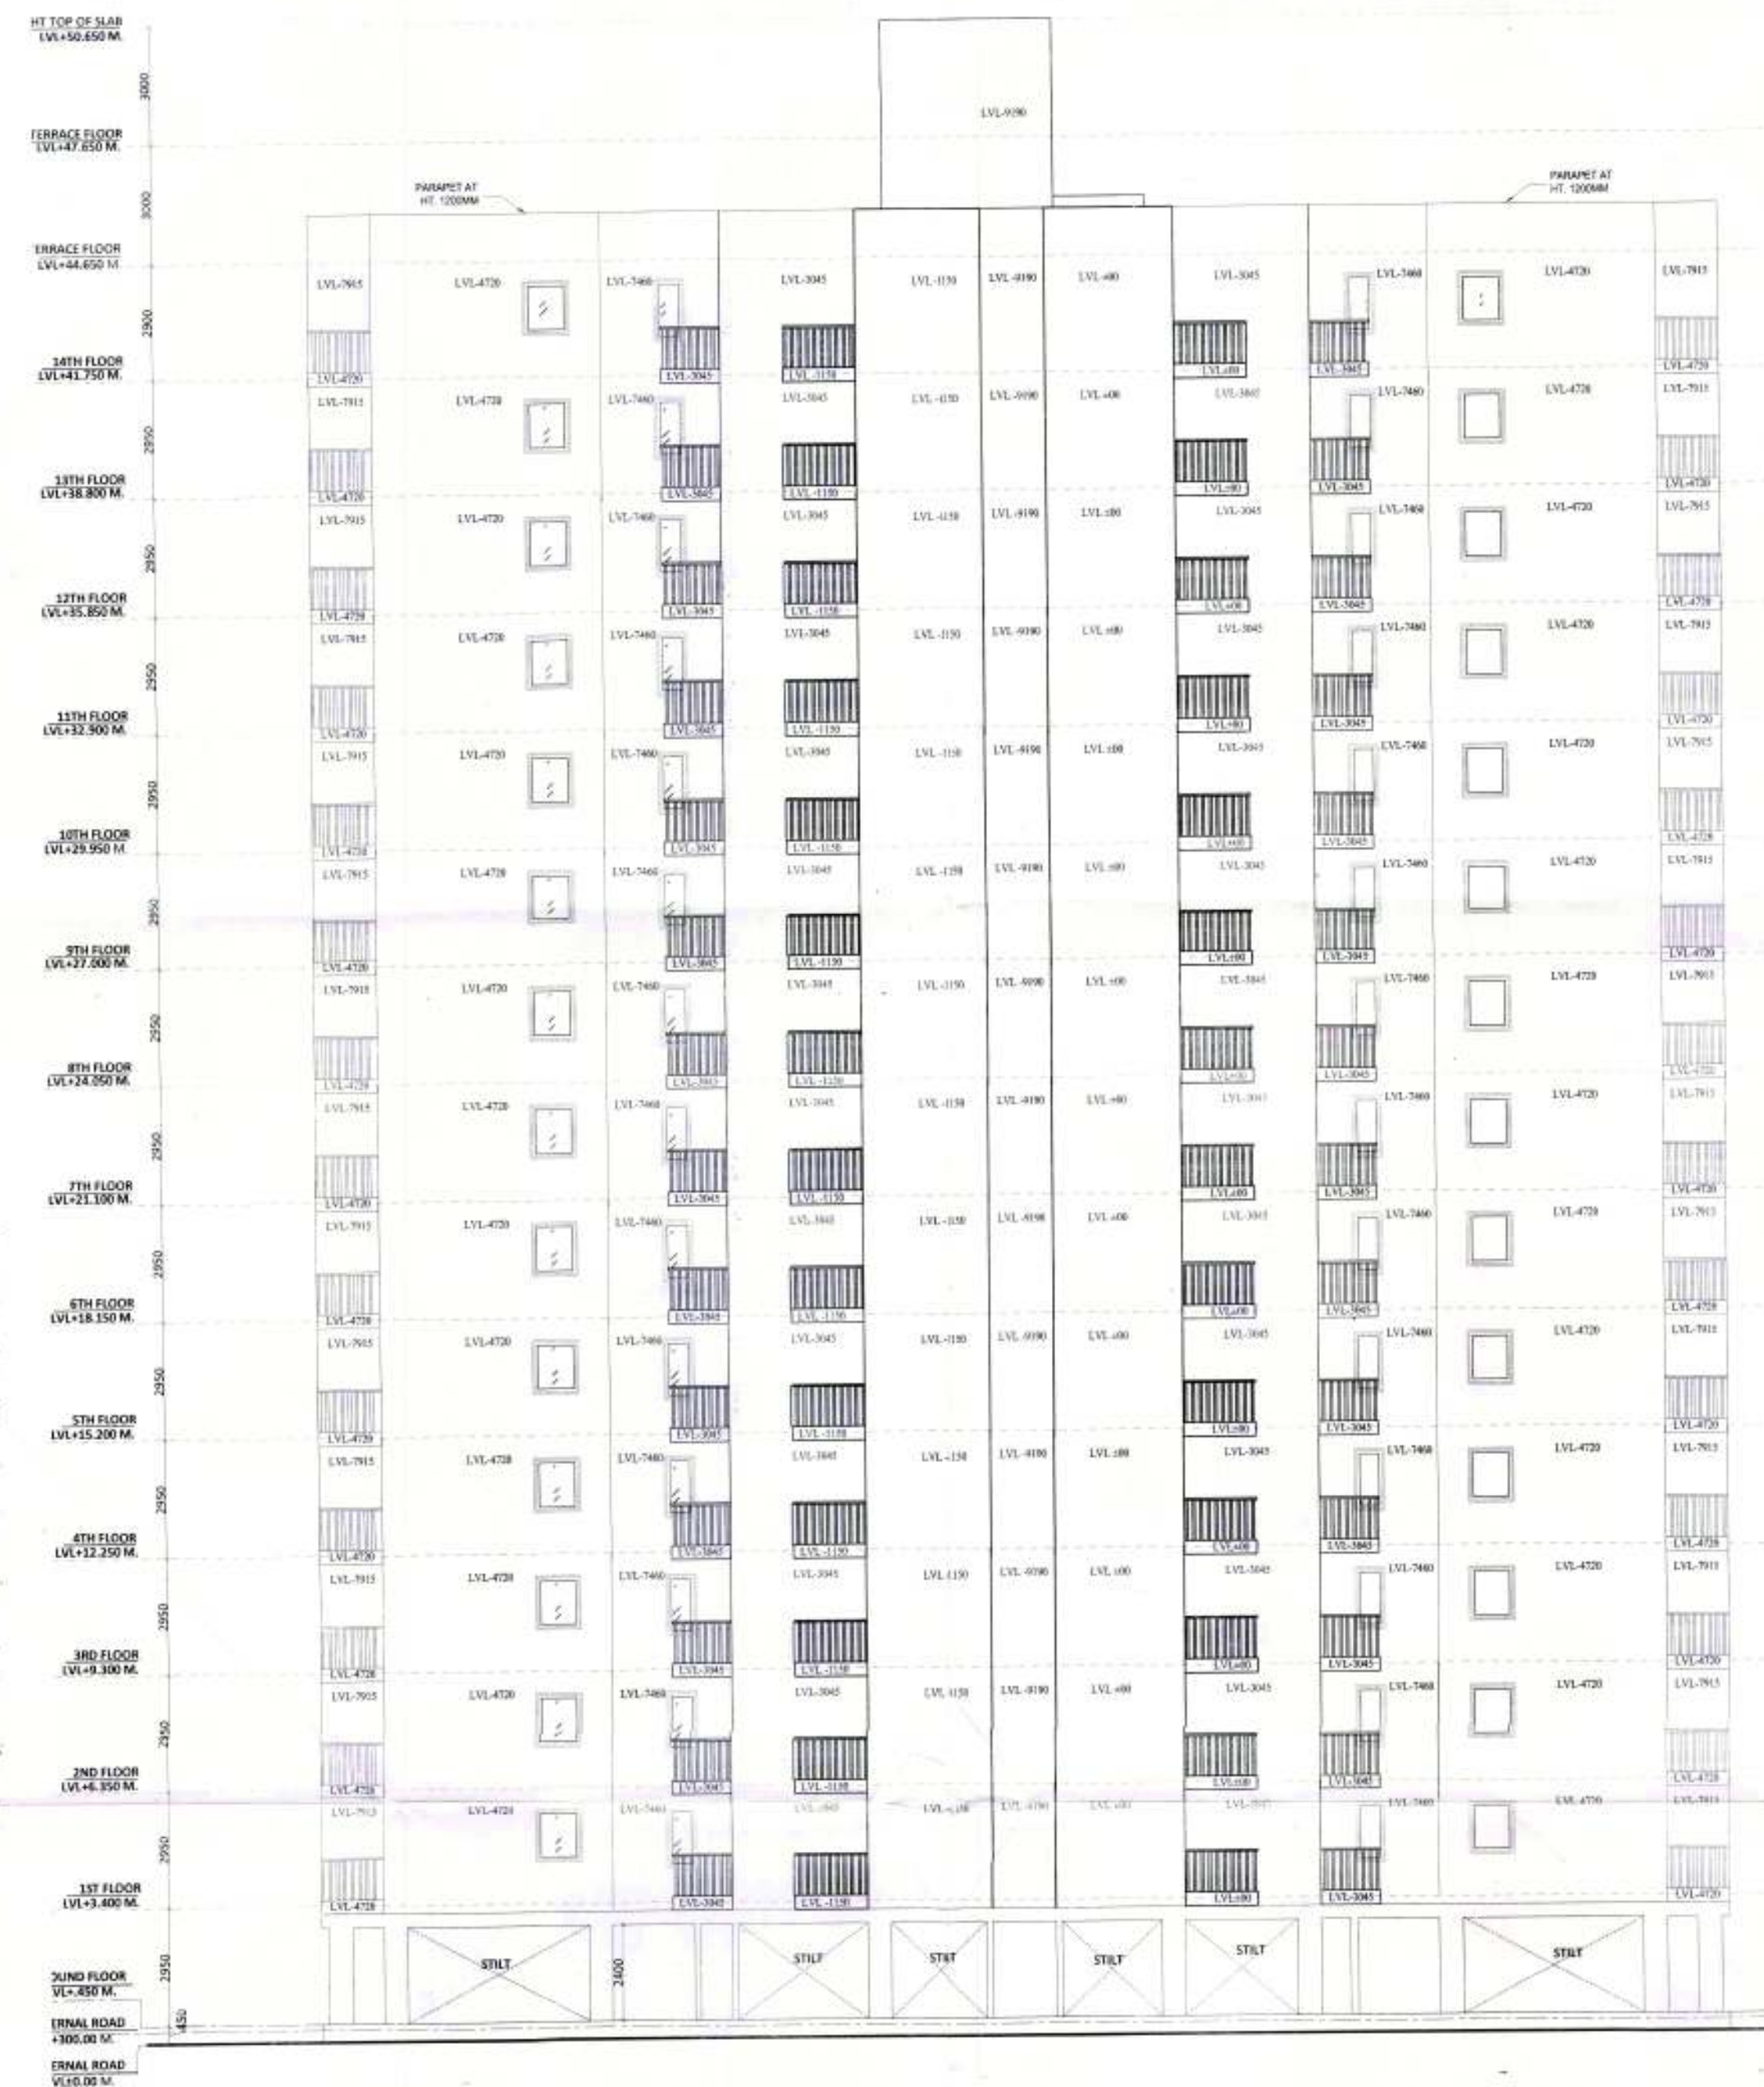

1 ELEVATION E1
Scale: 1:150

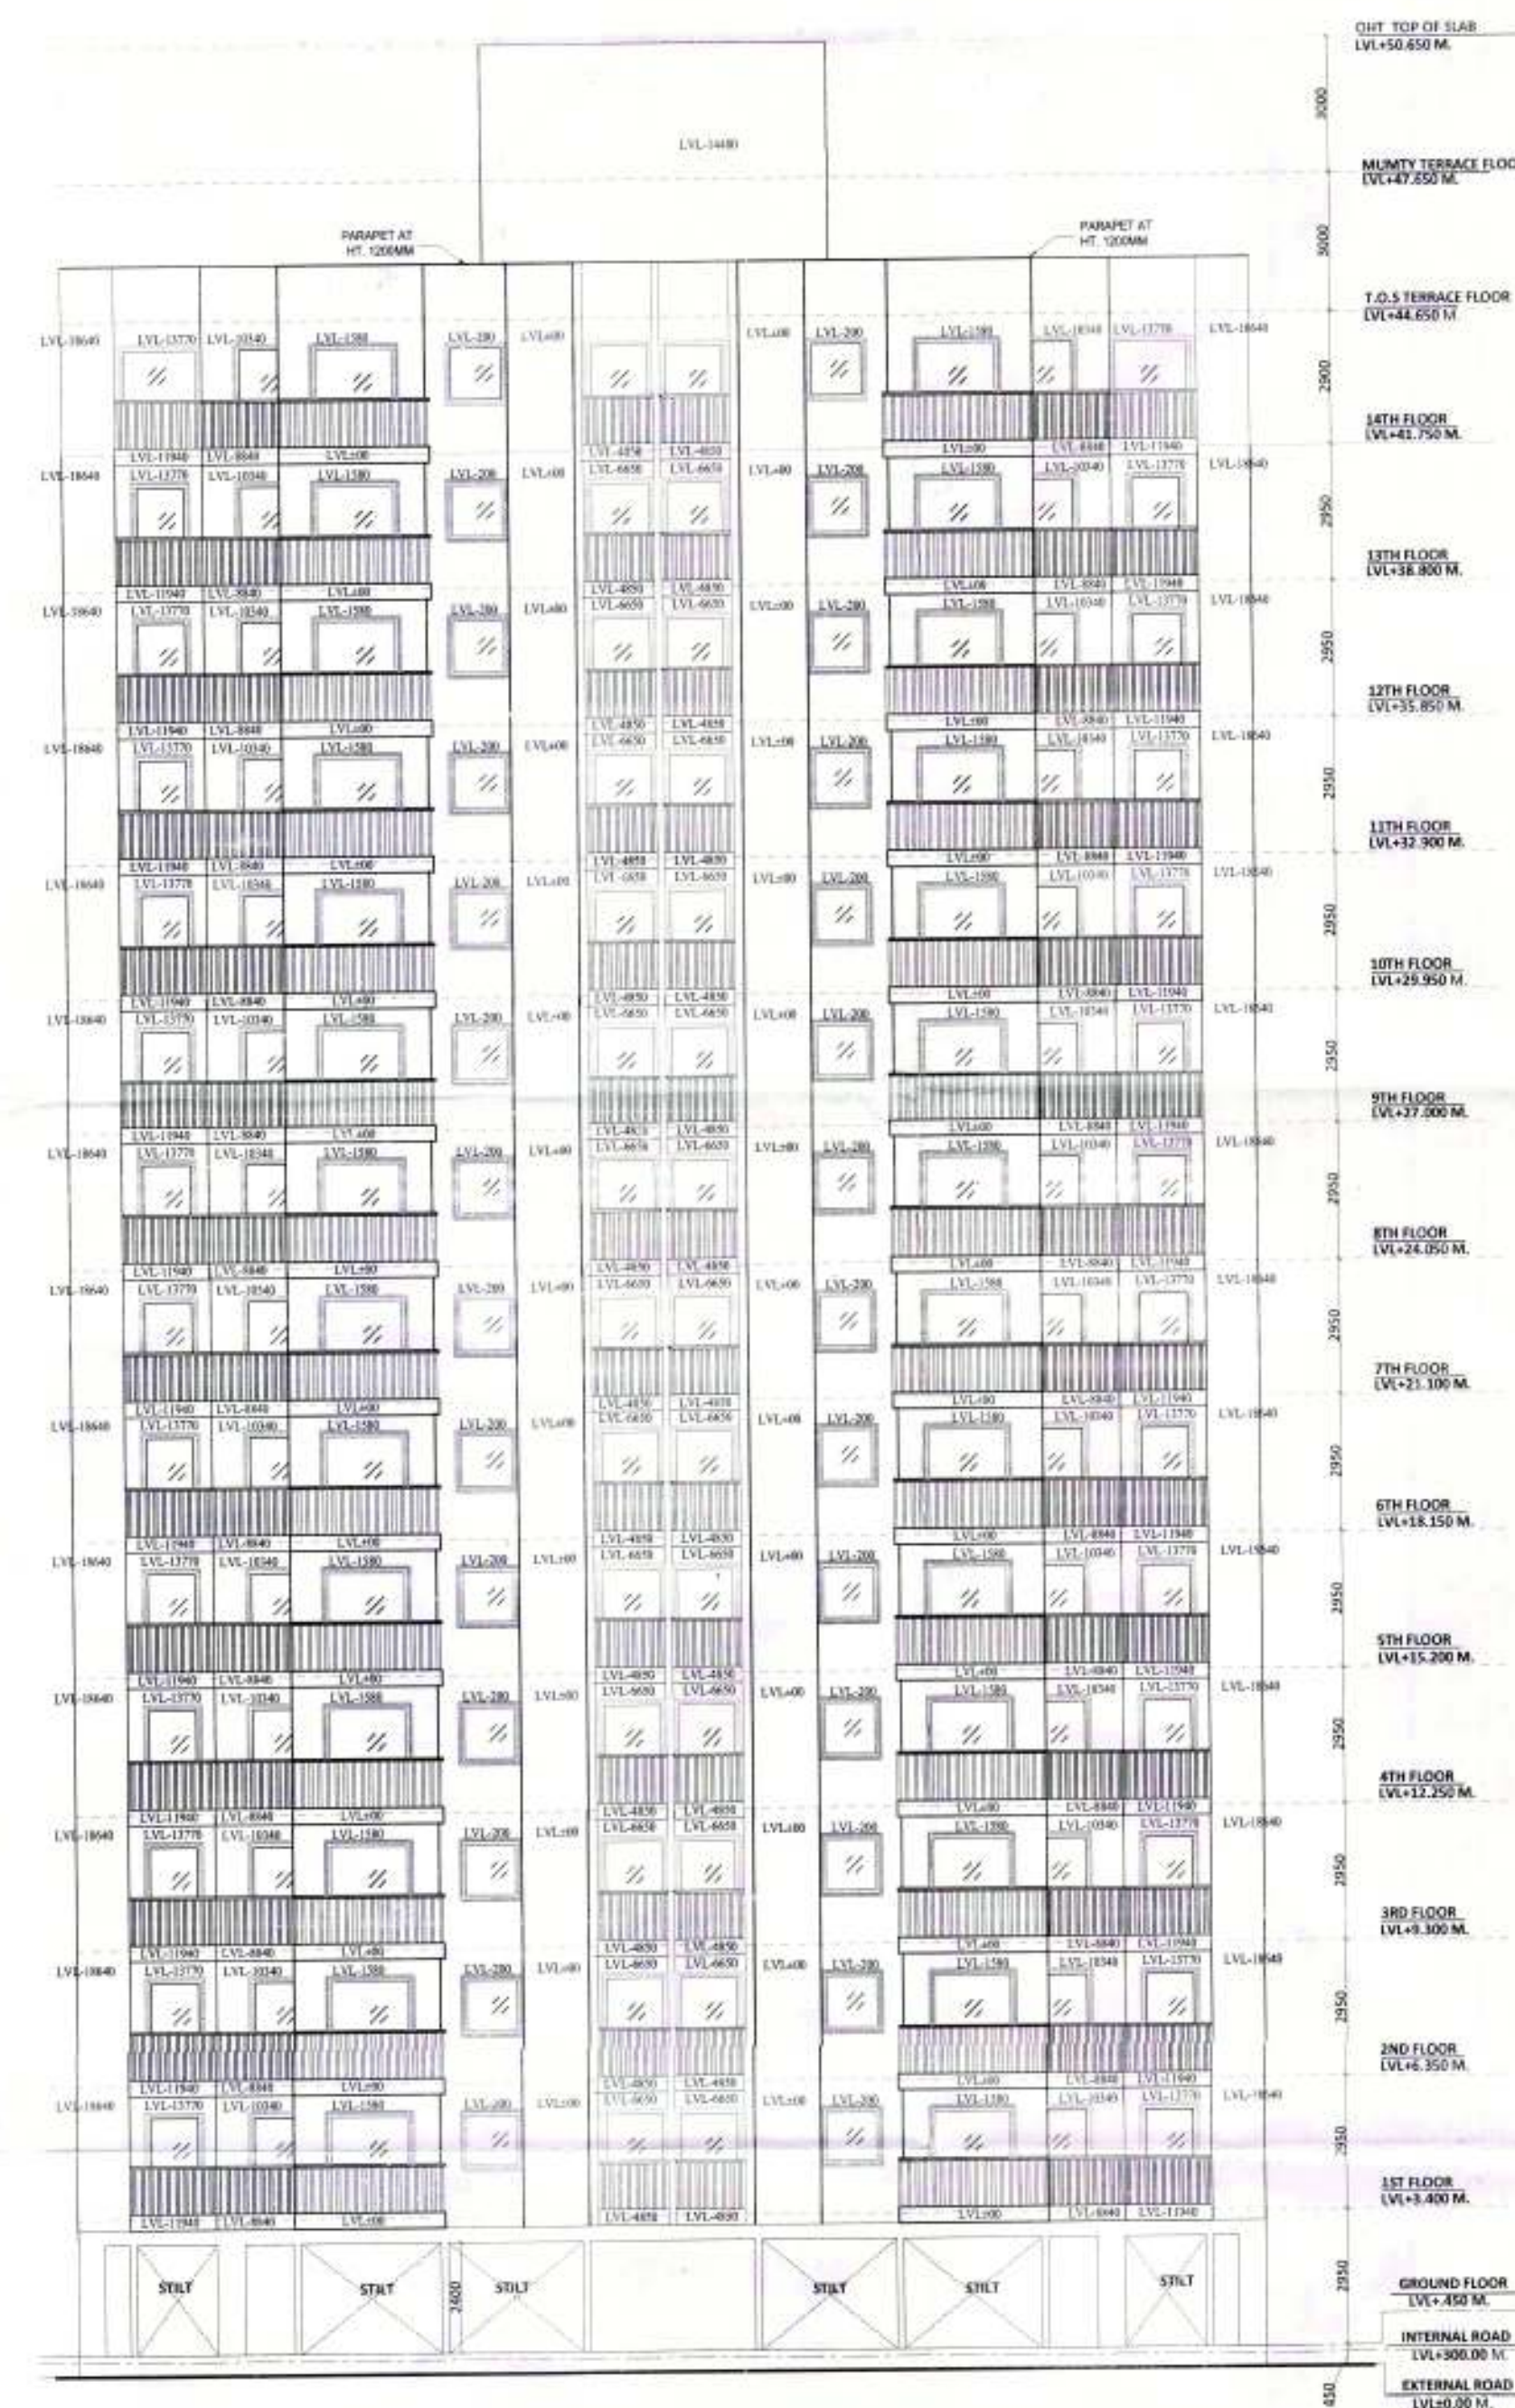

2 ELEVATION E2
Scale: 1:150

PRINCIPLE ARCHITECT

dfi

DESIGN FORUM INTERNATIONAL

K-47, KAILASH COLONY NEW DELHI-48
PHONE: 011-46556600 FAX: 46556601

CLIENT:
MEGA INFRATECH PVT. LTD.

PROJECT NAME AND ADDRESS

PROPOSED BUILDING PLAN FOR
AFFORDABLE GROUP HOUSING
COLONY FOR AN AREA MEASURING
9.0625 ACRES (LICENCE NO. 28 OF 2020)
DT. 07.10.2020
IN SECTOR 95B, GURUGRAM MANESAR
URBAN COMPLEX

DRAWING TITLE:
TYPICAL ELEVATION SECTION
TOWER - G,H,I,J & K (S+14)

OWNER'S SIGNATURE	ARCHITECT'S SIGNATURE
For Mega Infratech Pvt Ltd <i>[Signature]</i> Authorised Signatory	<i>[Signature]</i> ANOJ TAVATIA B. Arch. (Hons.) CA/95/18759

SCALE: 1:150

DATE : 31

31