



Sanctioned
TO BE READ WITH THIS OFFICE
MEMO NO.:
DATED:

PA
BPC

Member
BPC

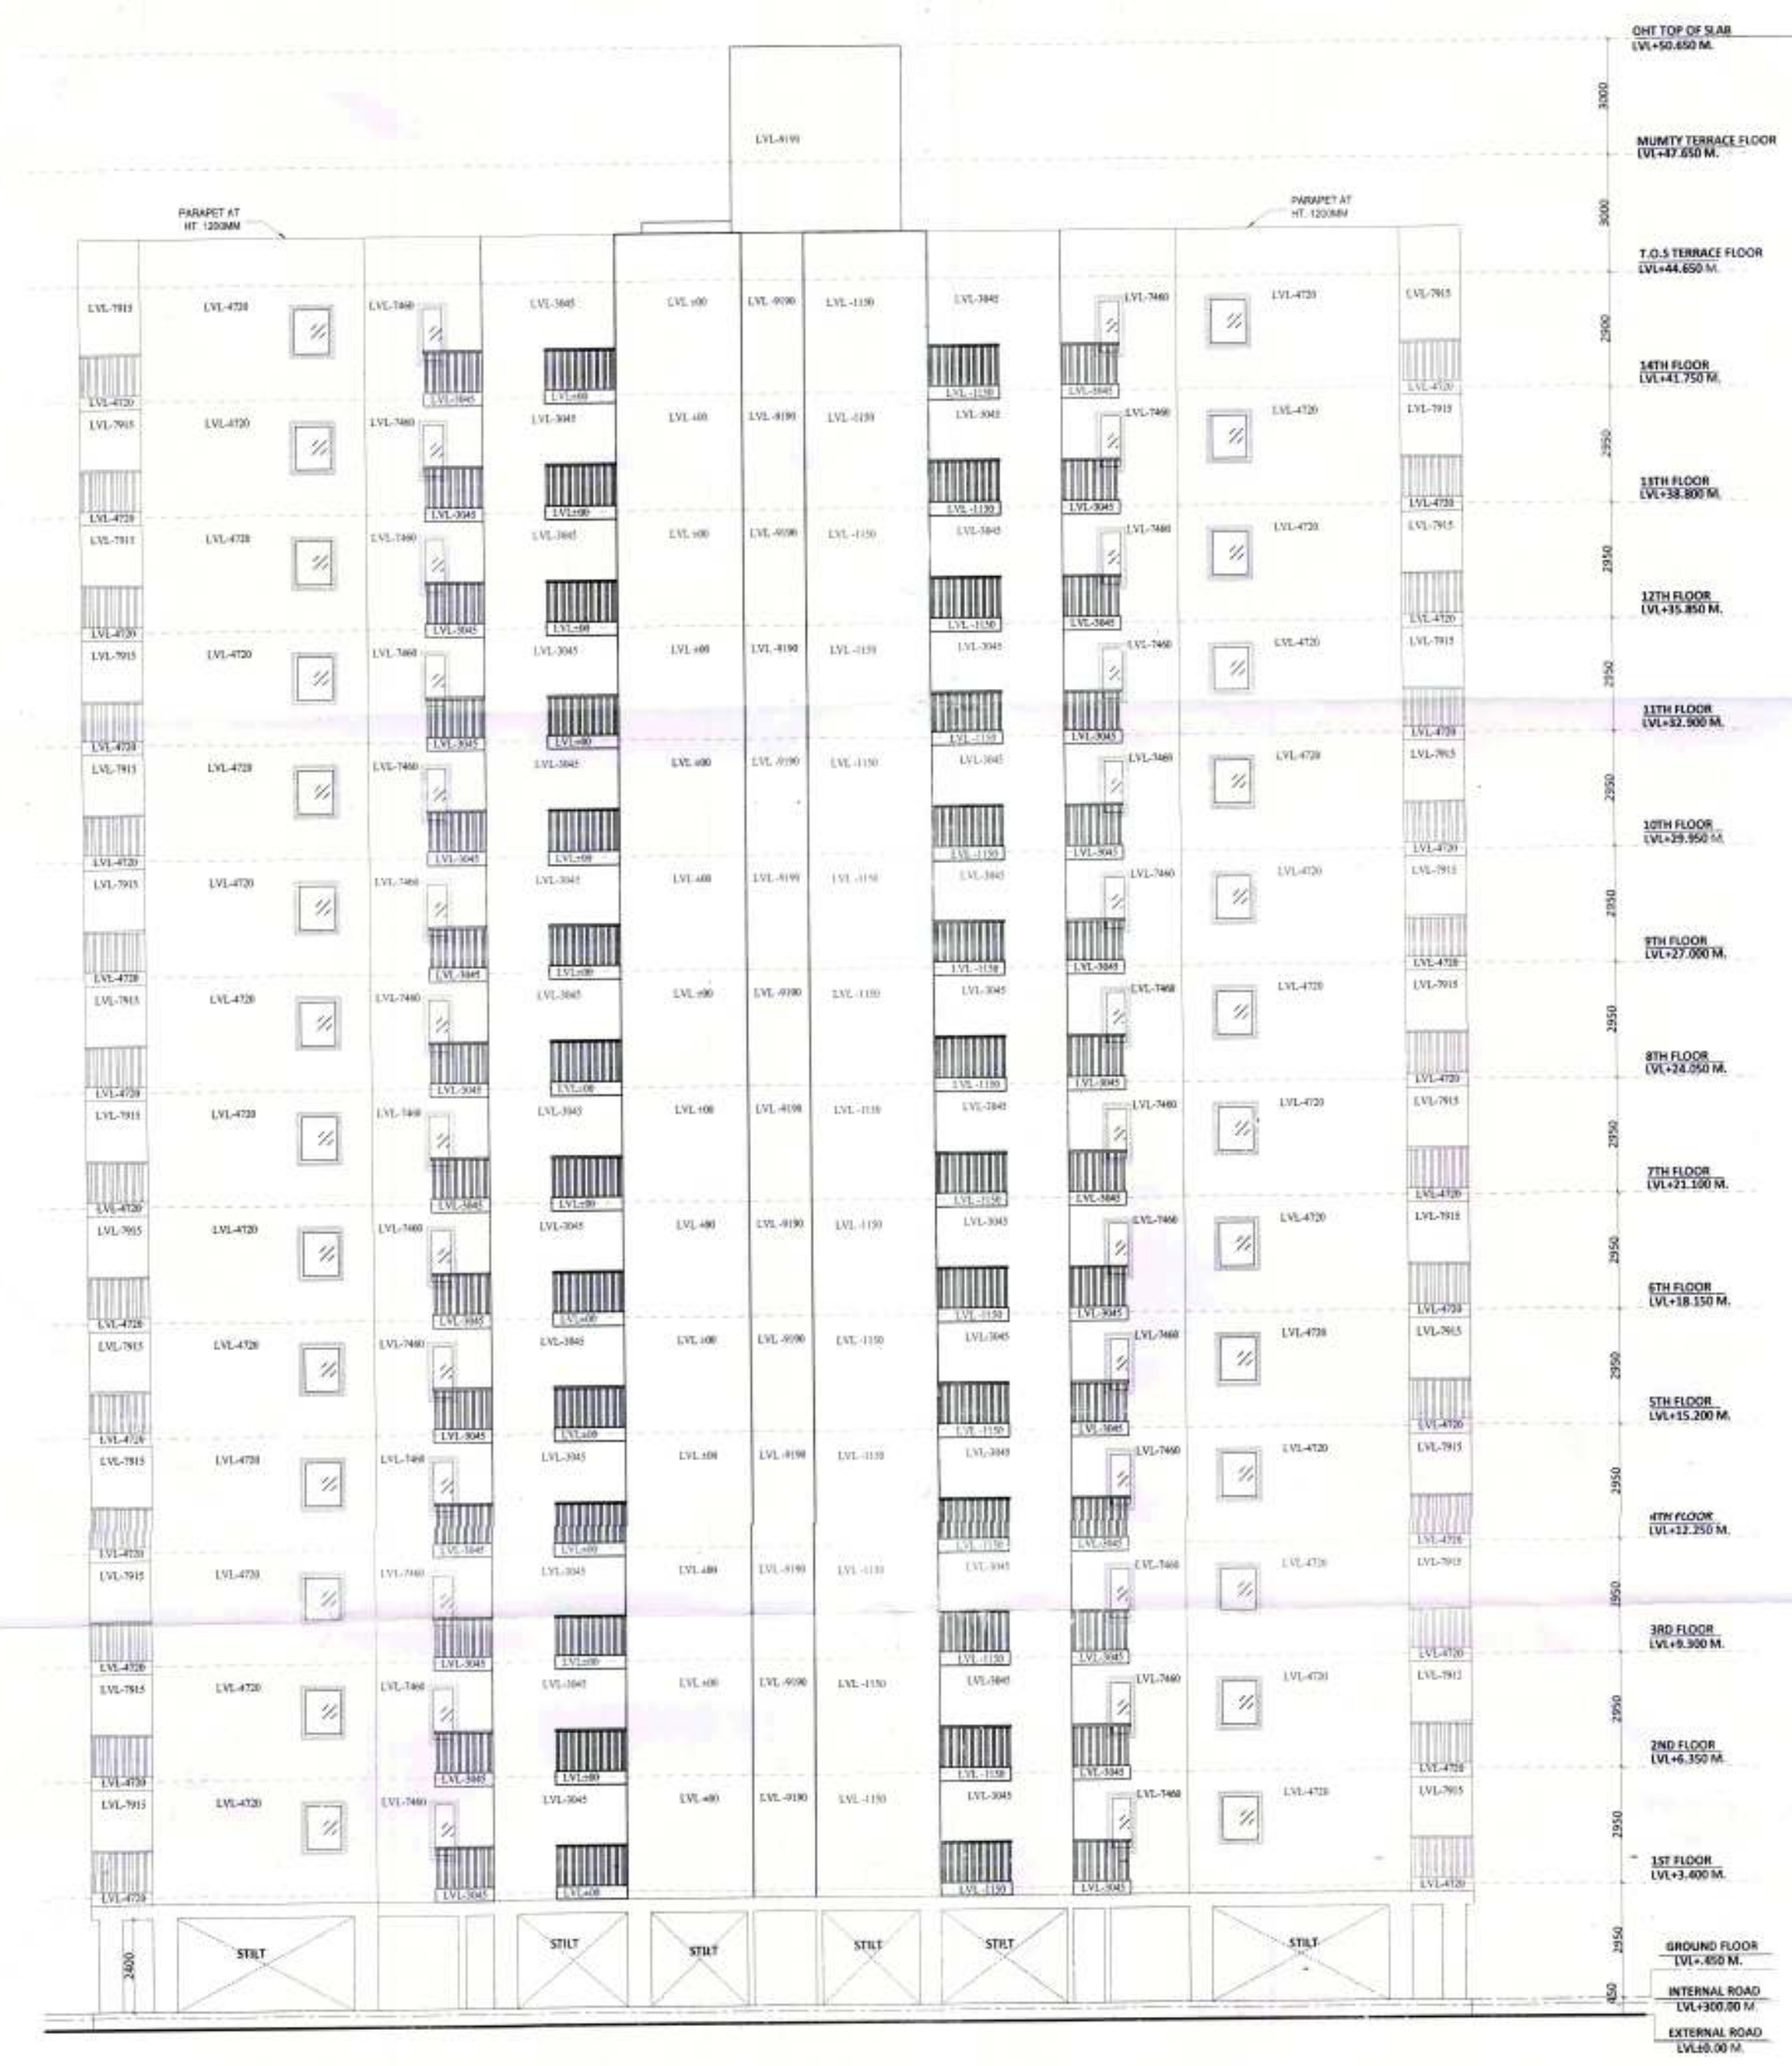

1 ELEVATION E1
Scale: 1:150

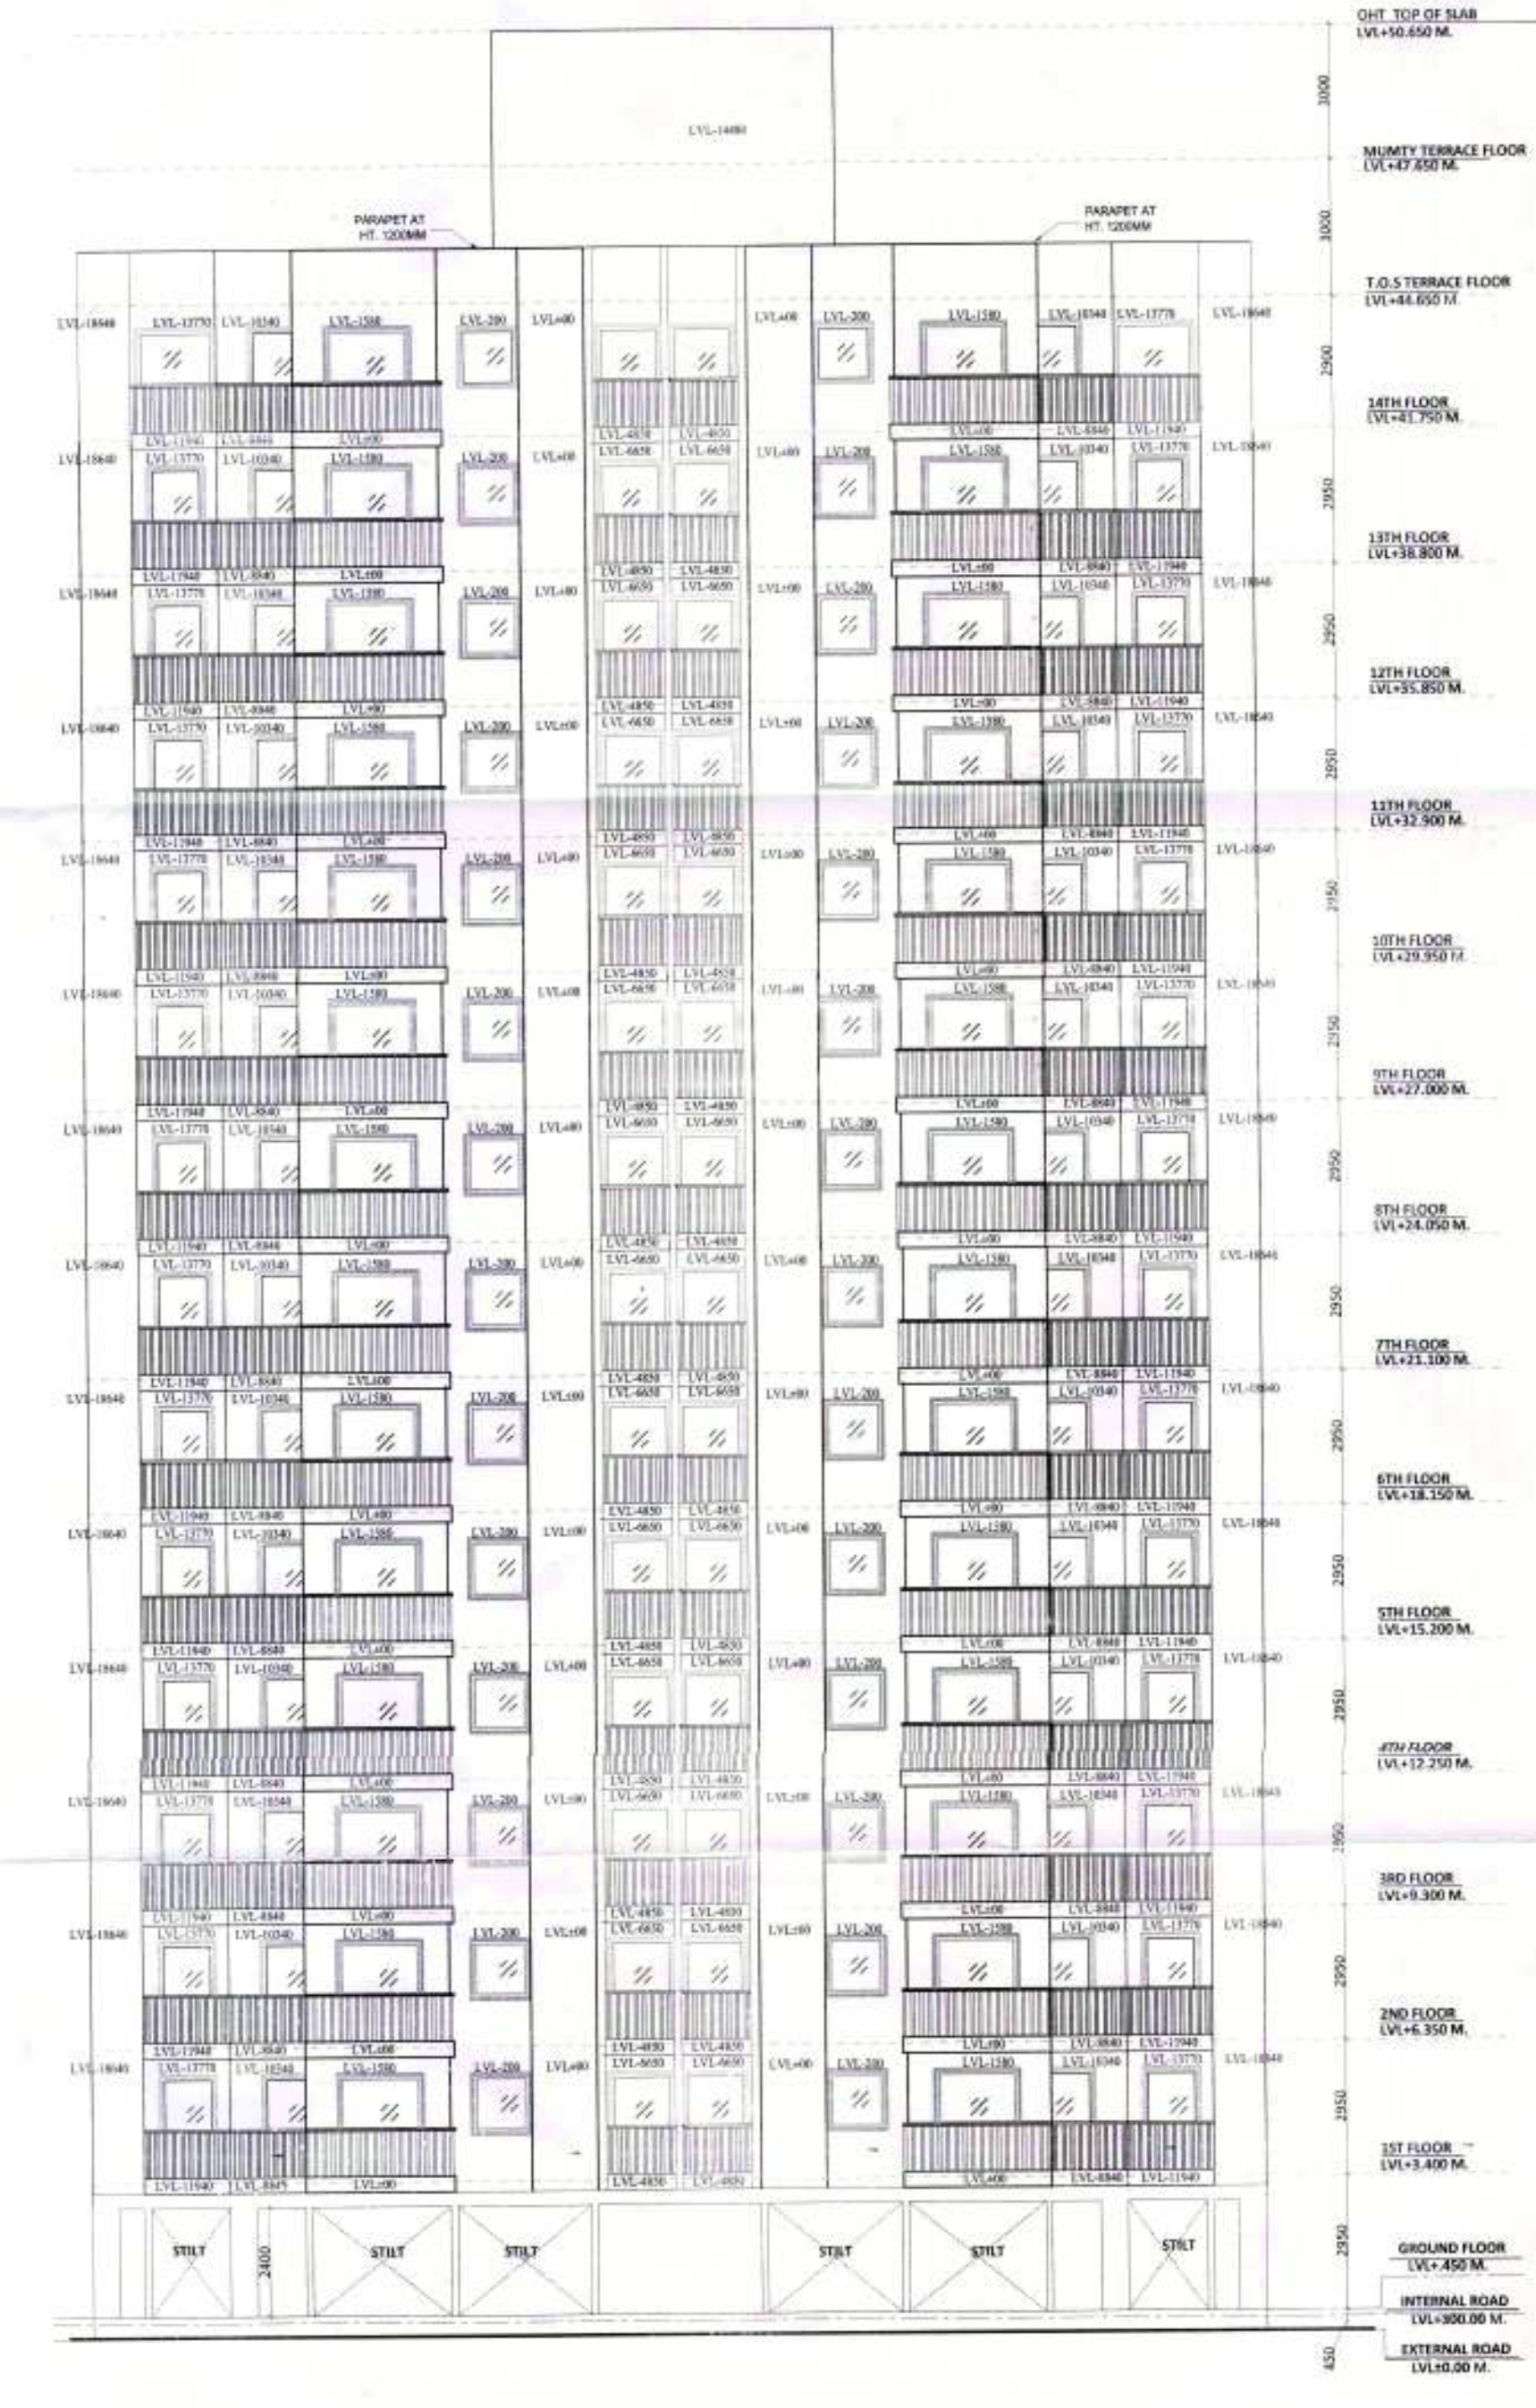

2 ELEVATION E2
Scale: 1:150

PRINCIPLE ARCHITECT dfi DESIGN FORUM INTERNATIONAL K-47, KAILASH COLONY NEW DELHI-48 PHONE: 011 - 46556600 FAX: 46556501	
CLIENT: MEGA INFRA TECH PVT. LTD.	
PROJECT NAME AND ADDRESS PROPOSED BUILDING PLAN FOR AFFORDABLE GROUP HOUSING COLONY FOR AN AREA MEASURING 9.0625 ACRES (LICENCE NO. 28 OF 2020) DT. 07.10.2020 IN SECTOR 95B, GURUGRAM MANESAR URBAN COMPLEX	
DRAWING TITLE: TYPICAL ELEVATION, SECTION TOWER - B, C & D (S+14)	
OWNER'S SIGNATURE For Mega Infratech Pvt Ltd Vandana Authorised Signatory	ARCHITECT'S SIGNATURE Atul Tevatia B.Arch (Hons.) CA/95/18739
SCALE: 1:150 DATE:	SHEET NO. 25