


ARCHITECT (H.O.) S.T.P.
 Member Secretary B.P.C.
 ARCHITECT (H.O.) S.T.P.
 Member Secretary B.P.C.


SANCTIONED
 TO BE READ WITH THIS OFFICE
 MEMO NO.:
 DATED:

JAL
 JD
 PA
 AT

DDT (H.O.)
 Member
 B.P.C.
 DINESH KUMAR

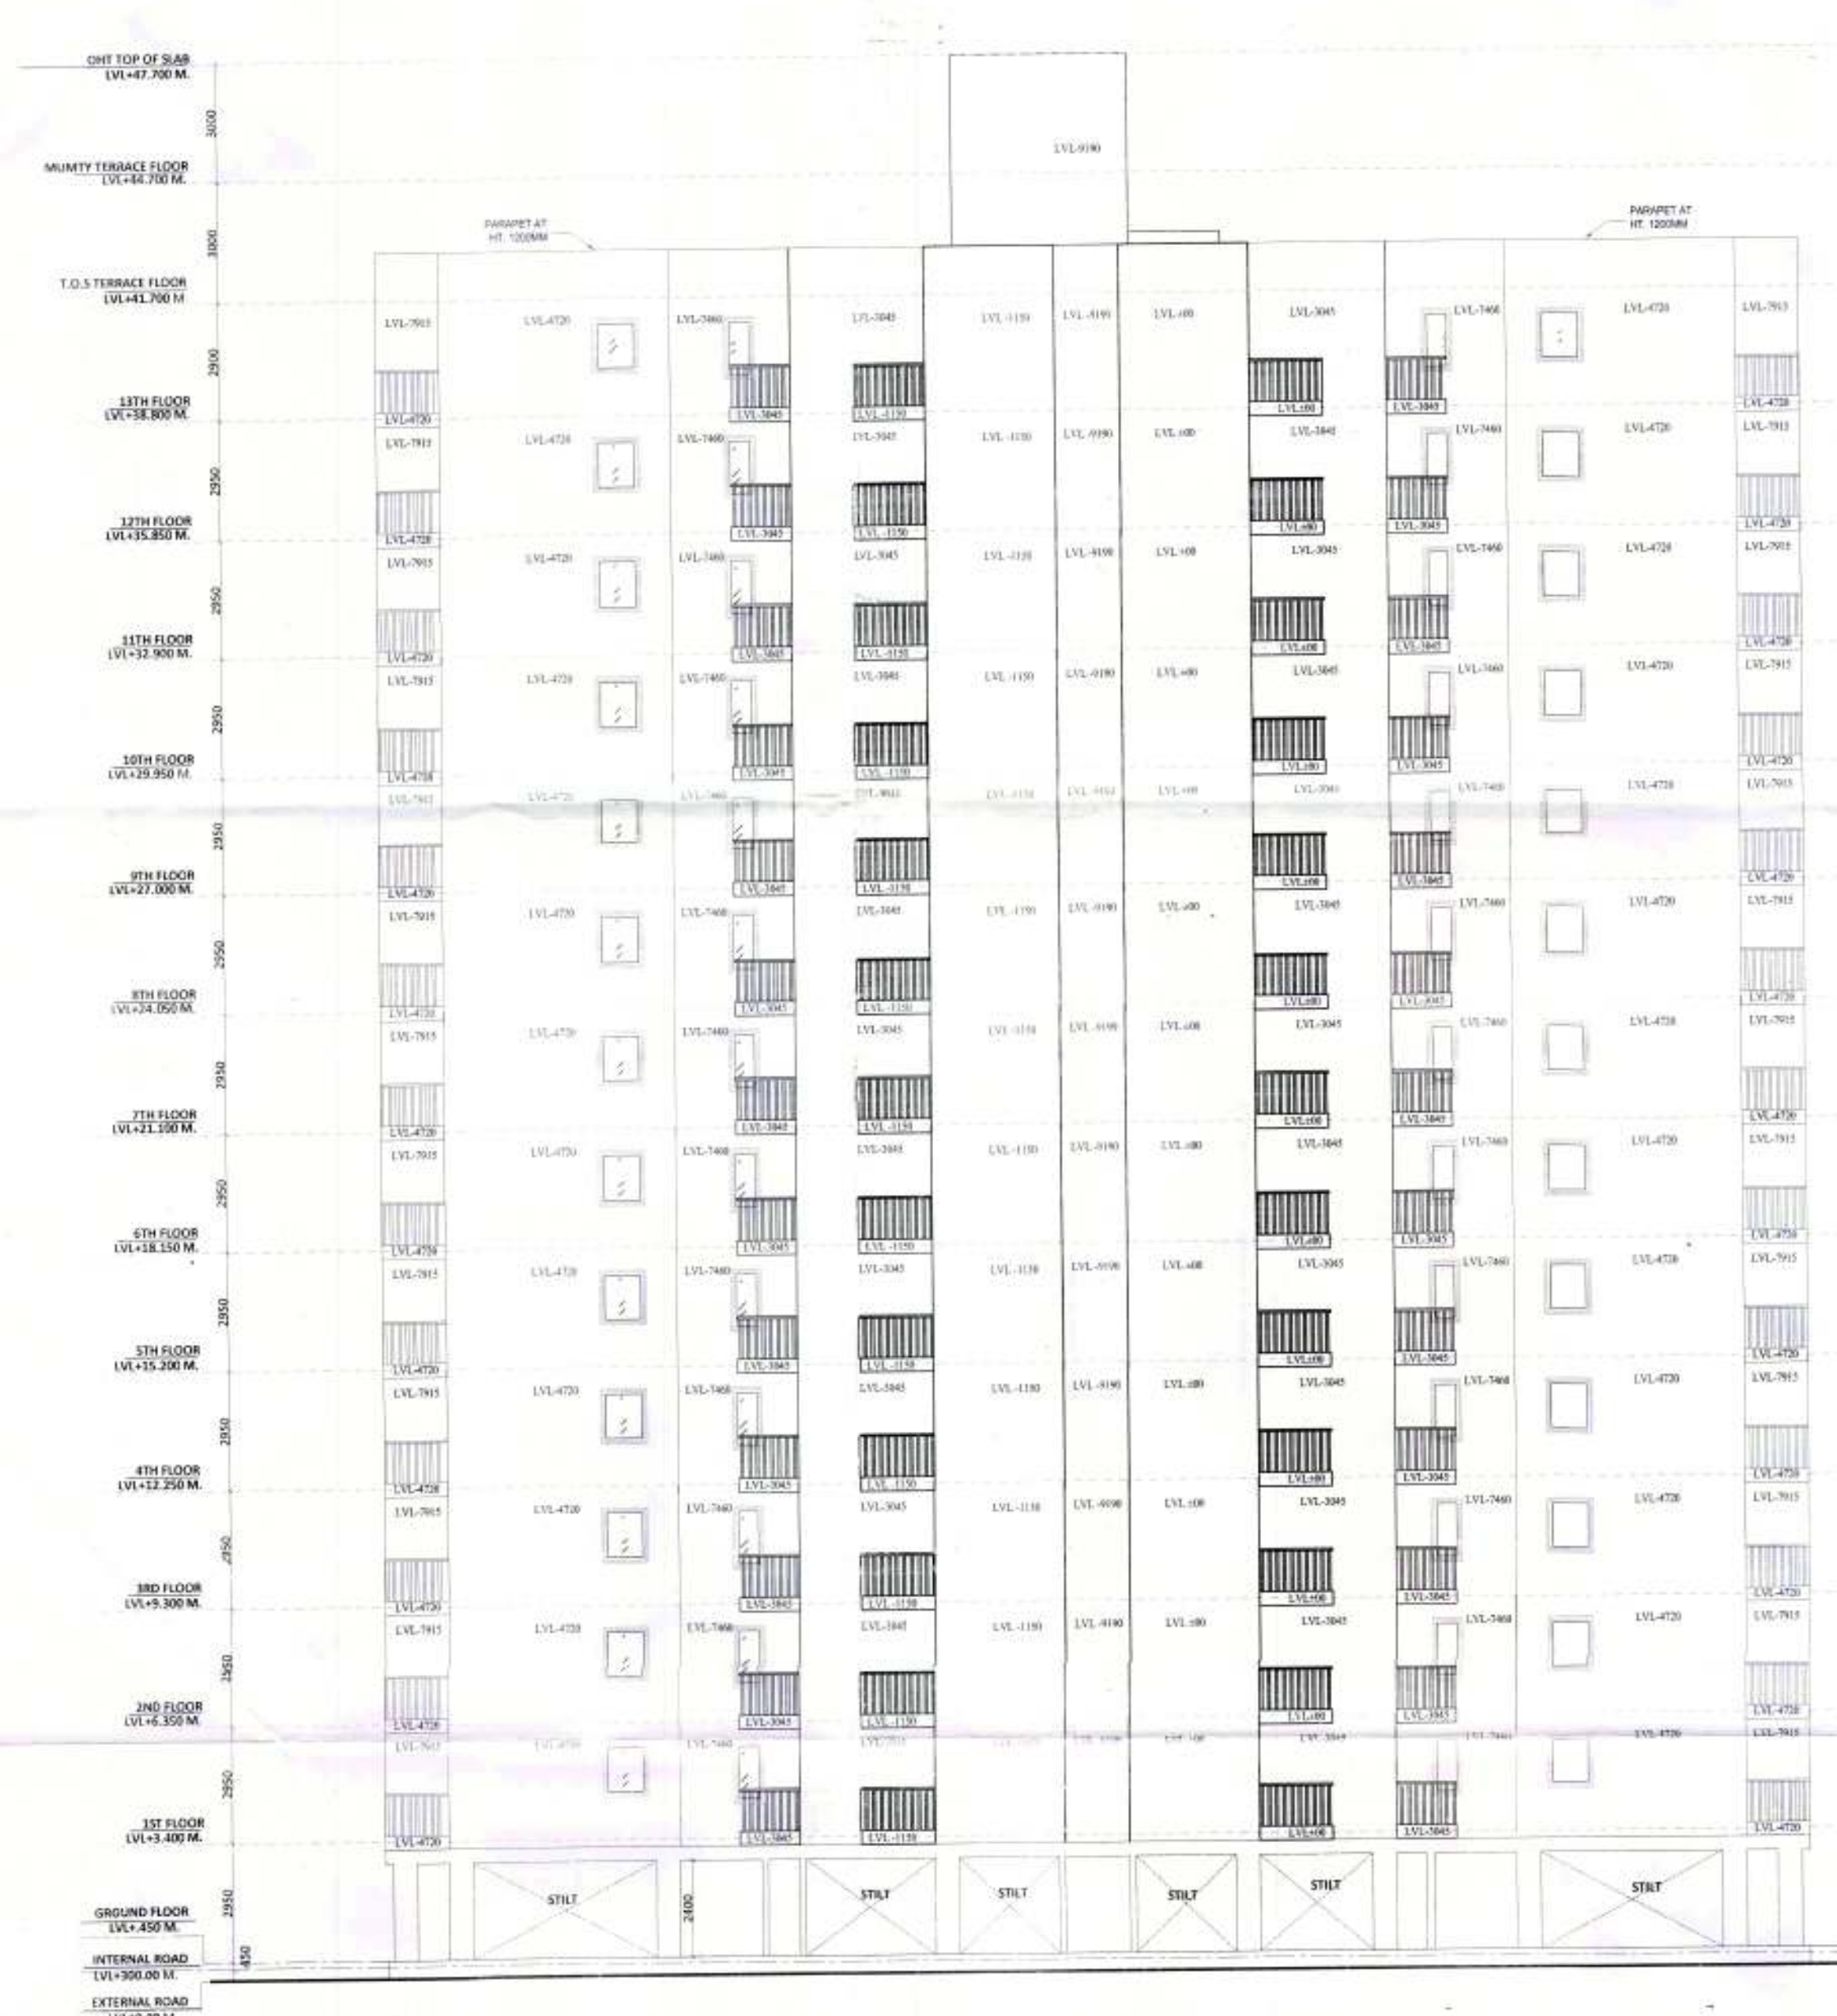

1 ELEVATION E1
 Scale: 1:100

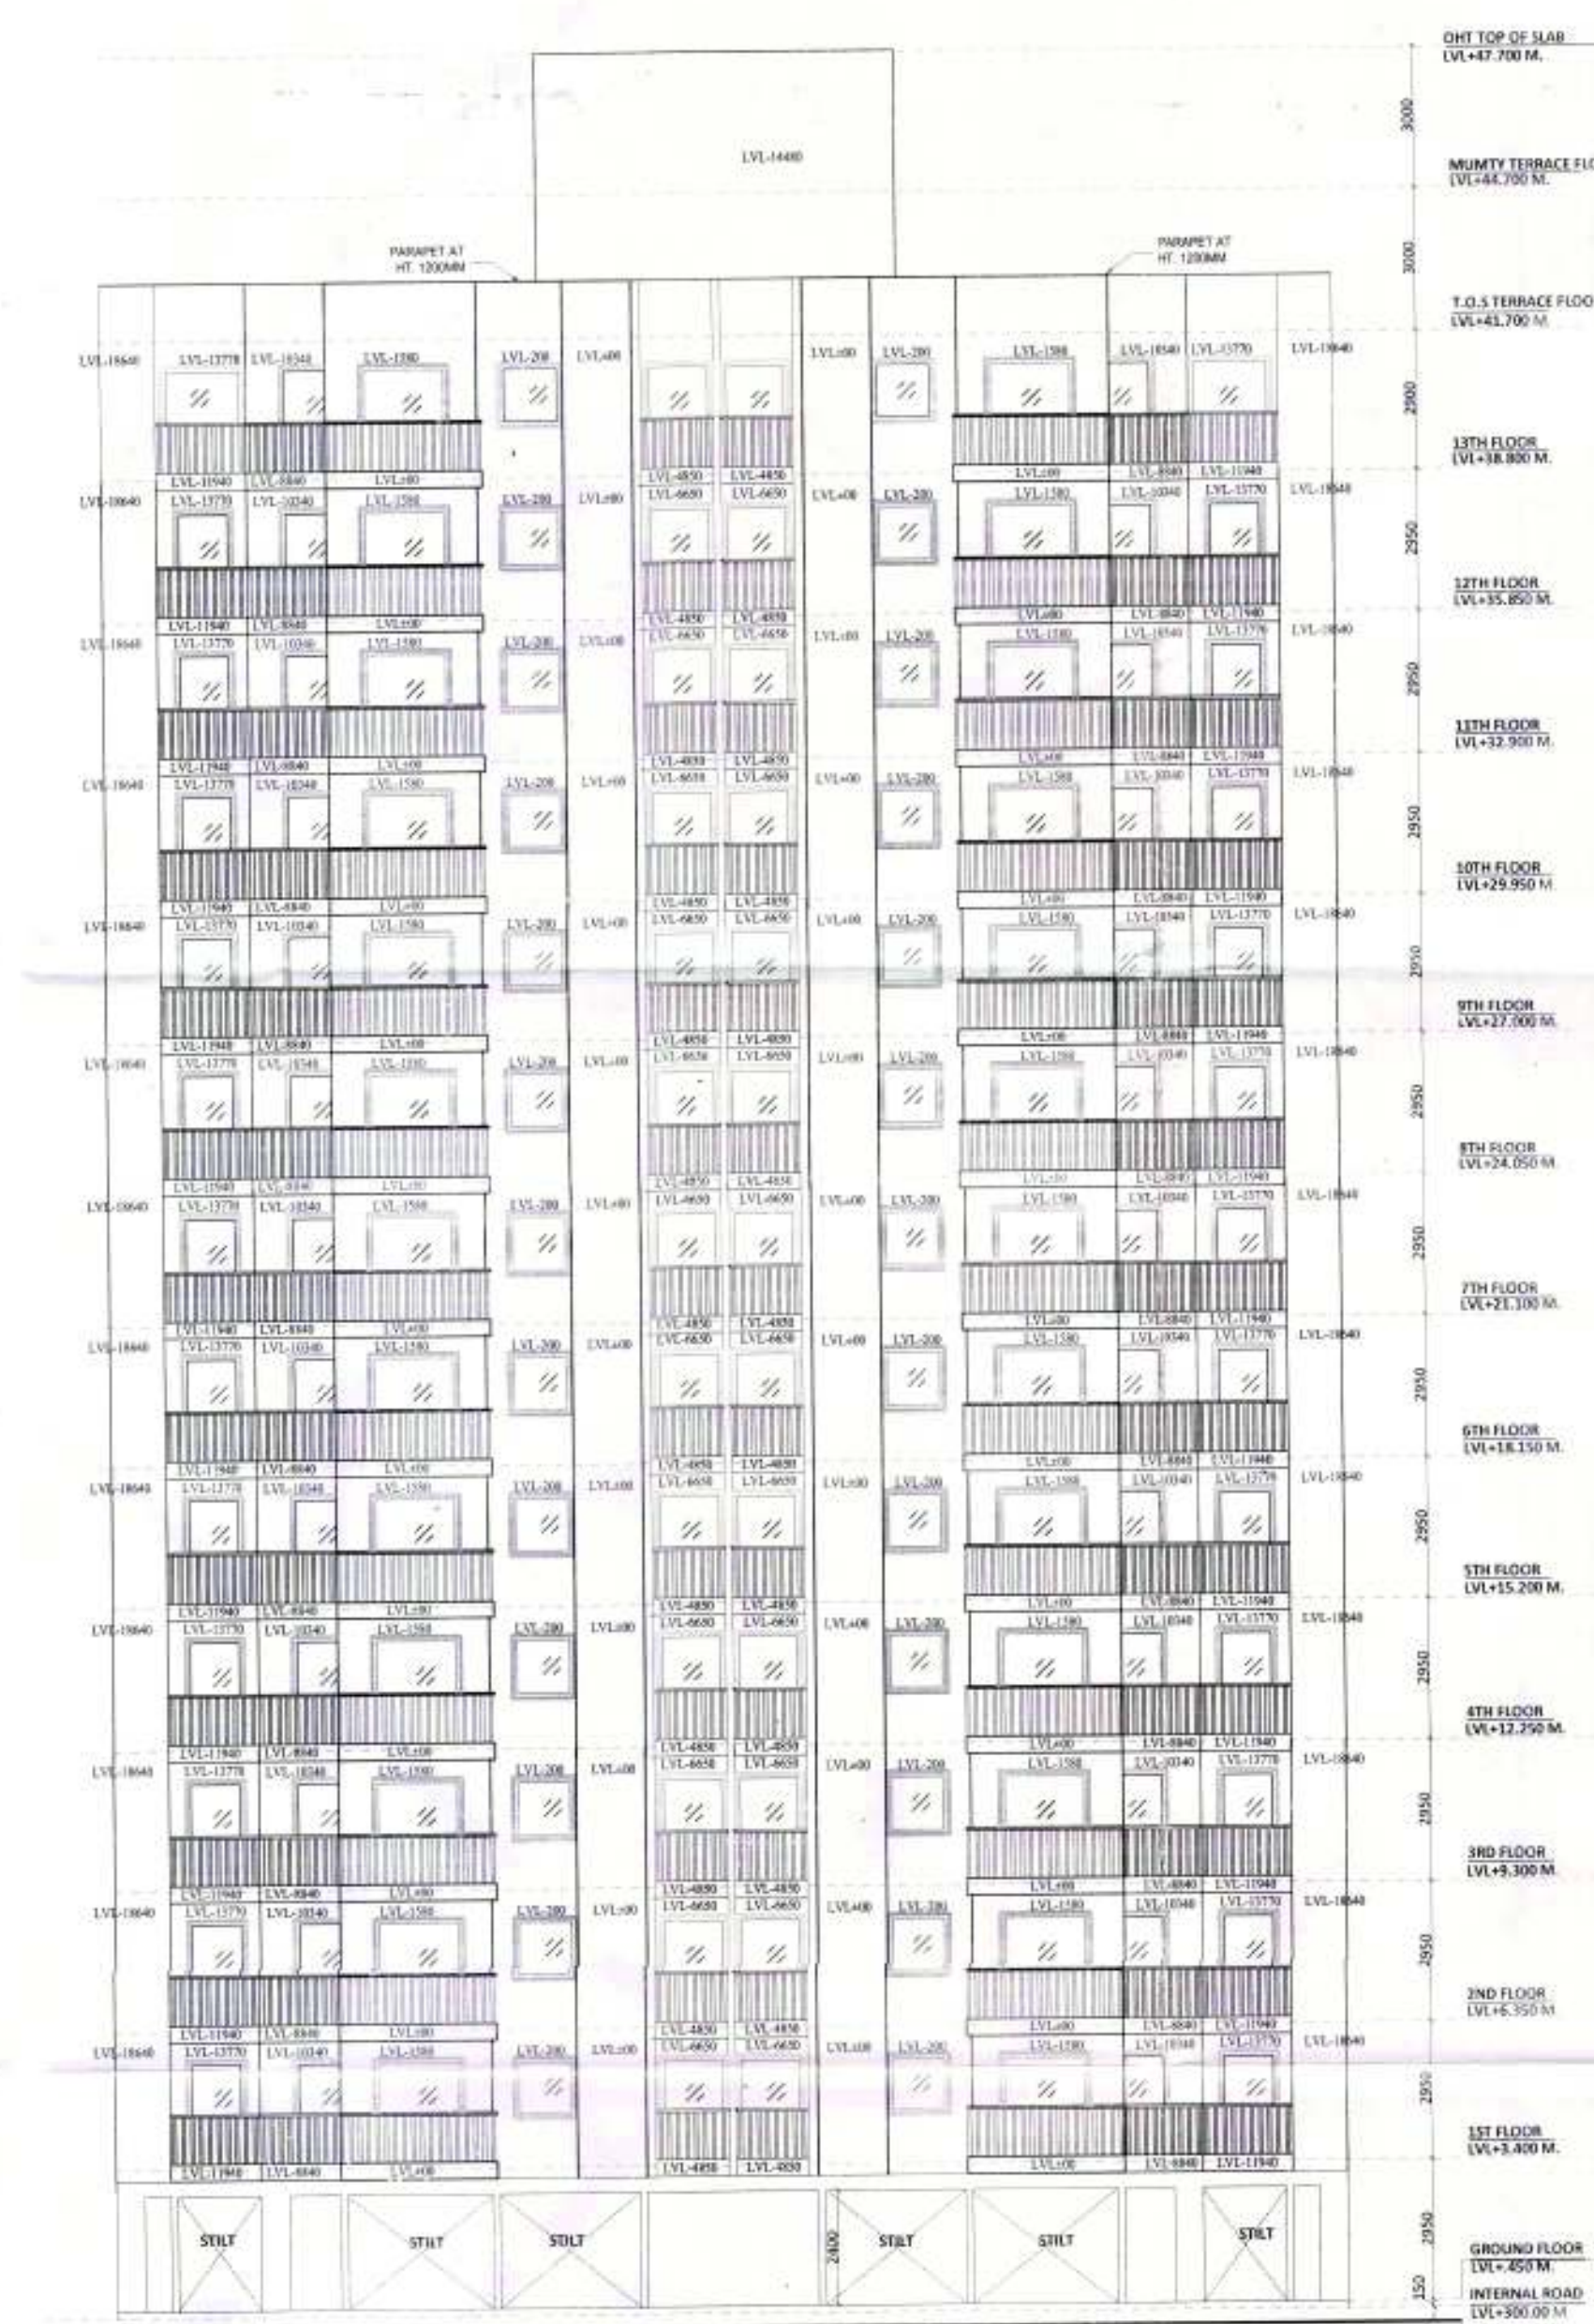

2 ELEVATION E2
 Scale: 1:100

PRINCIPLE ARCHITECT
dfi
 DESIGN FORM INTERNATIONAL
 K-47, KAILASH COLONY NEW DELHI-48
 PHONE: 011-46556600 FAX: 46556601

CLIENT:
 MEGA INFRA TECH PVT. LTD.

PROJECT NAME AND ADDRESS

PROPOSED BUILDING PLAN FOR
 AFFORDABLE GROUP HOUSING
 COLONY FOR AN AREA MEASURING
 9.0625 ACRES (LICENCE NO. 28 OF 2020)
 DT. 07.10.2020
 IN SECTOR 95B, GURUGRAM MANESAR
 URBAN COMPLEX

DRAWING TITLE:
 TYPICAL ELEVATION SECTION
 TOWER - F & K (S+14)

OWNER'S SIGNATURE
 For Mega Infratech Pvt Ltd
 Architect's Signature
 ANOJ TEVATIA
 B. Arch. (Hons.)
 CA/95/18739

SCALE: 1:150
 DATE:

SHEET NO.
 27