



Sanctioned and valid for Two Years
 Subject to validity of License (CZU)
 Building Plan Committee Controlled Area
 Gurugram Circle, Gurugram

SB P.A. A.T.P.

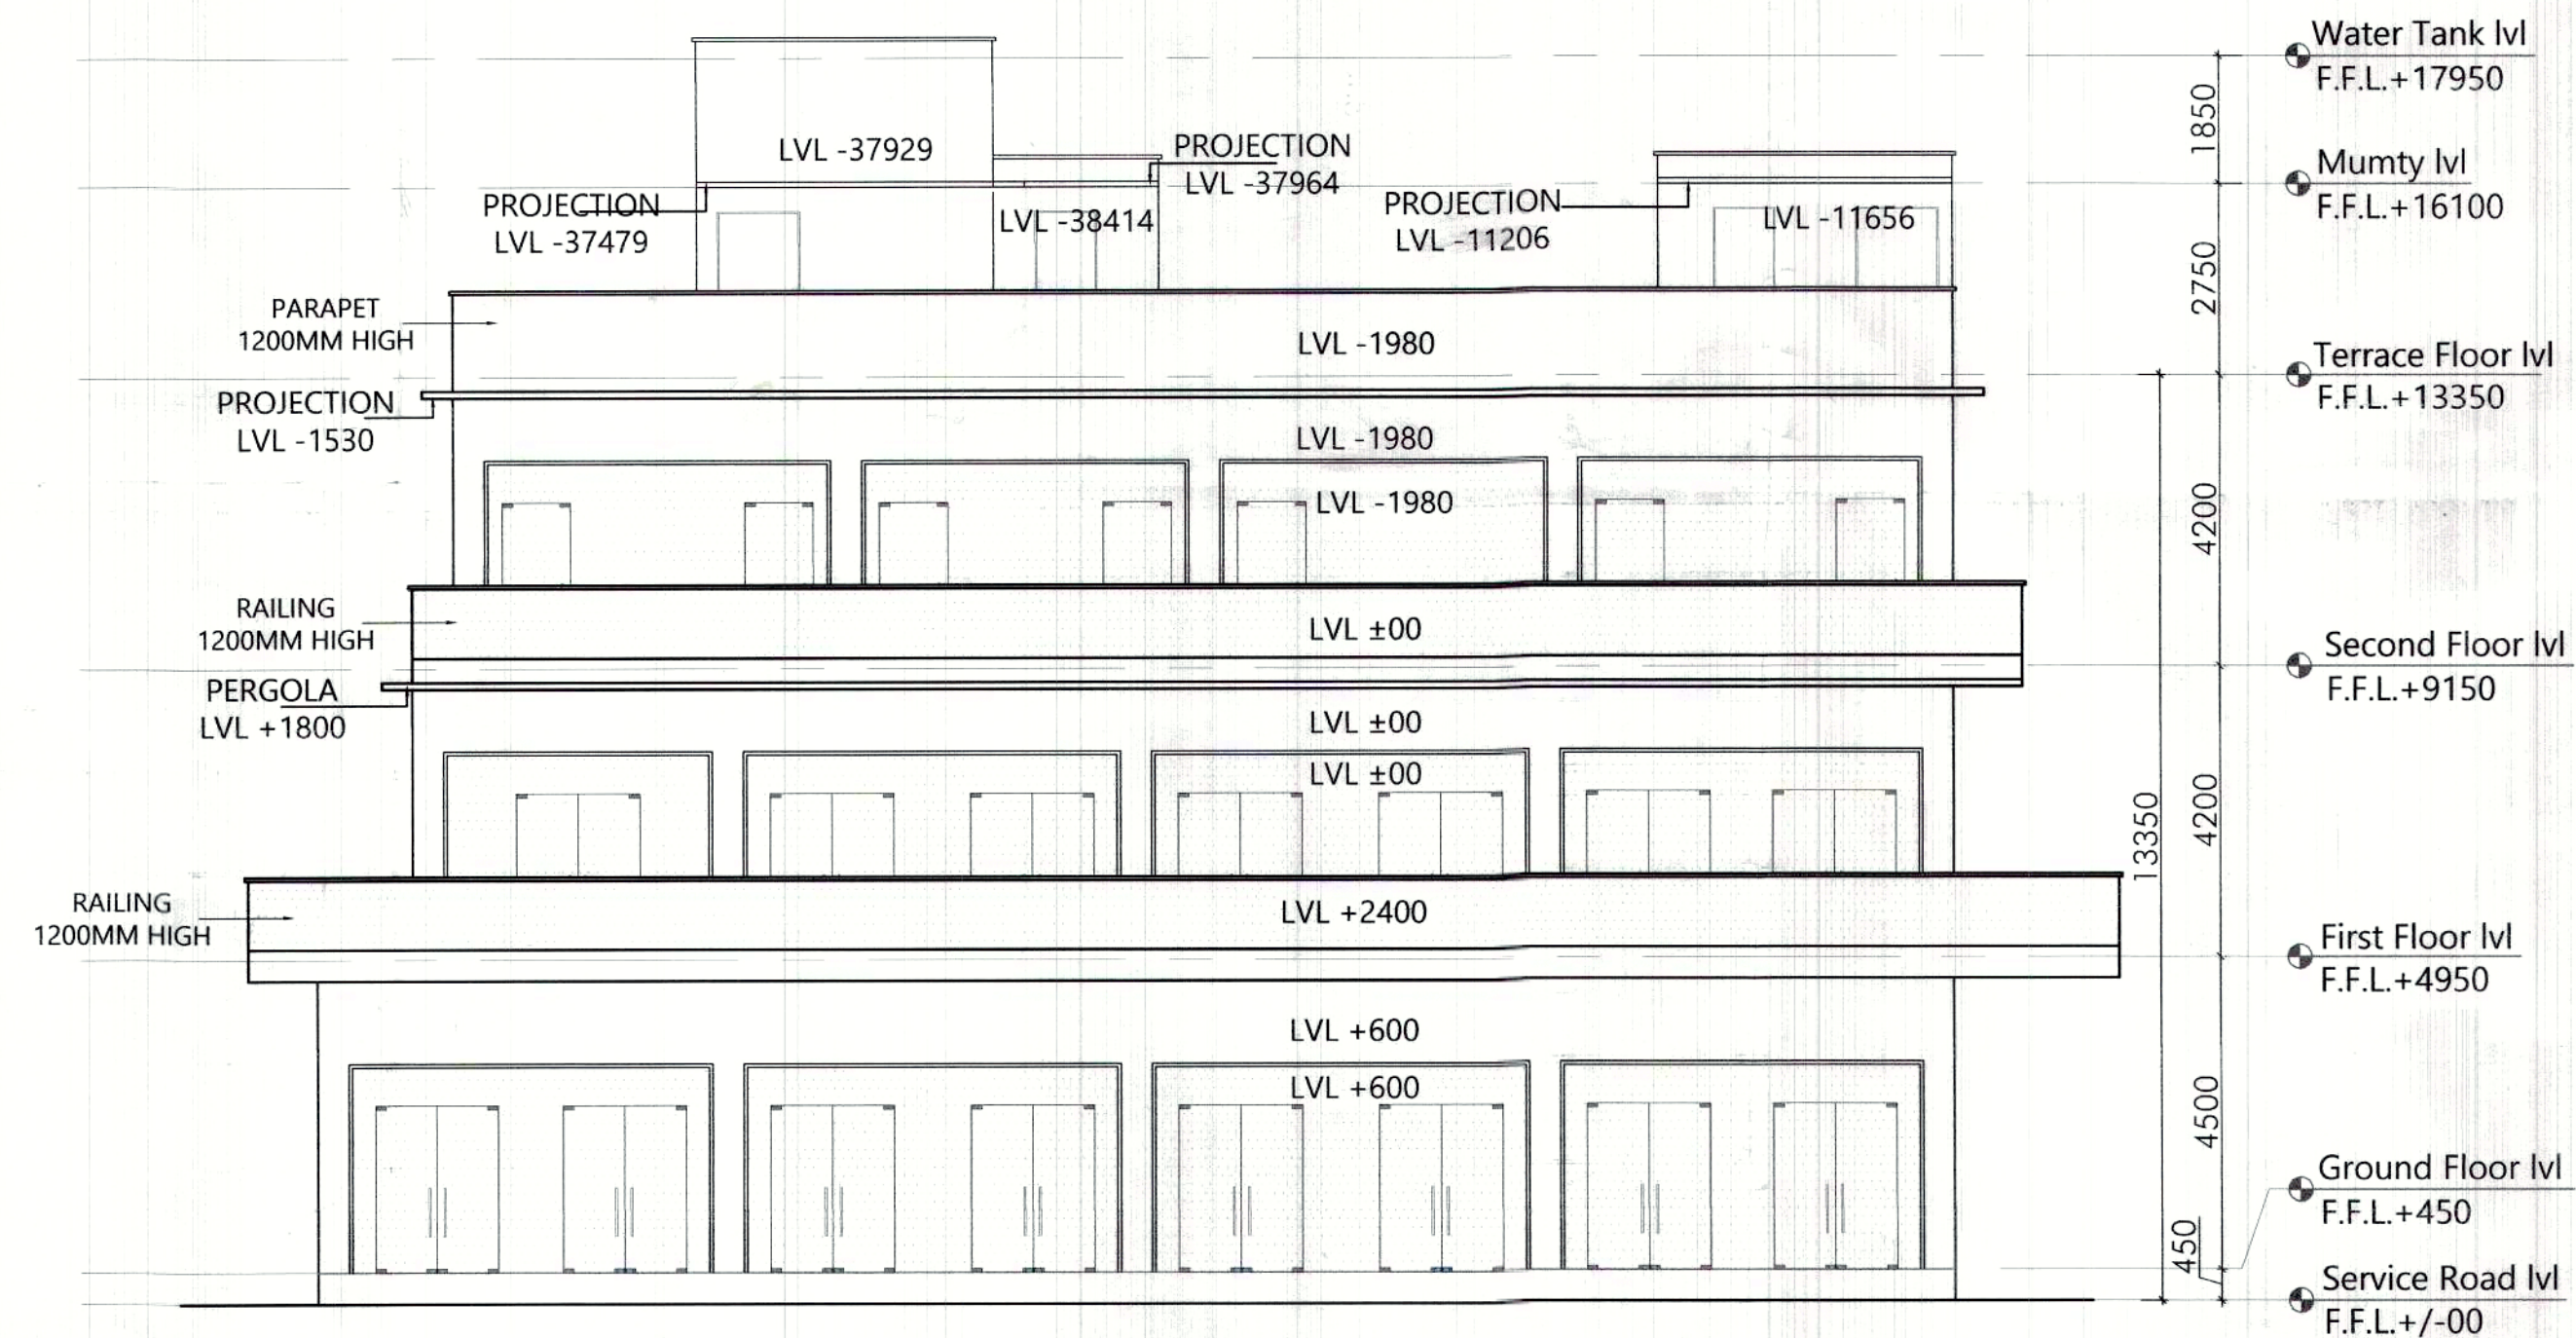


1 ELEVATION-A
 SCALE - 1:100

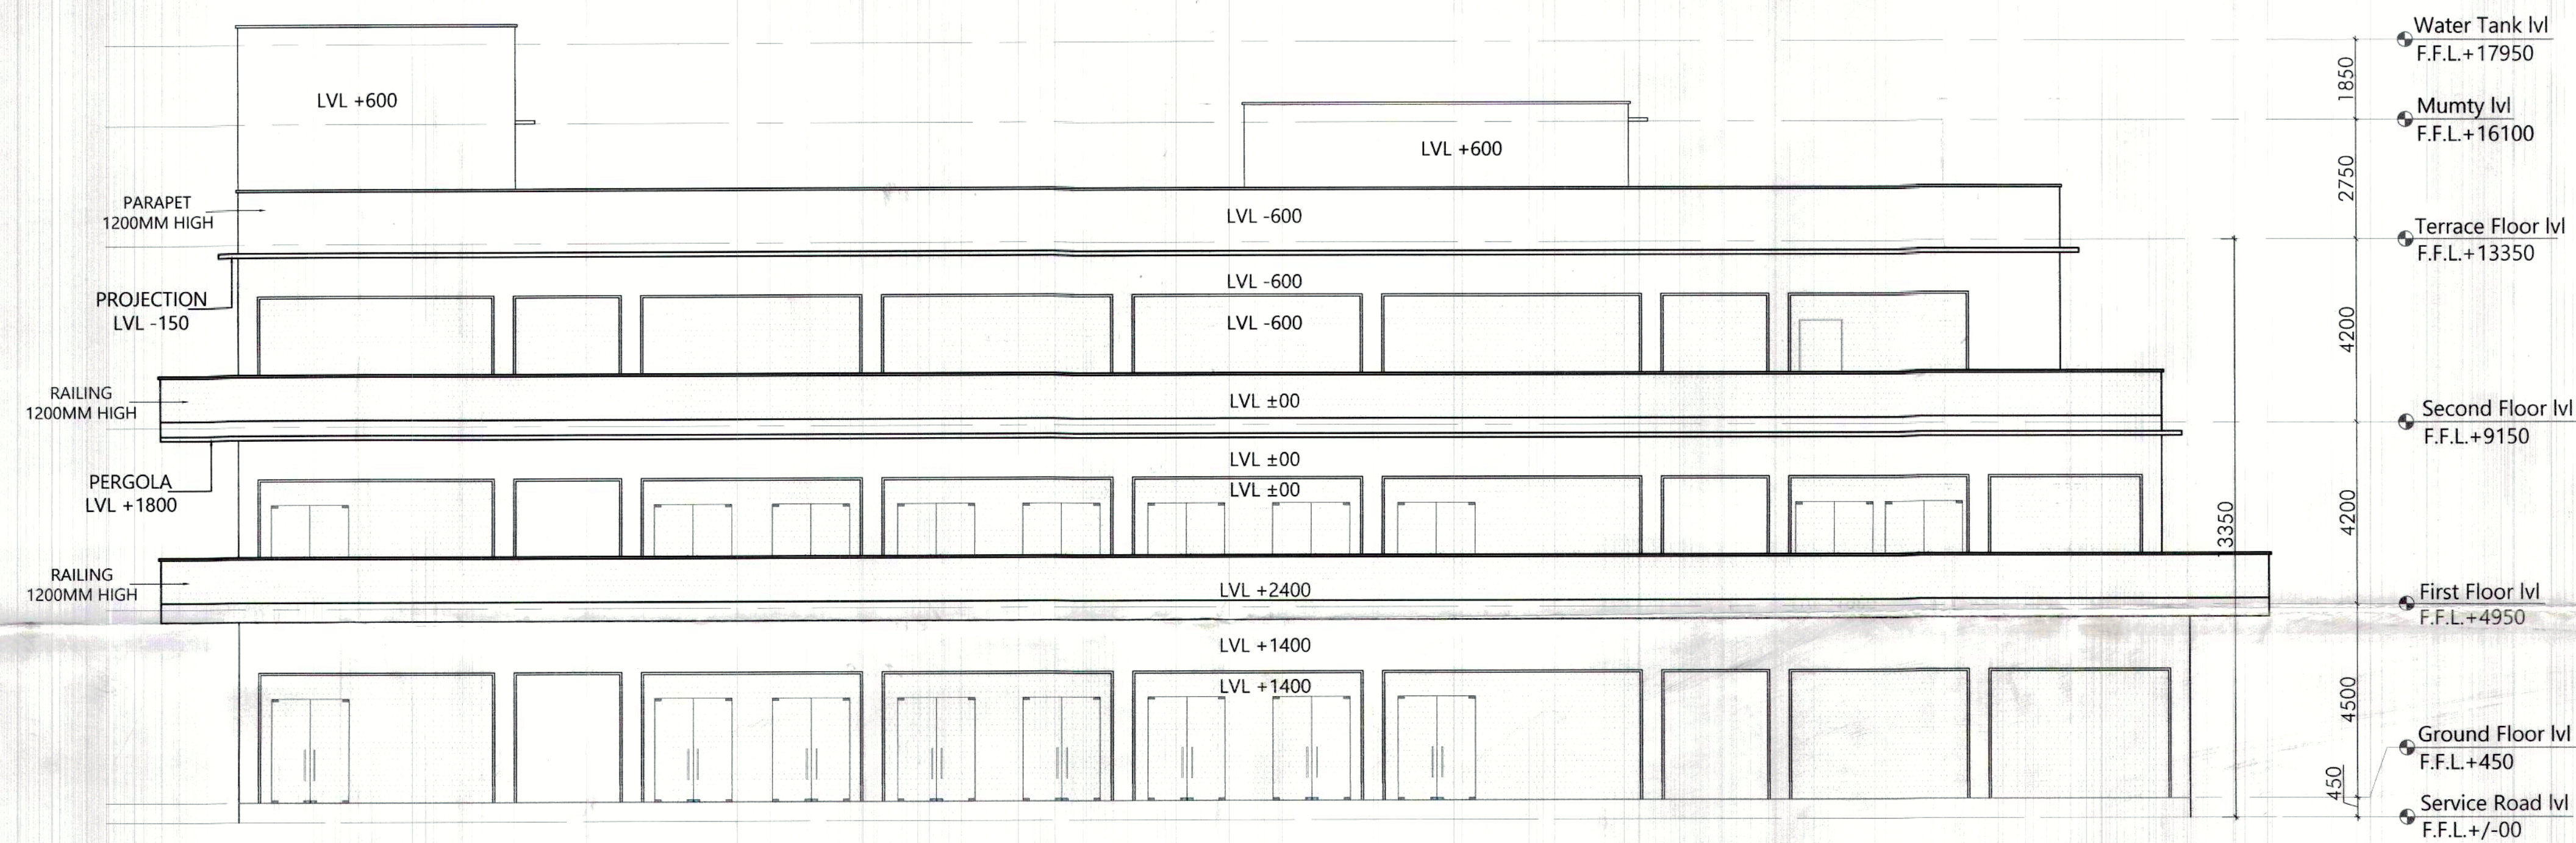

2 ELEVATION-B
 SCALE - 1:100

KEY PLAN:

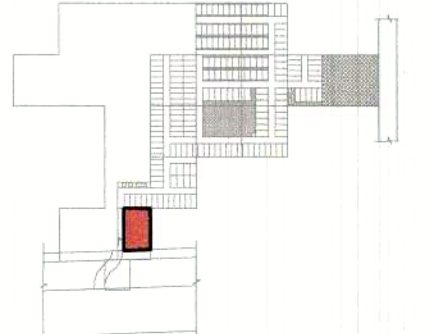

PROJECT:

PROPOSED BUILDING PLAN OF COMMERCIAL FOR AN AREA MEASURING 0.468017 ACRES FALLS IN AFFORDABLE PLOTTED COLONY (UNDER DEEN DAYAL JAN AWAS YOJNA) OVER AN AREA MEASURING 12.41875 ACRES (LICENCE NO. 23 OF 2019) IN THE REVENUE ESTATE OF VILLAGE SOHNA,SECTOR-35,SOHNA,DISTRICT-GURUGRAM BEING DEVELOPED BY LION INFRADEVELOPERS LLP,VALLABHAM BUILDCON PVT. LTD & VIBHOR HOME DEVELOPERS PVT. LTD. IN COLLABORATION WITH LION INFRA DEVELOPERS LLP

CLIENT:

LION INFRA DEVELOPERS LLP

PRINCIPAL ARCHITECT:



OWNER'S SIGNATURE

ARCHITECT'S SIGNATURE

For Lion Infradevelopers LLP
 Authorised Signatory

AR. VAKUL MITTAL
 COA No. CA/2010/50178
 1023, 10th Floor, JMD Megapolis
 Sector-48, Gurugram-122001
 Ph: 0124-4978484

CON	SUB	TEN	GFC
-----	-----	-----	-----

DRAWING TITLE:

COMMERCIAL:
 ELEVATIONS

DRAWING NO: SUB-AR/CM-208

DATE ISSUED: 30-10-2021

DRAWN BY:
 PS

CHECKED BY:
 VM



A1

SCALE:
 1:100