
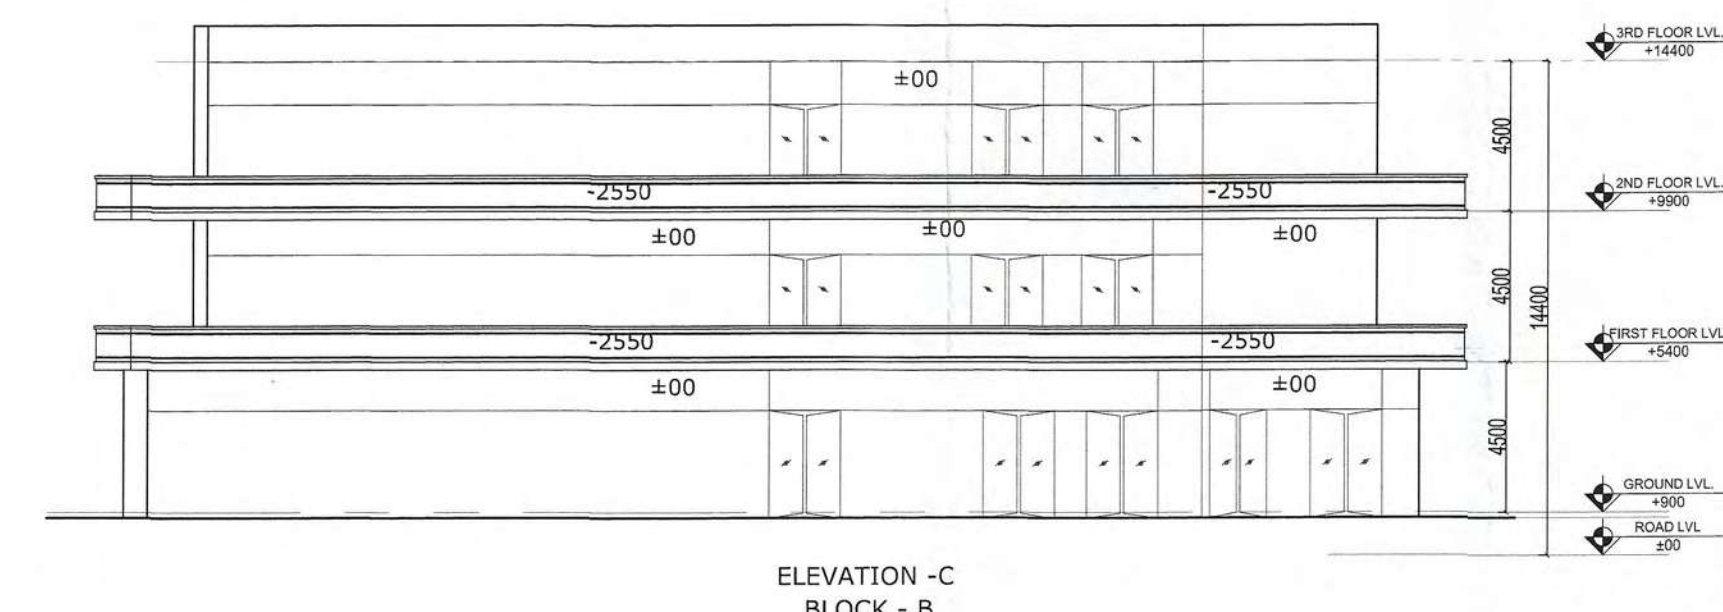
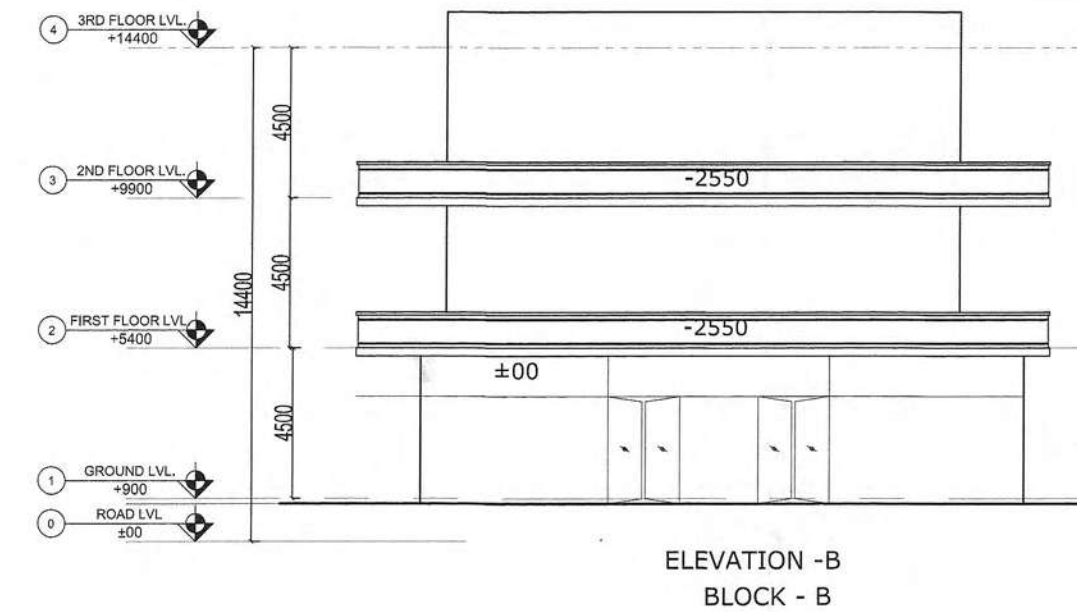




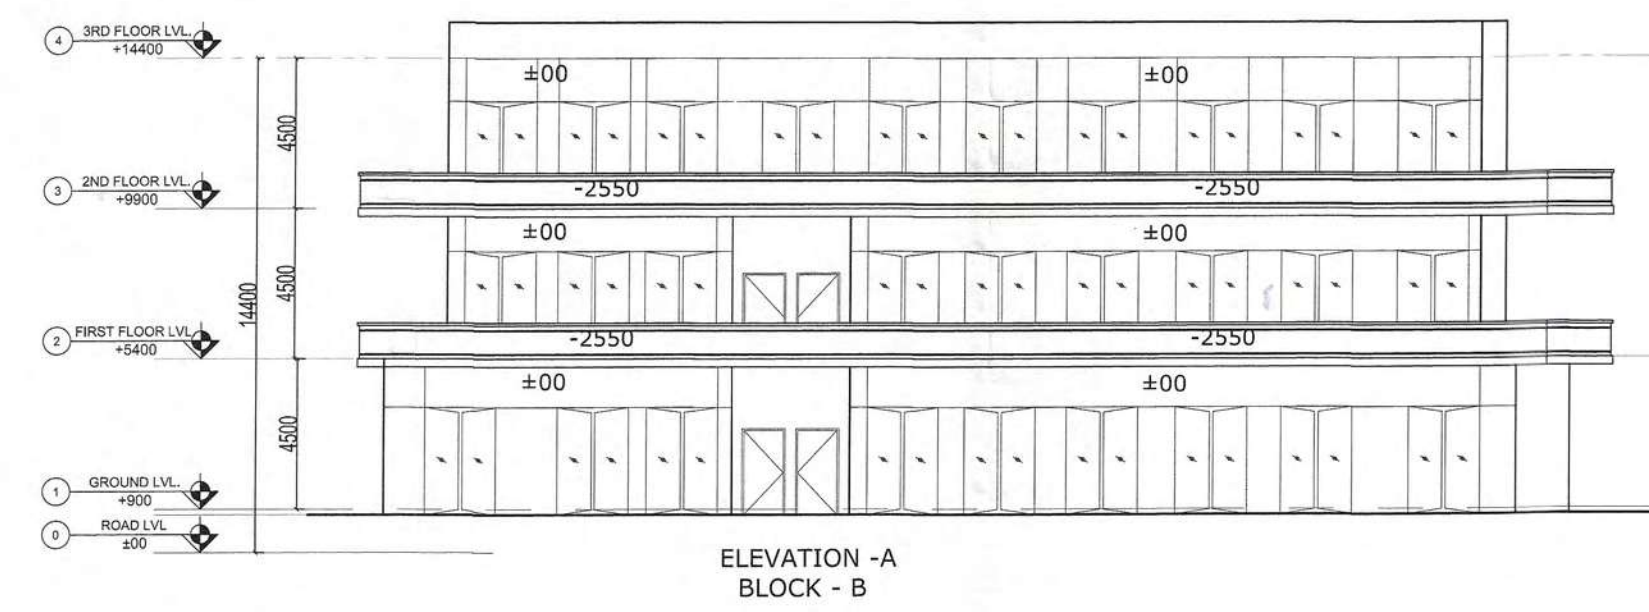


D.T.P. (BIO)
Member Secretary
B.P.C.

S.D.P. (G)
Member
B.P.C.

C.T.P. (BIO)
Chairman
B.P.C.

(BALWANT SINGH)
S.D.

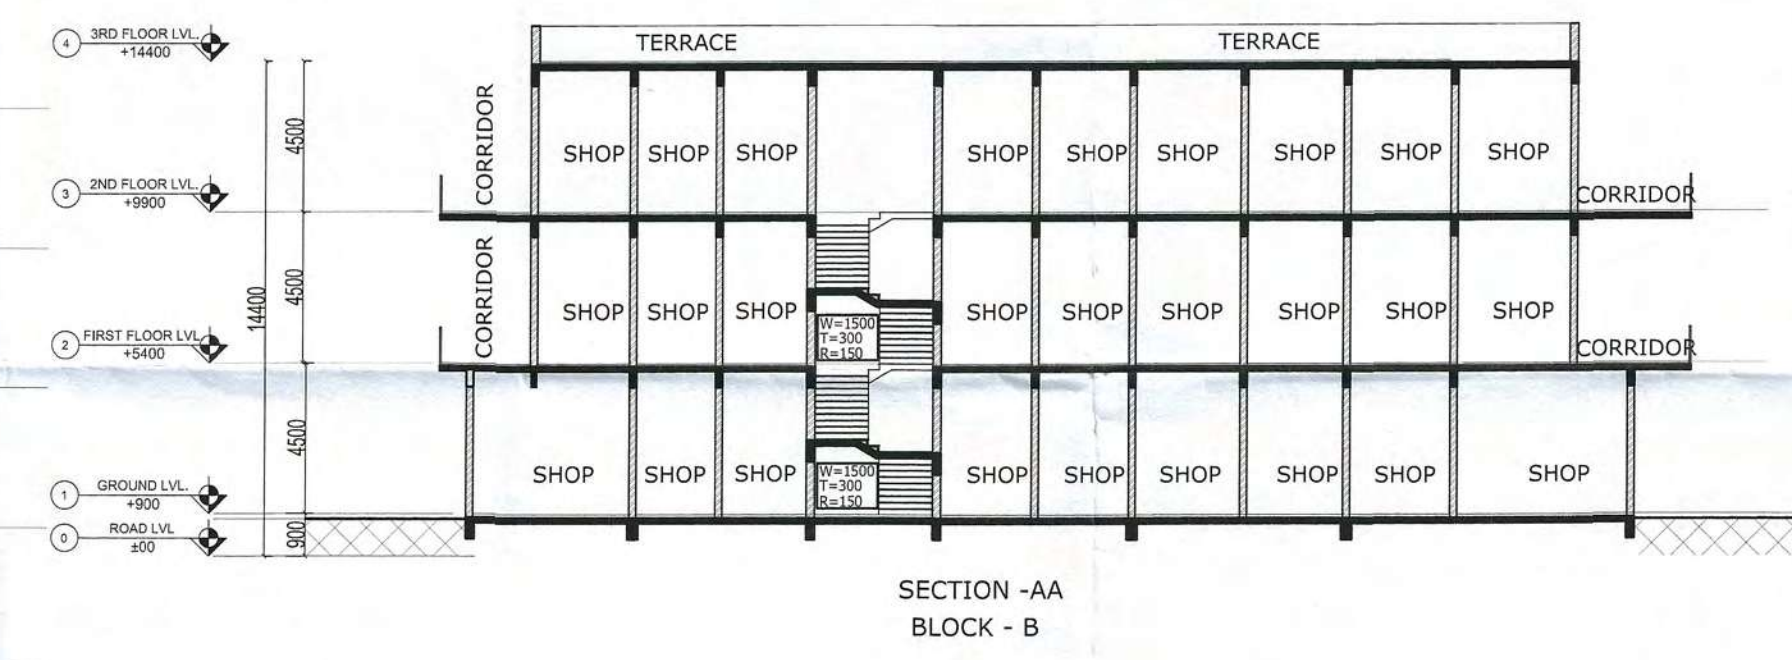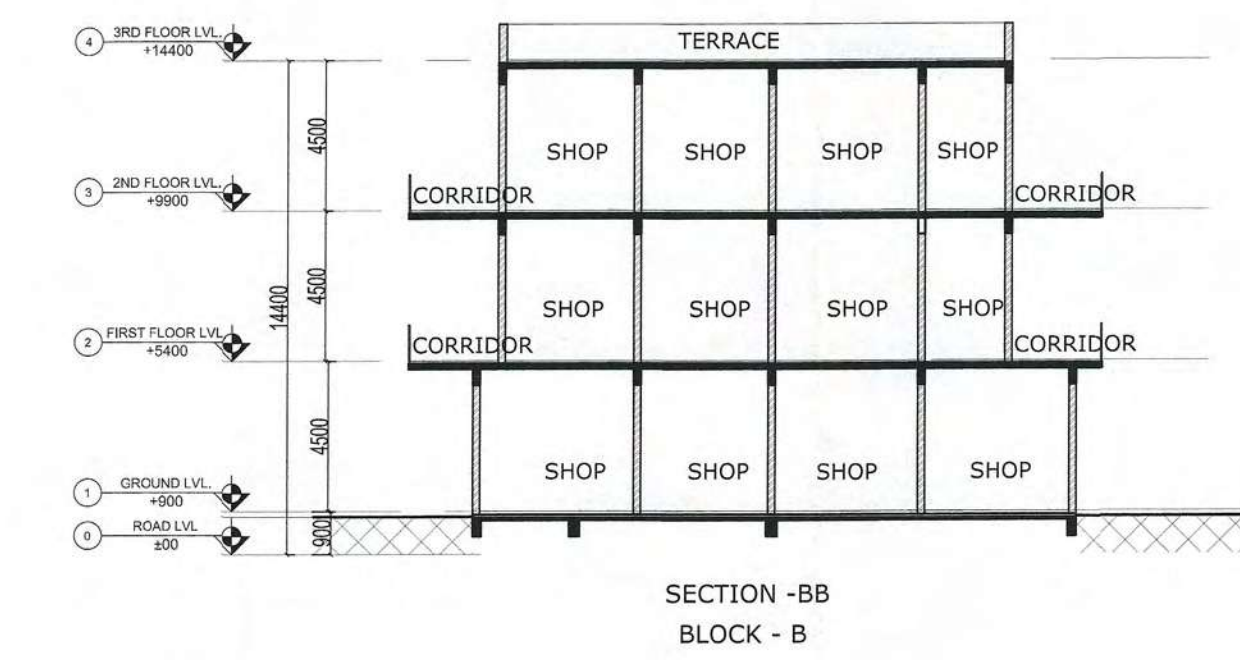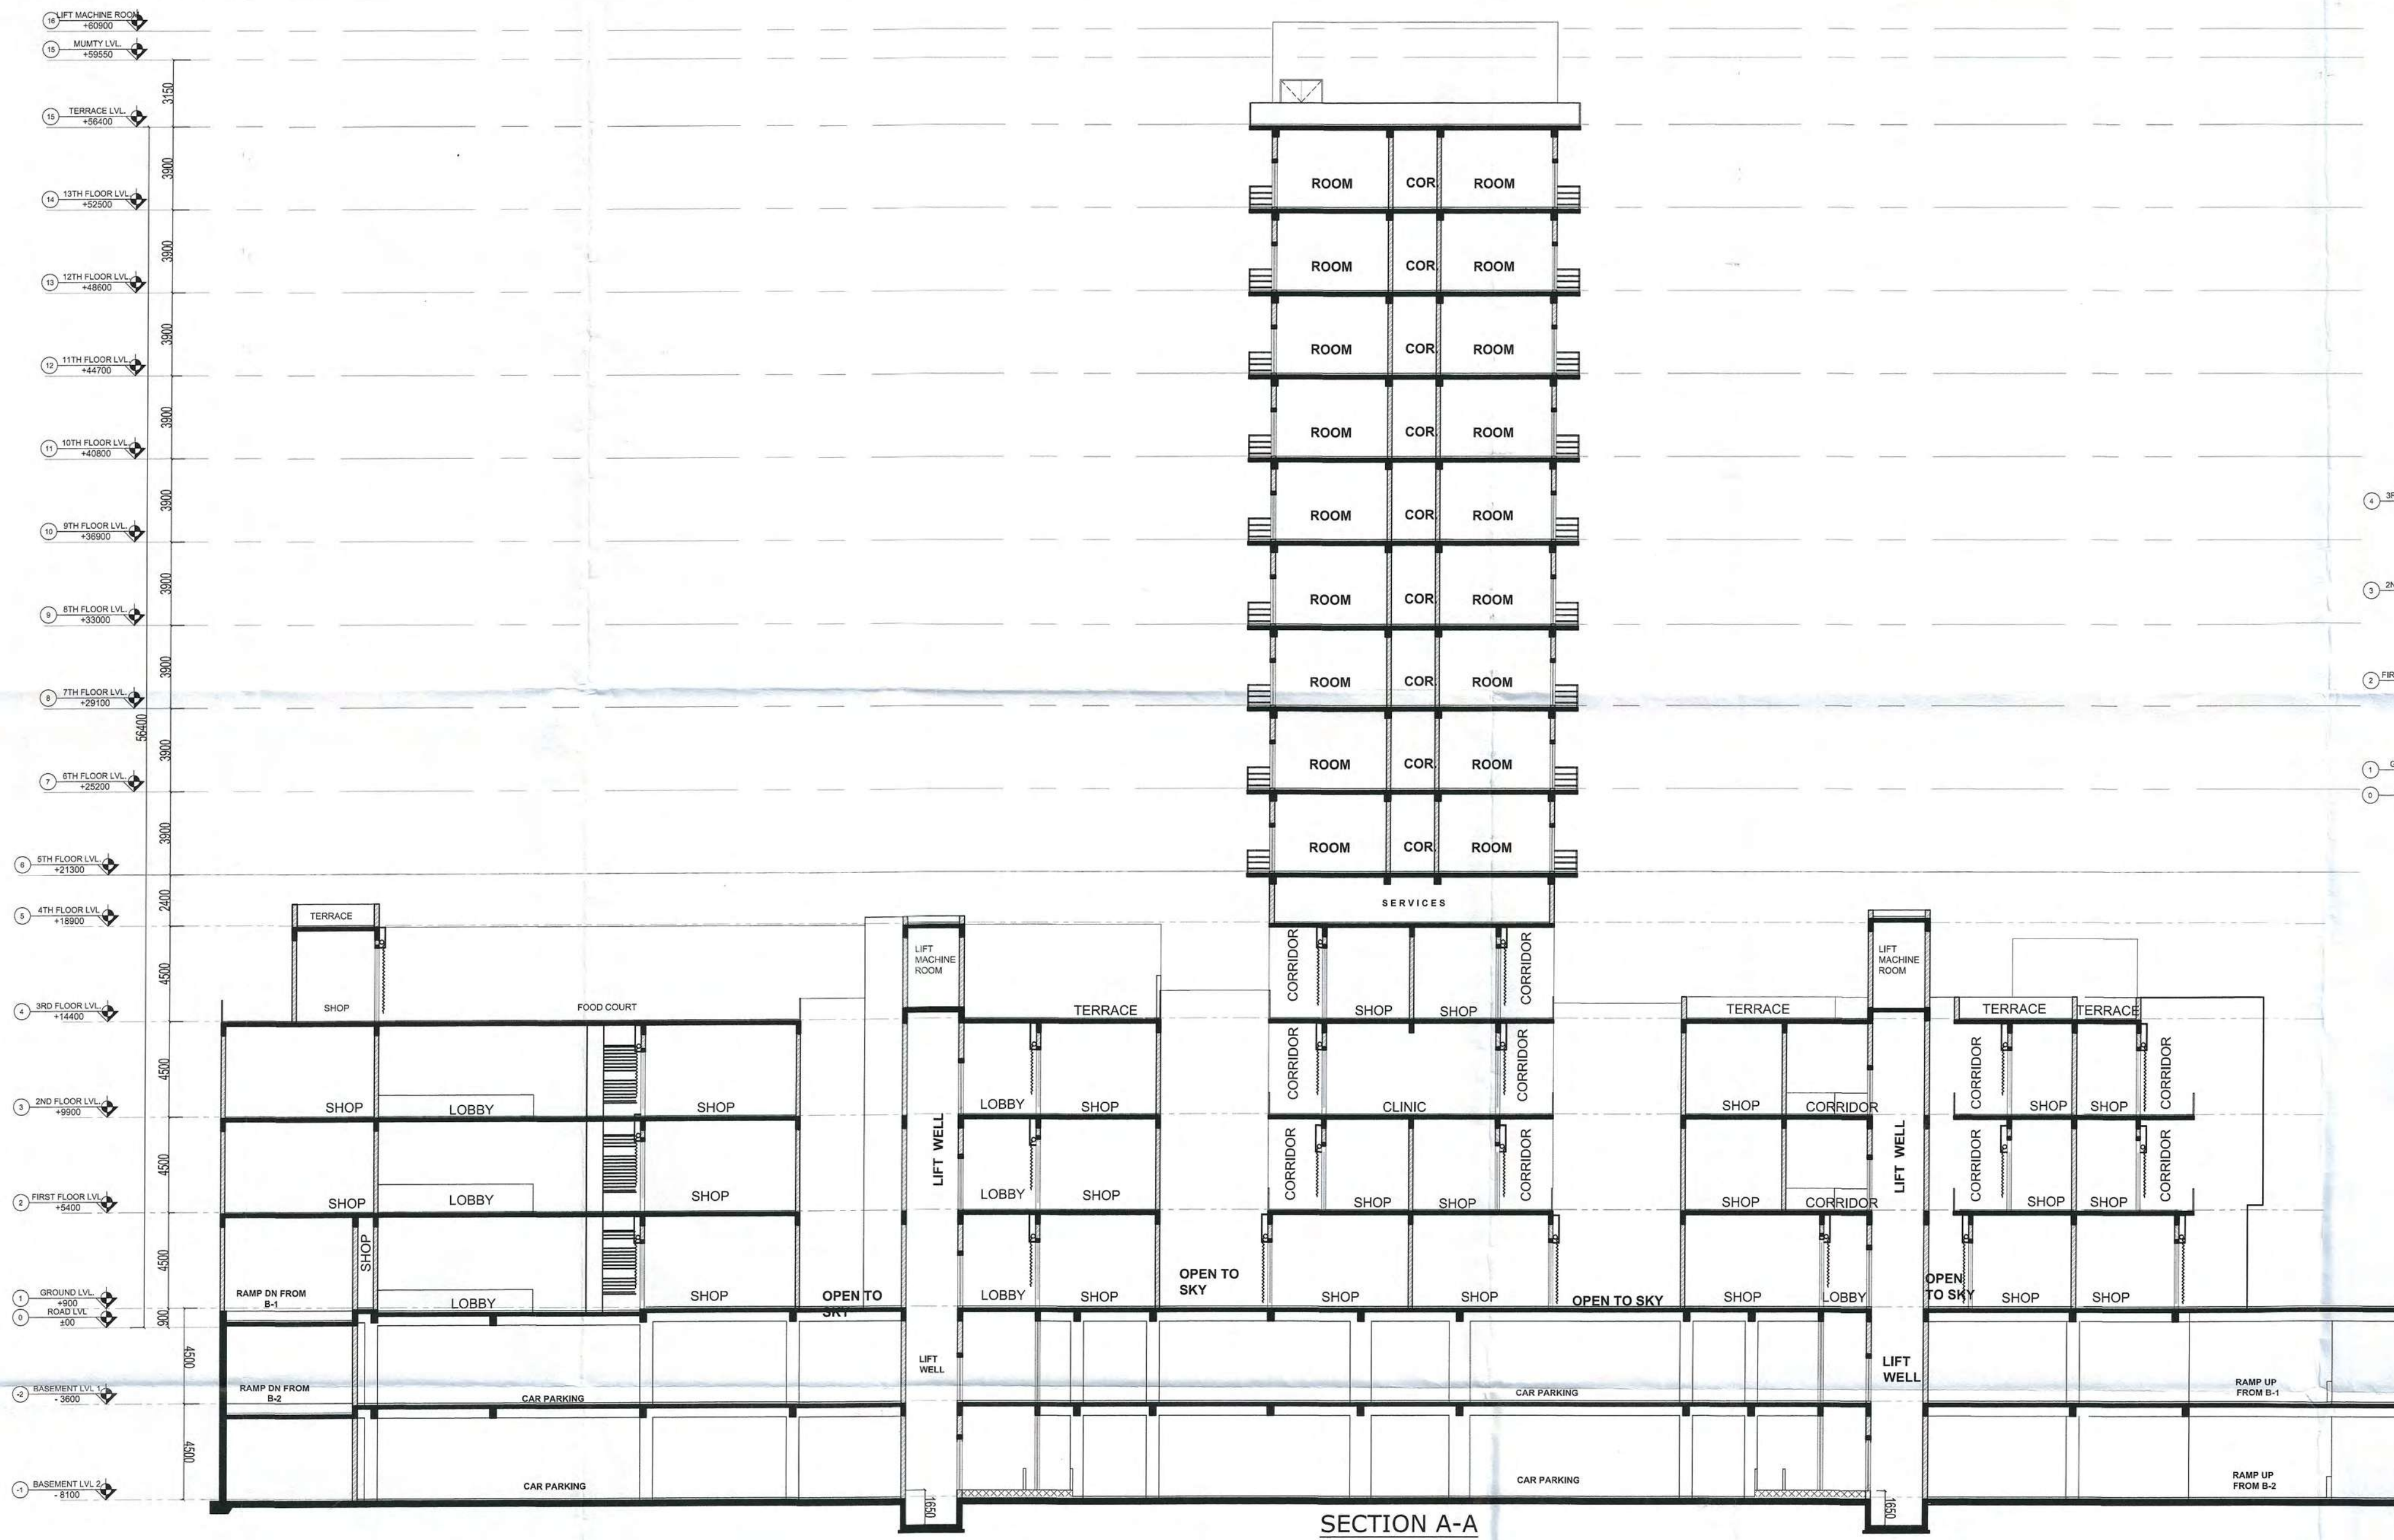

ARCHITECTS :

DESIGN
CREATIONS

At: AMANDEEP GUPTA
PLOT NO-1875P, SECTOR-52,
GURGAON, HARYANA,
Mob no-9810352510
email:-archamandeep@gmail.com

BUILDING PLAN OF PROPOSED COMMERCIAL SITE MEASURING 3.86 ACRES
IN THE RESIDENTIAL PLOTTED COLONY MEASURING 101.081 ACRES
(LICENCE NO 59 OF 2013 DATED 16.07.2013) IN SECTOR-89 & 90,
GURGAON MANESAR URBAN COMPLEX BEING DEVELOPED BY
ORRIS INFRASTRUCTURE PVT. LTD.

NORTH:-

SCALE:-
1:200

OWNER'S SIGN:-






ORRIS INFRASTRUCTURE PVT. LTD.
Authorised Signatory

ARCHITECT'S SIGN:-

AR. AMANDEEP GUPTA
(CA/2000/26845)
M/S DESIGN CREATIONS
1875, SEC.-52, GURGAON
MOB.9810352510

SECTION

12

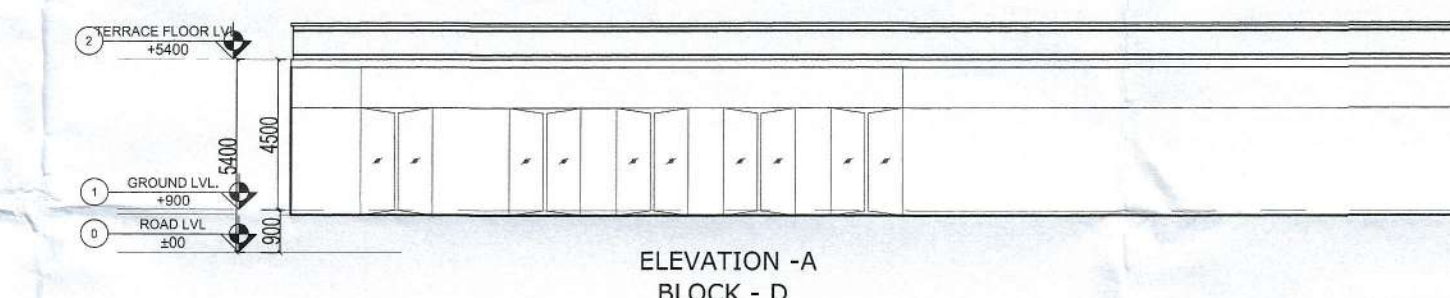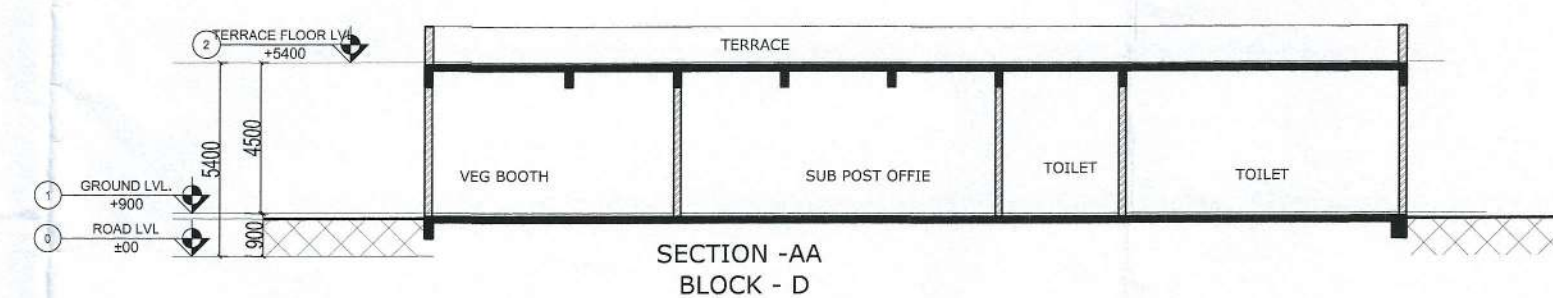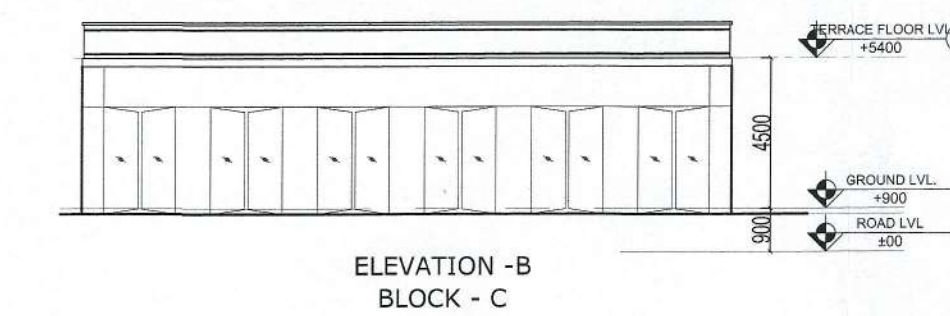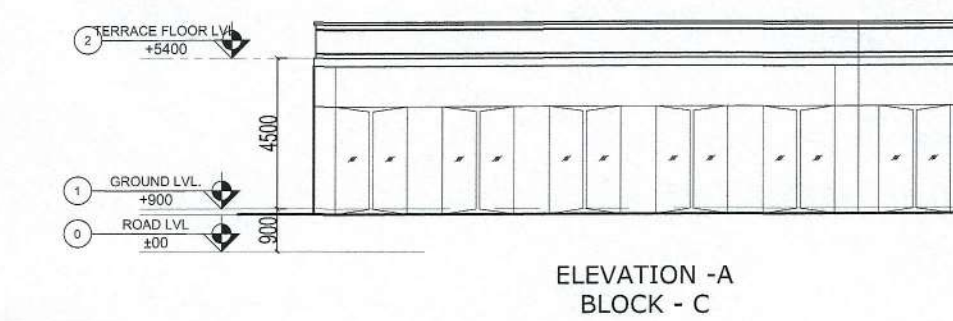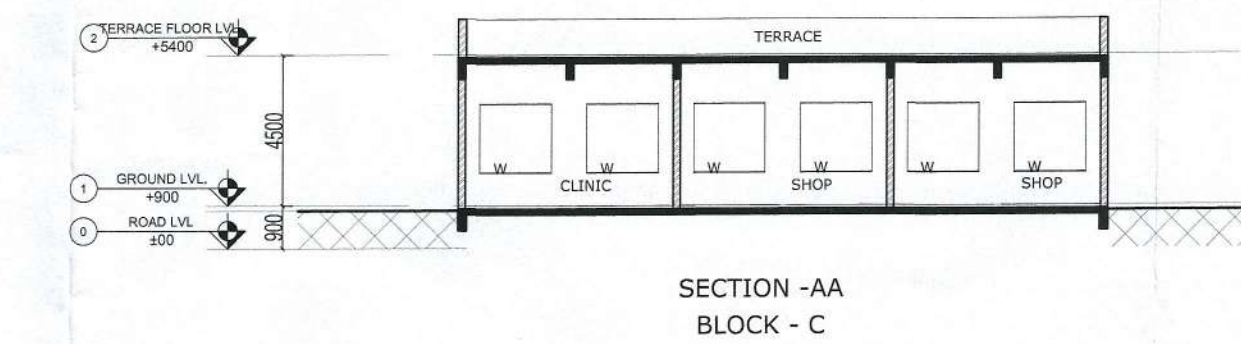

D.P. (H) Member Secretary B.P.C.
 S.T.P. (S) Member B.P.C.
 C.T.P. (H) Chairman B.P.C.
 (BALWANT SINGH) S.D.

ARCHITECTS :
DESIGN CREATIONS
 Ar. AMANDEEP GUPTA
 PLOT NO-1875P, SECTOR-52,
 GURGAON, HARYANA,
 Mob no-9810352510
 email-archamandeep@gmail.com

BUILDING PLAN OF PROPOSED COMMERCIAL SITE MEASURING 3.86 ACRES
 IN THE RESIDENTIAL PLOTTED COLONY MEASURING 101.081 ACRES
 (LICENCE NO 59 OF 2013 DATED 16.07.2013) IN SECTOR-89 & 90,
 GURGAON MANESAR URBAN COMPLEX BEING DEVELOPED BY
 ORRIS INFRASTRUCTURE PVT. LTD.

NORTH:-
 SCALE:-
 1:200

OWNER'S SIGN:-
 ORRIS INFRASTRUCTURE PVT. LTD.
 Authorized Signatory

ARCHITECT'S SIGN:-
 Ar. AMANDEEP GUPTA
 (CA/2000/26845)
 M/S DESIGN CREATIONS
 1875, SEC.-52, GURGAON
 MOB.:9810352510