

Architect (H.O.) S.T.P. Member Secretary B.P.C. Member B.P.C. Member B.P.C.

3


Blue PA

PLOT AREA = 20866.5703 SQ. MT.
= (5.15625 ACRES)
ALL DIMENSIONS ARE IN MM


AUTHORITY SIGNATURE

- NOTES
1. ALL DIMENSIONS ARE IN MILLIMETER UNLESS STATED OTHERWISE.
 2. THE CONSTRUCTION OF THE BUILDINGS SHALL BE GOVERNED BY PROVISIONS OF HARYANA BUILDING CODE, 2017 IS SILENT THE NATIONAL BUILDING CODE OF INDIA, 2016 SHALL BE FOLLOWED.
 3. THE GATE AND BOUNDARY WALL BE CONSTRUCTED AS/CODE.
 4. THE CONSTRUCTION OF BASEMENT BE EXECUTED AS/CODE.
 5. LIFTS & RAMPS IN BUILDING AS/CODE.
 6. PROPER FIRE SAFETY MEASURES PROVISIONS AS PER CODES.
 7. ADEQUATE PARKING SPACES - COVERED, OPEN OR IN THE BASEMENT AS/CODE.
 8. PROVISION OF SEWAGE TREATMENT PLANT AS/CODE.

LOCATION PLAN

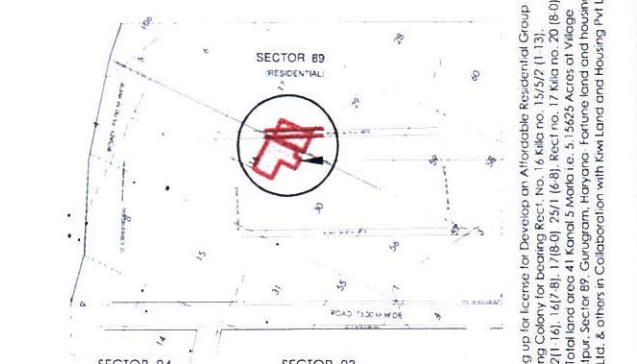

KEY PLAN

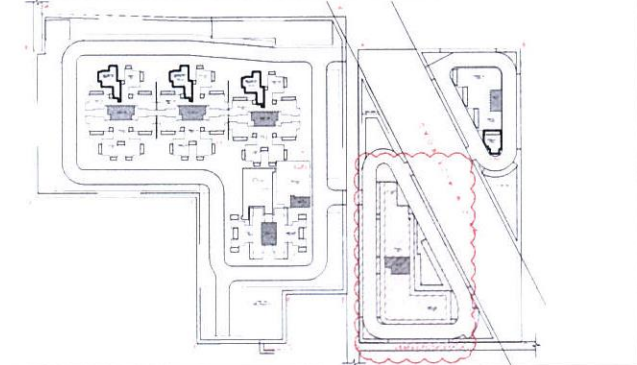

JOB TITLE

PROPOSED BUILDING PLAN OF
AFFORDABLE GROUP HOUSING COLONY
OVER AN AREA
MEASURING 5.15625 ACRES
(LICENCE NO. 49 DATED 12.08.2021) IN
SECTOR-89, GURUGRAM BEING
DEVELOPED BY
KIWI LAND & HOUSING PVT. LTD.

OWNER
KIWI LAND & HOUSING PVT. LTD.

PROJECT
PROPOSED AFFORDABLE
GROUP HOUSING COLONY
AT SECTOR-89, GURUGRAM

MEP CONSULTANTS
KAMBO DESIGN STUDIO
209/1, STREET No. 03,
VIRENDER NAGAR
NEW DELHI - 110058
EMAIL - kambostudio@gmail.com

ARCHITECT
LINEAR CONCEPTS DESIGNS LLP
407, A09 GD I.T.L NORTH-EX TOWERS,
NETAJI SUBHASH PLACE,
NEW DELHI - 110034, INDIA
EMAIL: STUDIO@LINEARCONCEPTS.IN
TEL: +91 11 43016035

DESCRIPTION
SUBMISSION DRAWING

SCALE 1 : 100 @ A
SHEET NO.
DATE ISSUED 30.08.2021
DRAWN BY
CHECKED BY
ARCHITECT'S SIGNATURE AND SEAL
OWNER'S SIGNATURE AND SEAL

Stamp: STATE ENGINEER
Stamp: CA2013/806/R
Stamp: ARCHITECT
Stamp: KIWI Land & Housing Pvt. Ltd.

BUILDING
COMMERCIAL-01

DRAWING
ELEVATION & SECTIONS


PROJECT NO.
DRAWING NO. AGH-AR-14




ELEVATION-A



ELEVATION-B

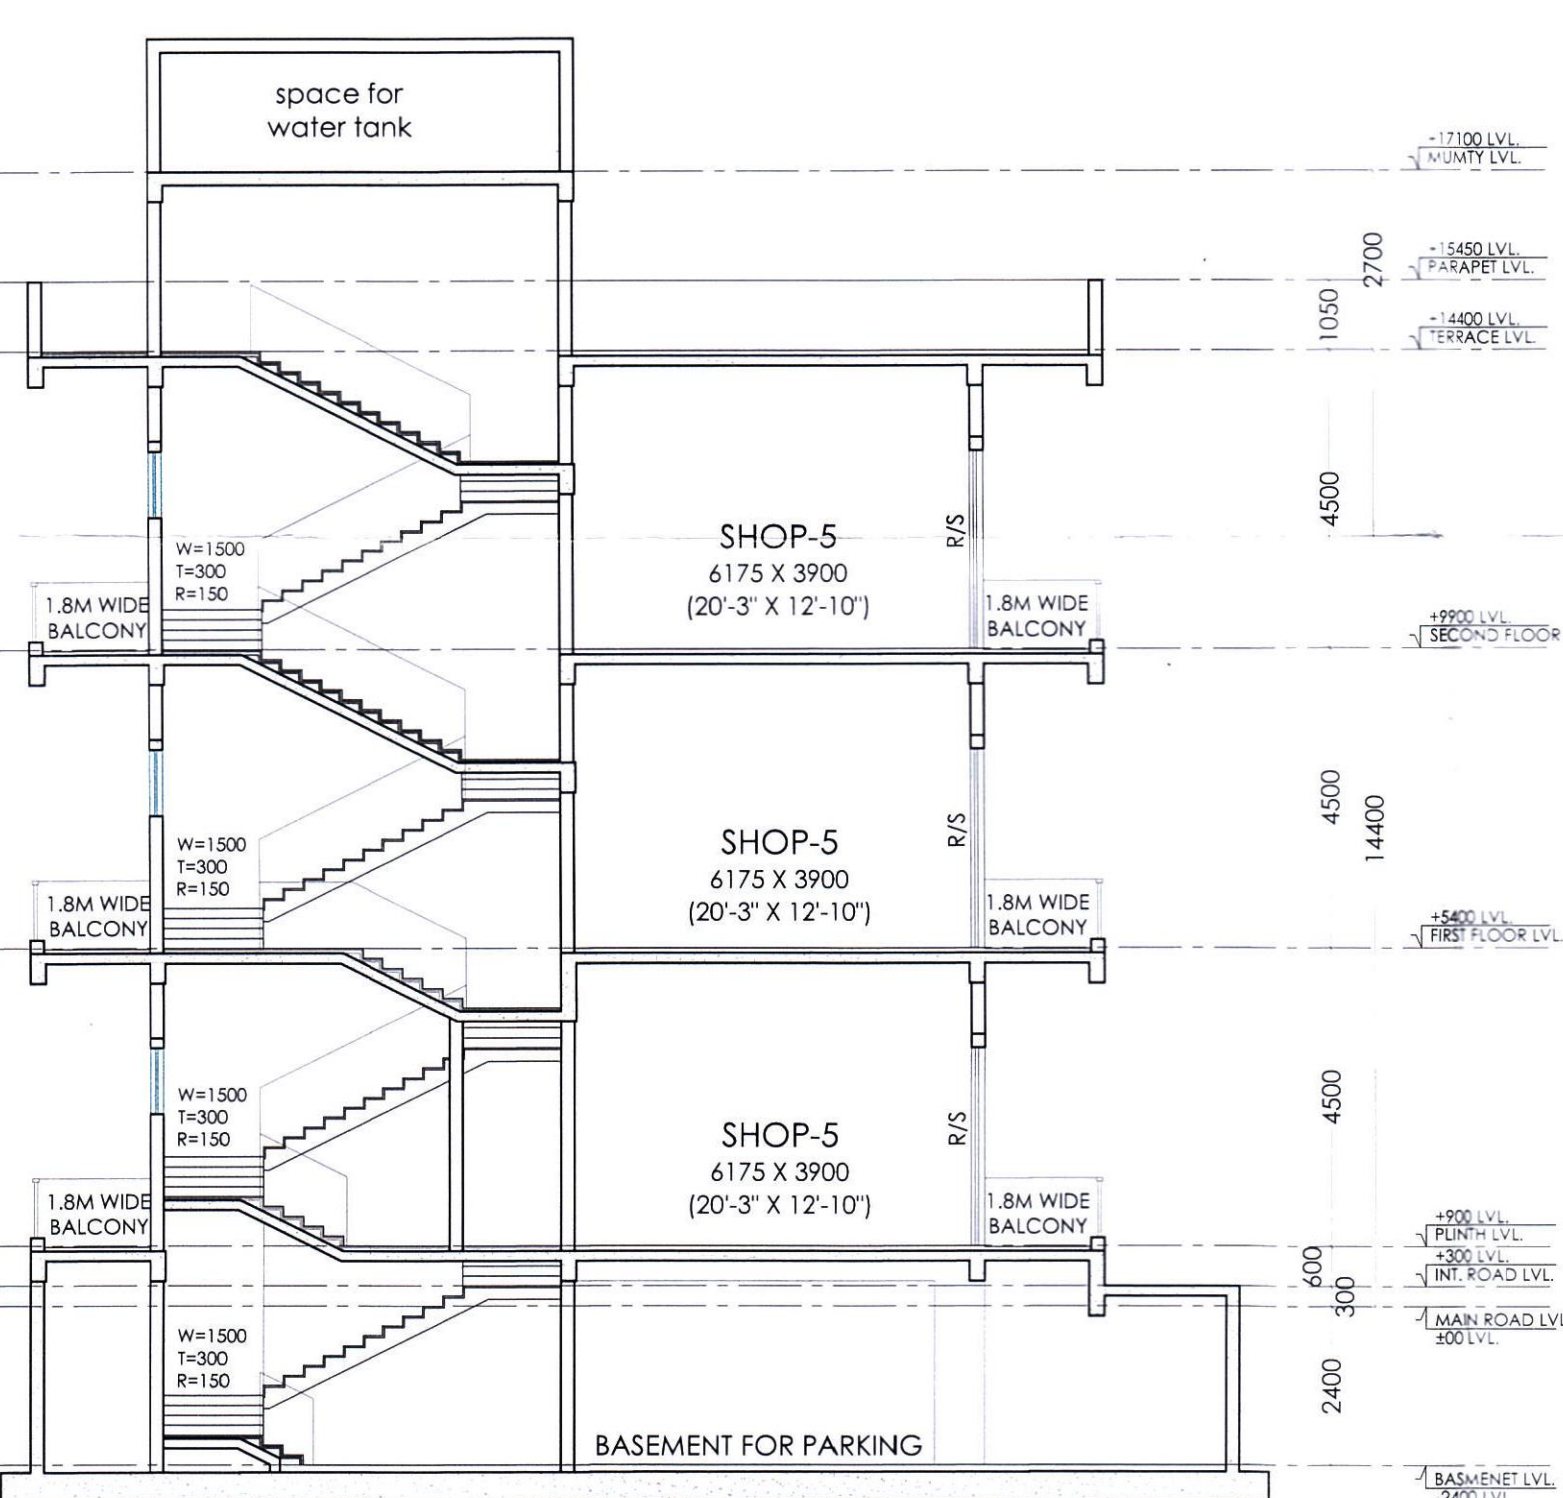

SECTION XX'

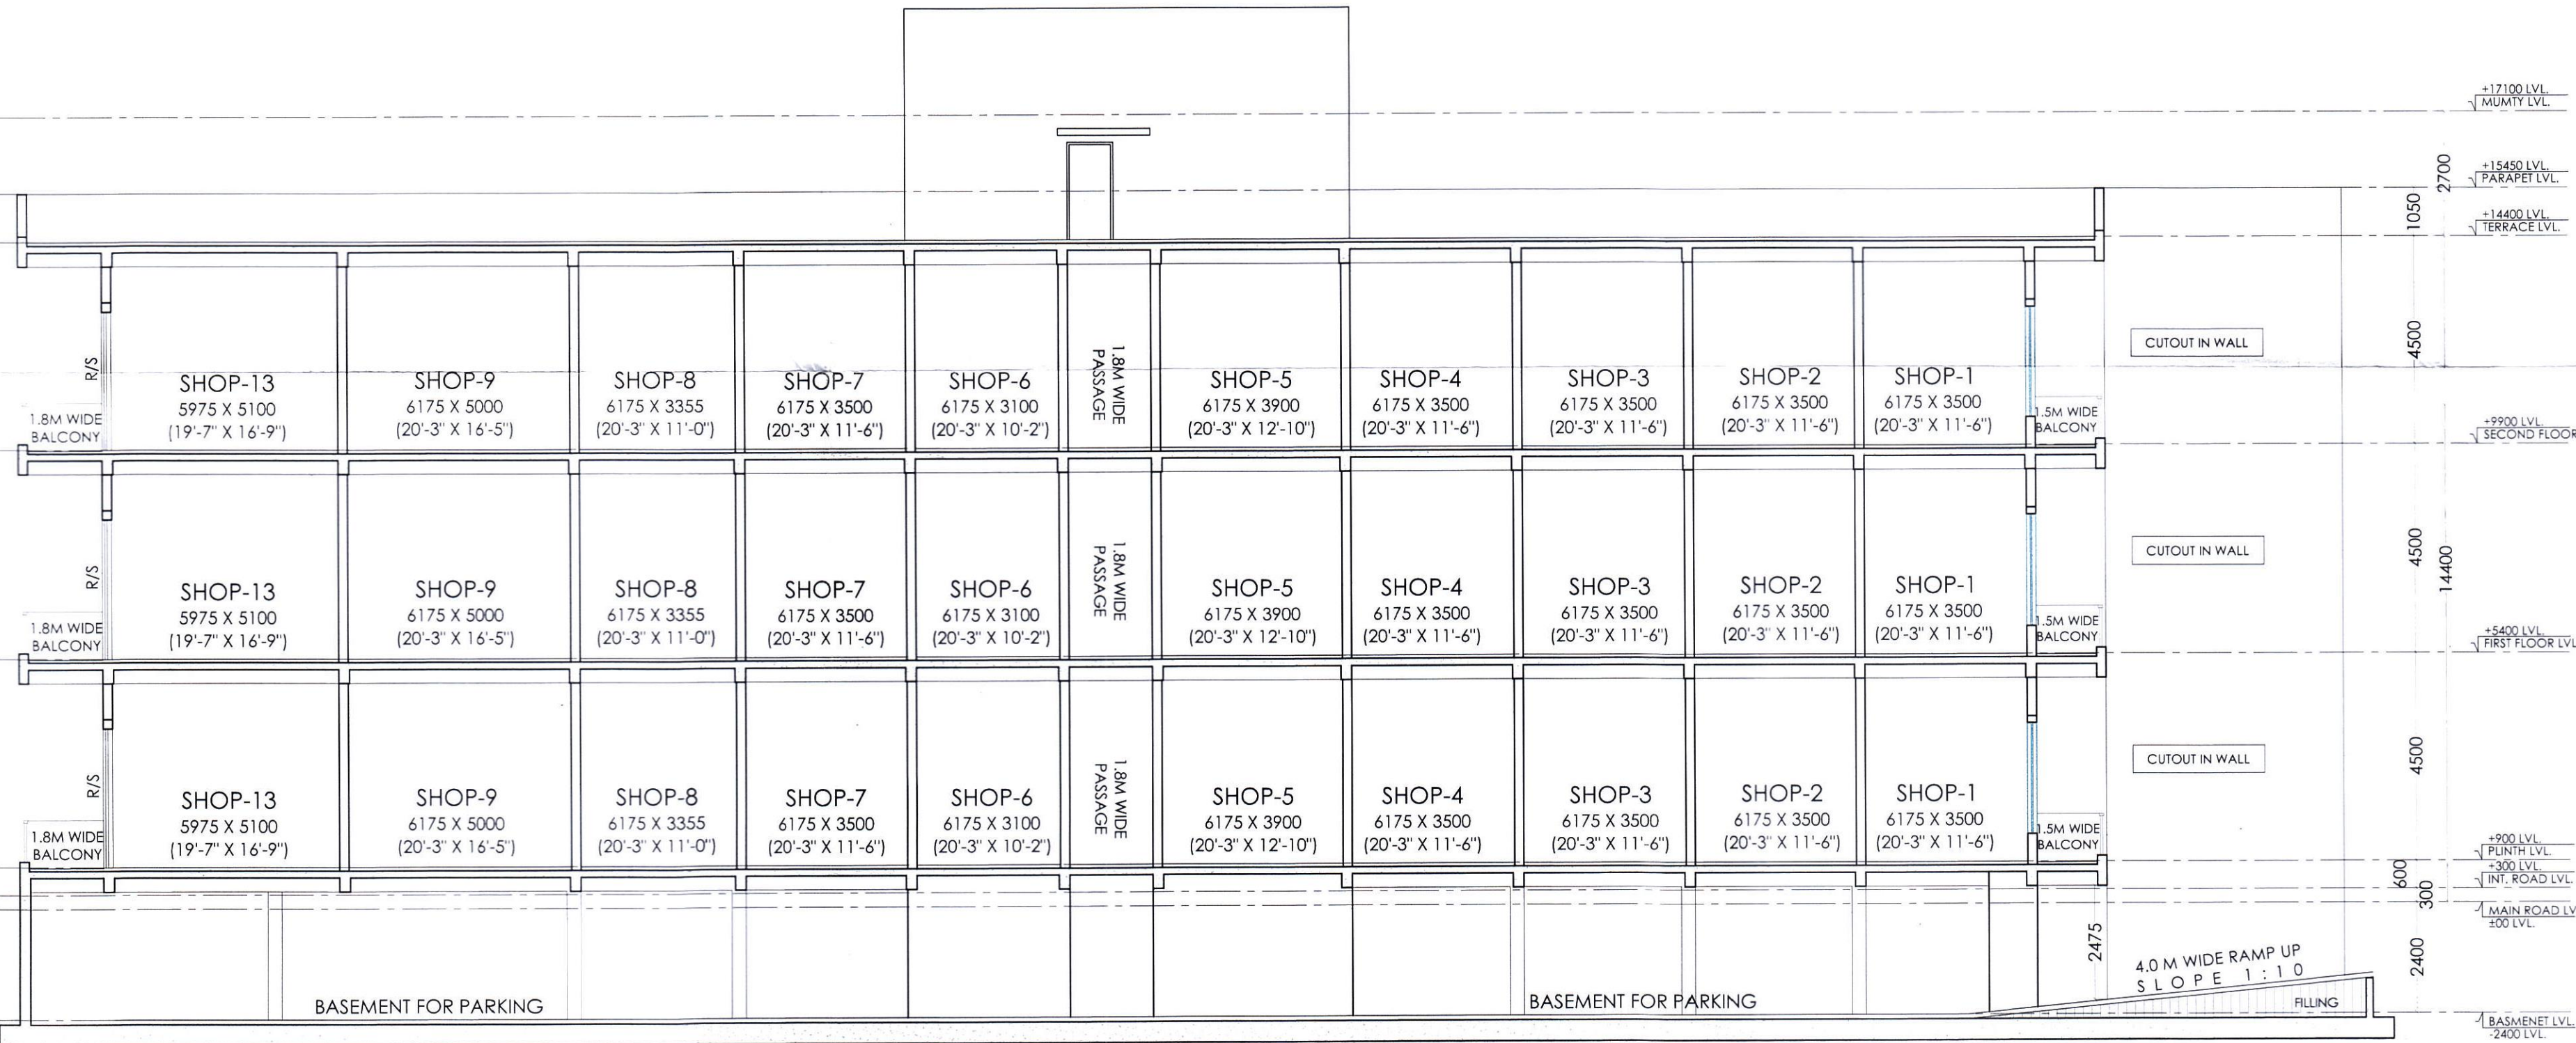

SECTION YY'

Tag	Size	Sill Level	Lintel Level
R/S	2400 x 3000	-	3000
D	1000 x 2400	-	2400
D1	900 x 2400	-	2400
D2	750 x 2400	-	2400
W	2400 x 2400	600	3000
W1	1500 x 1000	2000	3000
W2	1500 x 1500	1500	3000
V	750 x 900	1500	2400
V1	350 x 900	1500	2400