


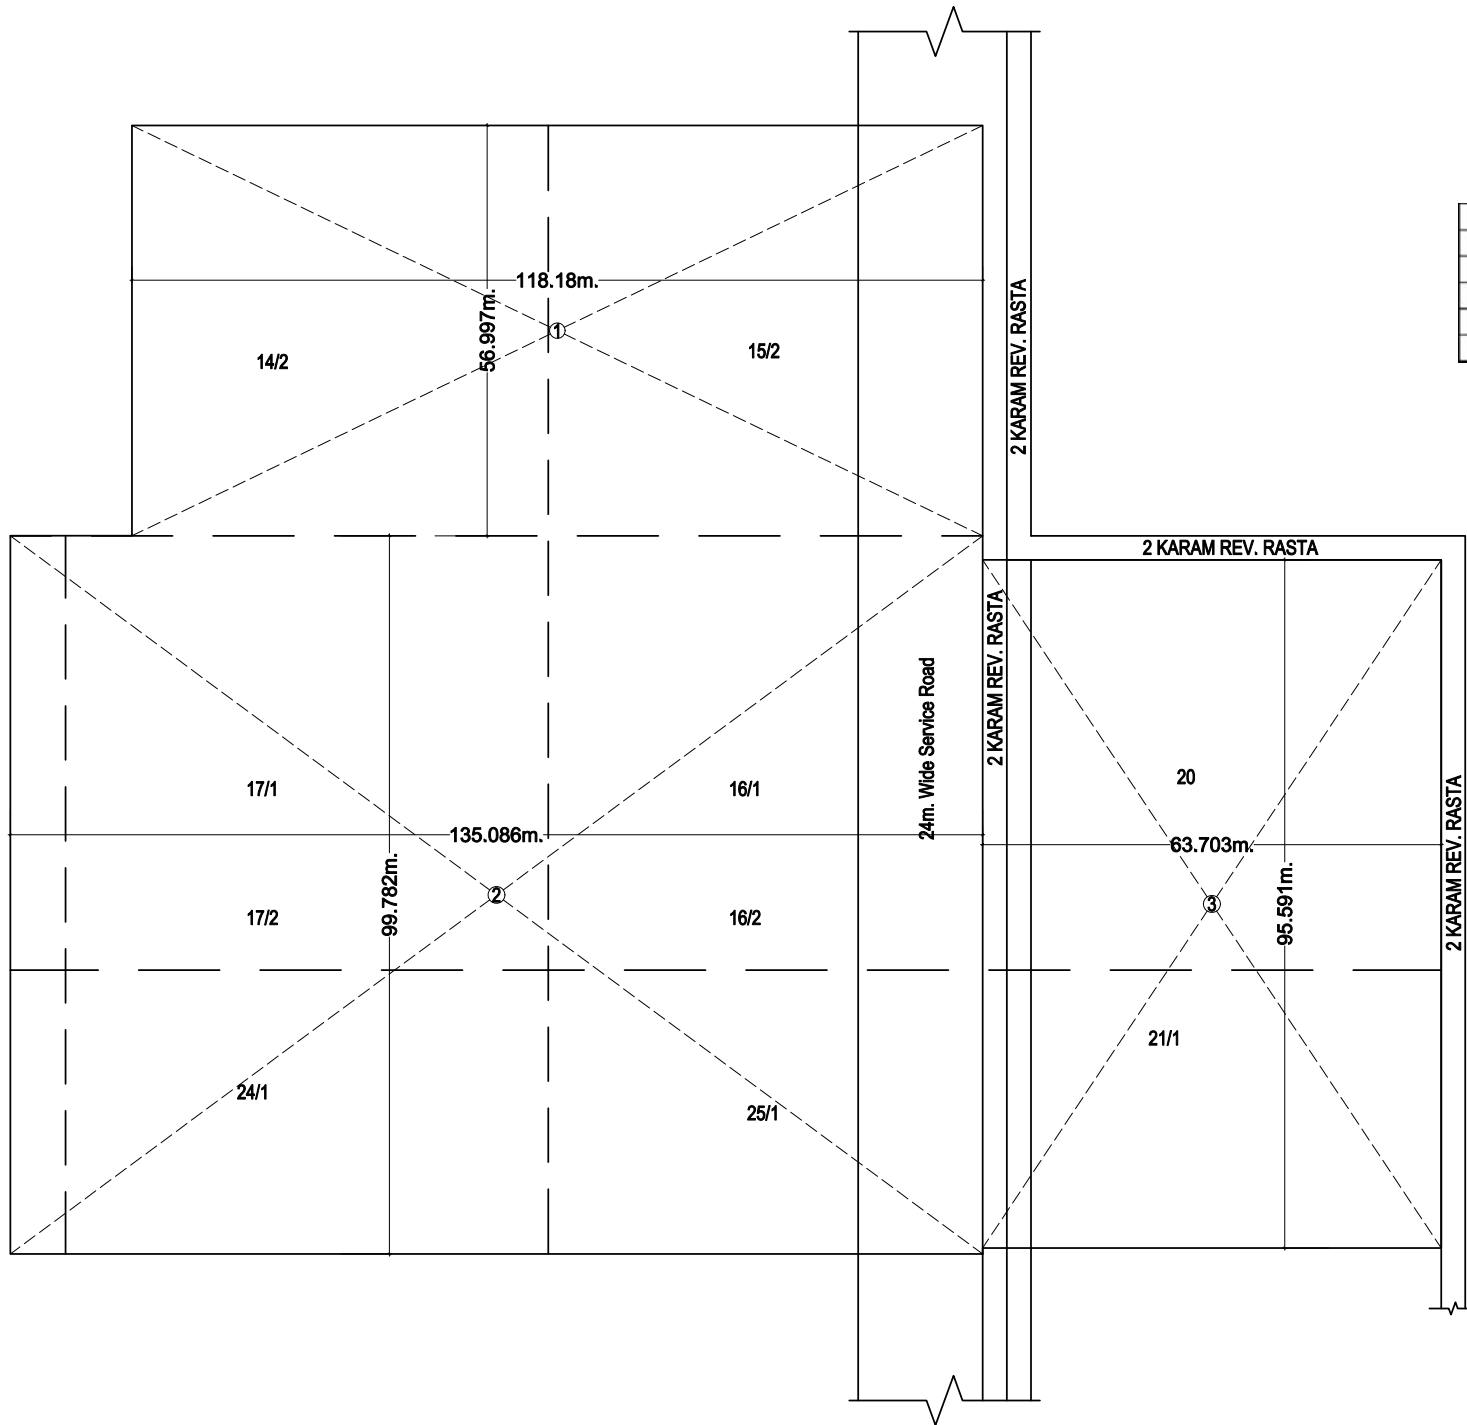

Plot Area Calculation			Area	
Sr. N.	Width	Length	In Sq.m.	In Acre
1	118.180	56.997	6735.905	1.6645
2	135.086	99.782	13479.151	3.3308
3	63.703	95.591	6089.433	1.5047
Total			26304.490	6.5000

GENERAL NOTES:

- ALL DIMENSIONS & LEVELS ARE IN METERS.
- ALL THE WORKS INDICATED ARE FINAL.
- ALL WORKS ARE TO BE DONE AS PER THE SPECIFICATIONS AND WILL BE AS PER THE REQUIREMENTS OF THE LOCAL AUTHORITIES.
- THE WATER SUPPLY SYSTEM IS AS PER THE REQUIREMENTS OF THE LOCAL AUTHORITIES.
- ALL LOTS & MACHINE RECORDS ARE AS PER THE REQUIREMENTS.

DRG. TITLE

SUPERIMPOSE PLAN

PROJECT:

PROPOSED BUILDING PLAN OF AFFORDABLE GROUP HOUSING COLONY OVER AN AREA MEASURING 6.50 ACRES (LICENSE No. 77 DATED - 24/09/2021) IN SECTOR - 88A, GURUGRAM BEING DEVELOPED BY FELDON DEVELOPERS PVT. LTD. & OTHERS IN COLLABORATION WITH GCC INFRA

Architect's Signature **Developer's Signature**

ARCHITECT:

creative line
architect interior designers & planners
studio: 8, 1st floor, phase-2, sector-13, near metro station, gurgaon
phone: 0120 4261227, 491 861132348
email: creative@creativeline.in, info@creativeline.in

DATE	SCALE	NORTH
Dec-2021	1:300	↑
DEALT BY	CHND BY	DRG. NO.
VIKAS	NAVDEEP	