


LOCATION PLAN

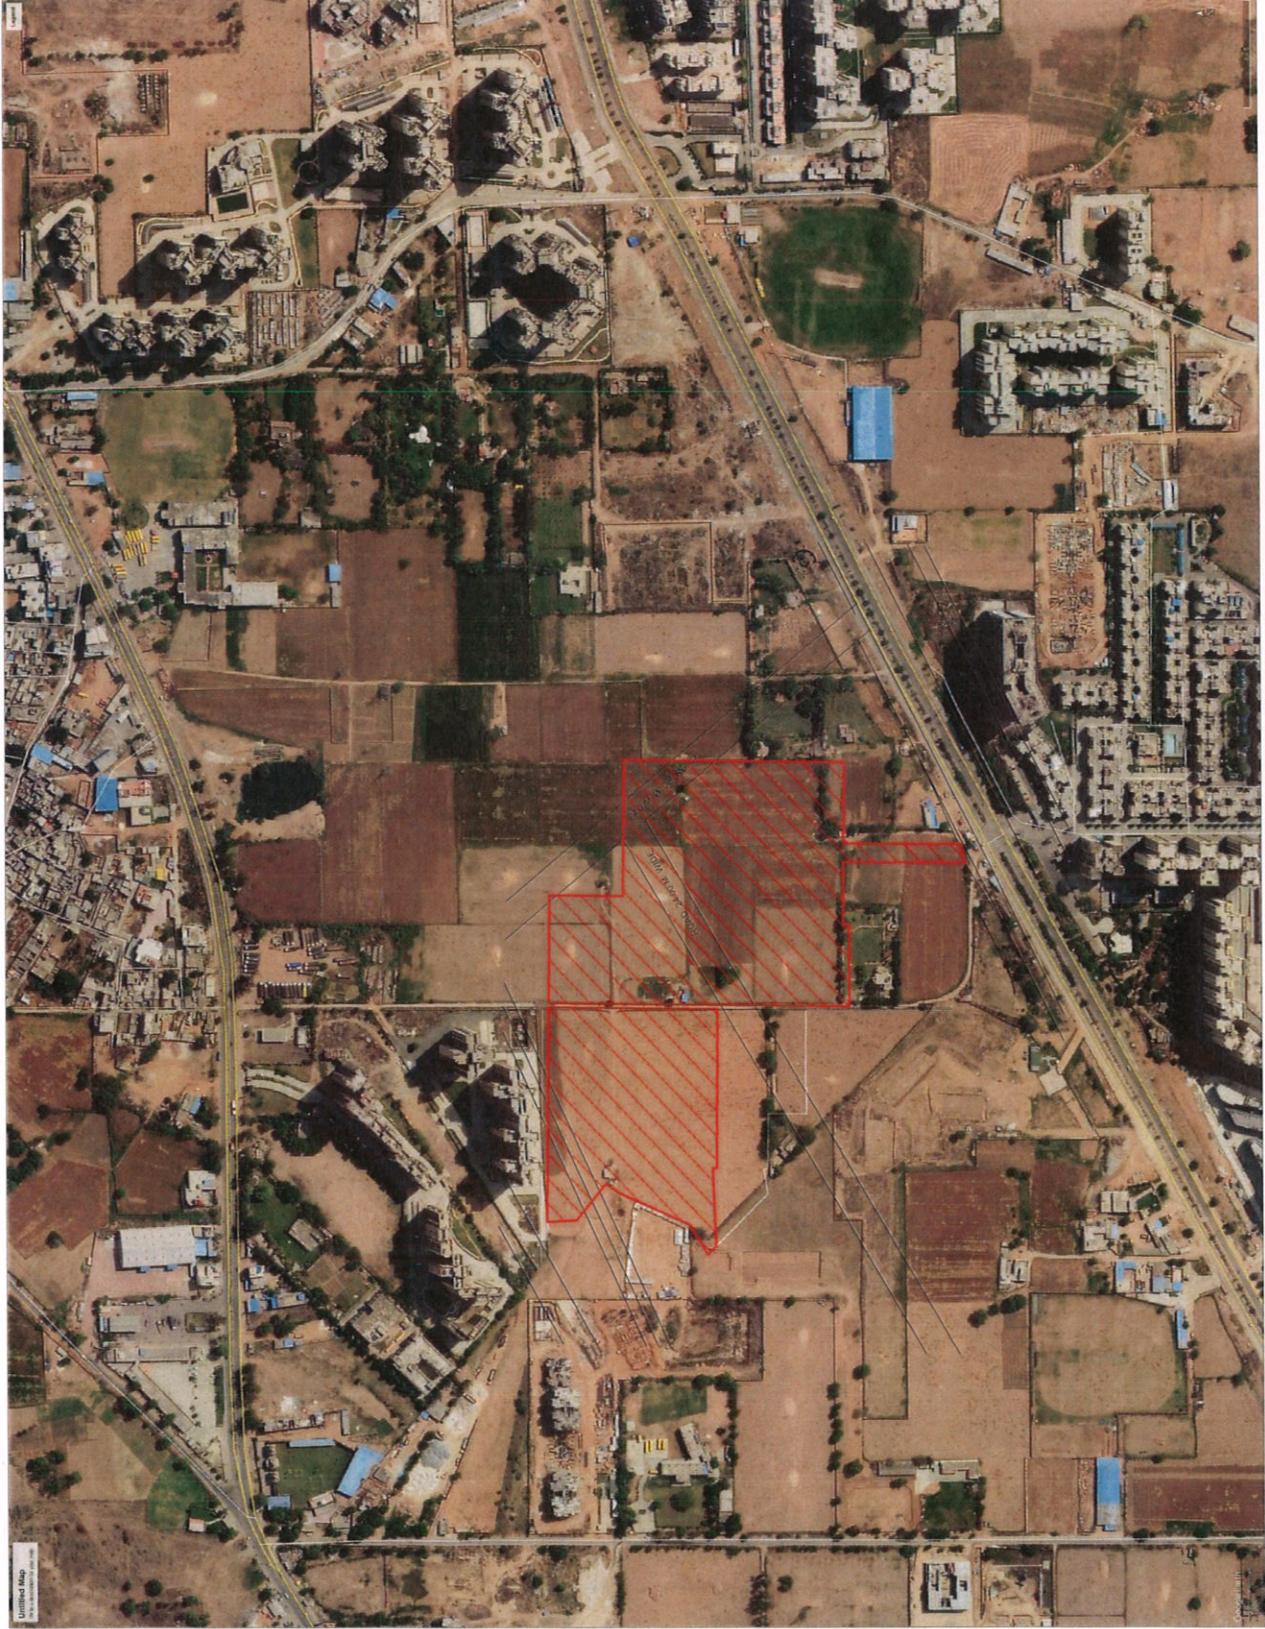

PROJECT:
PROPOSED PLOTTED COLONY UNDER DEEN
DAYAL JAIN AAWAS YOJNA ON THE LAND
MEASURING 18.55625 ACRES OR 132 KANAL
9 MARLA AT VILLAGE-AWAZIRPUR, SECTOR-96,
TERSIH HARBRU, DISTT-GURUGRAM,
FOR M/S. JMS INFRA REALTY PRIVATE LIMITED

DRAWING TITLE
LOCATION PLAN

SCALE 1:250

Architect:
DEEPAK MISHRA ASSOCIATES
ARCHITECTS, PLANNERS, LANDSCAPE & INTERIORS
102, 2ND FLOOR, 15/1, RAJENDRA NAGAR, DELHI-110027, INDIA
www.dmkassociates.com

SIG. OF ARCHITECT

SIG. OF OWNER