

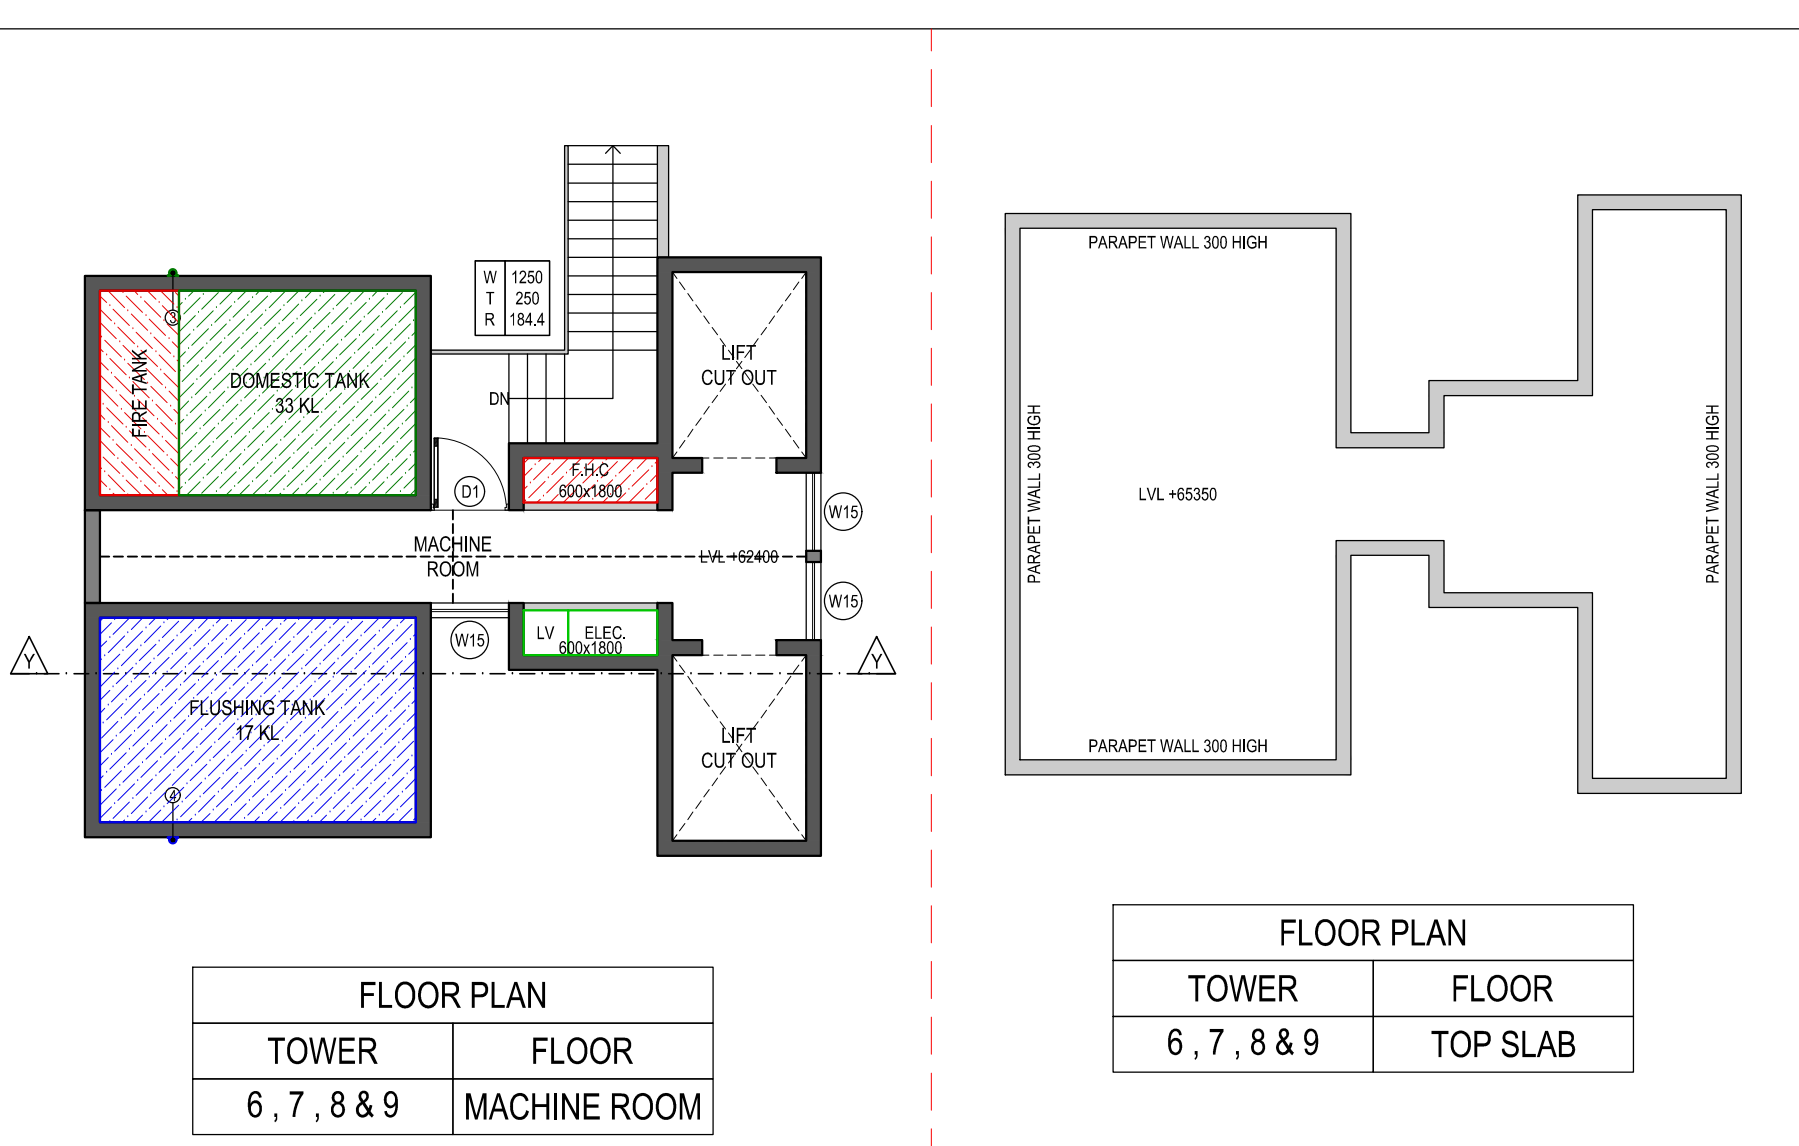
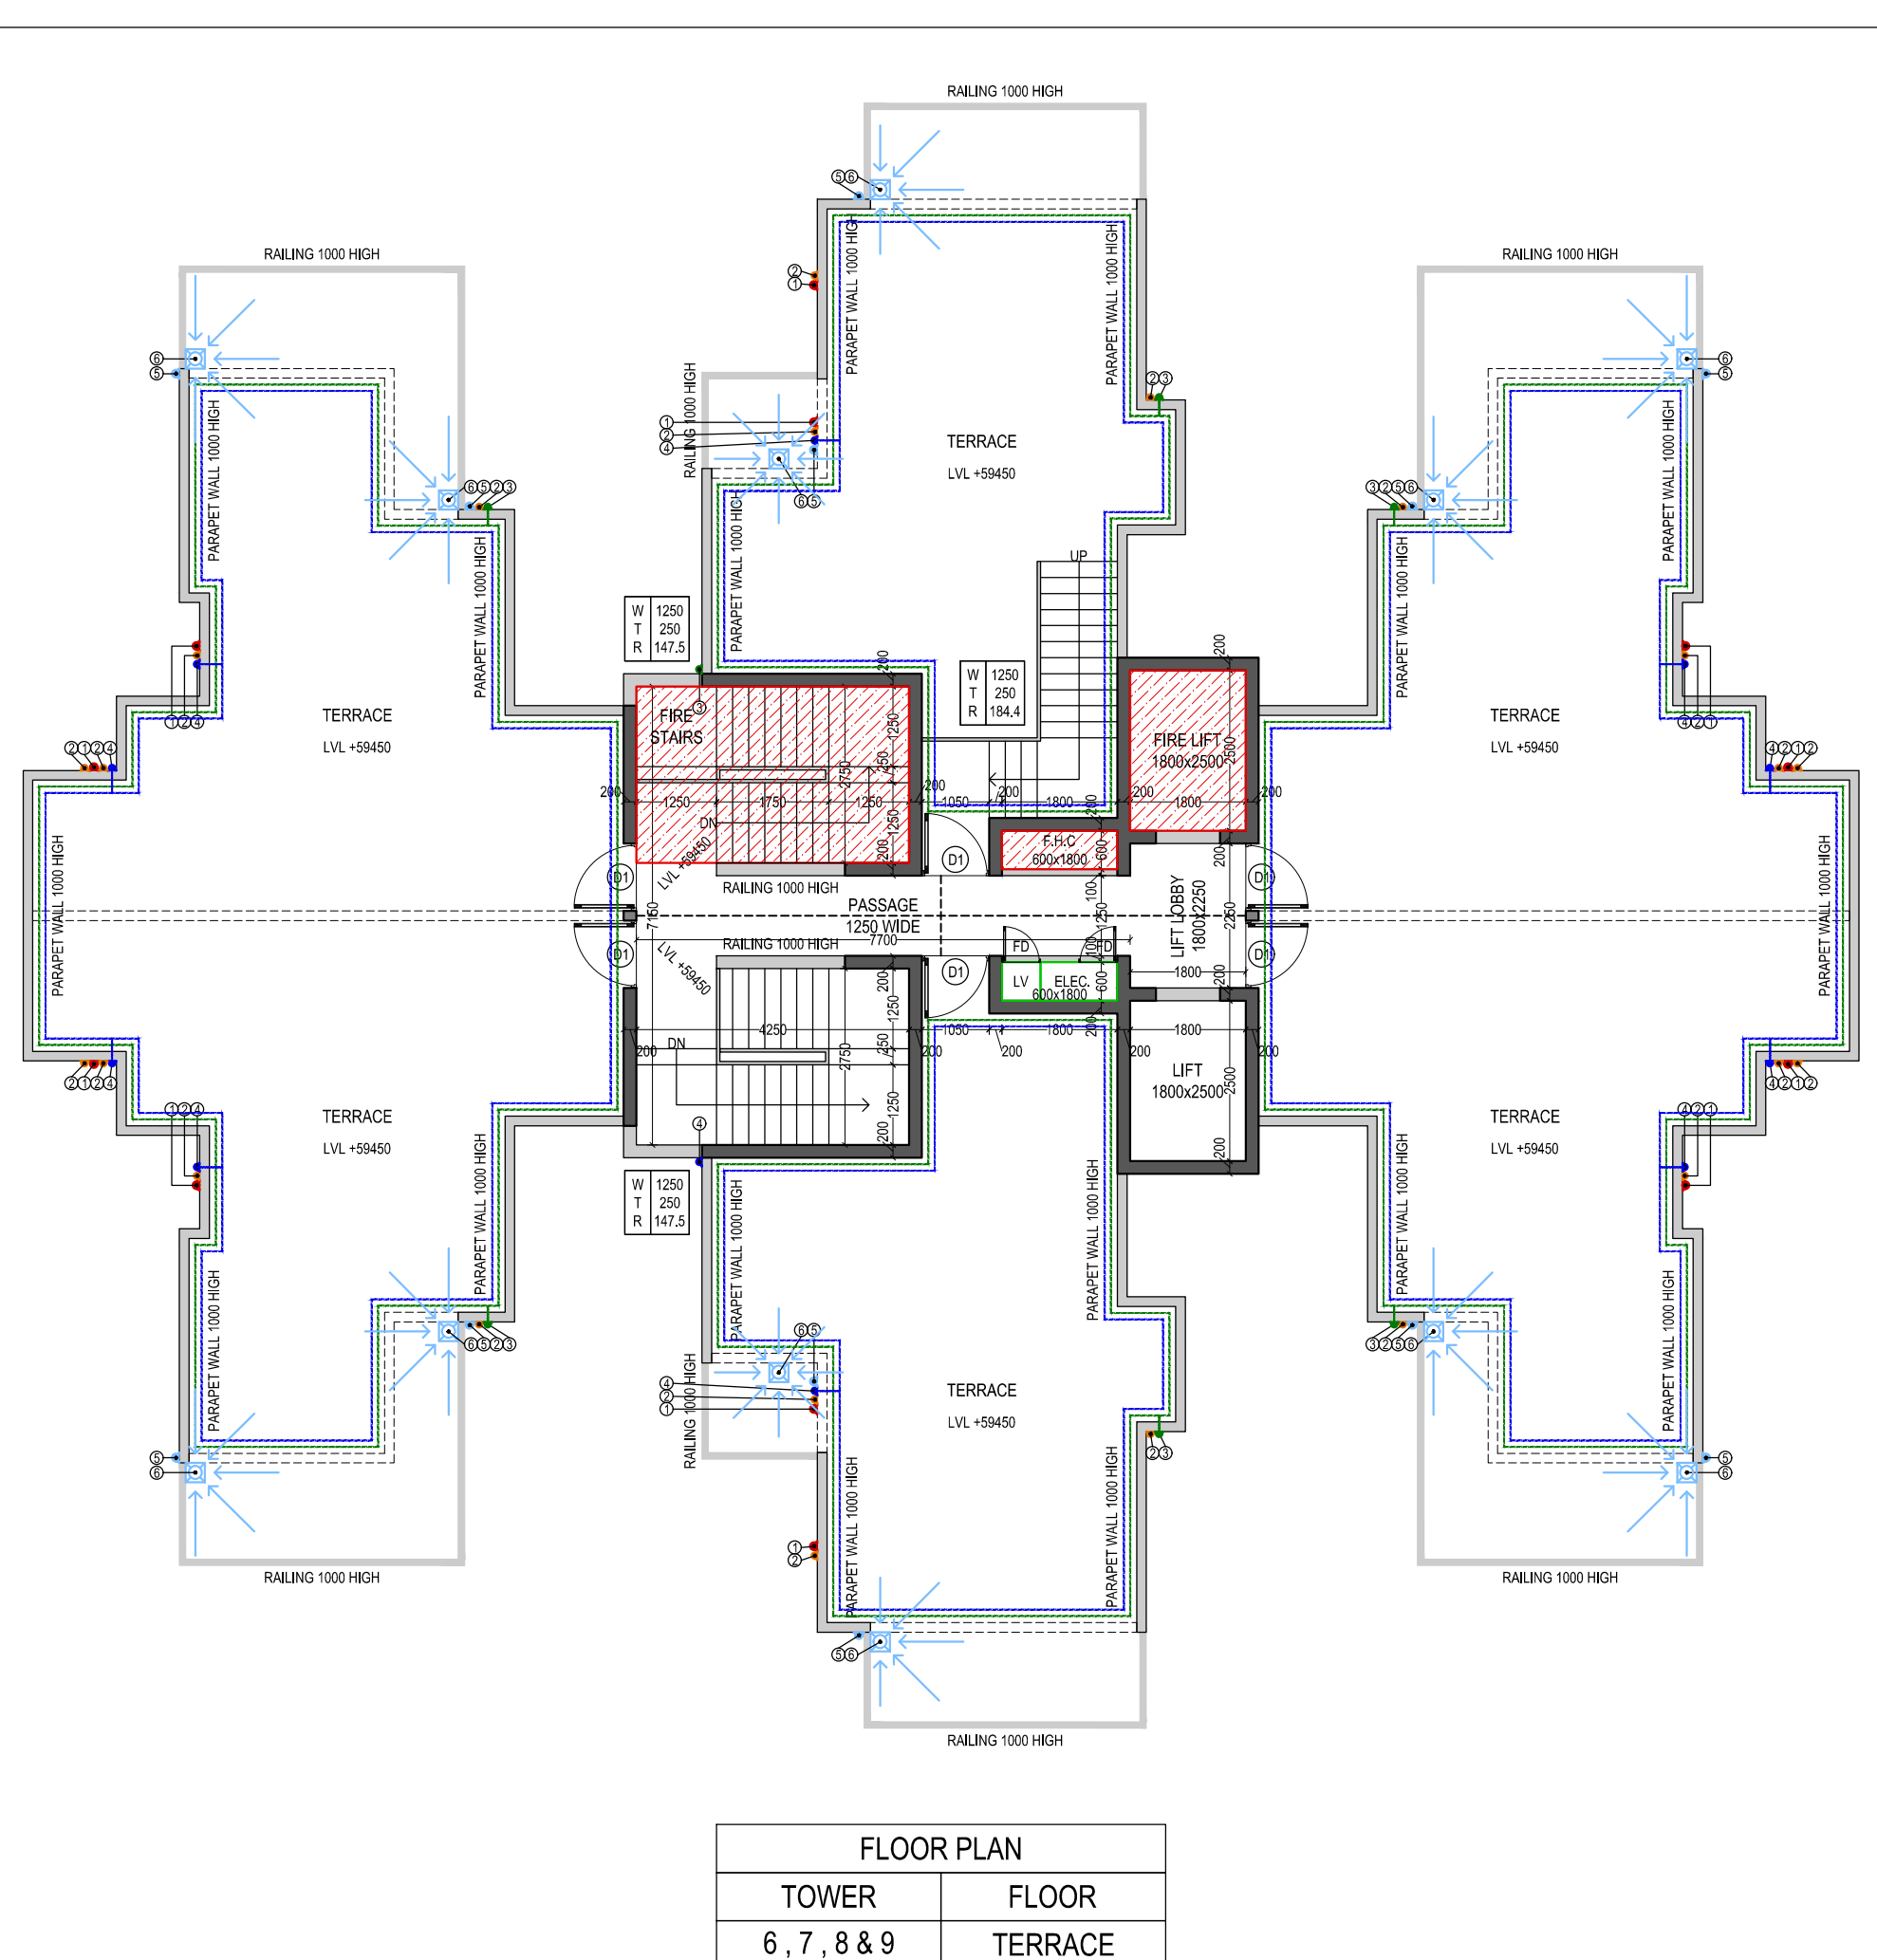
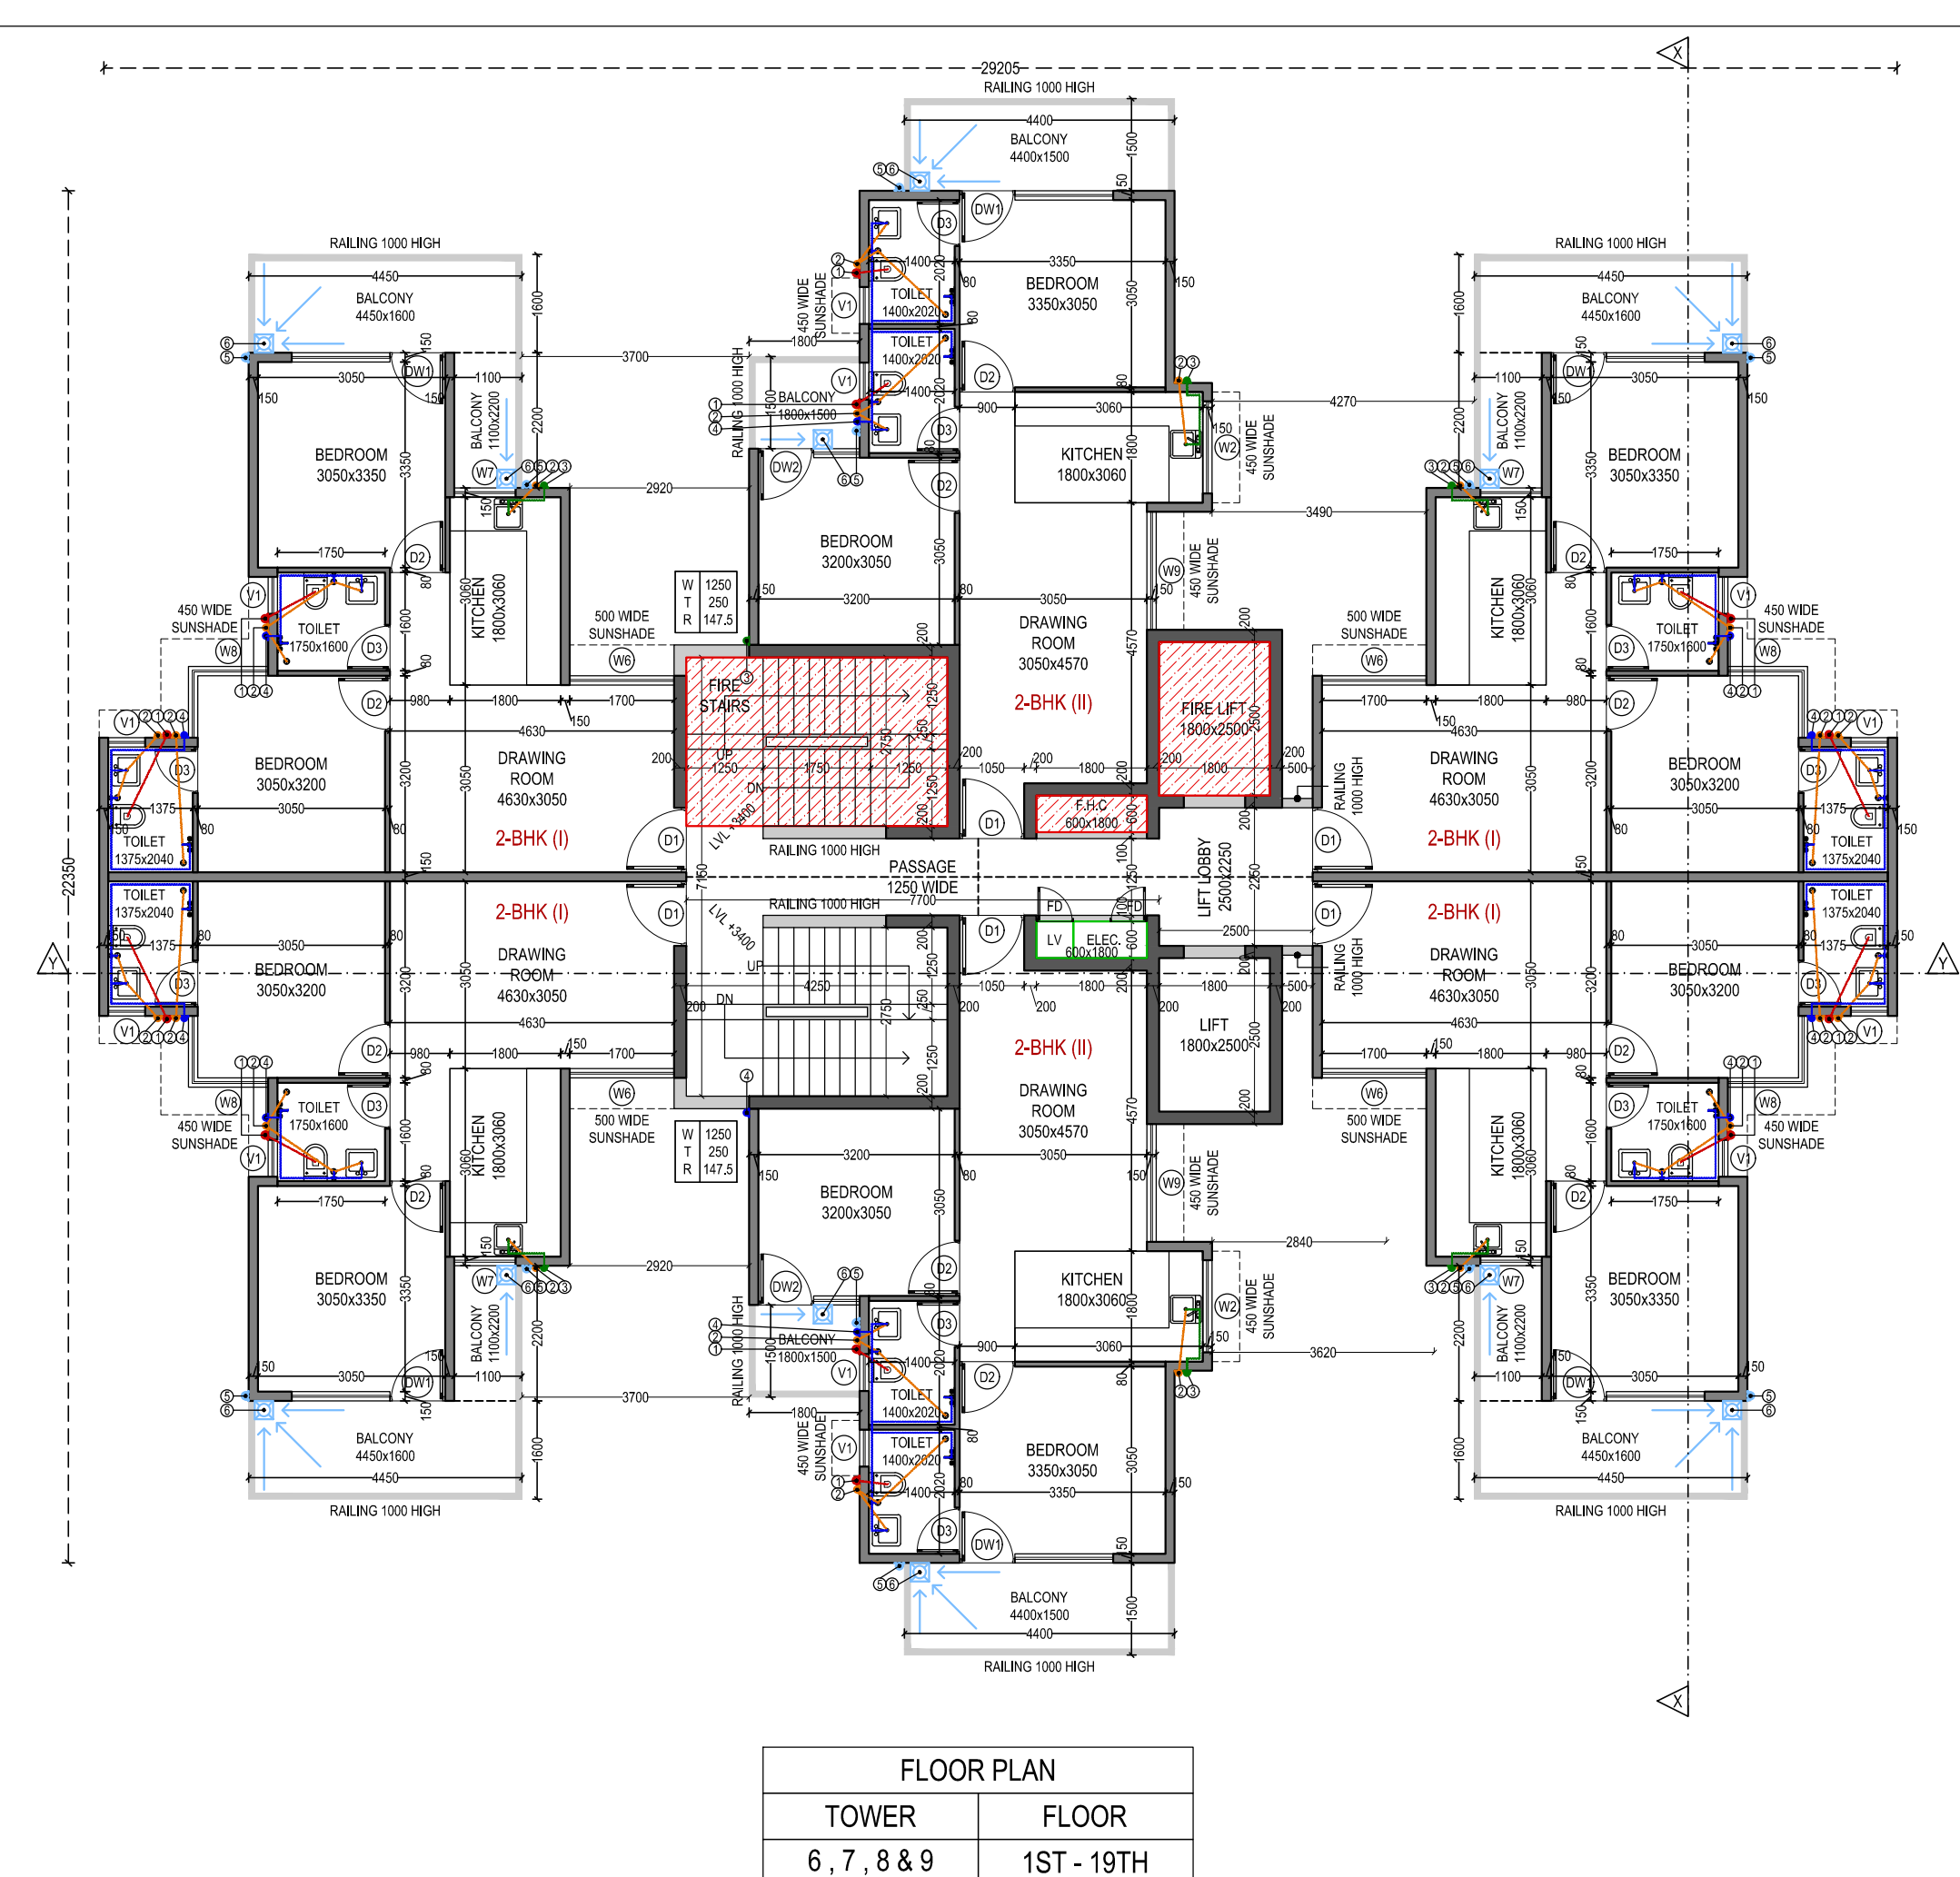
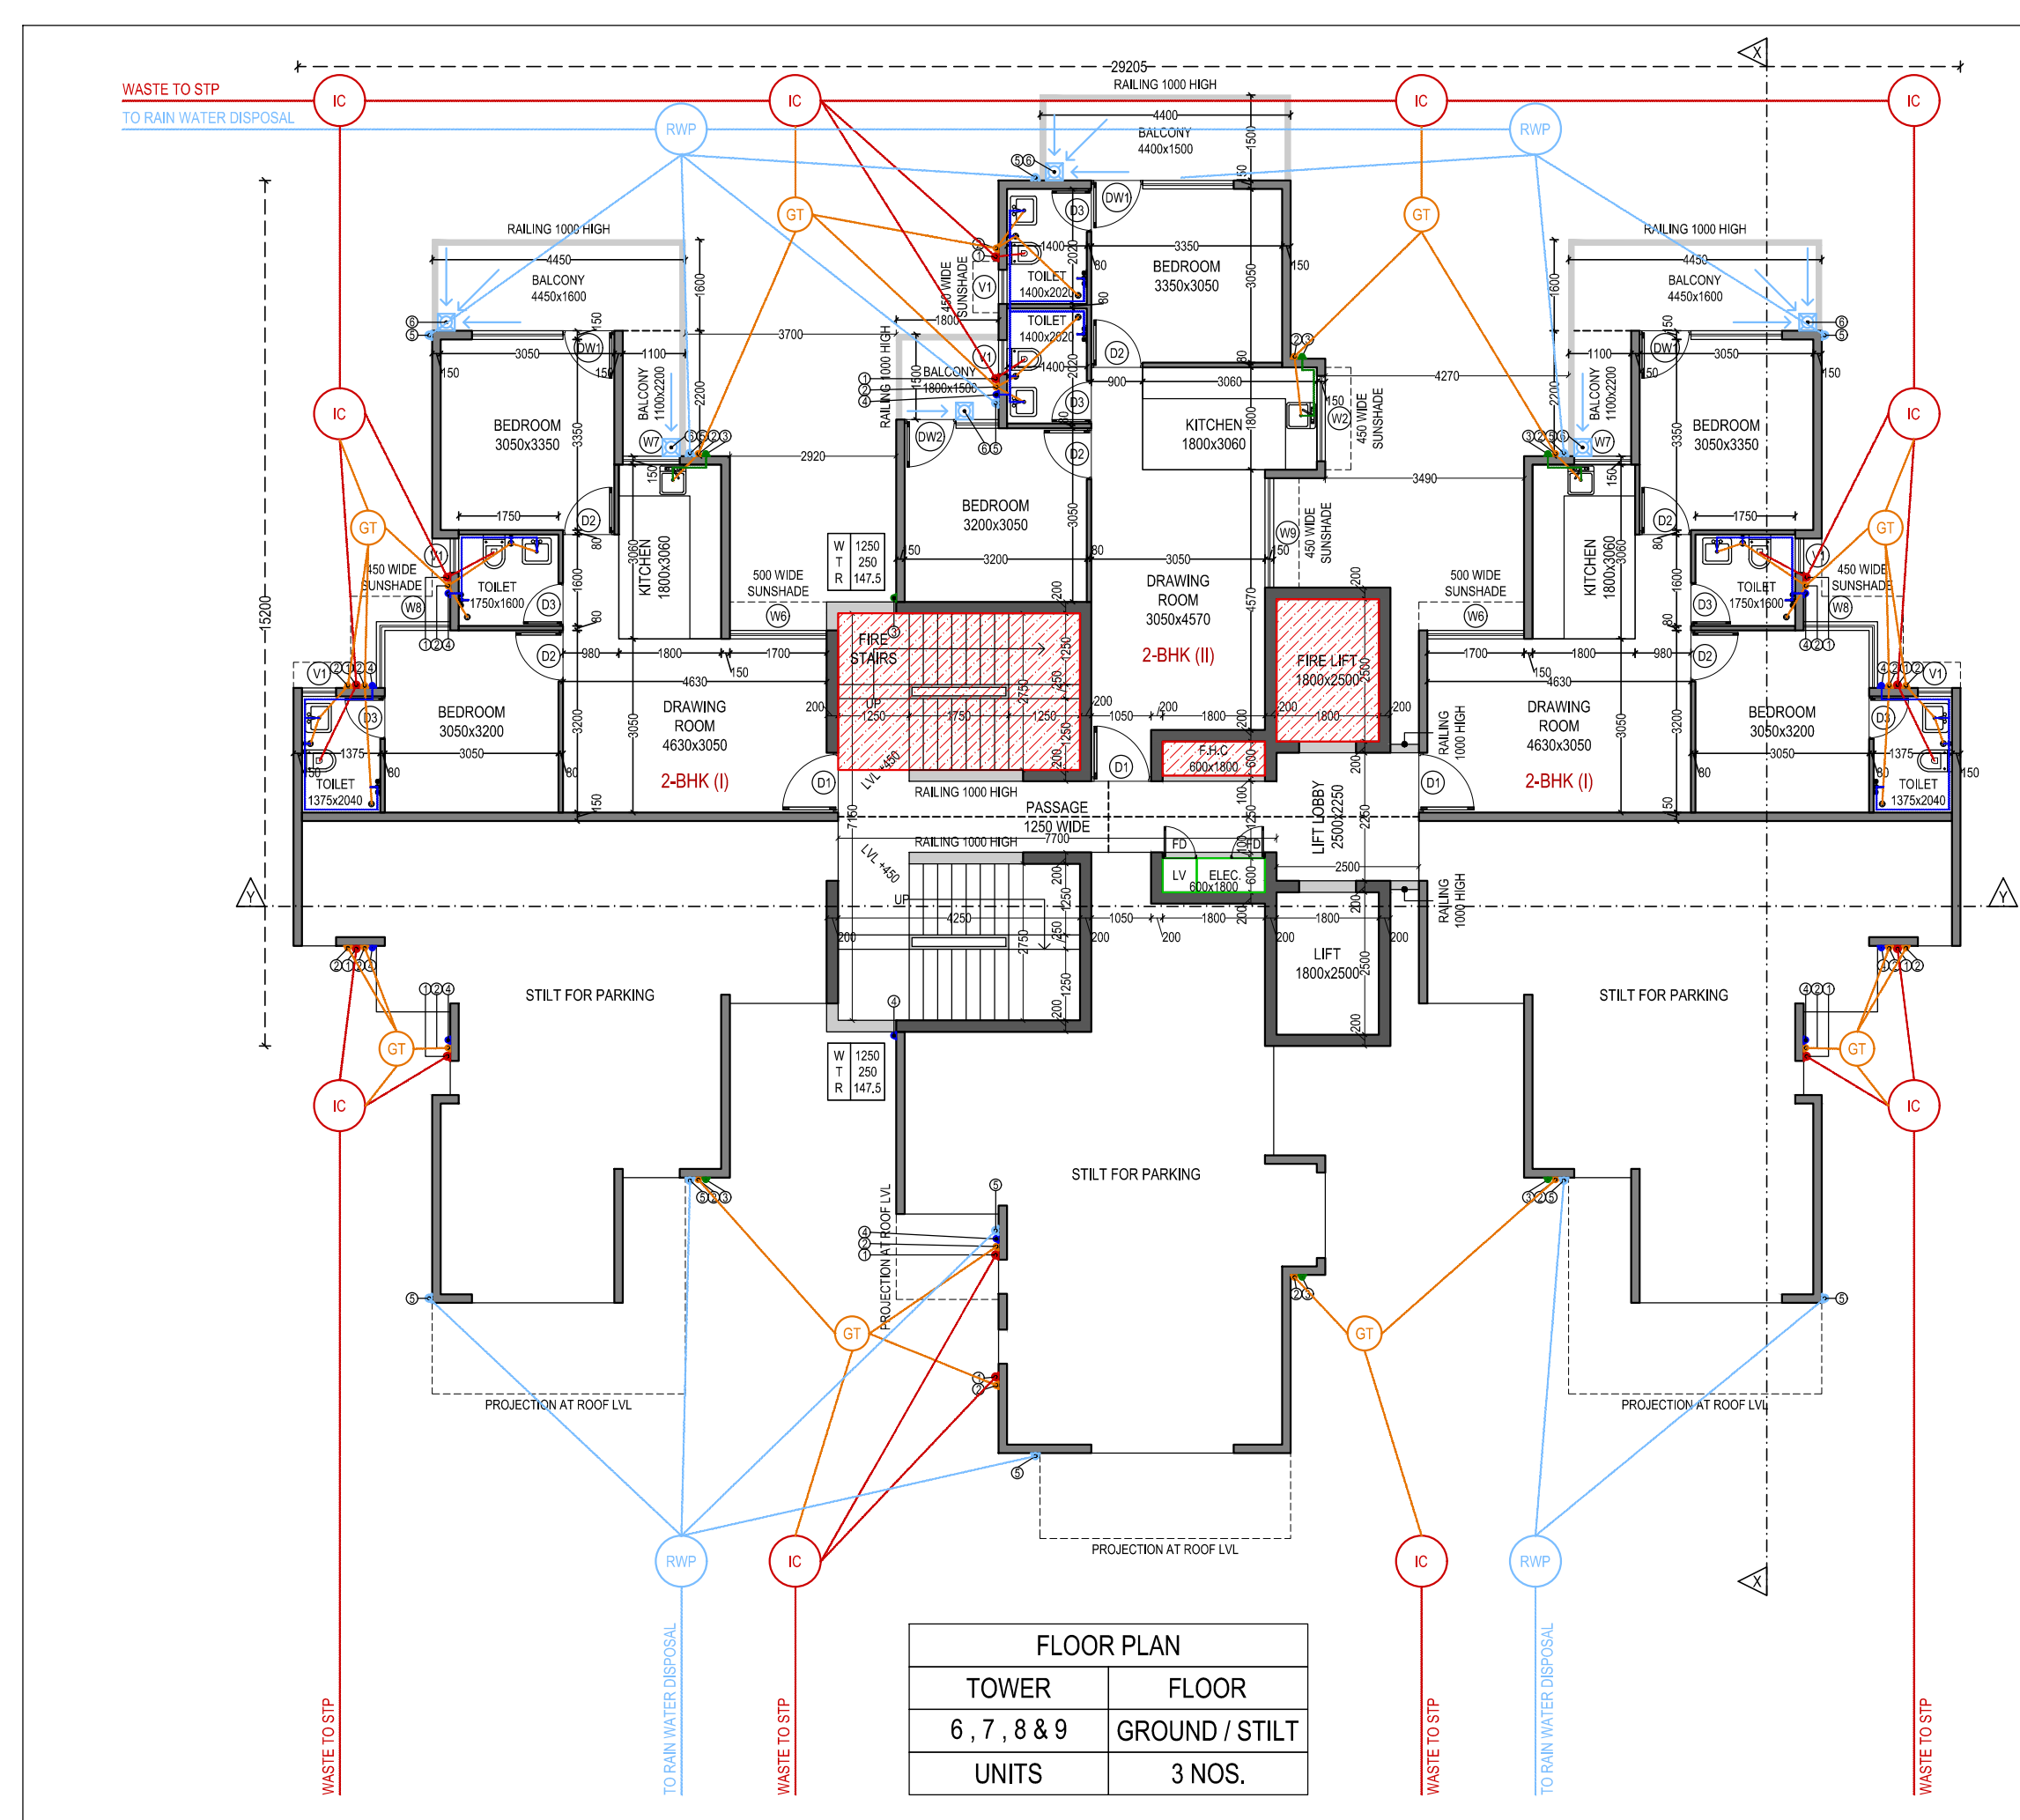
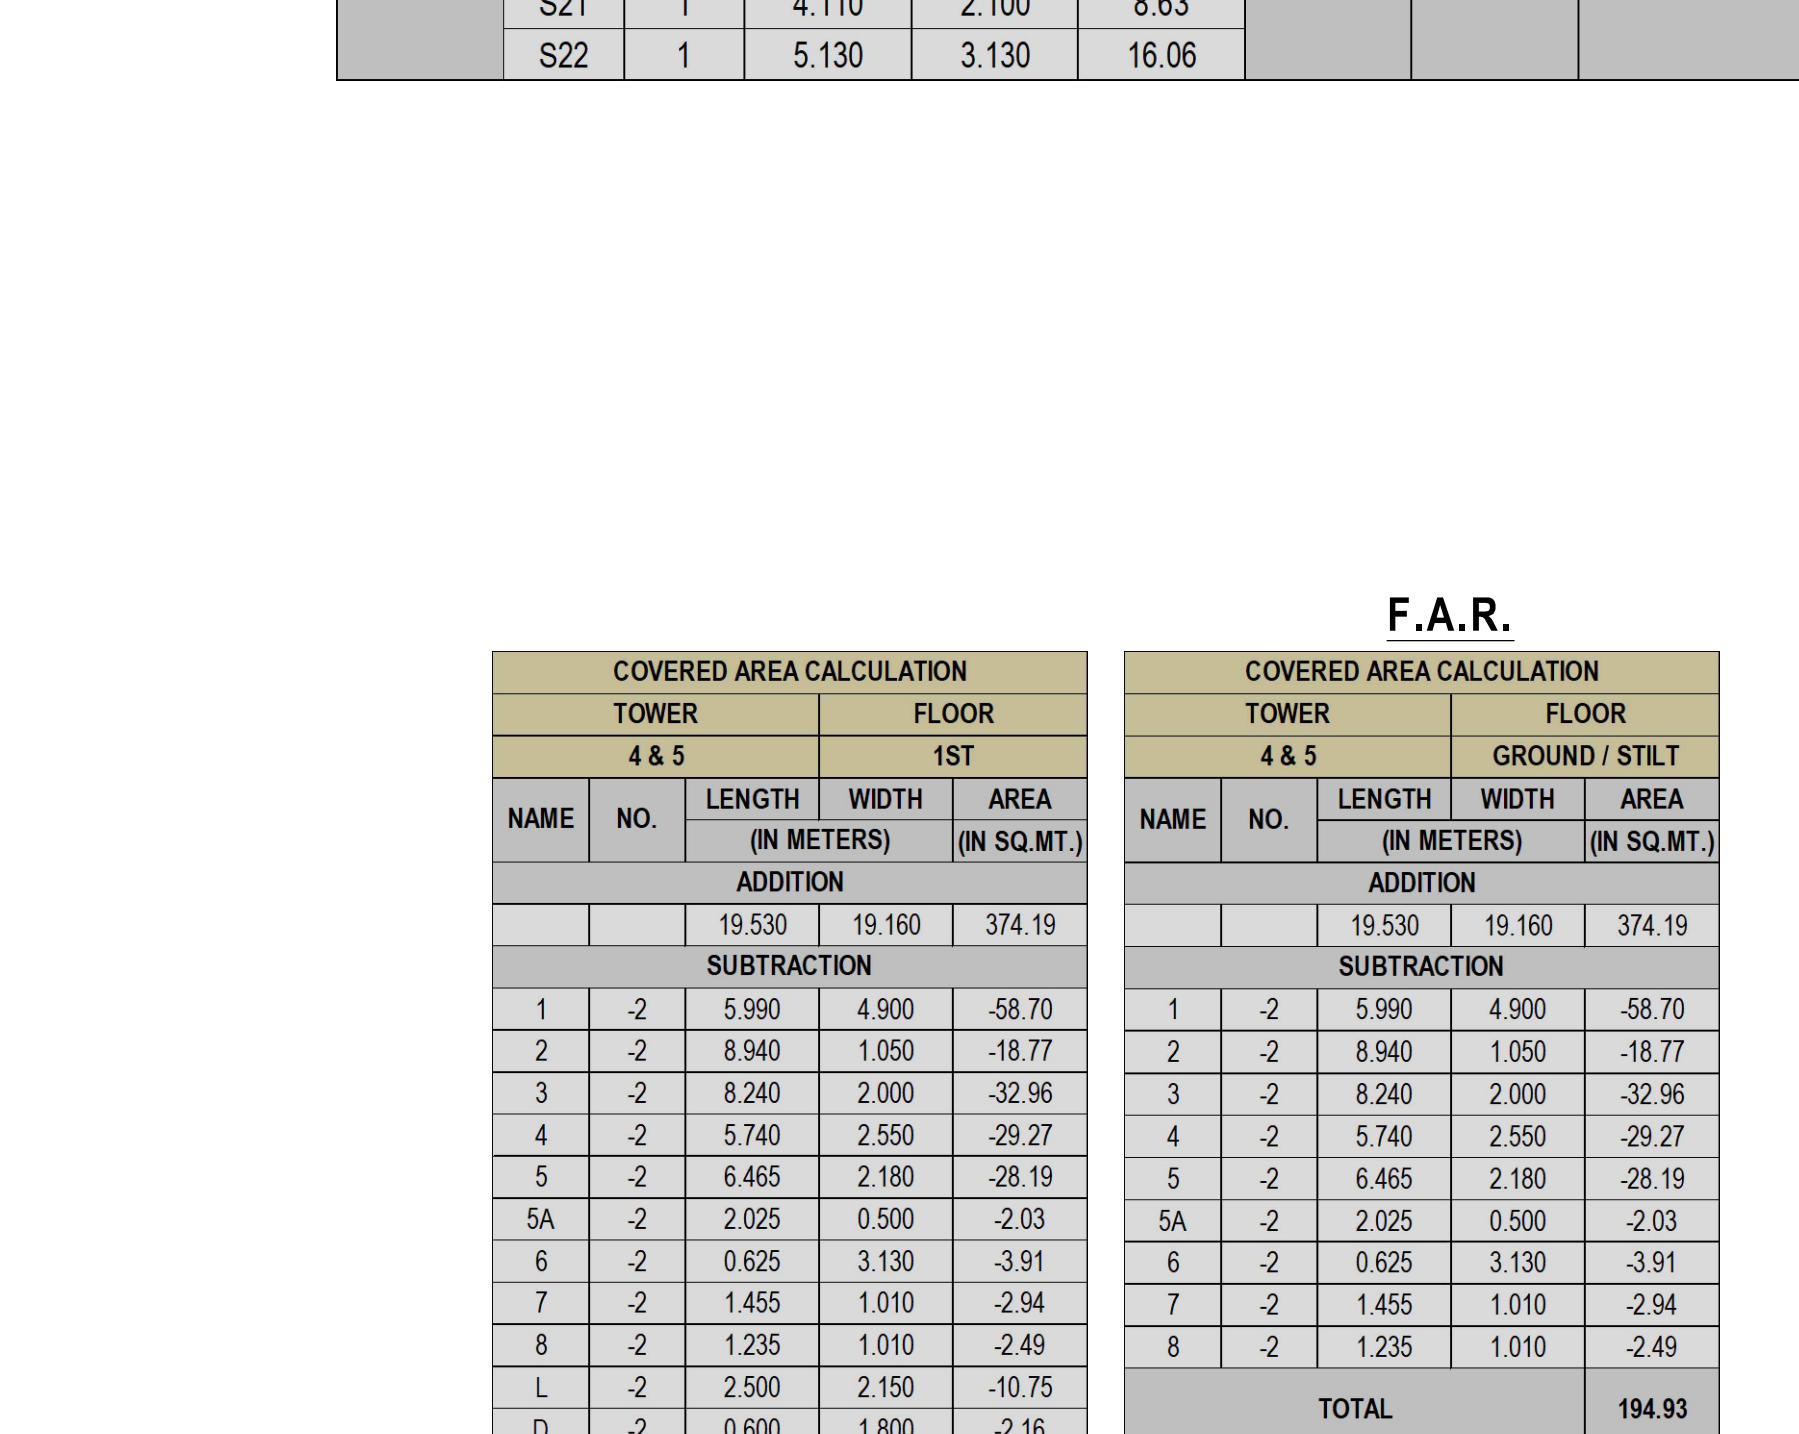
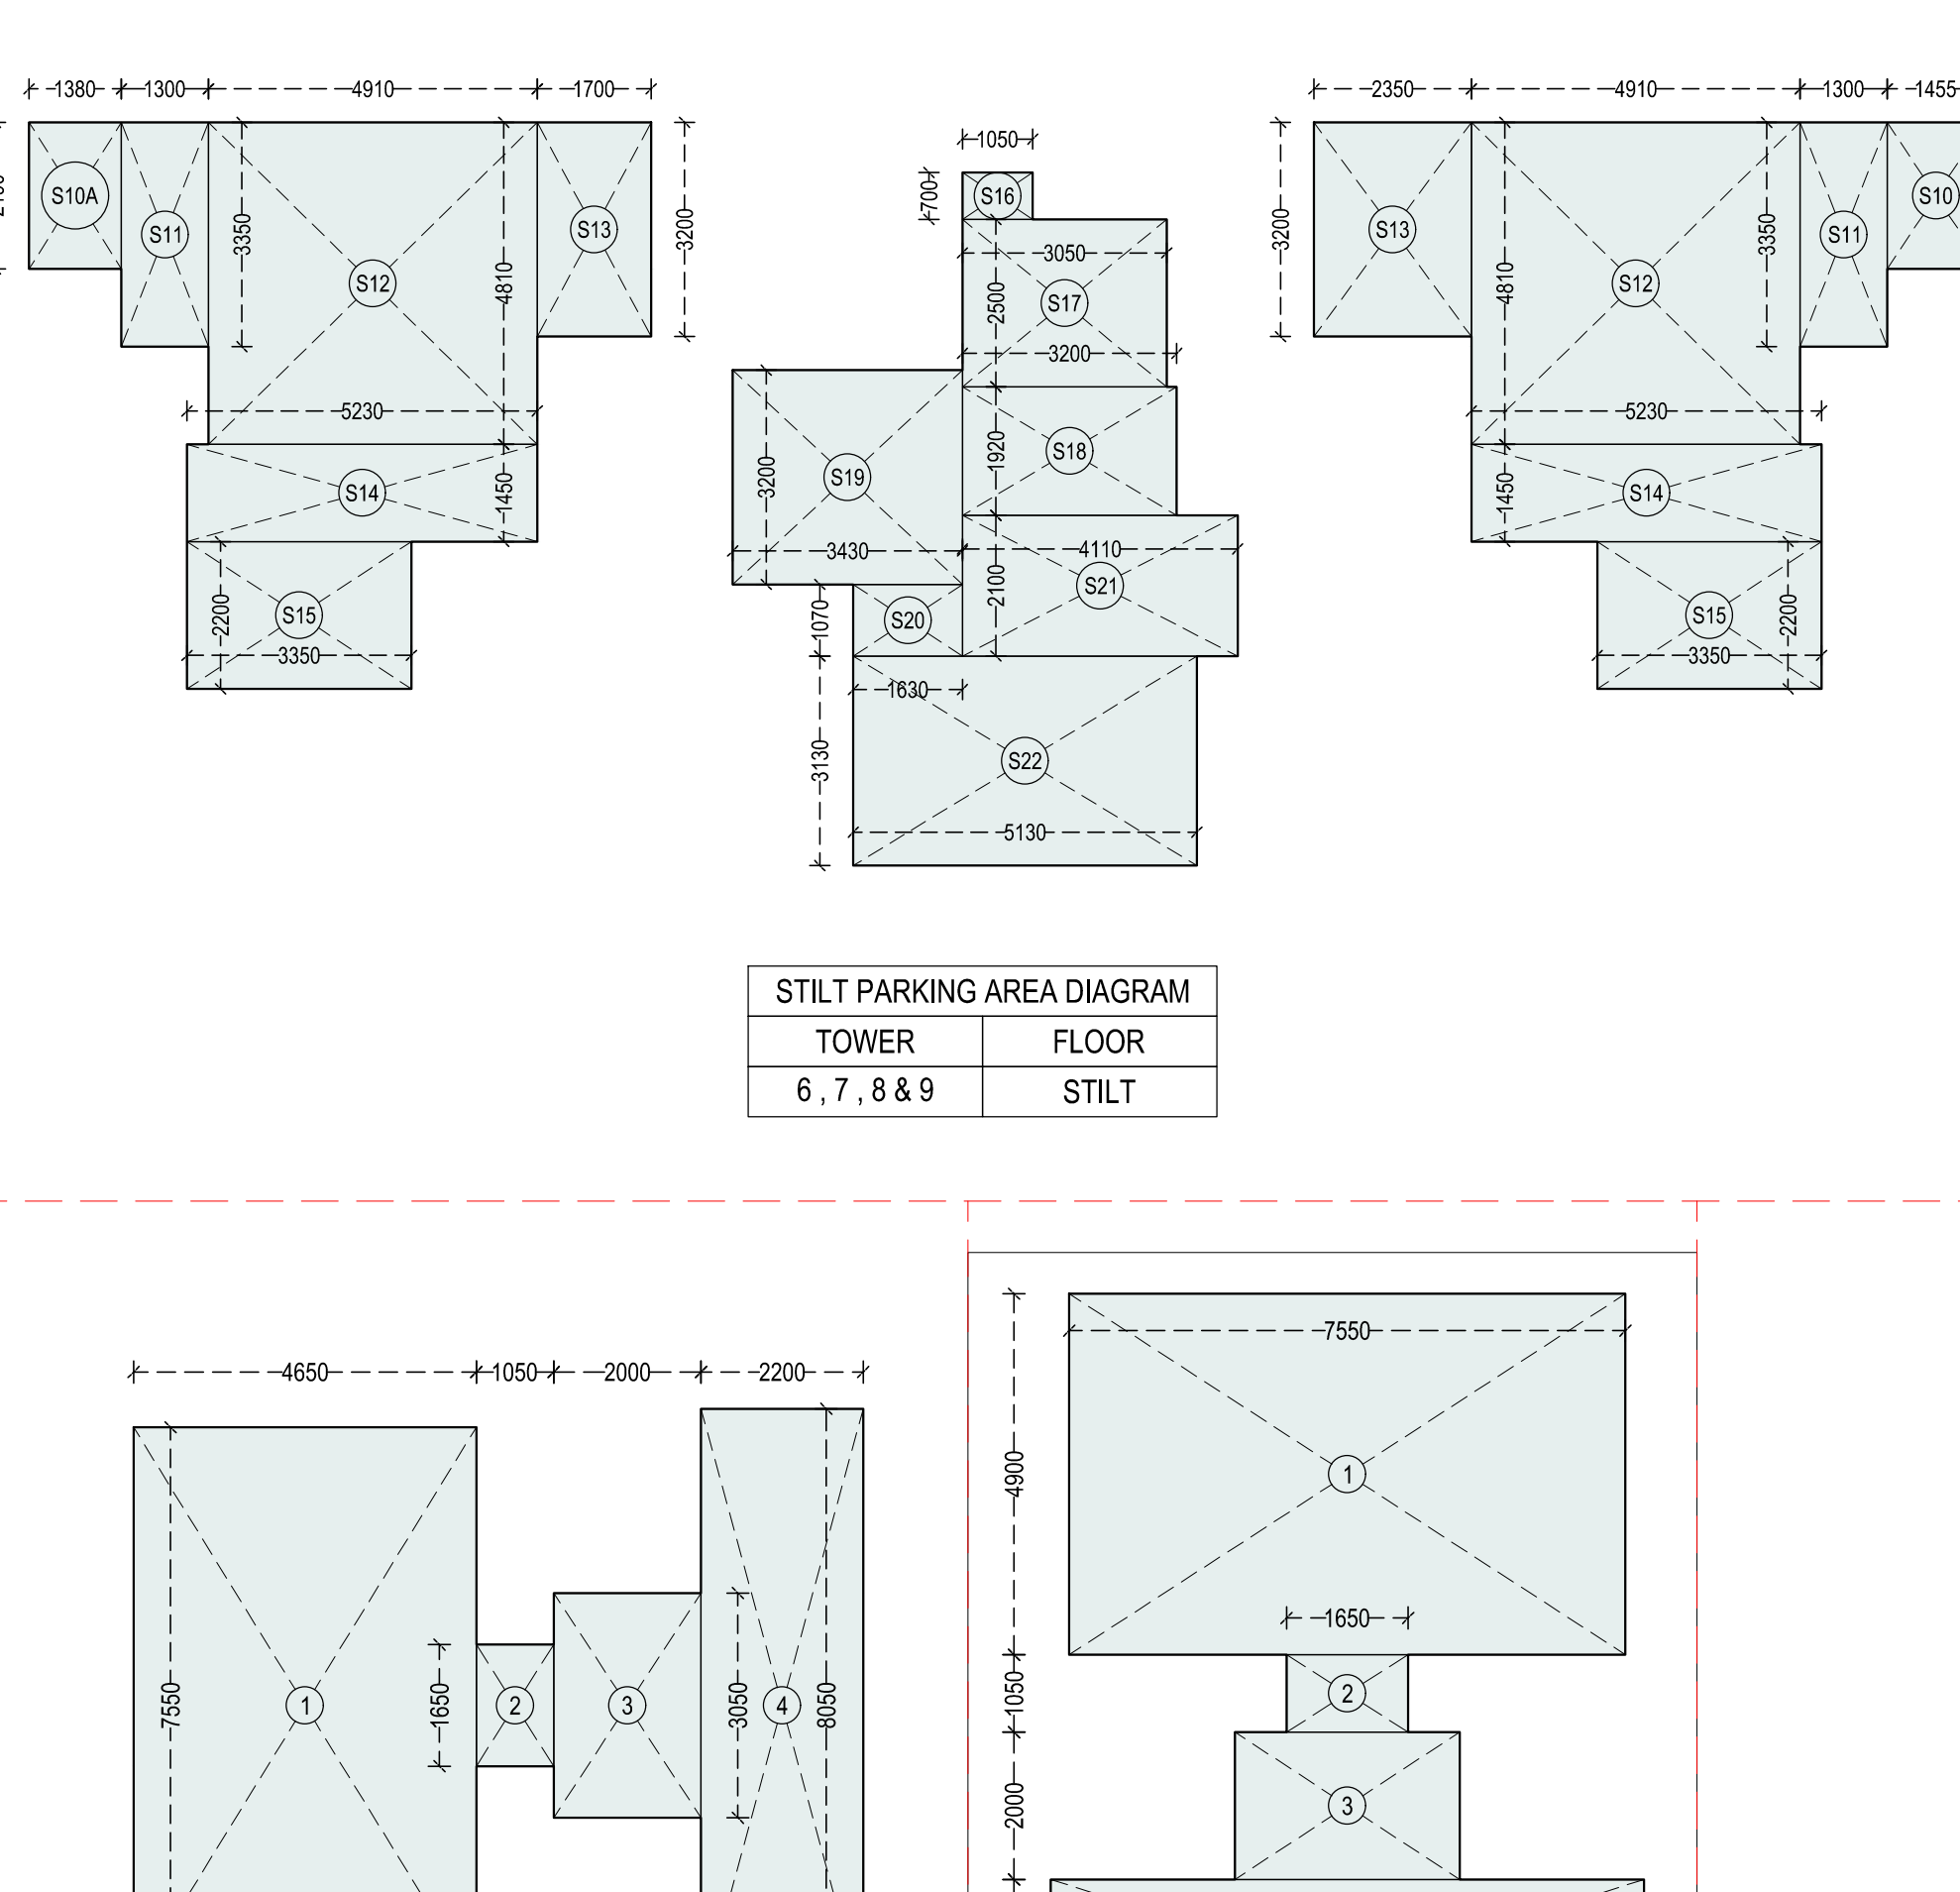




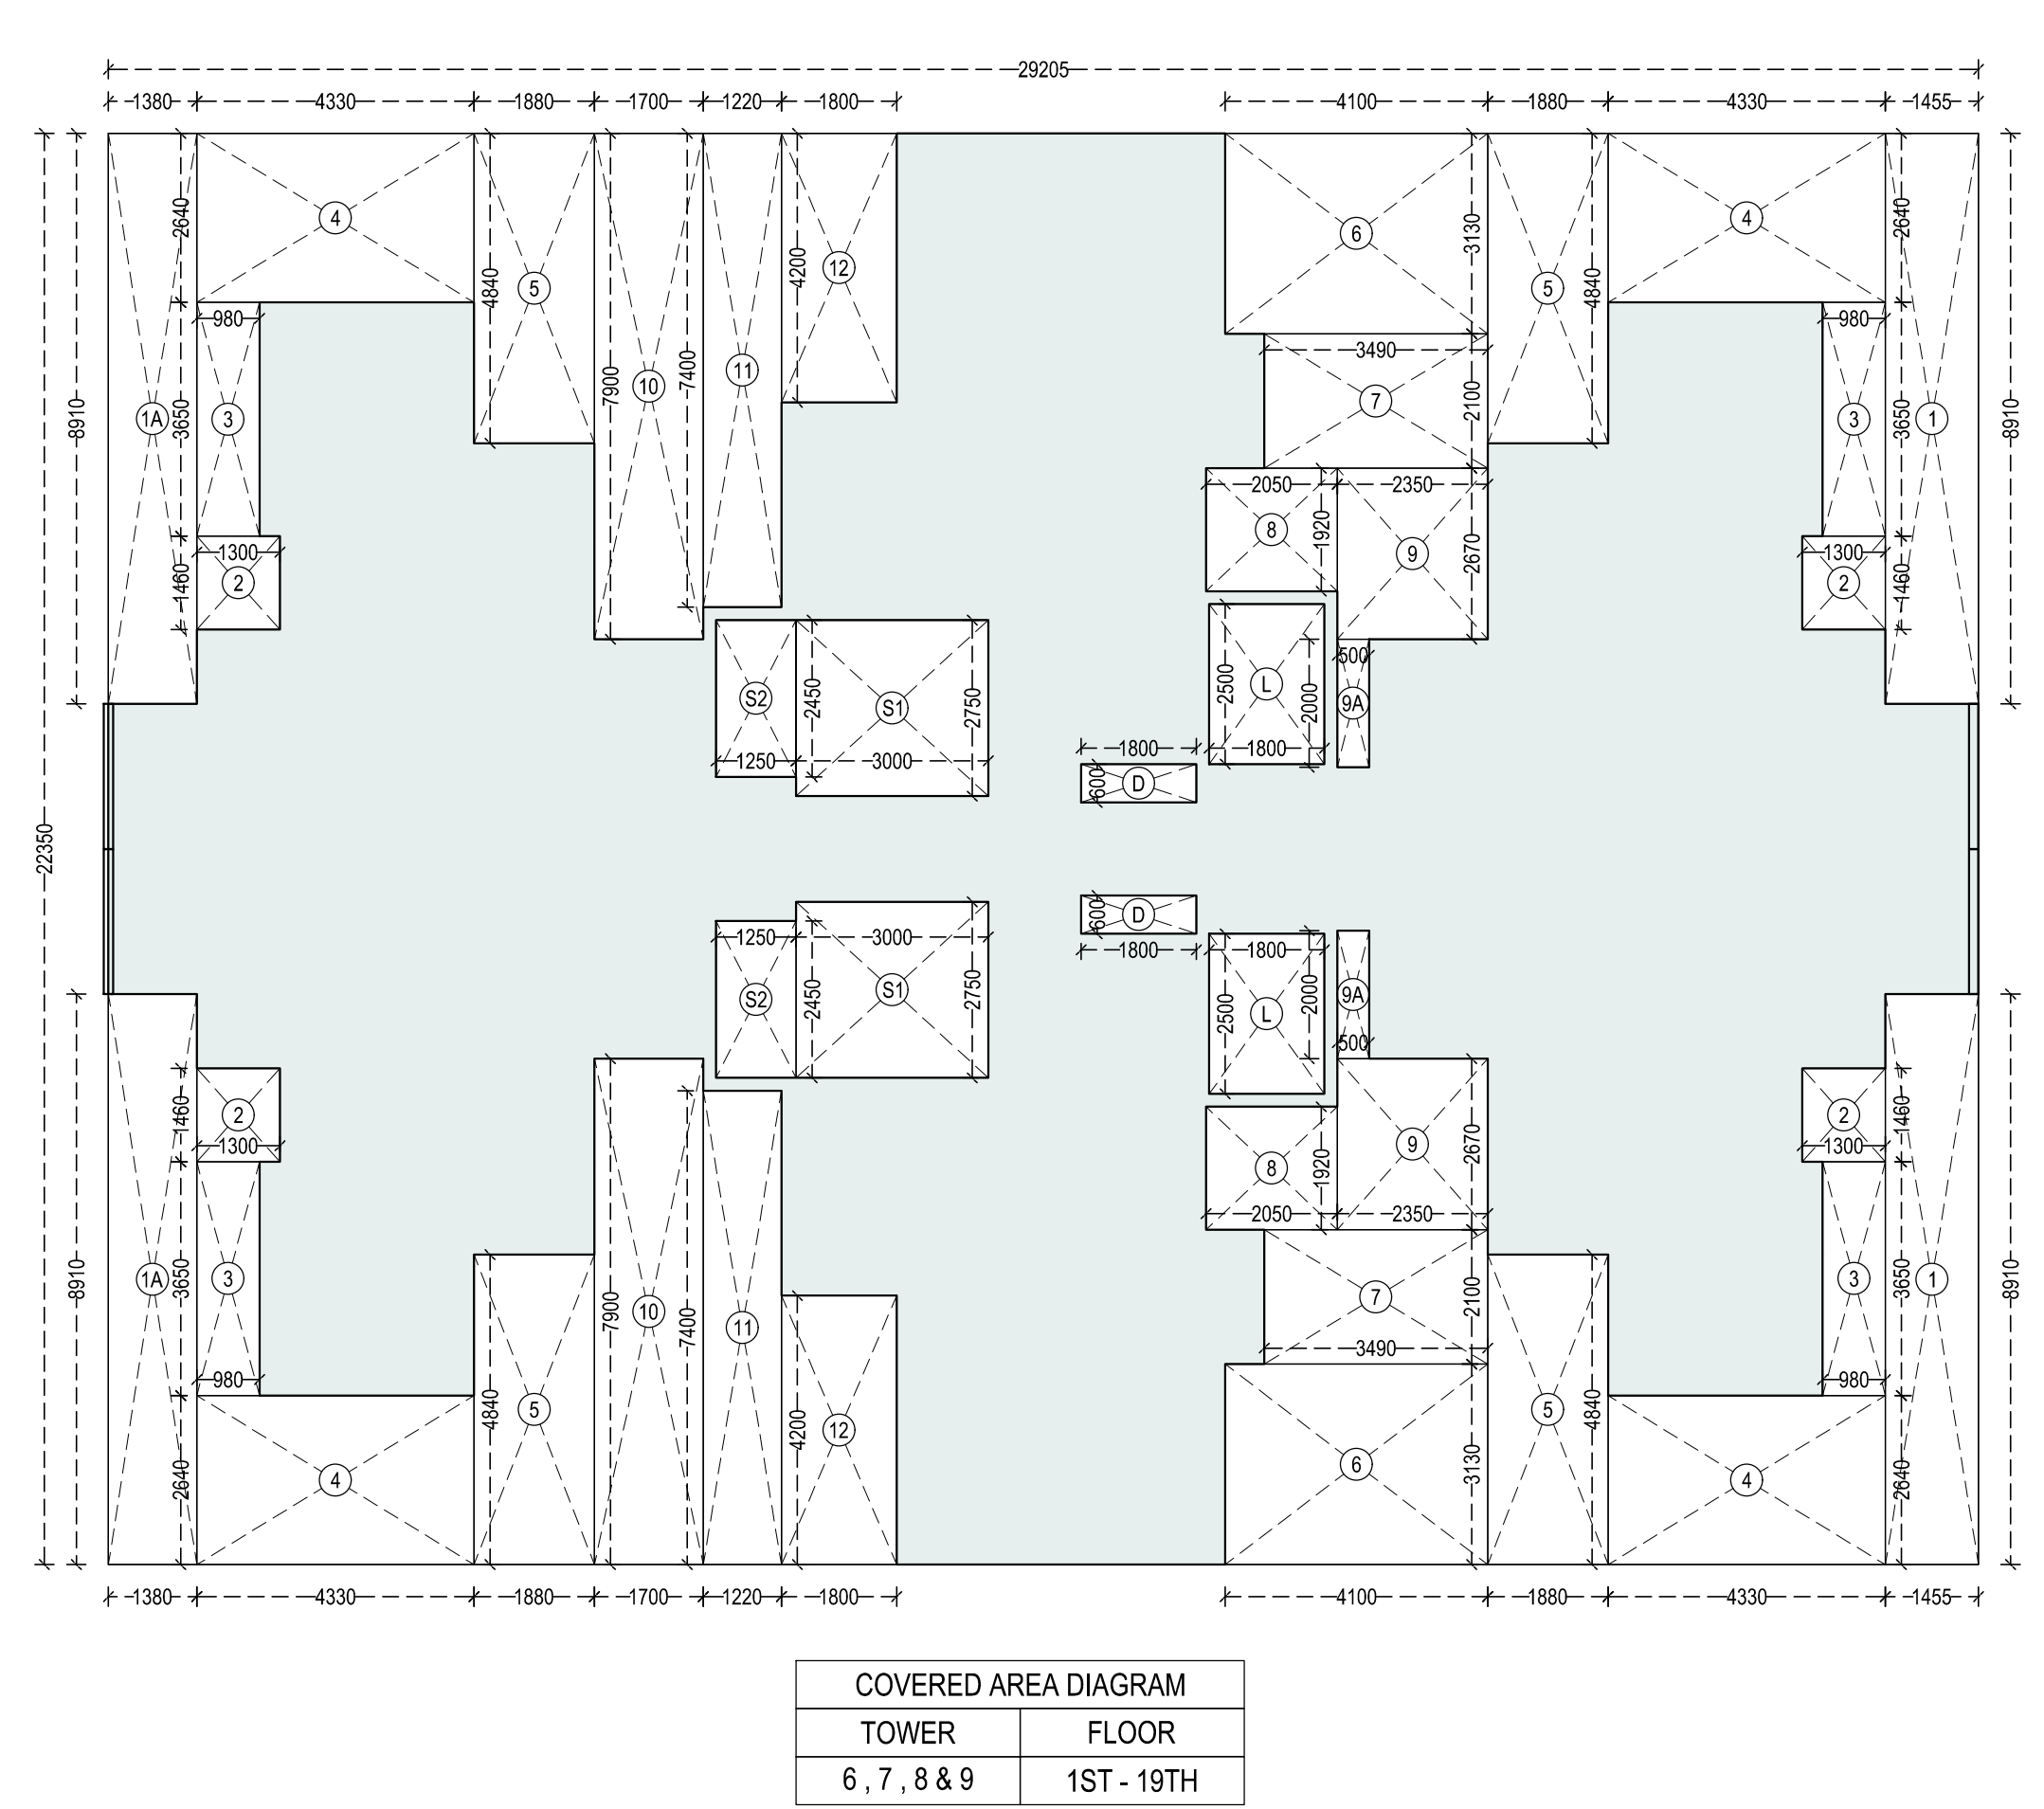


NON-F.A.R.									
STILT PARKING SPACE (MANDATORY)									
COVERS UNDER	NAME	NO.	LENGTH (IN METERS)	WIDTH (IN METERS)	AREA (IN SQ.MT.)	TOTAL (IN SQ.MT.)	NO.	TOWER AREA (IN SQ.MT.)	
TOWER 6, 7, 8 & 9	S10	1	1.455	2.190	3.19	159.01	4	636.05	
	S10A	1	1.380	2.190	3.02				
	S11	2	1.300	3.350	8.71				
	S12	2	4.910	4.810	47.23				
	S13	2	2.350	3.200	15.04				
	S14	2	5.230	1.450	15.17				
	S15	2	2.200	3.350	14.74				
	S16	1	1.050	0.700	0.74				
	S17	1	3.050	2.500	7.63				
	S18	1	3.200	1.920	6.14				
	S19	1	3.200	3.430	10.98				
	S20	1	1.630	1.070	1.74				
	S21	1	4.110	2.100	8.63				
	S22	1	5.130	3.130	16.06				

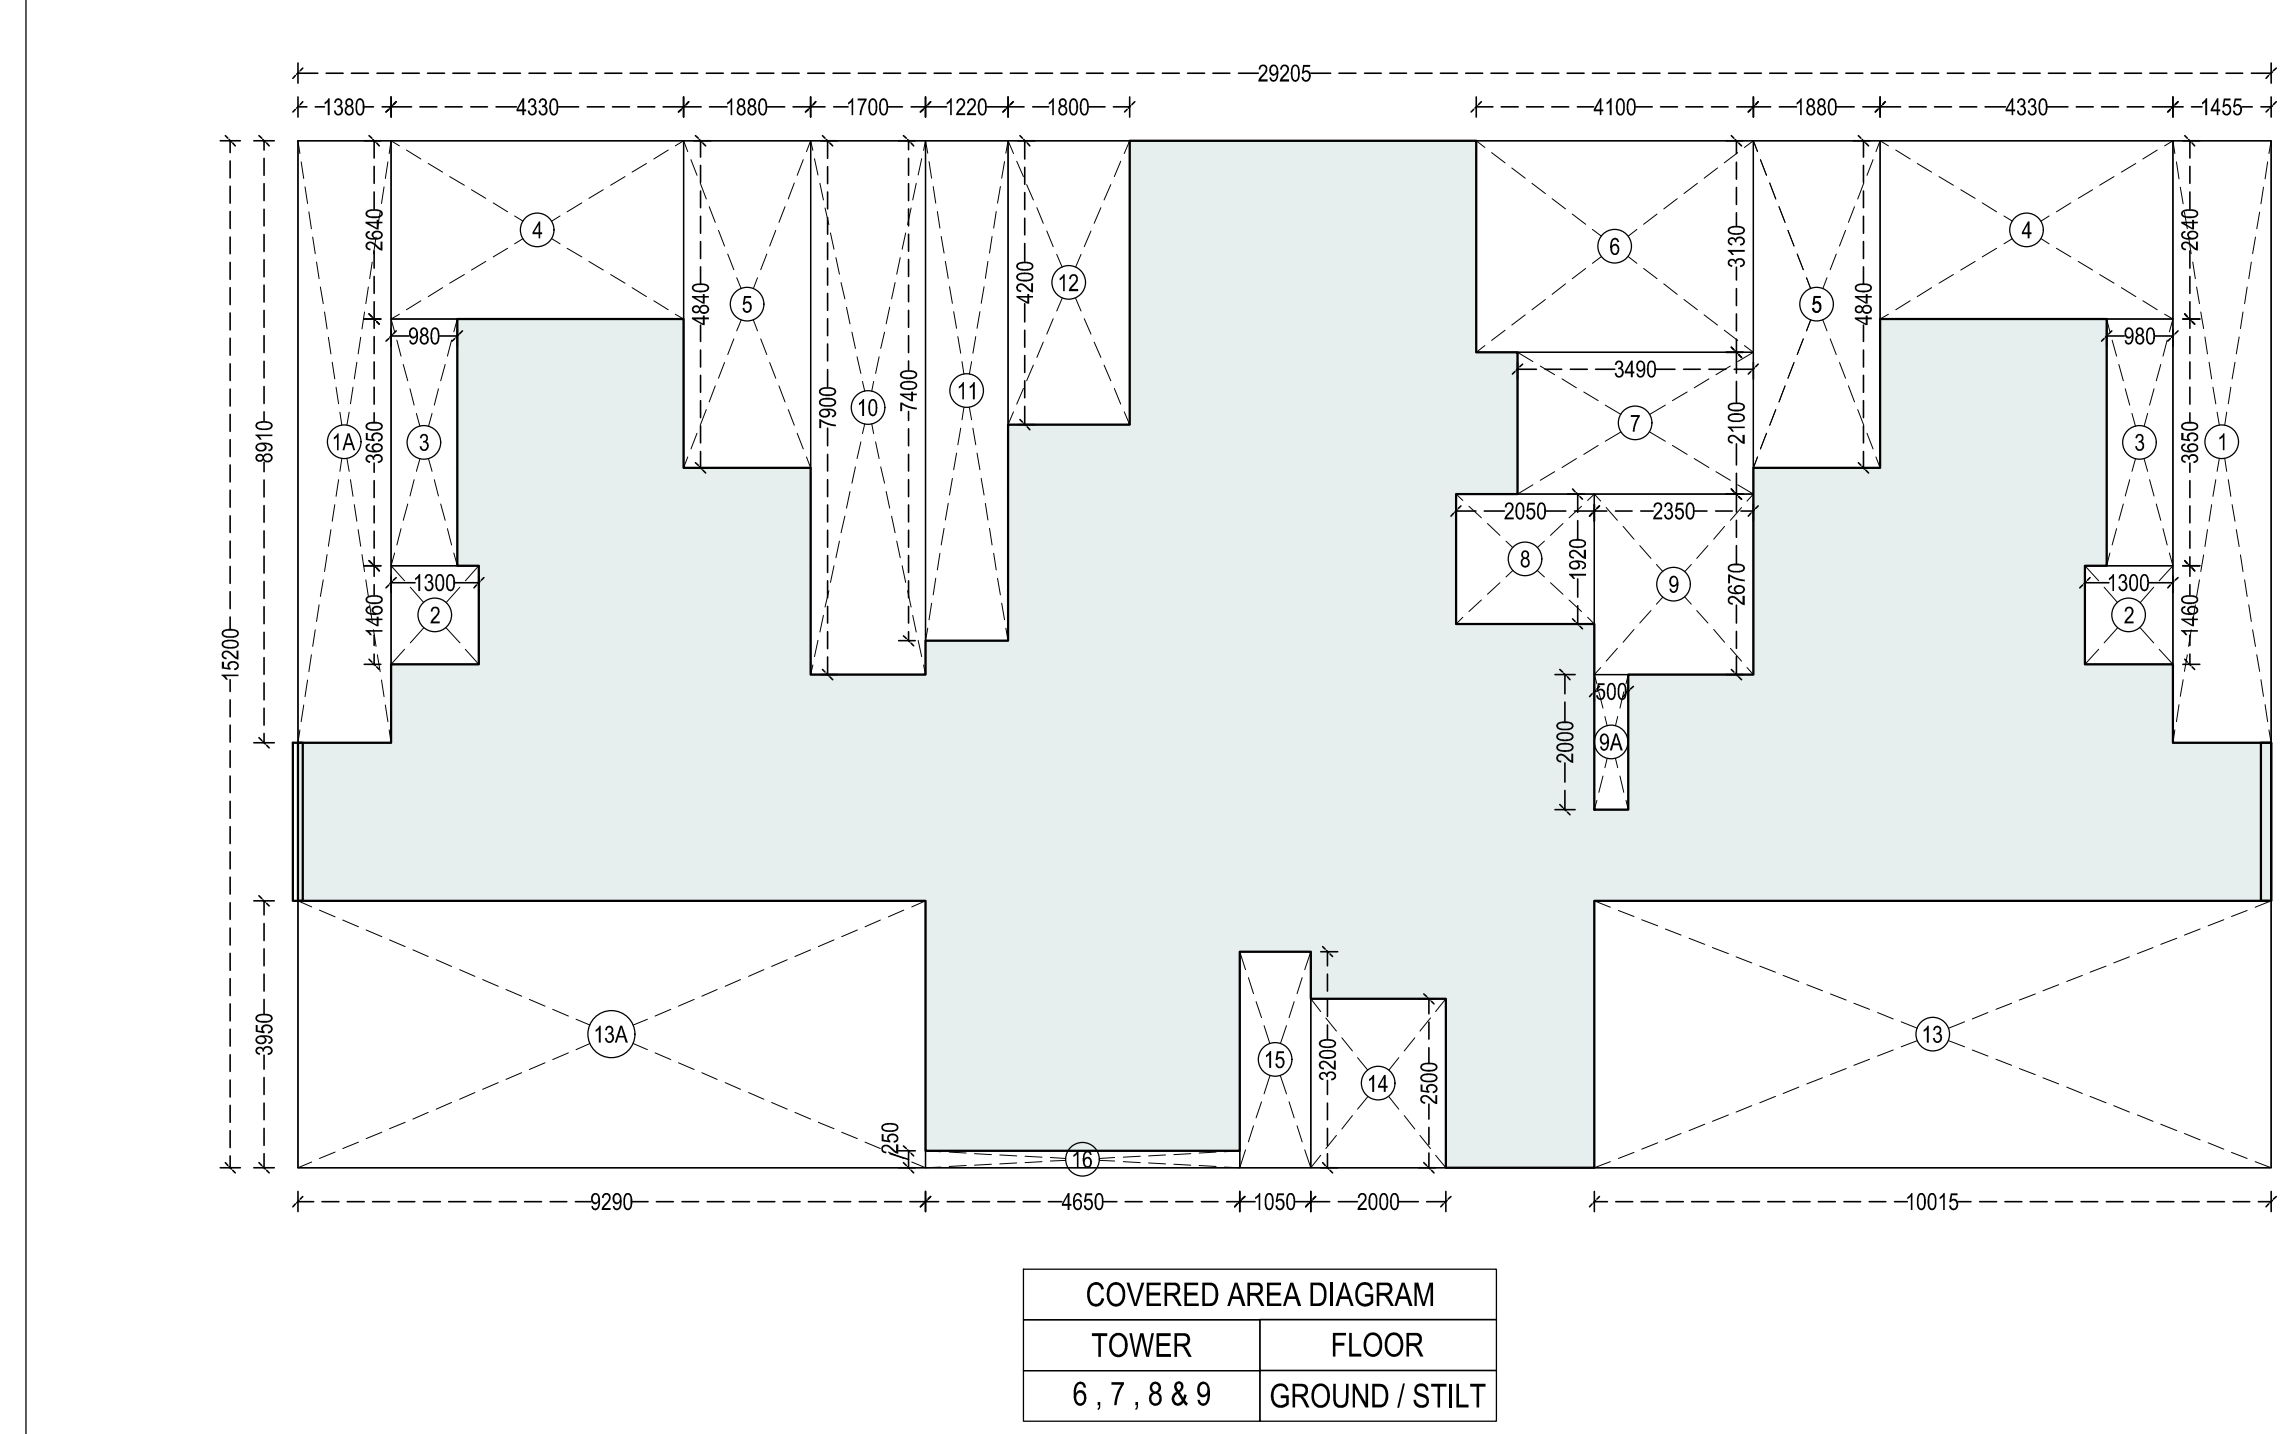

F.A.R. + NON-F.A.R.

BUILT-UP AREA CALCULATION					BUILT-UP AREA CALCULATION					BUILT-UP AREA CALCULATION				
TOWER		FLOOR			TOWER		FLOOR			TOWER		FLOOR		
6, 7, 8 & 9		GROUND / STILT			6, 7, 8 & 9		1ST - 19TH			6, 7, 8 & 9		MUMTY		
NAME	NO.	LENGTH (IN METERS)	WIDTH (IN METERS)	AREA (IN SQ.MT.)	NAME	NO.	LENGTH (IN METERS)	WIDTH (IN METERS)	AREA (IN SQ.MT.)	NAME	NO.	LENGTH (IN METERS)	WIDTH (IN METERS)	AREA (IN SQ.MT.)
ADDITION					ADDITION					ADDITION				
COVERED AREA					COVERED AREA					COVERED AREA				
STILT PARKING AREA					STILT PARKING AREA					STILT PARKING AREA				
TOTAL					TOTAL					TOTAL				
219.48					341.62					35.11				
159.01					16.50					1.73				
378.49					358.29					37.84				

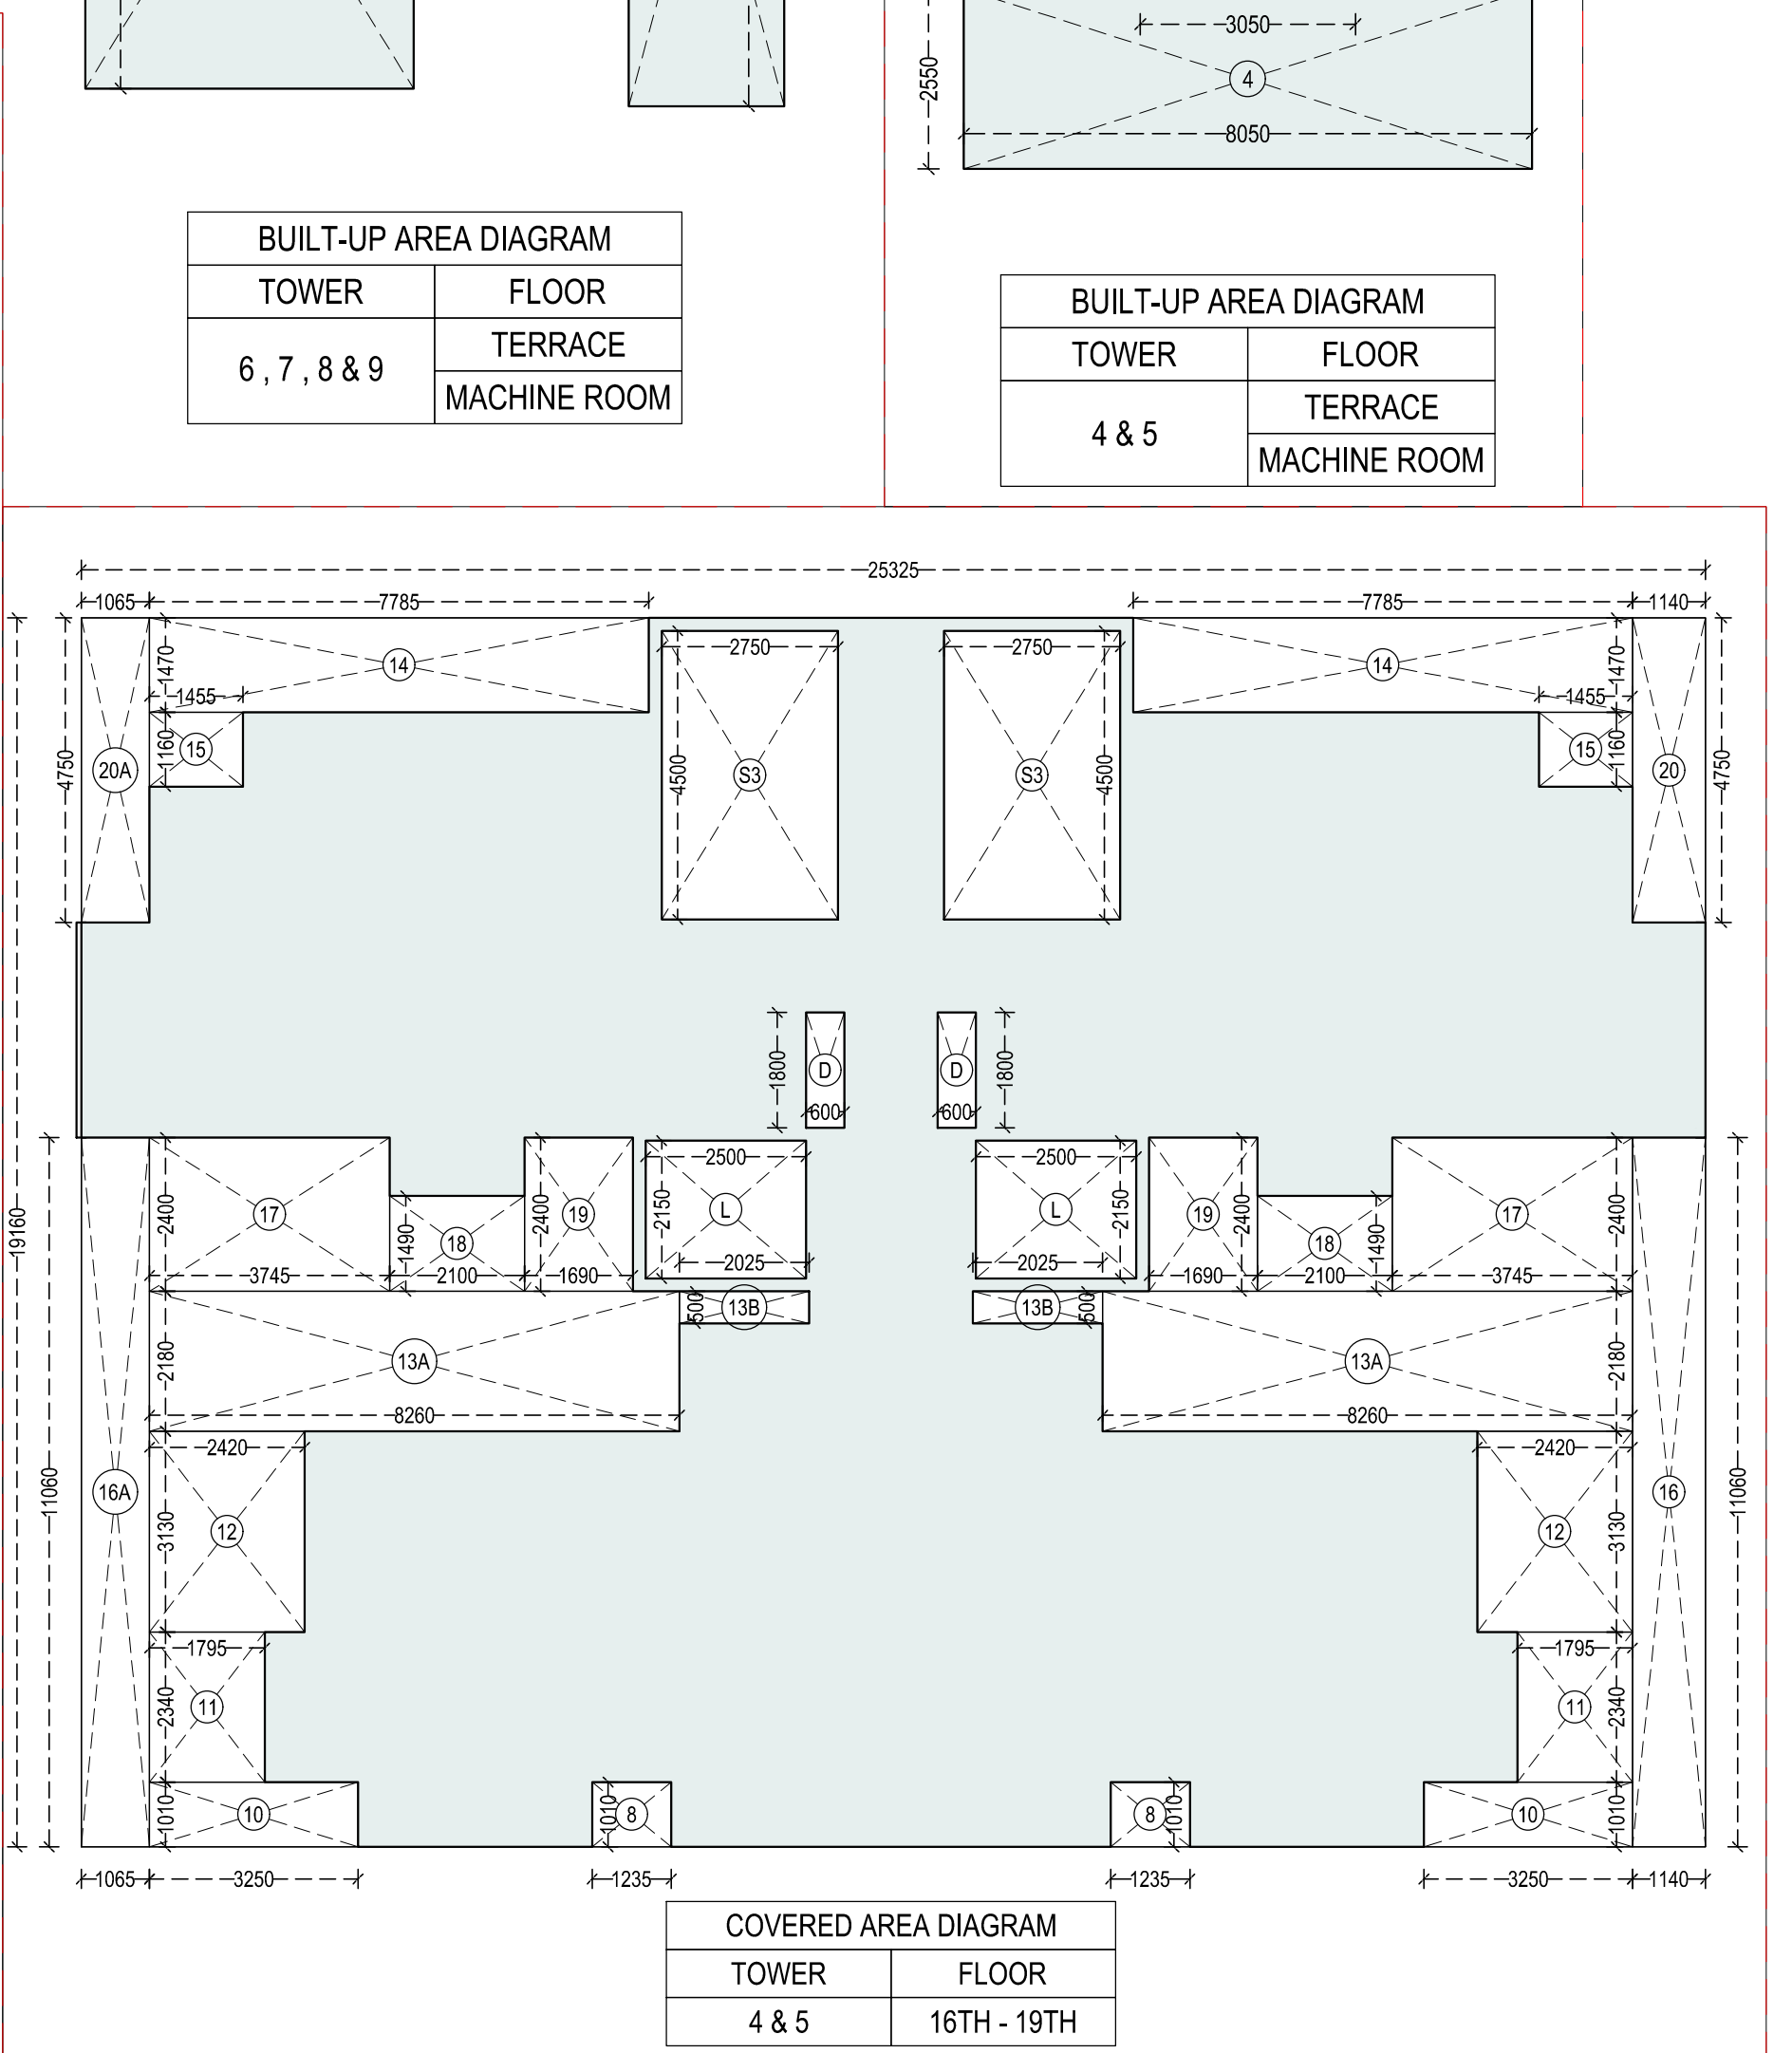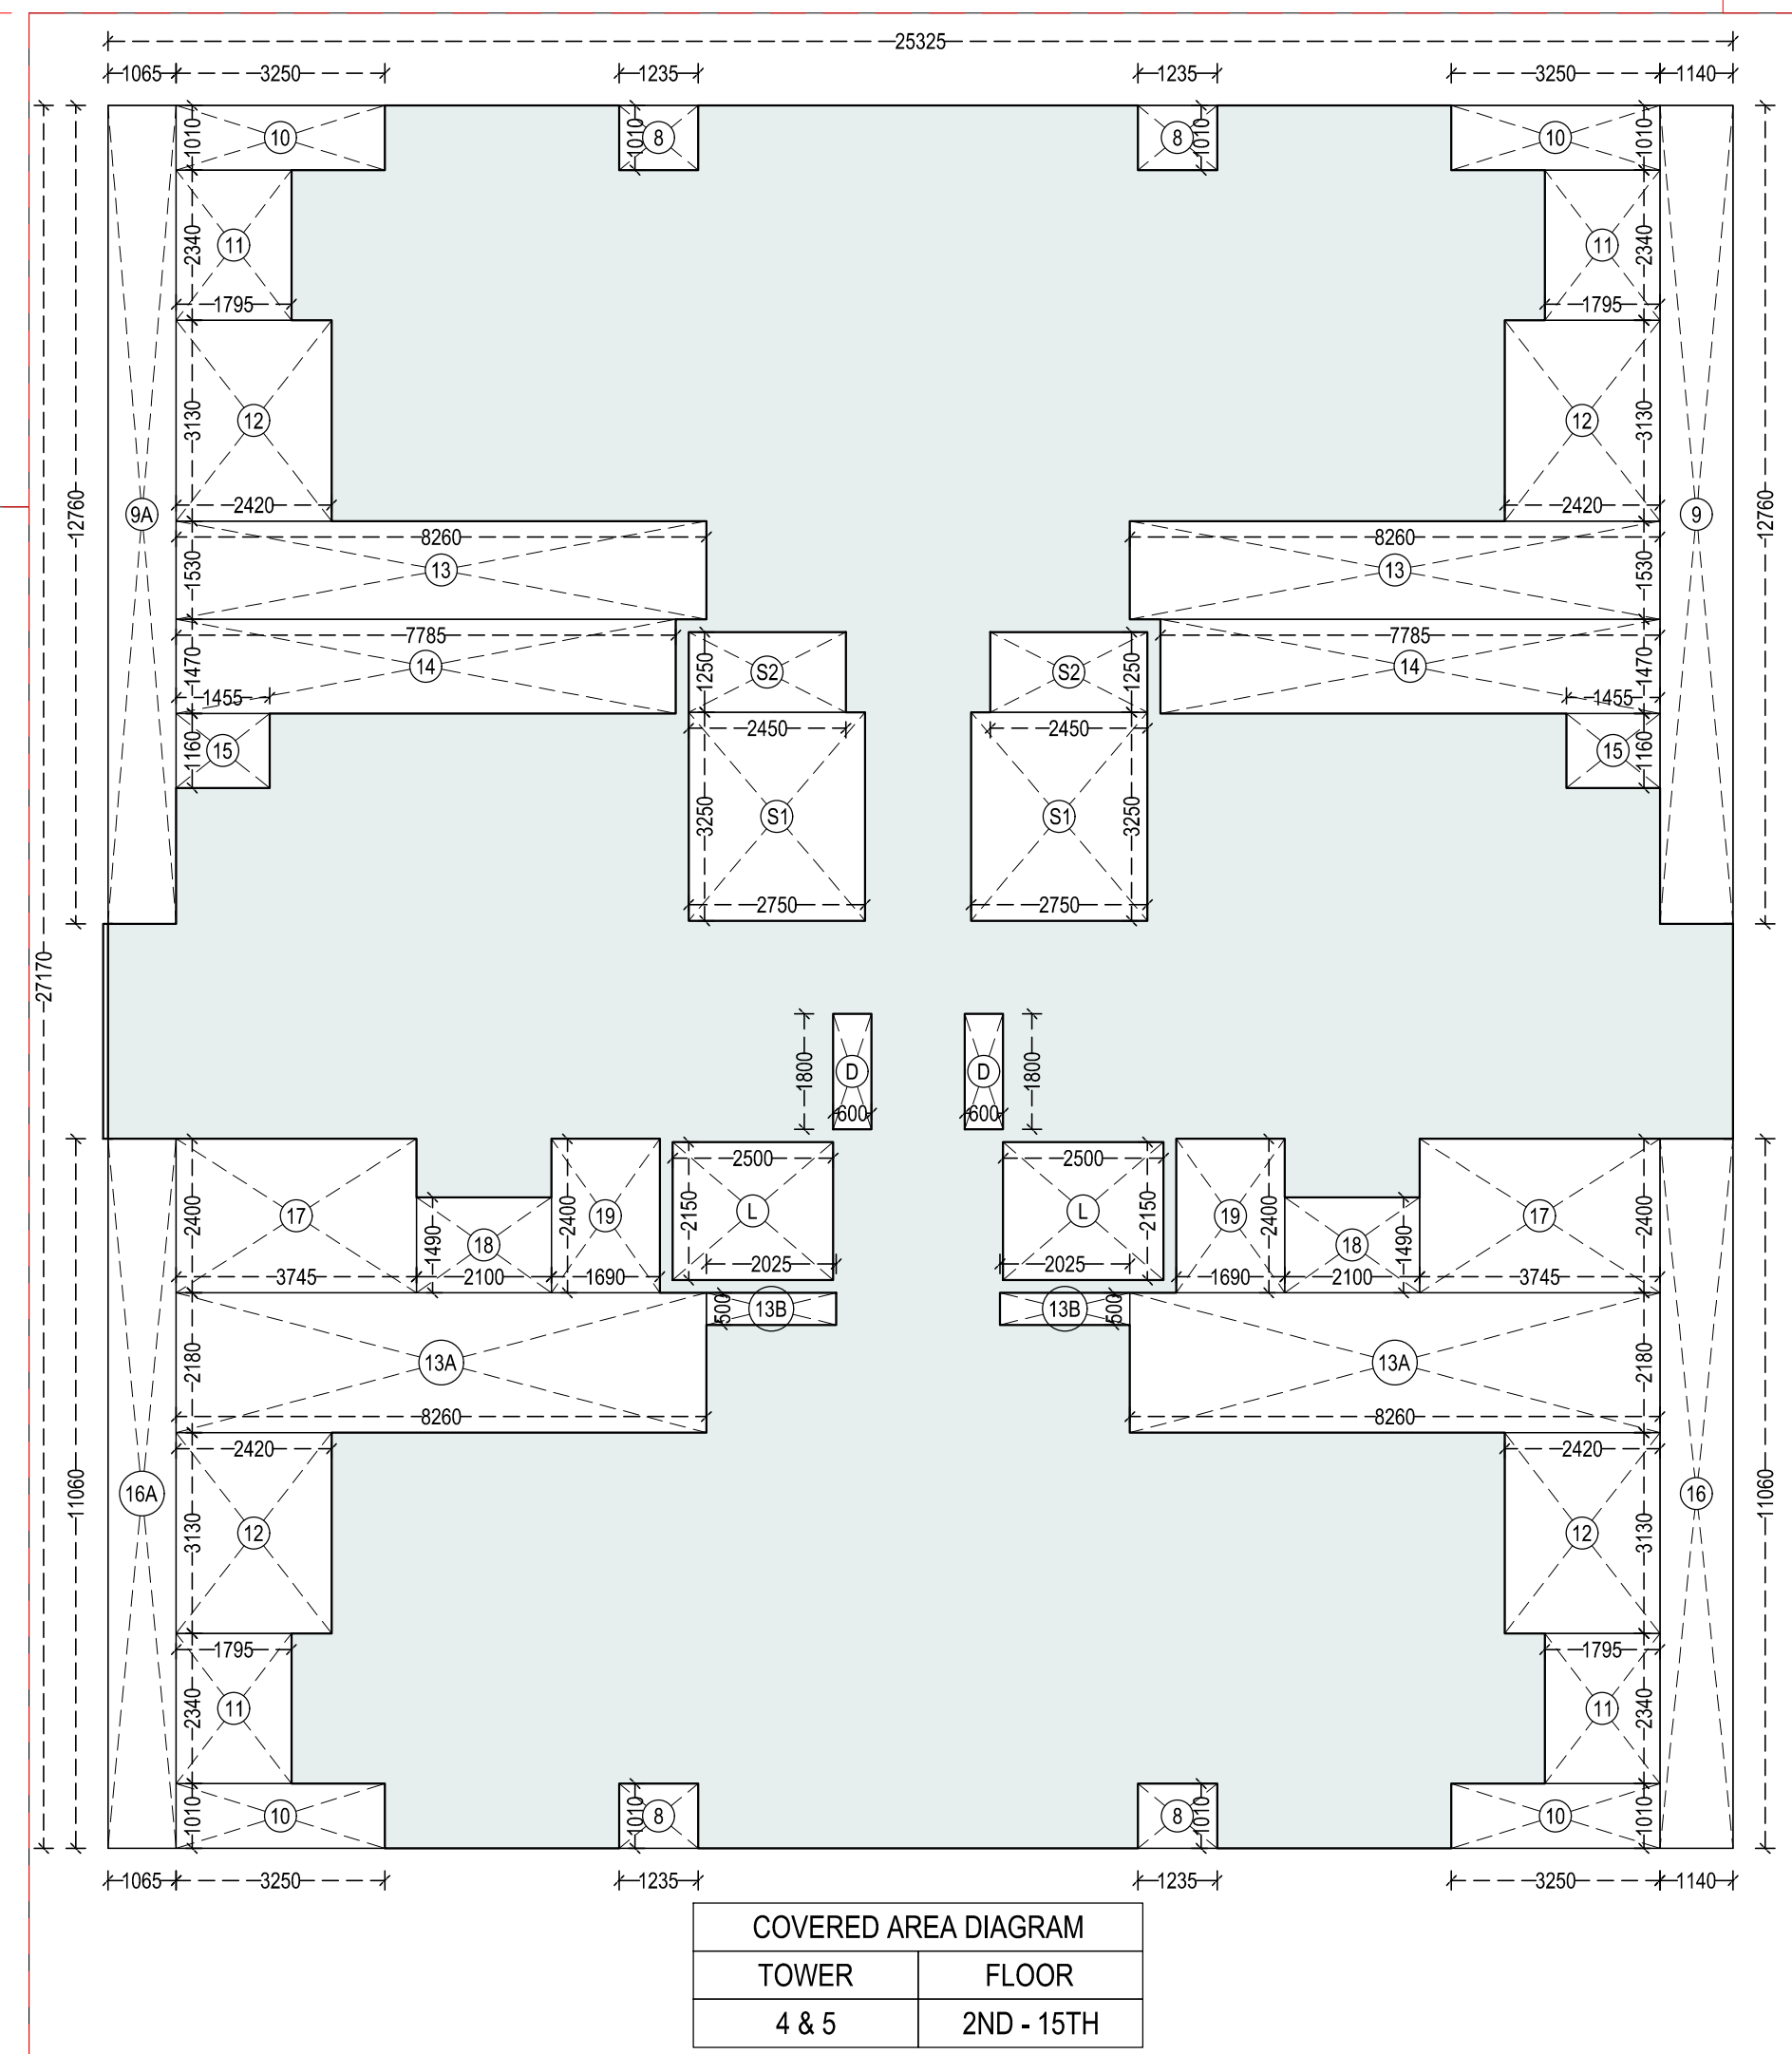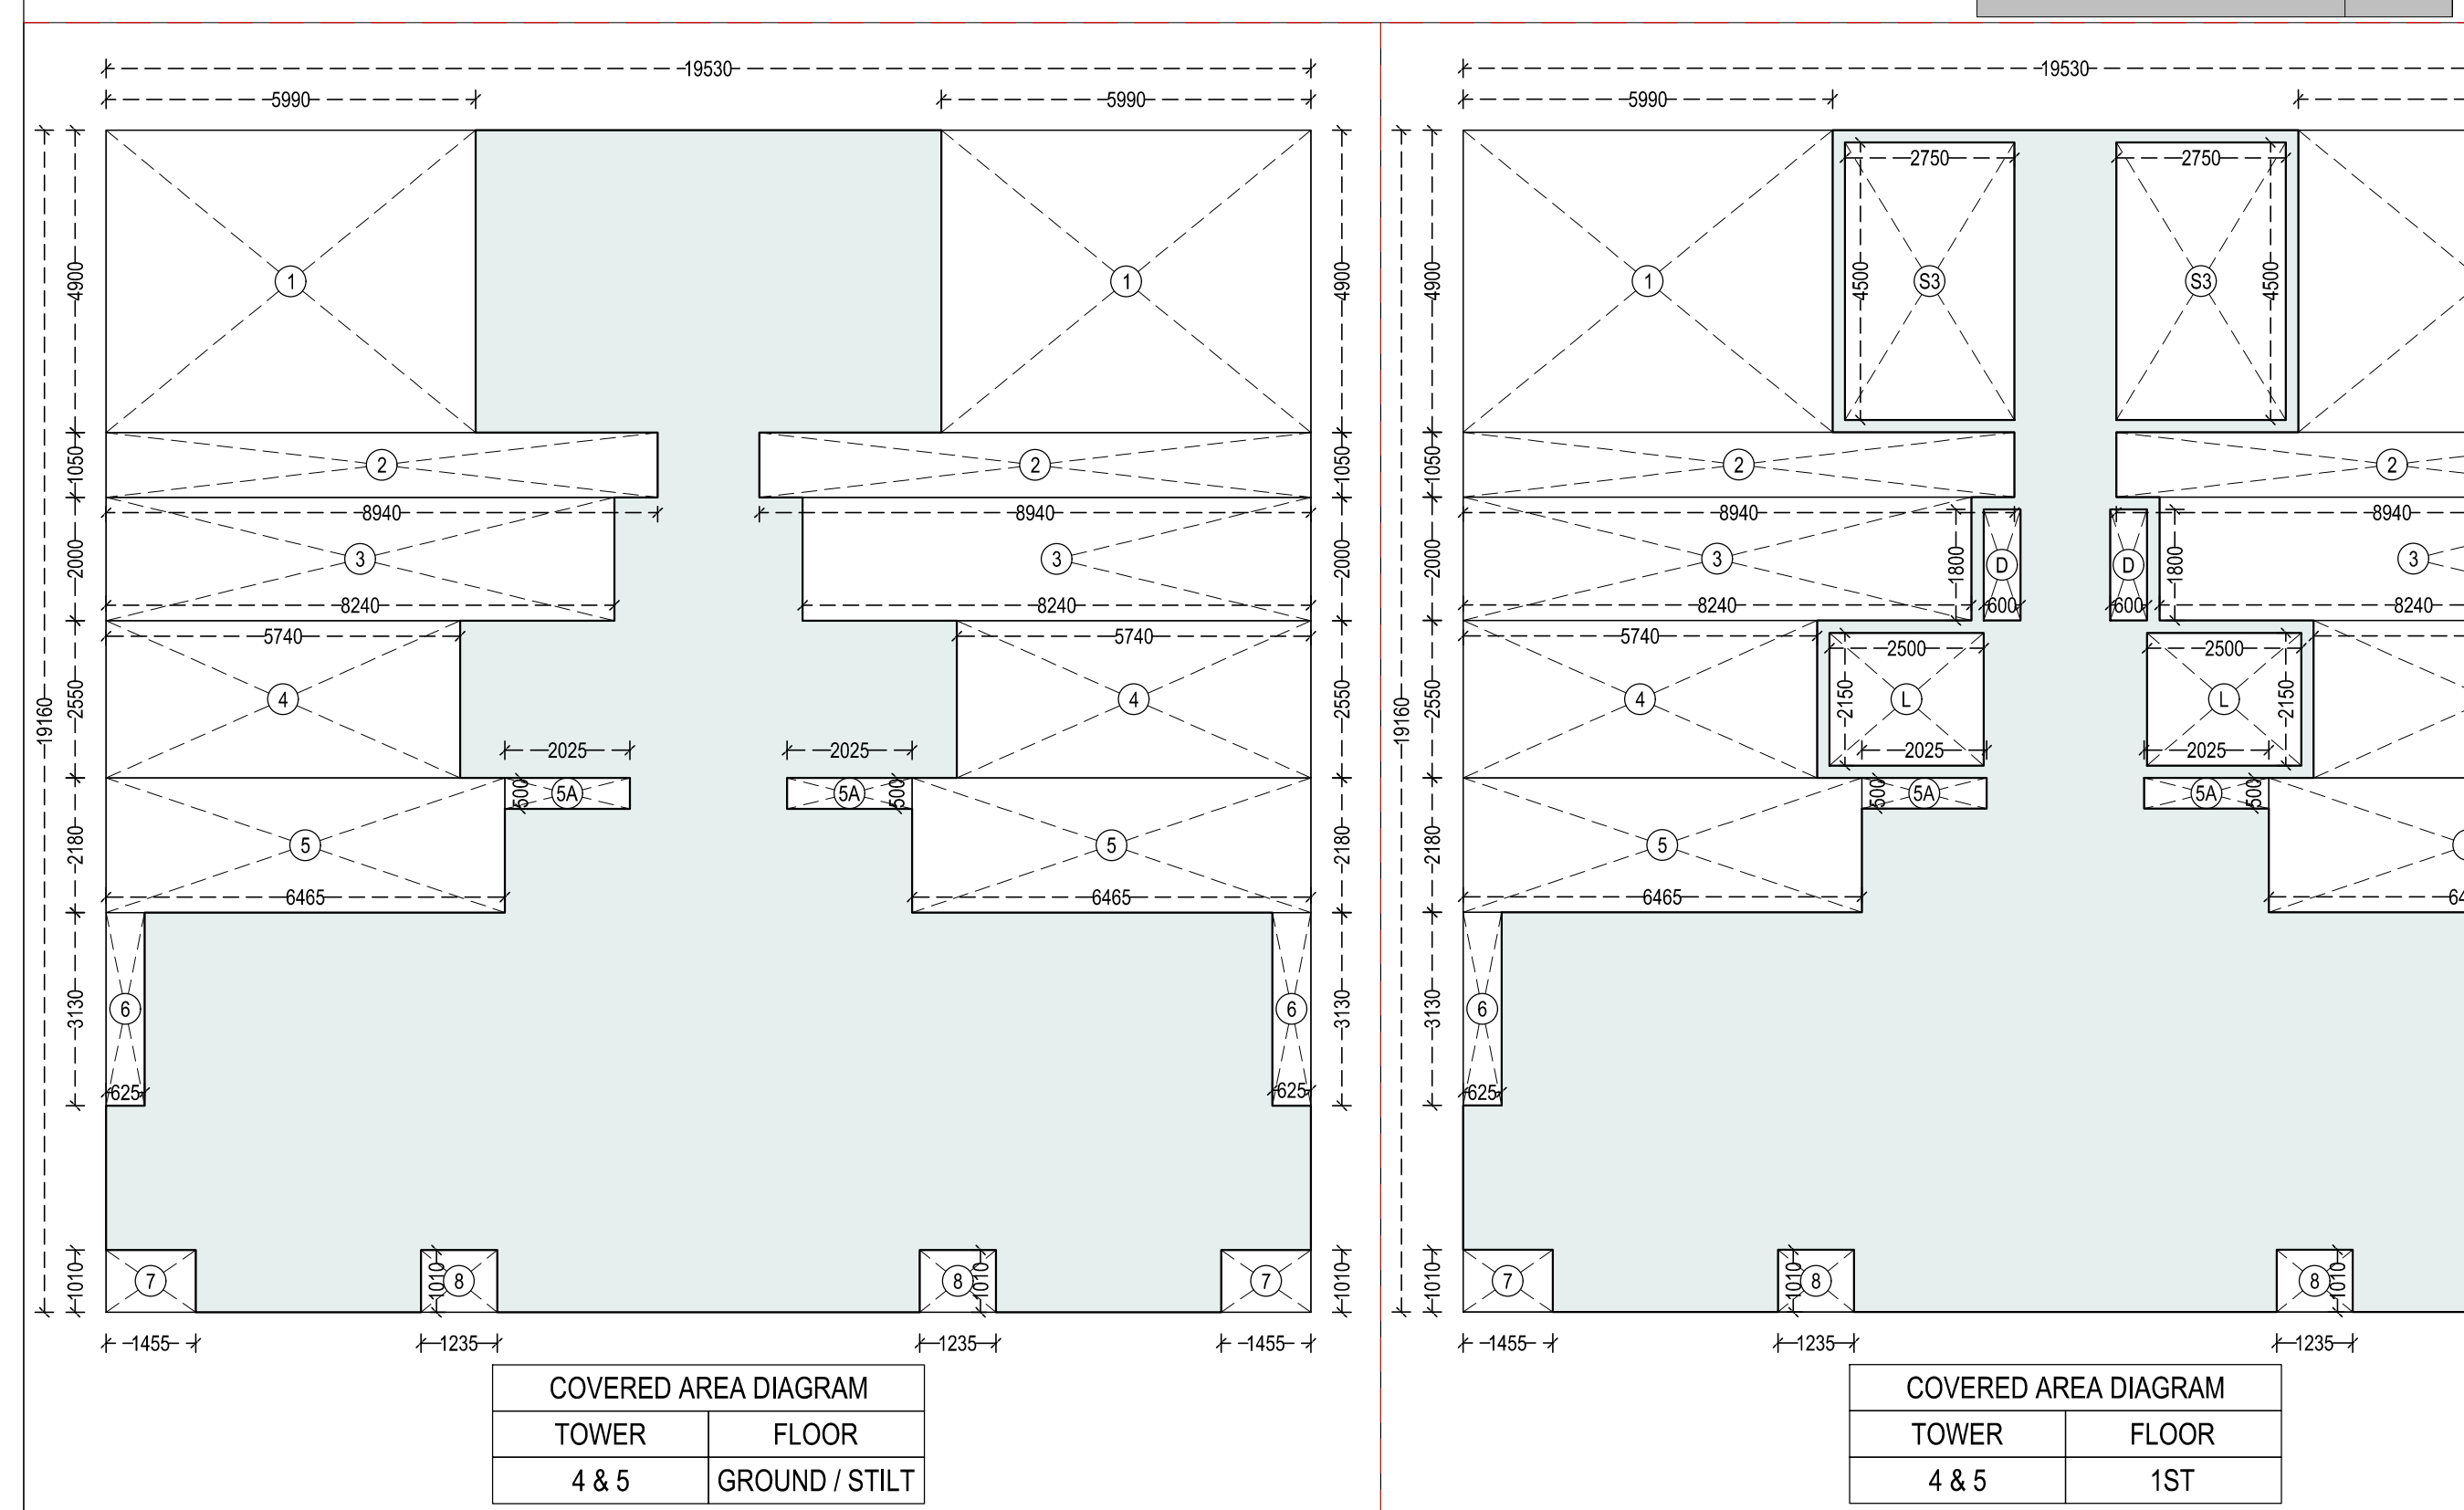

COVERED AREA CALCULATION				
TOWER		FLOOR		
6, 7, 8 & 9		GROUND / STILT		
NAME	NO.	LENGTH (IN METERS)	WIDTH (IN METERS)	AREA (IN SQ.MT.)
ADDITION				
29.205				
SUBTRACTION				
1	-1	1.455	8.910	-12.96
1A	-1	1.380	8.910	-12.30
2	-2	1.300	1.460	-3.80
3	-2	0.980	3.650	-7.15
4	-2	4.330	2.640	-22.86
5	-2	1.880	4.840	-18.20
6	-1	4.100	3.130	-12.83
7	-1	3.450	2.100	-7.33
8	-1	2.050	1.520	-3.94
9	-1	2.350	2.670	-6.27
9A	-1	0.500	2.000	-1.00
10	-1	1.700	7.900	-13.43
11	-1	1.220	7.400	-9.03
12	-1	1.800	4.200	-7.56
13	-1	10.015	3.950	-39.56
13A	-1	9.290	3.950	-36.70
14	-1	2.950	2.500	-5.00
15	-1	1.050	2.750	-3.38
16	-1	4.650	0.220	-1.16
TOTAL				
219.48				

COVERED AREA CALCULATION				
TOWER		FLOOR		
6, 7, 8 & 9		2ND - 15TH		
NAME	NO.	LENGTH (IN METERS)	WIDTH (IN METERS)	AREA (IN SQ.MT.)
ADDITION				
25.325				
SUBTRACTION				
8	-4	1.235	1.010	-4.99
9	-1	1.140	12.760	-14.55
9A	-1	0.985	12.760	-13.59
10	-4	2.250	1.010	-13.13
11	-4	1.795	2.340	-16.80
12	-4	2.420	3.130	-30.30
13	-2	8.260	1.530	-25.28
13A	-2	8.260	2.180	-36.01
13B	-2	2.025	0.500	-2.03
14	-2	7.785	1.470	-22.89
15	-2	1.455	1.160	-3.38
16	-1	1.140	11.060	-12.61
16A	-1	1.065	11.060	-11.78
17	-2	3.750	2.400	-18.00
18	-2	2.100	1.490	-6.26
19	-2	1.690	2.400	-8.11
L	-2	2.500	2.150	-10.75
D	-2	0.600	1.800	-2.16
S1	-2	2.750	3.250	-11.88
S2	-2	2.450	1.250	-6.13
TOTAL				
411.48				

COVERED AREA CALCULATION				
TOWER		FLOOR		
6, 7, 8 & 9		1ST - 19TH		
NAME	NO.	LENGTH (IN METERS)	WIDTH (IN METERS)	AREA (IN SQ.MT.)
ADDITION				
29.205				
SUBTRACTION				
1	-2	1.455	8.910	-25.93
1A	-2	1.380	8.910	-24.59
2	-2	1.300	1.460	-7.59
3	-4	0.980	3.650	-14.31
4	-4	4.330	2.640	-45.72
5	-4	1.880	4.840	-36.40
6	-2	4.100	3.130	-25.67
7	-2	3.450	2.100	-14.66
8	-2	2.050	1.520	-7.87
9	-2	2.350	2.670	-12.55
9A	-2	0.500	2.000	-2.00
10	-2	1.700	7.900	-26.86
11	-2	1.220	7.400	-18.06
12	-2	1.800	4.200	-15.12
L	-2	1.800	2.500	-9.00
D	-2	1.800	0.600	-2.16
S1	-2	2.750	3.250	-18.50
S2	-2	2.250	2.450	-6.13
TOTAL				
341.62				

COVERED AREA CALCULATION				
TOWER		FLOOR		
6, 7, 8 & 9		16TH - 19TH		
NAME	NO.	LENGTH (IN METERS)	WIDTH (IN METERS)	AREA (IN SQ.MT.)
ADDITION				
25.325				
SUBTRACTION				
8	-2	1.235	1.010	-2.49
9	-2	1.235	1.010	-6.57
11	-2	1.795	2.340	-8.40
12	-2	2.420	3.130	-15.15
13A	-2	8.260	2.180	-36.01
13B	-2	2.025	0.500	-2.03
14	-2	7.785	1.470	-22.89
15	-2	1.455	1.160	-3.38
16A	-1	1.140	11.060	-12.61
16B	-1	1.065	11.060	-11.78
17	-2	3.750	2.400	-18.00
18	-2	2.100	1.490	-6.26
20A	-1	1.140	4.750	-5.42
20A	-1	1.065	4.750	-5.06
L	-2	2.500	2.150	-10.75
D	-2	0.600	1.800	-2.16
S3	-2	2.750	4.500	-24.75
TOTAL				
283.42				

F.A.R.				
TOWER		FLOOR		
6, 7, 8 & 9		GROUND / STILT		
NAME	NO.	LENGTH (IN METERS)	WIDTH (IN METERS)	AREA (IN SQ.MT.)
ADDITION				
19.530				
SUBTRACTION				
1	-2	5.990	4.900	-58.70
2	-2	8.940	1.050	-18.77
3	-2	8.240	2.000	-32.96
4	-2	5.740	2.550	-29.27
5	-2	6.465	2.180	-28.19
5A	-2	2.025	0.500	-2.03
6	-2	0.625	3.130	-3.91
7	-2	1.455	1.010	-2.94
8	-2	1.235	1.010	-2.49
TOTAL				
194.93				

NOTE :
• ALL MAIN DOORS ARE ONE HOUR FIRED DOORS

PROJECT:
PROPOSED BUILDING PLAN OF AFFORDABLE GROUP HOUSING COLONY OVER AN AREA MEASURING 8.69375 ACRES (LICENCE NOB5 OF 2021 DATED 19.10.2021) IN SECTOR 89, GURUGRAM DEVELOPED BY JAMB PROPBUILD PVT. LTD. & OTHERS IN COLLABORATION WITH BREEX INFRA

ARCHITECT:
RS ARCHITECTS
+91 9088377382
+91 901469297
rsarchitects@gmail.com
#888, First Floor,
Sector 48-A, Chandigarh

SHEET TITLE:	
--------------	--