
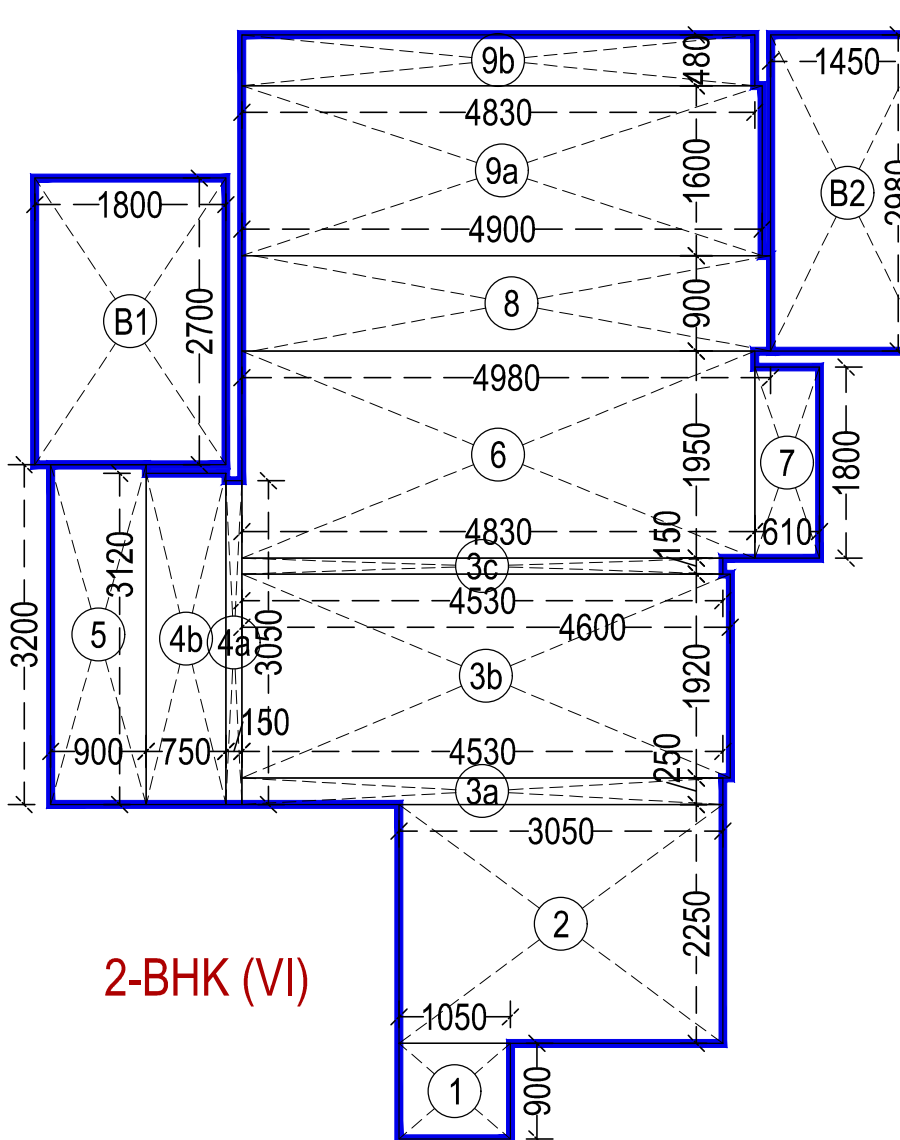
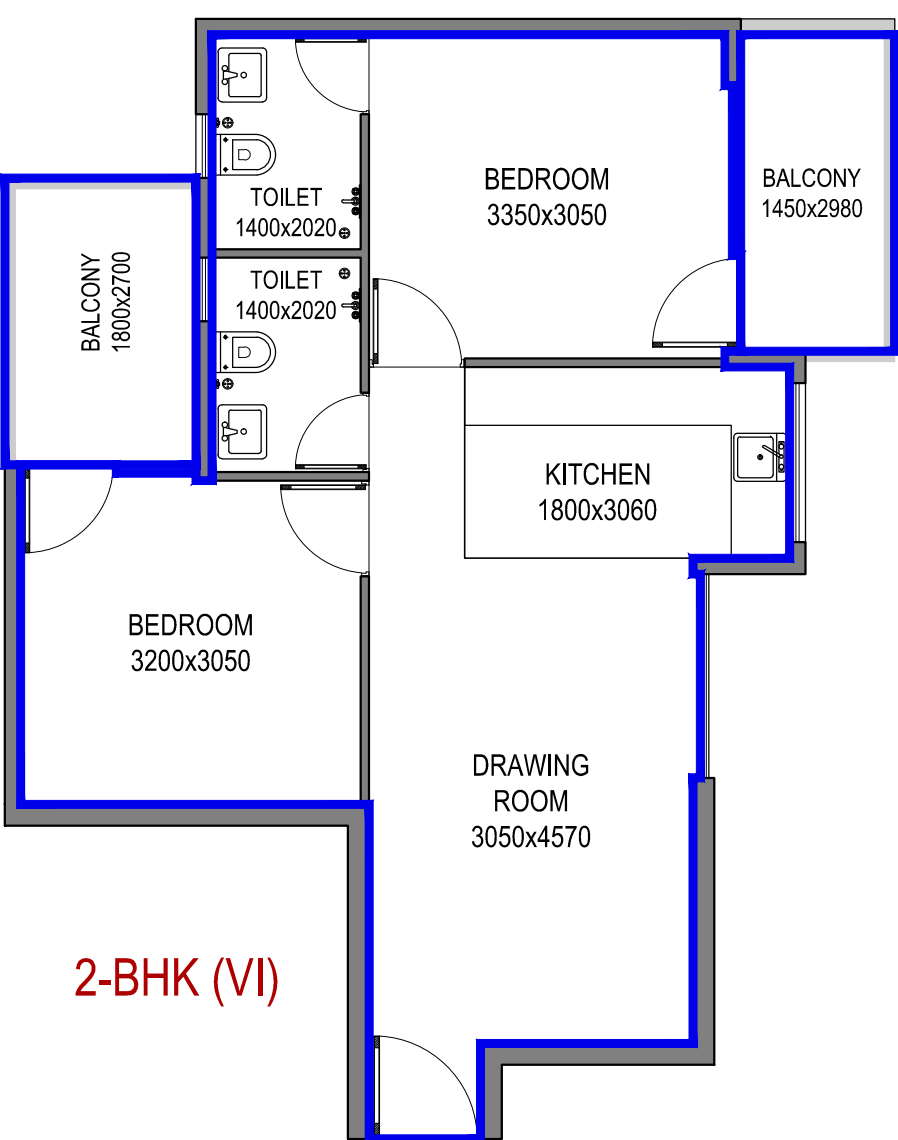
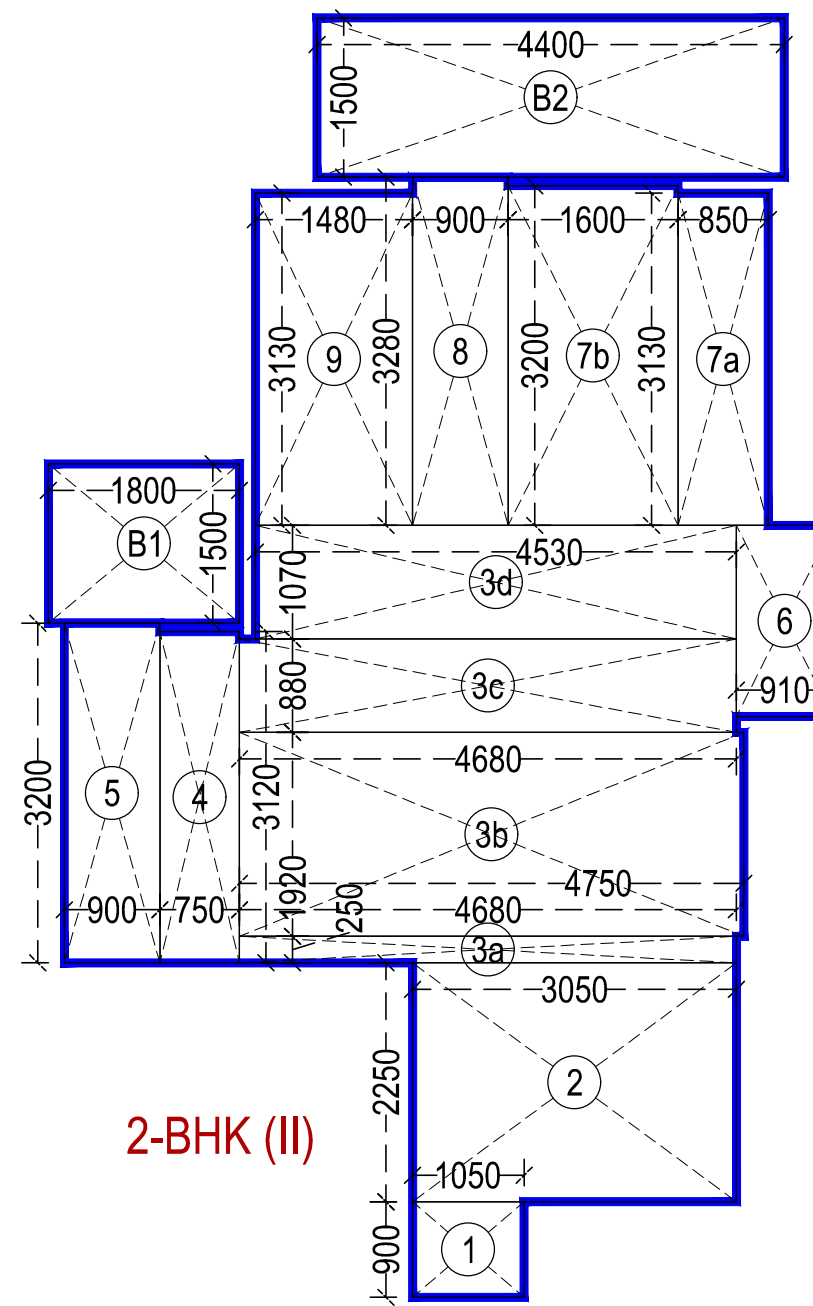
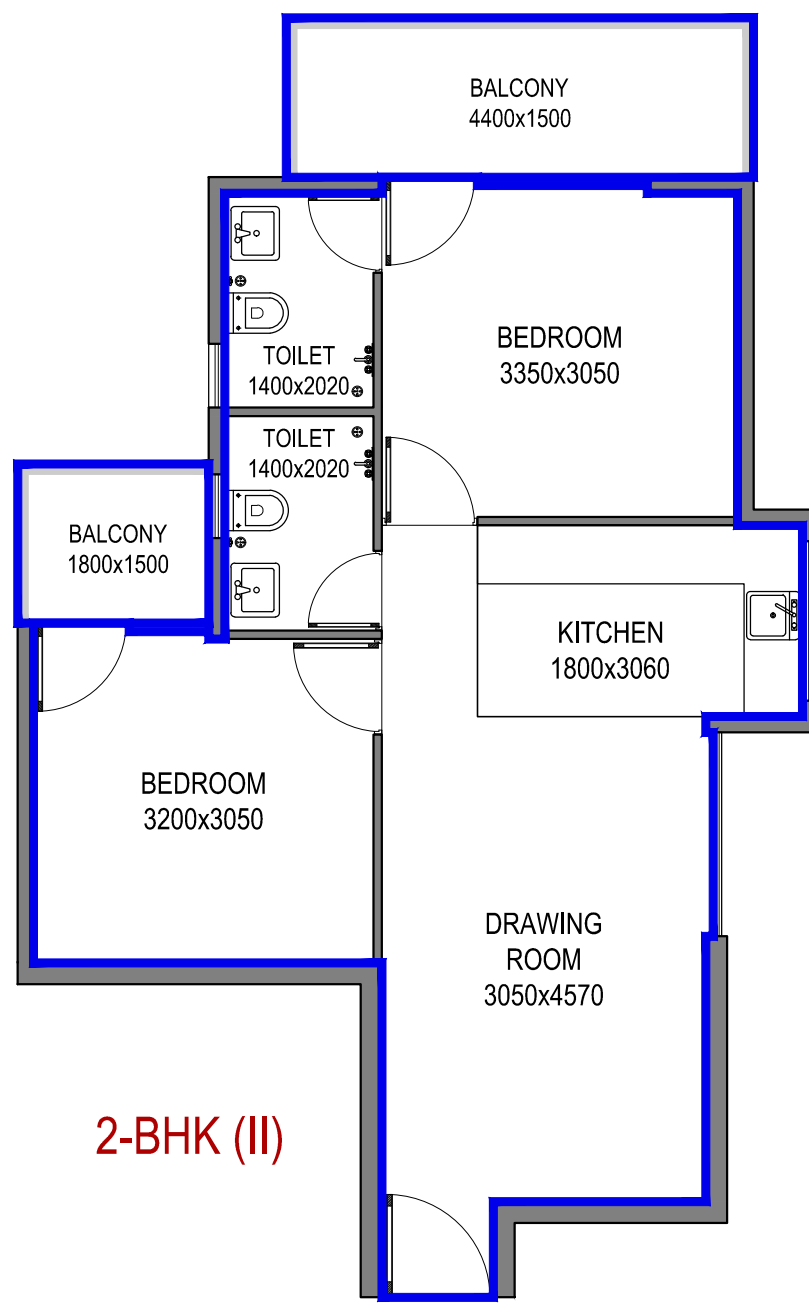
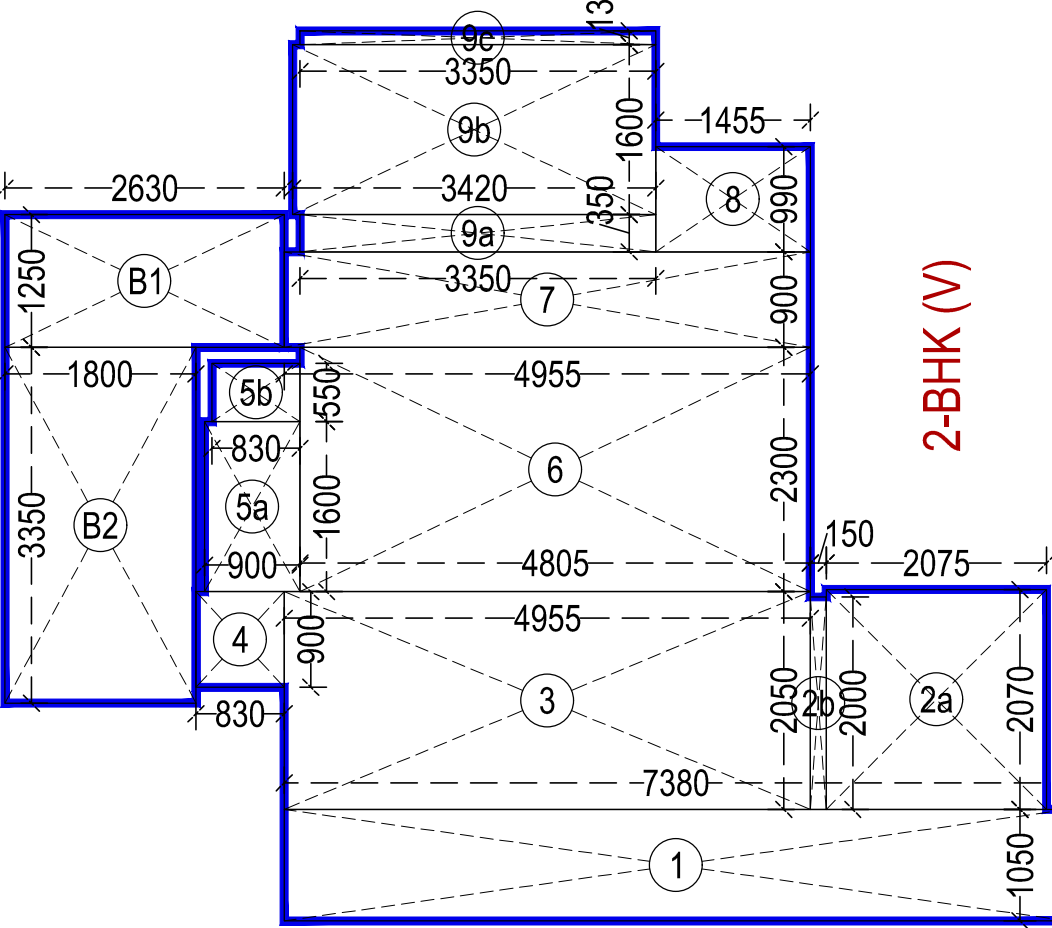
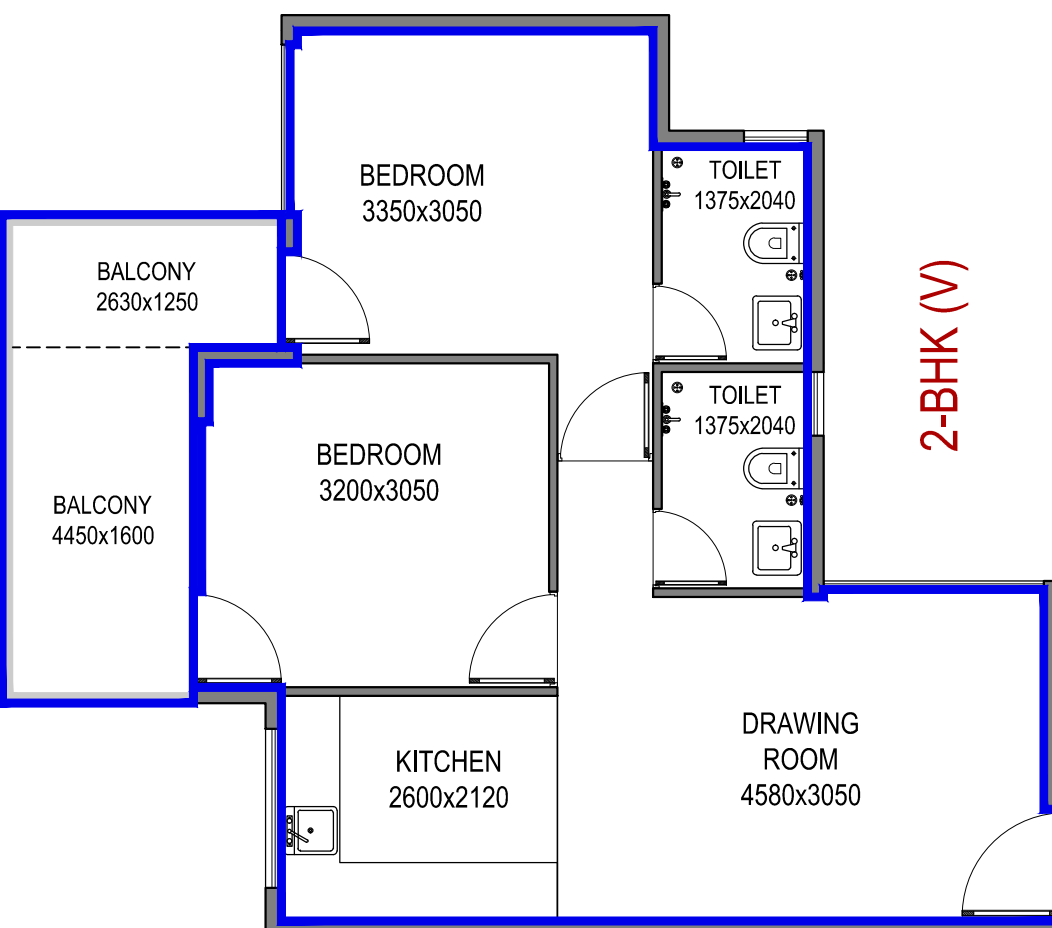
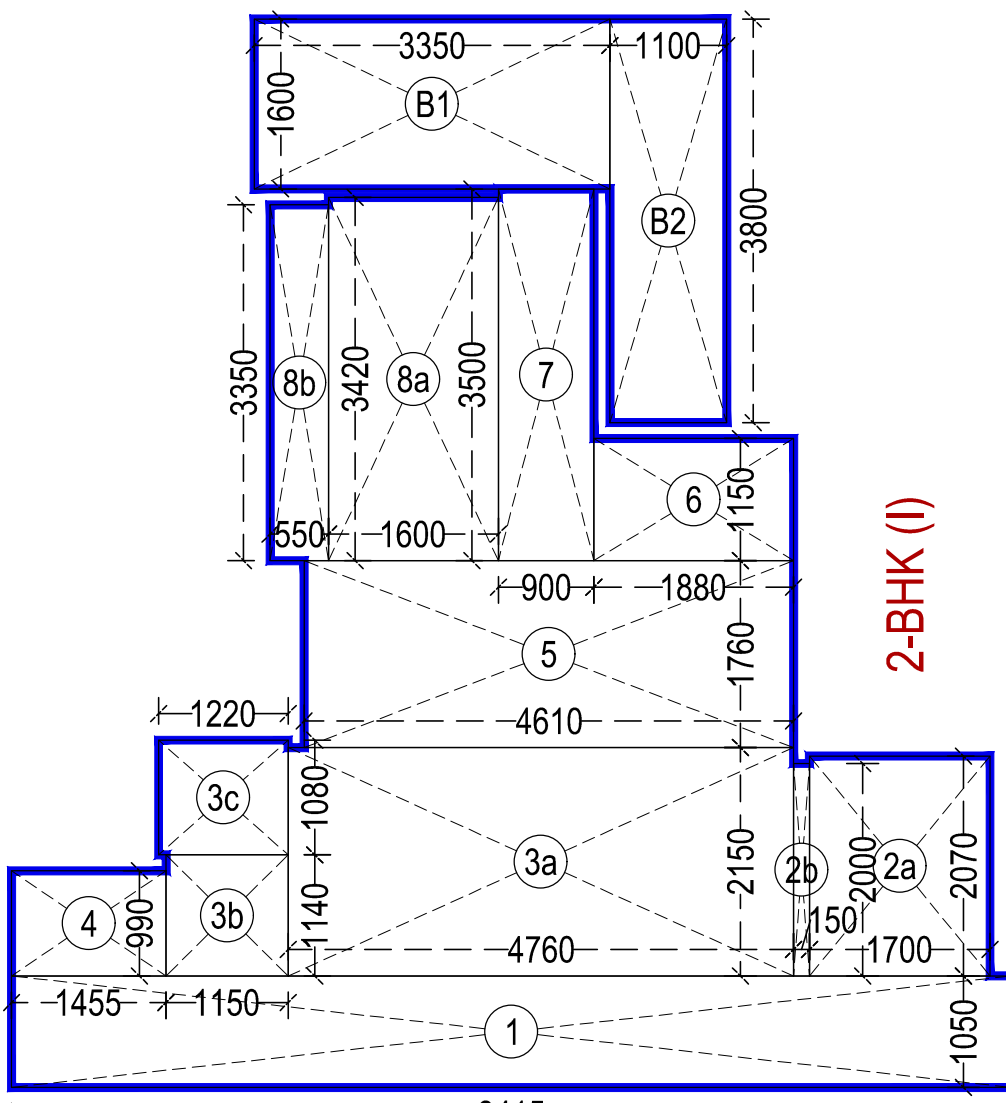
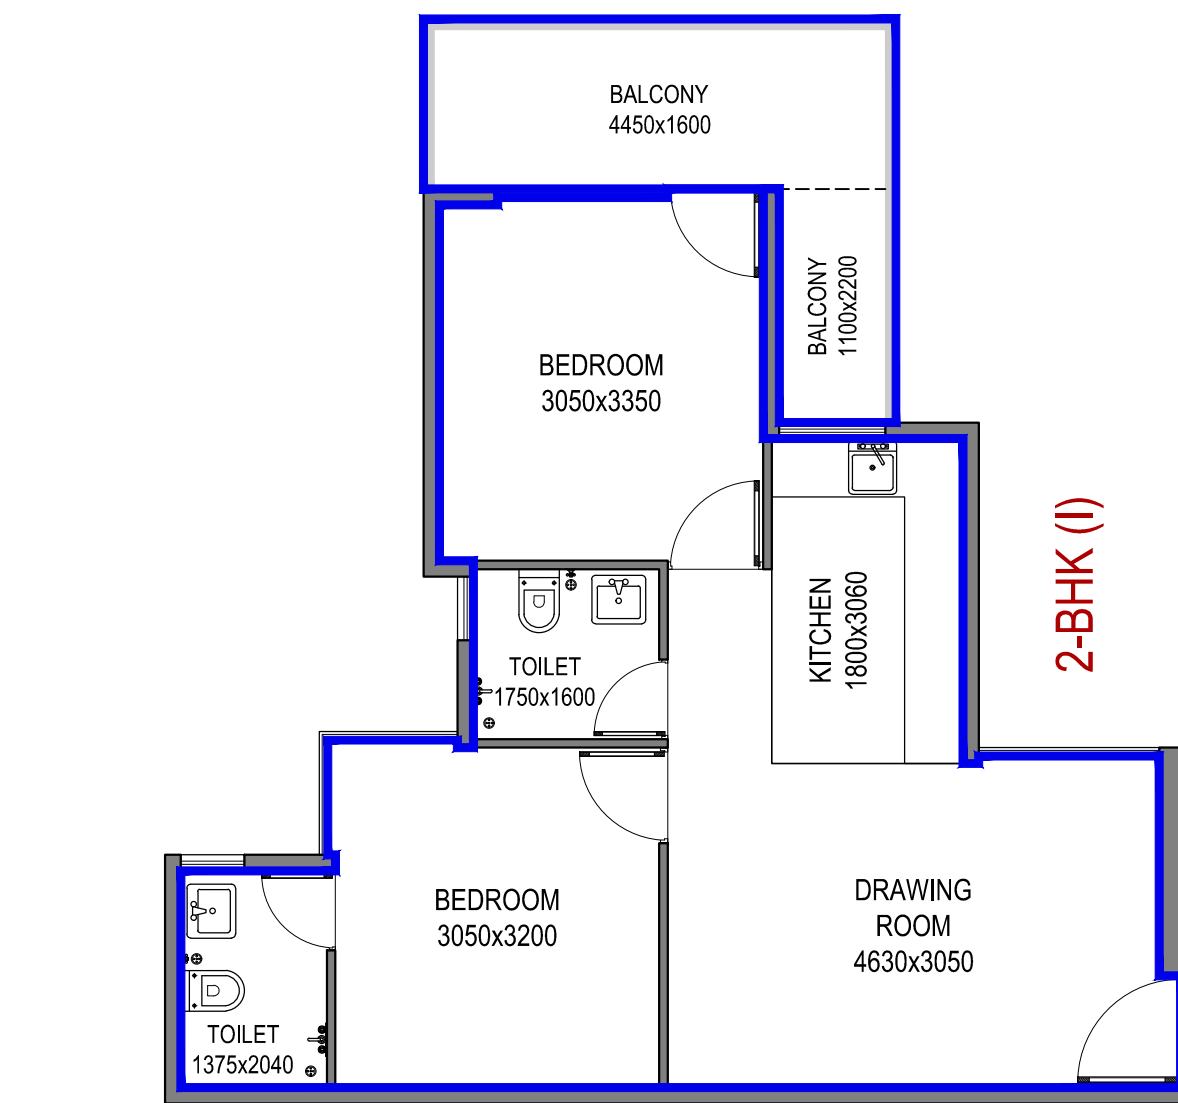
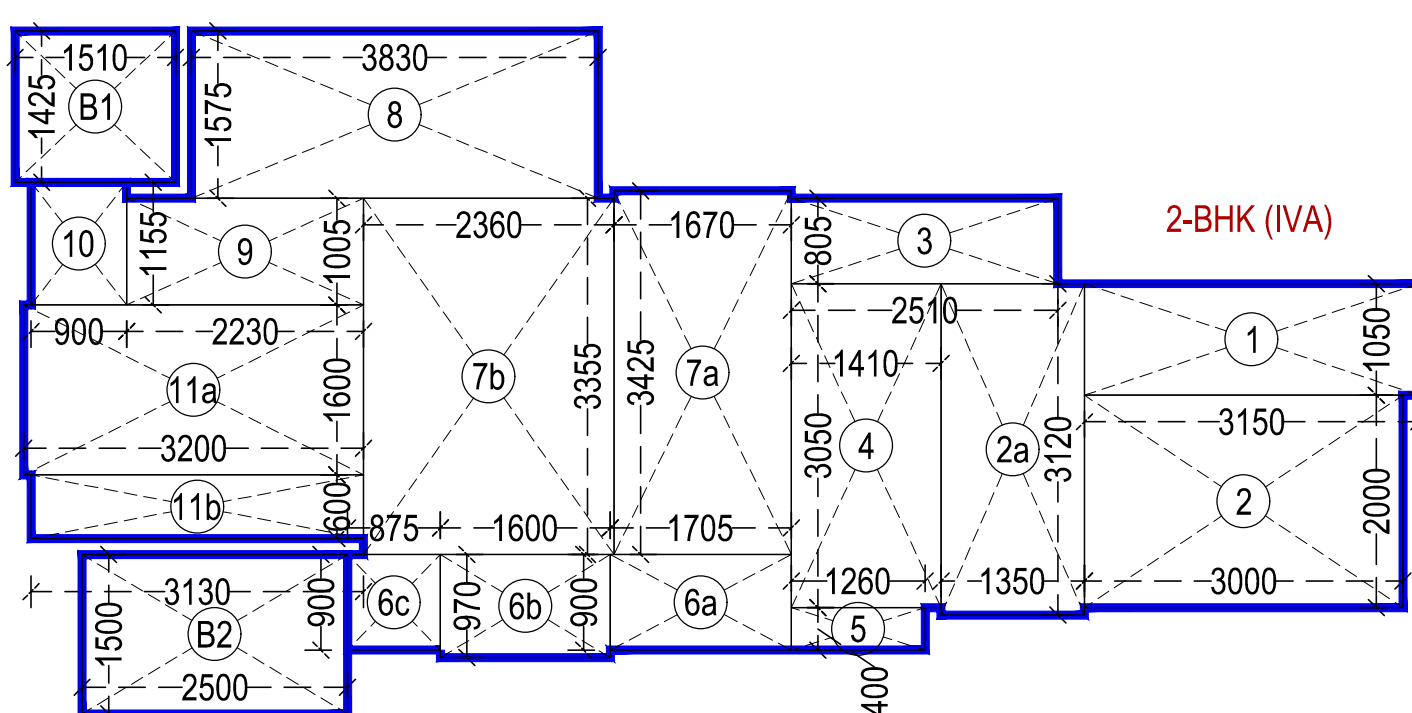
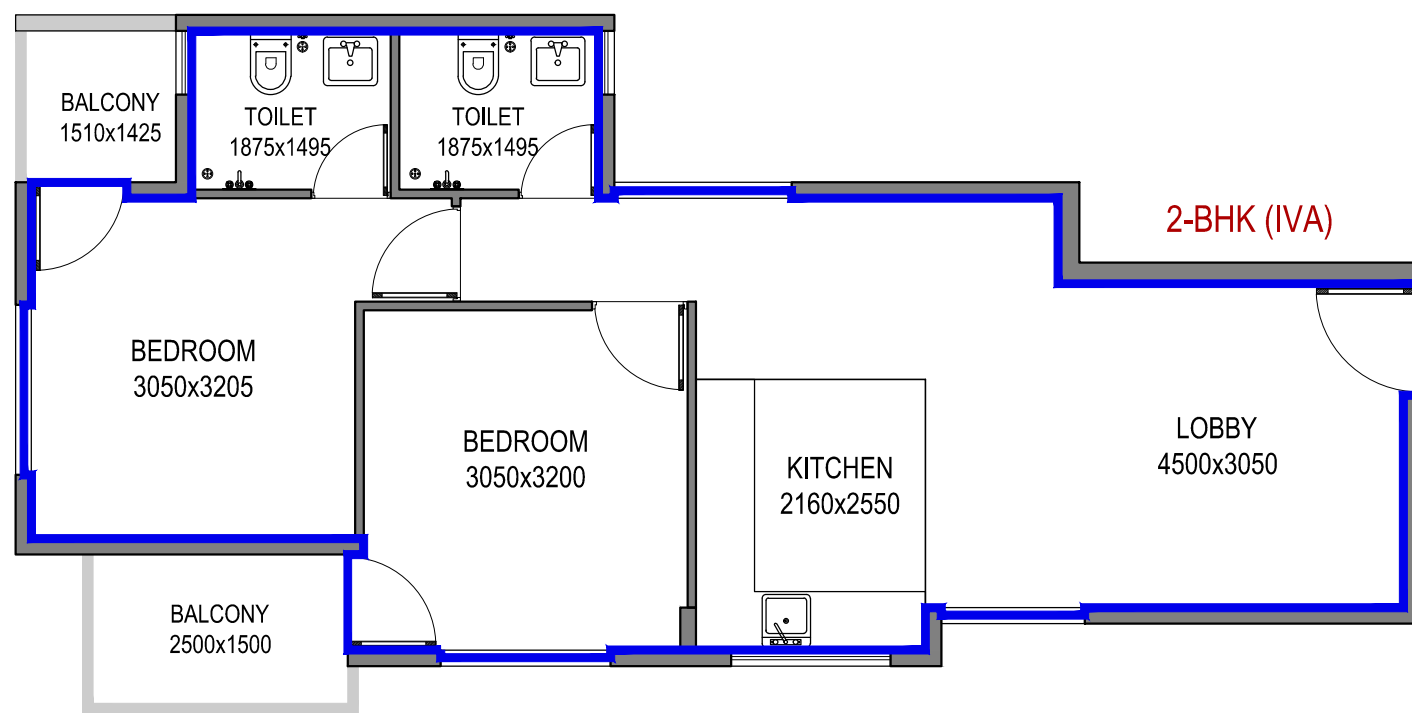
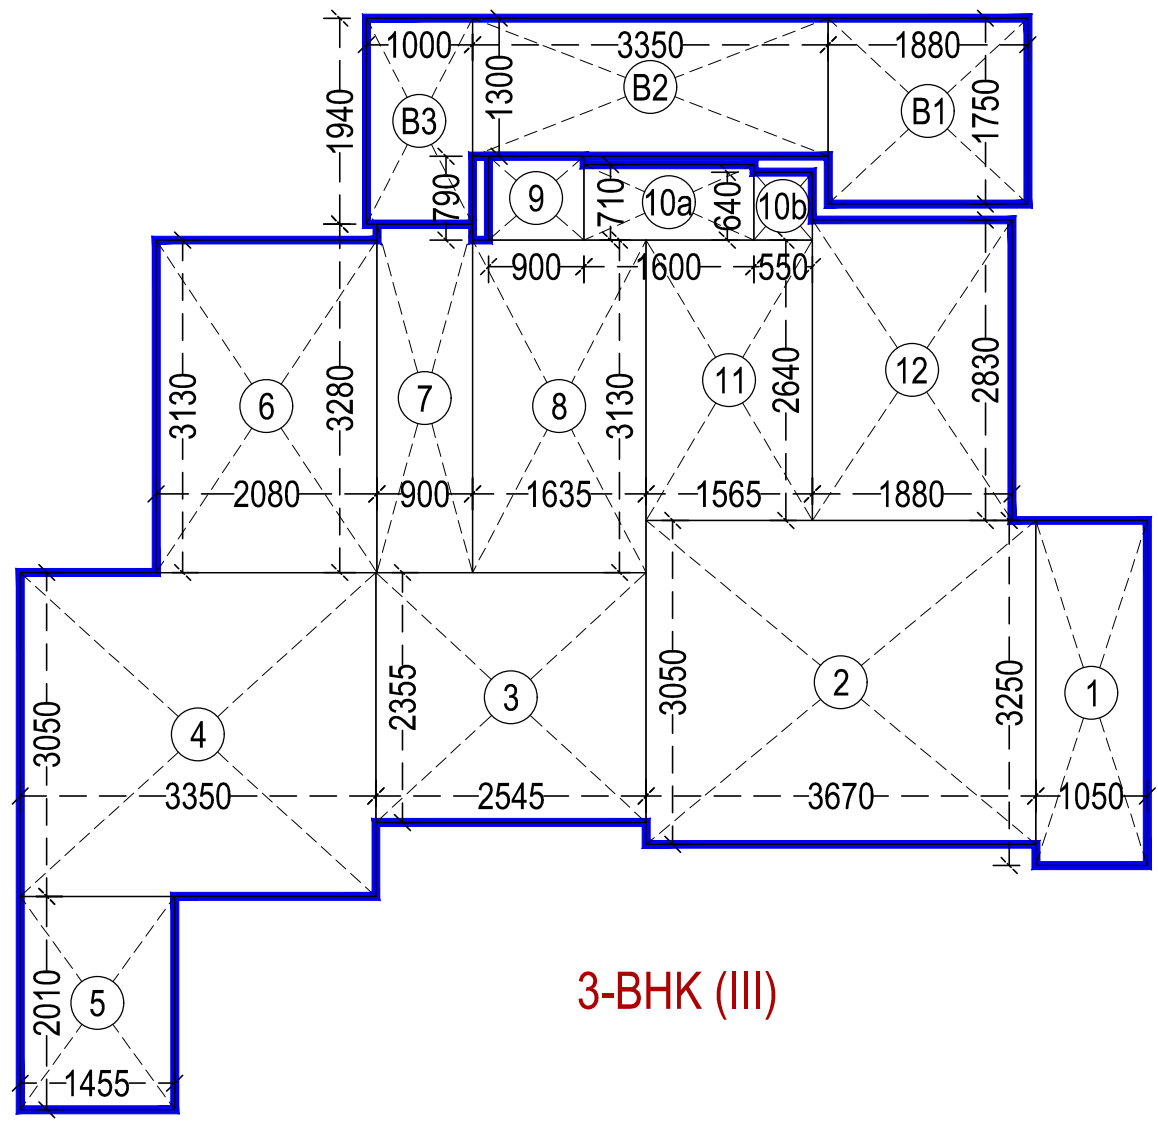
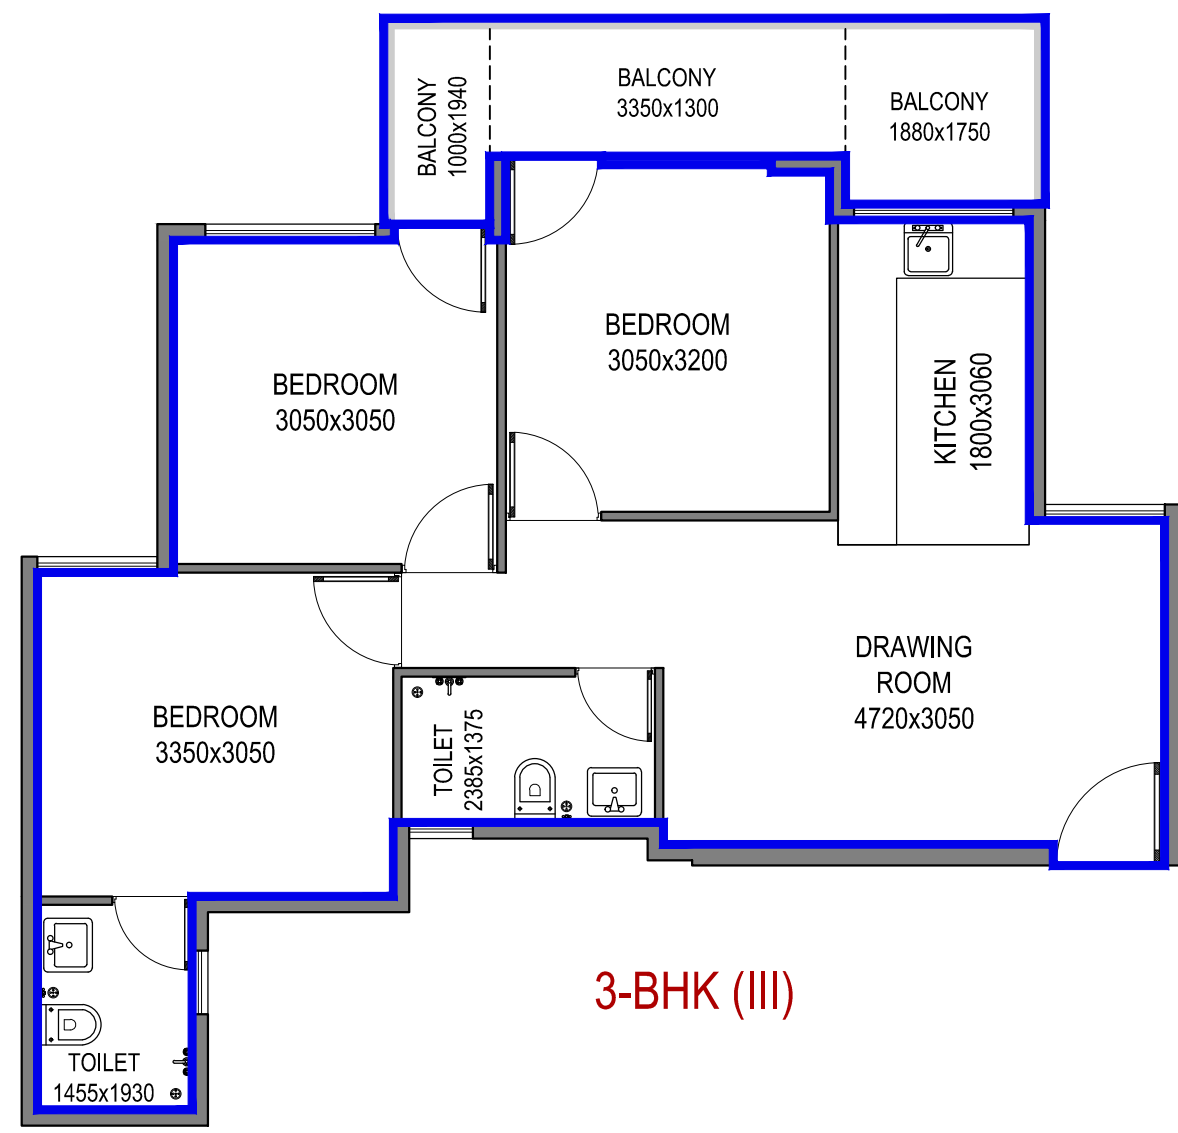
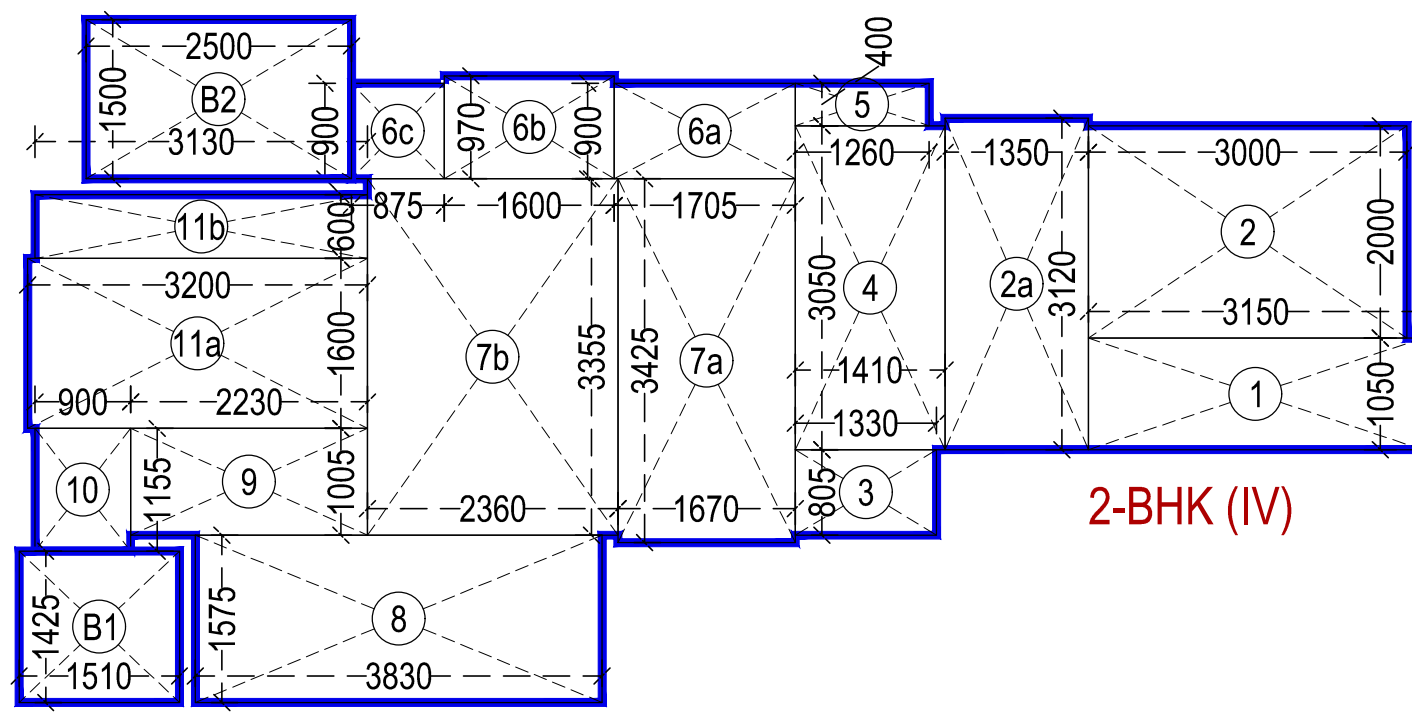
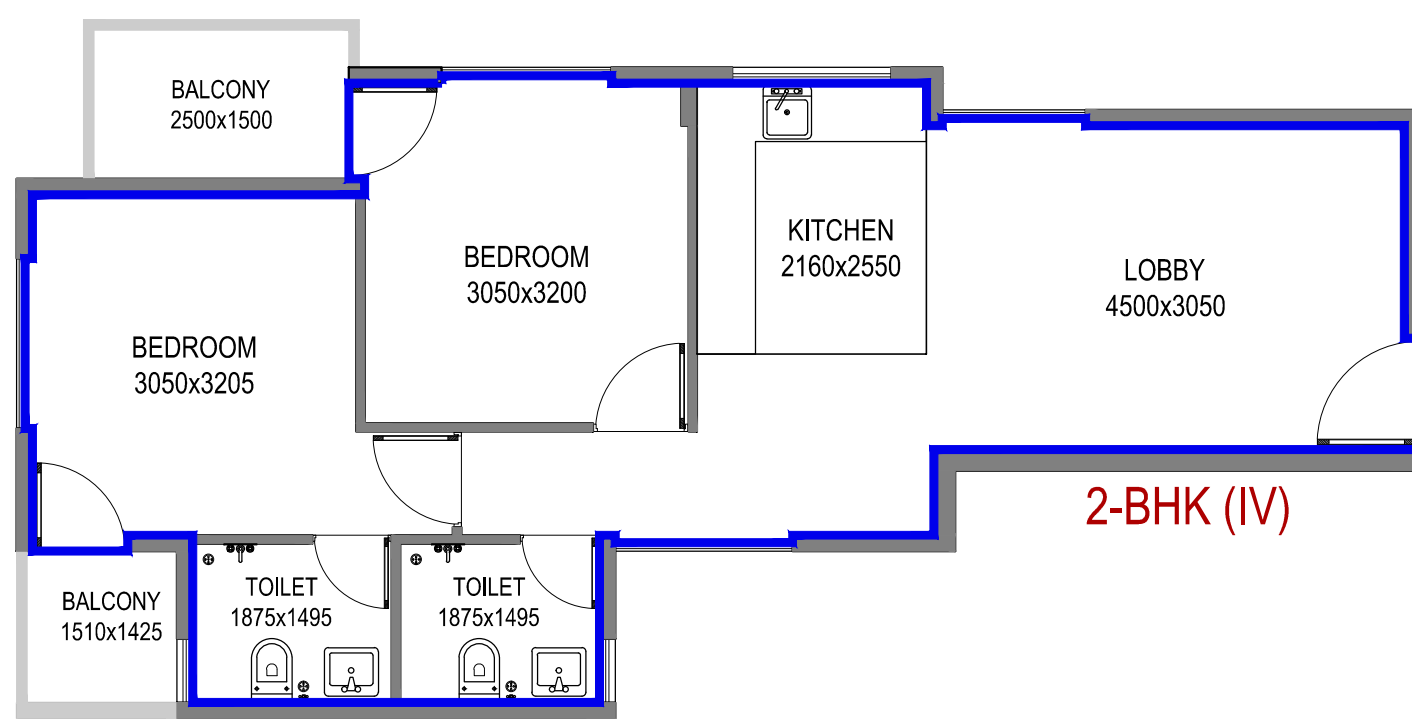
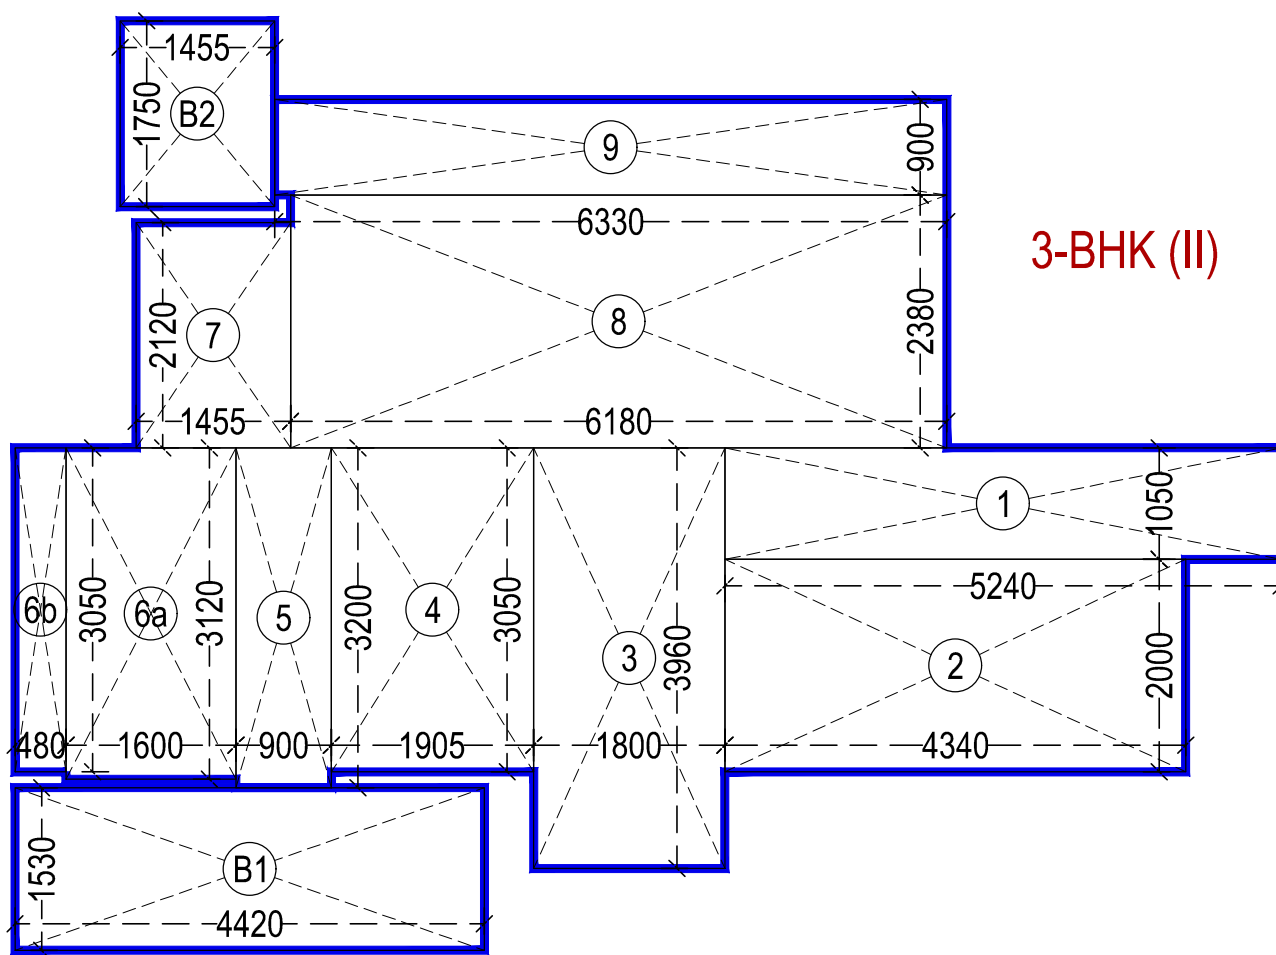
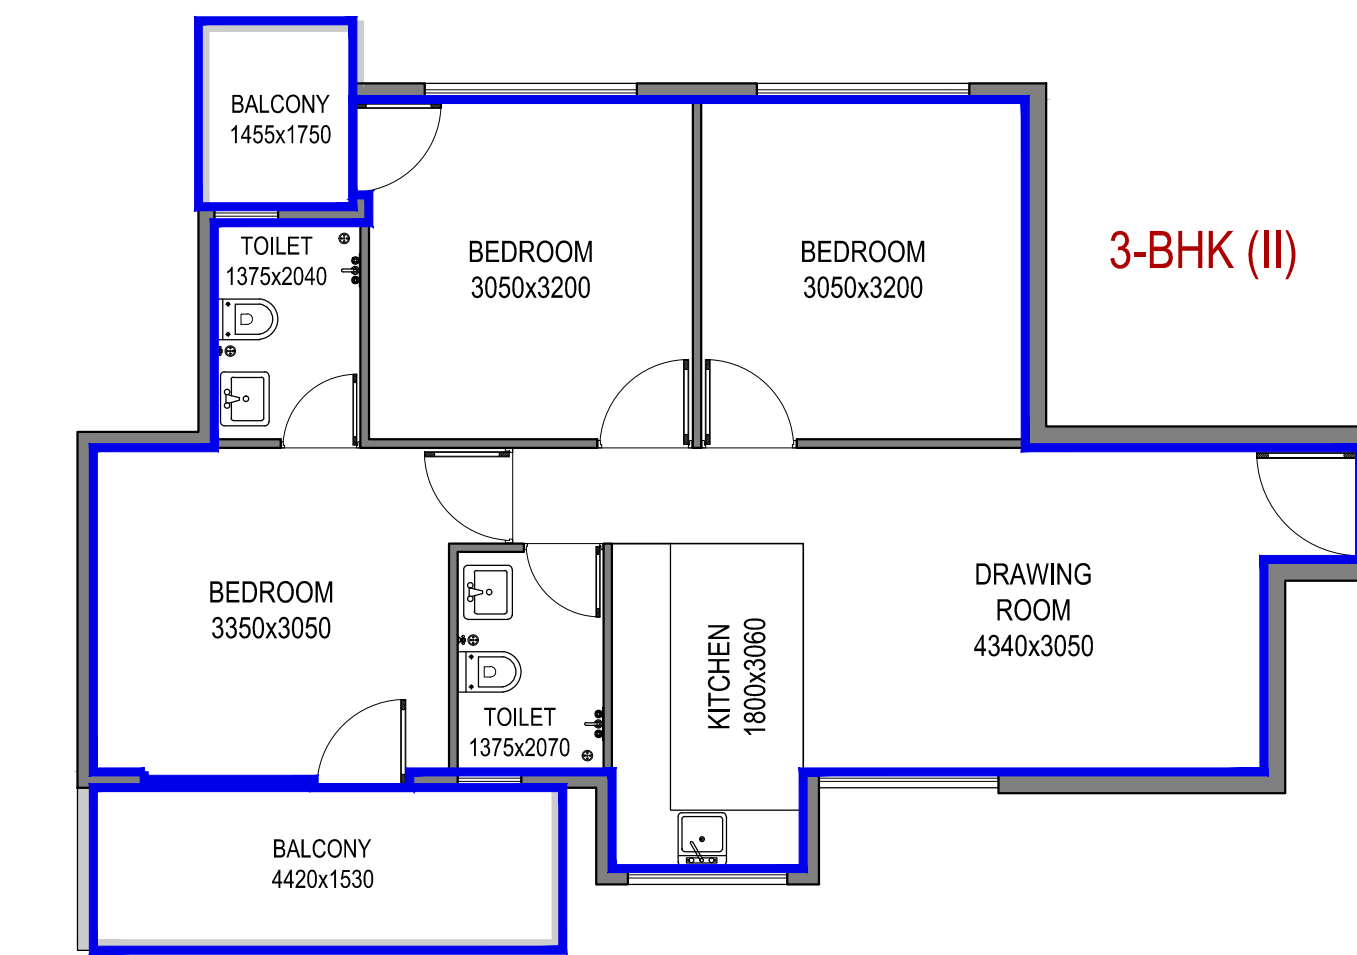
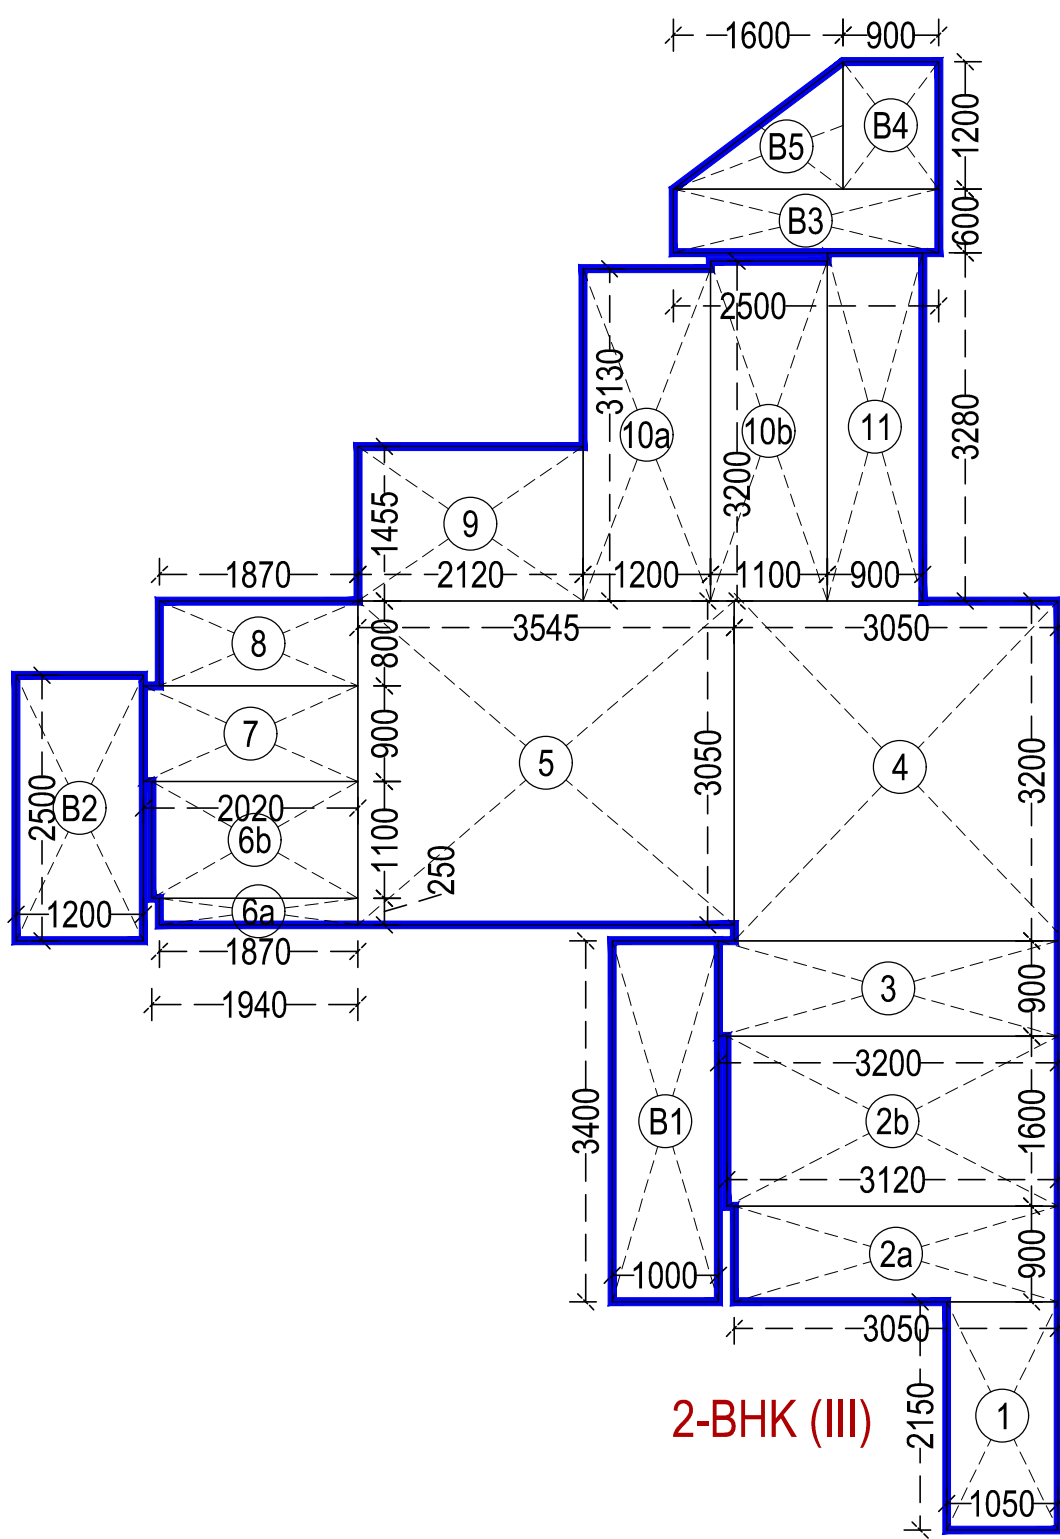
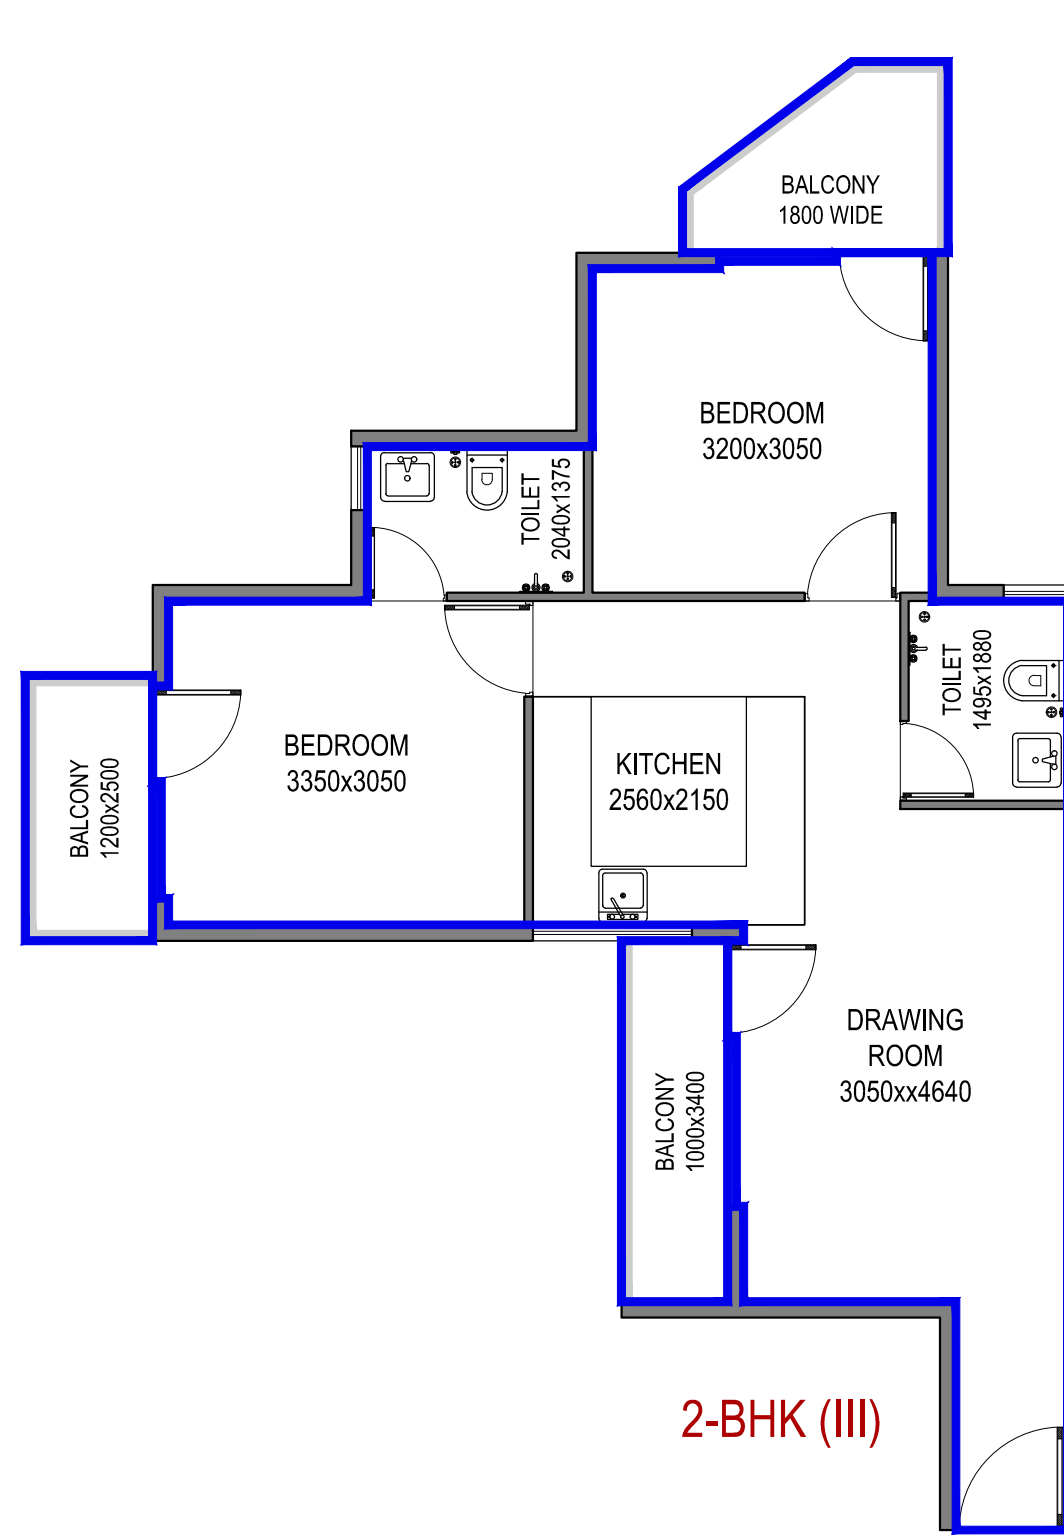
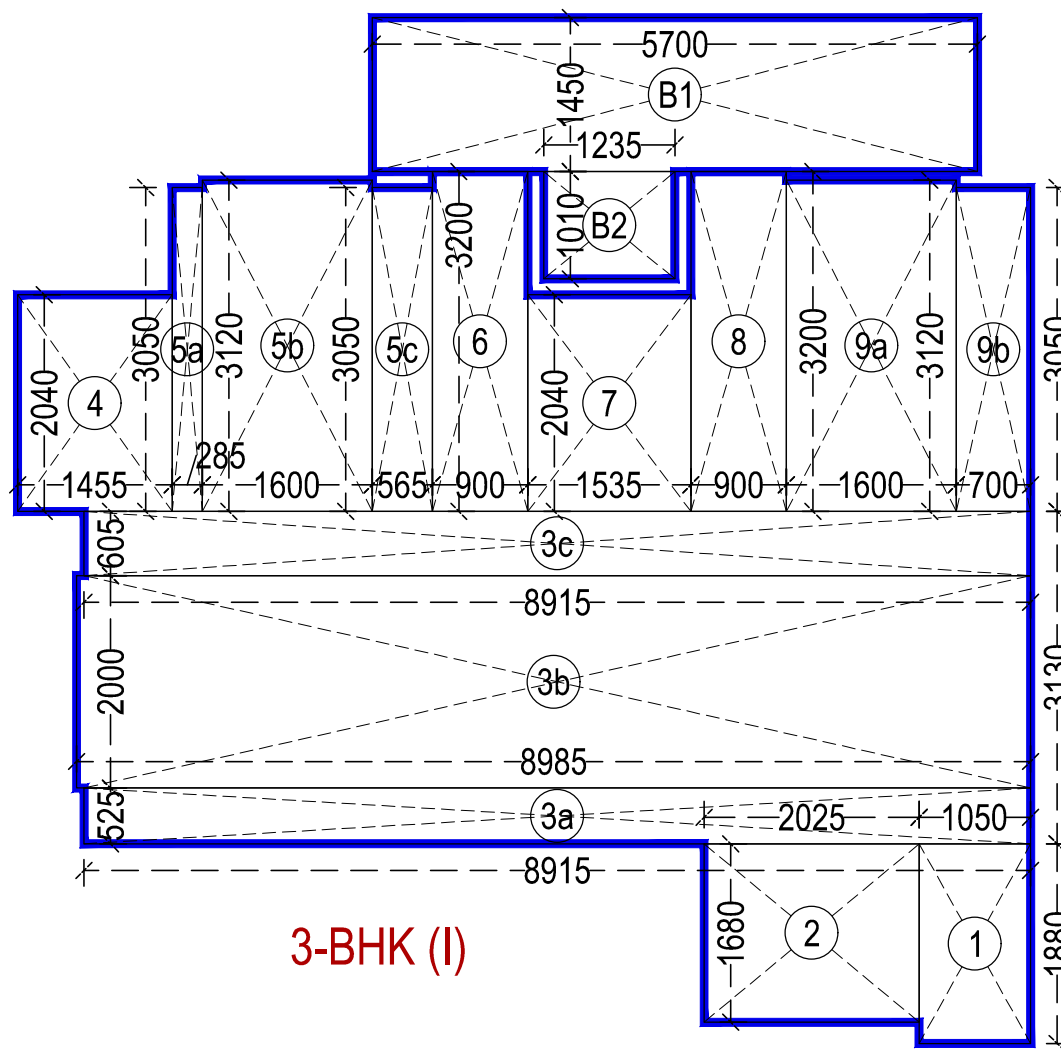


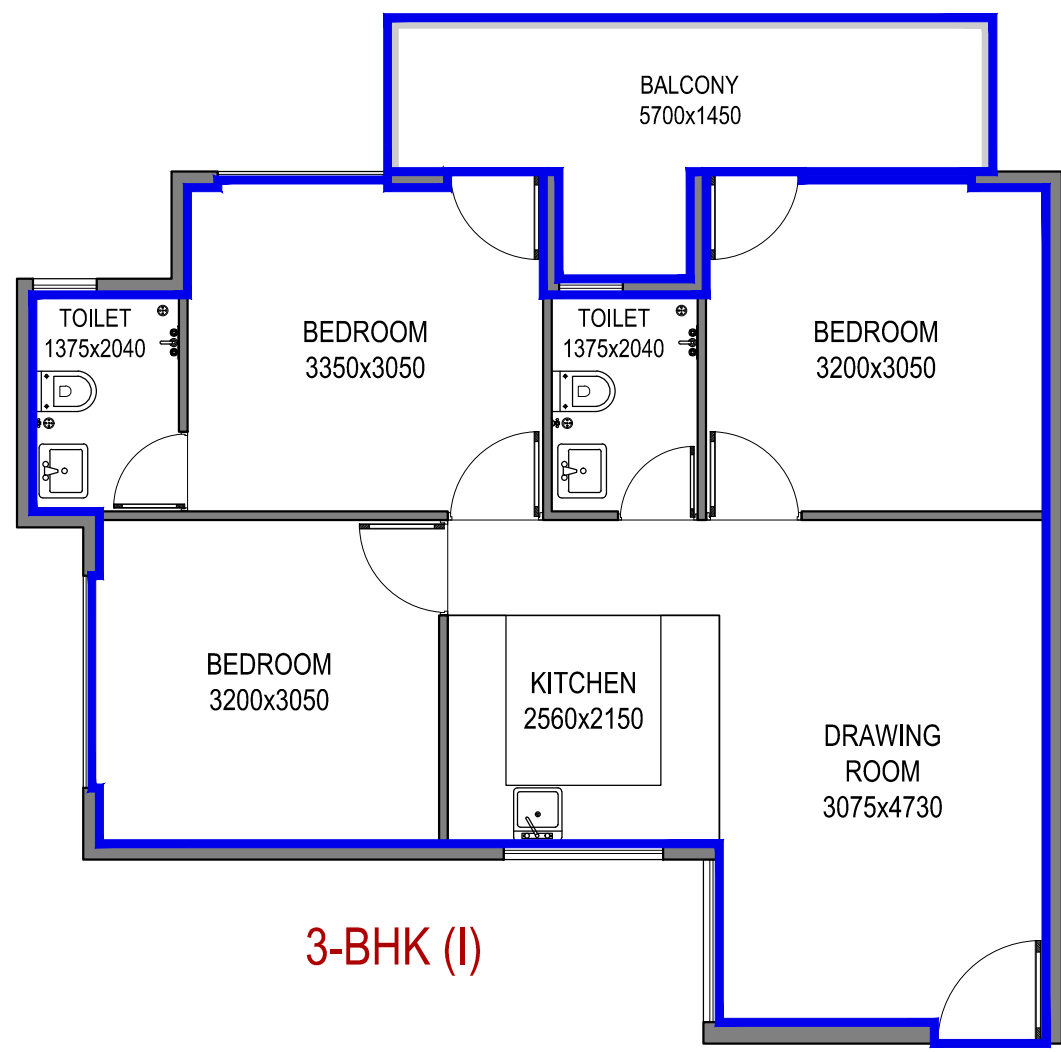

TYPE					3 BHK (I)
CARPET AREA					
NAME	SHAPE	LENGTH (METERS)	WIDTH	AREA (IN SQ.MT.)	
1	RECTANGLE	1.05	1.80	1.87	
2	RECTANGLE	2.025	1.680	3.40	
3a	RECTANGLE	8.915	0.525	4.68	
3b	RECTANGLE	8.985	2.000	17.97	
4	RECTANGLE	8.915	0.865	7.69	
4a	RECTANGLE	1.455	2.040	2.97	
5a	RECTANGLE	0.285	3.050	0.87	
5b	RECTANGLE	1.600	3.120	4.99	
5c	RECTANGLE	0.960	3.050	2.92	
6	RECTANGLE	0.900	3.200	2.88	
7	RECTANGLE	1.535	2.040	3.13	
8	RECTANGLE	0.900	3.200	2.88	
9a	RECTANGLE	1.600	3.120	4.99	
9b	RECTANGLE	0.700	3.050	2.14	
TOTAL					59.99
BALCONY AREA					
NAME	SHAPE	LENGTH (METERS)	WIDTH	AREA (IN SQ.MT.)	
B1	RECTANGLE	5.700	1.450	8.25	
B2	RECTANGLE	1.235	1.010	1.25	
TOTAL					9.51

TYPE					3 BHK (II)
CARPET AREA					
NAME	SHAPE	LENGTH (METERS)	WIDTH	AREA (IN SQ.MT.)	
1	RECTANGLE	5.240	1.050	5.50	
2	RECTANGLE	4.340	2.000	8.68	
3	RECTANGLE	1.800	3.960	7.13	
4	RECTANGLE	1.855	3.050	5.61	
5	RECTANGLE	0.900	3.200	2.88	
6a	RECTANGLE	1.600	3.120	4.99	
6b	RECTANGLE	0.480	3.050	1.46	
7	RECTANGLE	1.455	2.120	3.08	
8	RECTANGLE	6.180	2.380	14.71	
9	RECTANGLE	6.330	0.800	5.07	
9a	RECTANGLE	0.875	0.900	0.79	
9b	RECTANGLE	1.670	3.425	5.72	
10	RECTANGLE	4.420	1.530	6.76	
B1	RECTANGLE	1.455	1.750	2.55	
TOTAL					63.31

TYPE					3 BHK (III)
CARPET AREA					
NAME	SHAPE	LENGTH (METERS)	WIDTH	AREA (IN SQ.MT.)	
1	RECTANGLE	1.050	3.220	3.41	
2	RECTANGLE	3.670	3.050	11.19	
3	RECTANGLE	2.945	2.355	5.99	
4	RECTANGLE	3.350	3.050	10.22	
5	RECTANGLE	1.455	2.010	2.92	
6	RECTANGLE	2.080	3.130	6.51	
7	RECTANGLE	0.900	3.280	2.95	
8	RECTANGLE	1.635	3.130	5.12	
9	RECTANGLE	0.900	0.760	0.71	
10a	RECTANGLE	1.600	0.710	1.14	
10b	RECTANGLE	1.600	0.710	1.14	
11	RECTANGLE	1.565	2.640	4.13	
12	RECTANGLE	1.880	2.830	5.32	
13	RECTANGLE	1.410	3.950	4.38	
TOTAL					58.97
BALCONY AREA					
NAME	SHAPE	LENGTH (METERS)	WIDTH	AREA (IN SQ.MT.)	
B1	RECTANGLE	1.880	1.750	3.29	
B2	RECTANGLE	3.350	1.300	4.36	
B3	RECTANGLE	1.000	1.940	1.94	
TOTAL					9.59

TYPE					2 BHK (I)
CARPET AREA					
NAME	SHAPE	LENGTH (METERS)	WIDTH	AREA (IN SQ.MT.)	
1	RECTANGLE	9.415	1.050	9.88	
2a	RECTANGLE	1.700	2.070	3.52	
3a	RECTANGLE	0.150	2.000	0.30	
3b	RECTANGLE	4.760	2.150	10.23	
3c	RECTANGLE	1.150	1.140	1.31	
3d	RECTANGLE	1.220	1.080	1.32	
4	RECTANGLE	1.455	0.990	1.44	
5	RECTANGLE	4.610	1.760	8.11	
6	RECTANGLE	1.880	1.150	2.16	
7	RECTANGLE	0.900	3.500	3.15	
8a	RECTANGLE	1.600	3.420	5.47	
8b	RECTANGLE	0.550	3.350	1.84	
TOTAL					48.75
BALCONY AREA					
NAME	SHAPE	LENGTH (METERS)	WIDTH	AREA (IN SQ.MT.)	
B1	RECTANGLE	3.350	1.600	5.36	
B2	RECTANGLE	1.100	3.800	4.18	
TOTAL					9.54

TYPE					2 BHK (II)
CARPET AREA					
NAME	SHAPE	LENGTH (METERS)	WIDTH	AREA (IN SQ.MT.)	
1	RECTANGLE	1.050	0.900	0.95	
2	RECTANGLE	3.050	2.250	6.86	
3a	RECTANGLE	4.880	0.250	1.17	
3b	RECTANGLE	4.750	1.920	9.12	
3c	RECTANGLE	4.680	0.880	4.12	
3d	RECTANGLE	4.530	1.070	4.85	
4	RECTANGLE	0.750	3.120	2.34	
5	RECTANGLE	0.900	3.200	2.88	
6	RECTANGLE	0.910	1.800	1.64	
7a	RECTANGLE	1.600	3.200	5.12	
7b	RECTANGLE	0.850	3.130	2.66	
8	RECTANGLE	0.900	3.280	2.95	
9	RECTANGLE	1.480	3.130	4.63	
TOTAL					49.29
BALCONY AREA					
NAME	SHAPE	LENGTH (METERS)	WIDTH	AREA (IN SQ.MT.)	
B1	RECTANGLE	1.800	1.500	2.70	
B2	RECTANGLE	4.400	1.500	6.60	
TOTAL					9.30

TYPE					2 BHK (III)
CARPET AREA					
NAME	SHAPE	LENGTH (METERS)	WIDTH	AREA (IN SQ.MT.)	
1	RECTANGLE	1.050	0.900	0.95	
2	RECTANGLE	3.050	2.250	6.86	
3a	RECTANGLE	4.530	0.250	1.13	
3b	RECTANGLE	4.600	1.920	8.83	
3c	RECTANGLE	4.530	0.150	0.68	
4a	RECTANGLE	0.150	3.000	0.46	
4b	RECTANGLE	0.750	3.120	2.34	
5	RECTANGLE	0.900	3.200	2.88	
6	RECTANGLE	4.630	1.950	9.42	
7	RECTANGLE	0.610	1.800	1.10	
8	RECTANGLE	4.980	0.900	4.48	
9a	RECTANGLE	4.900	1.600	7.84	
9b	RECTANGLE	4.830	0.480	2.32	
TOTAL					49.29
BALCONY AREA					
NAME	SHAPE	LENGTH (METERS)	WIDTH	AREA (IN SQ.MT.)	
B1	RECTANGLE	1.800	2.700	4.86	
B2	RECTANGLE	1.450	2.980	4.32	
TOTAL					9.18

TYPE					2 BHK (IV)
CARPET AREA					
NAME	SHAPE	LENGTH (METERS)	WIDTH	AREA (IN SQ.MT.)	
1	RECTANGLE	1.050	0.900	0.95	
2	RECTANGLE	3.050	2.250	6.86	
3a	RECTANGLE	4.530	0.150	0.68	
3b	RECTANGLE	4.600	1.920	8.83	
3c	RECTANGLE	4.530	0.150	0.68	
4a	RECTANGLE	0.150	3.000	0.46	
4b	RECTANGLE	0.750	3.120	2.34	
5	RECTANGLE	0.900	3.200	2.88	
6	RECTANGLE	4.630	1.950	9.42	
7	RECTANGLE	0.610	1.800	1.10	
8	RECTANGLE	4.980	0.900	4.48	
9a	RECTANGLE	4.900	1.600	7.84	
9b	RECTANGLE	4.830	0.480	2.32	
TOTAL					49.29
BALCONY AREA					
NAME	SHAPE	LENGTH (METERS)	WIDTH	AREA (IN SQ.MT.)	
B1	RECTANGLE	1.800	2.700	4.86	
B2	RECTANGLE	1.450	2.980	4.32	
TOTAL					9.18

TYPE					2 BHK (V)
CARPET AREA					
NAME	SHAPE	LENGTH (METERS)	WIDTH	AREA (IN SQ.MT.)	
1	RECTANGLE	1.050	0.900	0.95	
2	RECTANGLE	3.050	2.250	6.86	
3a	RECTANGLE	4.530	0.150	0.68	
3b	RECTANGLE	4.600	1.920	8.83	
3c	RECTANGLE	4.530	0.150	0.68	
4a	RECTANGLE	0.150	3.000	0.46	
4b	RECTANGLE	0.750	3.120	2.34	
5	RECTANGLE	0.900	3.200	2.88	
6	RECTANGLE	4.630	1.950	9.42	
7	RECTANGLE	0.610	1.800	1.10	
8	RECTANGLE	4.980	0.900	4.48	
9a	RECTANGLE	4.900	1.600	7.84	
9b	RECTANGLE	4.830	0.480	2.32	
TOTAL					49.29
BALCONY AREA					
NAME	SHAPE	LENGTH (METERS)	WIDTH	AREA (IN SQ.MT.)	
B1	RECTANGLE	1.800	2.700	4.86	
B2	RECTANGLE	1.450	2.980	4.32	
TOTAL					9.18

TYPE					2 BHK (VI)
CARPET AREA					
NAME	SHAPE	LENGTH (METERS)	WIDTH	AREA (IN SQ.MT.)	
1	RECTANGLE	1.050	0.900	0.95	
2	RECTANGLE	3.050	2.250	6.86	
3a	RECTANGLE	4.530	0.150	0.68	
3b	RECTANGLE	4.600	1.920	8.83	
3c	RECTANGLE	4.530	0.150	0.68	
4a	RECTANGLE	0.150	3.000	0.46	
4b	RECTANGLE	0.750	3.120	2.34	
5	RECTANGLE	0.900	3.200	2.88	
6	RECTANGLE	4.630	1.950	9.42	
7	RECTANGLE	0.610	1.800	1.10	
8	RECTANGLE	4.980	0.900	4.48	