
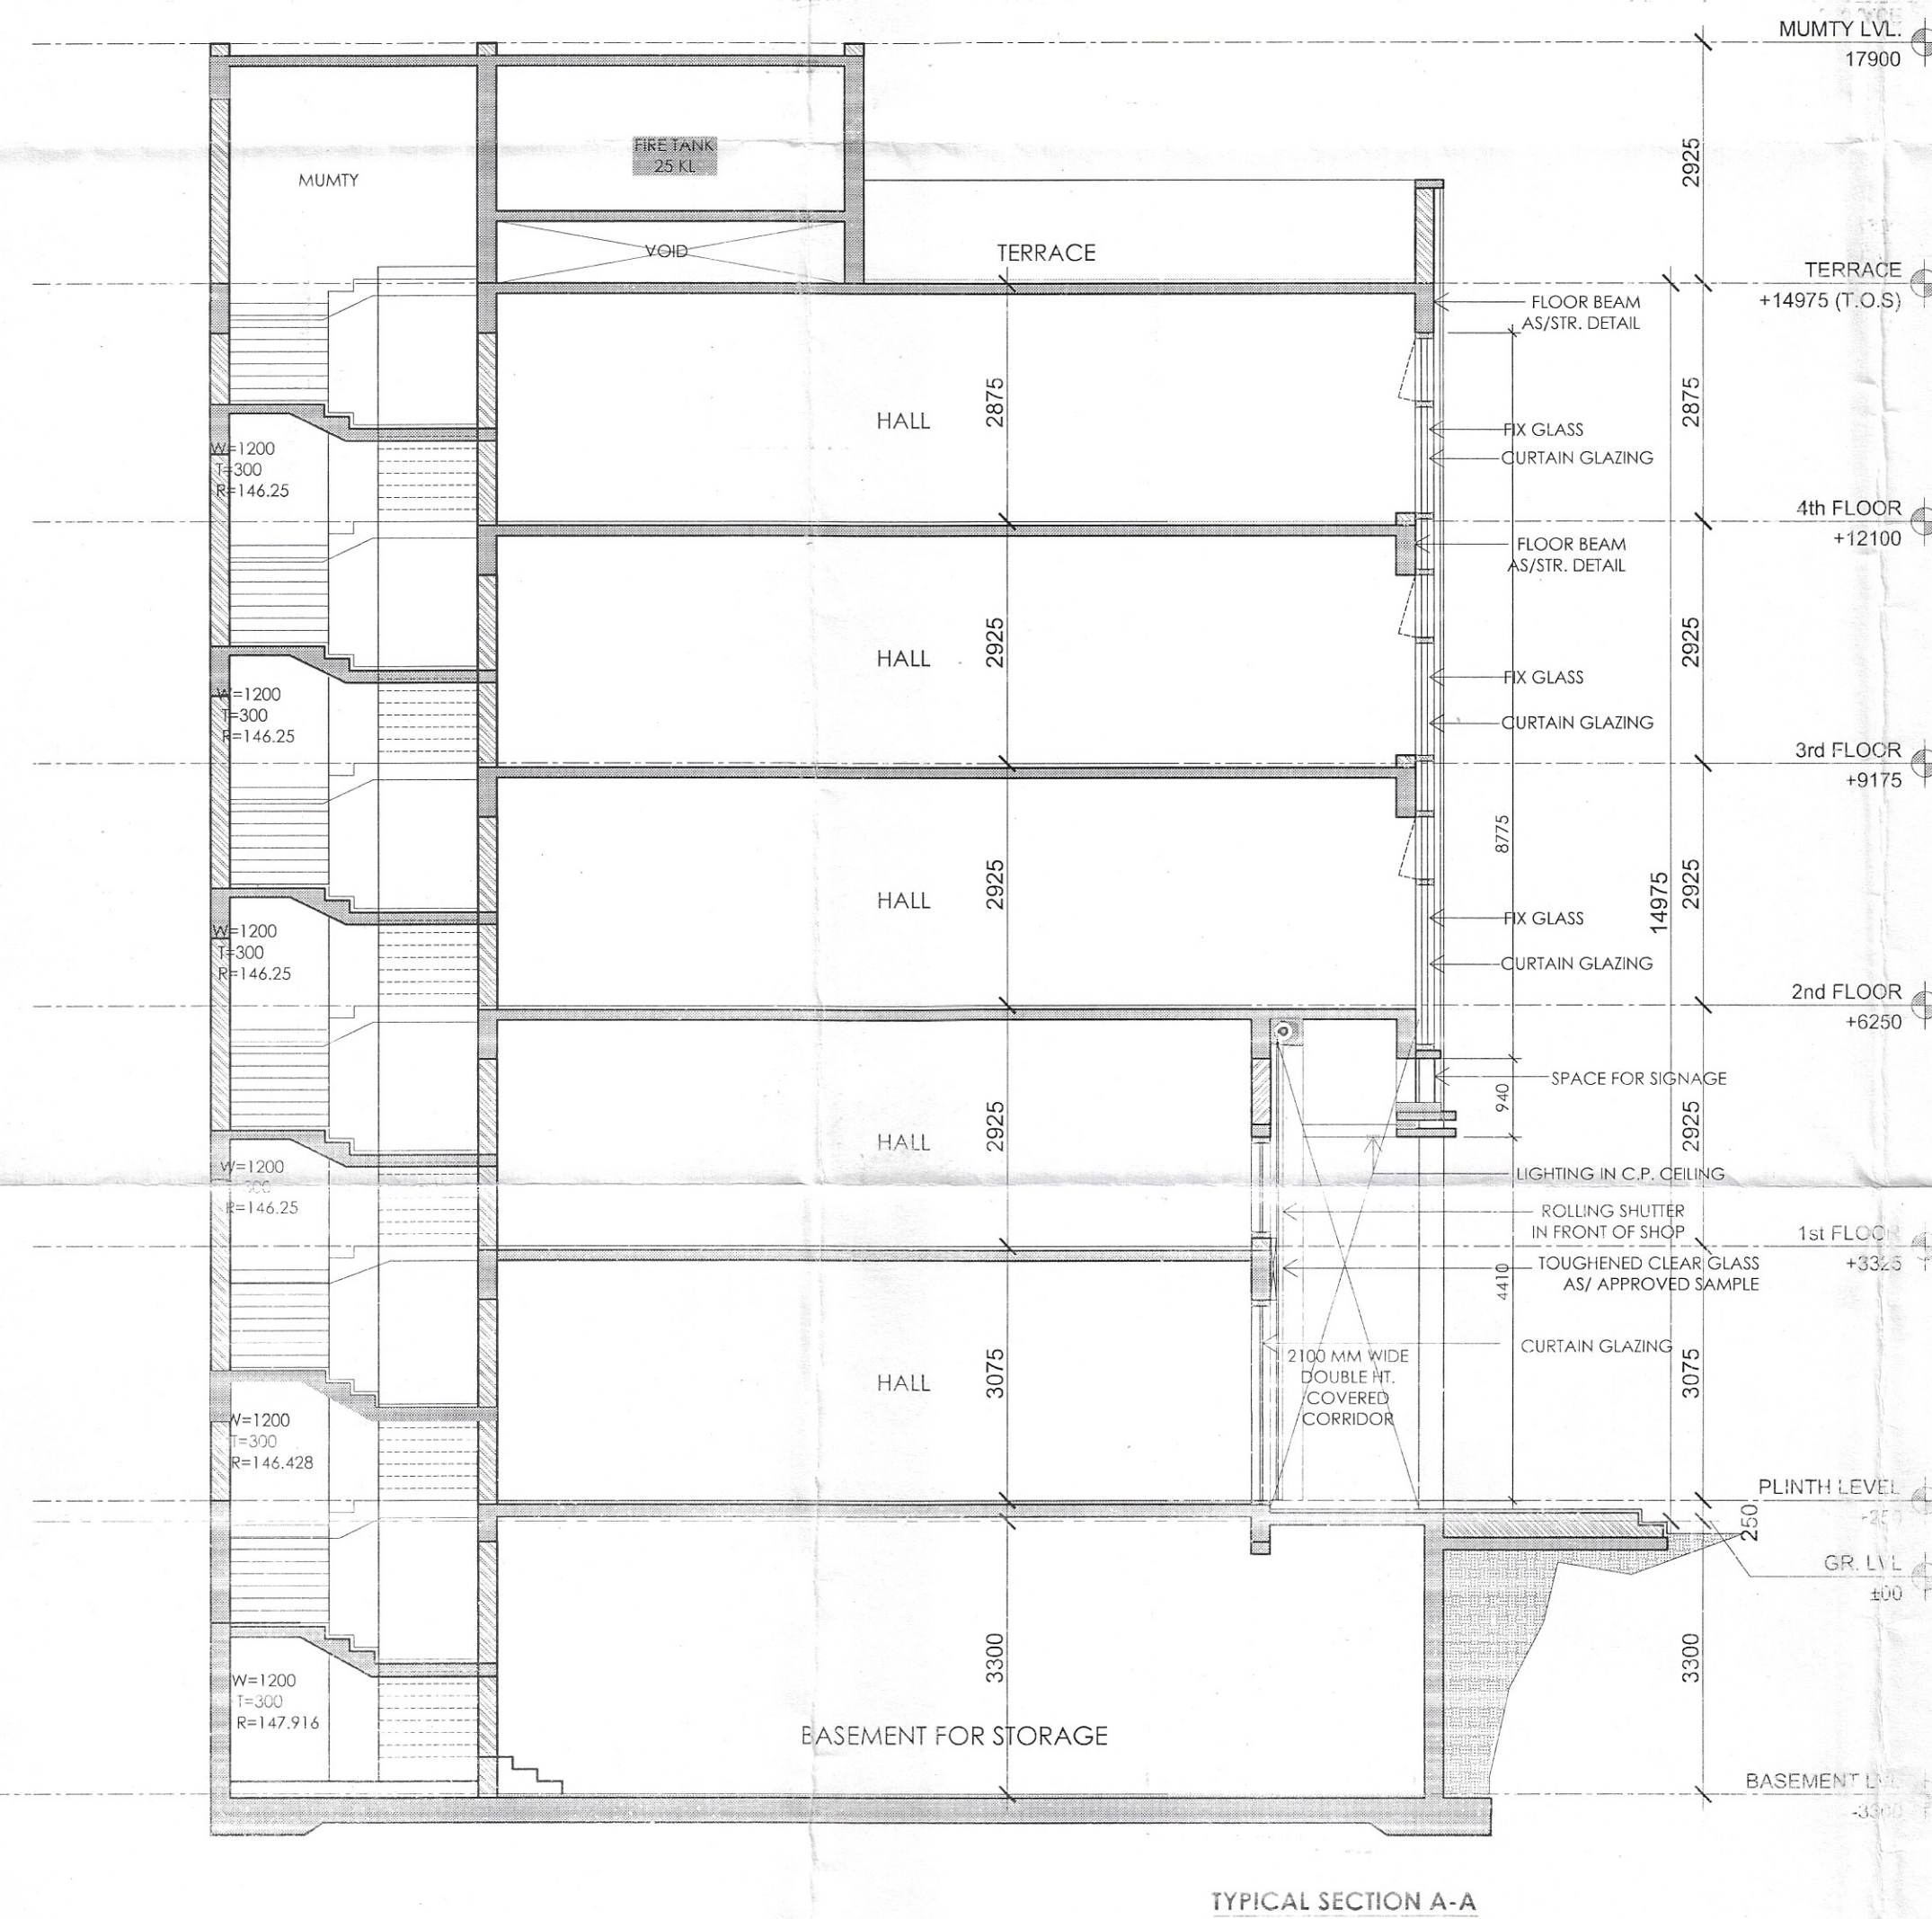
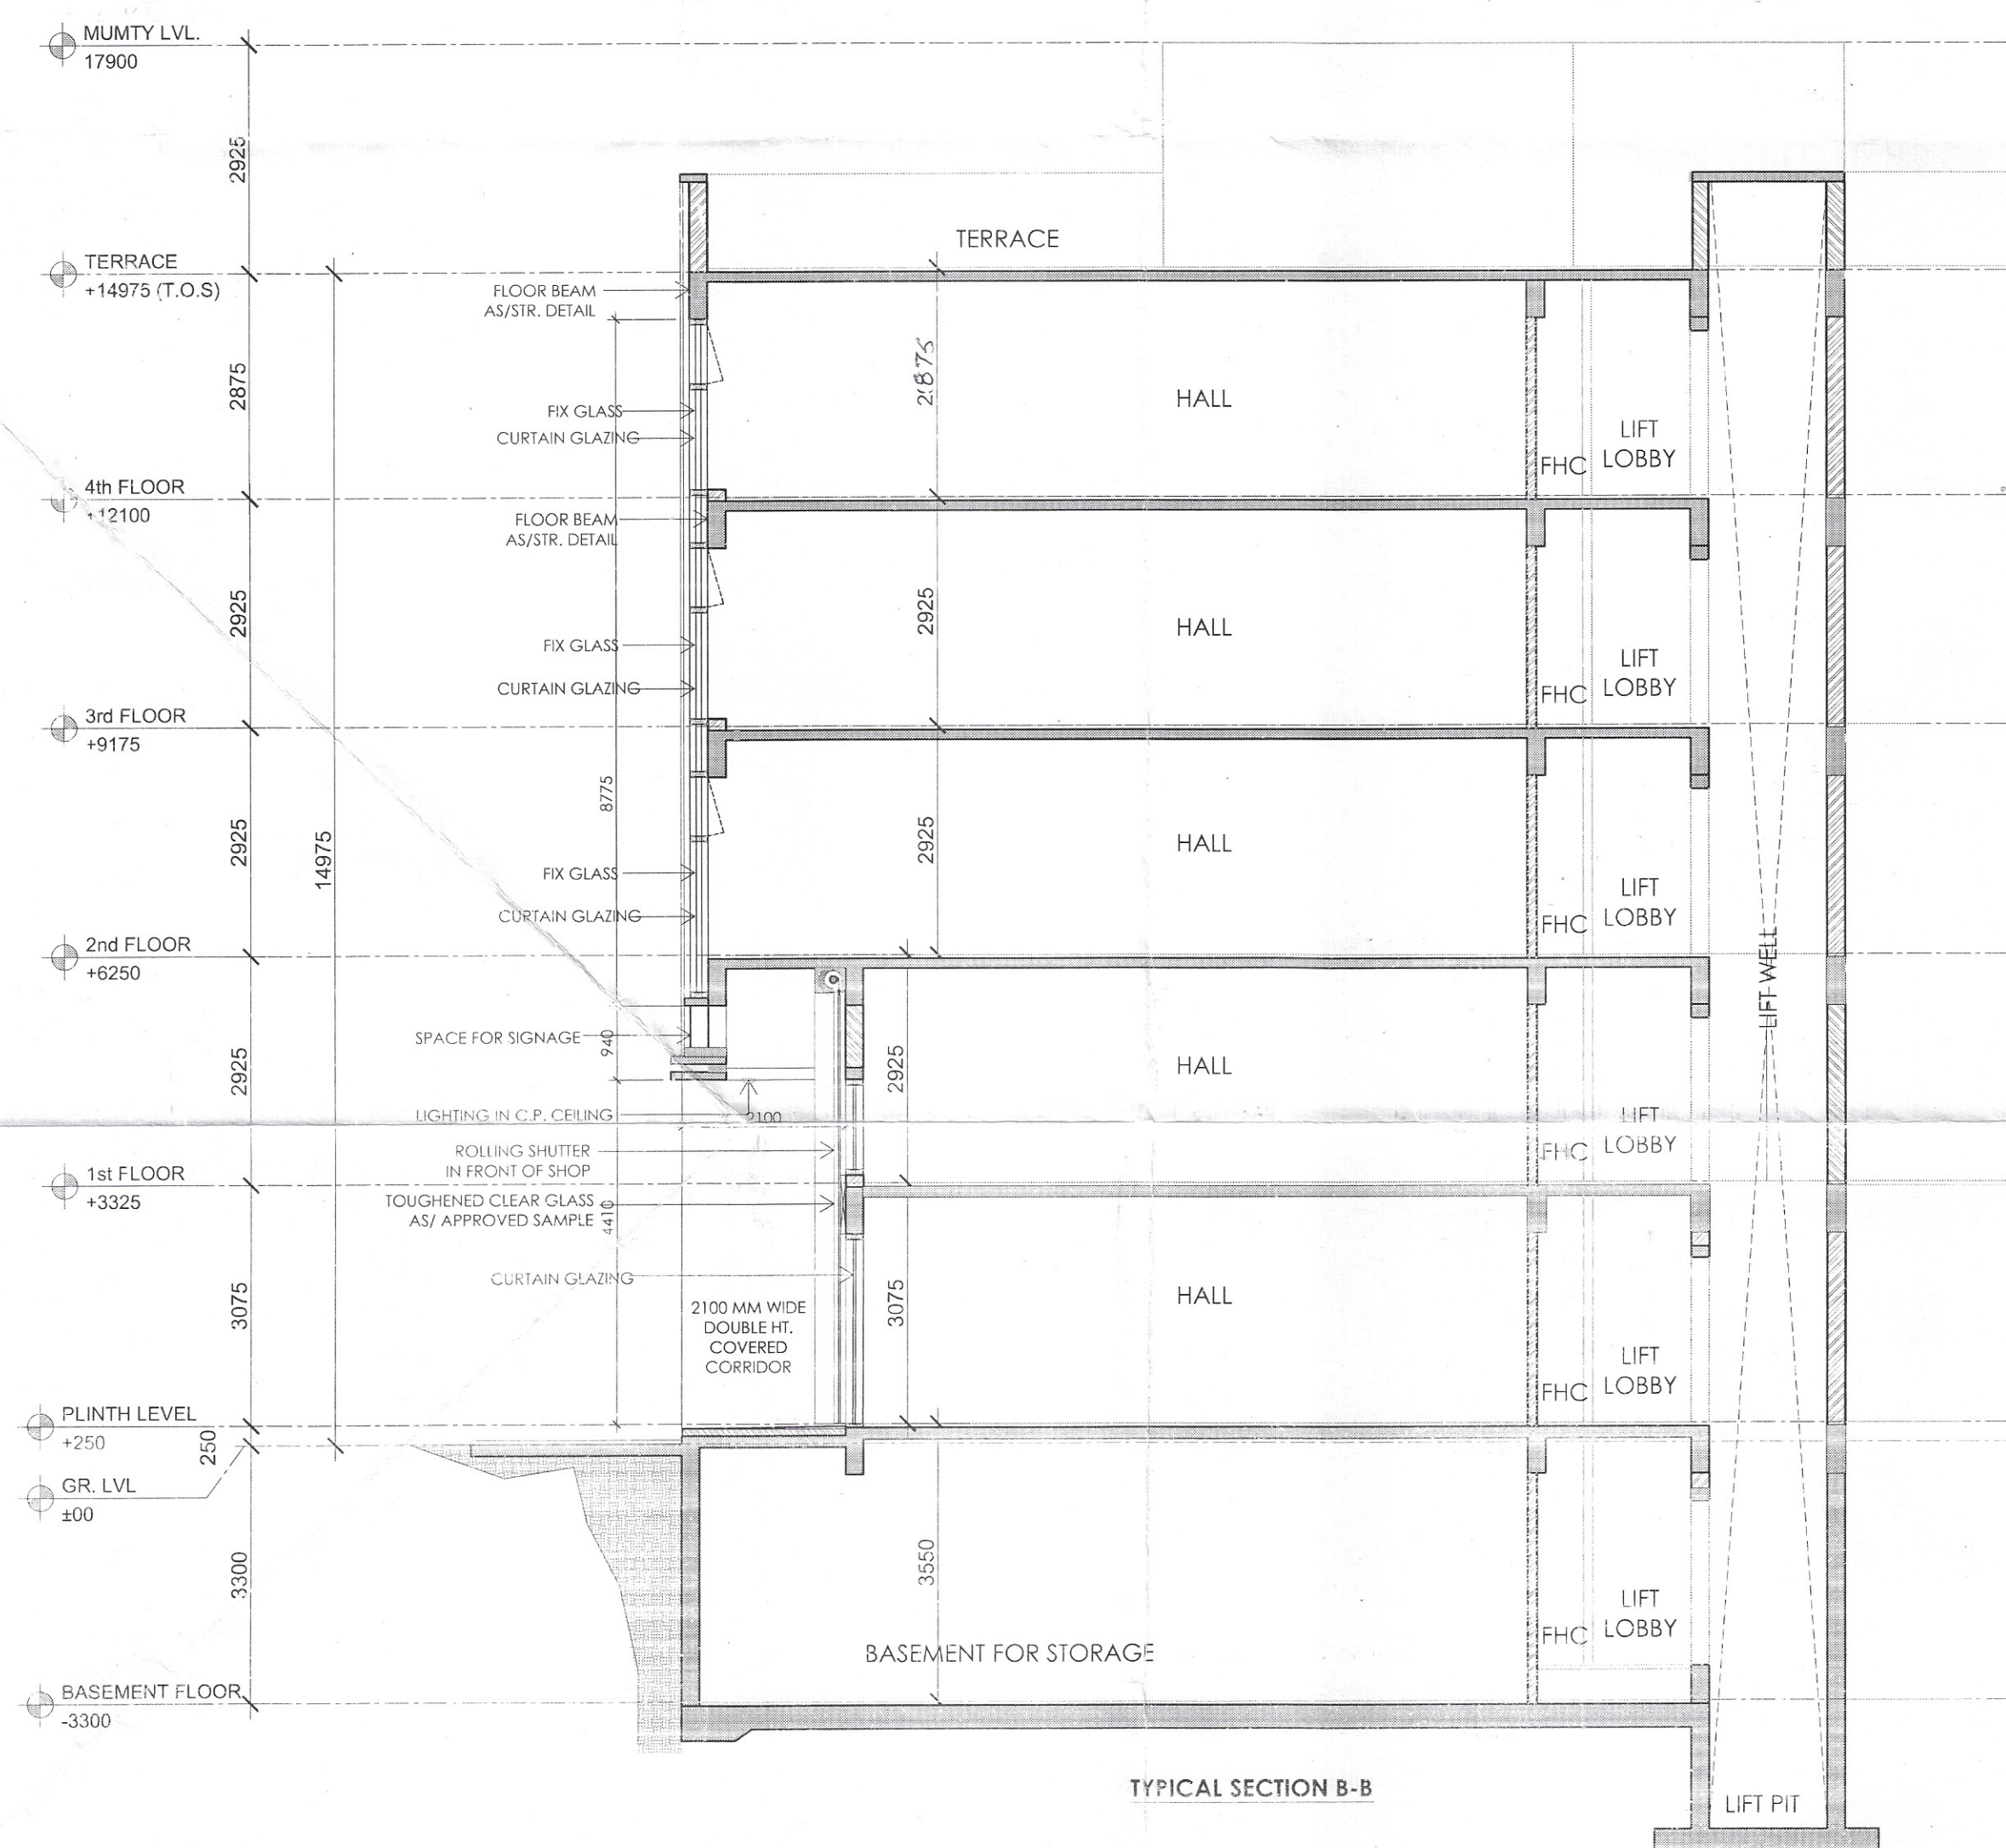


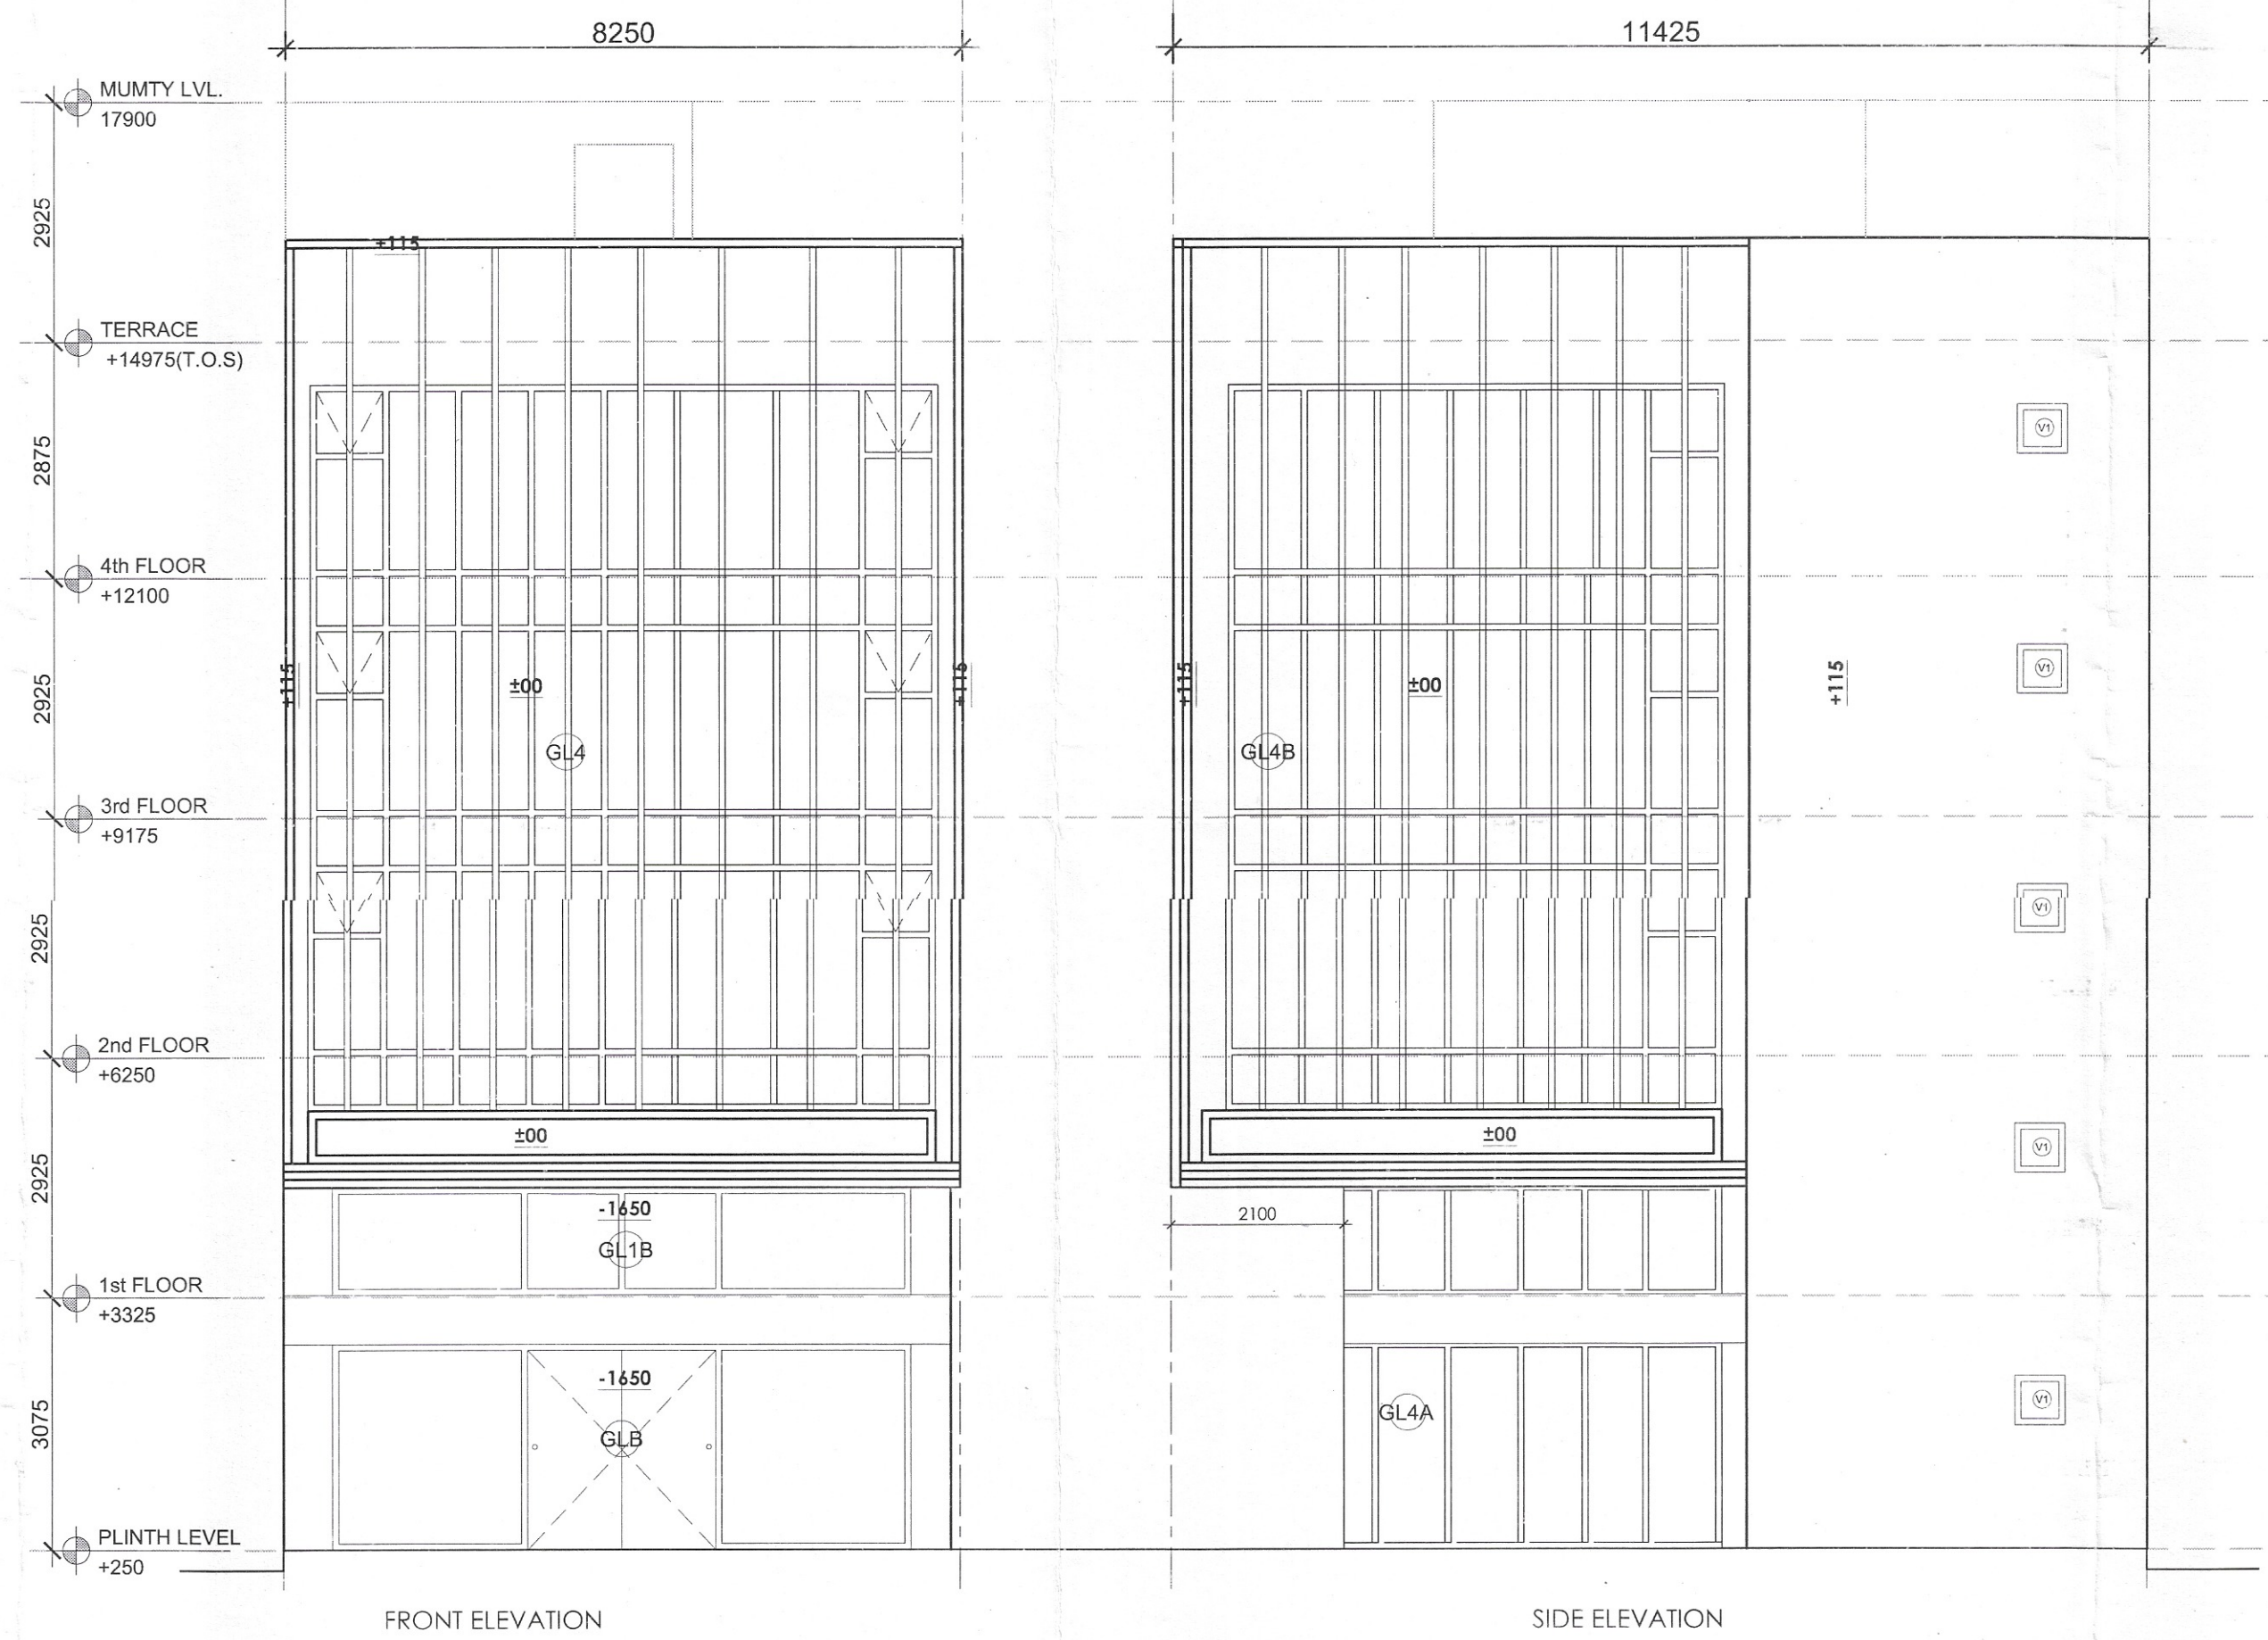


SANKAY NARANG  
 ATP (HQ)  
 (DINESH KUMAR)  
 SD(HQ)

Hitesh Sharma  
 STP(MHQ)

P. P. SINGH  
 STP(HR)

(K. MAKRAND PANDURANG, IAS)  
 DTCP(HR)

DRG. NO.:- DTCP 8298 (1/r) dated:- 10-05-22

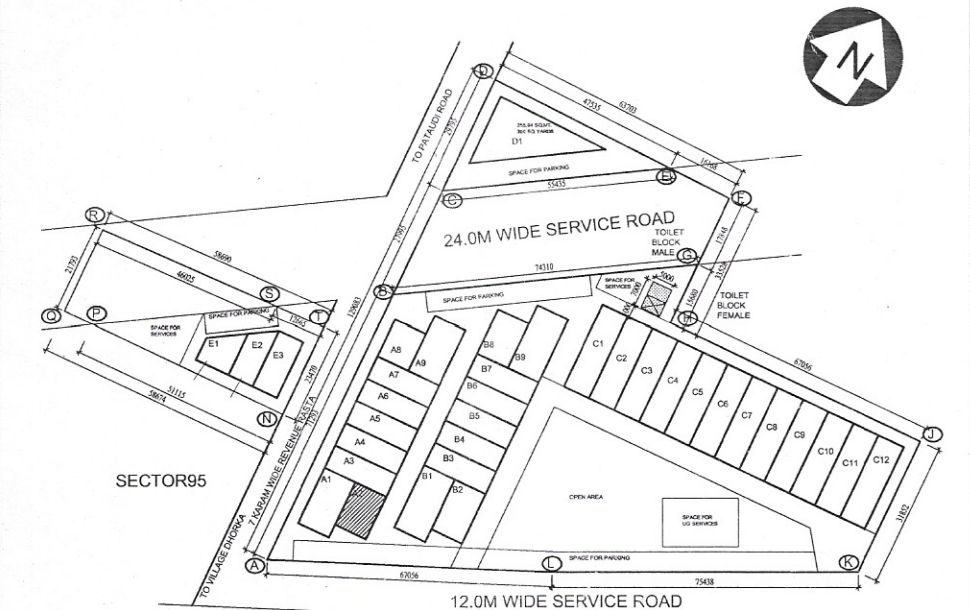

KEY PLAN  
BLOCK-A \_ PLOT NO.A02

PRINCIPAL ARCHITECT:

**ACPL**  
 Architecture  
 Management  
 Planning

ACPL Design Ltd  
 www.acpldesign.com

CLIENT:-

GLS INFRAPROJECTS PVT. LTD.

PROJECT:-

PLOTTED COMMERCIAL COLONY ON AN AREA  
 MEASURING 2.95625 ACRES IN THE REVENUE  
 ESTATE OF VILLAGE DHORKA, SECTOR-95,  
 DISTT. GURUGRAM, HARYANA

For GLS Infraprojects Pvt. Ltd.

Authorised Signatory

AUTH. SIGN.

HARBAKSH GILL  
 ARCHITECT  
 CA/86/10195

ARCHITECT'S SIGN.

DRAWING TITLE:  
 BLOCK-A \_ PLOT OF (8.25\*11.425) 94.256 SQMT,  
 PLOT NO.A02

ELEVATIONS & SECTIONS

DRAWING NO. A-102.01

SCALE: 1 : 100