
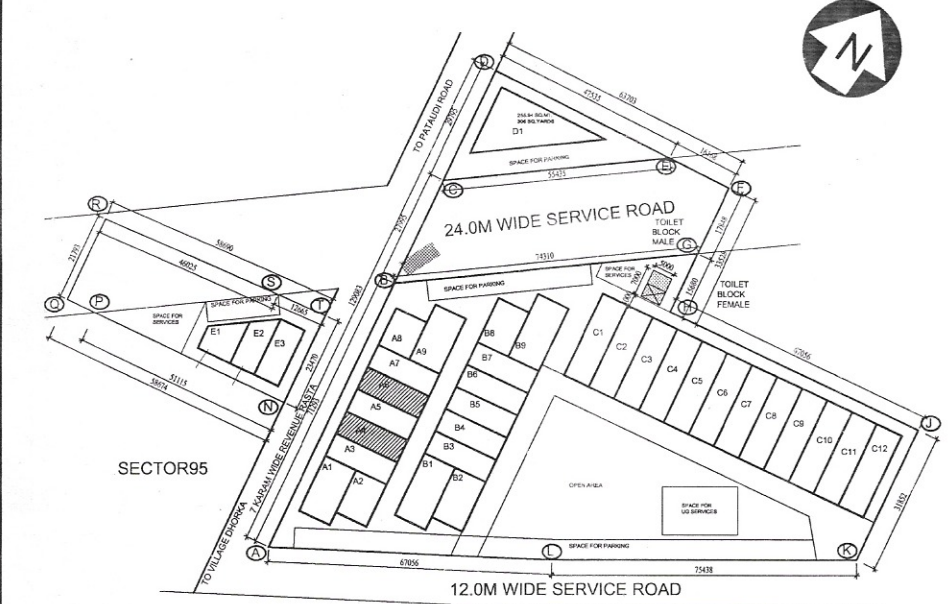
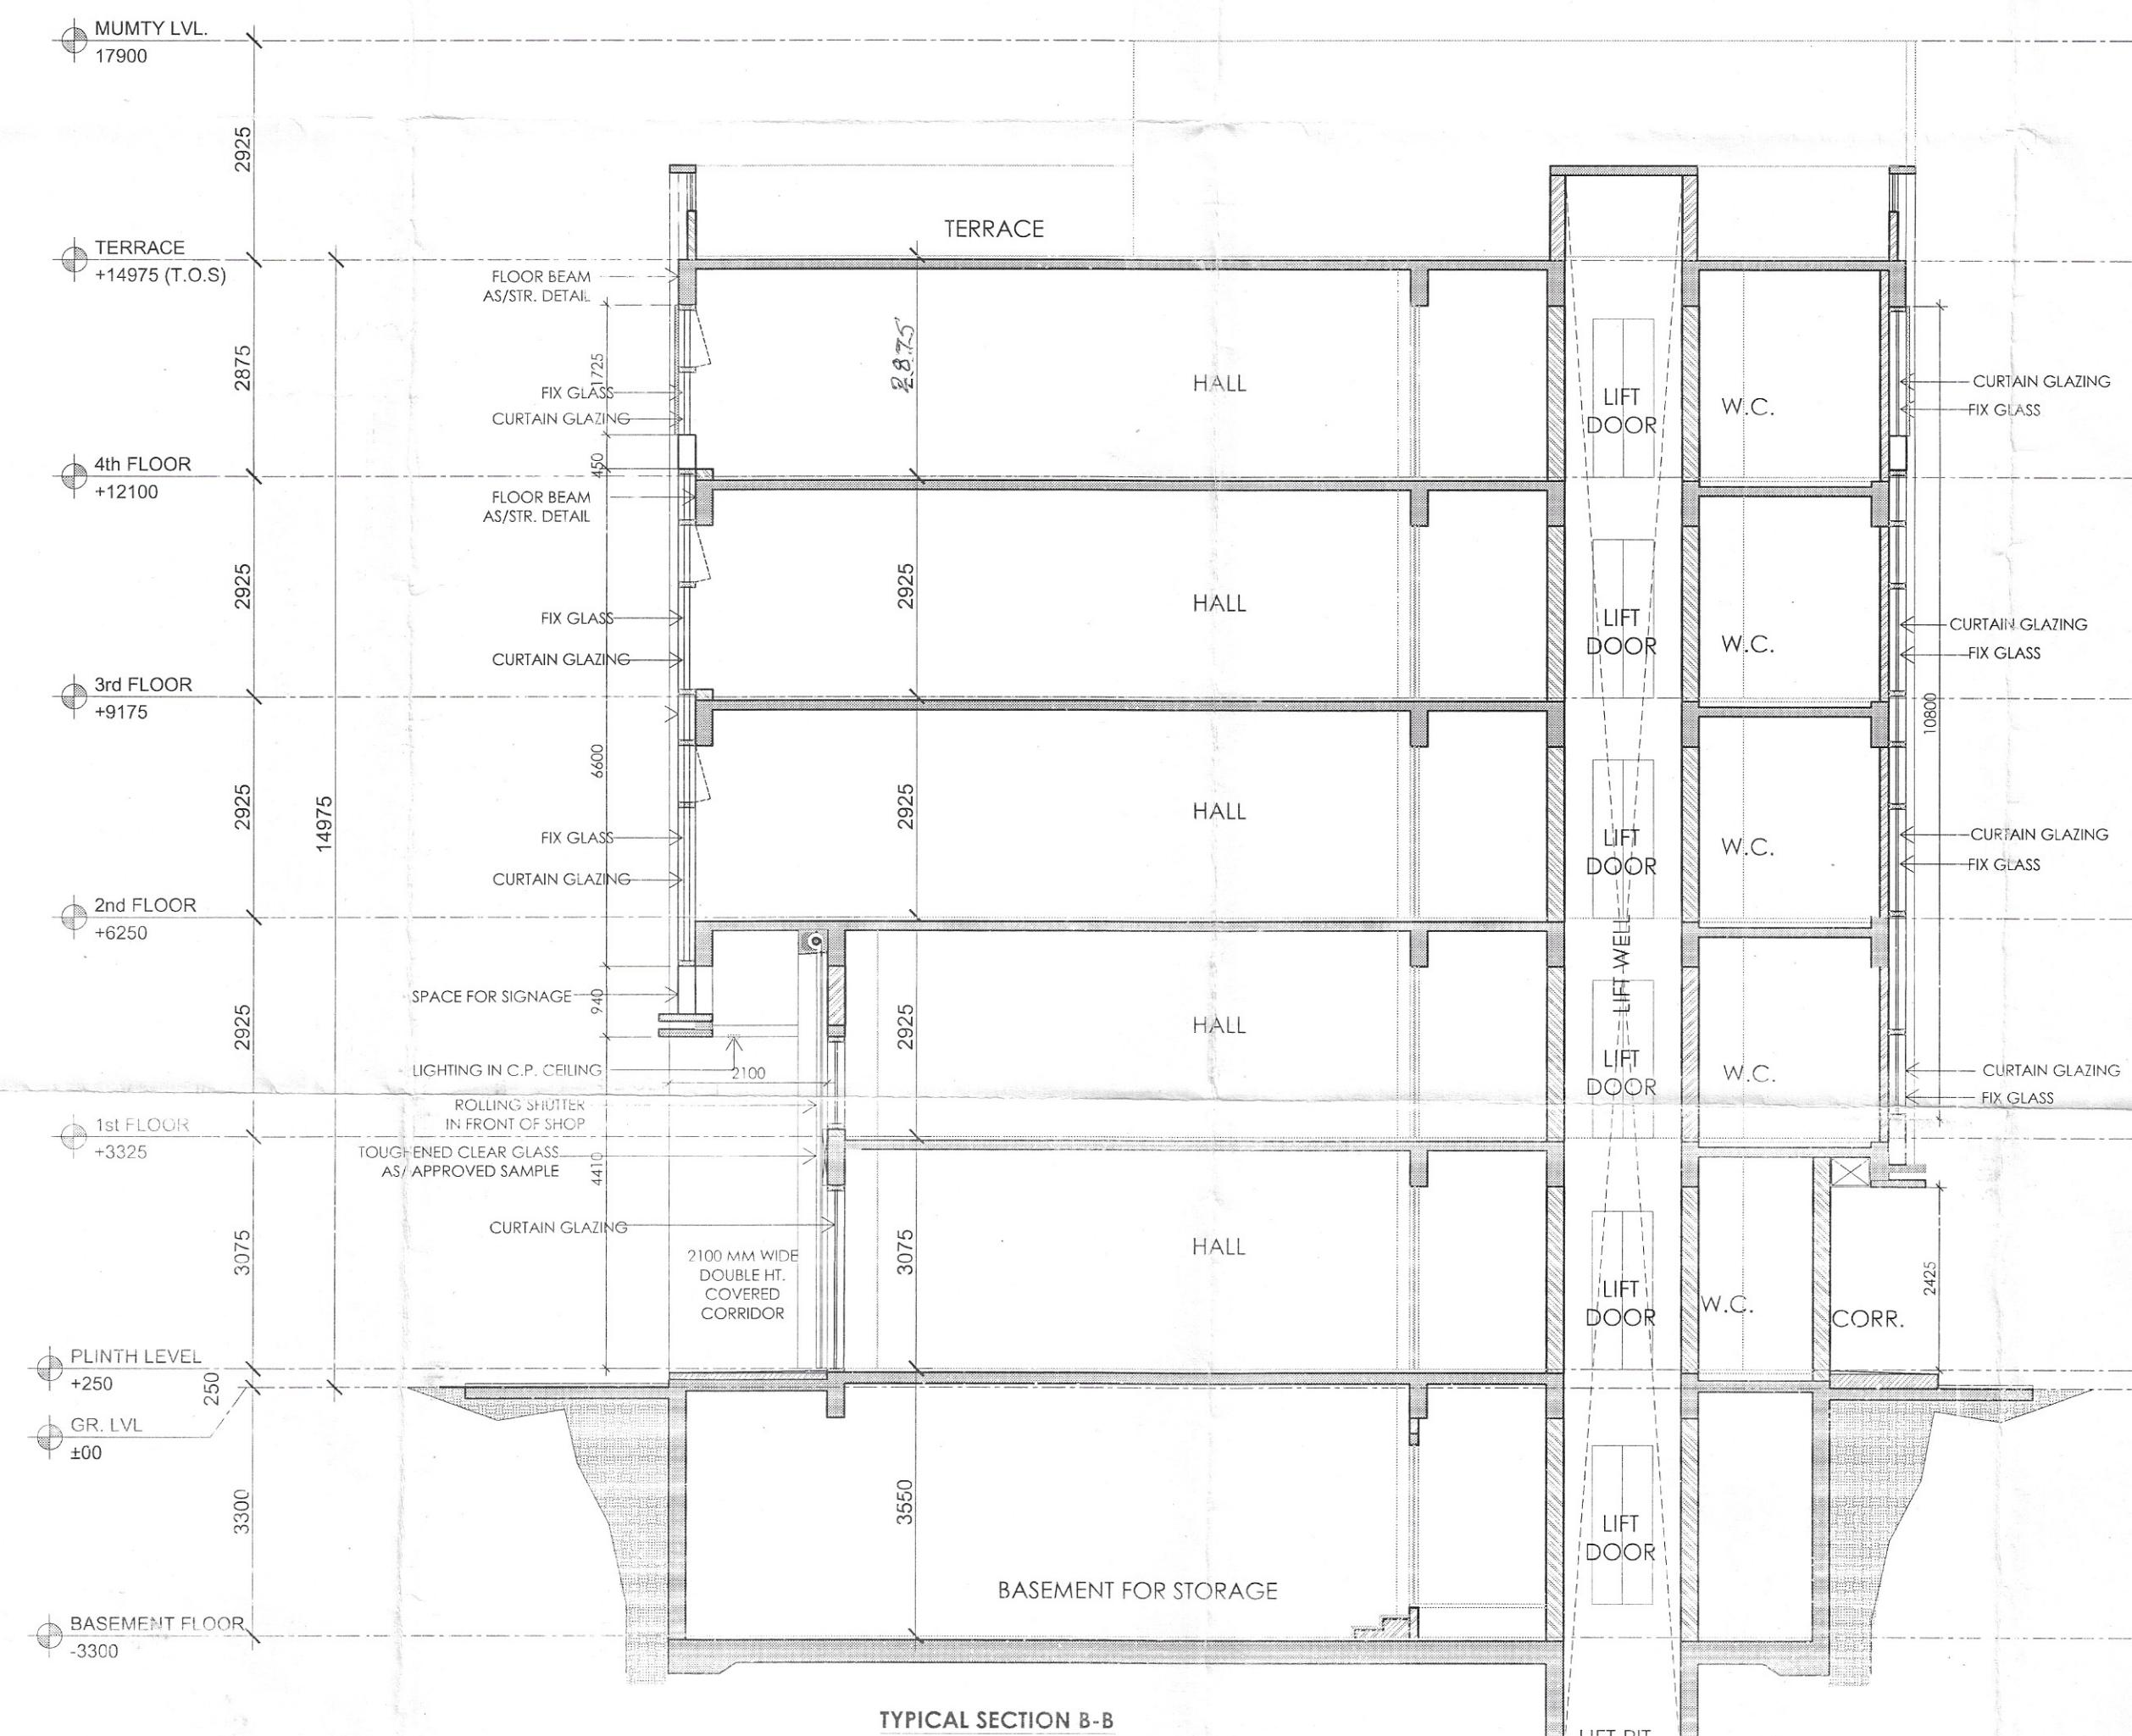


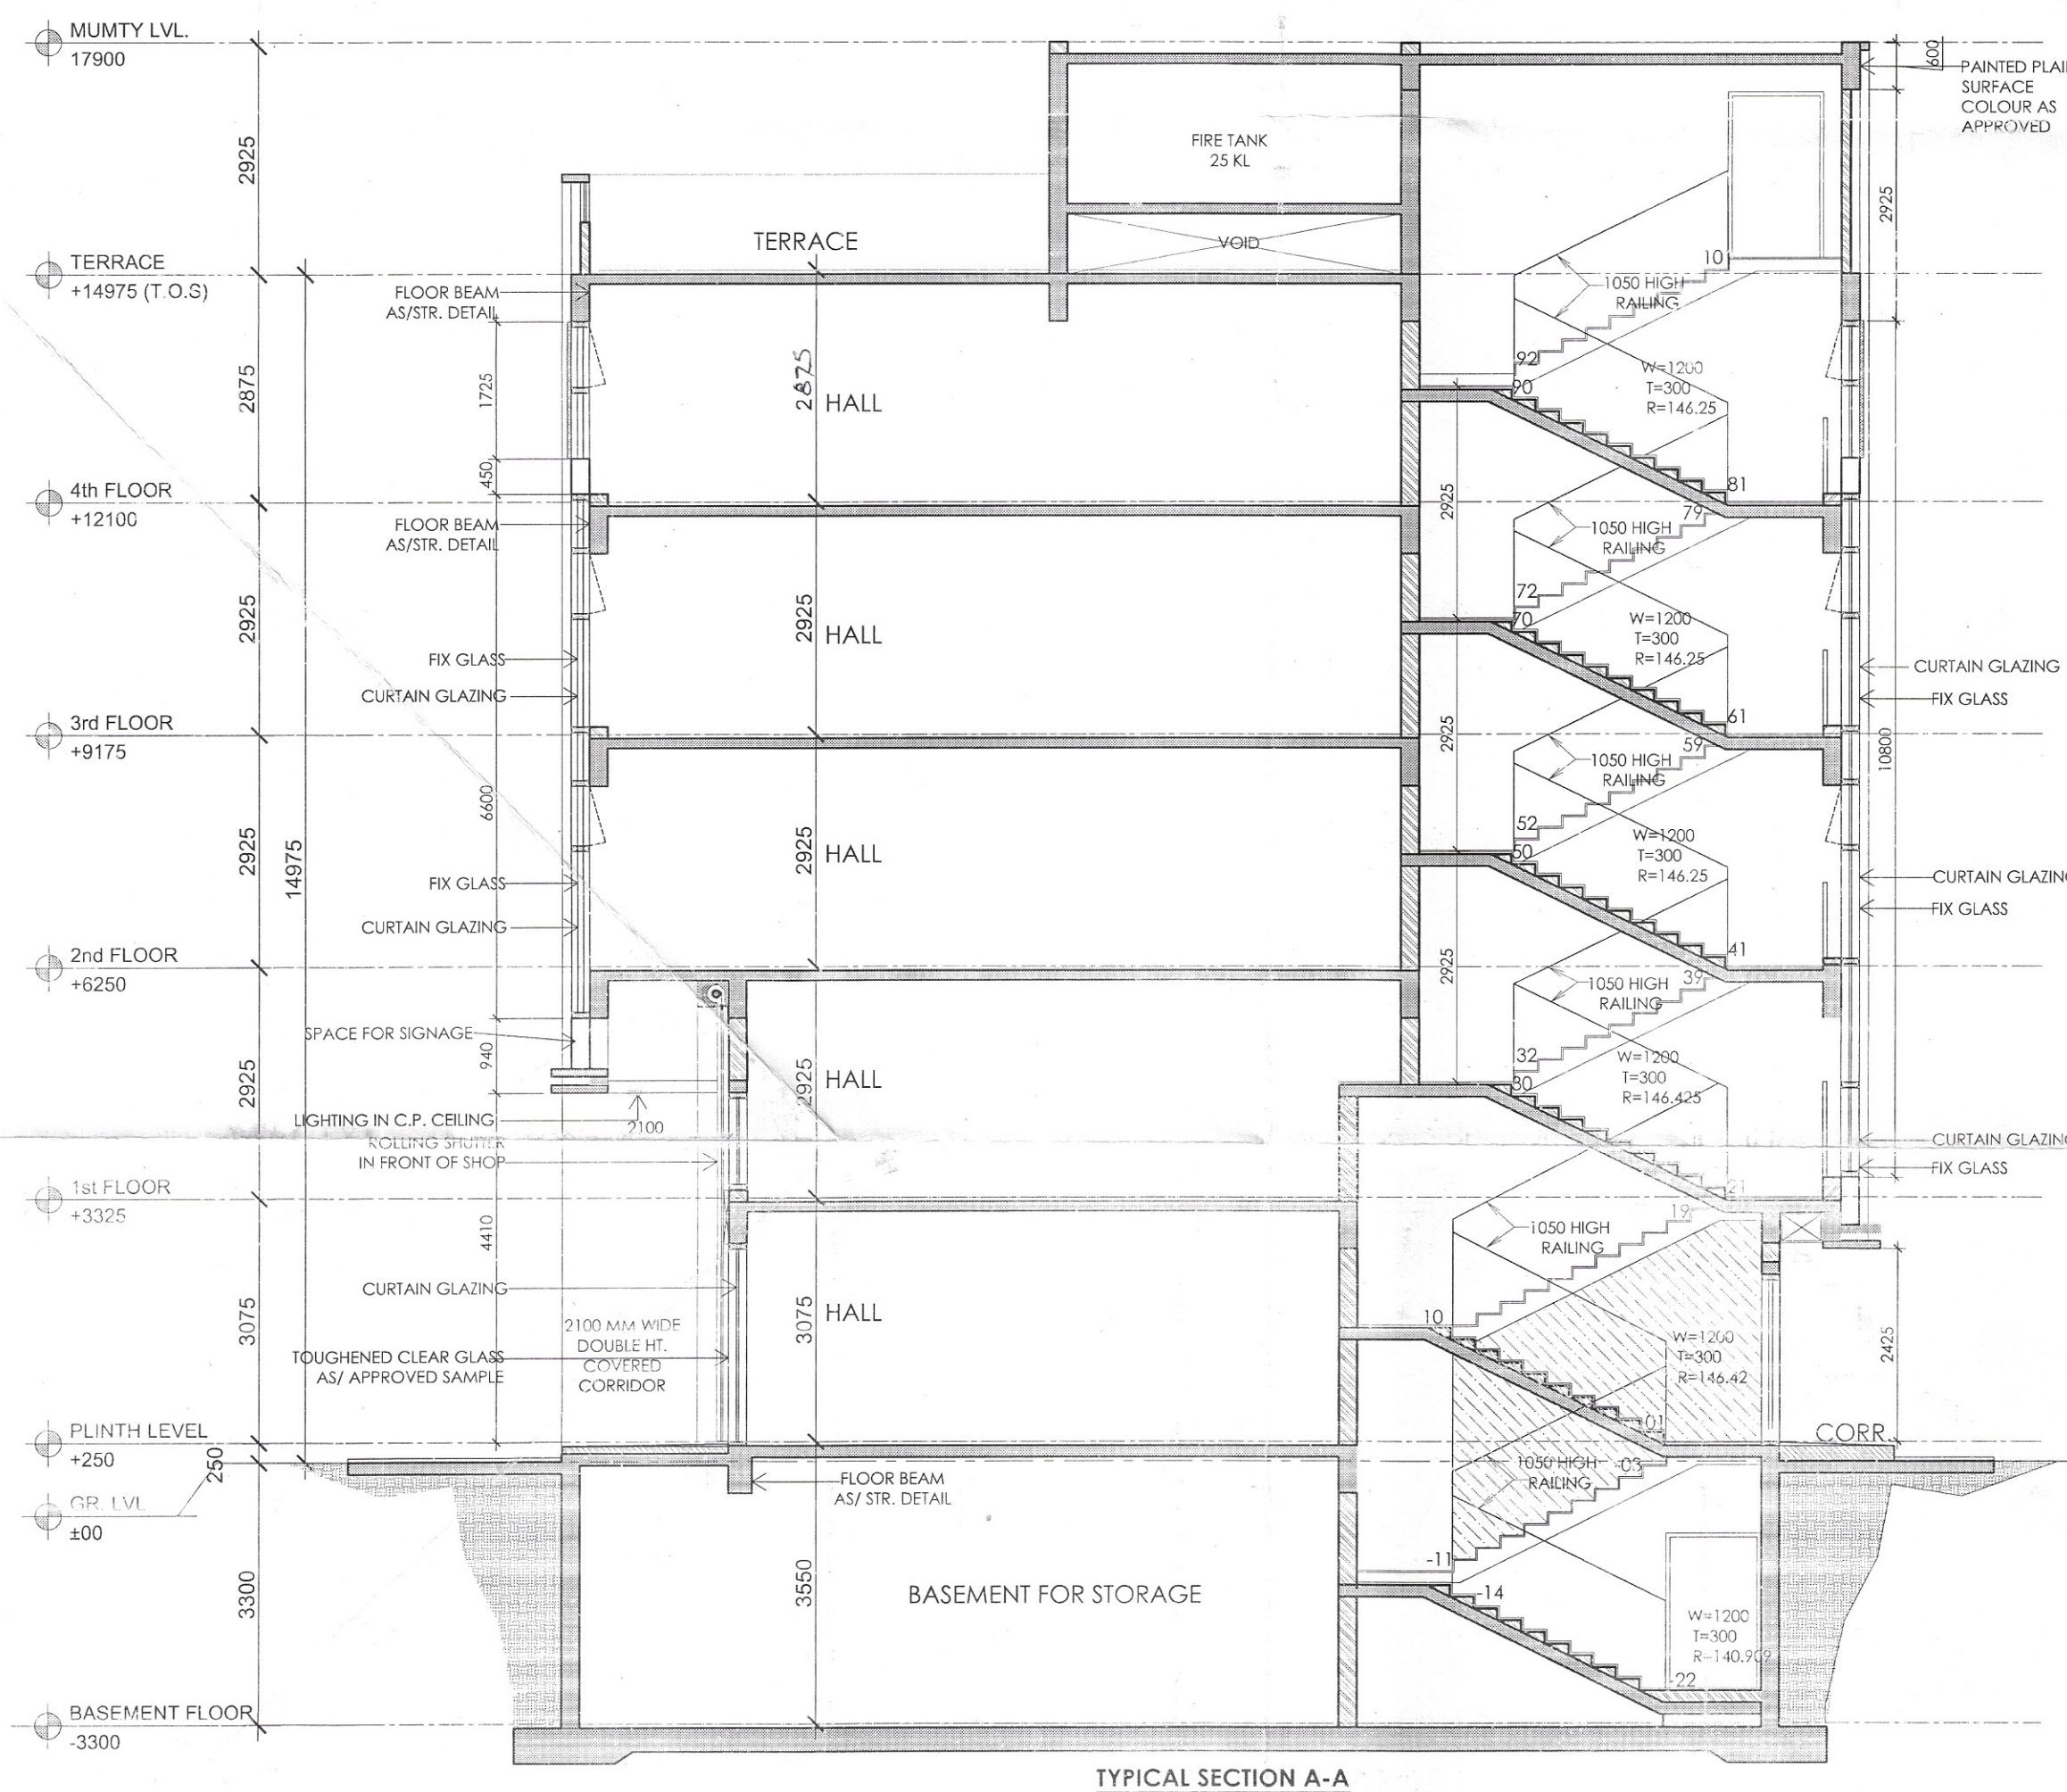

PRINCIPAL ARCHITECT:

ACPL

ACPL Design Ltd.

CLIENT:

GLS INFRAPROJECTS PVT. LTD.

PROJECT:-

PLOTTED COMMERCIAL COLONY ON AN AREA MEASURING 2.95625 ACRES IN THE REVENUE ESTATE OF VILLAGE DHORKA, SECTOR-95, DISTT. GURUGRAM, HARYANA

For GLS Infraprojects Pvt. Ltd.

Authorised Signatory

AUTH. SIGN.

HARBAKSH GILL
ARCHITECT
CA/86/10195

ARCHITECT'S SIGN.

DRAWING TITLE:

BLOCK-A _ PLOT OF (8x18.5) 99 SQMT,
PLOT NO. A04&A06
SECTIONS & ELEVATION

DRAWING NO. A-104.01 SCALE: 1 : 100

SANGAY NARANG
ATP (HQ)

Hitesh Sharma
(HITESH SHARMA)
STP(M)HQ

(P. S. SINGH)
STP(MR)

(K. MAKRAJ PANDURANG, IAS)
DTCP(HR)

(DINESH KUMAR)
SD(HQ)

DRG. NO. DTCP 8298 (VIII) DATE: 10-05-22