
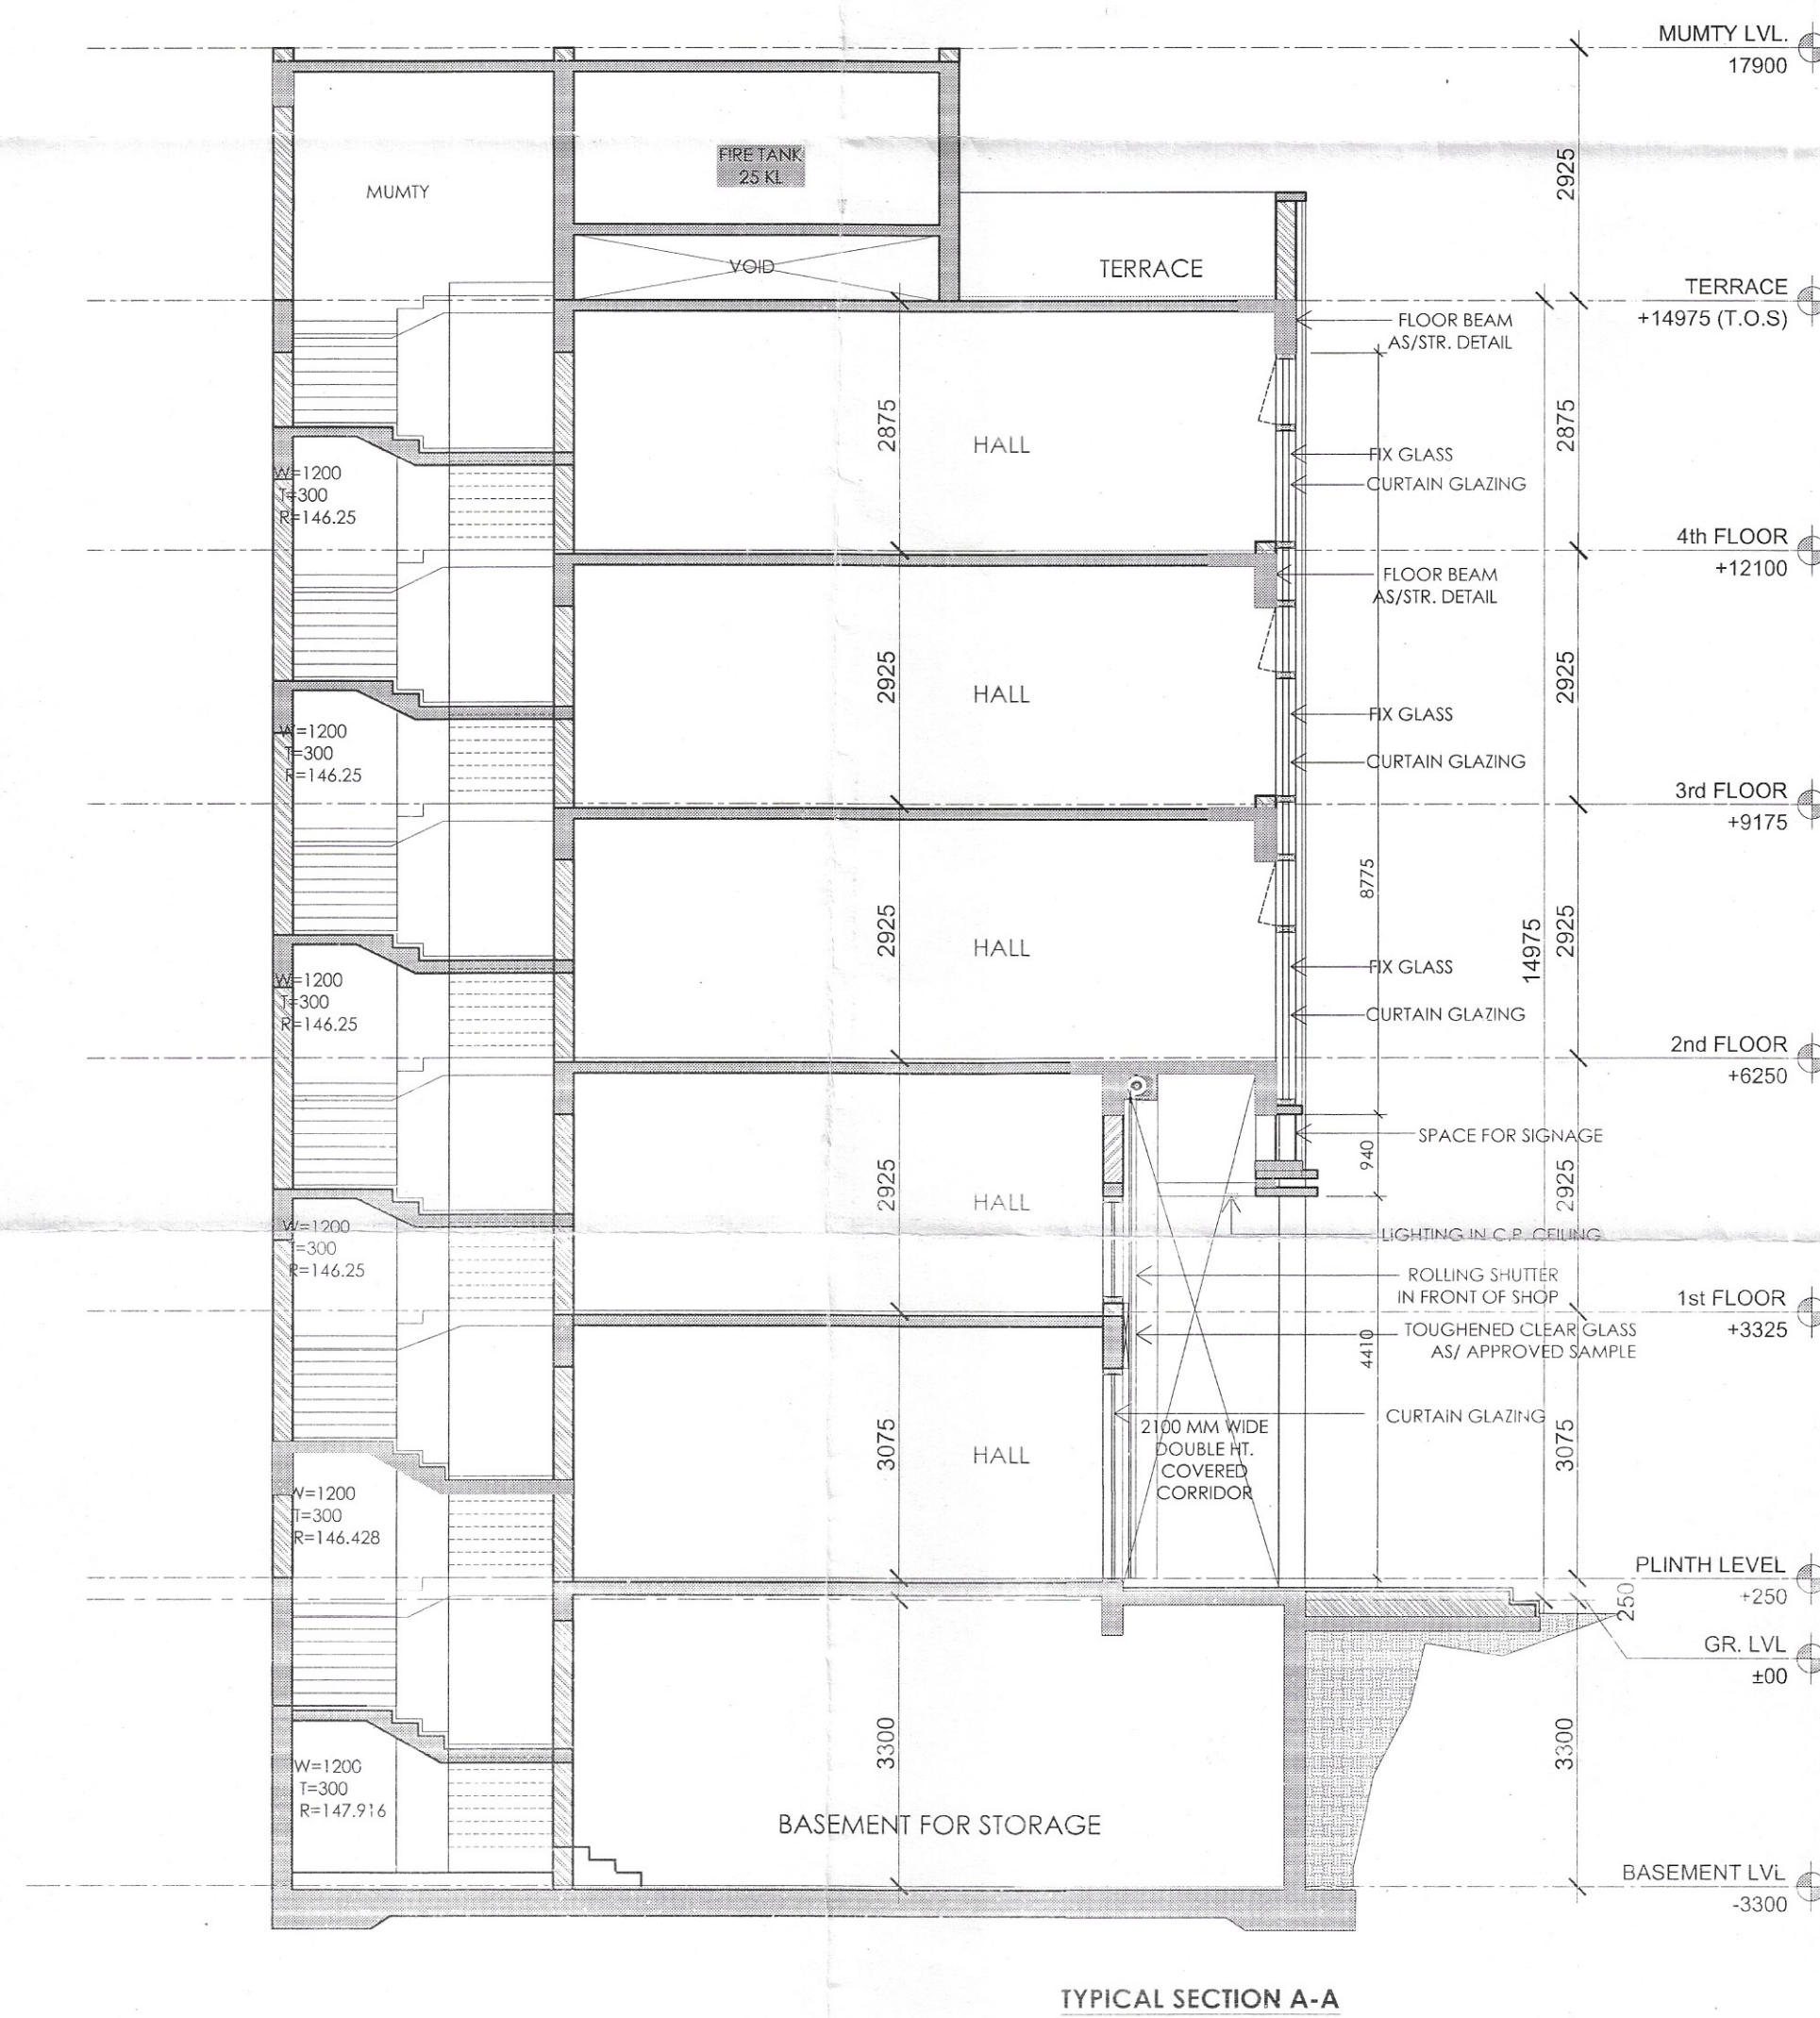
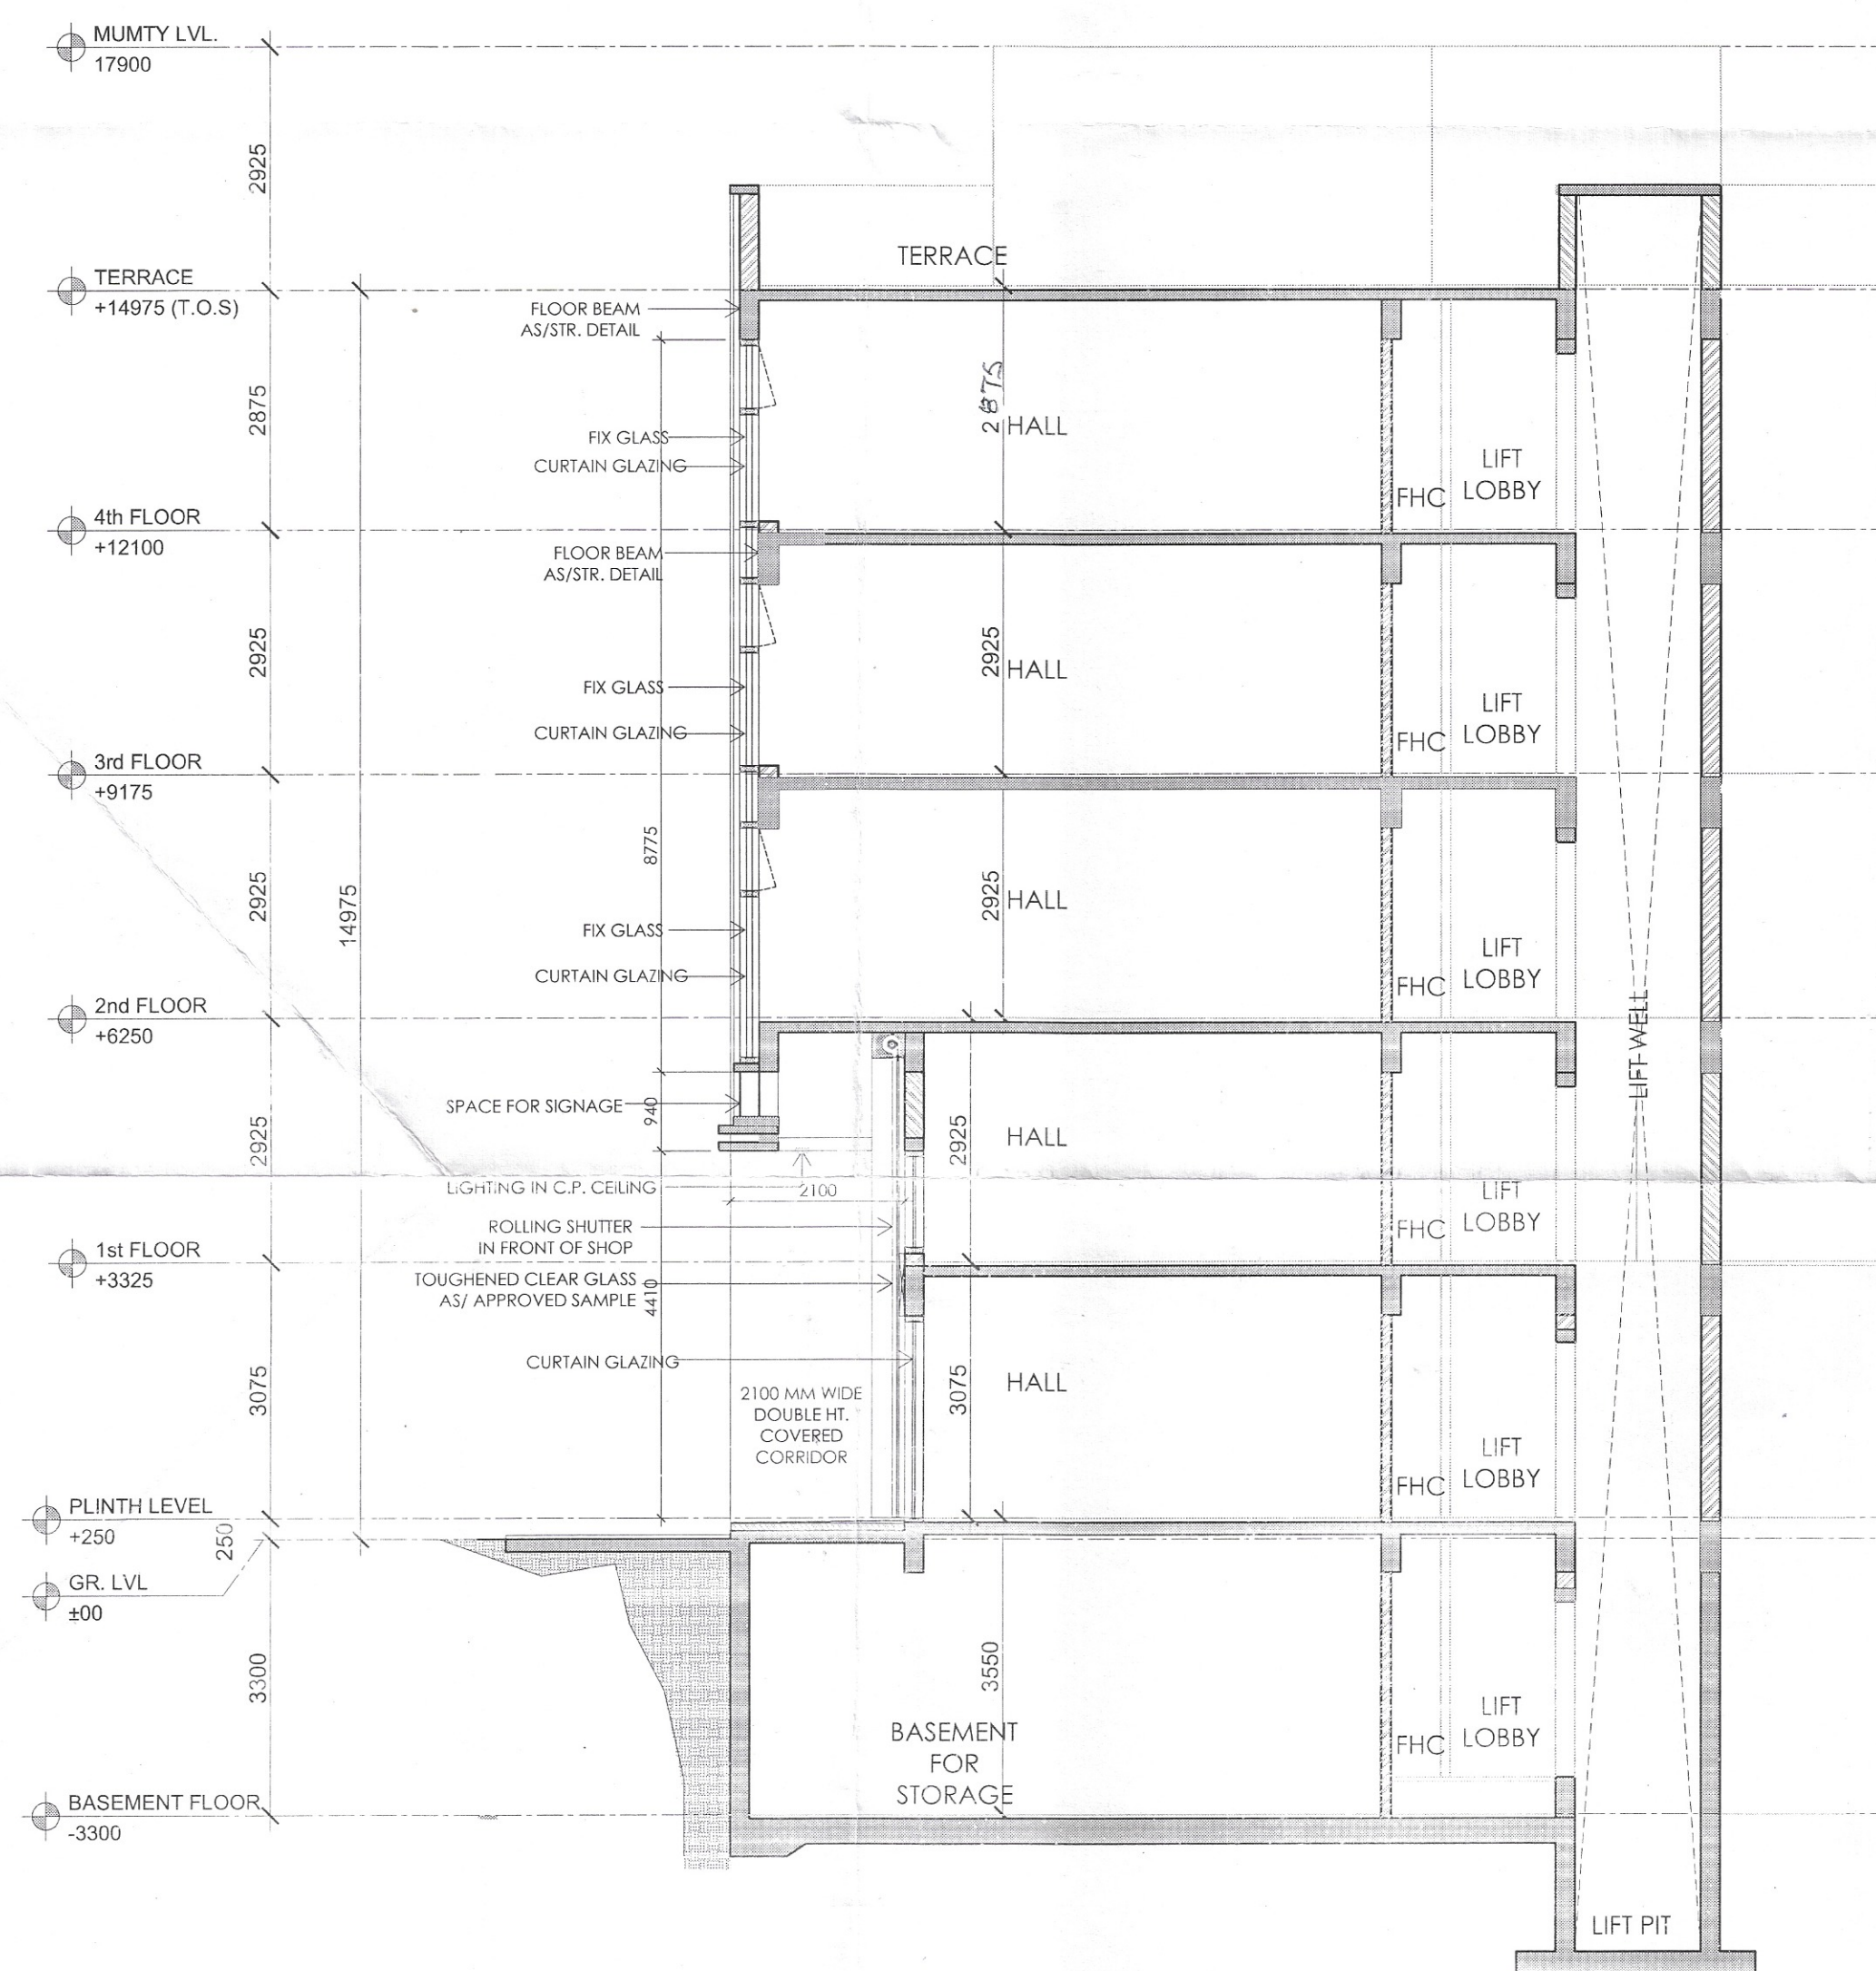


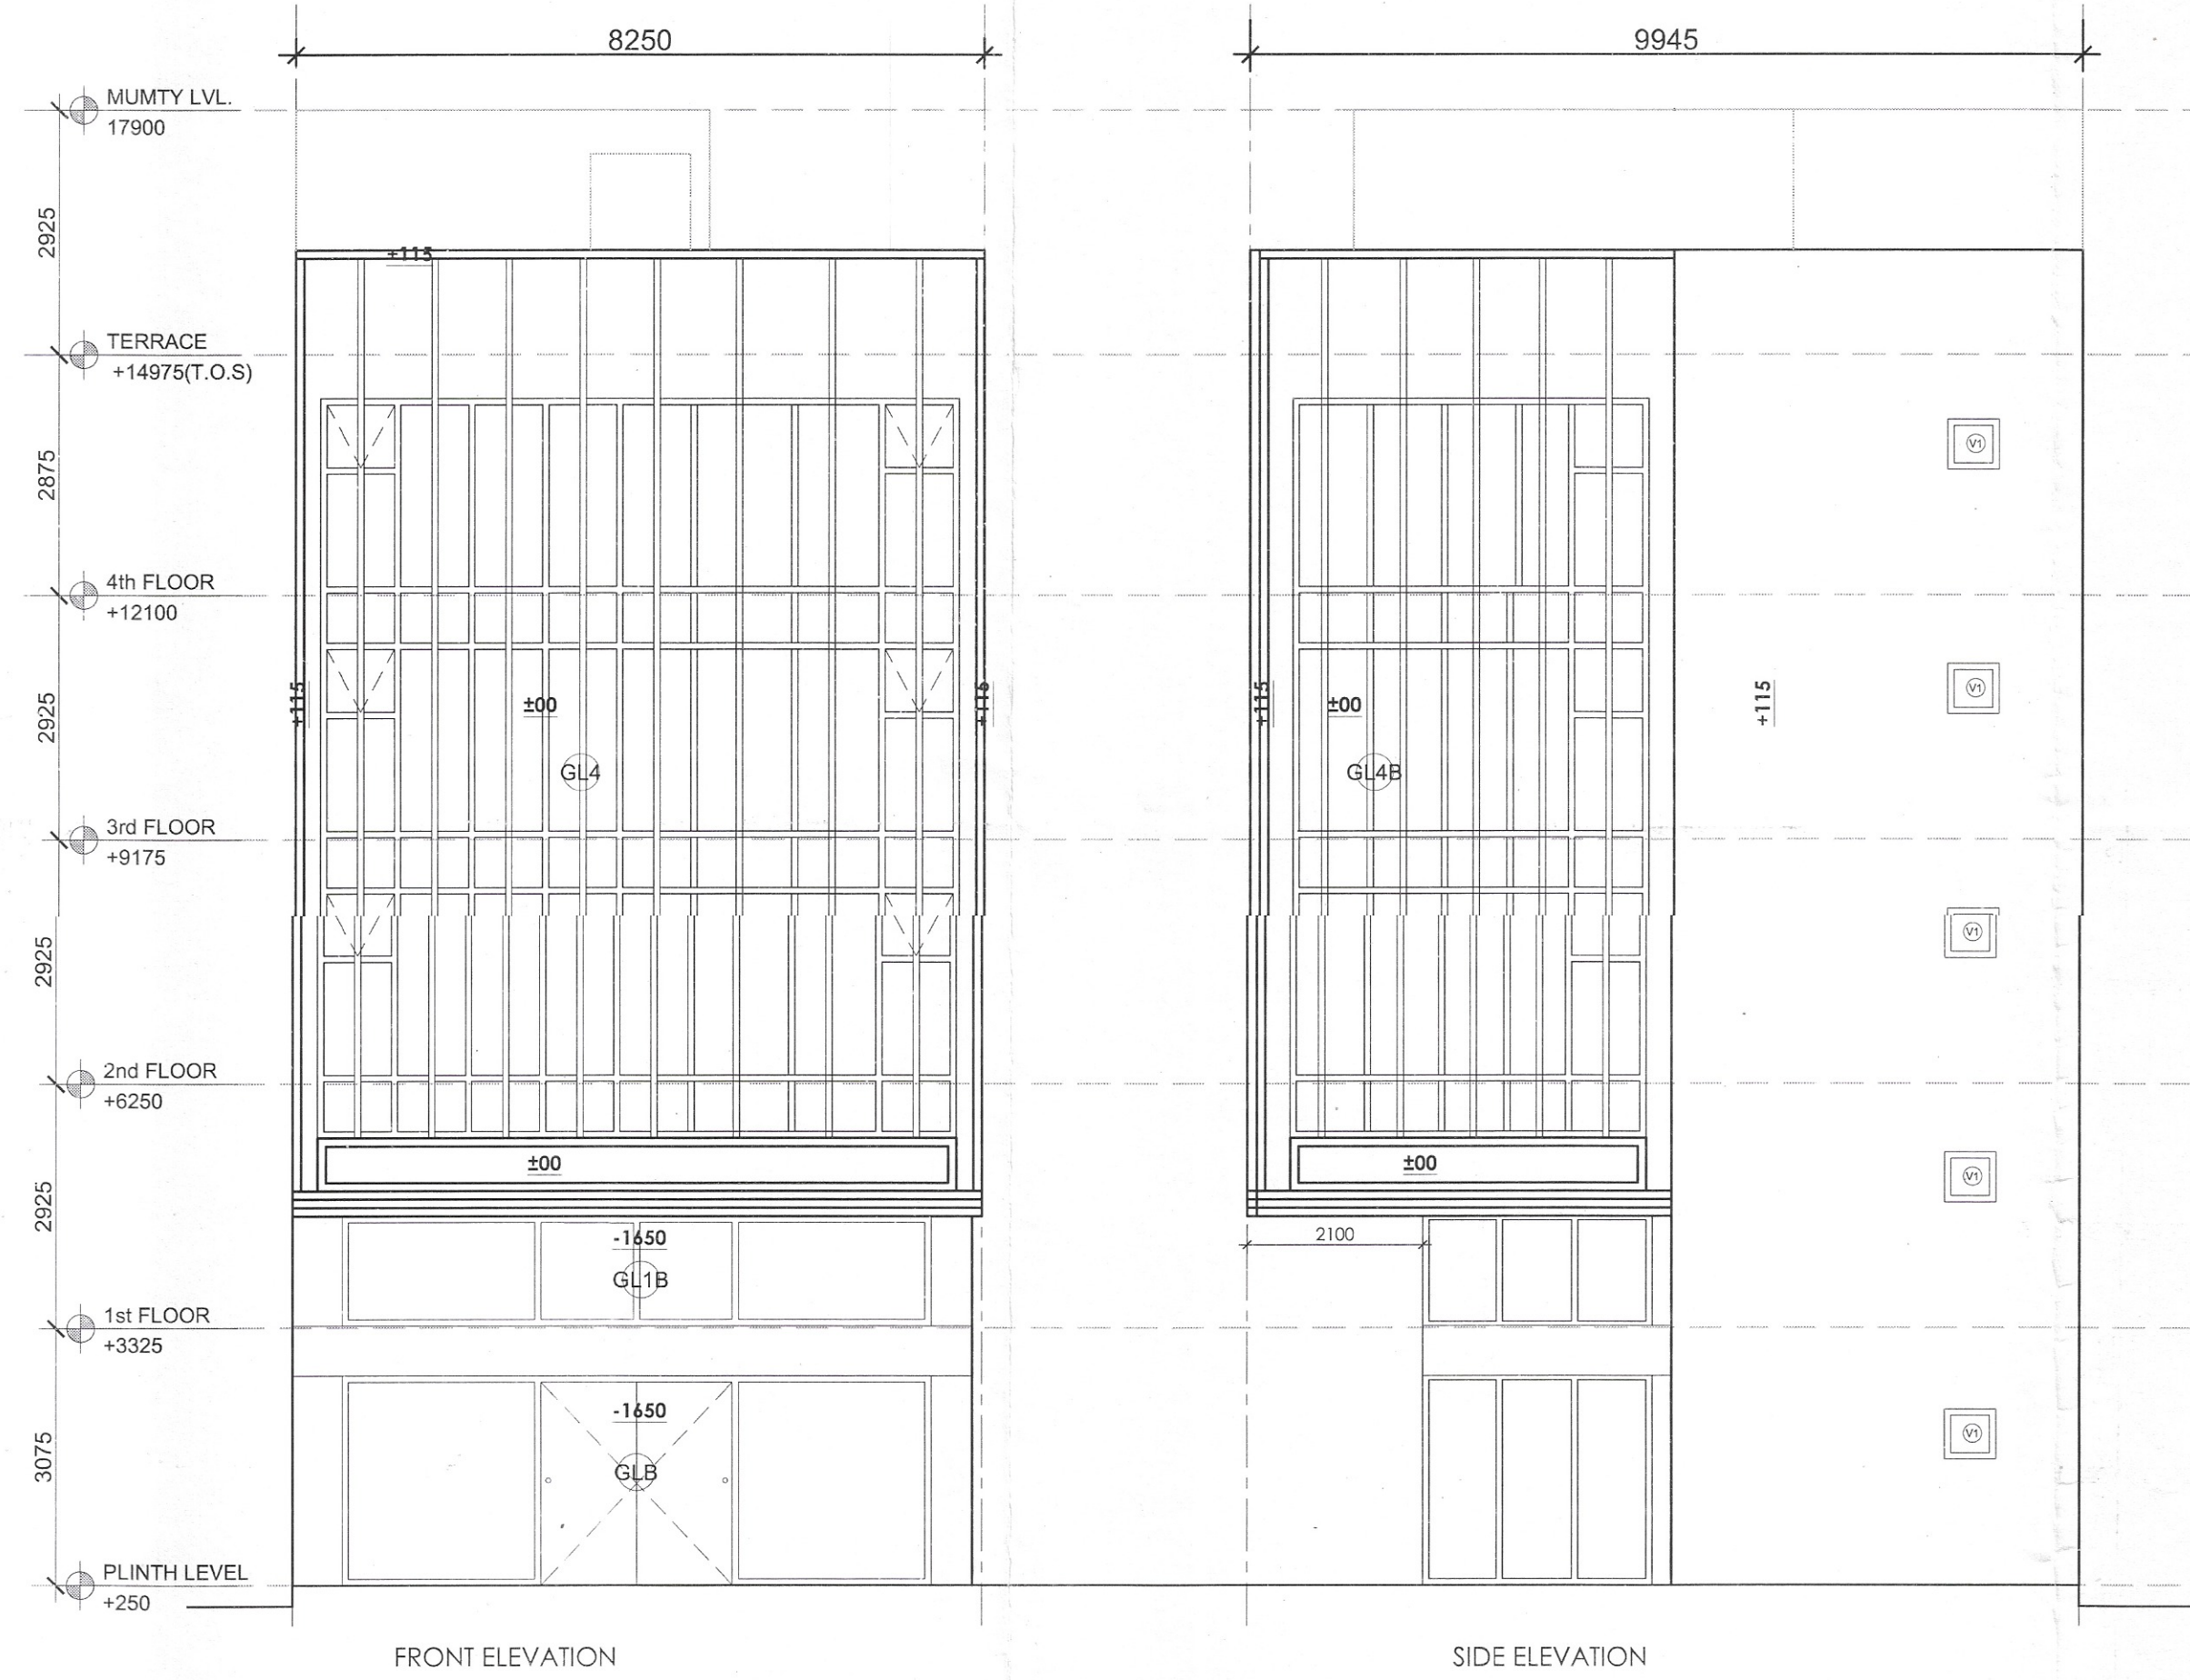


SANJAY NARANG
 ATP (HQ)
 (DINESH KUMAR)
 SD(HQ)

Hitesh Sharma
 STP(M)HQ
 (HITESH SHARMA)
 STP(M)HQ

P. P. SINGH
 CTP(HR)
 (P. P. SINGH)
 CTP(HR)

K. MAKRAJ PANDURANG, IAS
 DTCP(HR)
 (K. MAKRAJ PANDURANG, IAS)
 DTCP(HR)

DRG. NO:- DTCP 8298(XII) Dated:- 10-05-22

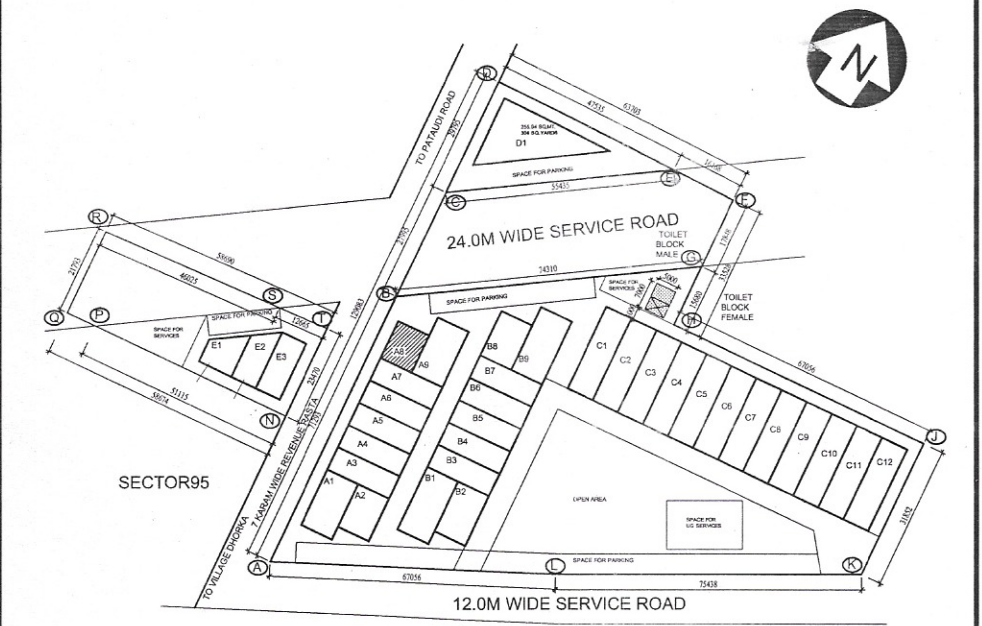

KEY PLAN

Block-A_Plot No.A08

PRINCIPAL ARCHITECT:

ACPL

ACPL Design Ltd.

ISO 9001:2015

Architecture
Management
Planning

CLIENT:-

GLS INFRAPROJECTS PVT. LTD.

PROJECT:-

PLOTTED COMMERCIAL COLONY ON AN AREA MEASURING 2.95625 ACRES IN THE REVENUE ESTATE OF VILLAGE DHORKA, SECTOR-95, DISTT. CURUGRAM, HARYANA

For GLS Infraprojects Pvt. Ltd.

Authorised Signatory

AUTH. SIGN.

ARCHITECT'S SIGN.

HARBAKSH GILL
ARCHITECT
CA/86/10195

DRAWING TITLE:

Block-A_Plot No.A08
ELEVATIONS & SECTIONS

DRAWING NO. A-106.01

SCALE: 1 : 100