


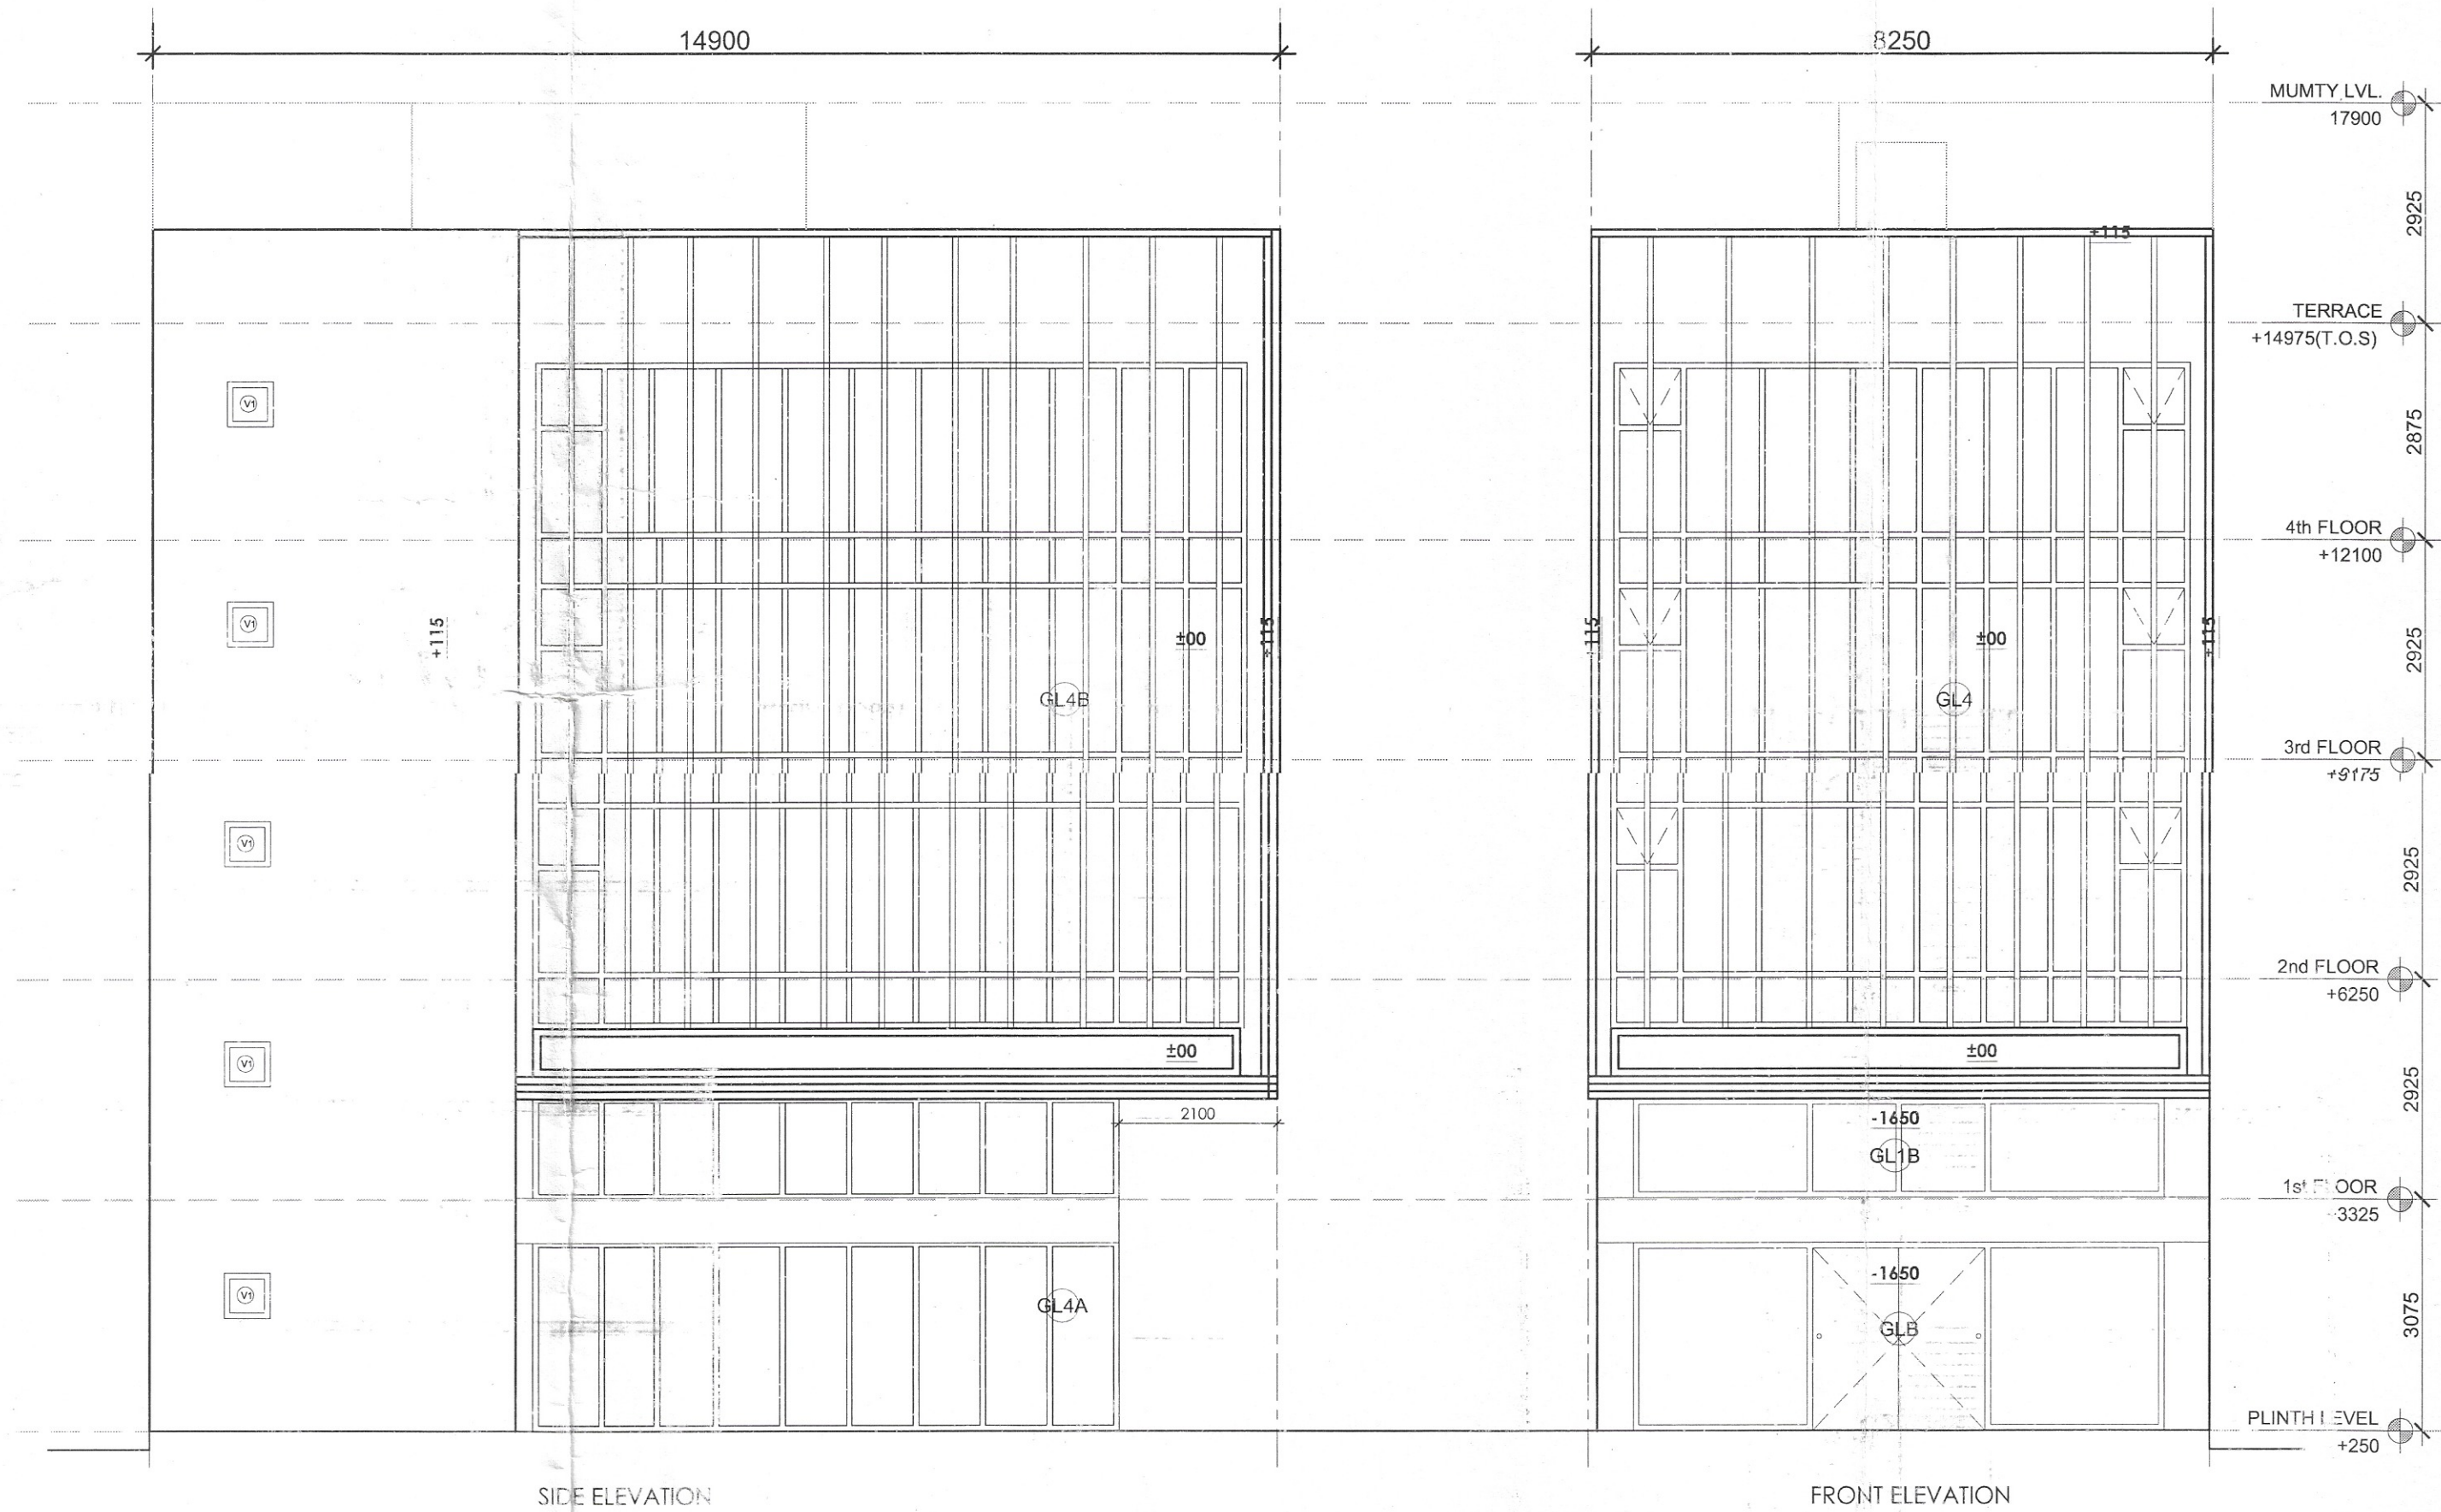




SANJAY NARANG
ATP (HQ)
(DINESH KUMAR)
SD(HQ)

Hitesh
(HITESH SHARMA)
STP(M)HQ

A.P. SINGH
CTP(HR)

(K. MAHRAND PANDURANG, IAS)
DTCP(HR)

DRG. NO:- DTCP B2.98 (XIV) Date:- 10-05-22

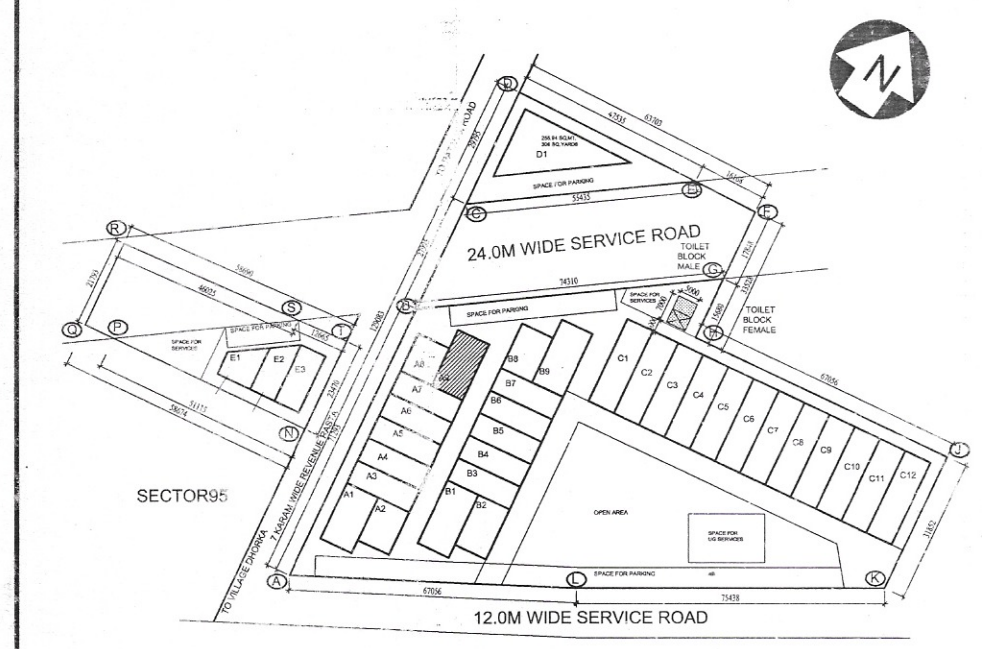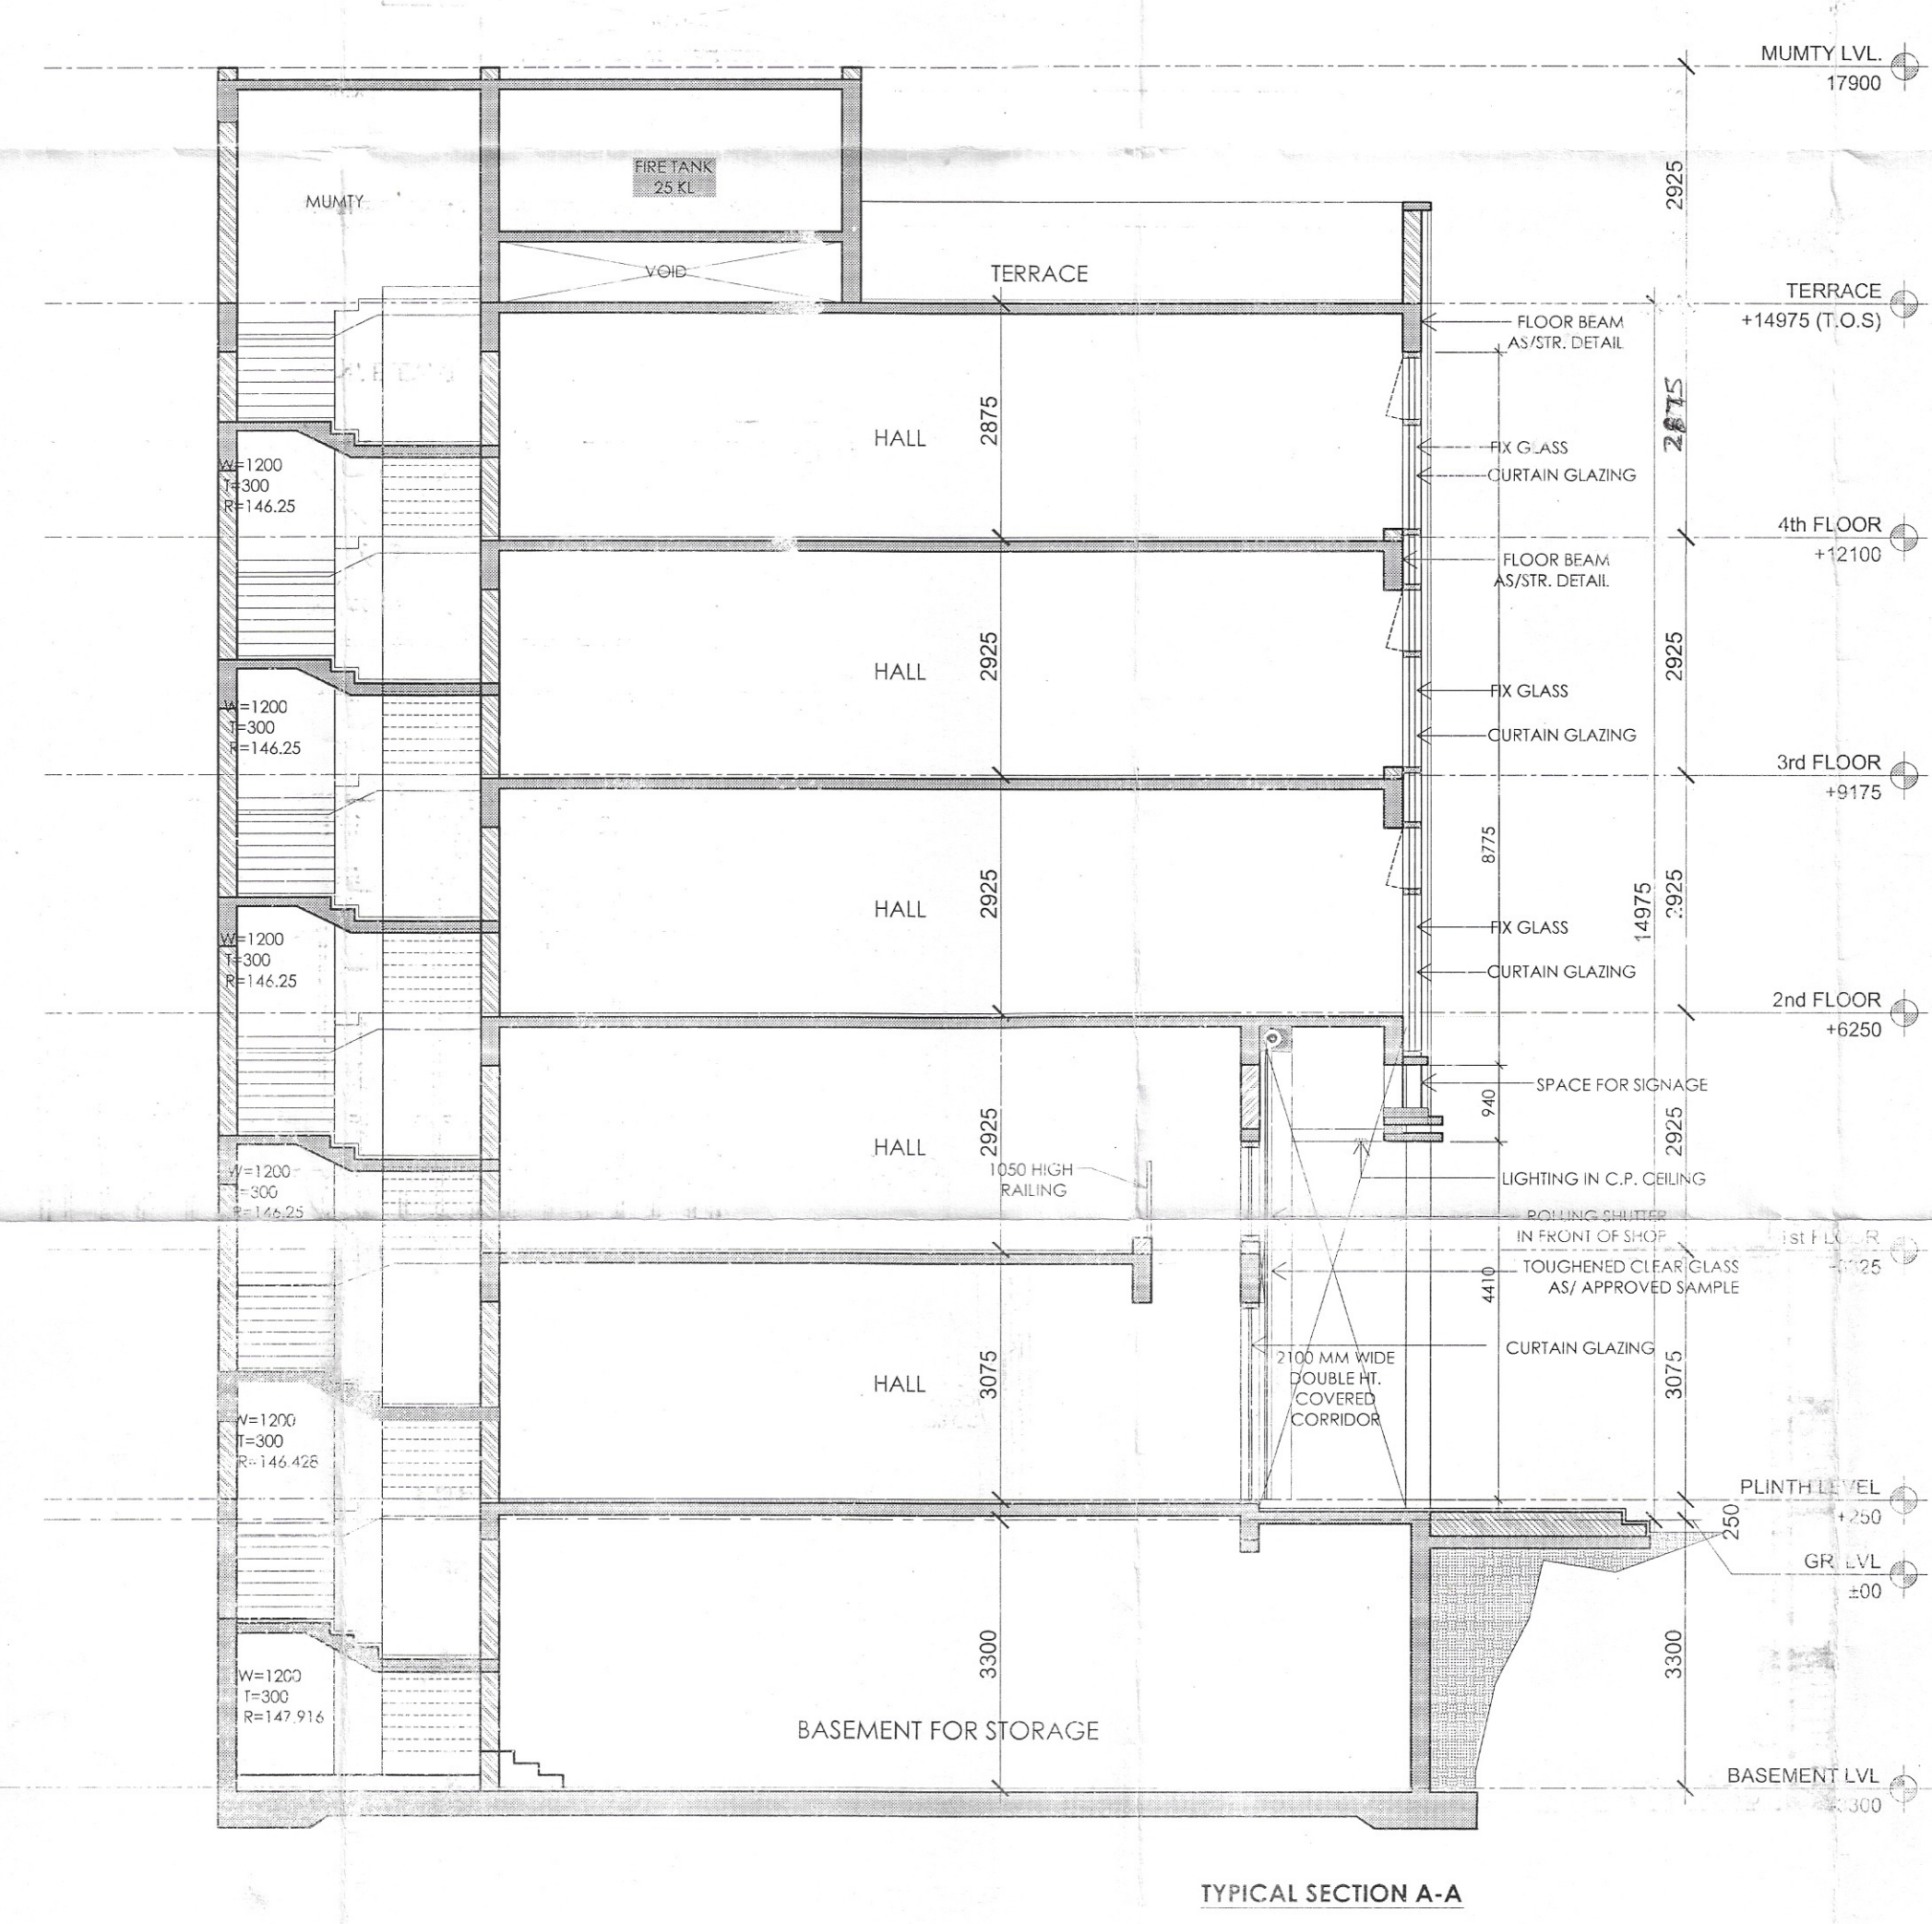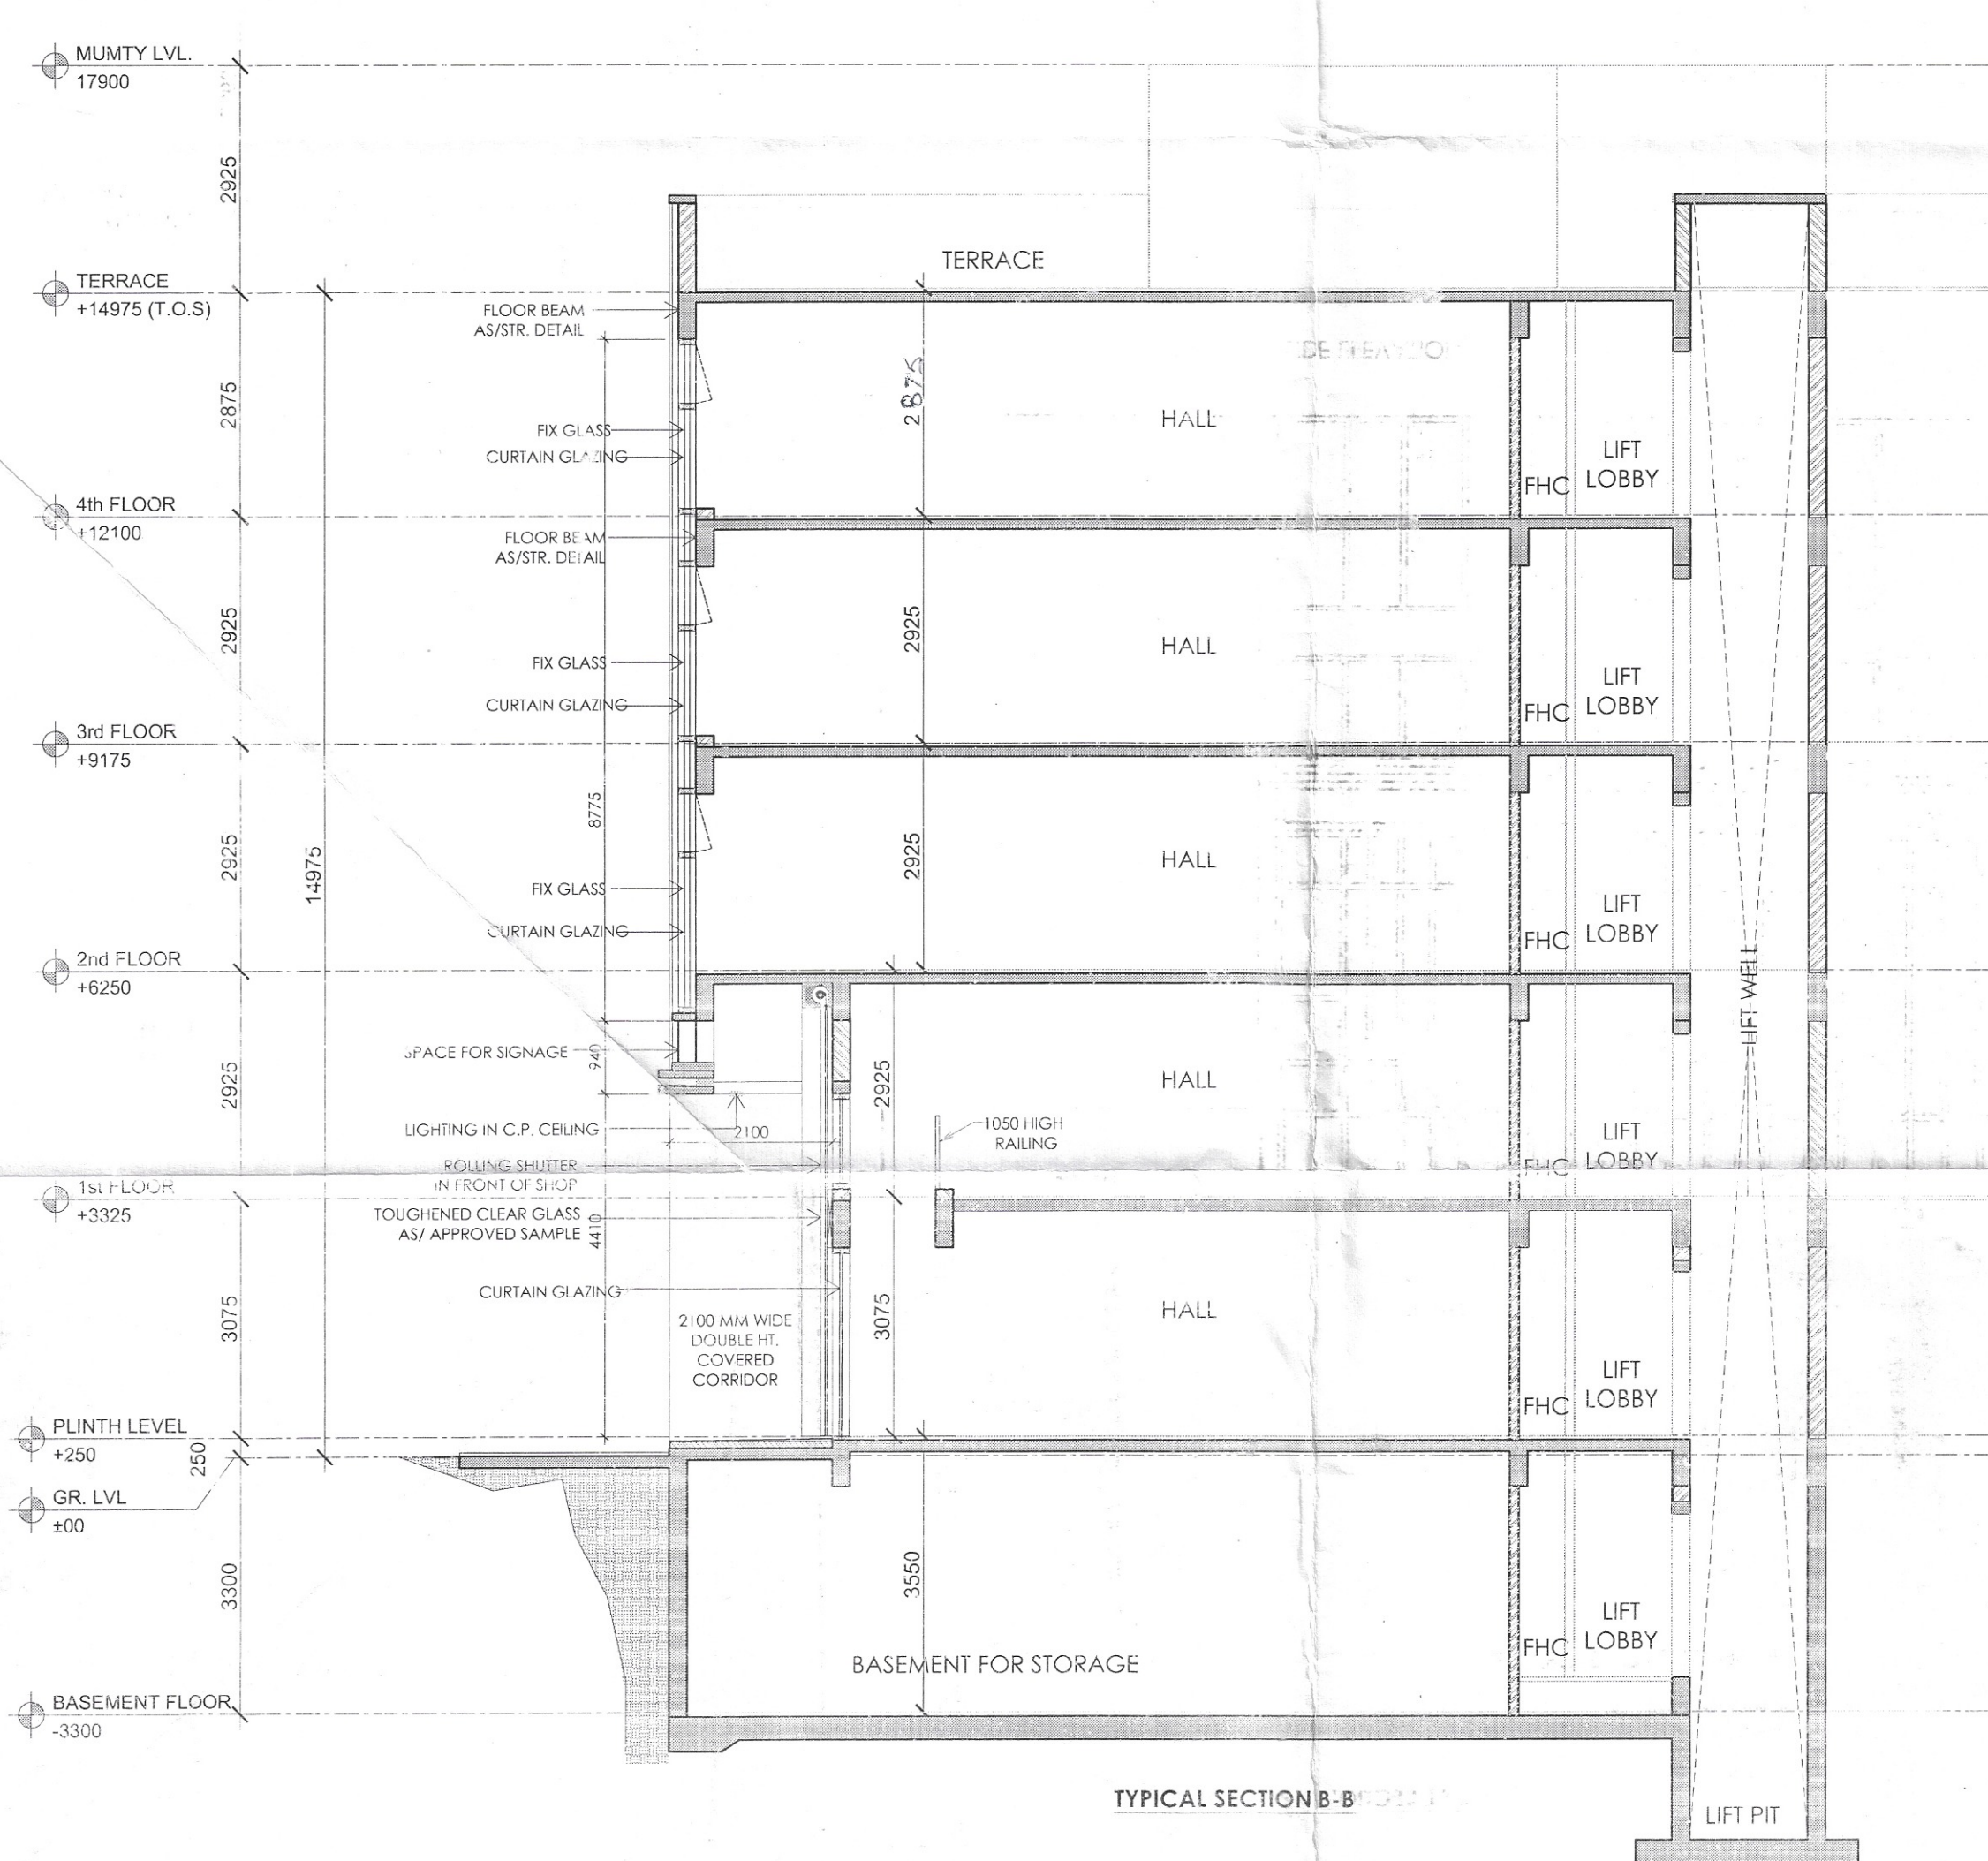

KEY PLAN
BLOCK-A _ PLOT NO.A09

PRINCIPAL ARCHITECT:

ACPL
ACPL Design Ltd.
ISO 9001:2015
Architecture
Management
Planning

CLIENT:-
GLS INFRAPROJECTS PVT. LTD.

PROJECT:-
PLOTTED COMMERCIAL COLONY ON AN AREA MEASURING 2.95625 ACRES IN THE REVENUE ESTATE OF VILLAGE DHORKA, SECTOR 05, DISTT. GURUGRAM, HARYANA

For GLS Infraprojects Pvt. Ltd.
Authorised Signatory

AUTH. SIGN.

ARCHITECT'S SIGN.

HARBAKSH GILL
ARCHITECT
CA/86/10195

DRAWING TITLE:
BLOCK-A _ PLOT OF(8.25x14.9) 122.925 SQMT,
PLOT NO.A09
ELEVATIONS & SECTIONS

DRAWING NO. A-107.01 SCALE: 1 : 100