




Sanjay Narang
ATP (HQ)
(DINESH KUMAR)
SD(HQ)

Hitesh Sharma
STP(MHQ)
(HITESH SHARMA)
STP(MHQ)

P.P. Singh
ETP(HR)
(P.P. SINGH)
ETP(HR)

(K.MAKRAND PANDURANG, IAS)
DTCP(HR)

DRG NO:- DTCP 8298 (Xviii) DATED:- 10-05-22

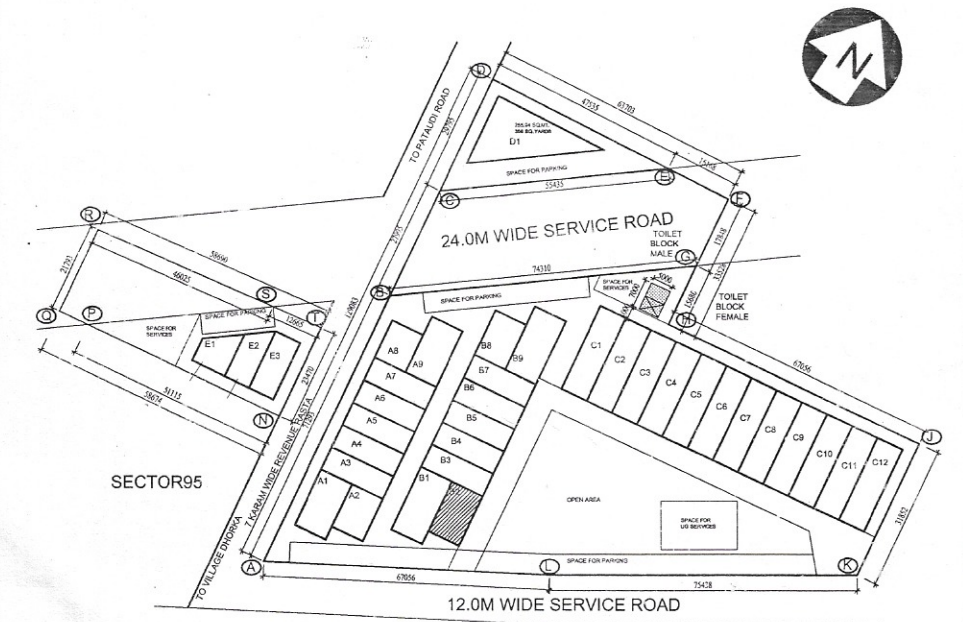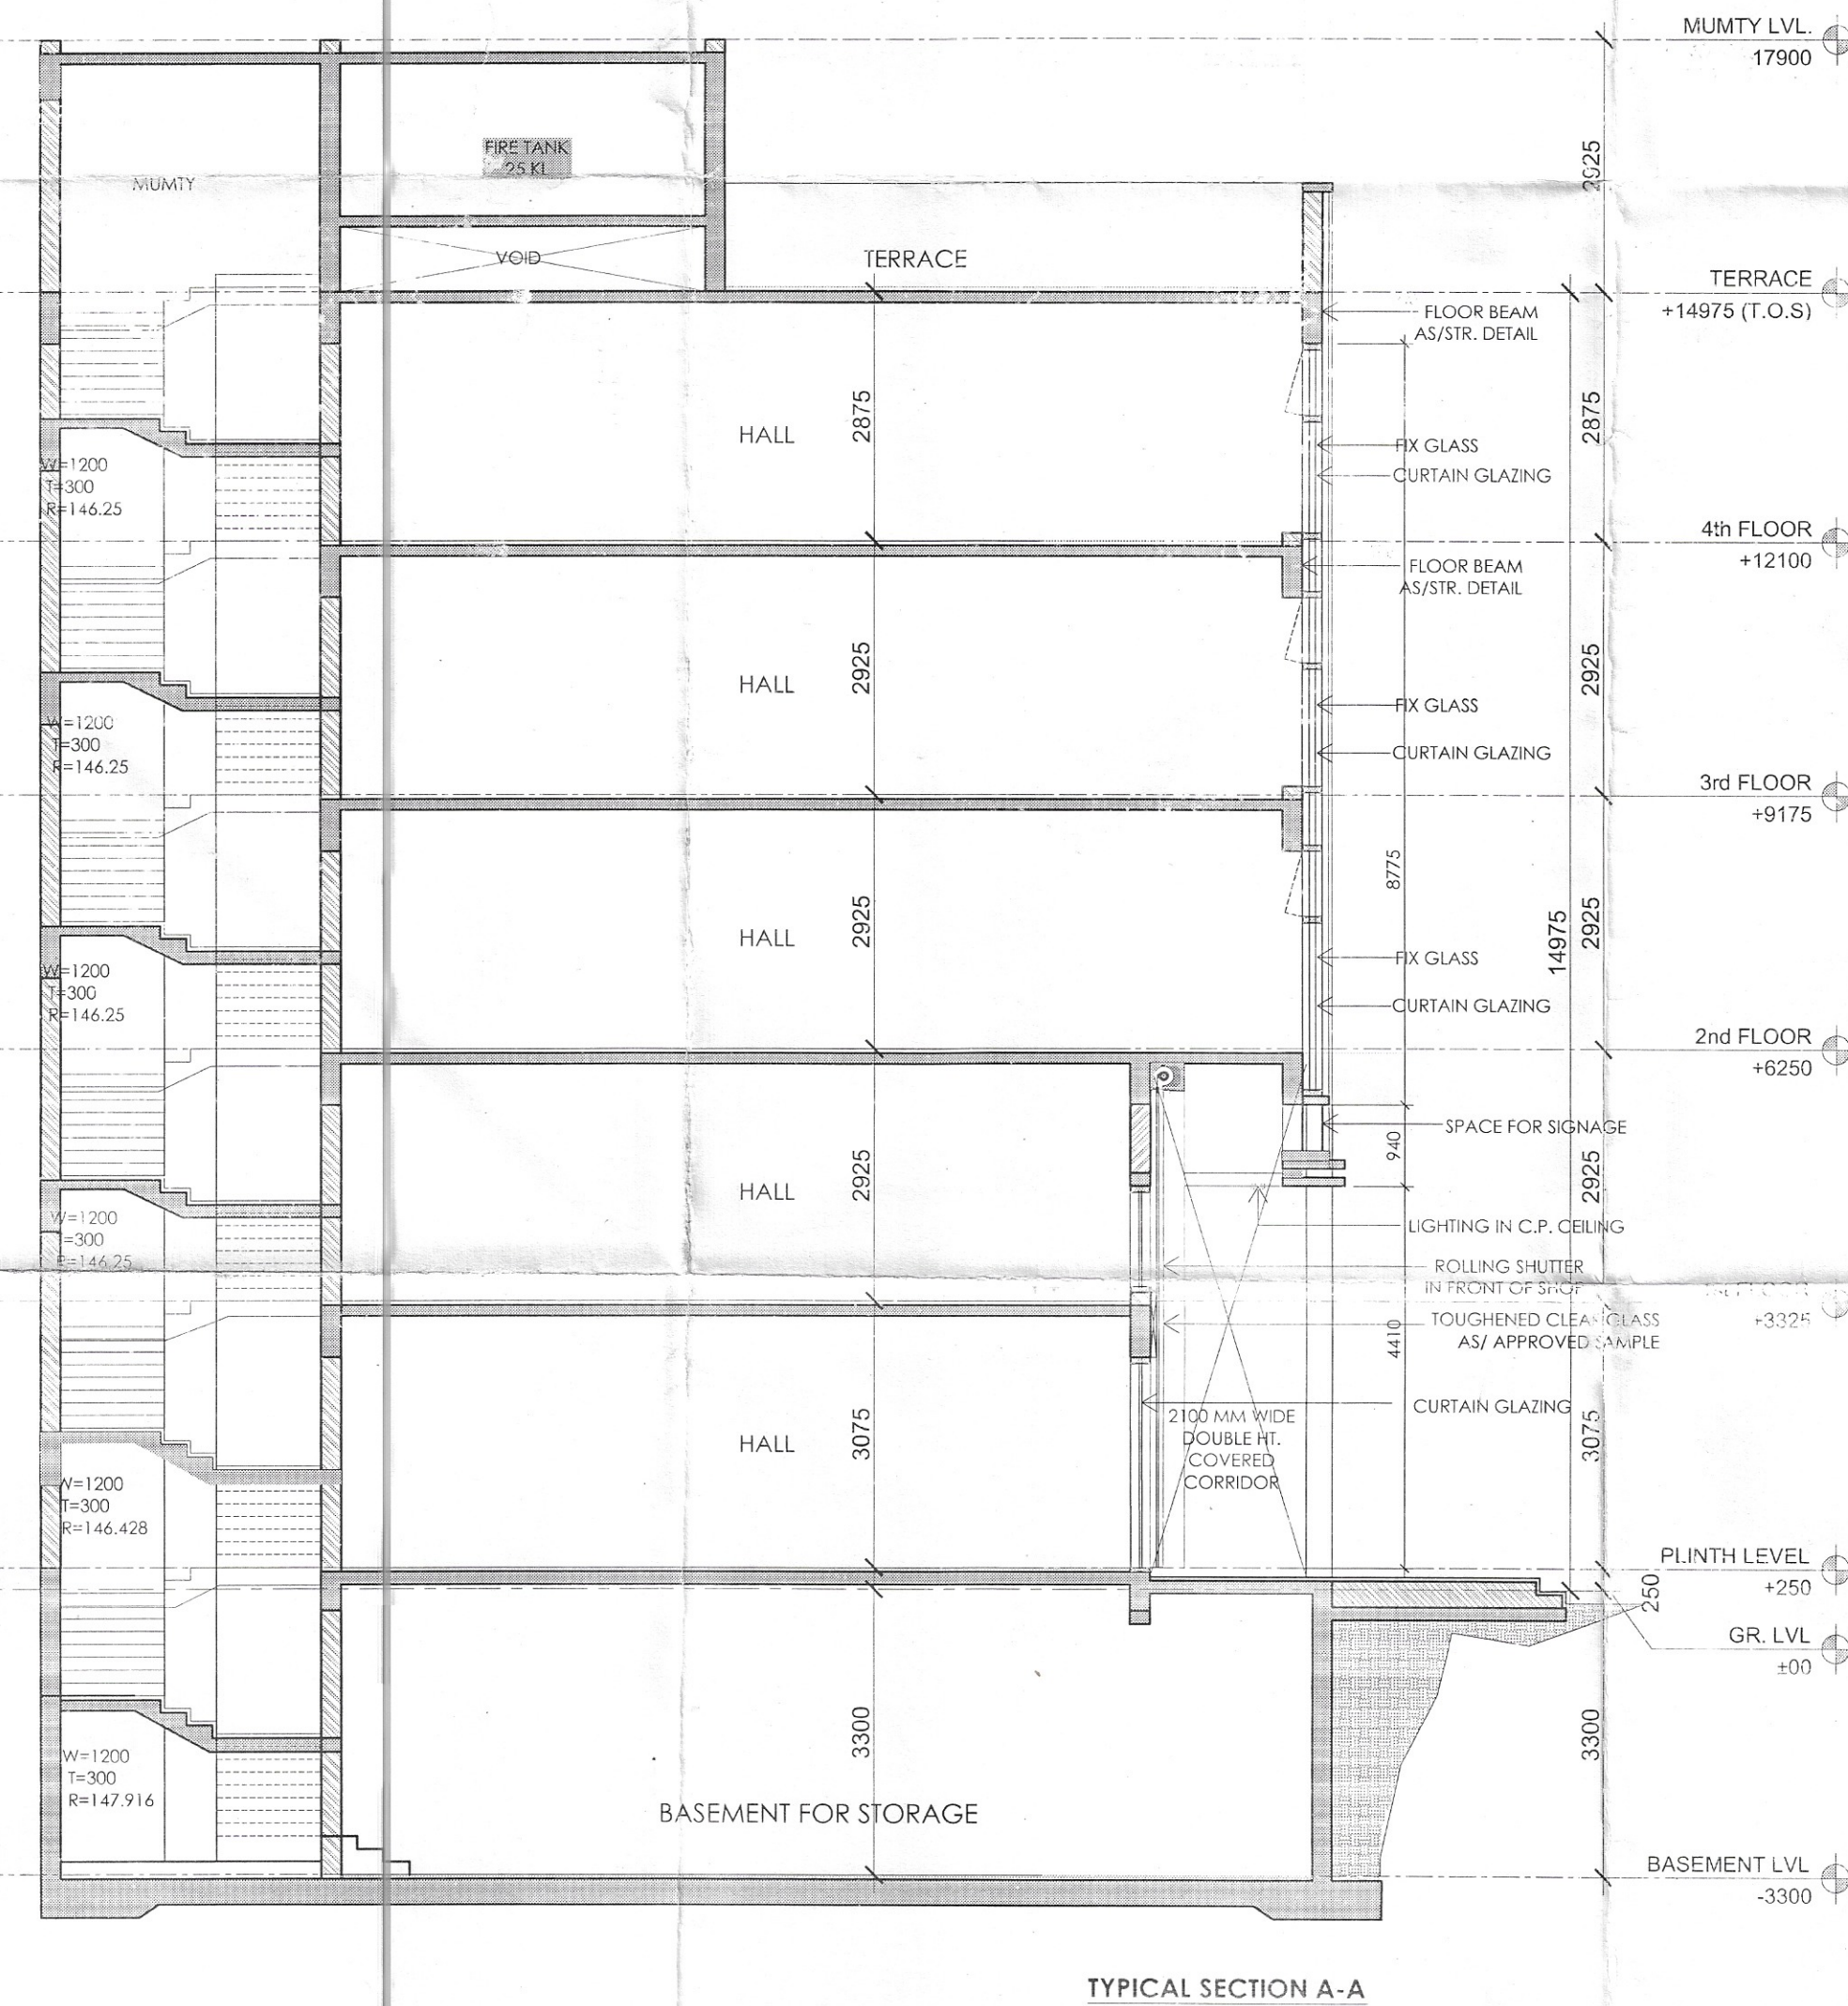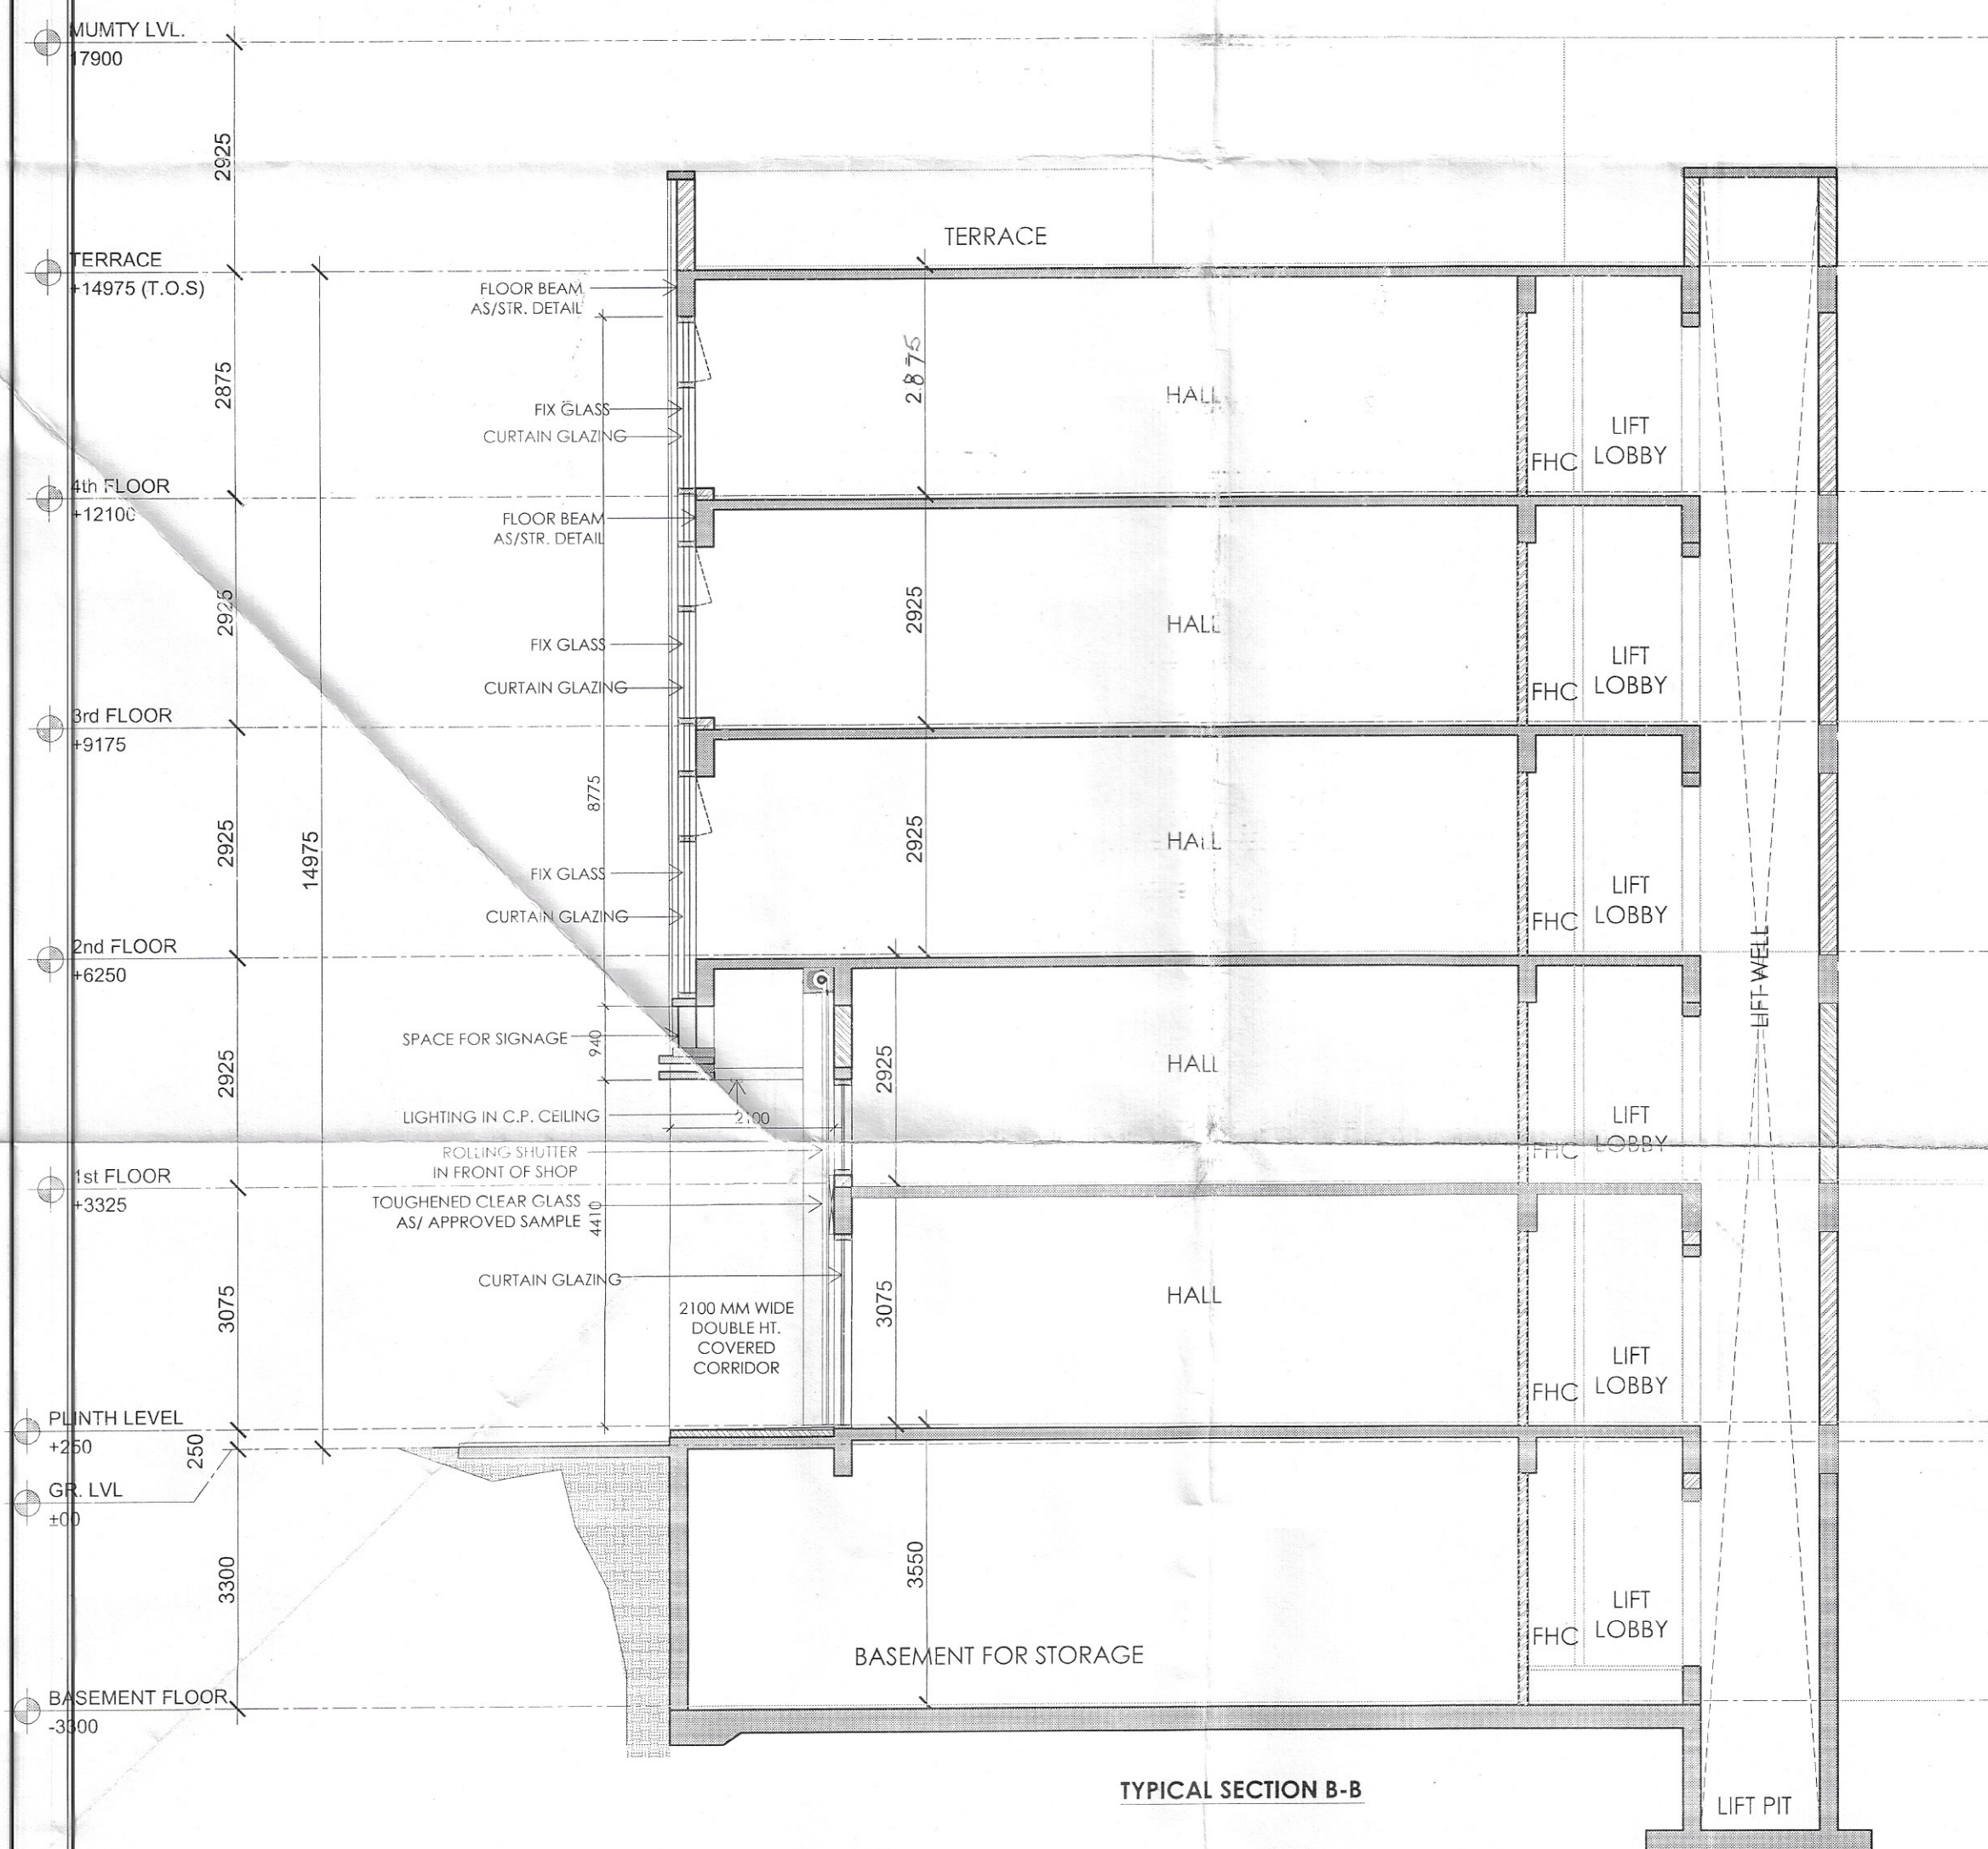

KEY PLAN BLOCK-B _ PLOT NO.B02

PRINCIPAL ARCHITECT:
ACPL
ACPL Design Ltd
ISO 9001:2015
Architecture
Management
Planning

CLIENT:-
GLS INFRAPROJECTS PVT. LTD.

PROJECT:-
PLOTTED COMMERCIAL COLONY ON AN AREA
MEASURING 2.95625 ACRES IN THE REVENUE
ESTATE OF VILLAGE DHORKA, SECTOR-95,
DISTT. GURUGRAM, HARYANA

For GLS InfraProjects Pvt. Ltd.

Authorised Signatory
AUTH. SIGN.

HARBAKSH GILL
ARCHITECT
CA/86/10195

ARCHITECT'S SIGN.

DRAWING TITLE:
BLOCK-B _ PLOT OF (8.25x13.360) 110.220 SQMT,
PLOT NO.B02
ELEVATIONS & SECTIONS

DRAWING NO. B-102.01 SCALE: 1 : 100