




Sanjay Narang
SANJAY NARANG
ATP (HQ)
(DINESH KUMAR)
SD (HQ)

Hitesh Sharma
(HITESH SHARMA)
STP(M/HQ)

P.P. Singh
(P.P. SINGH)
CTP(HR)

K. Makrand Pandurang
(K. MAKRAND PANDURANG, IAS)
DTCP(HR)

DRG. NO.:-DTCP B298 (XXII) Dated:- 10-05-22

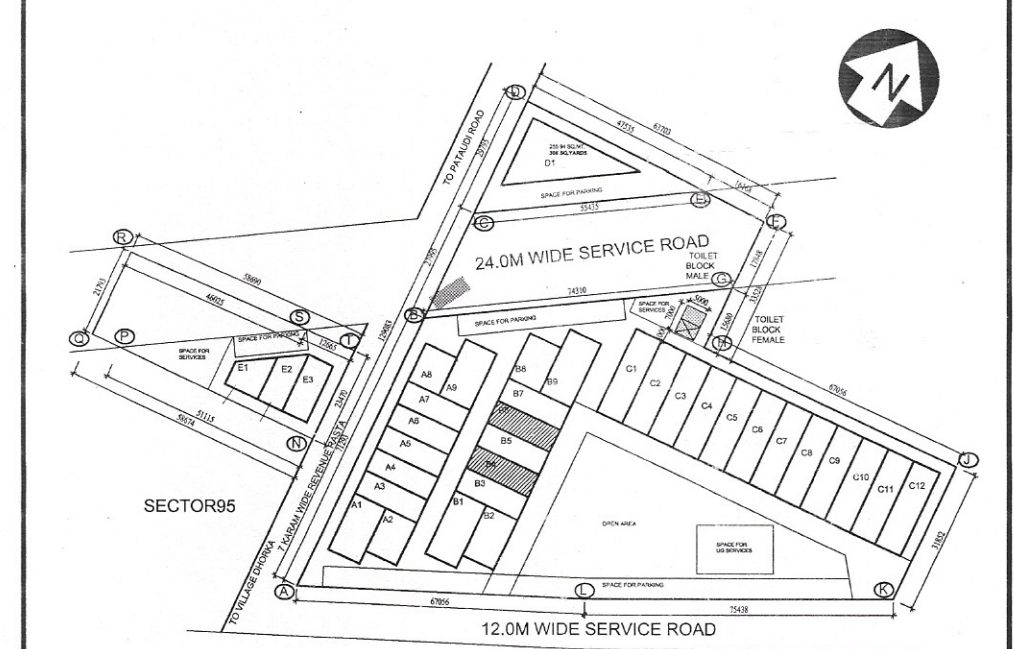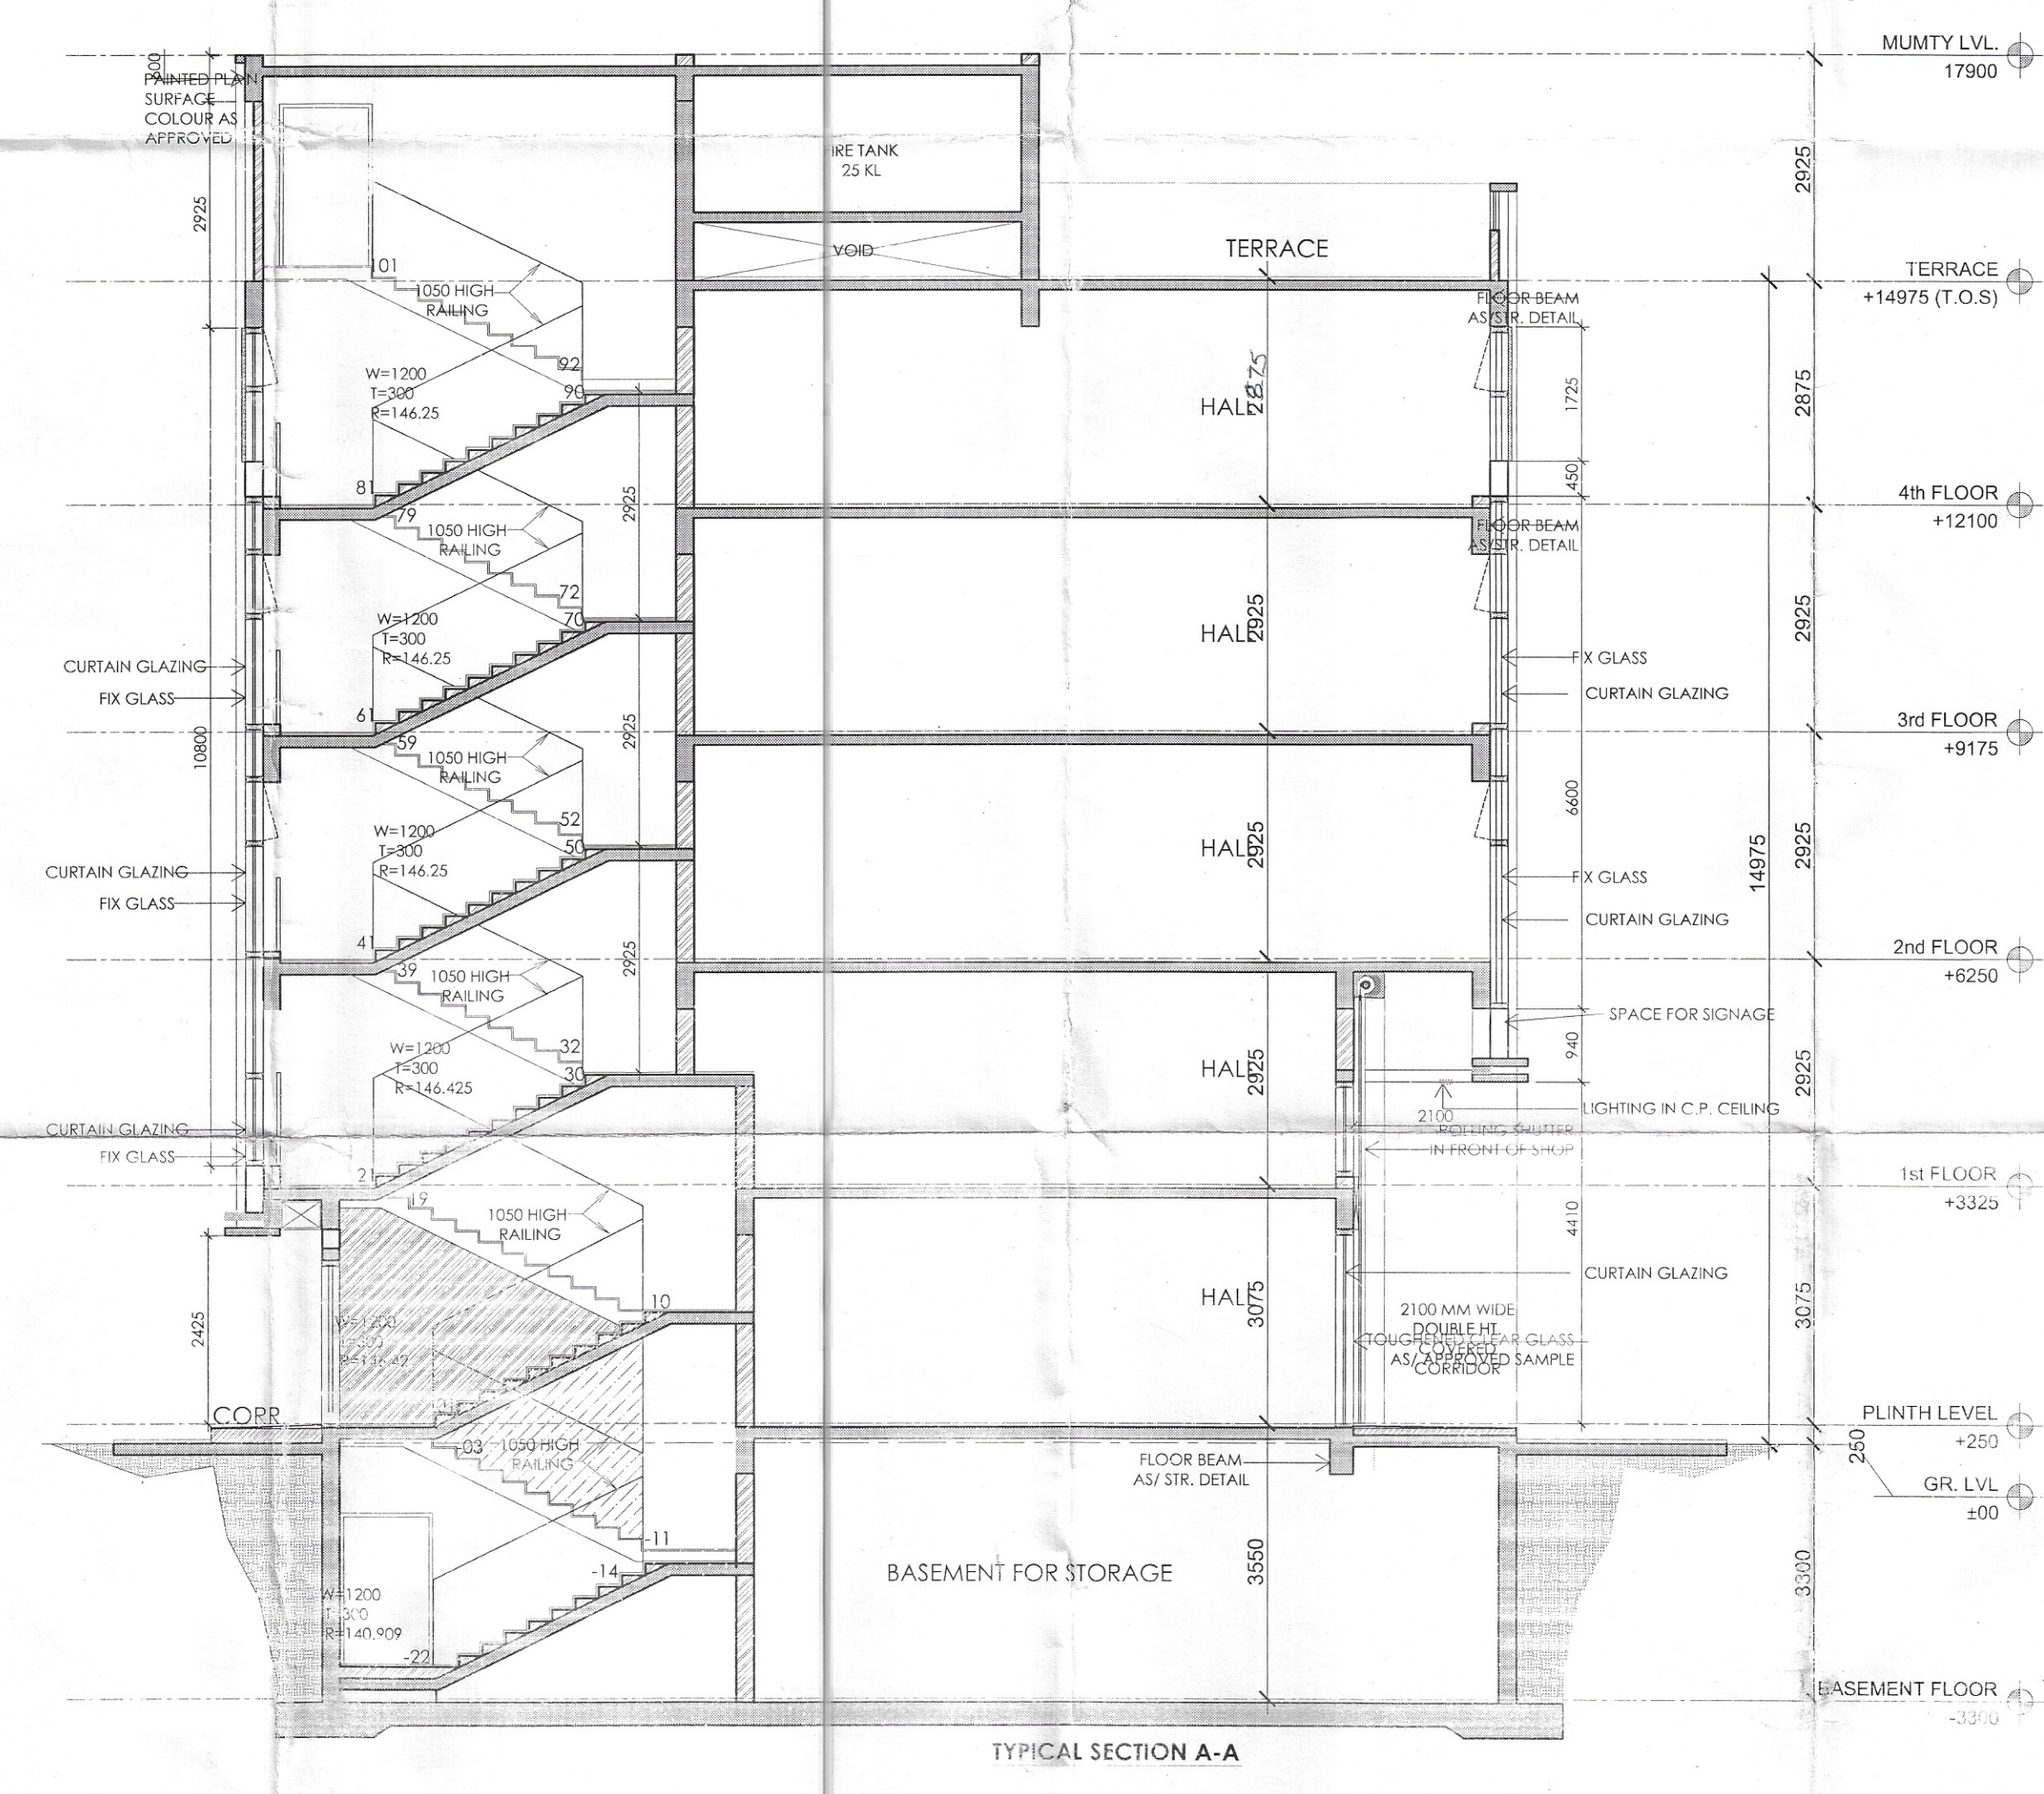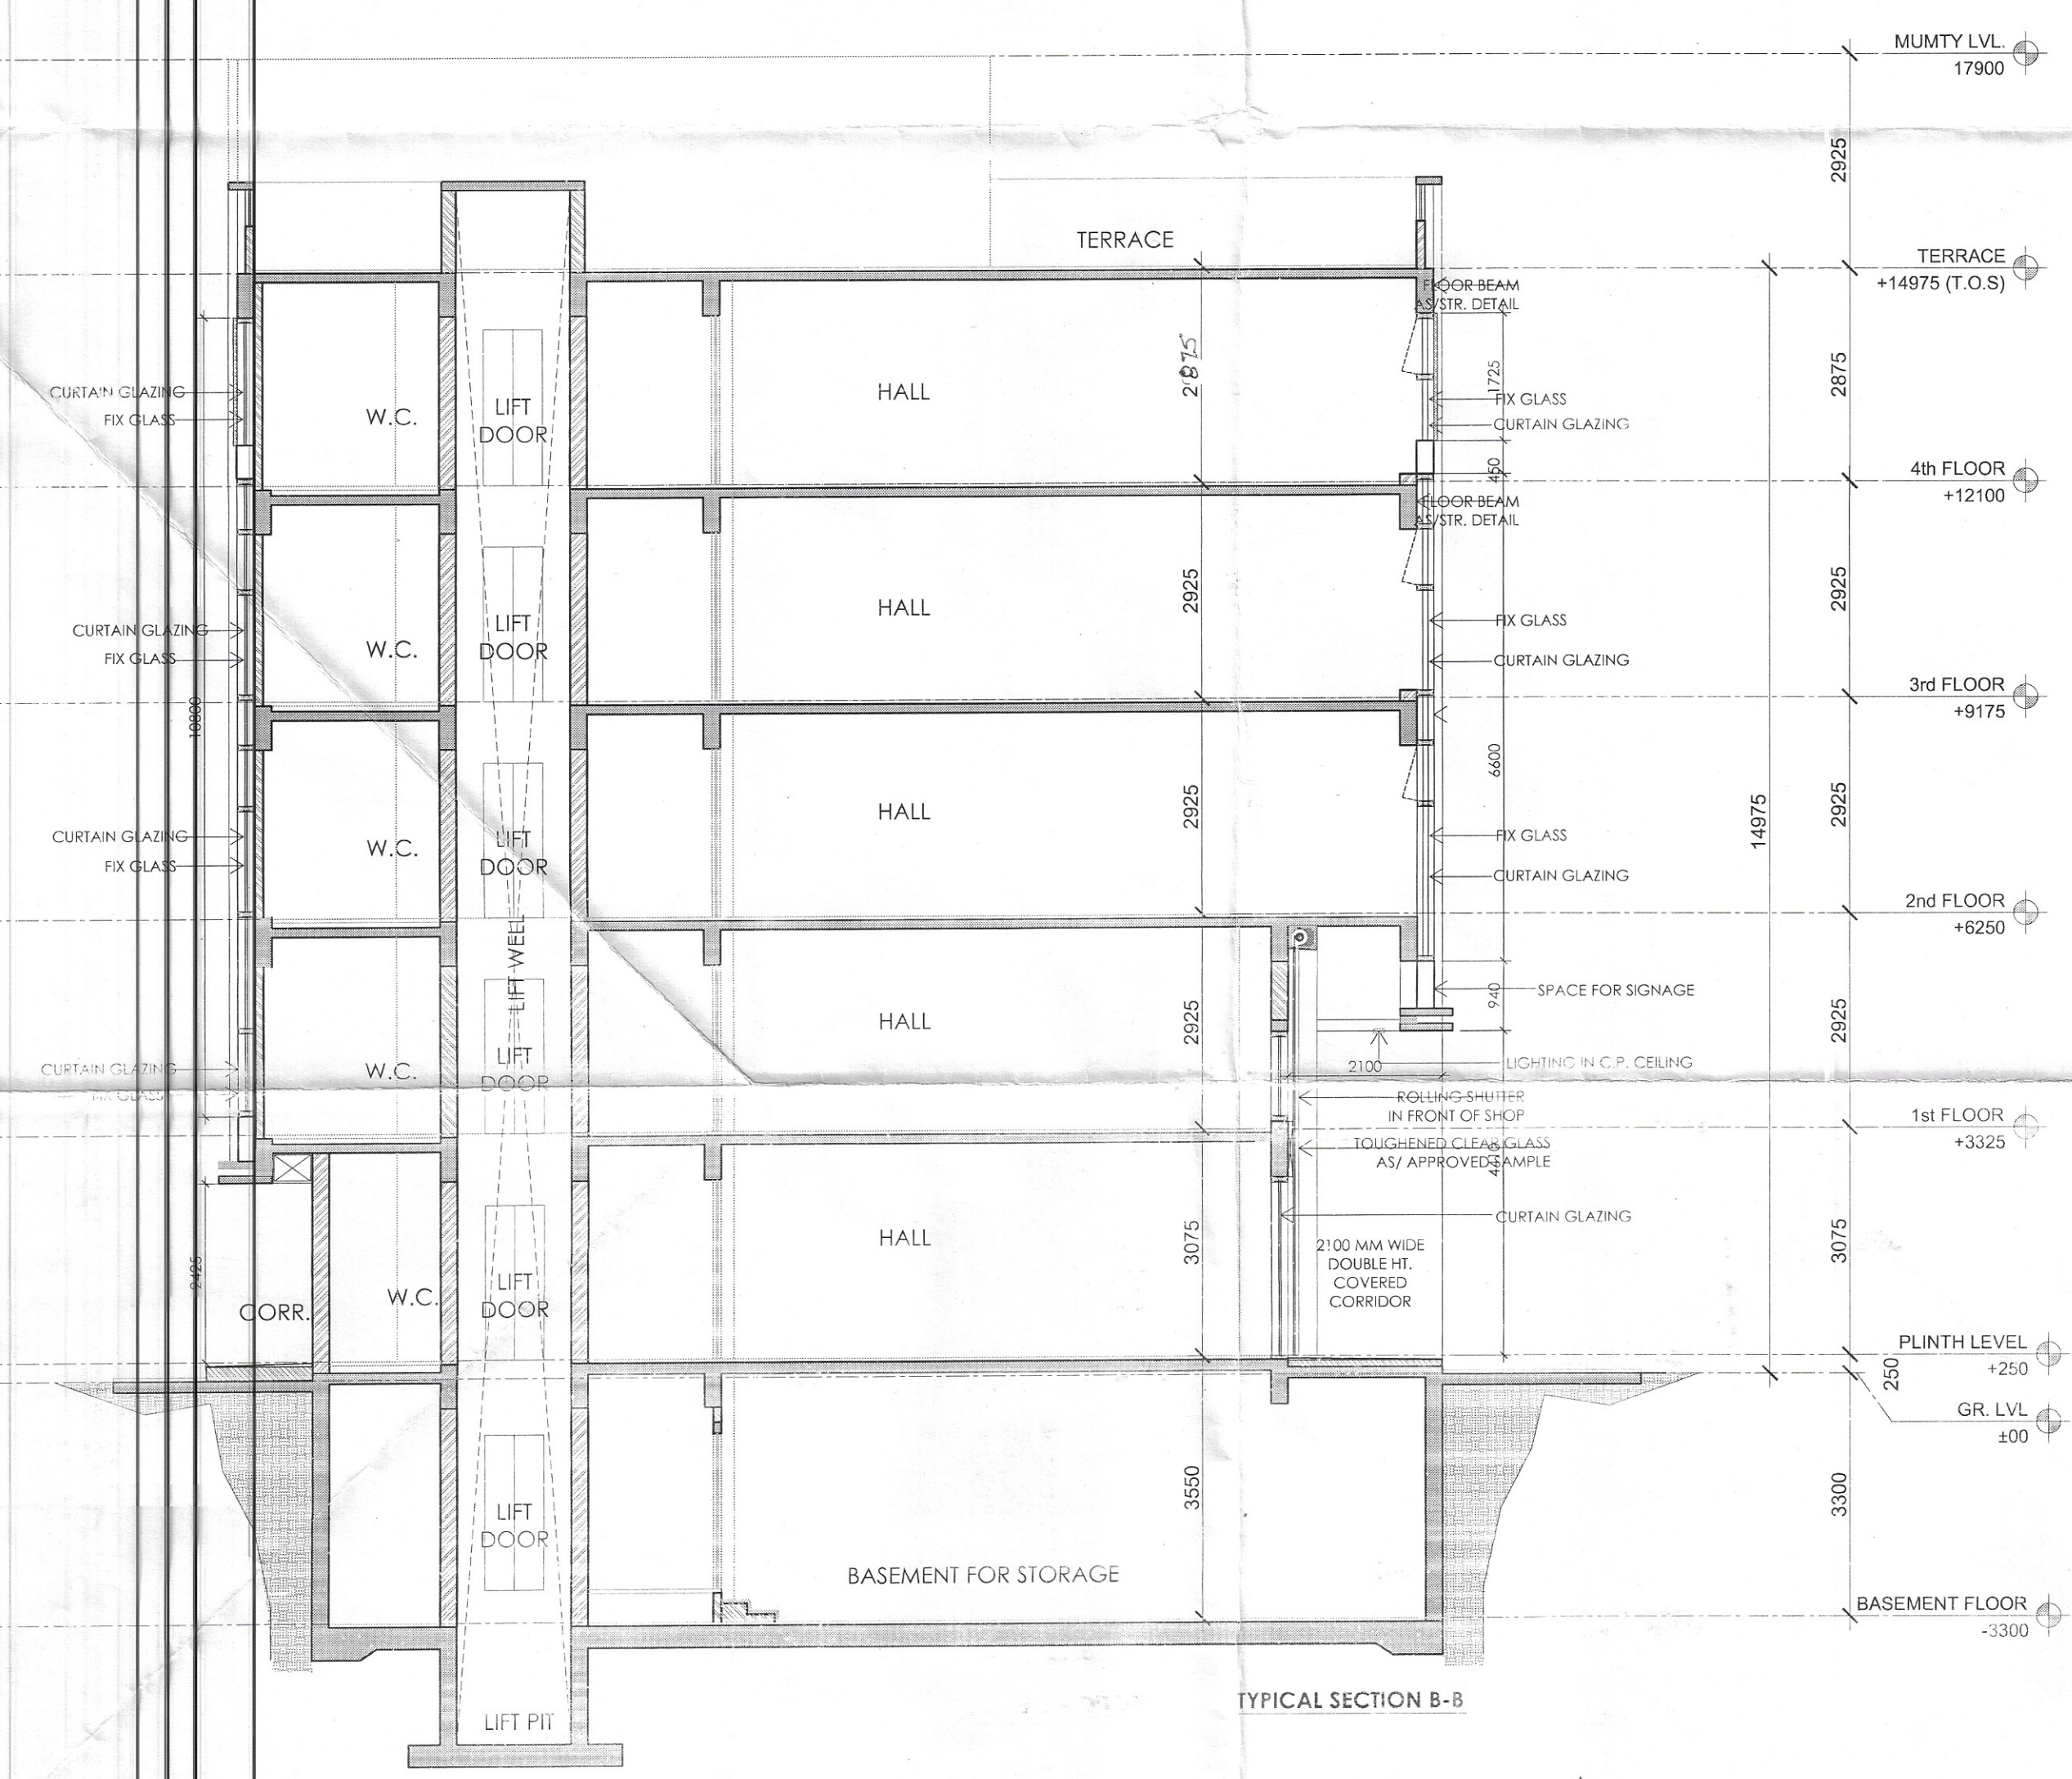

KEY PLAN
BLOCK-B _ PLOT NO. B04&B06

PRINCIPAL ARCHITECT:

ACPL
ACPL Design Ltd
Architecture
Management
Planning

CLIENT:-
GLS INFRAPROJECTS PVT. LTD.

PROJECT:-
PLOTTED COMMERCIAL COLONY ON AN AREA
MEASURING 2.95625 ACRES IN THE REVENUE
ESTATE OF VILLAGE DHORKA, SECTOR-95,
DISTT. GURUGRAM, HARYANA

For GLS Infraprojects Pvt. Ltd.
Authorised Signatory
HARBAKSH GILL
ARCHITECT
CA/86/10195

DRAWING TITLE:
BLOCK-B _ PLOT OF (6X15.3799 SQMT,
PLOT NO. B04&B06
SECTIONS & ELEVATION

DRAWING NO. B-104.01 SCALE: 1 : 100