
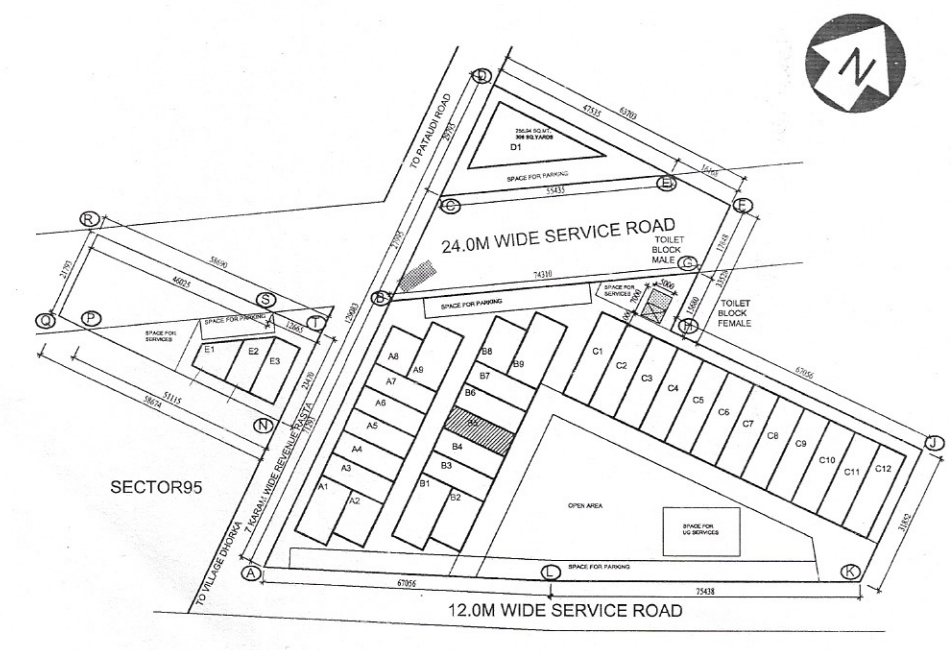
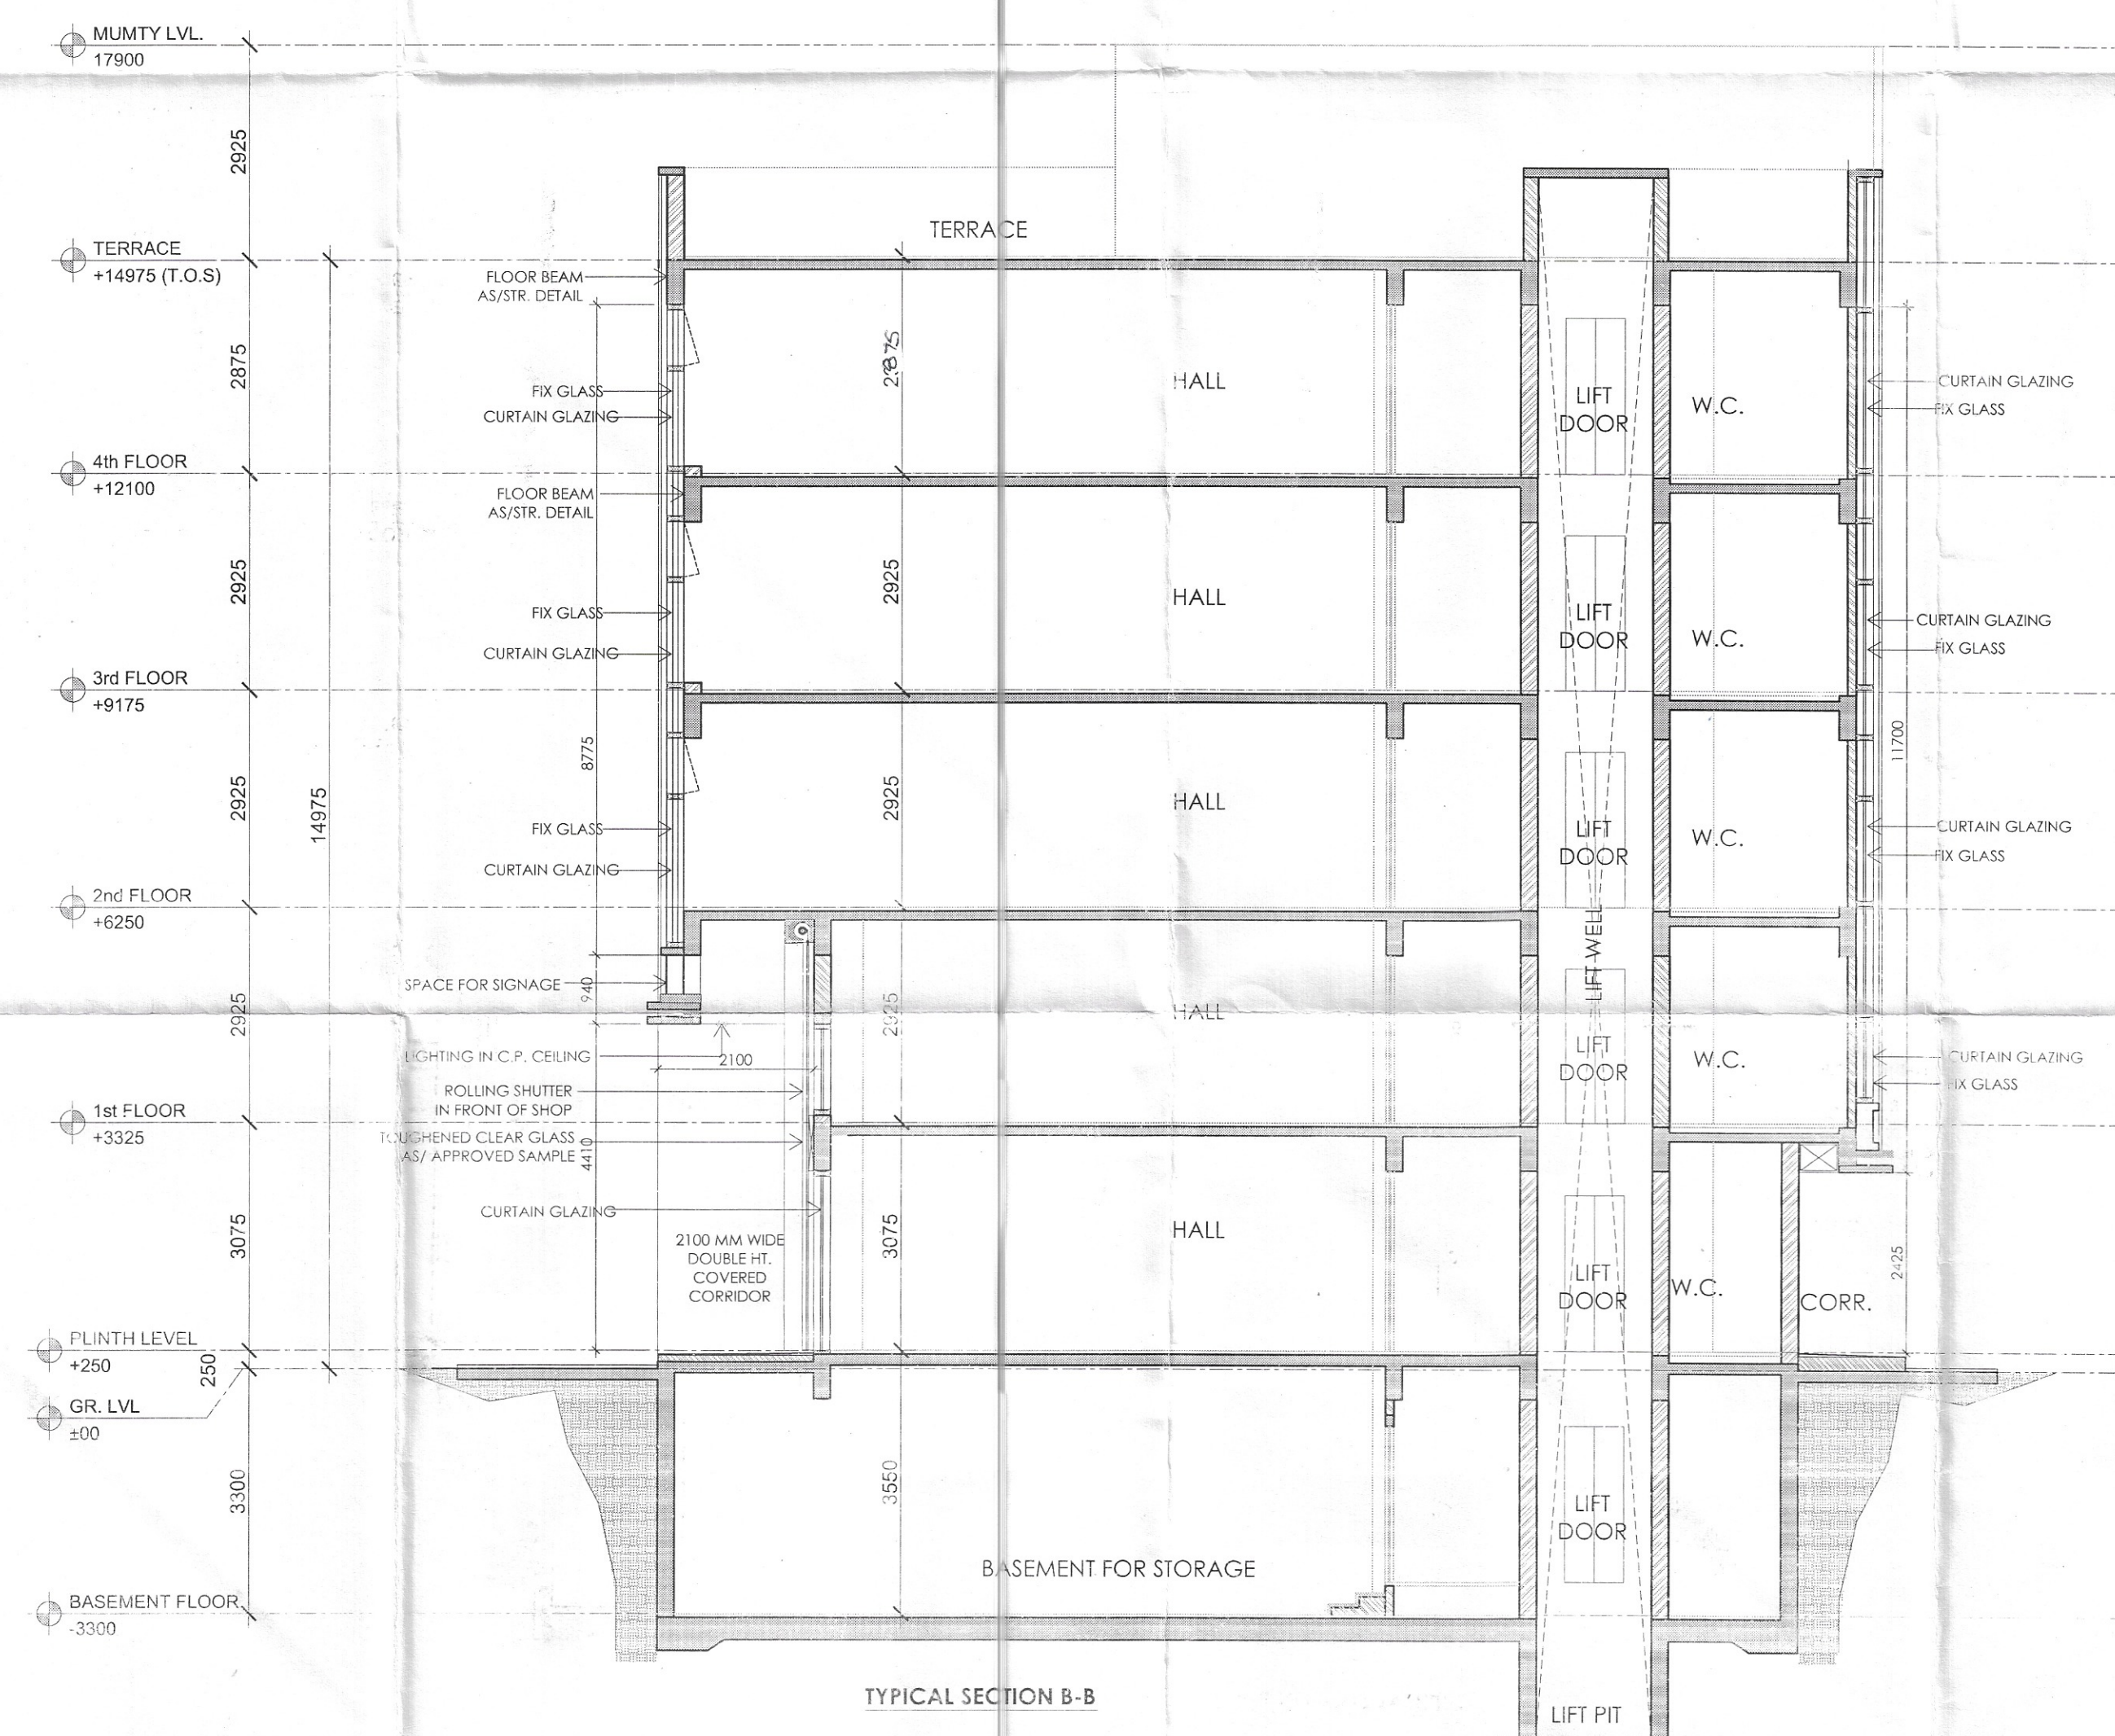
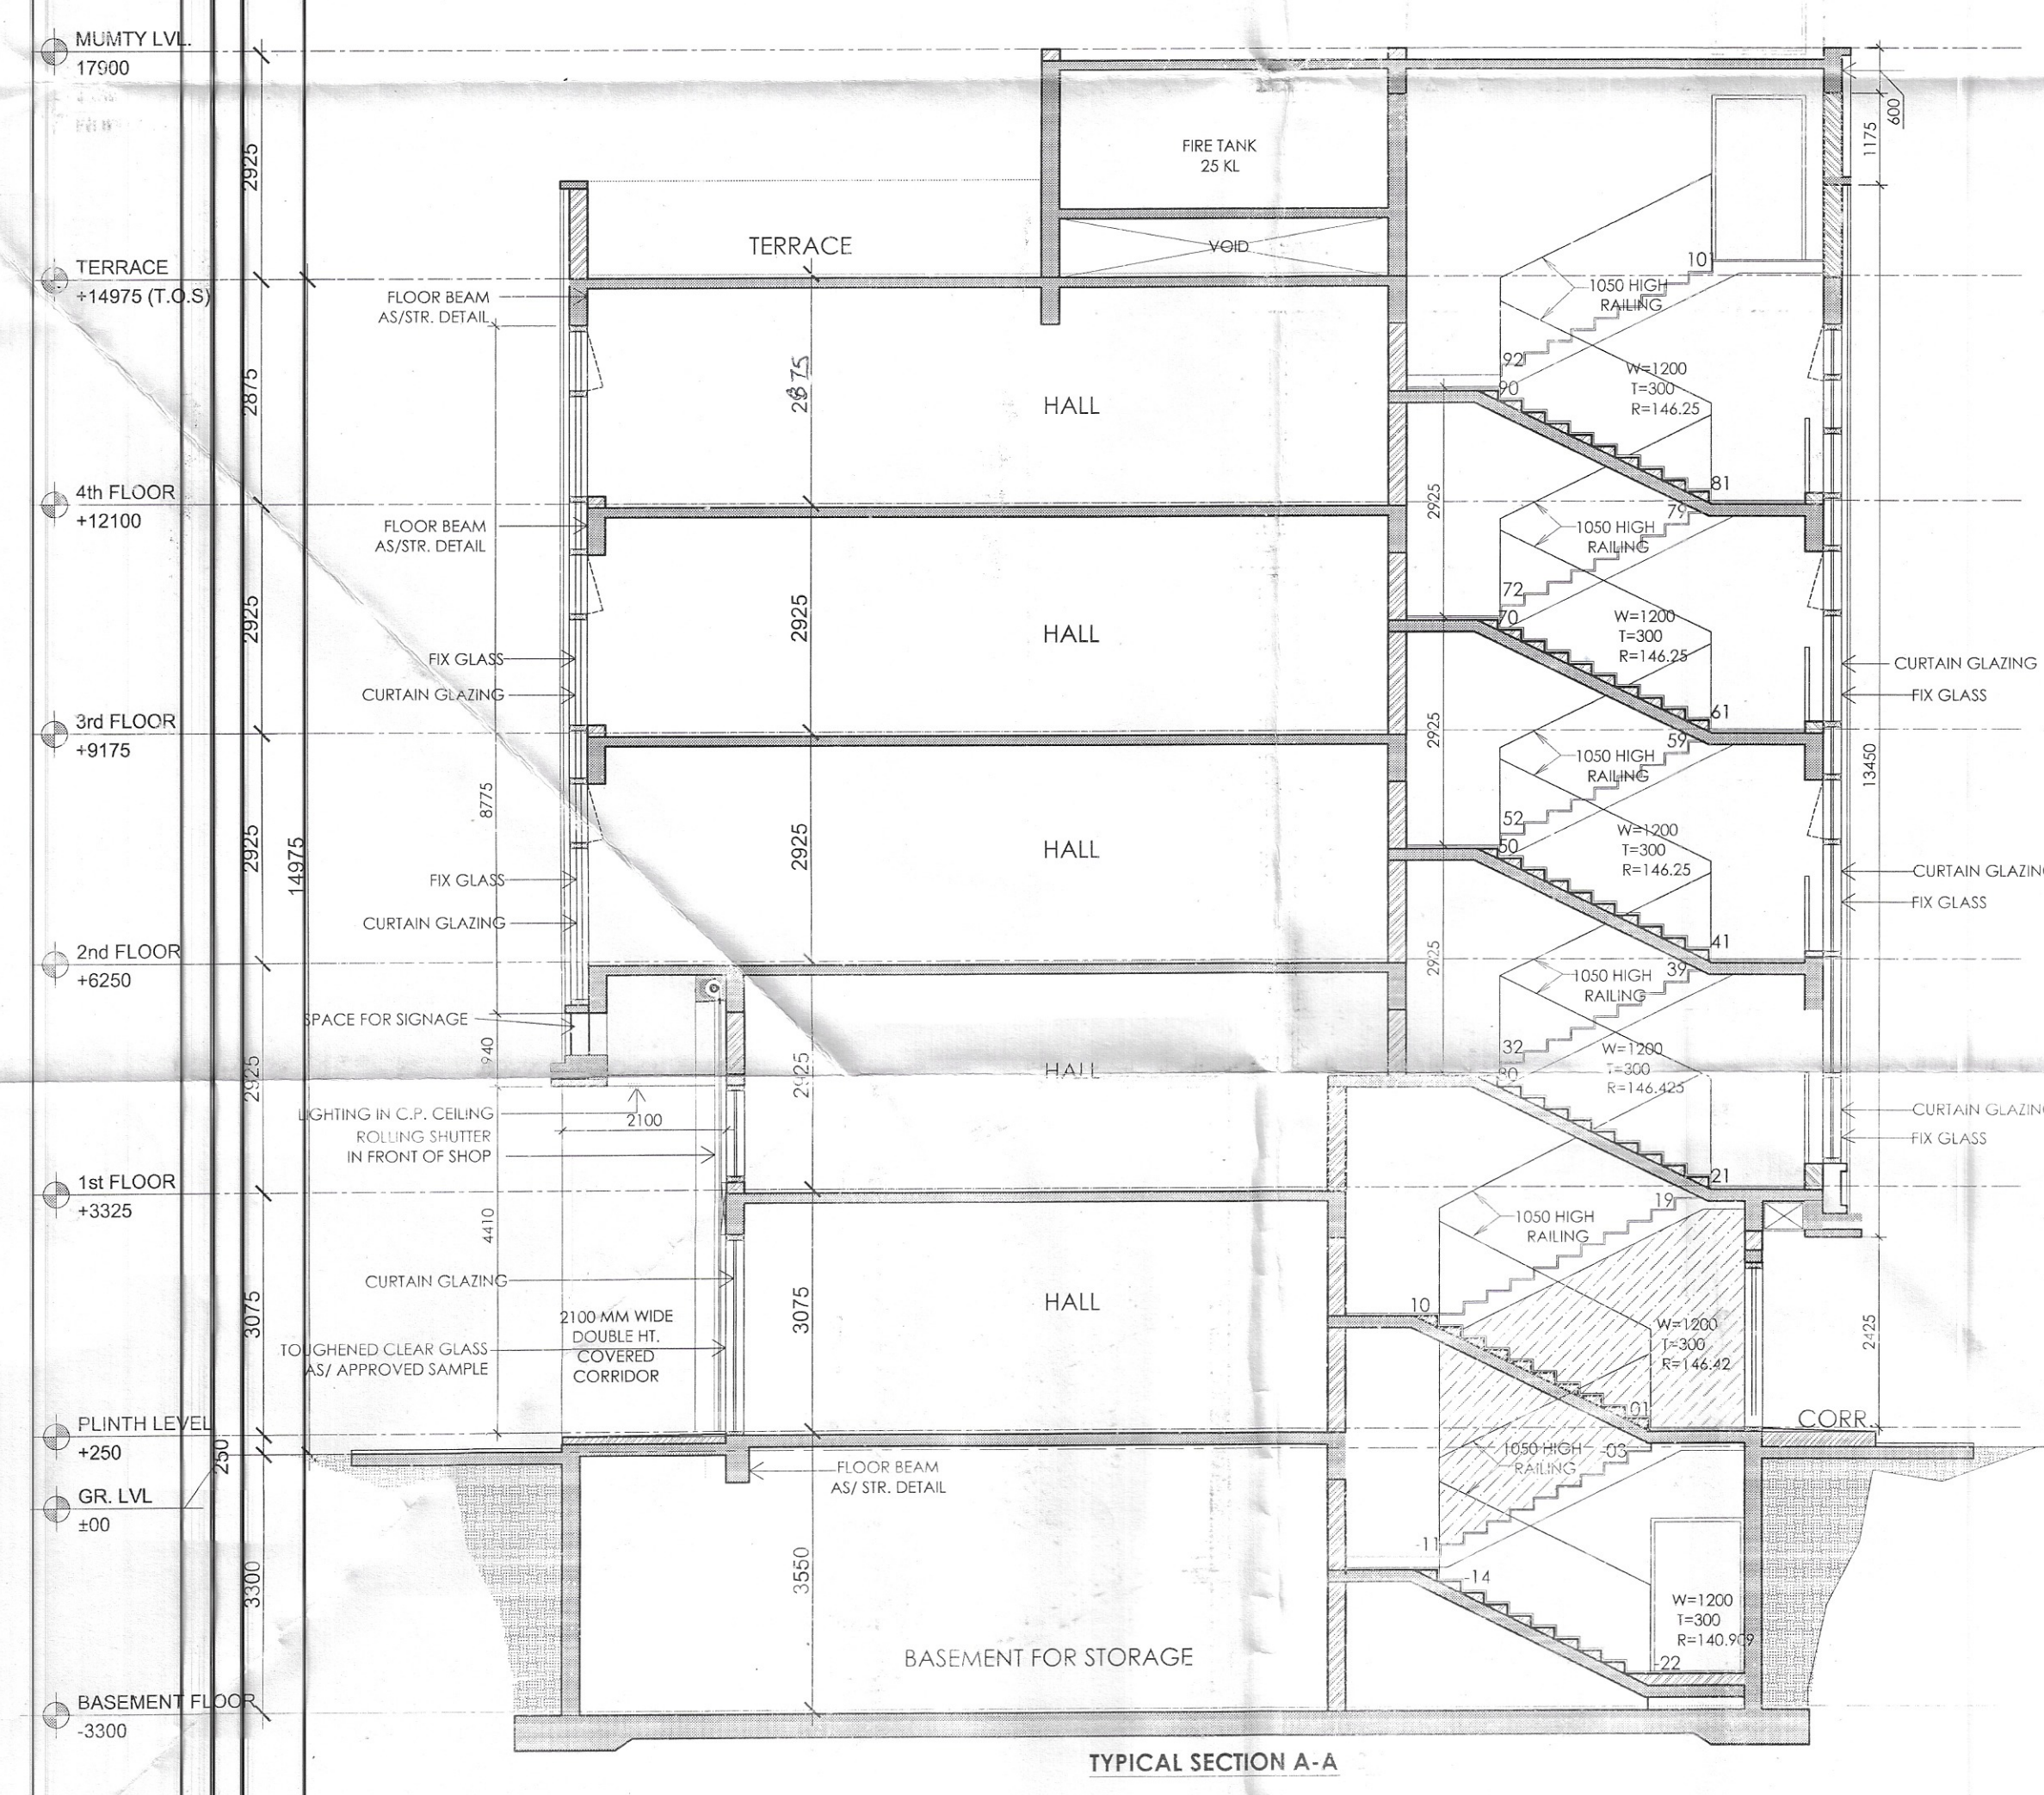


SANJAY NARANG (HQ)
Hitesh Sharma (HITESH SHARMA) STP(M)HQ
D.P. SINGH (D.P. SINGH) CTP(HR)
(K. MAKRAND PANDURANG, IAS) DTCP(HR)
(DINESH KUMAR) SD(HQ)

DRC NO:- DTCP 8298 (XXIV) Dated:- 10-05-22

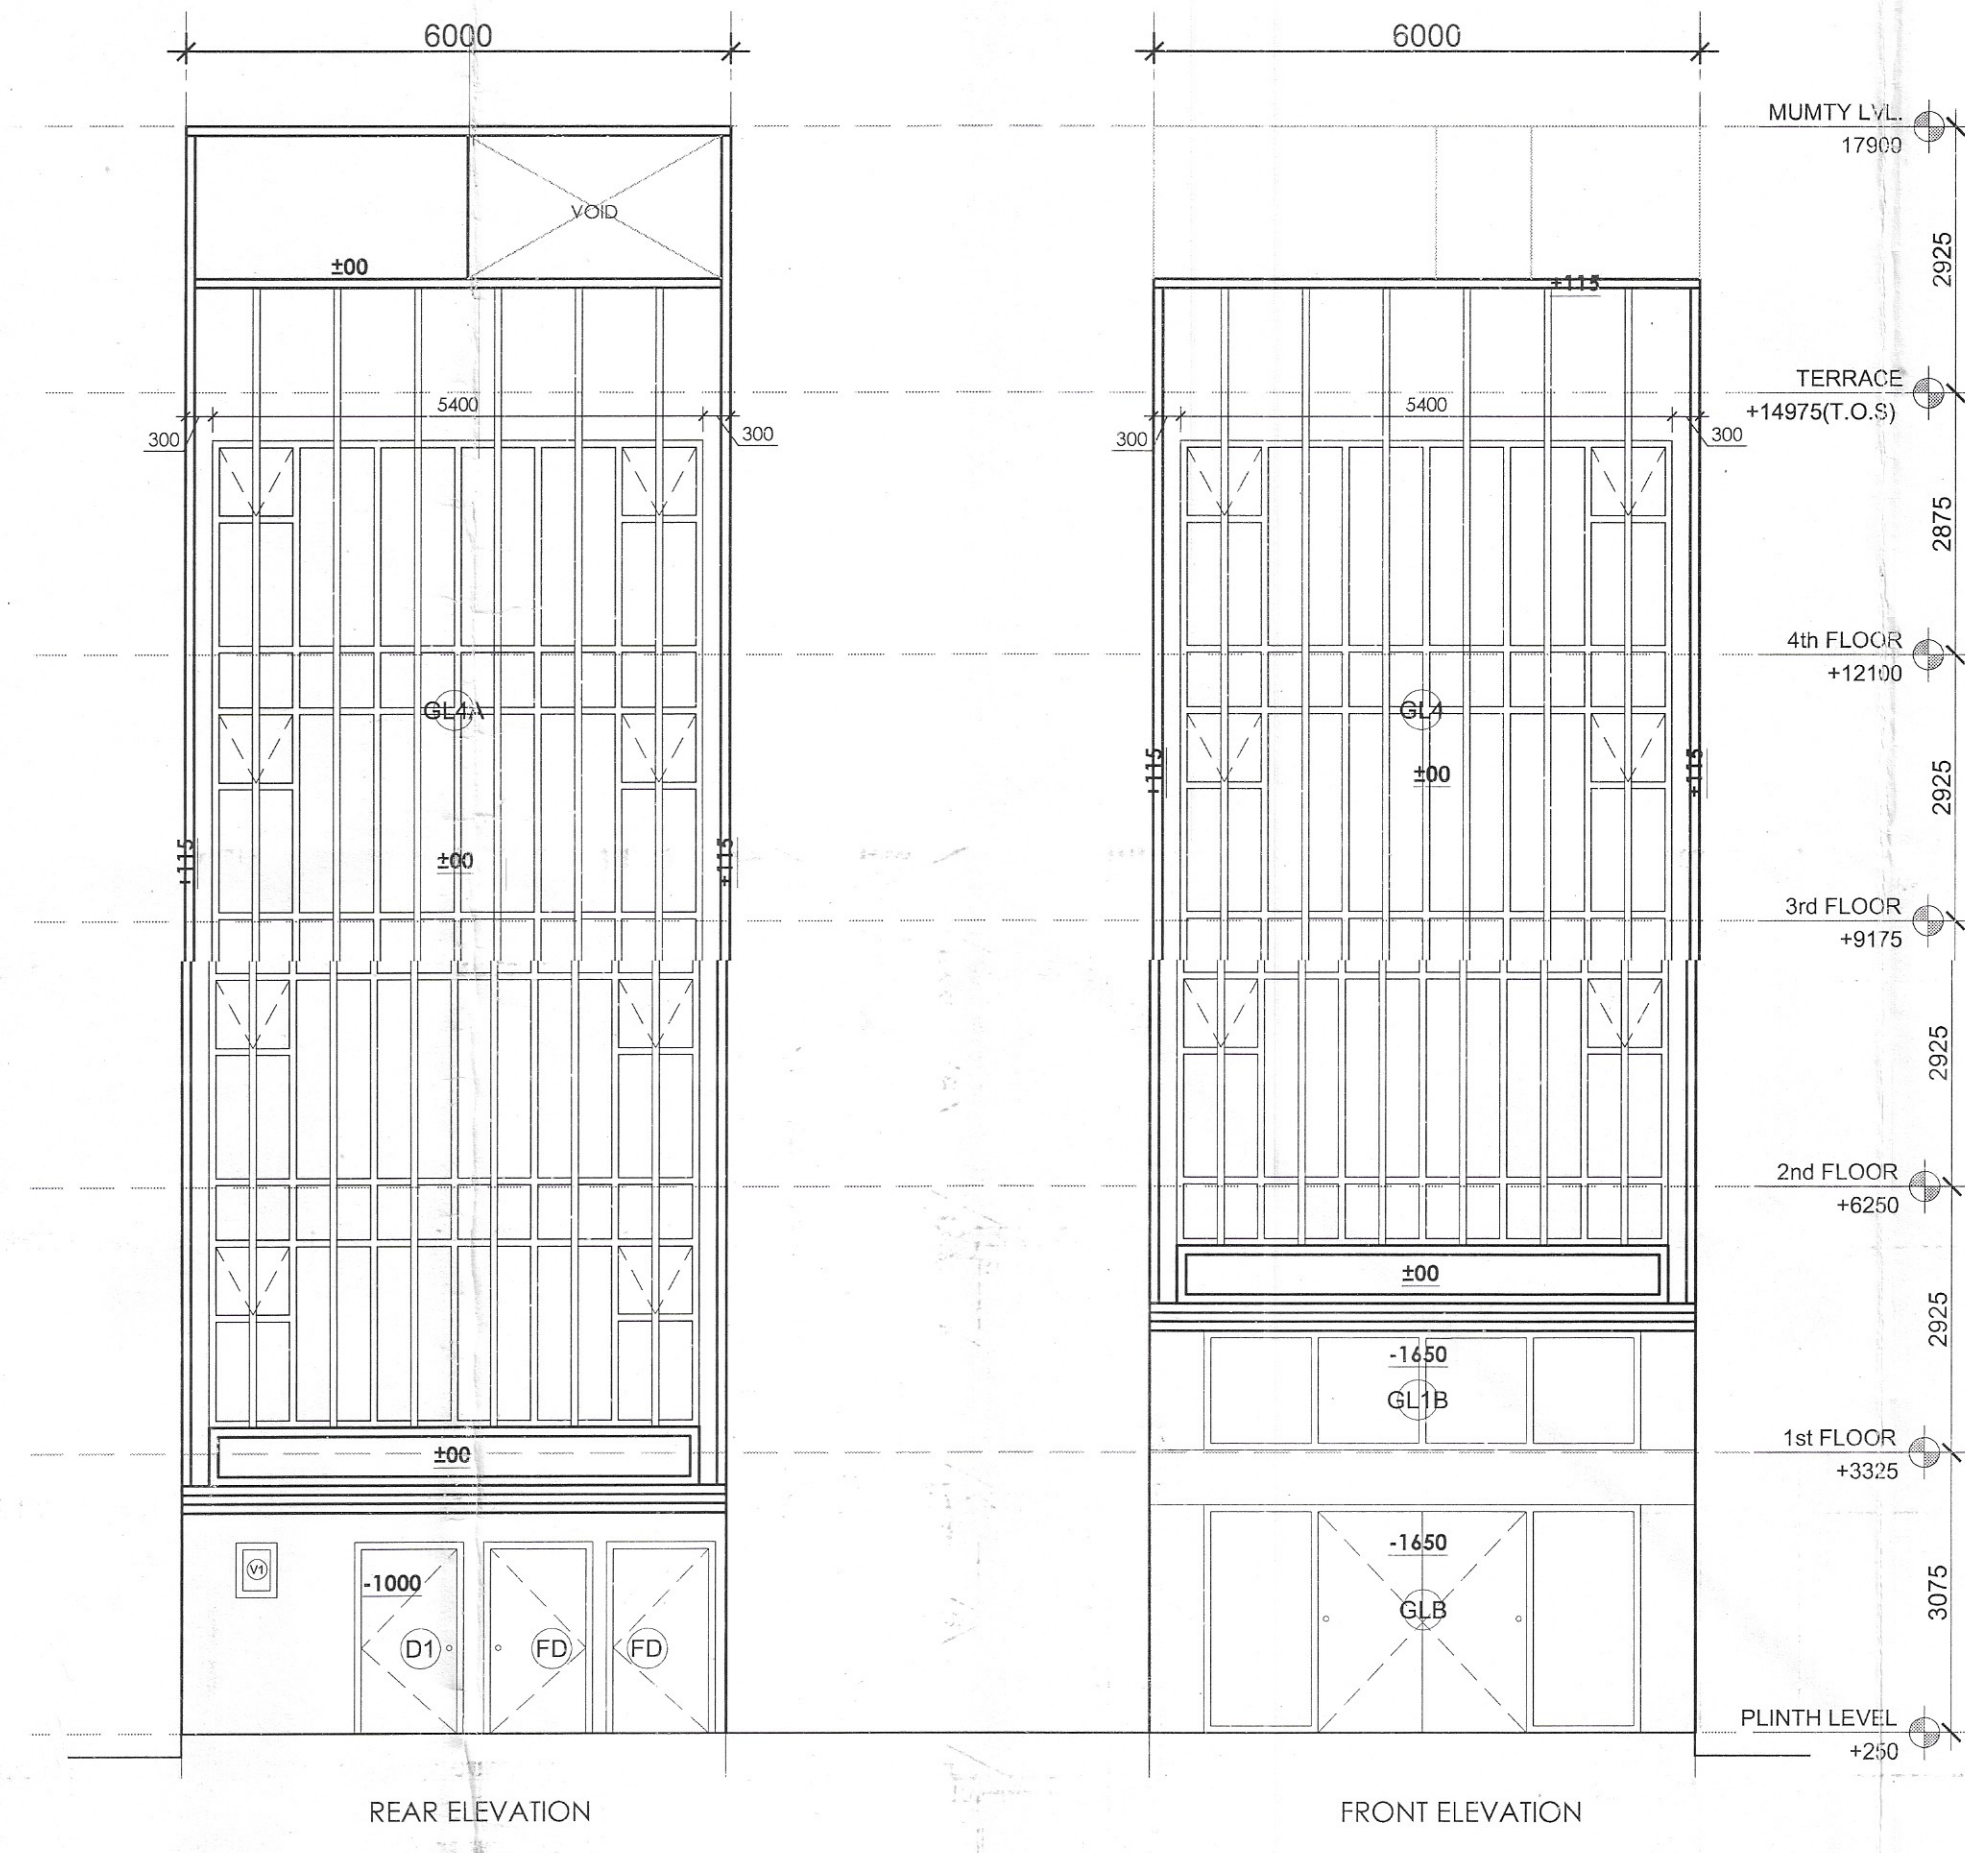

KEY PLAN
BLOCK-B _ PLOT NO.B05

PRINCIPAL ARCHITECT:

ACPL ISO 9001:2015
Architecture
Management
Planning

ACPL Design Ltd.
11-111 20402700
11-111 20402700
11-111 20402700

CLIENT:-
GLS INFRAPROJECTS PVT. LTD.

PROJECT:-
PLOTTED COMMERCIAL COLONY ON AN AREA
MEASURING 2.95625 ACRES IN THE REVENUE
ESTATE OF VILLAGE DHORKA, SECTOR-95,
DISTT. GURUGRAM, HARYANA

For GLS Infraprojects Pvt. Ltd.

Authorised Signatory

AUTH. SIGN.

HARBAKSH GILL
ARCHITECT
CA/86/10195

ARCHITECT'S SIGN.

DRAWING TITLE:
BLOCK B _ PLOT OF (6x16.5) 99 SQMT,
PLOT NO. B05
SECTIONS & ELEVATIONS

DRAWING NO. B-105.01

SCALE: 1 : 100