



 SANJAY NARANG
 ATT (HQ)
 DINESH KUMAR
 SD(HQ)

 HITESH SHARMA
 STP(M/HQ)

 U.P. SINGH
 CTR(HR)

 K. MAKRAND PANDURANG, IAS
 DTCP(HR)

DRG. NO.: DTCP B238 (XXvi) Dated: 10-05-22

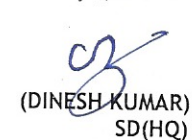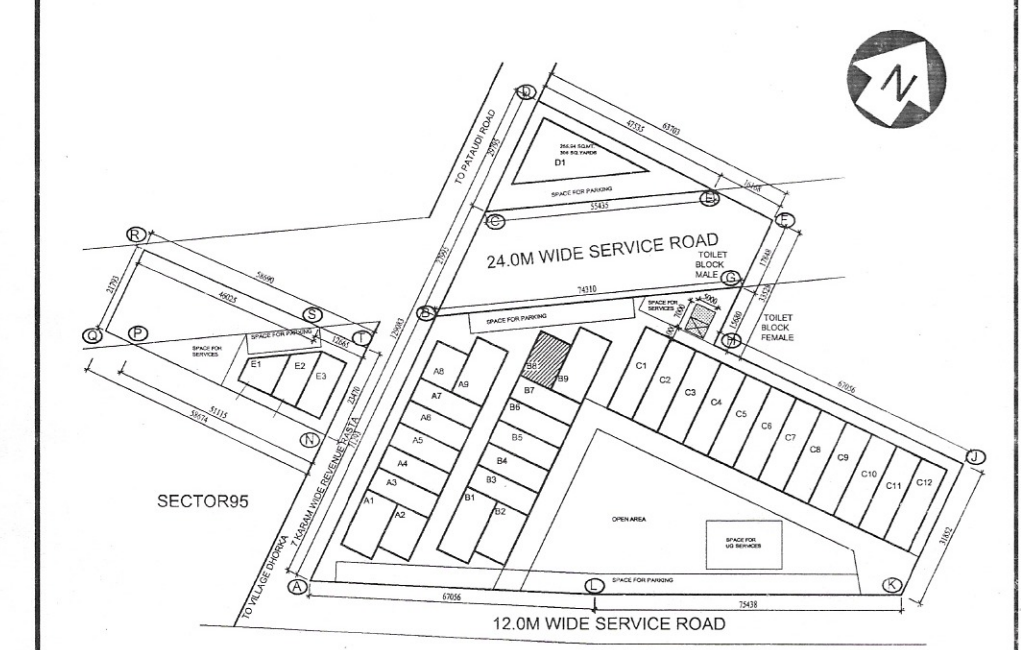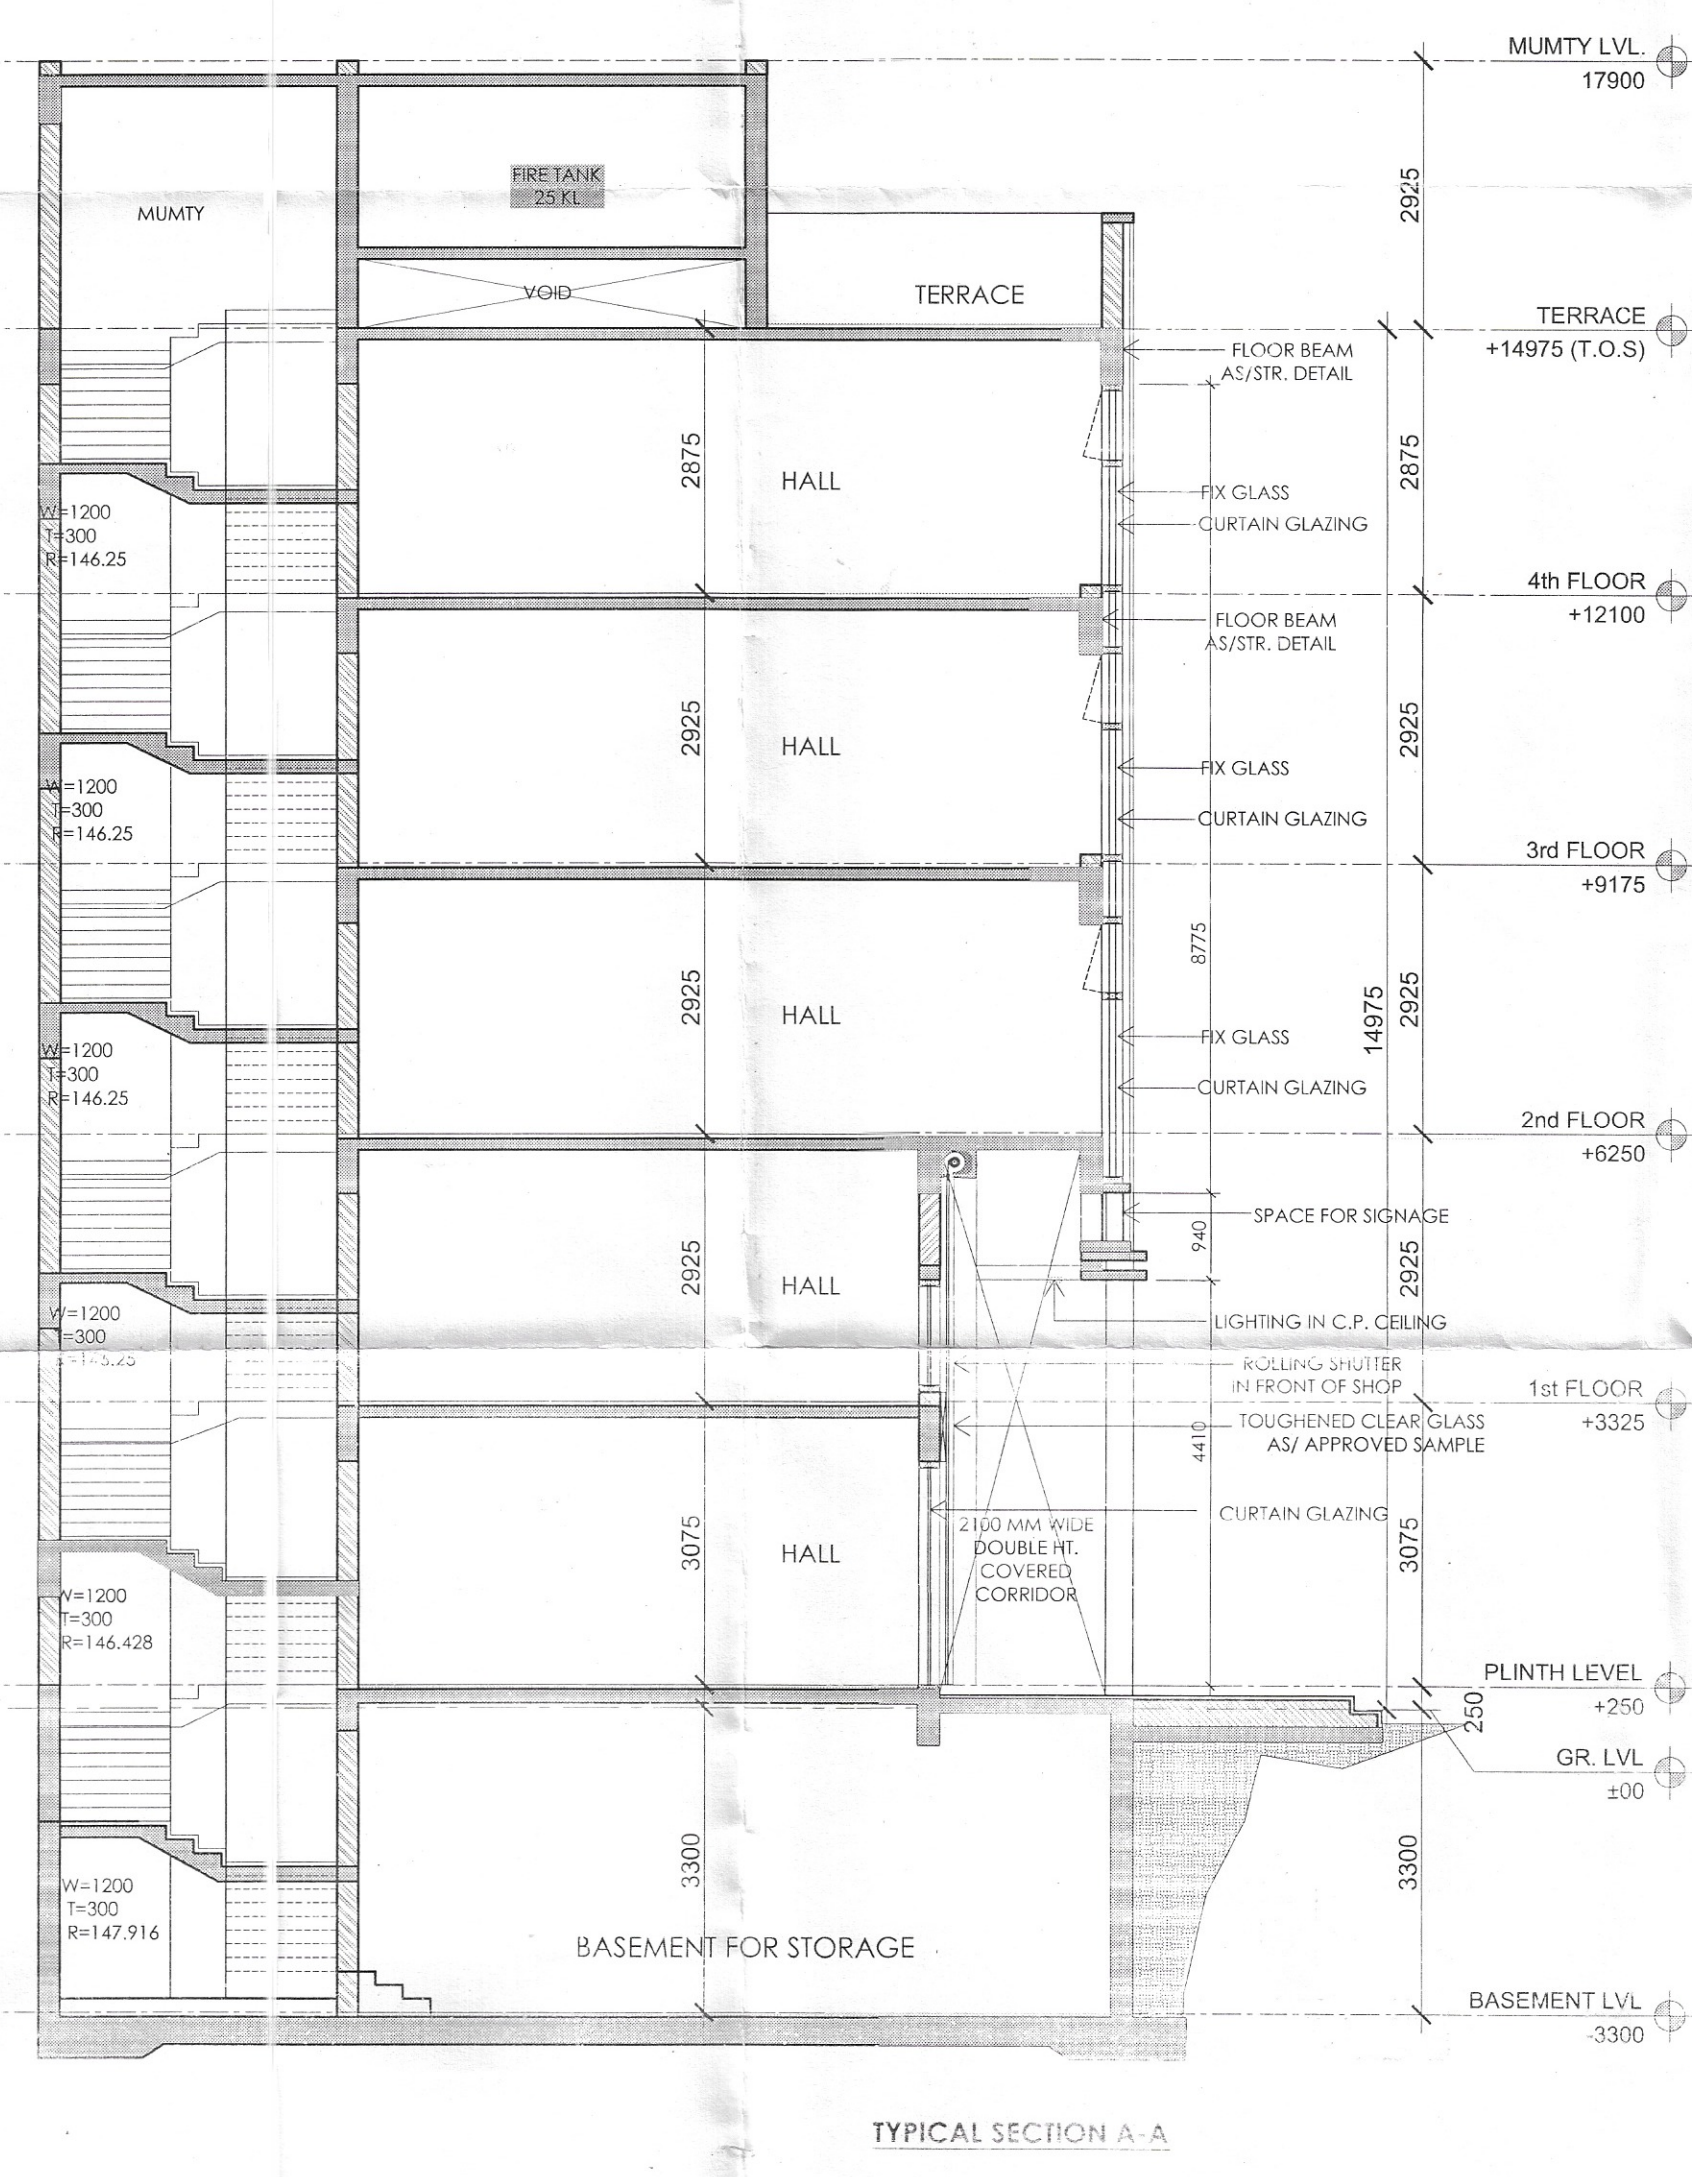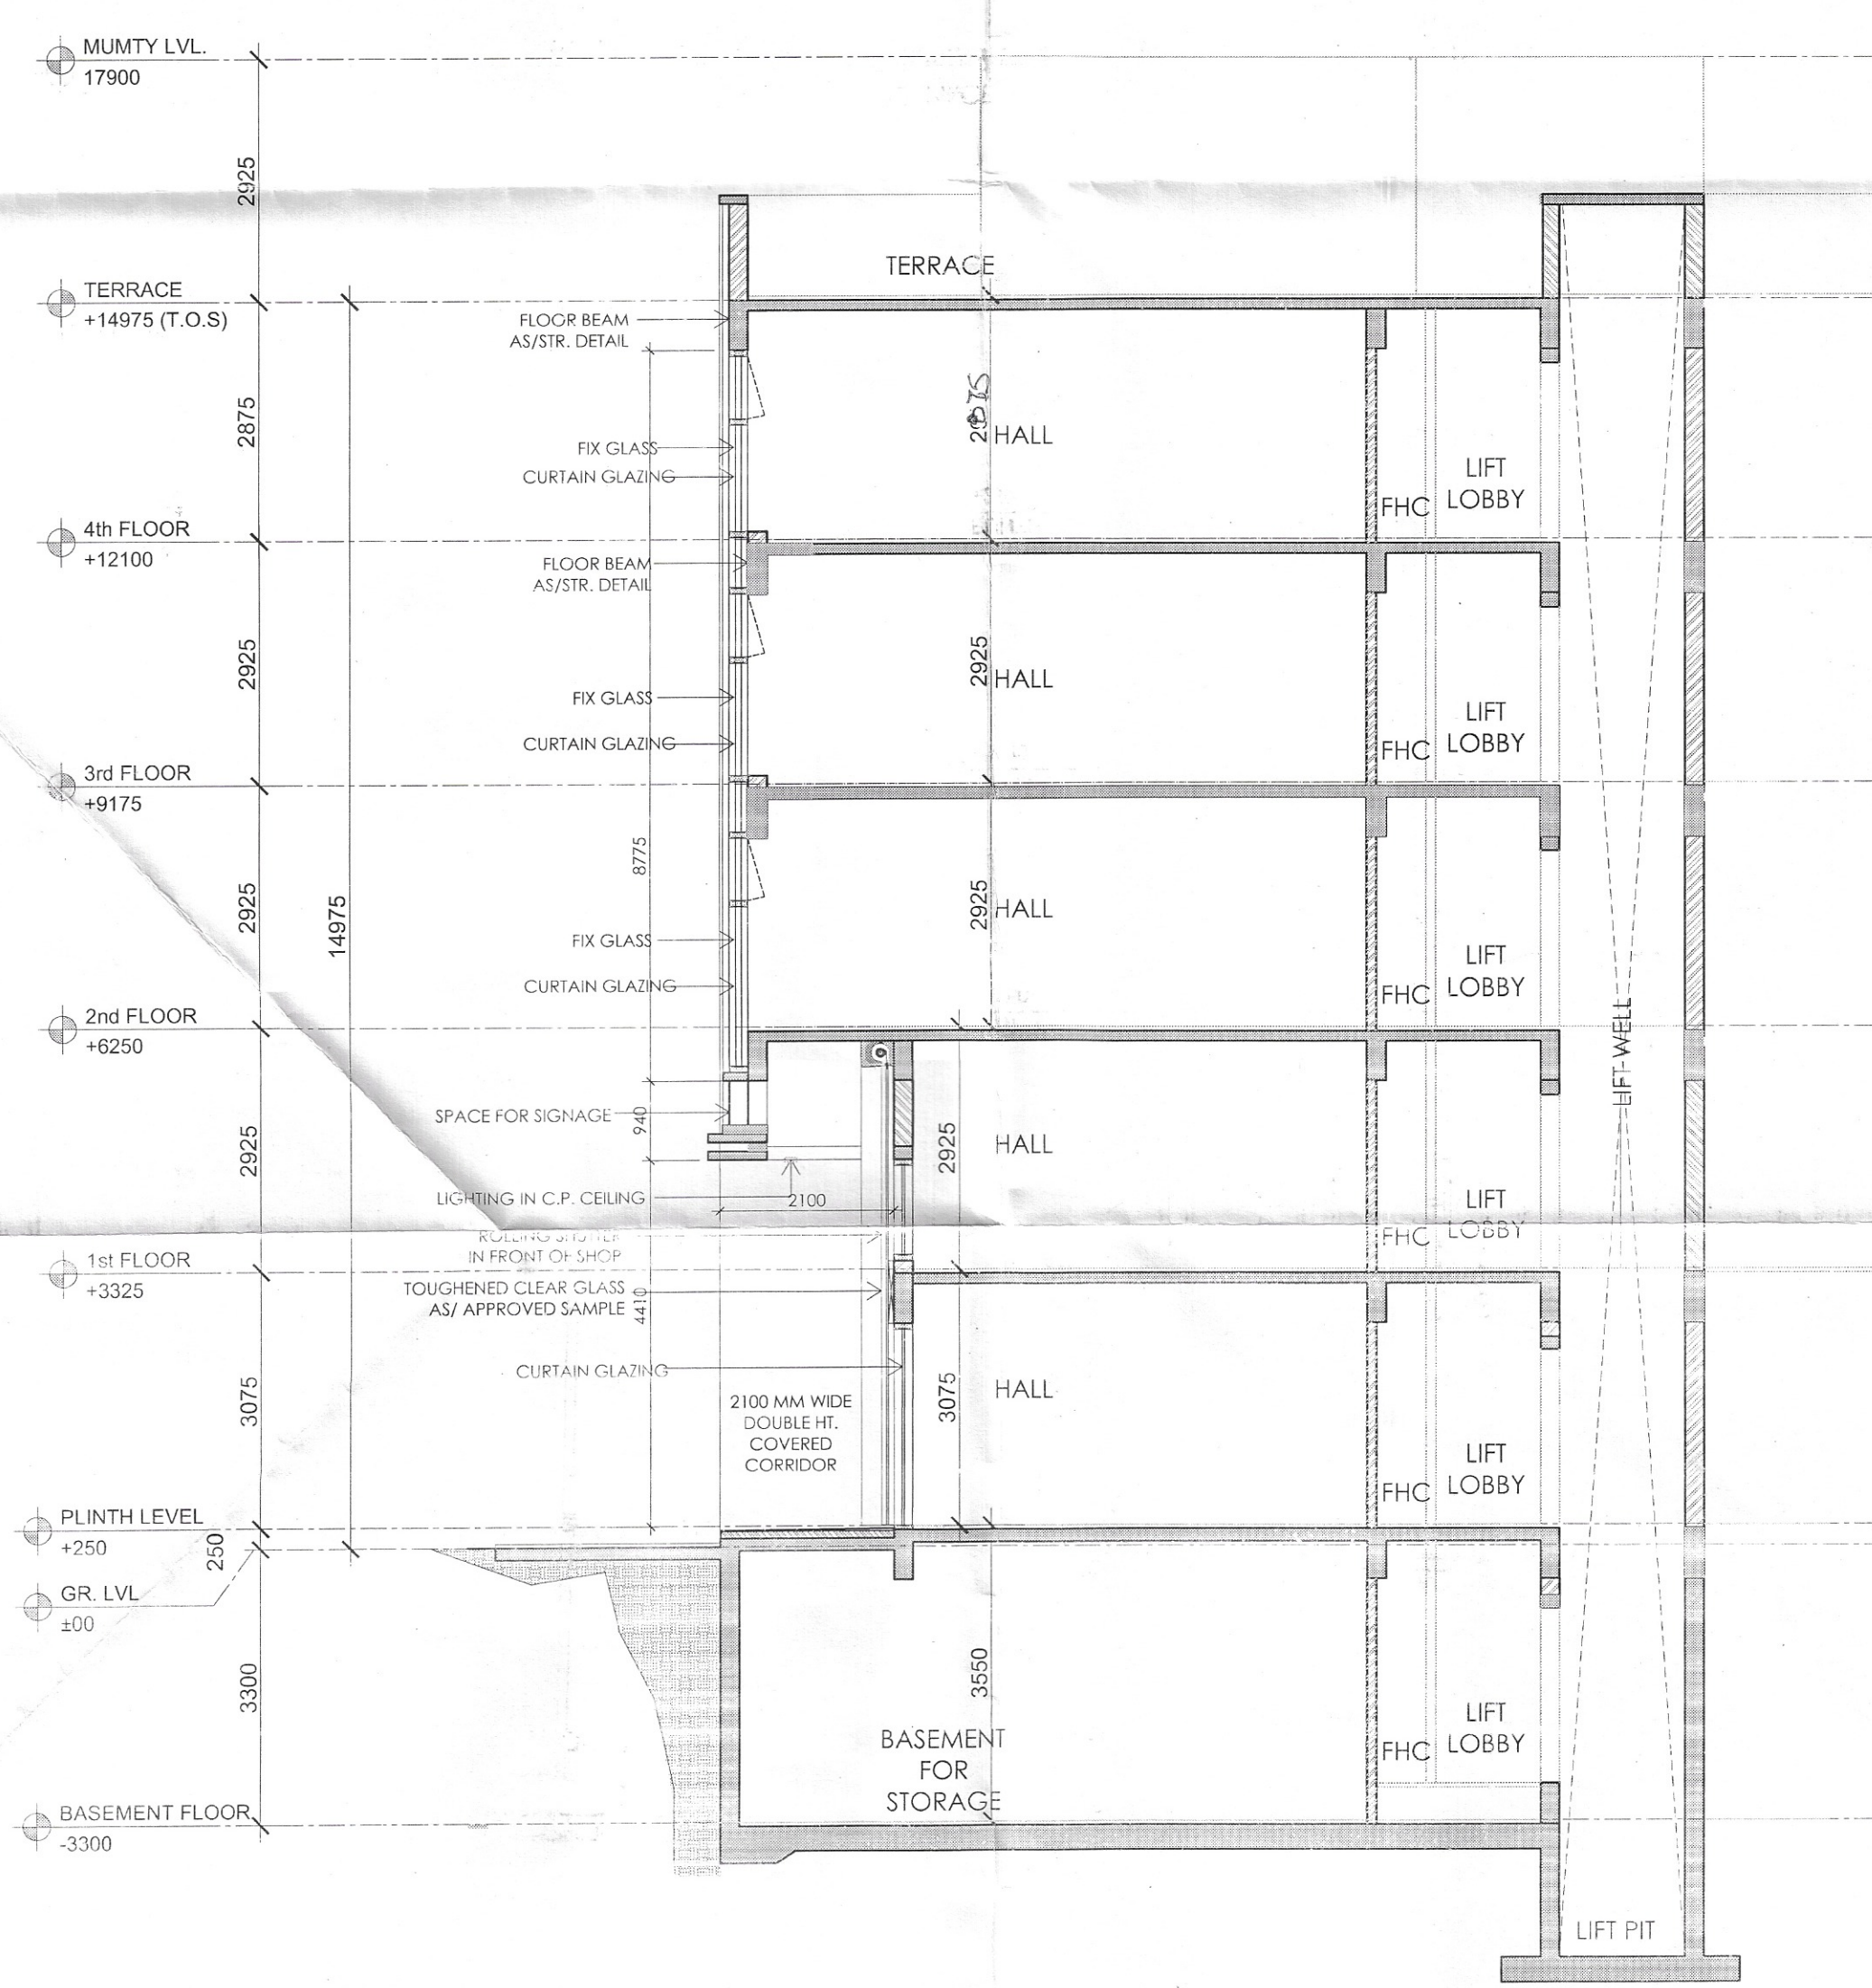

PRINCIPAL ARCHITECT:
ACPL
 Architecture Management Planning
 ISO 9001:2015

CLIENT:-
 GLS INFRAPROJECTS PVT. LTD.

PROJECT:-
 PLOTTED COMMERCIAL COLONY ON AN AREA MEASURING 2.95825 ACRES IN THE REVENUE ESTATE OF VILLAGE DHORKA, SECTOR-05, DISTT. GURUGRAM, HARYANA

For GLS Infraprojects Pvt. Ltd.
 Authorised Signatory
 AUTH. SIGN.

ARCHITECT'S SIGN.
 HARBAKSH GILL
 ARCHITECT
 CA/86/10195

DRAWING TITLE:
 BLOCK-B _ PLOT OF (8.25x11.875) 97.969 SQMT,
 PLOT NO.B08
 ELEVATIONS & SECTIONS

DRAWING NO. B-106.01 SCALE: 1:100