

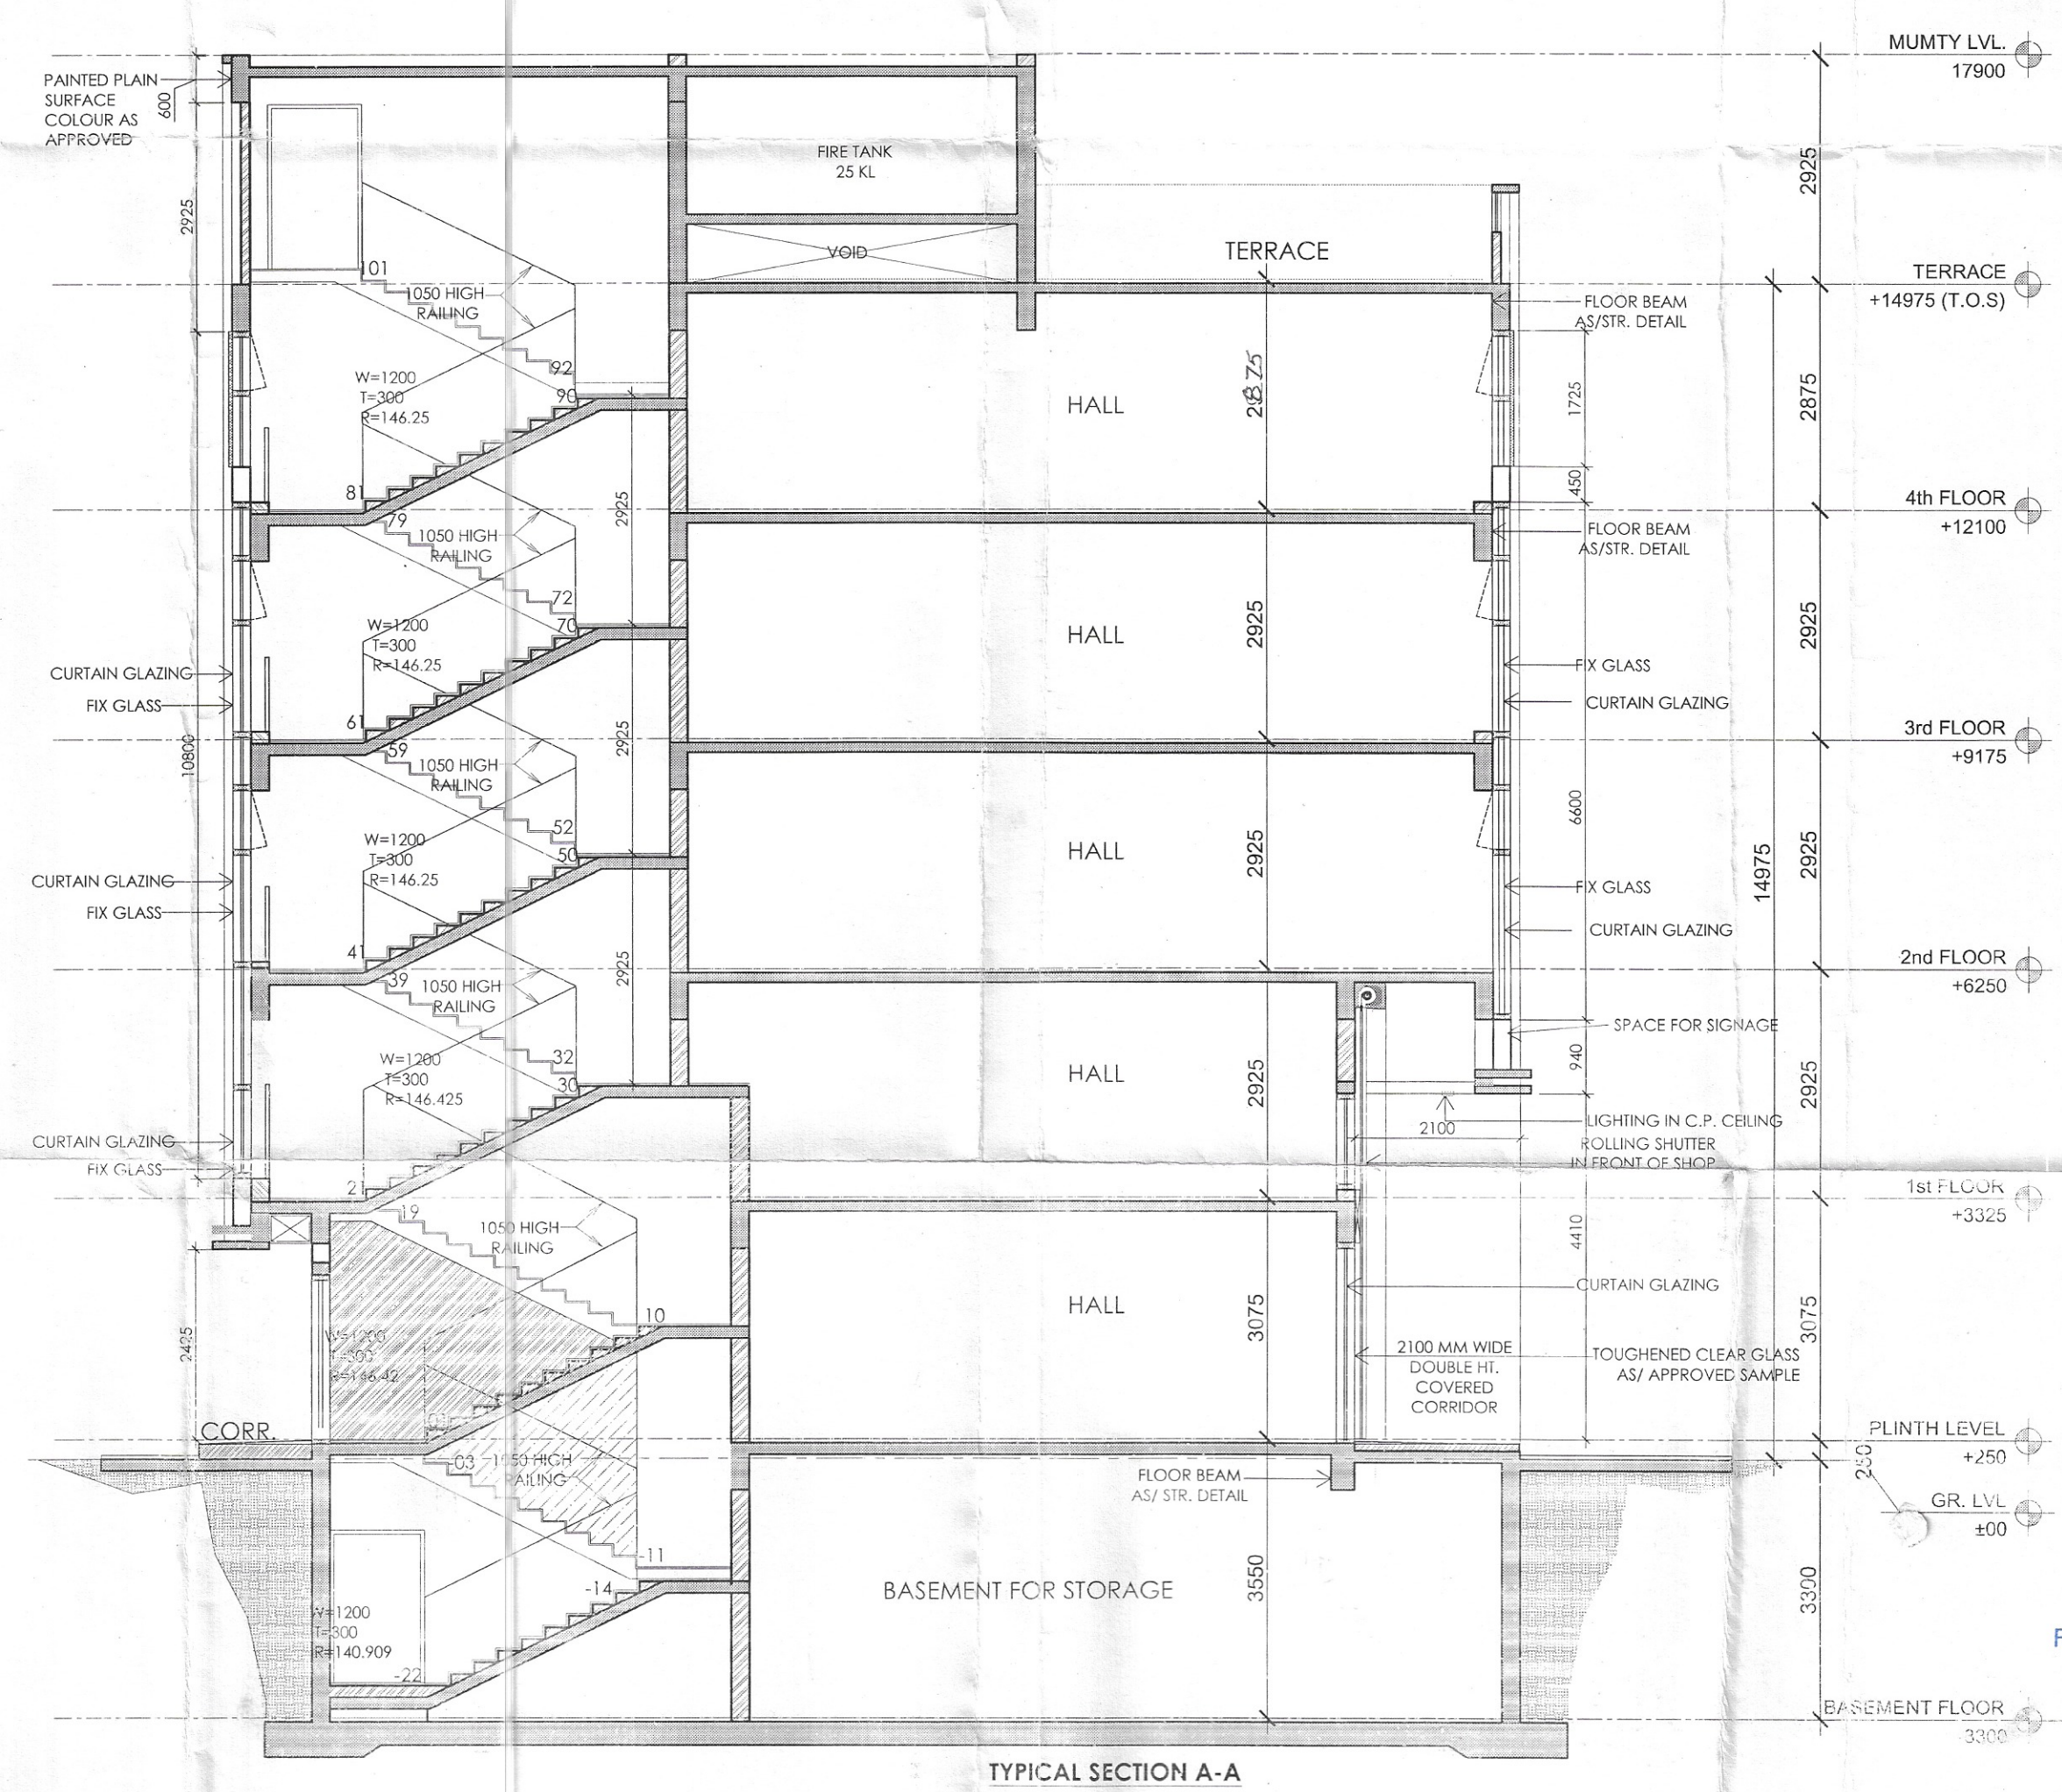


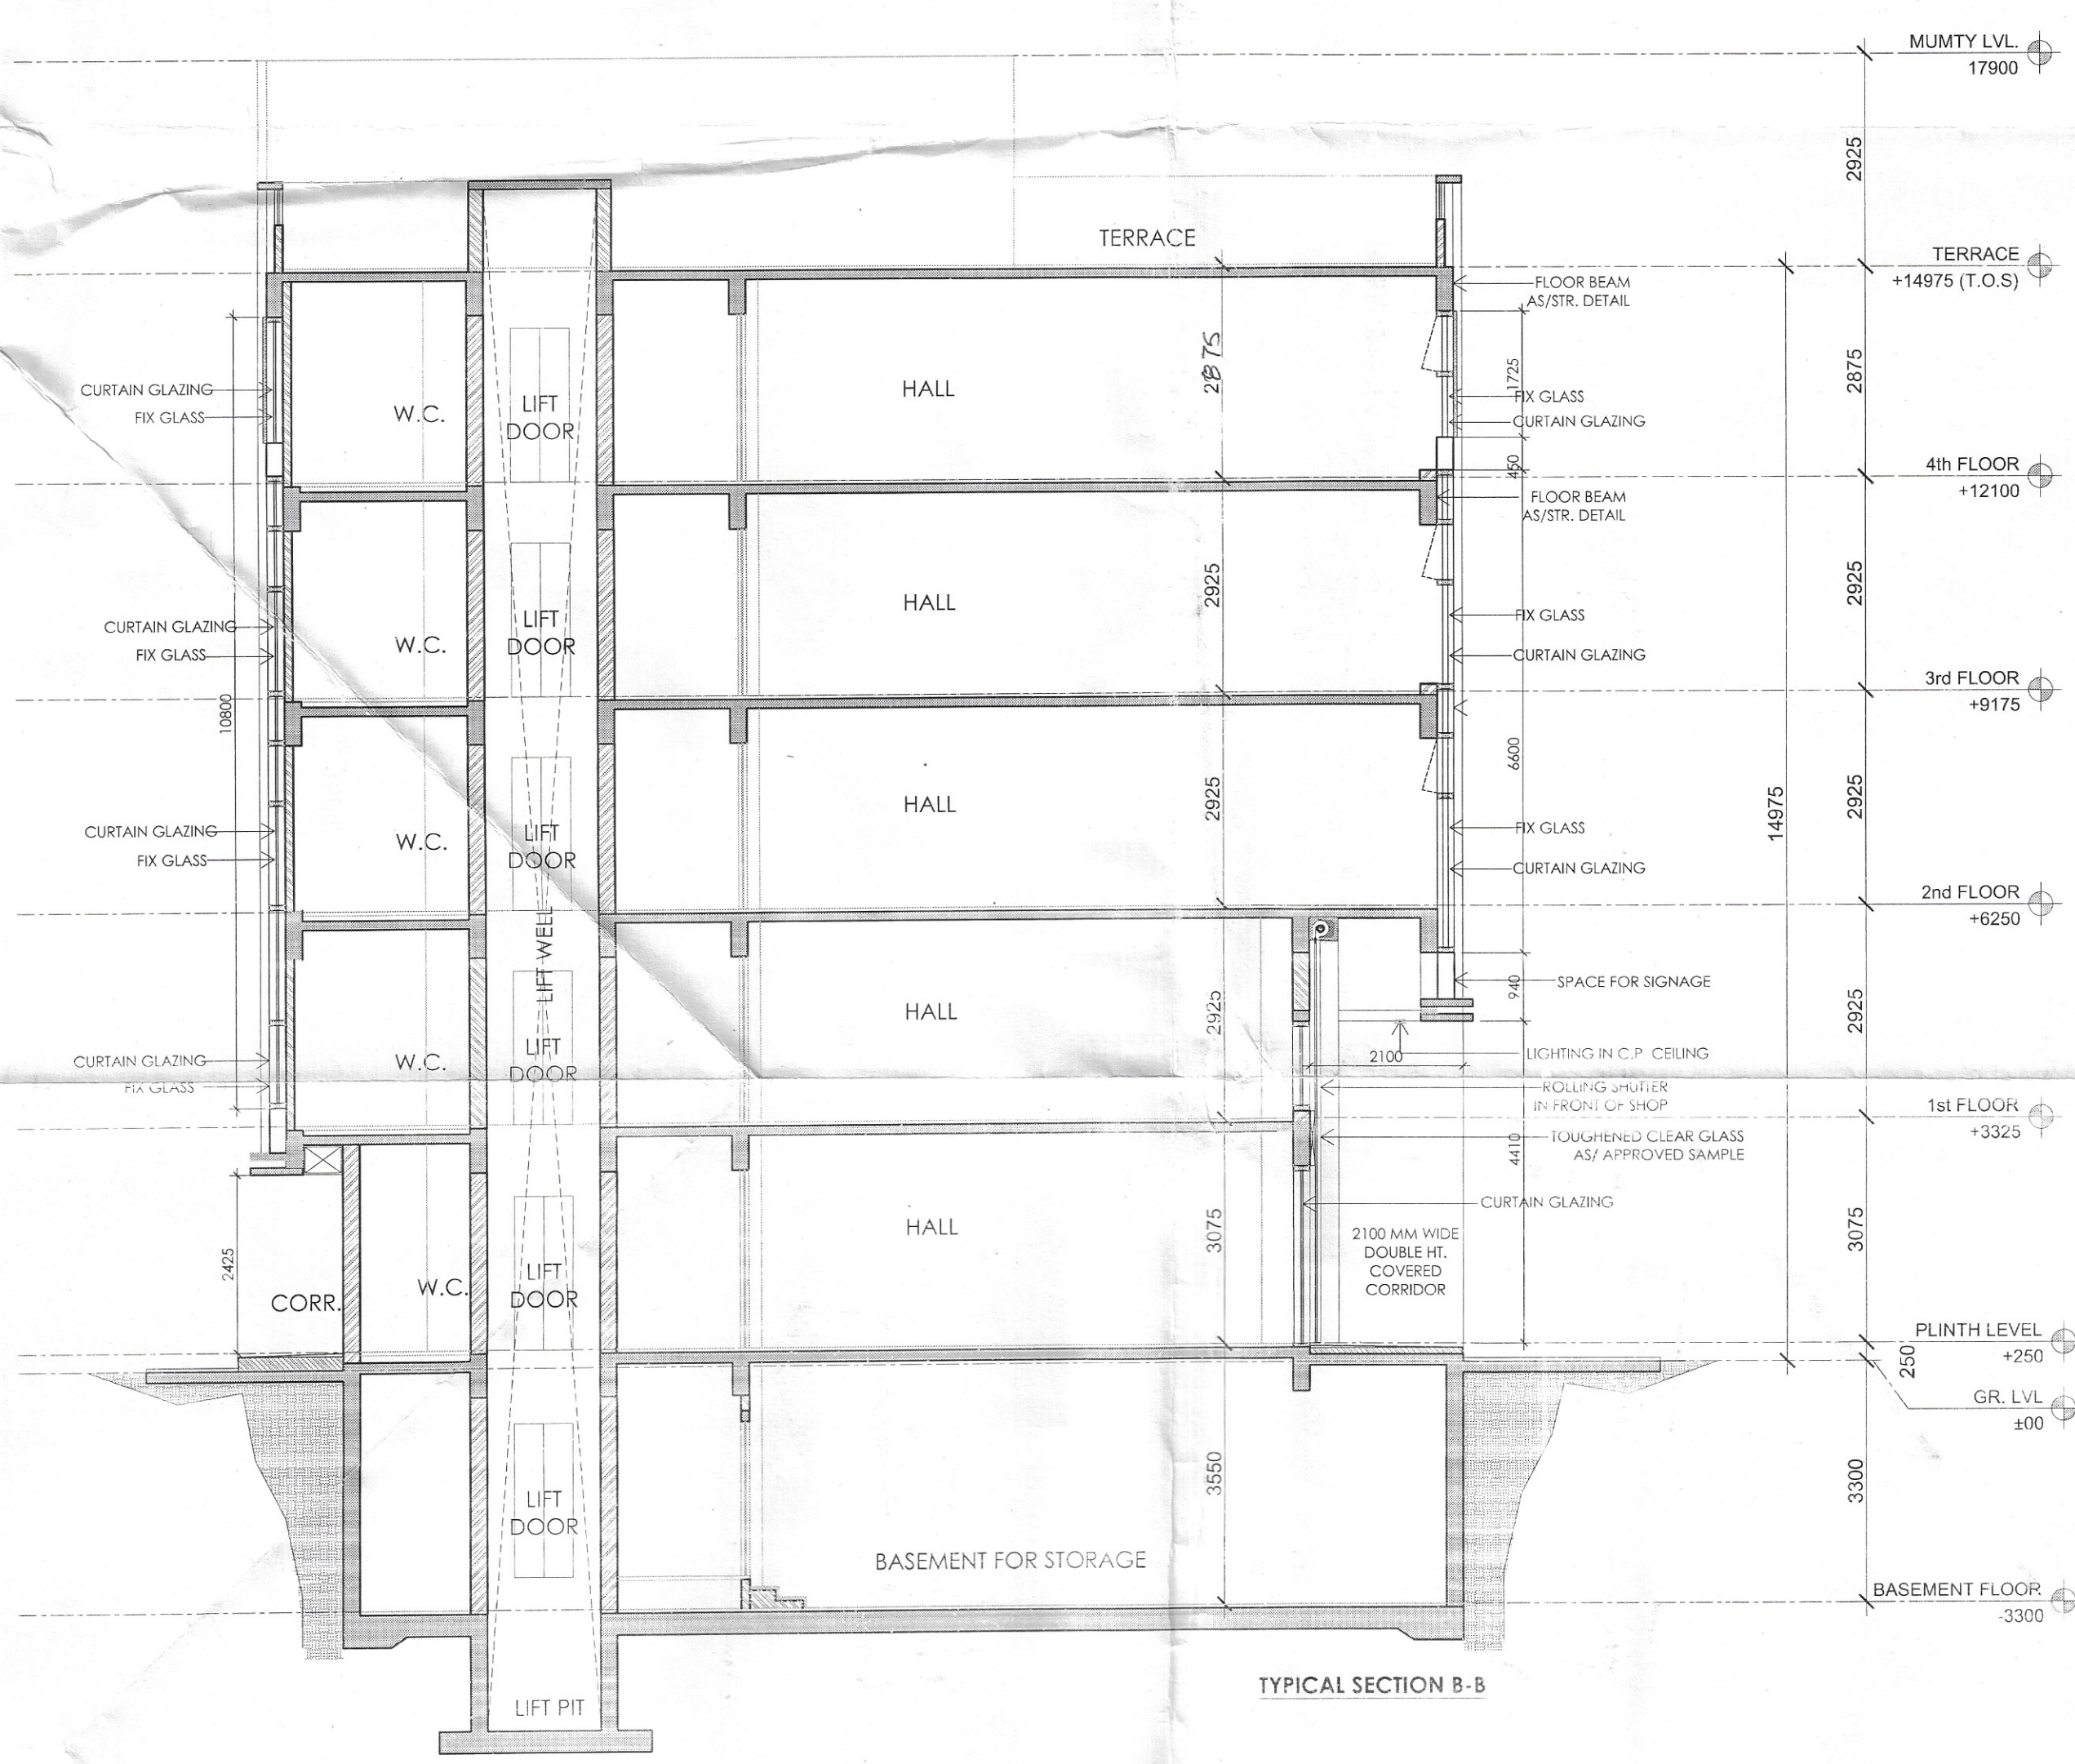

DRG NO:- DTCP 8298 (xxiv) dated 10-05-22

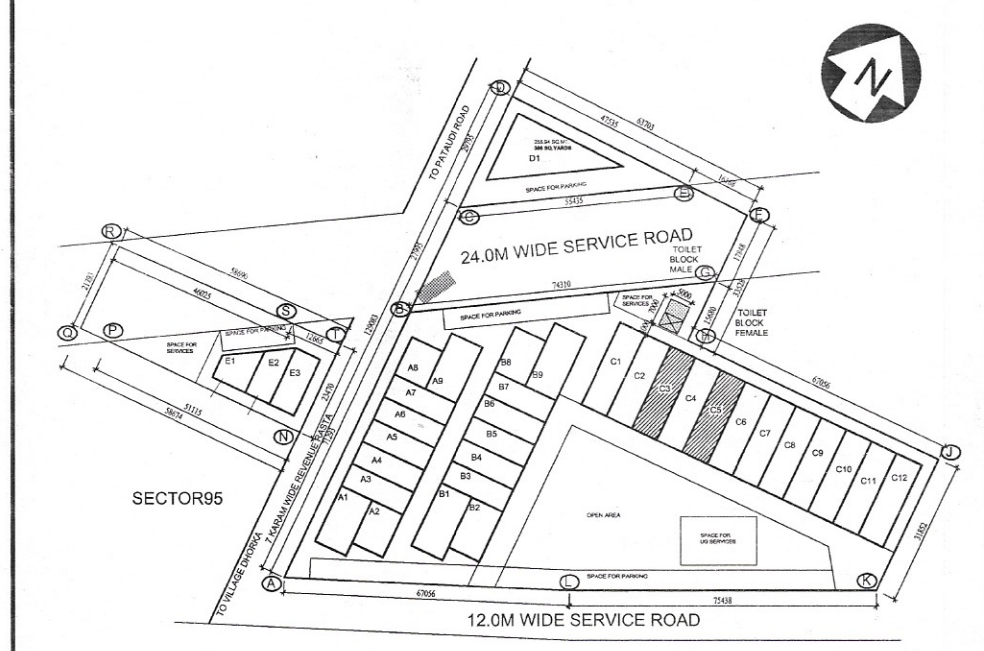

PRINCIPAL ARCHITECT:

ACPL

ACPL Design Ltd.

CLIENT:

GLS INFRAPROJECTS PVT. LTD.

PROJECT:

PLOTTED COMMERCIAL COLONY ON AN AREA MEASURING 2.95625 ACRES IN THE REVENUE ESTATE OF VILLAGE DHORKA, SECTOR-95, DISTT. GURUGRAM, HARYANA

For GLS Infraprojects Pvt. Ltd.

Authorised Signatory

AUTH. SIGN.

ARCHITECT'S SIGN.

DRAWING TITLE:

BLOCK-C _ PLOT OF (6.73x22.0) 145.06 SQMT, PLOT NO.C03,C05

SECTIONS & ELEVATION

DRAWING NO. C-103.01

SCALE: 1 : 100