
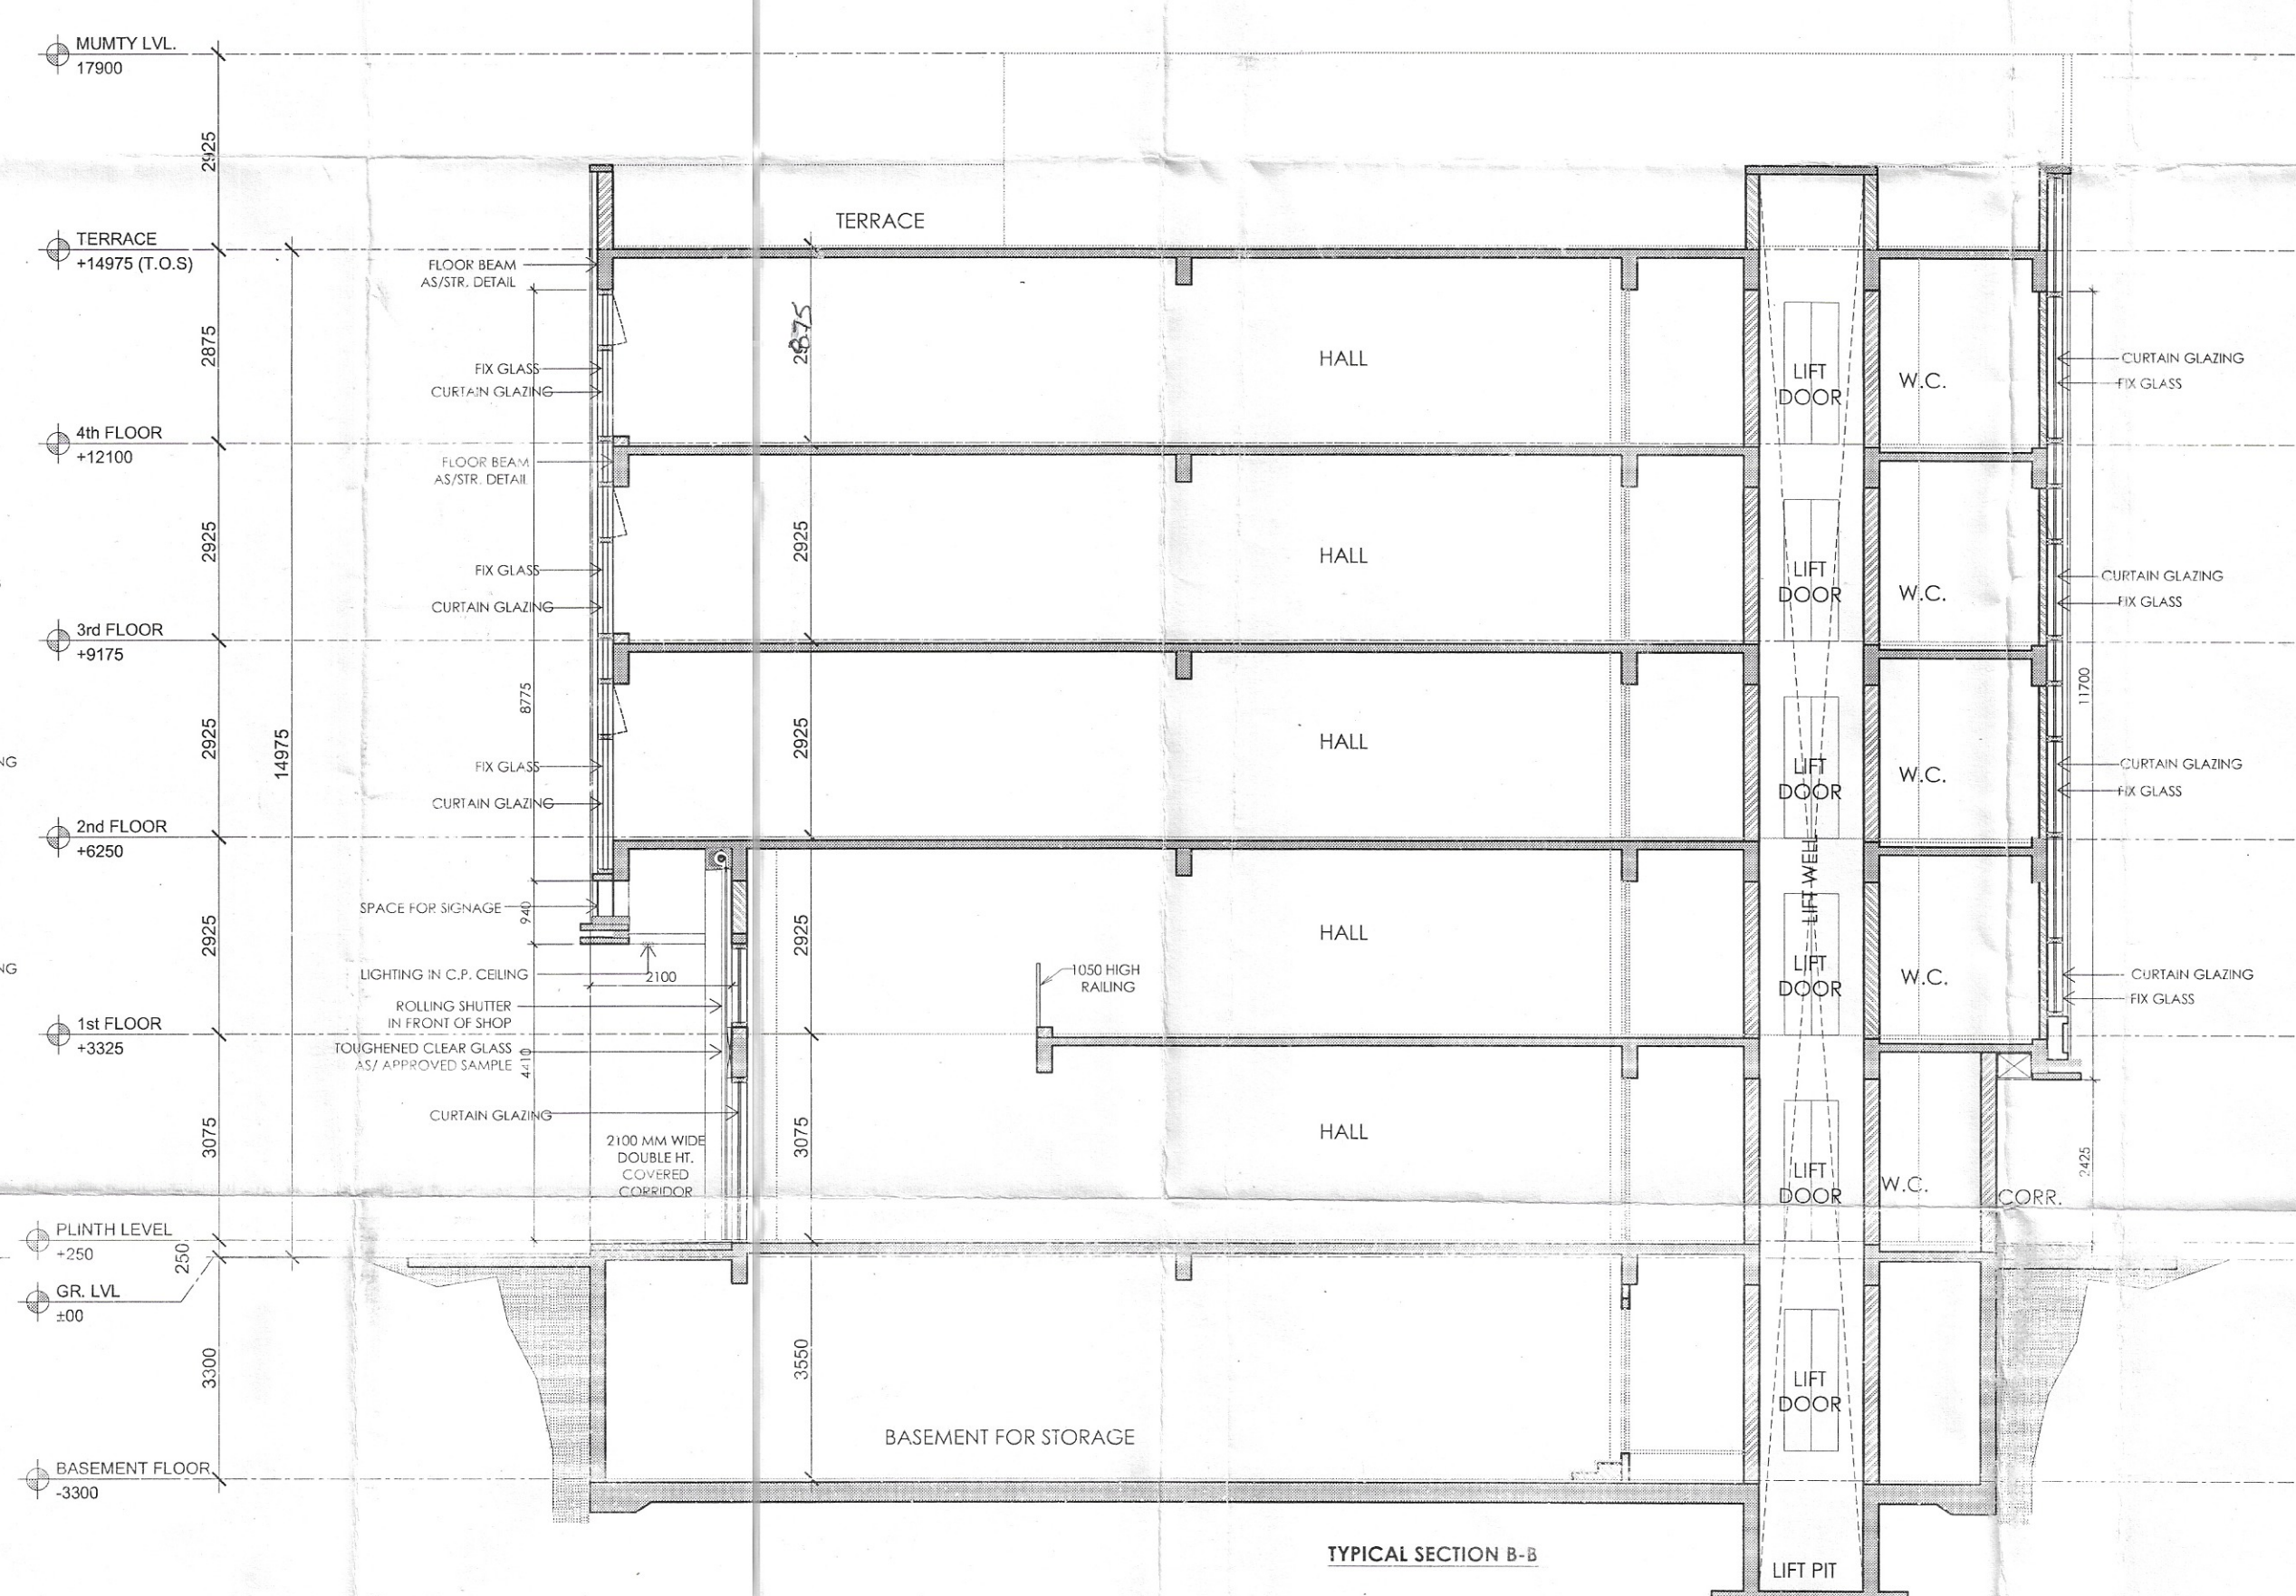
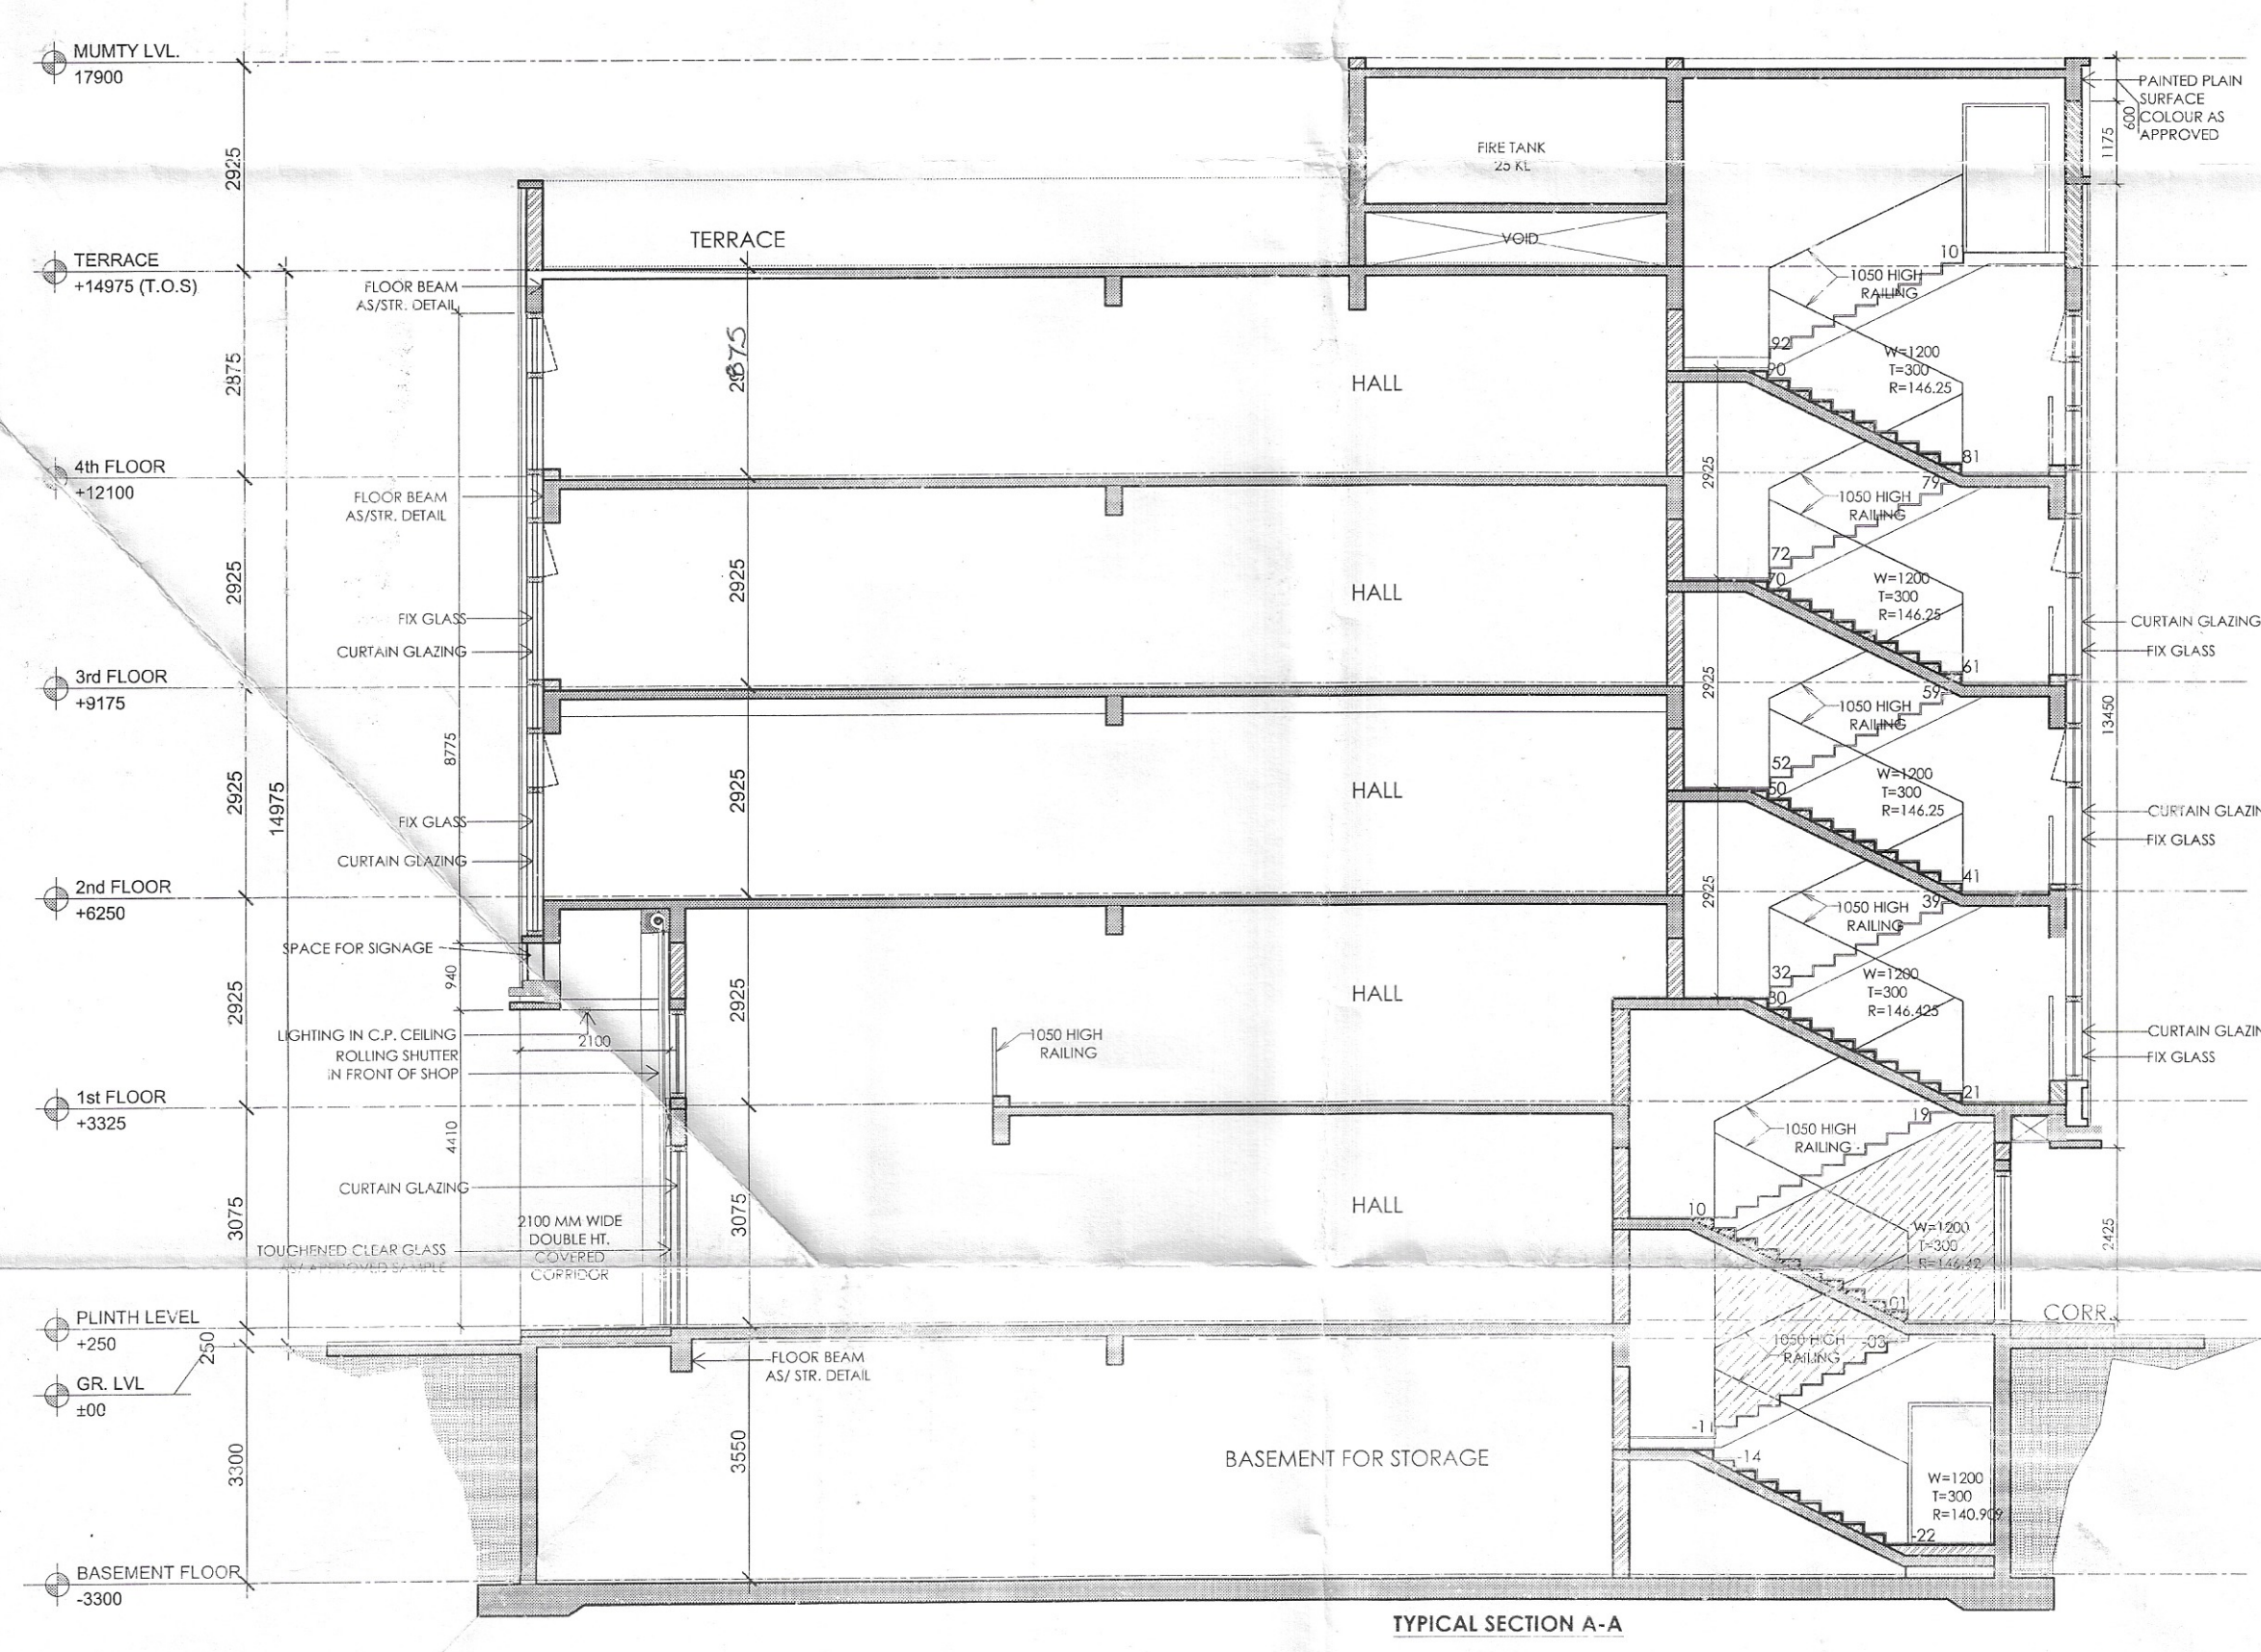


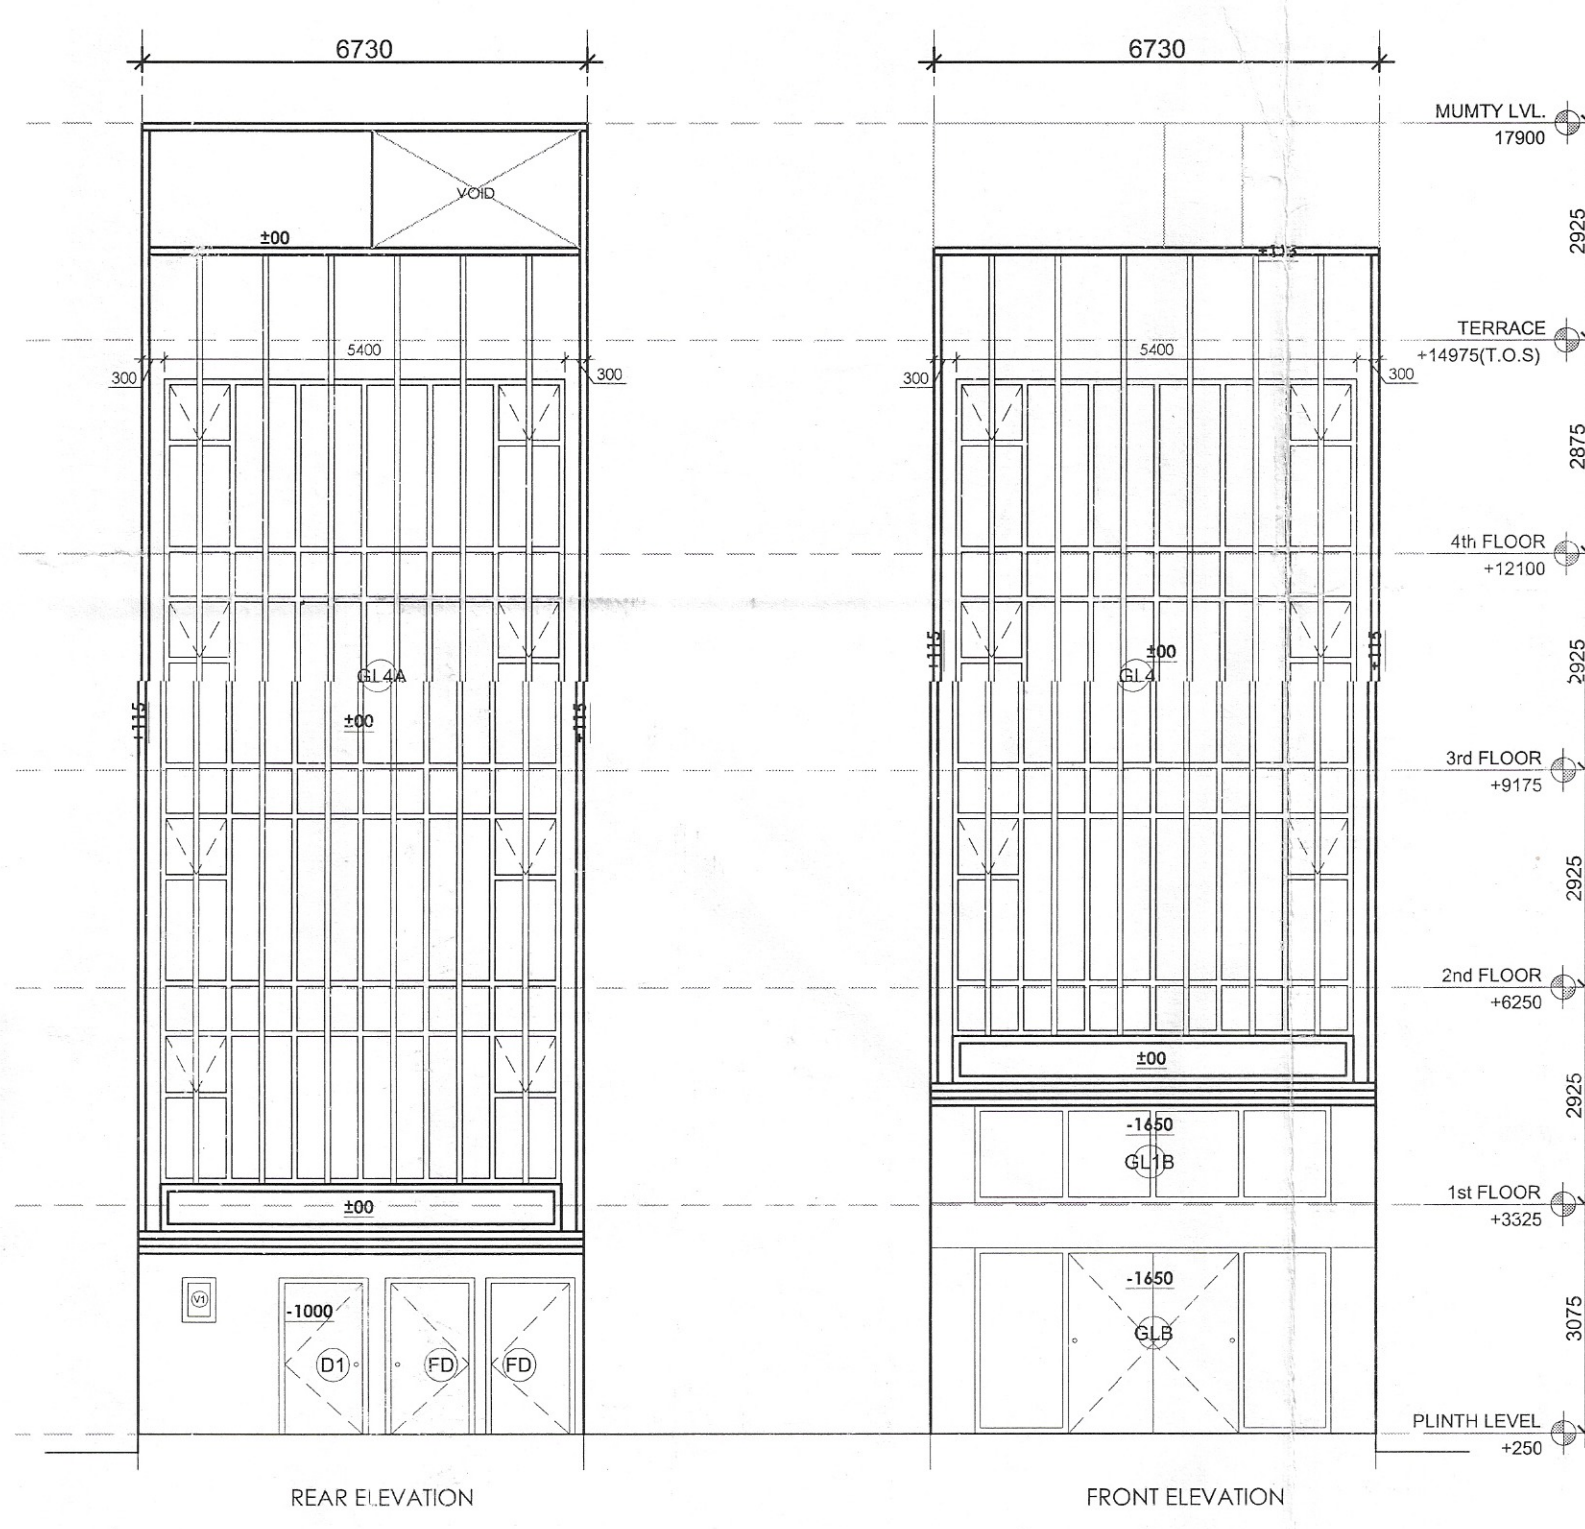


Sanjay Narang
ATP (HQ)
(DINESH KUMAR)
SD(HQ)

Hshame
(HITESH SHARMA)
STP(M)HQ

(K.P. SINGH)
CTP(HR)

(K. MAKRAND PANDURANG, IAS)
DTCP(HR)

DRG. NO:- DTCP B298 (XIXVI) Date: 10-05-22

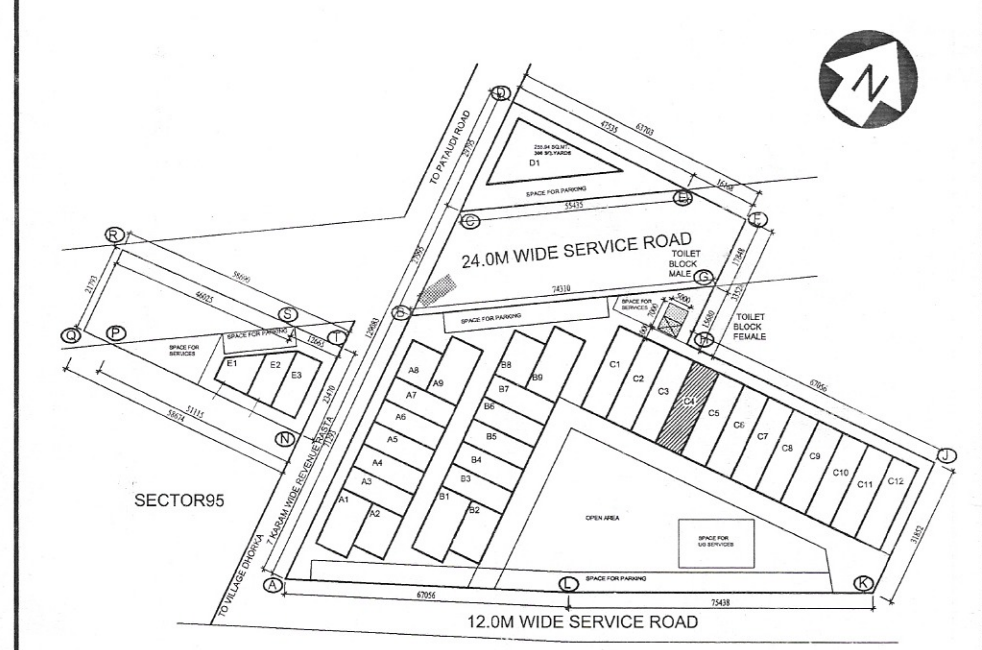

KEY PLAN
BLOCK-C _ PLOT NO.C04

PRINCIPAL ARCHITECT:

ACPL
ACPL Design Ltd
150 90012015
Architecture
Management
Planning
150 90012015
T: +91 11 24022086
F: +91 11 24022086
E: info@acpl.in

CLIENT:-
GLS INFRAPROJECTS PVT. LTD.

PROJECT:-
PLOTTED COMMERCIAL COLONY ON AN AREA MEASURING 2.95625 ACRES IN THE REVENUE ESTATE OF VILLAGE DHORKA, SECTOR-85, DISTT. GURUGRAM, HARYANA

For GLS Infraprojects Pvt. Ltd.
Authorised Signatory
AUTH. SIGN.

HARBAKSH GILL
ARCHITECT
CA/86/10195
ARCHITECT'S SIGN.

DRAWING TITLE:
BLOCK-C _ PLOT OF (6.7x22.9) 148.06 SQMT.
PLOT NO.C04
SECTIONS & ELEVATIONS

DRAWING NO. C-104.01 SCALE: 1 : 100