


KEY PLAN
BLOCK-C _ PLOT NO.C08&C10

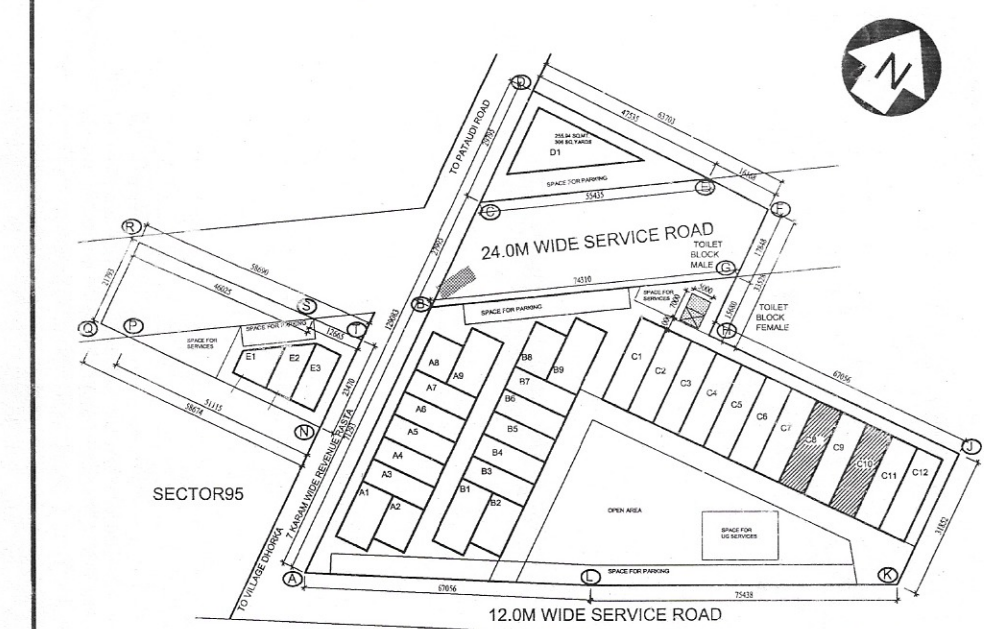

PRINCIPAL ARCHITECT:

ACPL ISO 9001:2015
Architecture
Management
Planning

ACPL Design Ltd		Unit 5 Southcross Road New Delhi 110055 India	Tel: +91 11 2610 1000 Fax: +91 11 2610 1001
www.acpltd.com		E: dist@acpltd.com	F: info@acpltd.com

GLS INFRAPROJECTS PVT. LTD.

PROJECT:-
PLOTTED COMMERCIAL COLONY ON AN AREA
MEASURING 2.95625 ACRES IN THE REVENUE
ESTATE OF VILLAGE DHORKA, SECTOR-95,
DISTT. GURUGRAM, HARYANA



For GLS Infraprojects Pvt. Ltd.

Authorised Signatory
AUTH. SIGN.

HARBAKSH GILL
ARCHITECT
CA/86/10195

DRAWING TITLE:
BLOCK-C _ PLOT OF(6.73x22.0) 148.06 SQMT,
PLOT NO.C08&C10
SECTIONS & ELEVATION

DRAWING NO.	C-106.01	SCALE:	1 : 100
-------------	----------	--------	---------

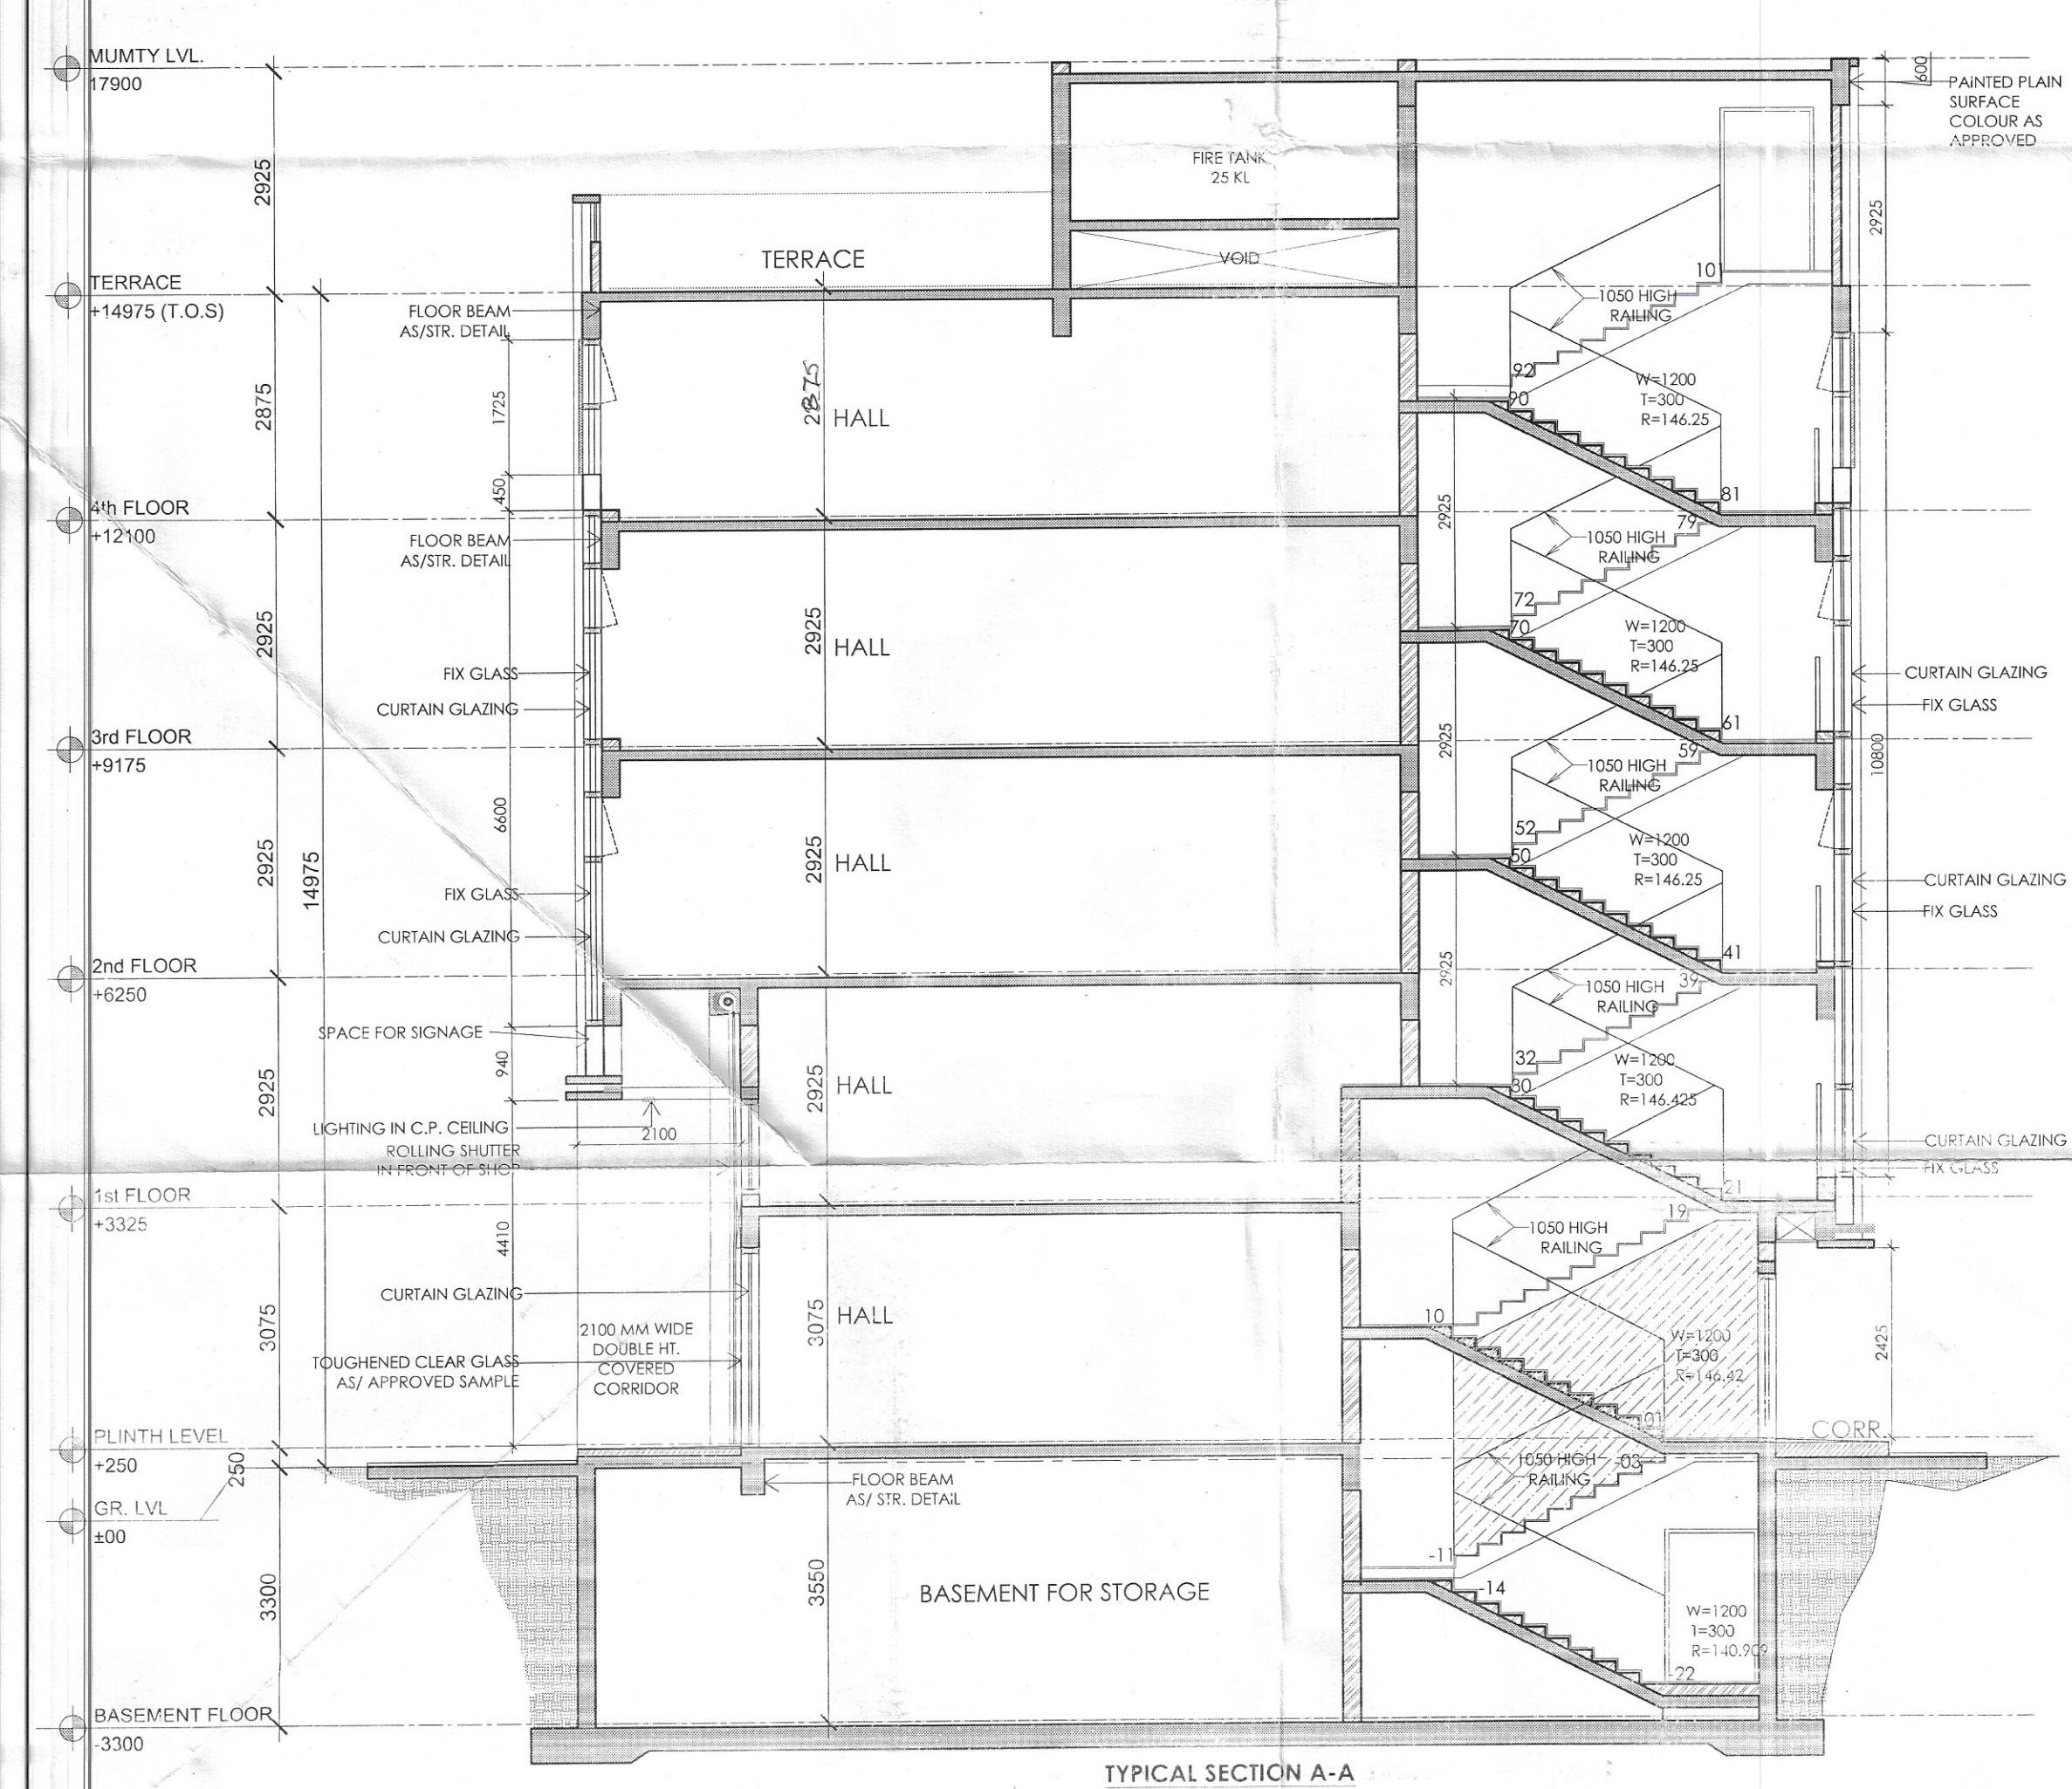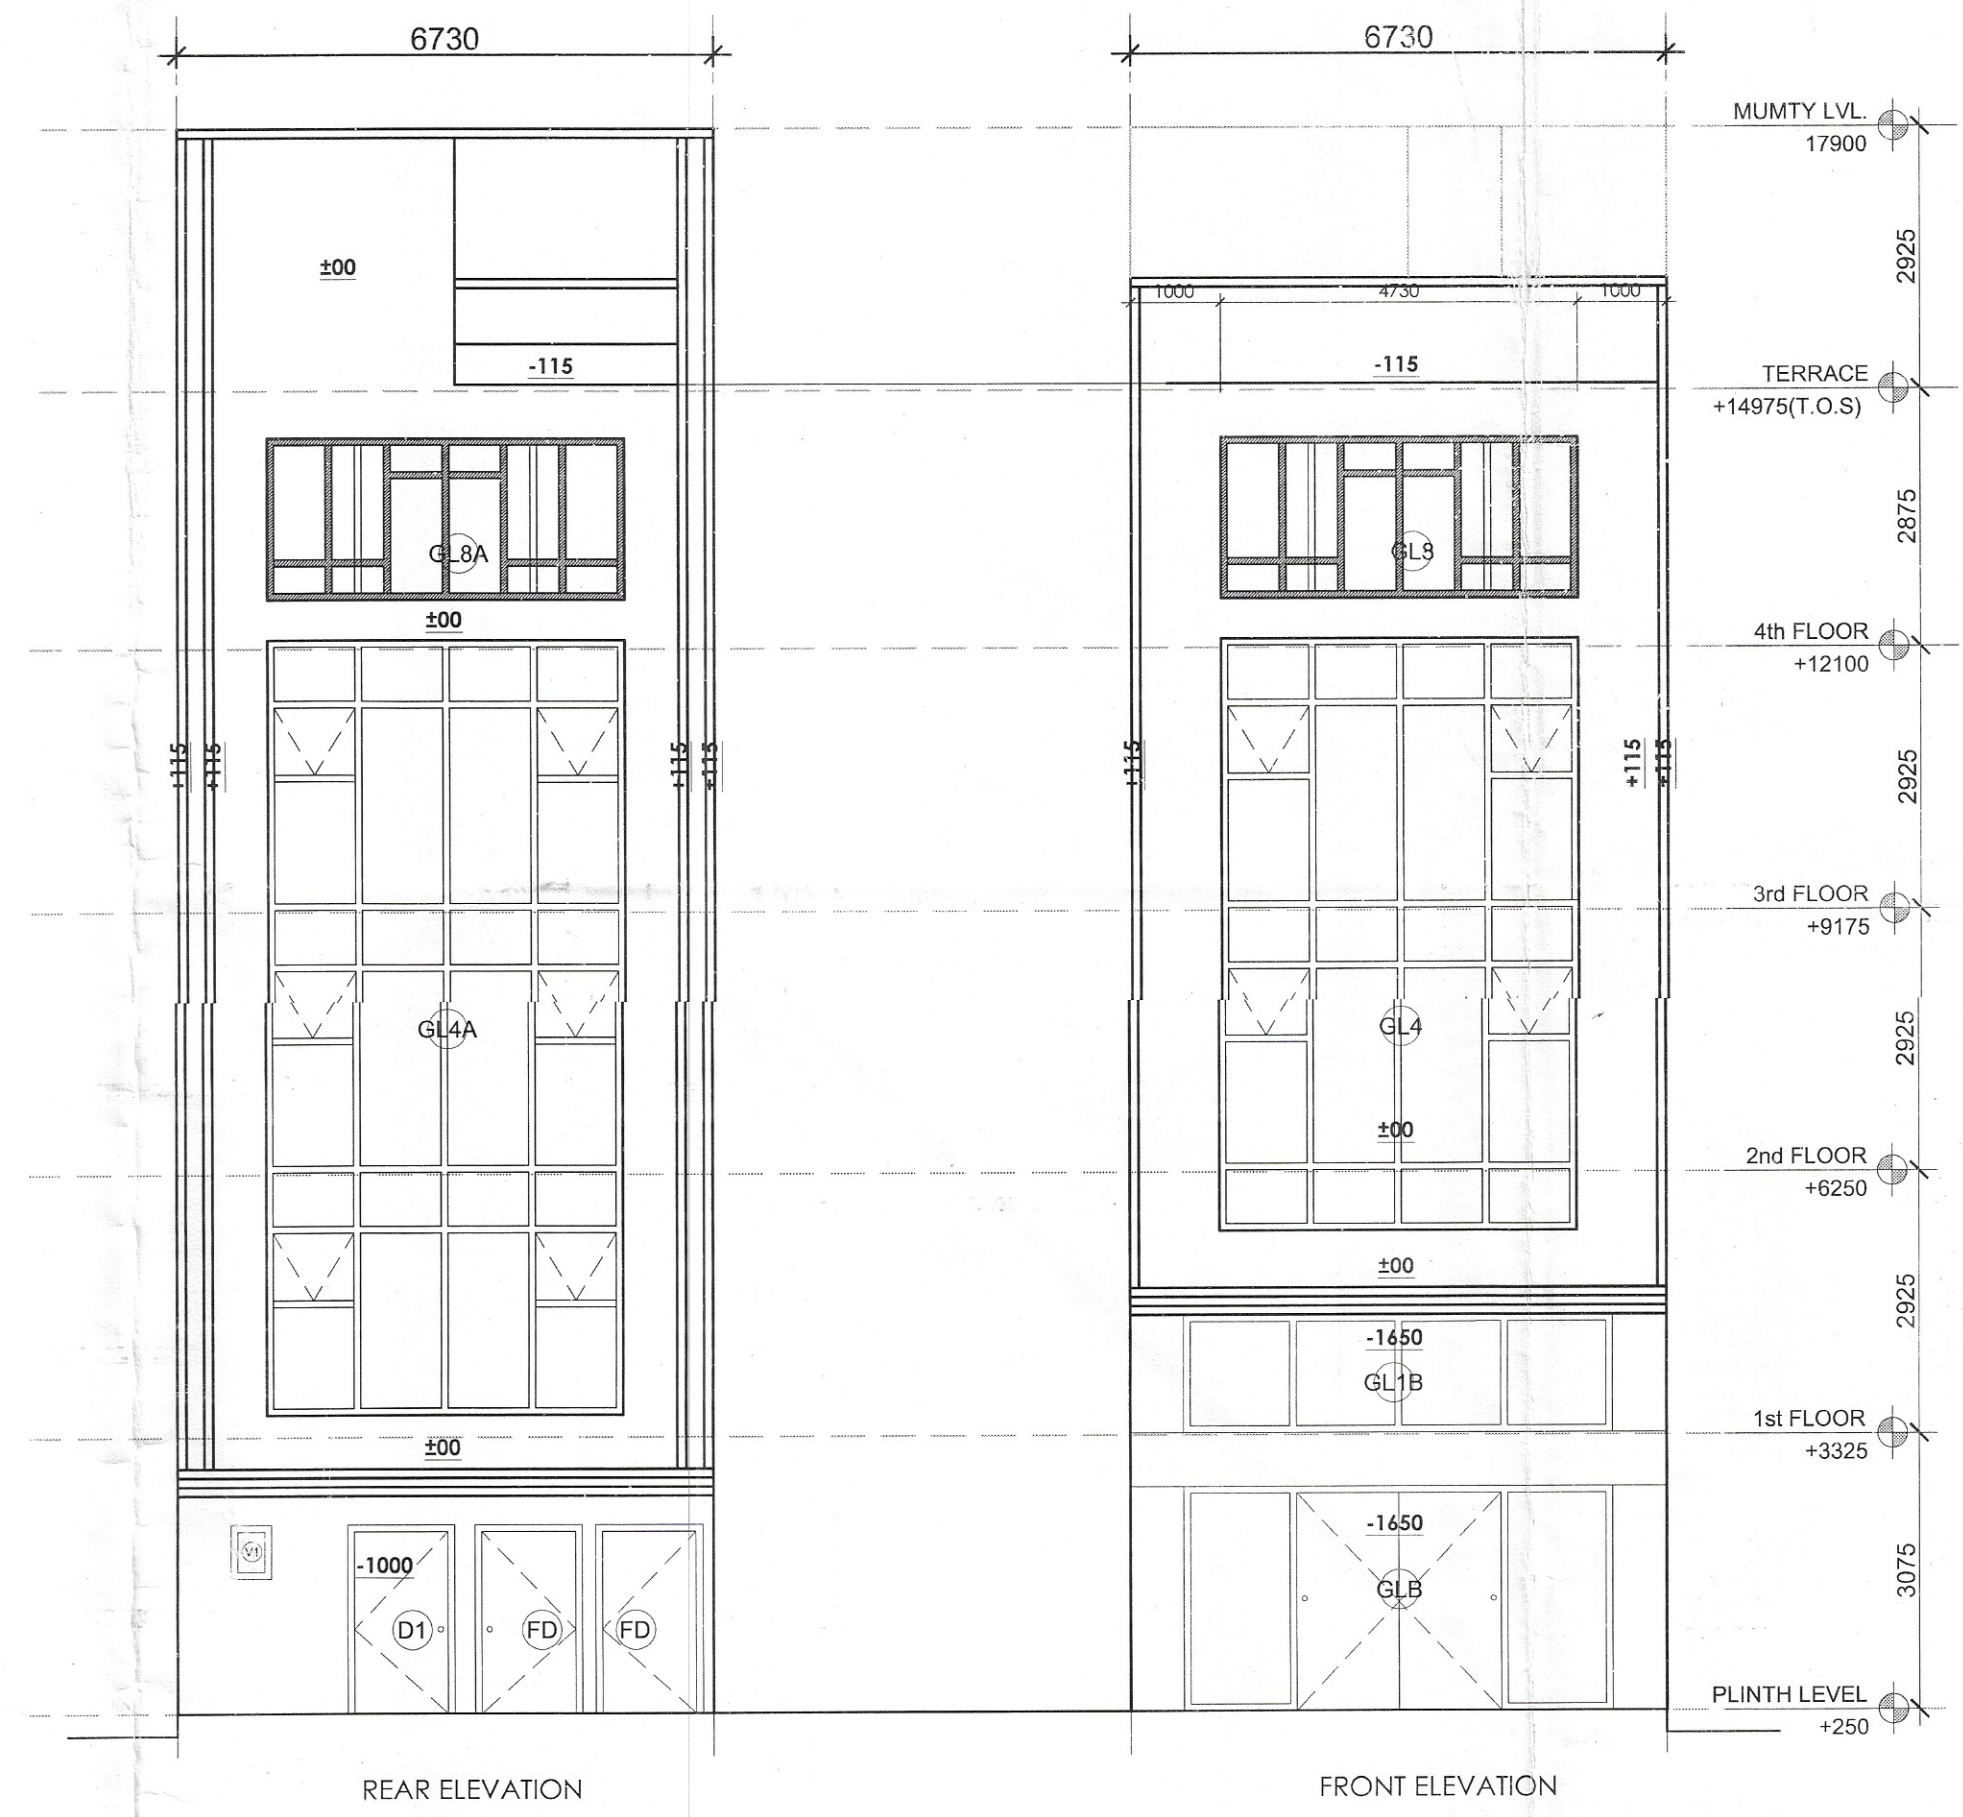

TYPICAL SECTION A-A



TYPICAL SECTION B-B