




SARAY NARANG
ATP (HQ)
(DINESH KUMAR)
SD (HQ)

Hitesh
(HITESH SHARMA)
STP (M) HQ

P.P. SINGH
CTP (HR)

(K. MAKRAND PANDURANG, IAS)
DTCP (HR)

DRG. NO:- DTCP B298 (XLII) DATED:- 10-05-22

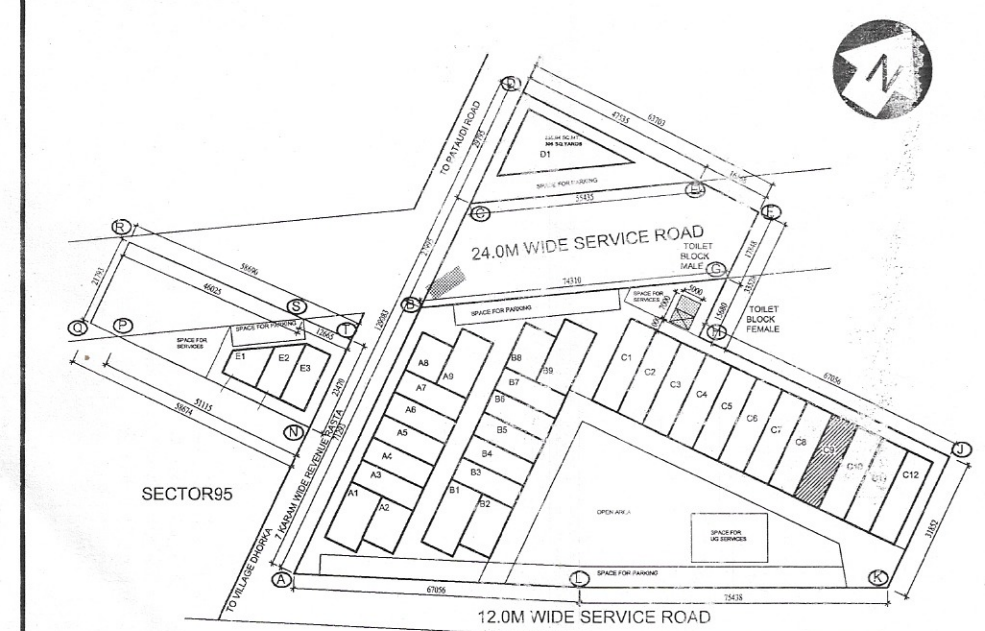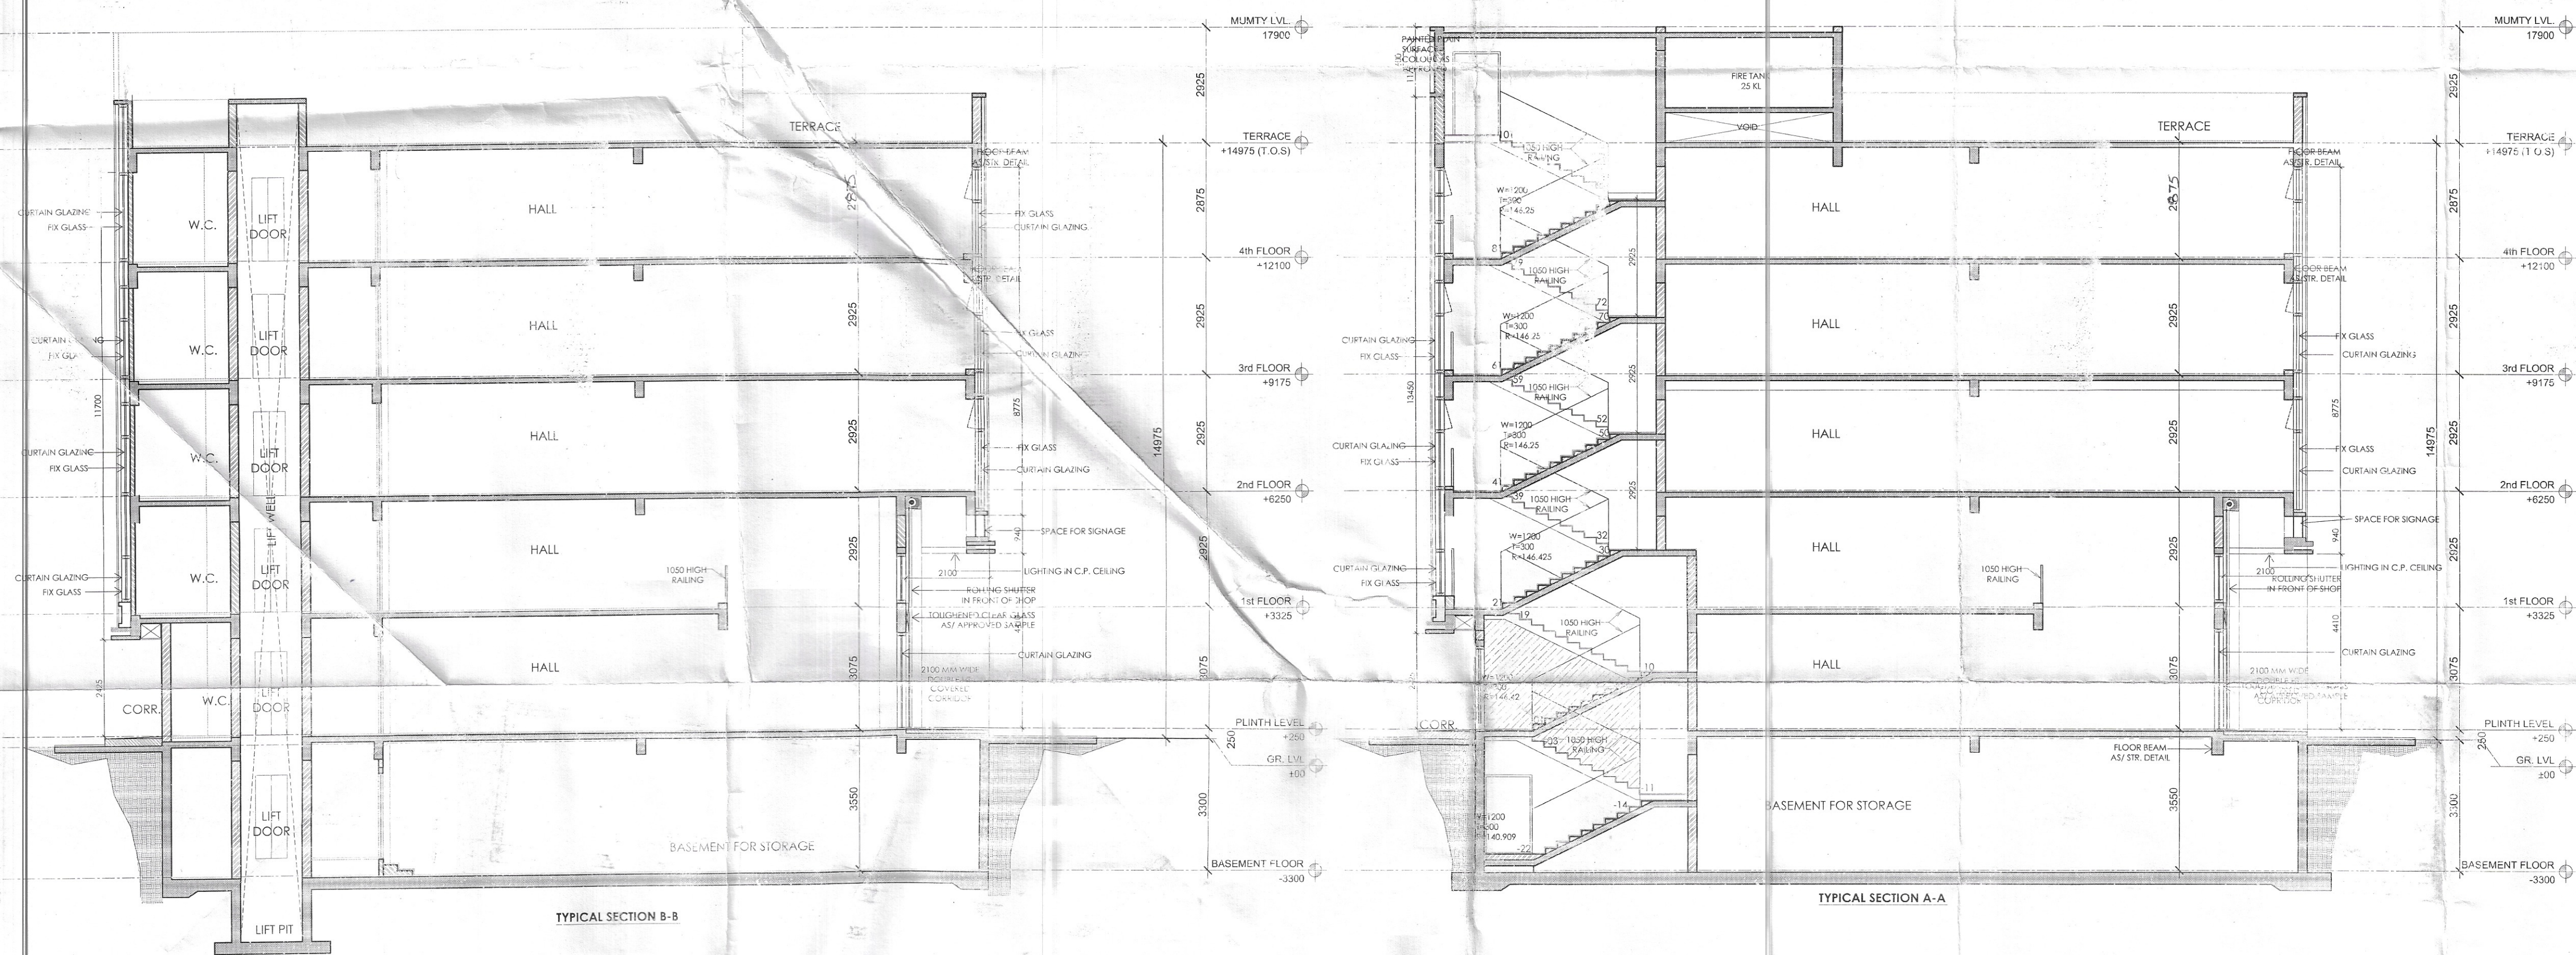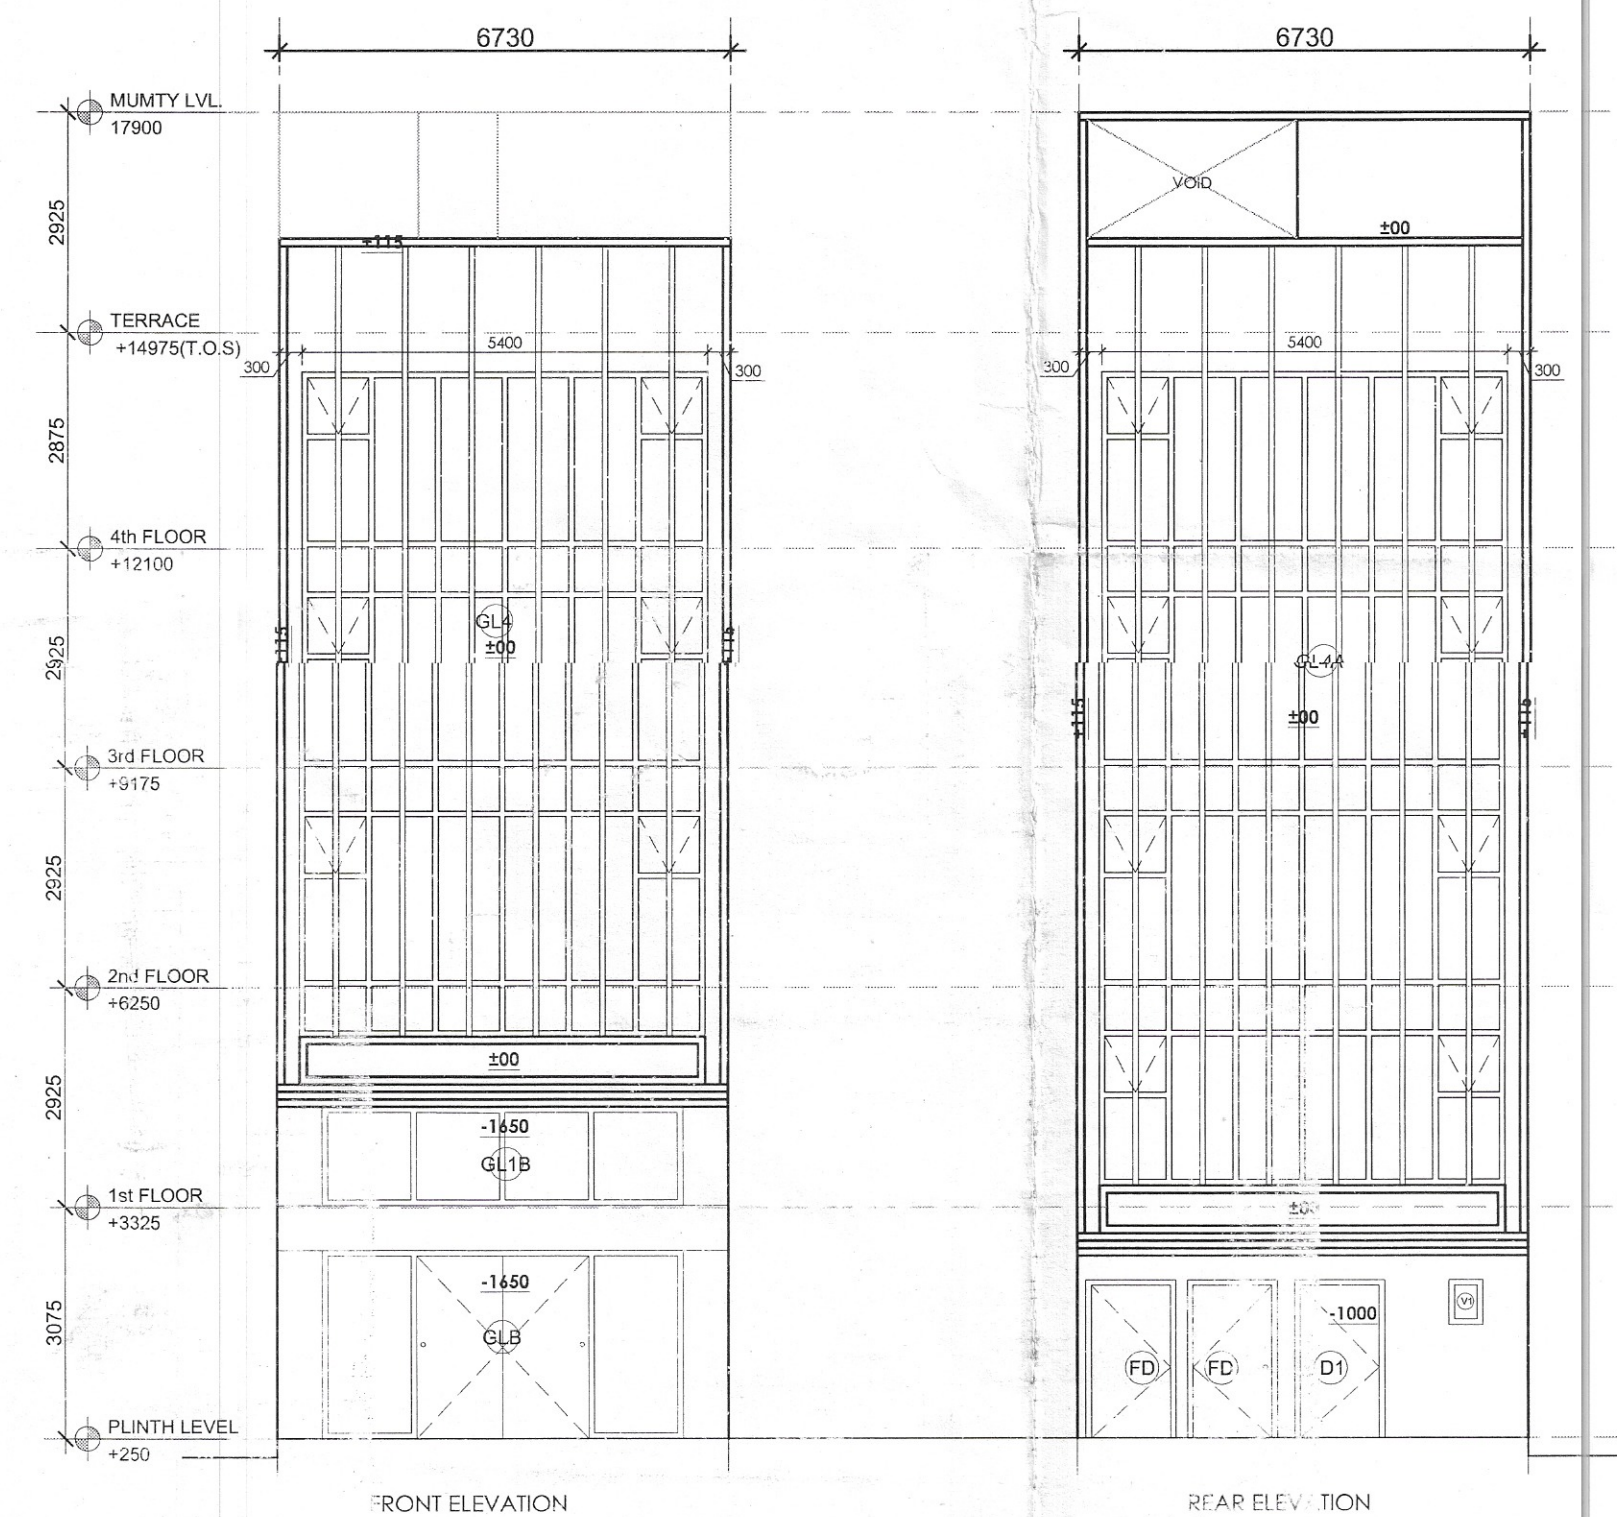

PRINCIPAL ARCHITECT:

ACPL ISO 9001:2015
Architecture
Management
Planning

ACPL Design Ltd
E-88, Sector 17, Gurgaon
Haryana 122002, India
Tel: 0124 4040700
Fax: 0124 4040701
Email: info@acpl.in

CLIENT:-
GLS INFRAPROJECTS PVT. LTD.

PROJECT:-
PLOTTED COMMERCIAL COLONY ON AN AREA
MEASURING 2.95625 ACRES IN THE REVENUE
ESTATE OF VILLAGE DHORKA, SECTOR-95,
DISTT. GURUGRAM, HARYANA

For GLS Infraprojects Pvt. Ltd.
HARBAKSH GILL
ARCHITECT
CA/86/10195
ARCHITECT'S SIGN.

DRAWING TITLE:
BLOCK-C _ PLOT OF (6.73x22.0) 148.06 SQMT,
PLOT NO.C09
SECTIONS & ELEVATIONS

DRAWING NO. C-107.01 SCALE: 1 : 100