


Sanjay Arora
SANJAY ARORA
ATA (HQ)
cg
(DINESH KUMAR)
SD (HQ)




Hitesh Sharma
(HITESH SHARMA)
STP (M) HQ

Dr. Singh
(DR. SINGH)
CTP (HR)

(K. MAKRAND PANDURANG, IAS)
DTCP (HR)

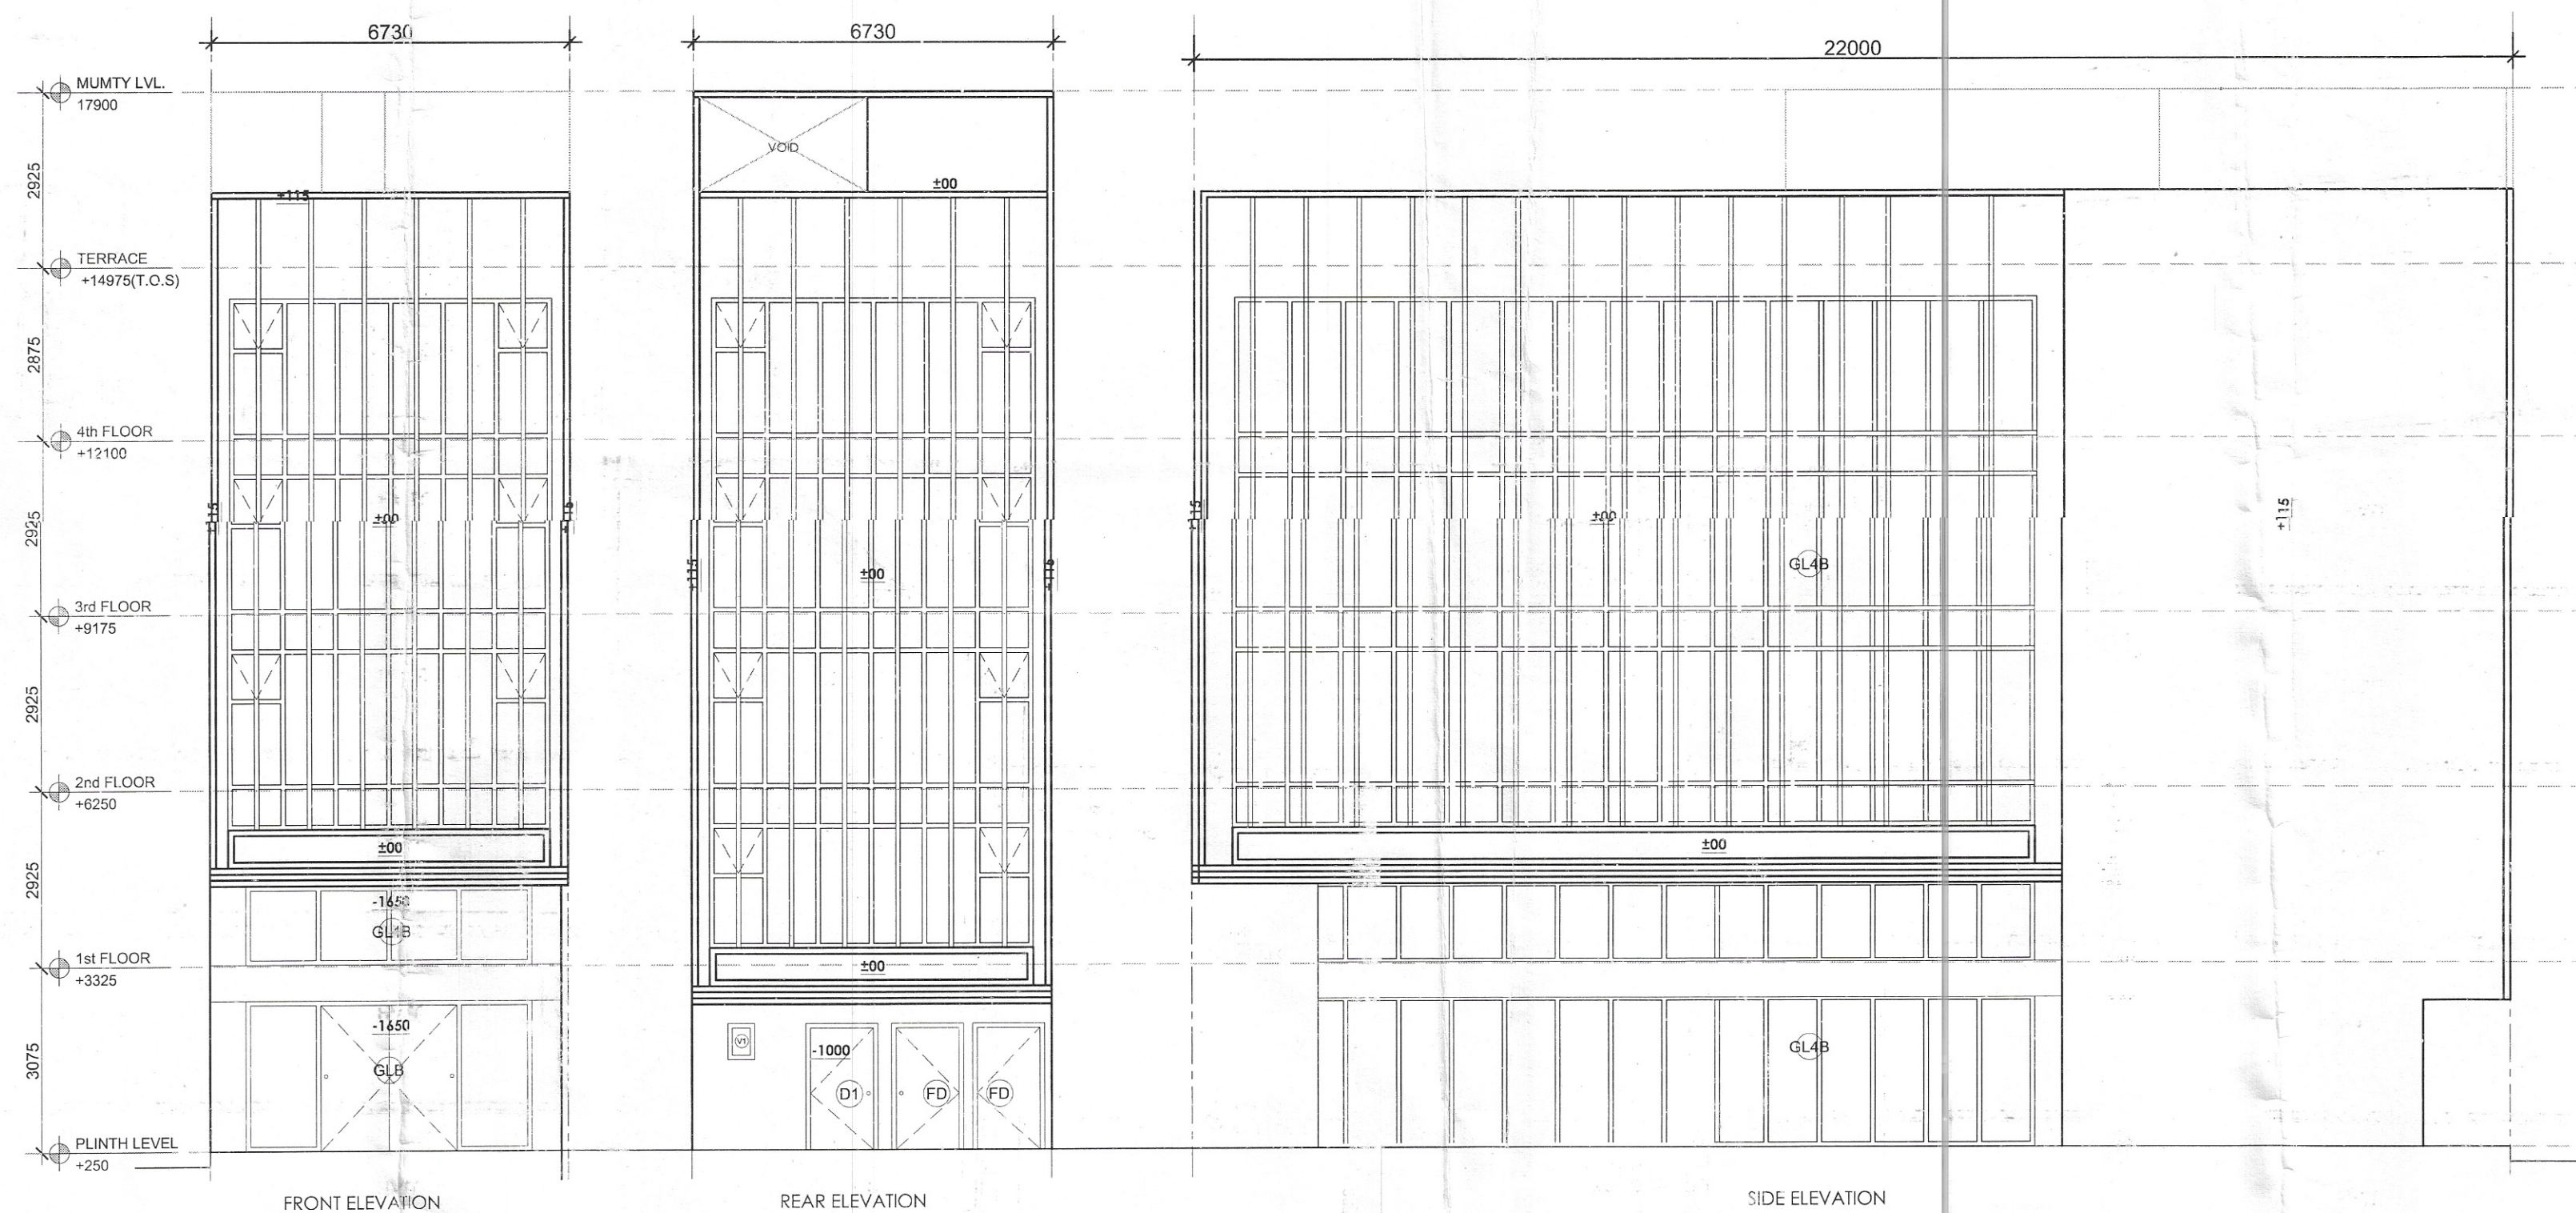

DRG. NO.:- DTCP 8298 (KXLIV) Dated:- 10-05-22

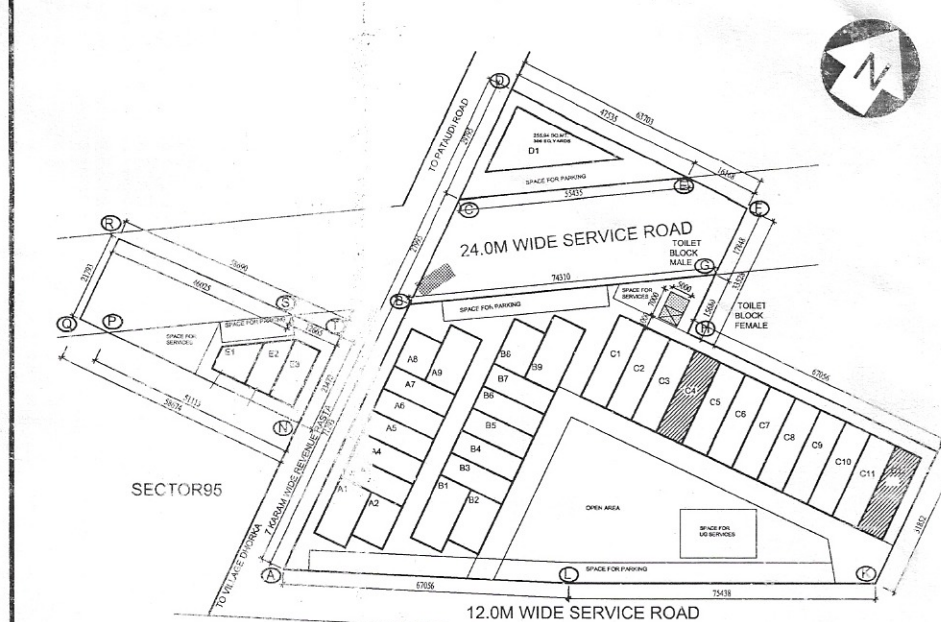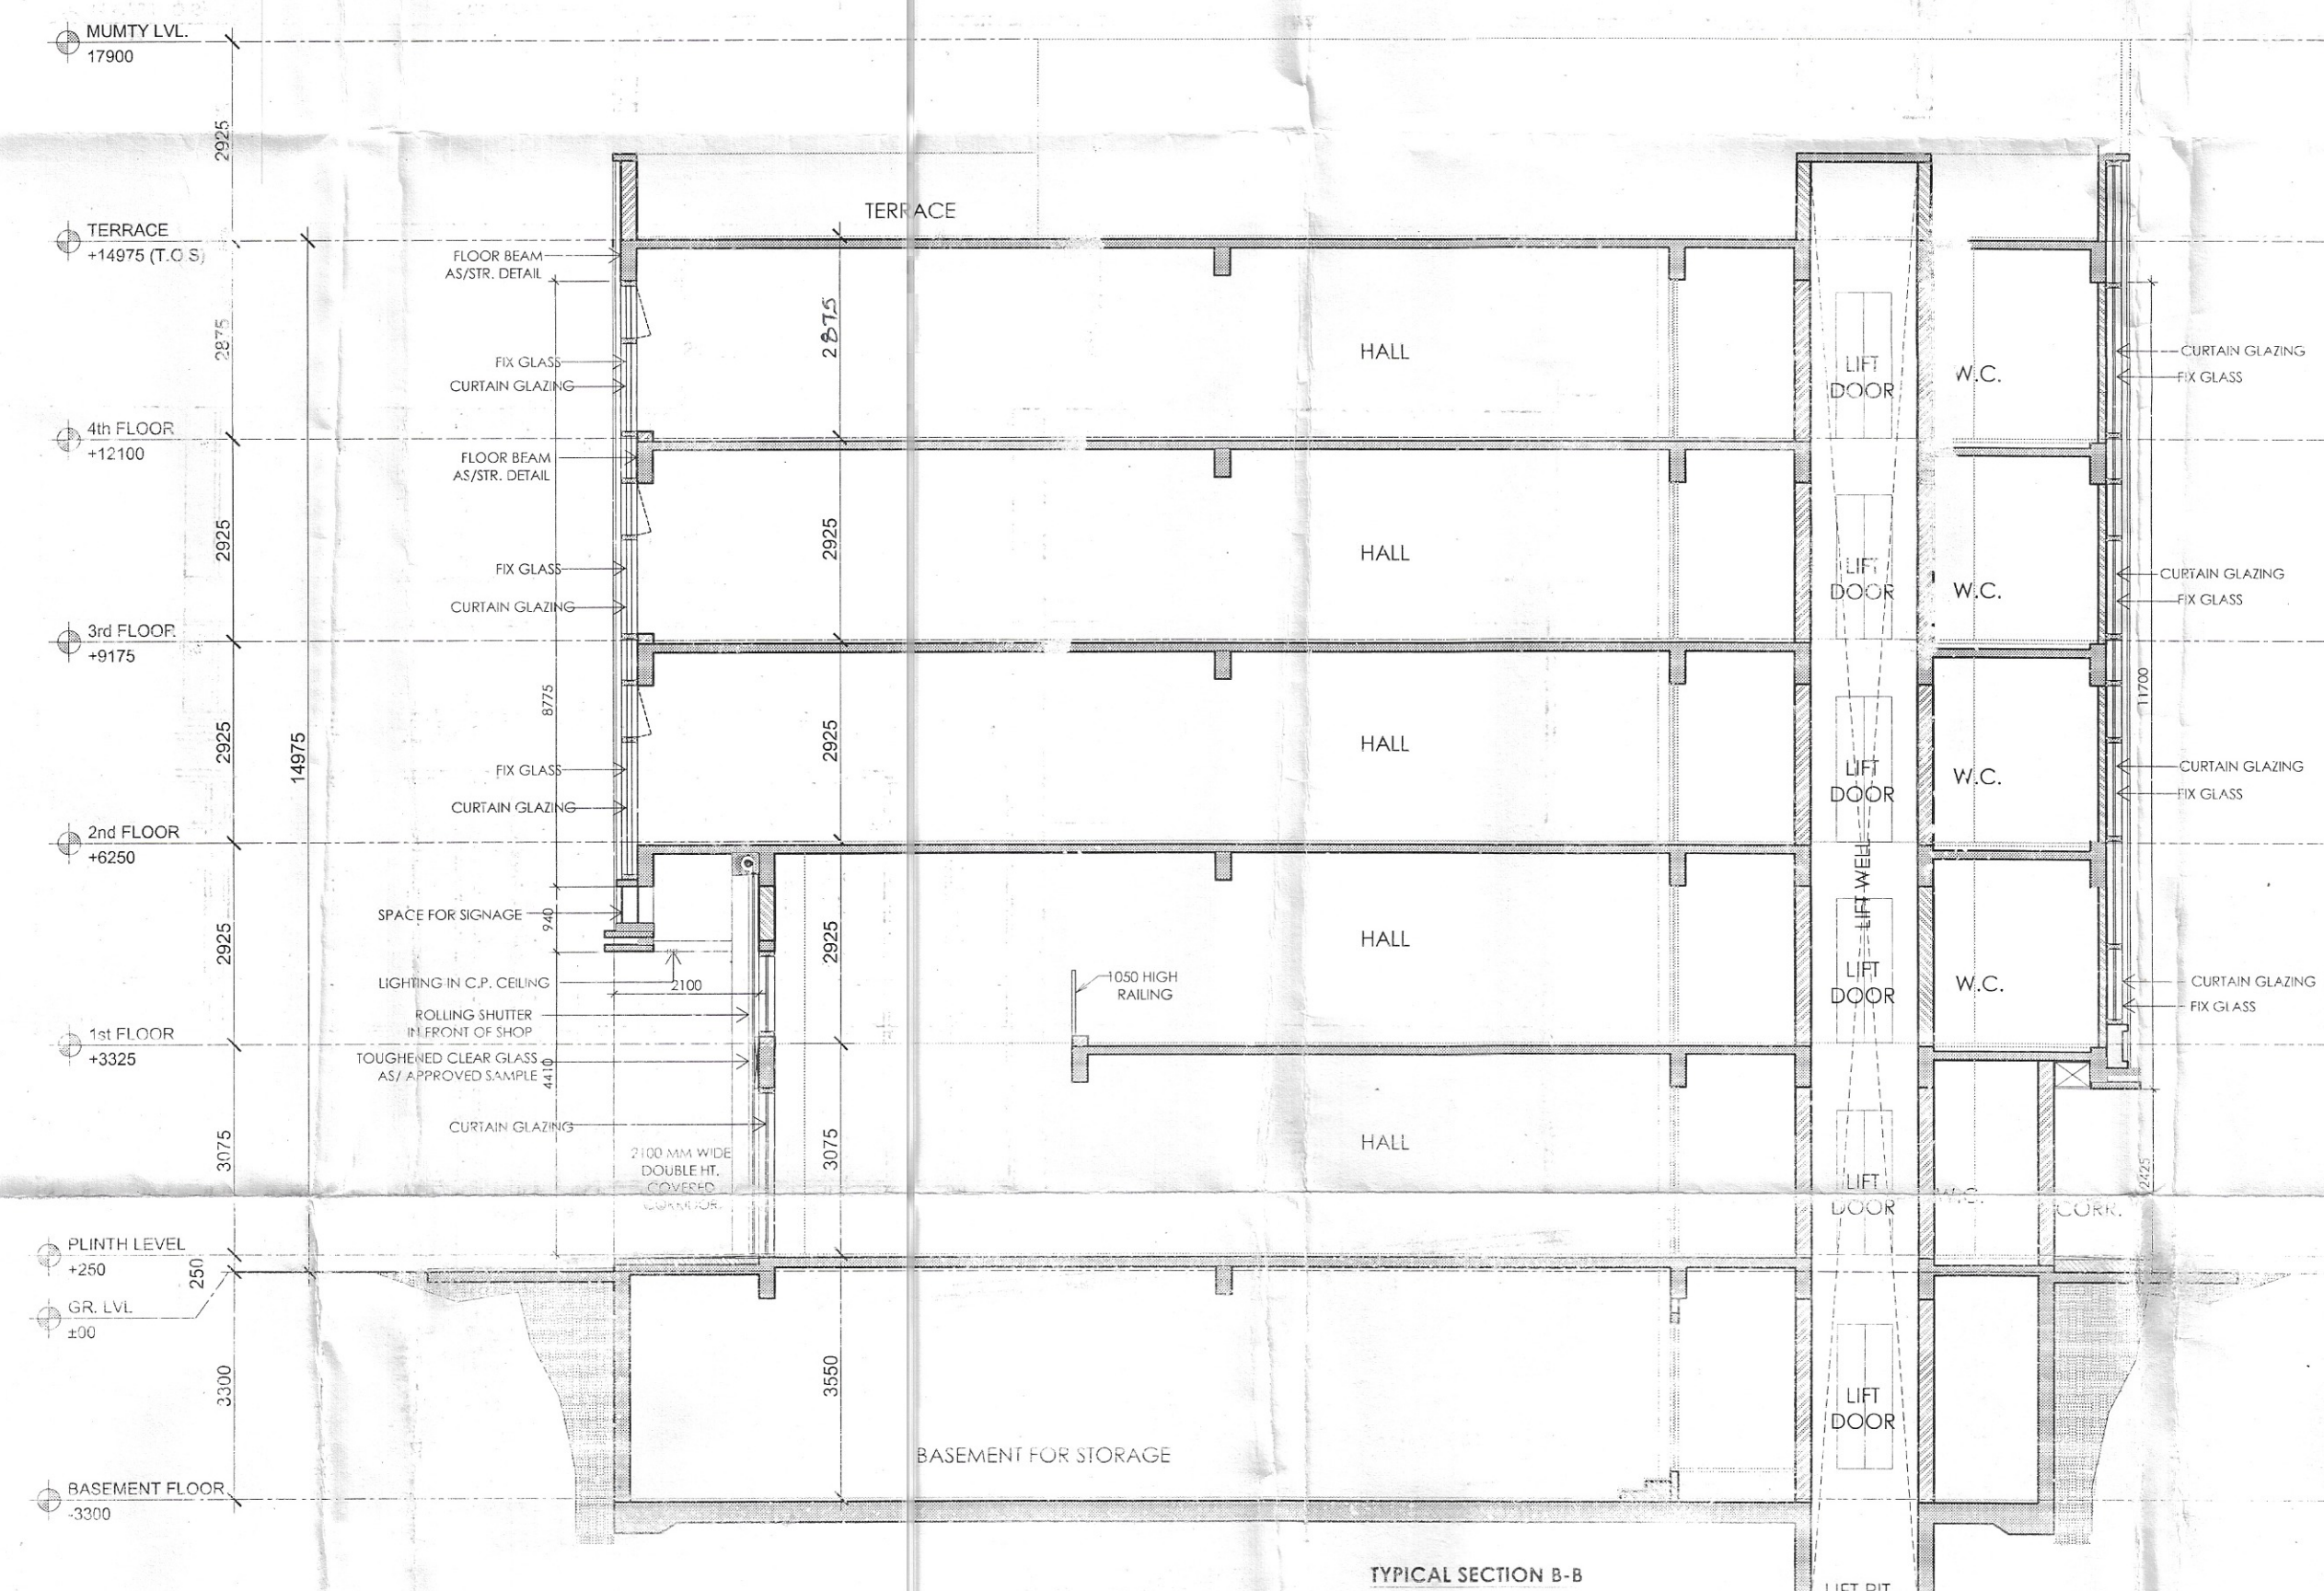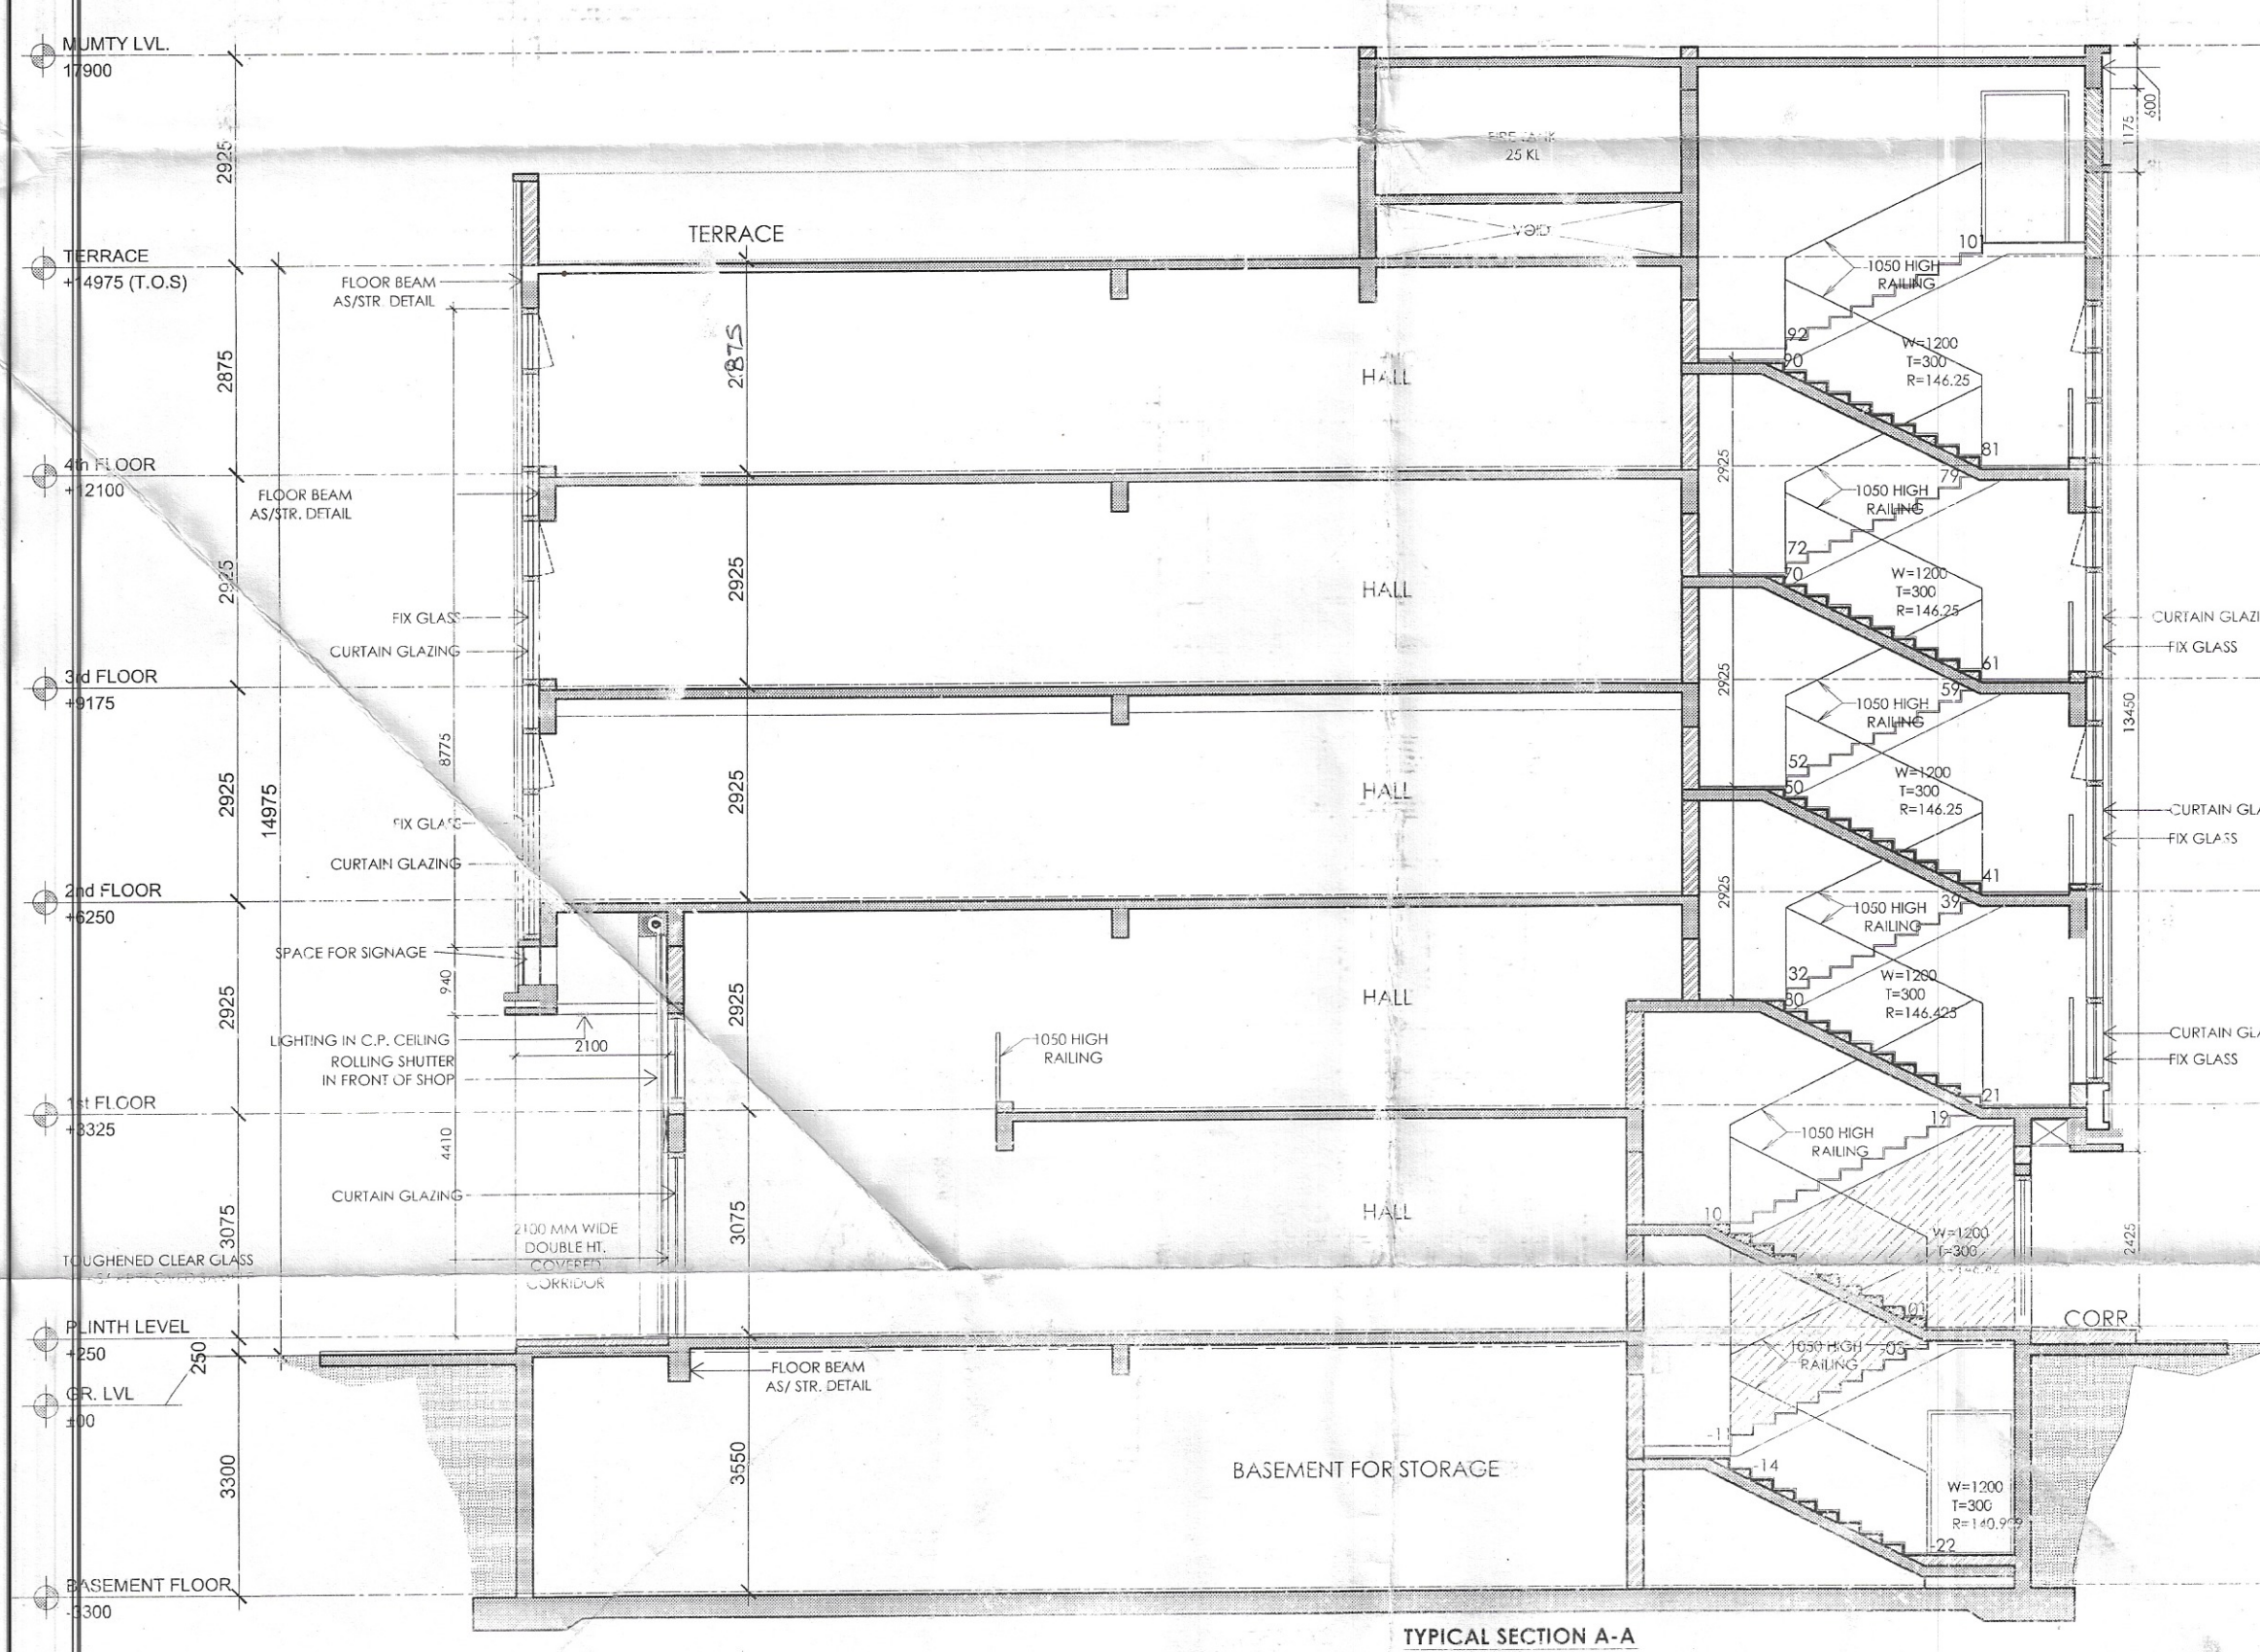

KEY PLAN BLOCK-C _ PLOT NO.C12

PRINCIPAL ARCHITECT:

ACPL

ISO 9001:2015

Architecture
Management
Planning

CLIENT:-

GLS INFRAPROJECTS PVT. LTD.

PROJECT:-

PLOTTED COMMERCIAL COLONY ON AN AREA
MEASURING 2.95625 ACRES IN THE REVENUE
ESTATE OF VILLAGE DHORKA, SECTOR-8B
DISTT. GURUGRAM, HARYANA

For G.S. Infraprojects Pvt. Ltd.

Authorised Signatory

AUTH. SIGN.

HARBAKSH GILL
ARCHITECT
CA/86/10195

ARCHITECT'S SIGN.

DRAWING TITLE:
BLOCK-C _ PLOT OF (6.73x22.0) 148.06 SQMT,
PLOT NO.C12
SECTIONS & ELEVATIONS

DRAWING NO. C-108.01

SCALE: 1: 100