





SANJAY NARANG
ATP HQ
(DINESH KUMAR)
SD(HQ)

Usha
(HITESH SHARMA)
STP(MHQ)

(P.P. SINGH)
CTP(HR)

(K. MAKRAND PANDURANG, IAS)
DTC(HR)

DRG. NO.: DTCB B2B8 (XLVI) DATE: 10-05-21

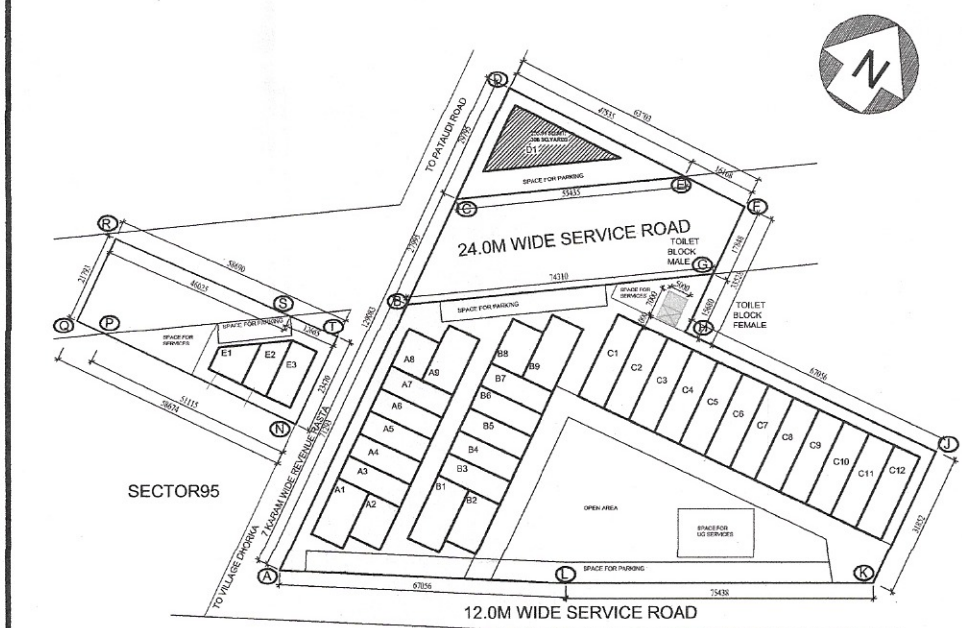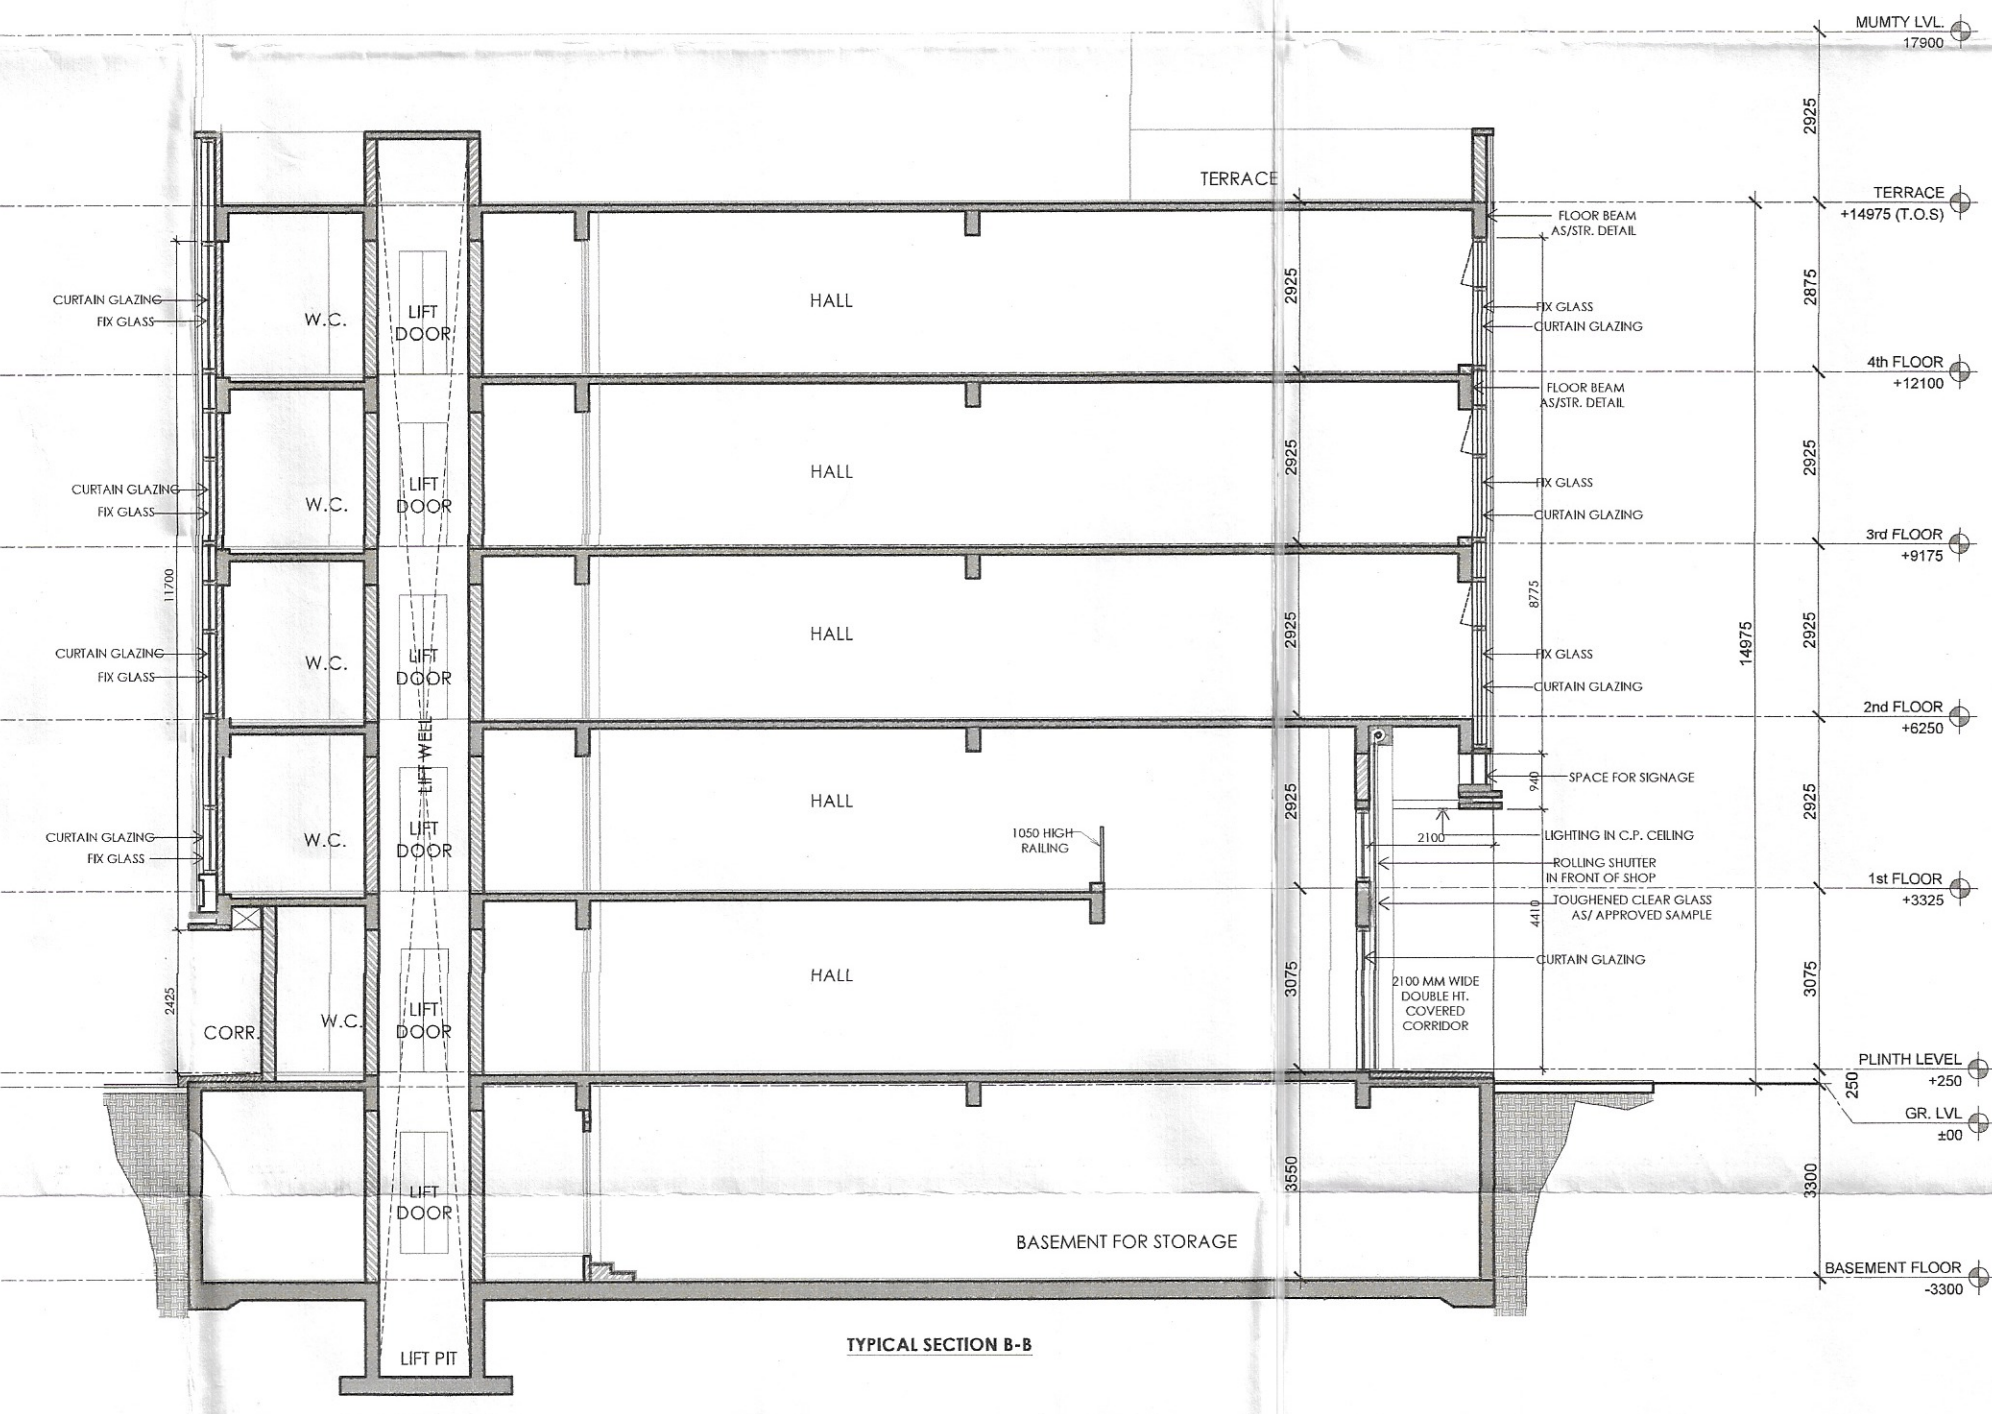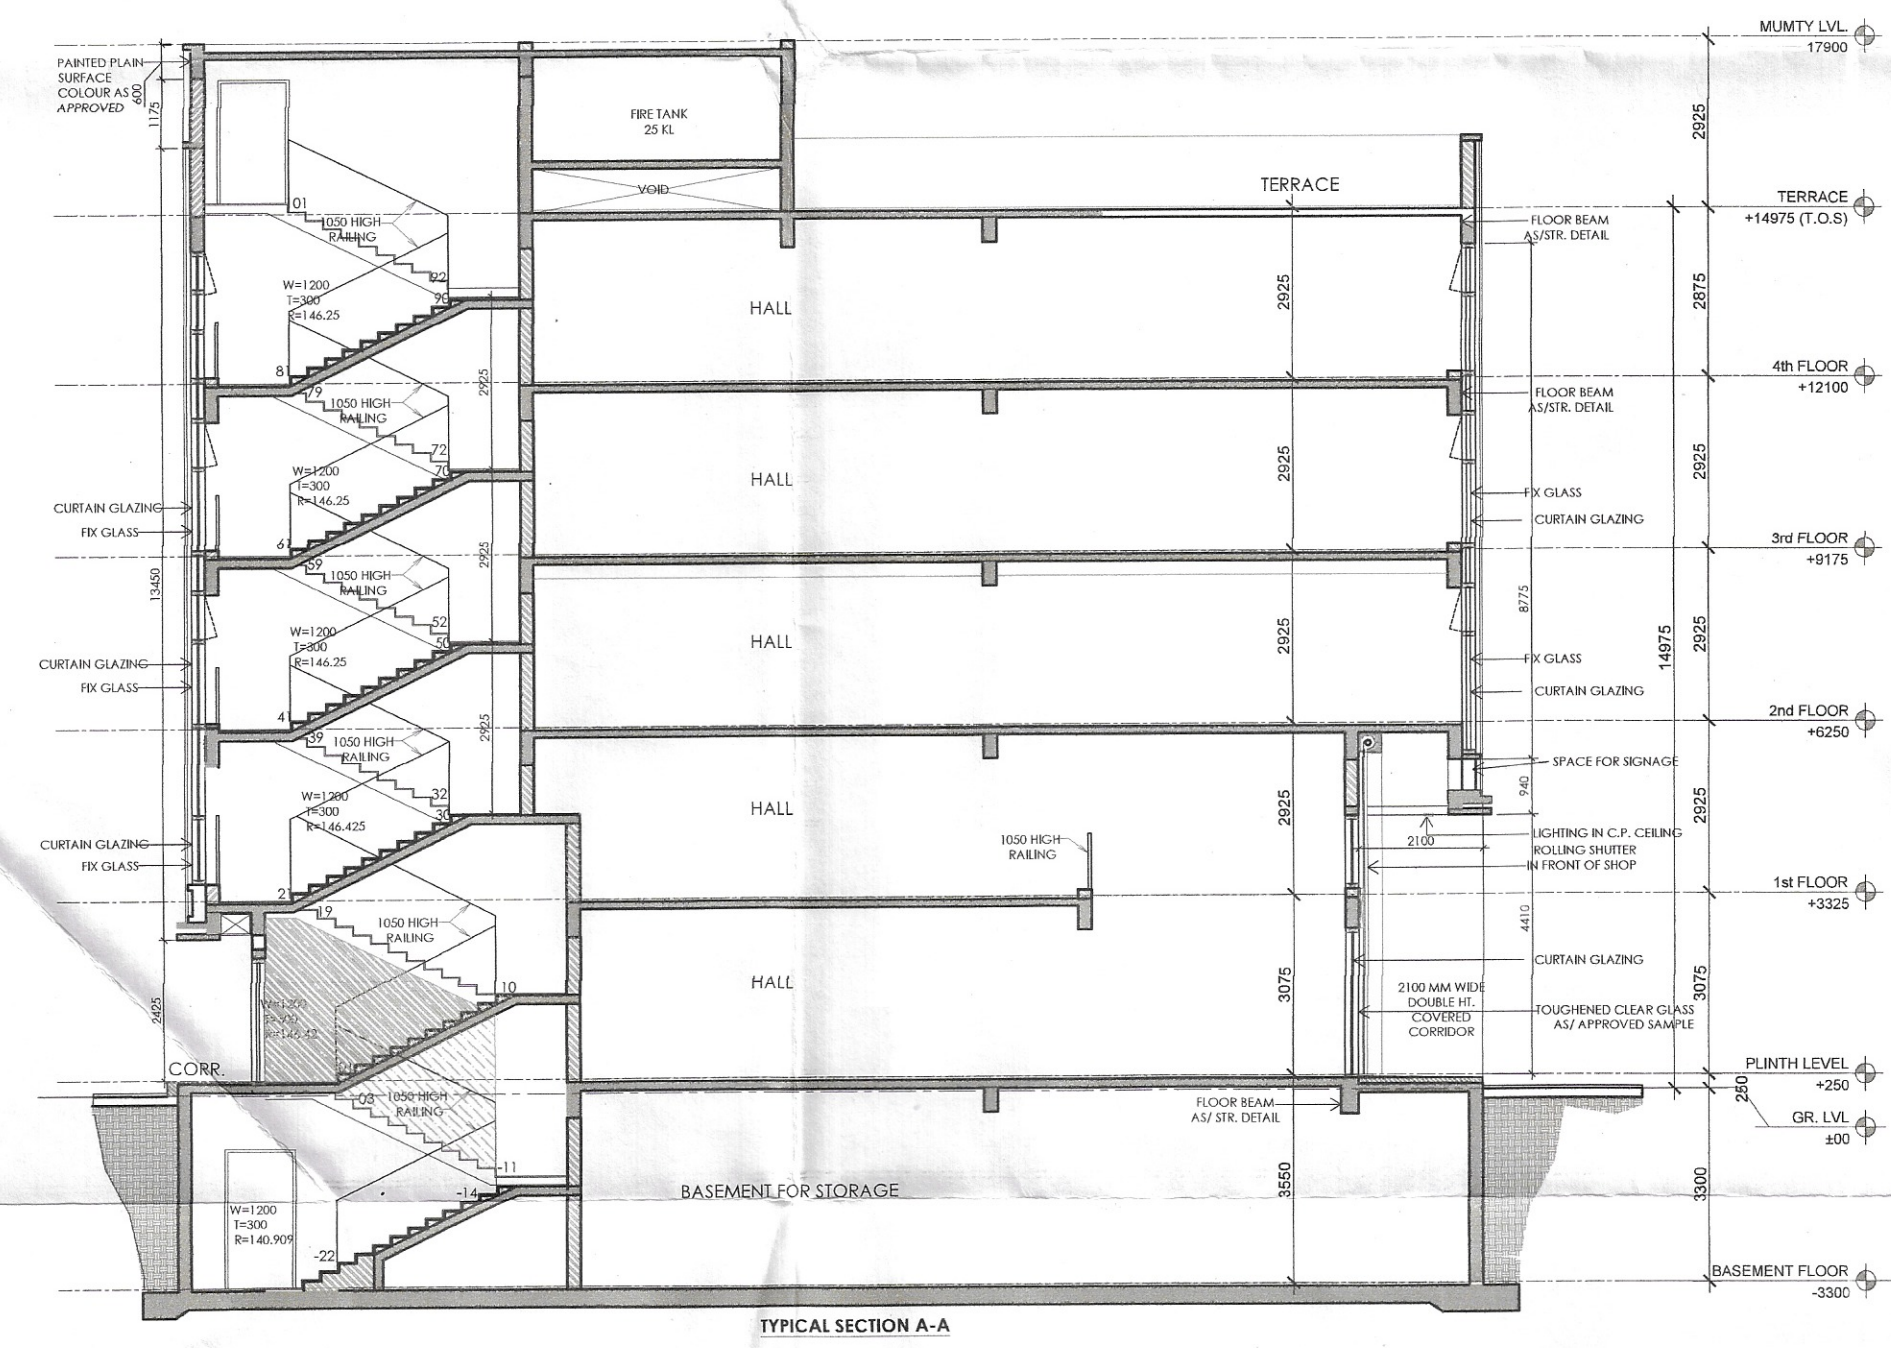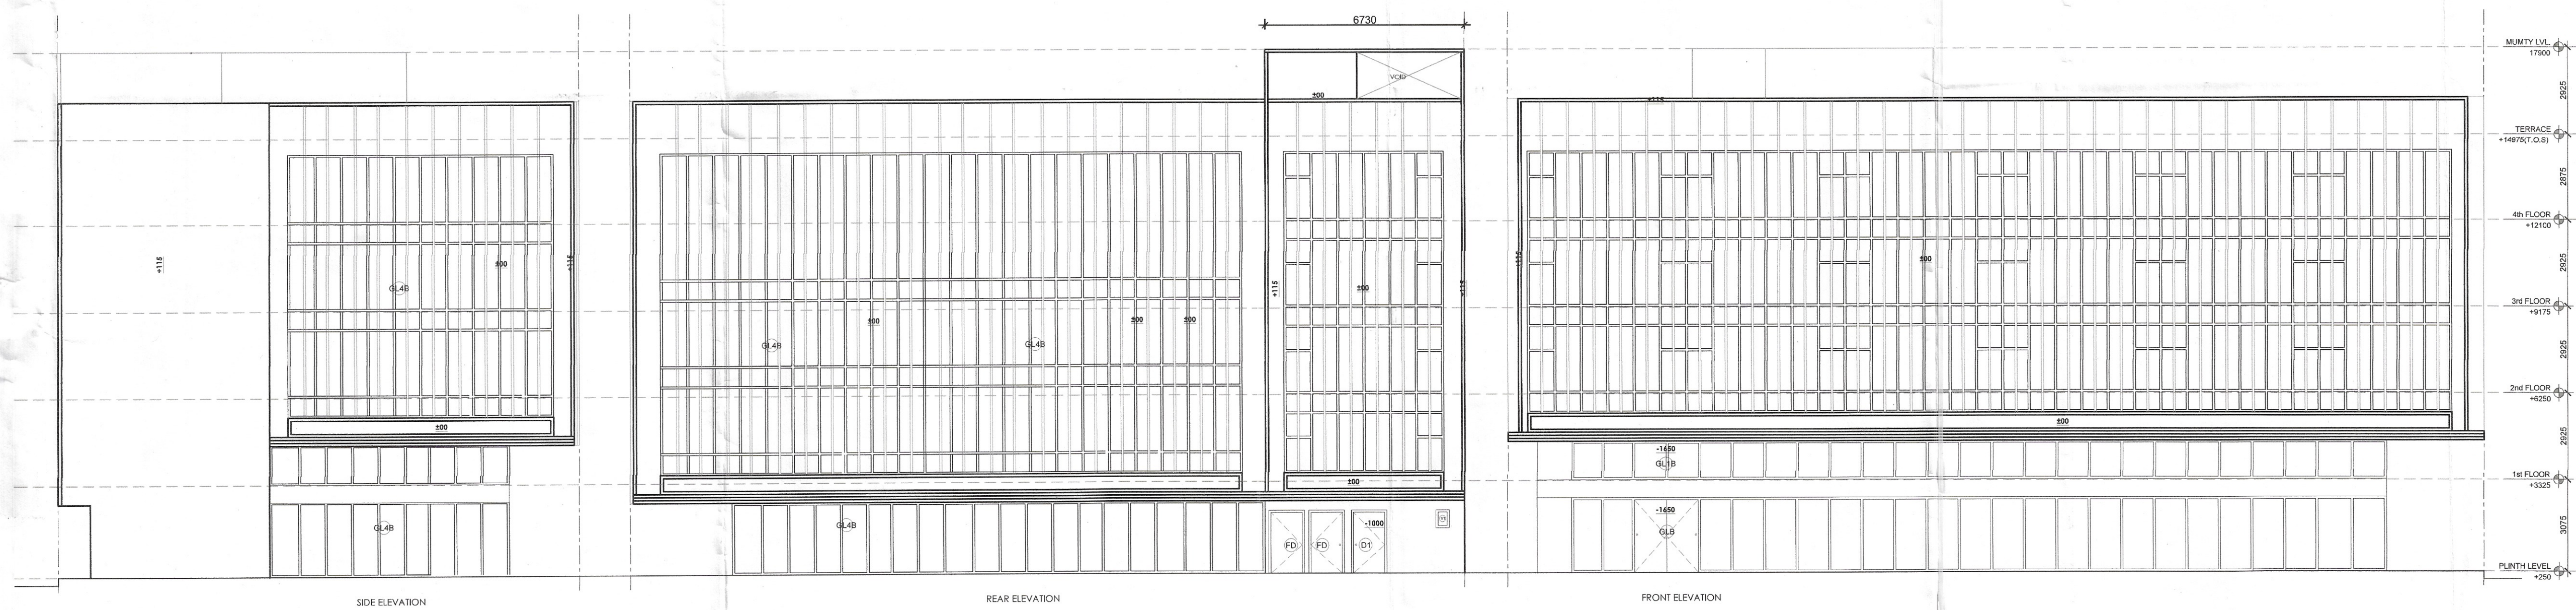

KEY PLAN
BLOCK-D _ PLOT NO.D01

PRINCIPAL ARCHITECT:

ACPL ISO 9001:2015
Architecture
Management
Planning

ACPL Design Ltd
www.acplindia.com

Client:-
GLS INFRAPROJECTS PVT. LTD.

PROJECT:-
PLOTTED COMMERCIAL COLONY ON AN AREA MEASURING 2.95625 ACRES IN THE REVENUE ESTATE OF VILLAGE DHORKA, SECTOR-95, DISTT. GURUGRAM, HARYANA

For GLS Infraprojects Pvt. Ltd.
Authorised Signatory

ARCHITECT'S SIGN.
HARBAKSH GILL
ARCHITECT
GATEWAY 10/155

DRAWING TITLE:
BLOCK-D _ PLOT OF(17.915x28.580) 255.94 SQMT,
PLOT NO.D01
SECTIONS & ELEVATIONS

DRAWING NO. D-101.01 SCALE: 1 : 100