





SANJAY ARORA
 ATP (HQ)
 (DINESH KUMAR)
 SD(HQ)

Hitane -
 (HITESH SHARMA)
 STP(A/HQ)

P.P. SINGH
 CTD(HR)

(K.MAKRAND PANDURANG, IAS)
 DTCP(HR)

DRL NO:- DTCP 8238 (L) Dated:- 10-05-22

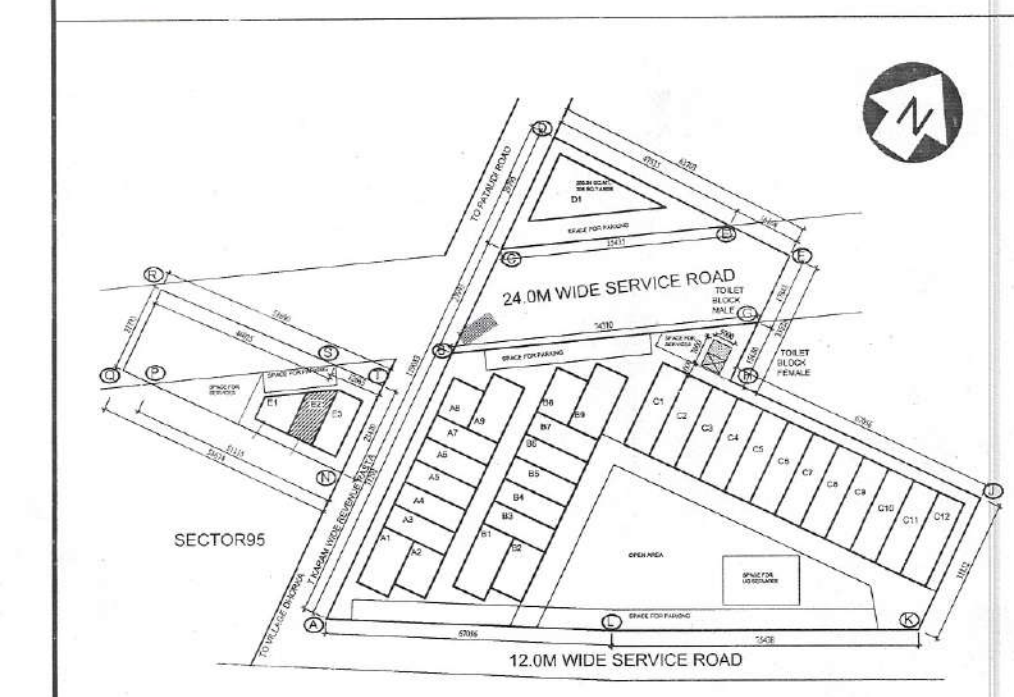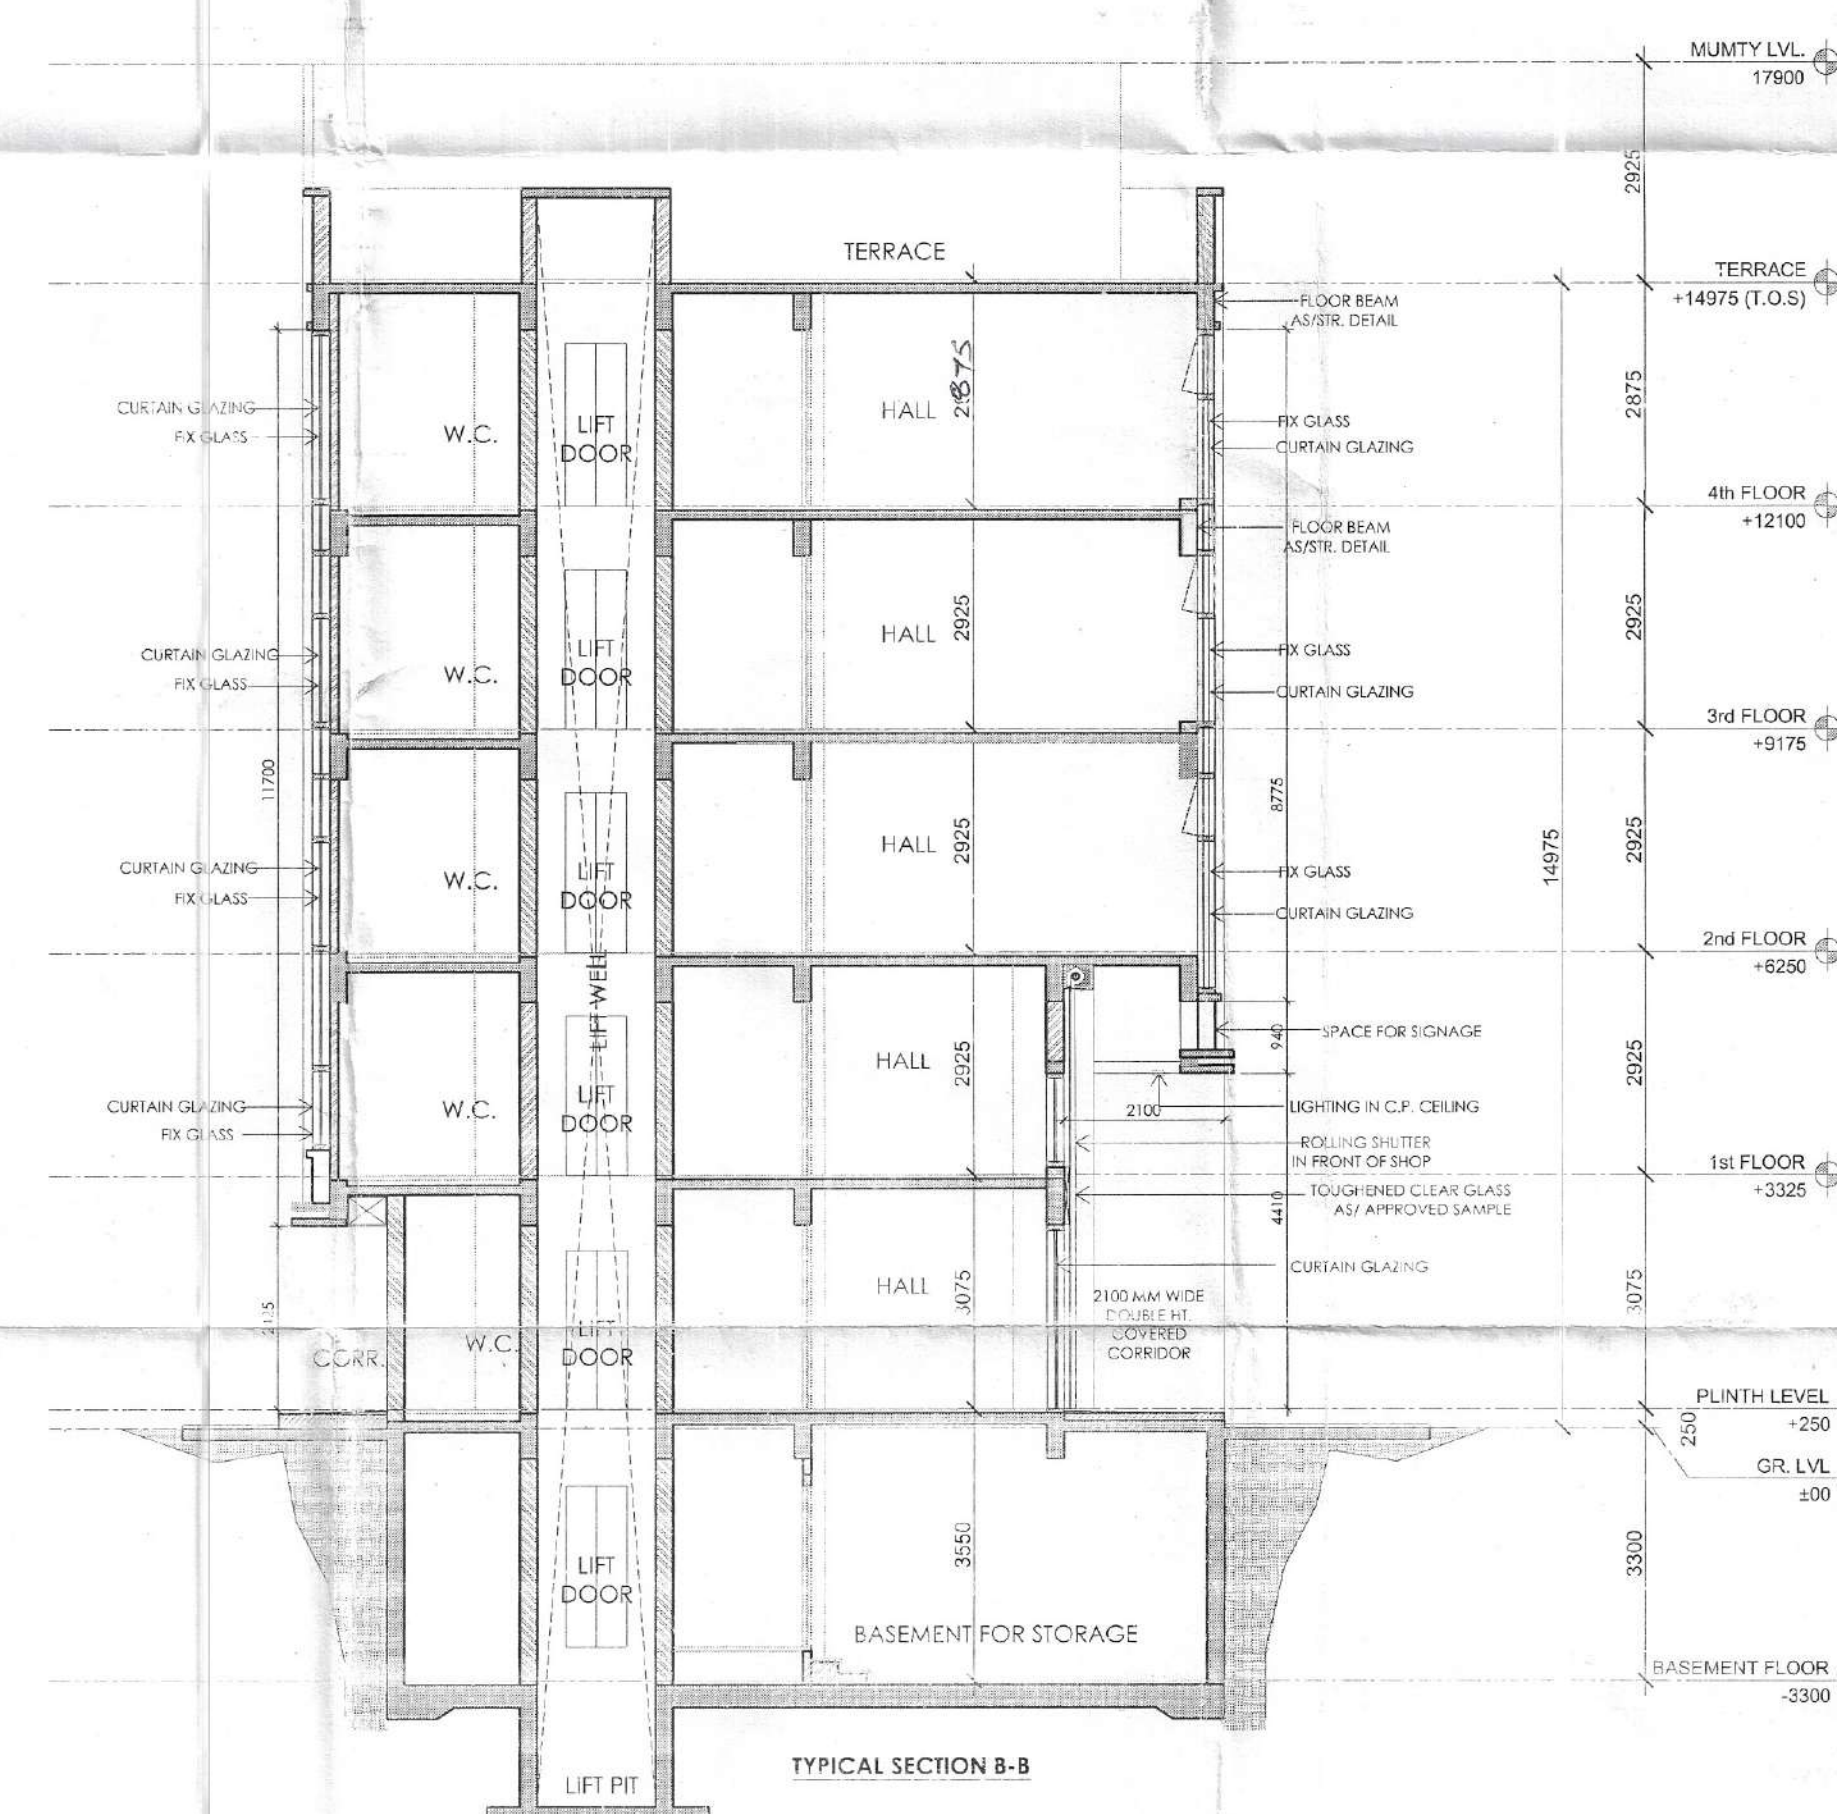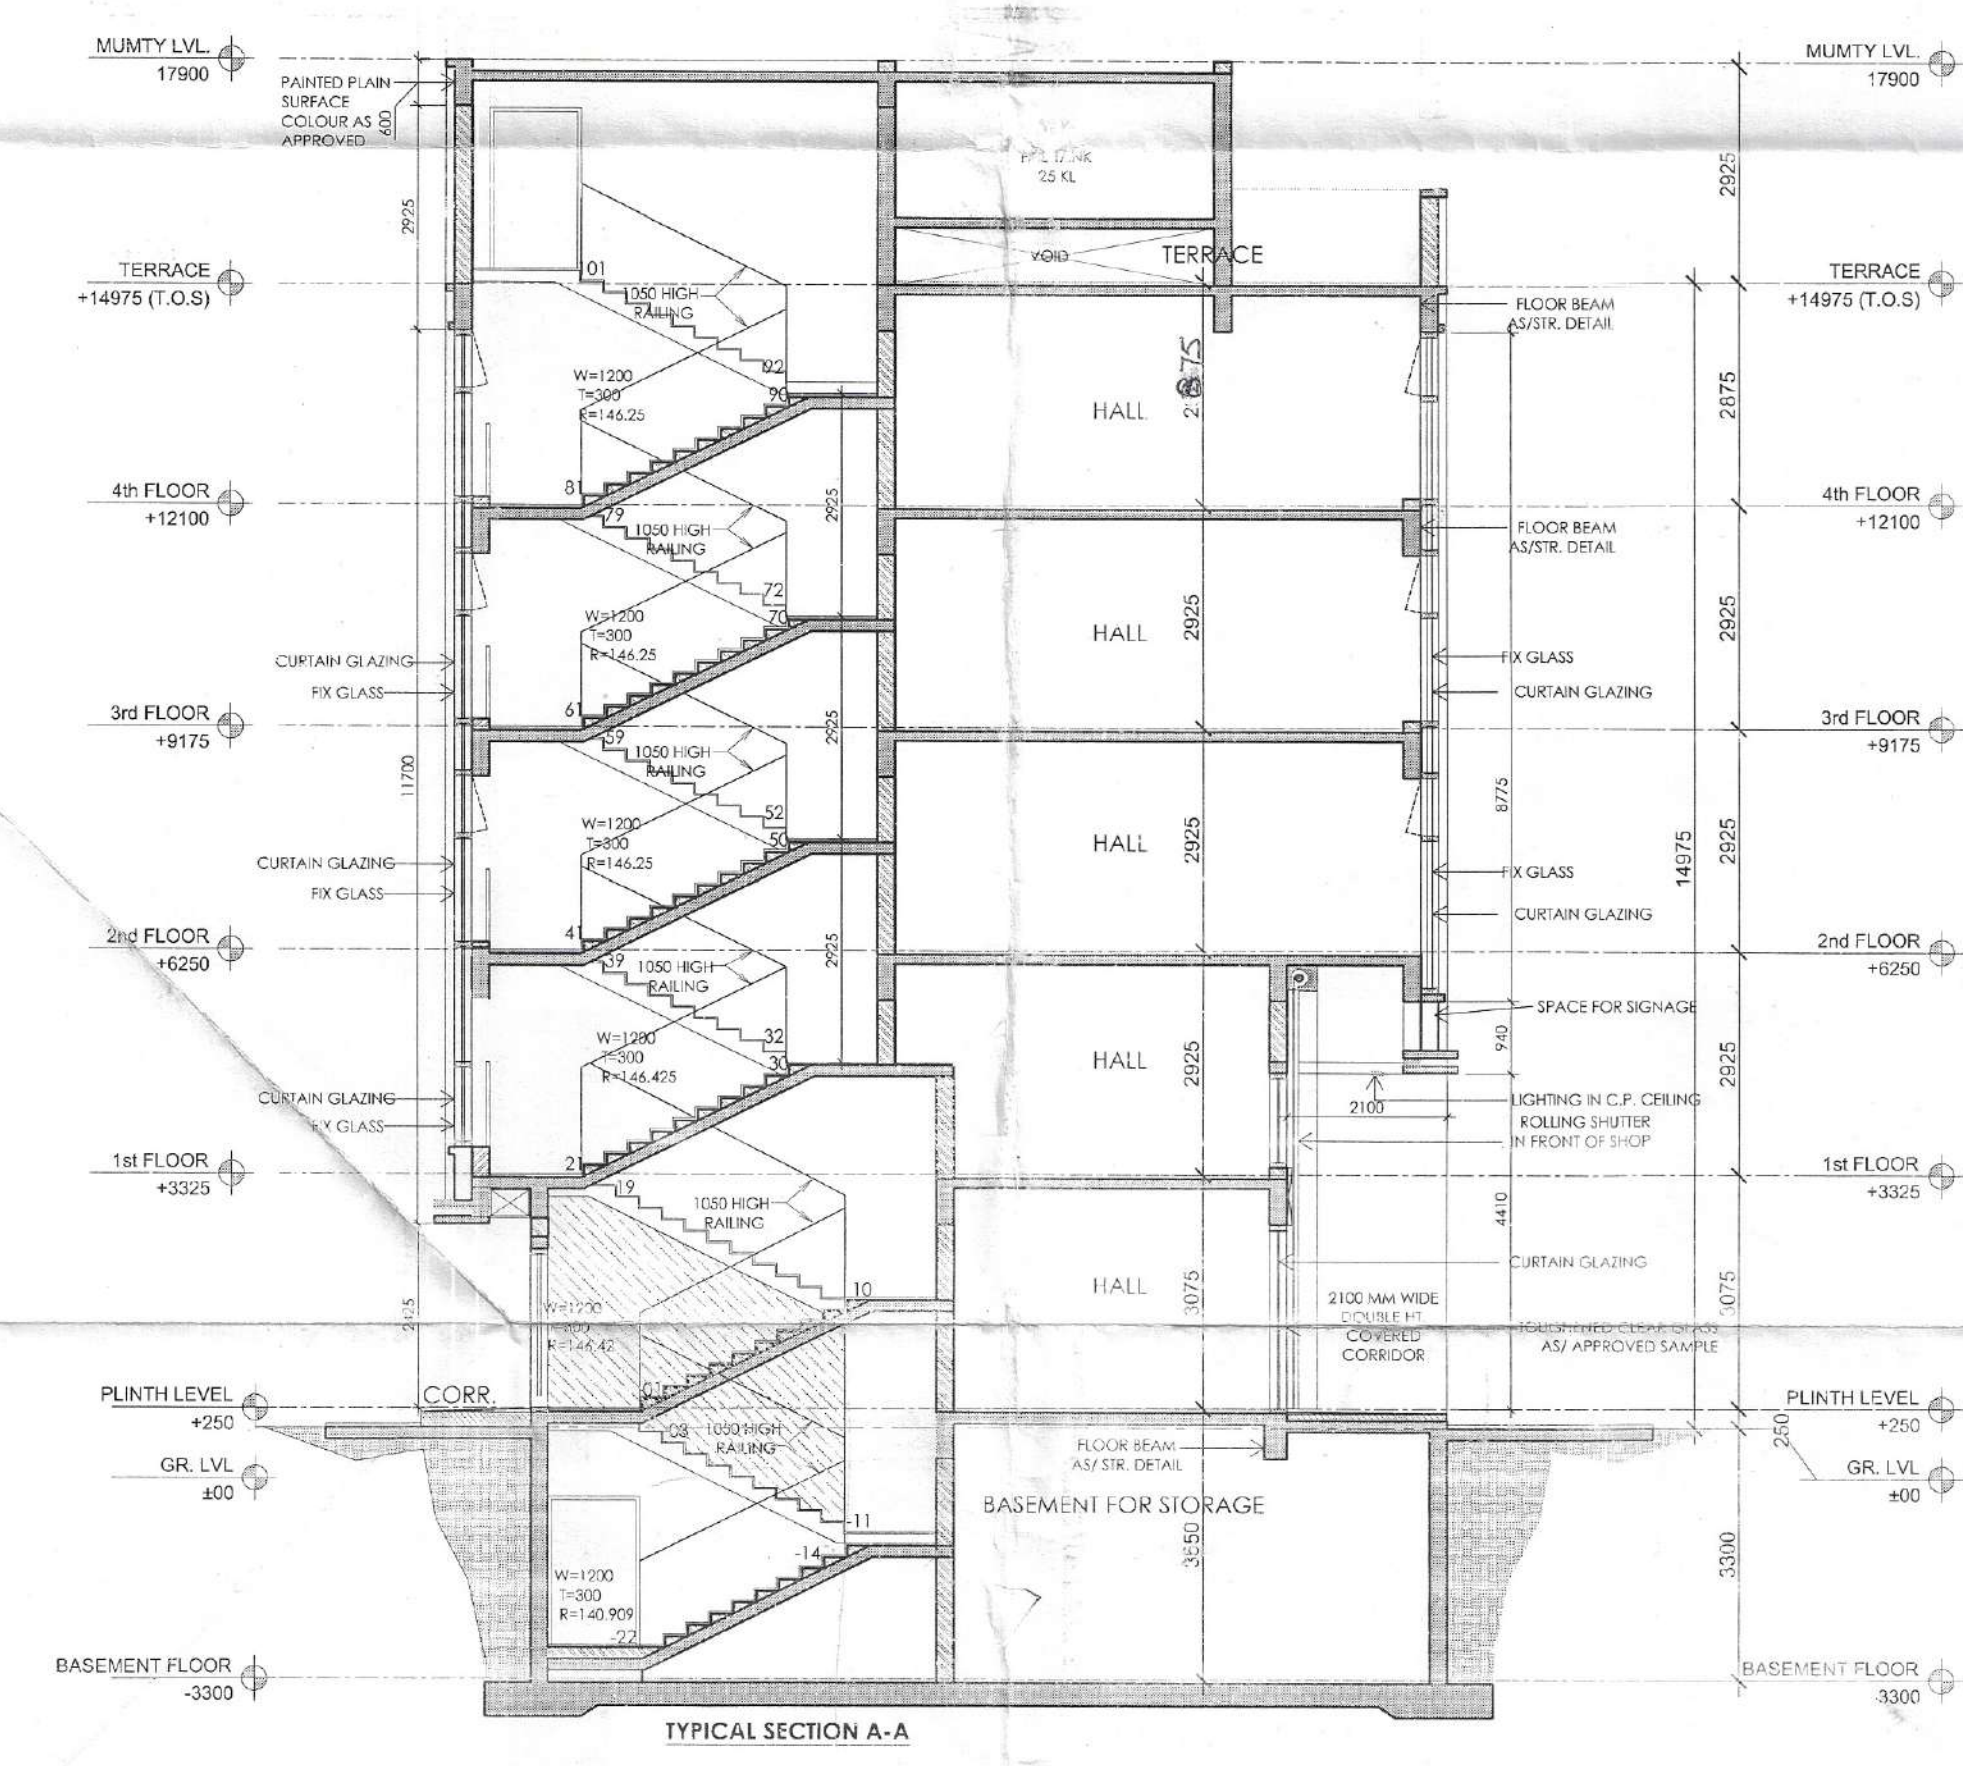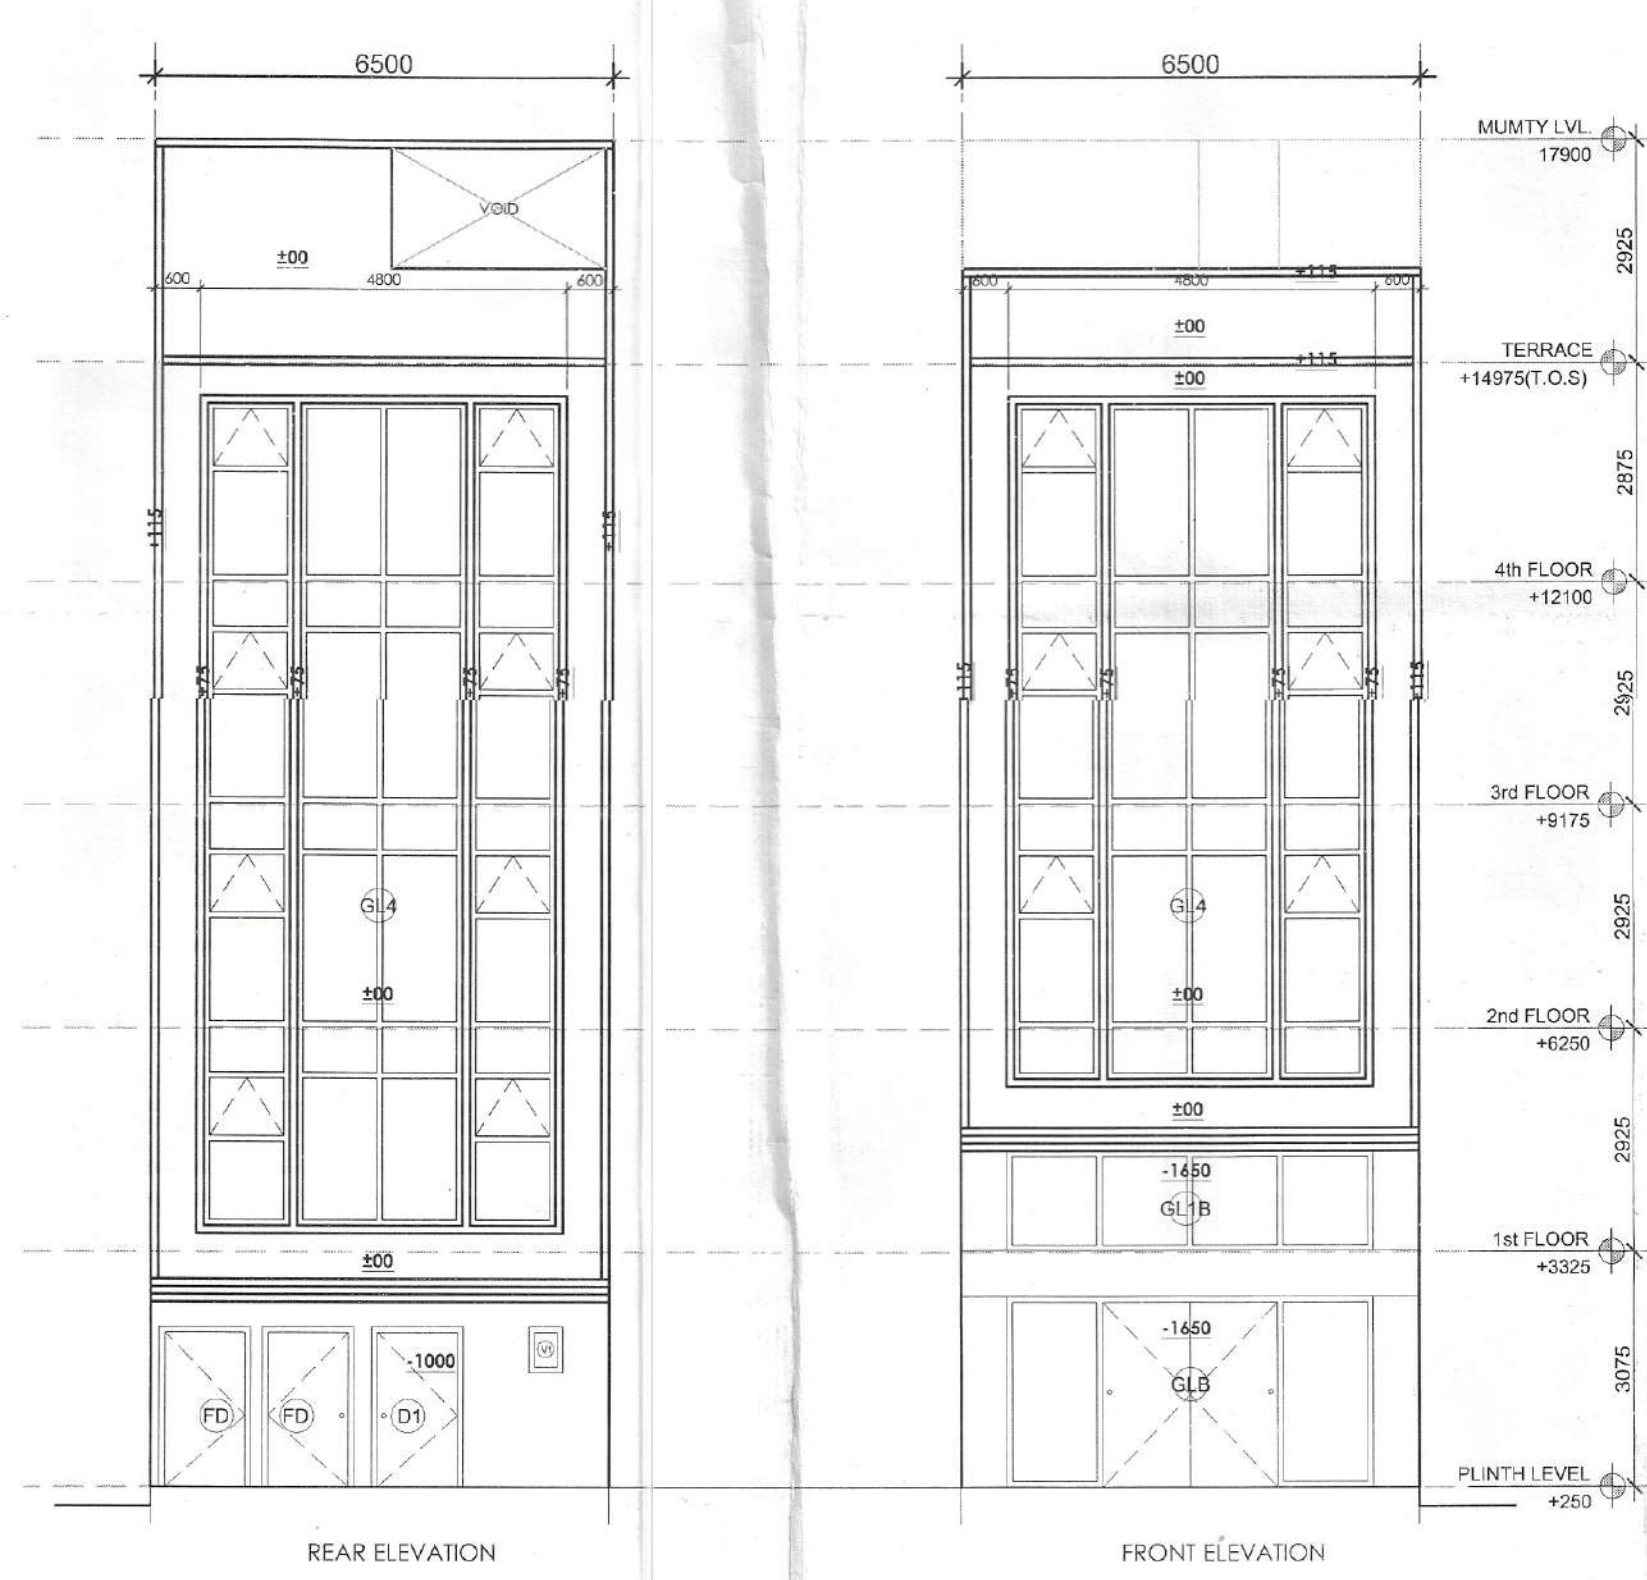

PRINCIPAL ARCHITECT:
ACPL
 ACPL Design Ltd
 ISO 9001:2015
 Architecture
 Management
 Planning

CLIENT:
 G1 S INFRAPROJECTS PVT. LTD.

PROJECT:
 PLOTTED COMMERCIAL COLONY ON AN AREA MEASURING 2.95625 ACRES IN THE REVENUE ESTATE OF VILLAGE DHORKA, SECTOR-95, DISTT. GURUGRAM, HARYANA

For G1 S Infraprojects Pvt. Ltd.
 Authorised Signatory
 HARBKSH GILL
 ARCHITECT
 CA/86/10195
 ARCHITECT'S SIGN.

DRAWING TITLE:
 BLOCK-E_PLOT OF (84.809 SQMT)
 PLOT NO.E2
 SECTIONS & ELEVATIONS

DRAWING NO: E-102.01
 SCALE: 1:100