

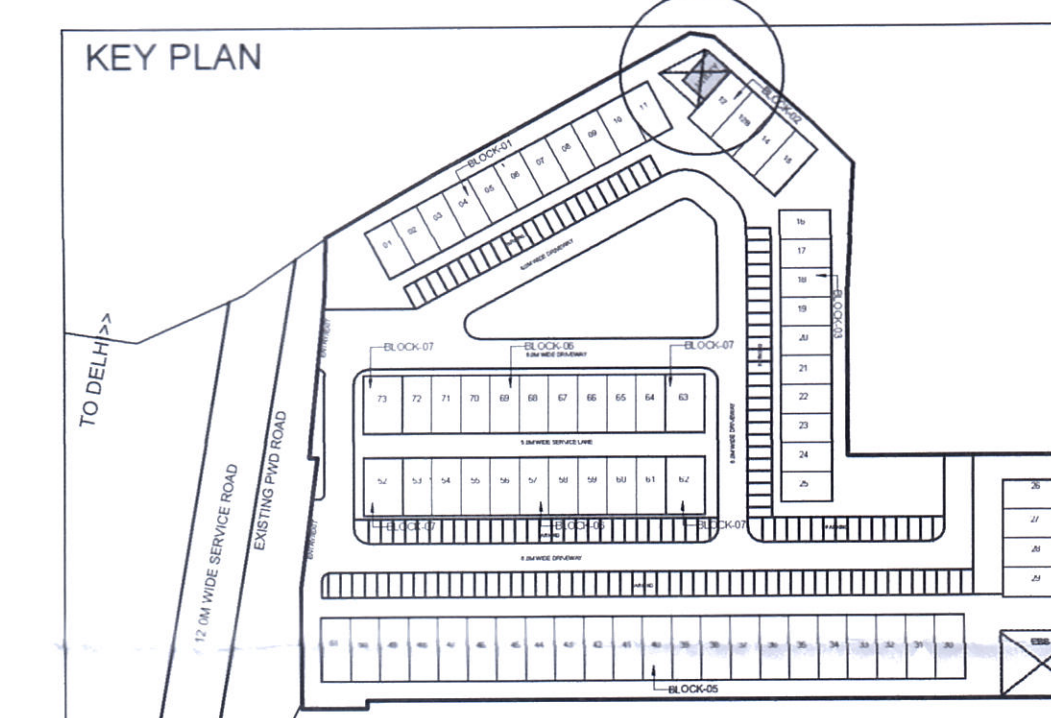
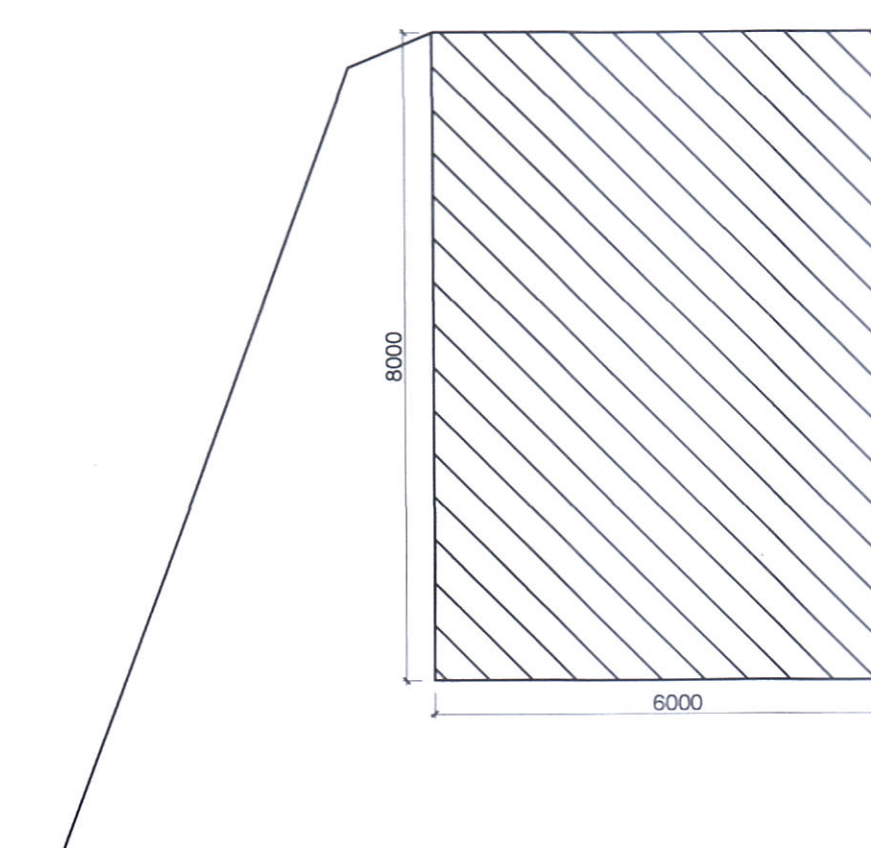
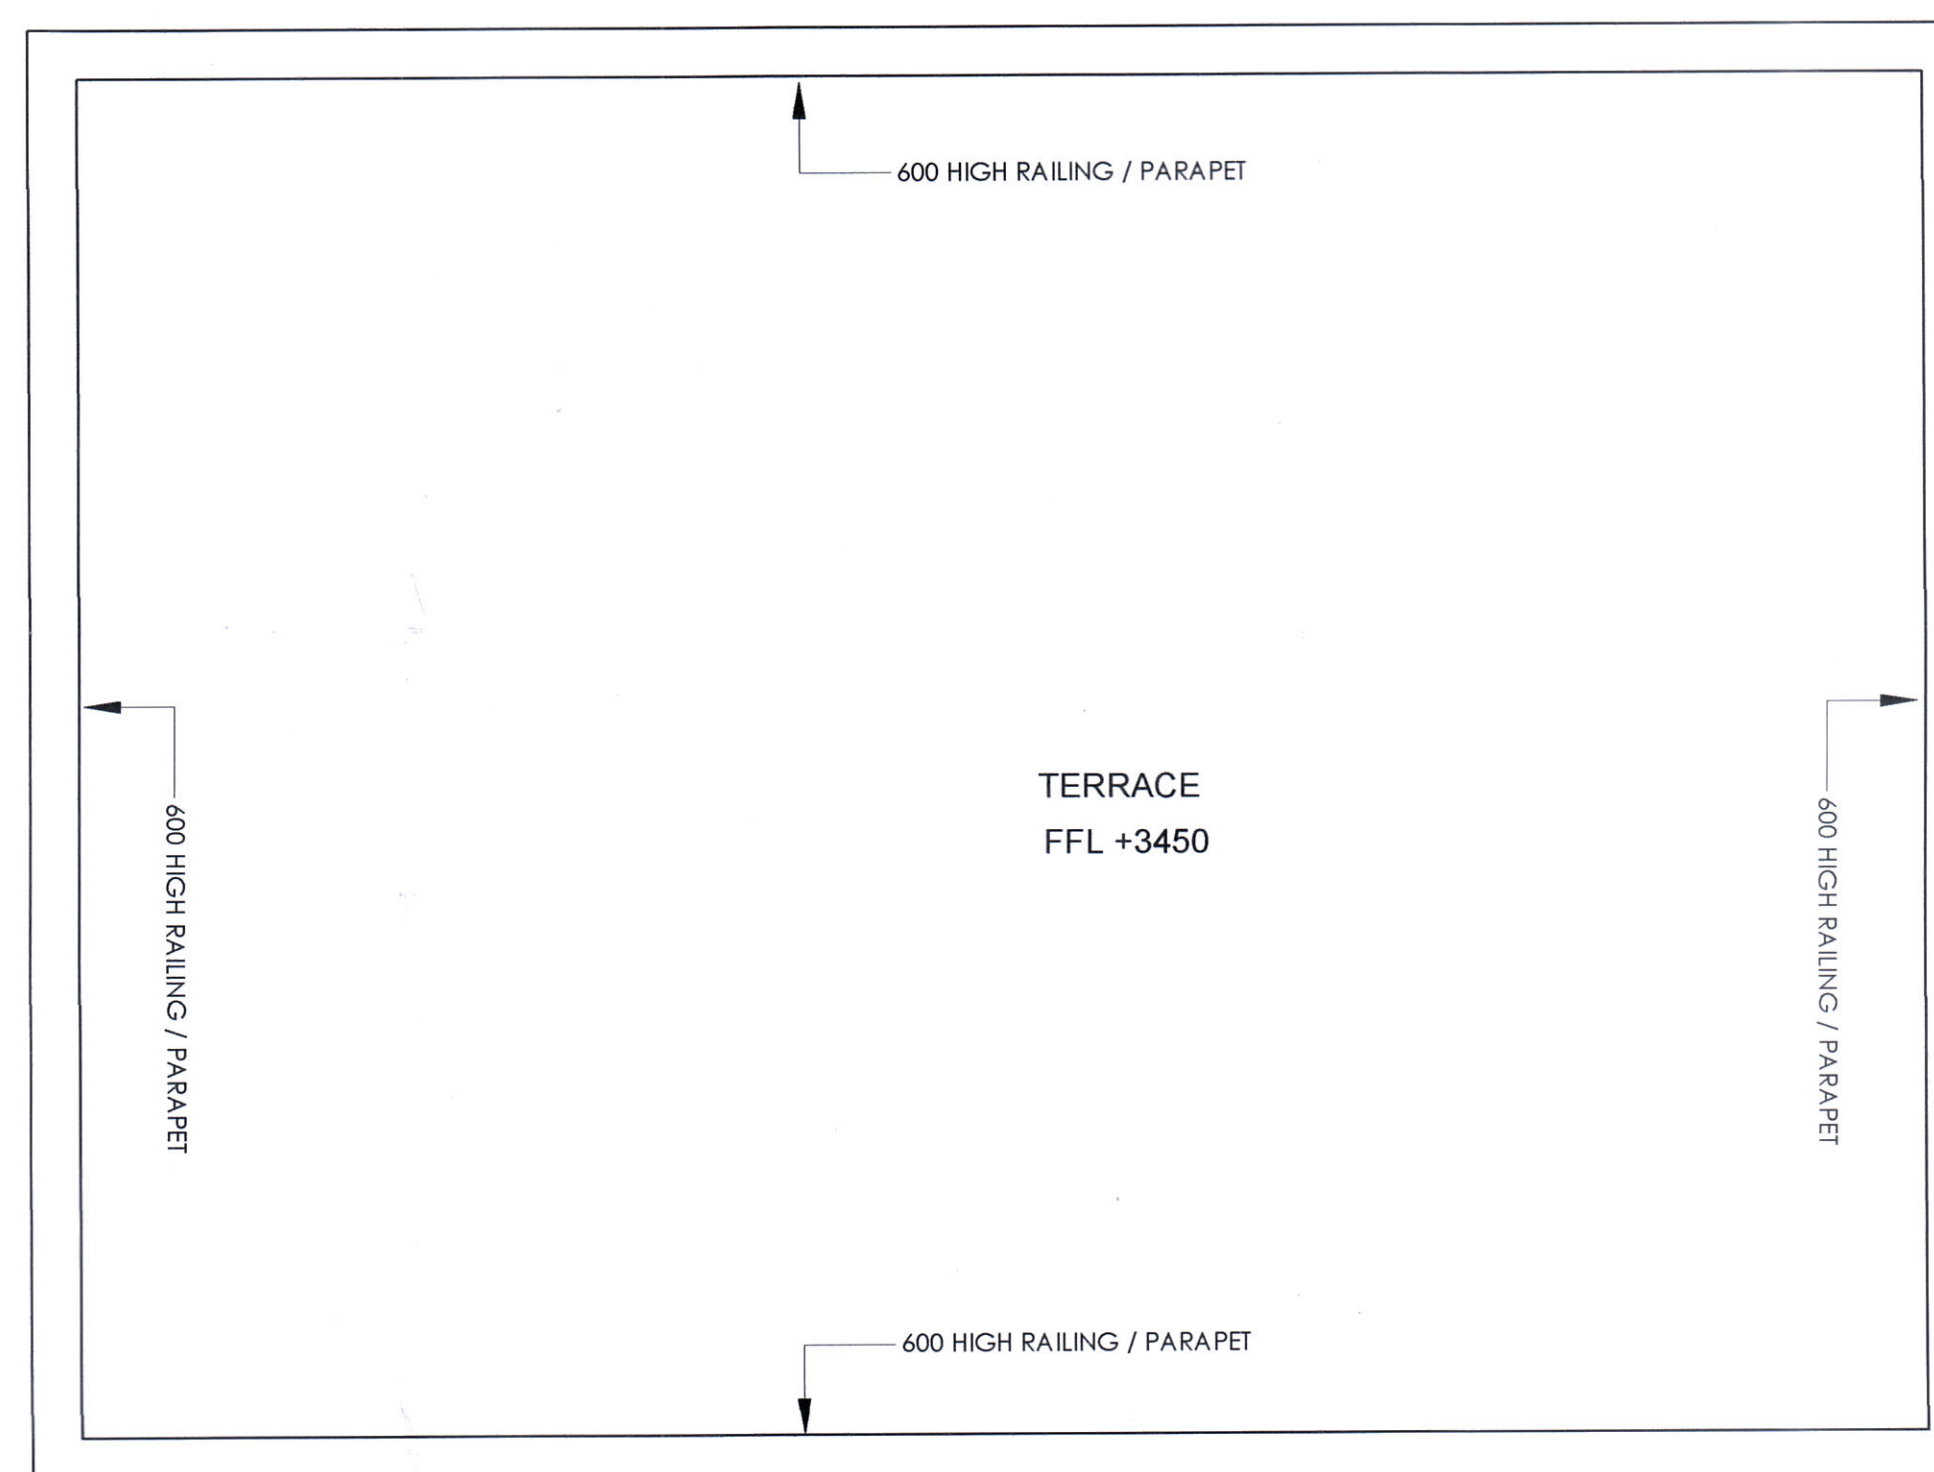
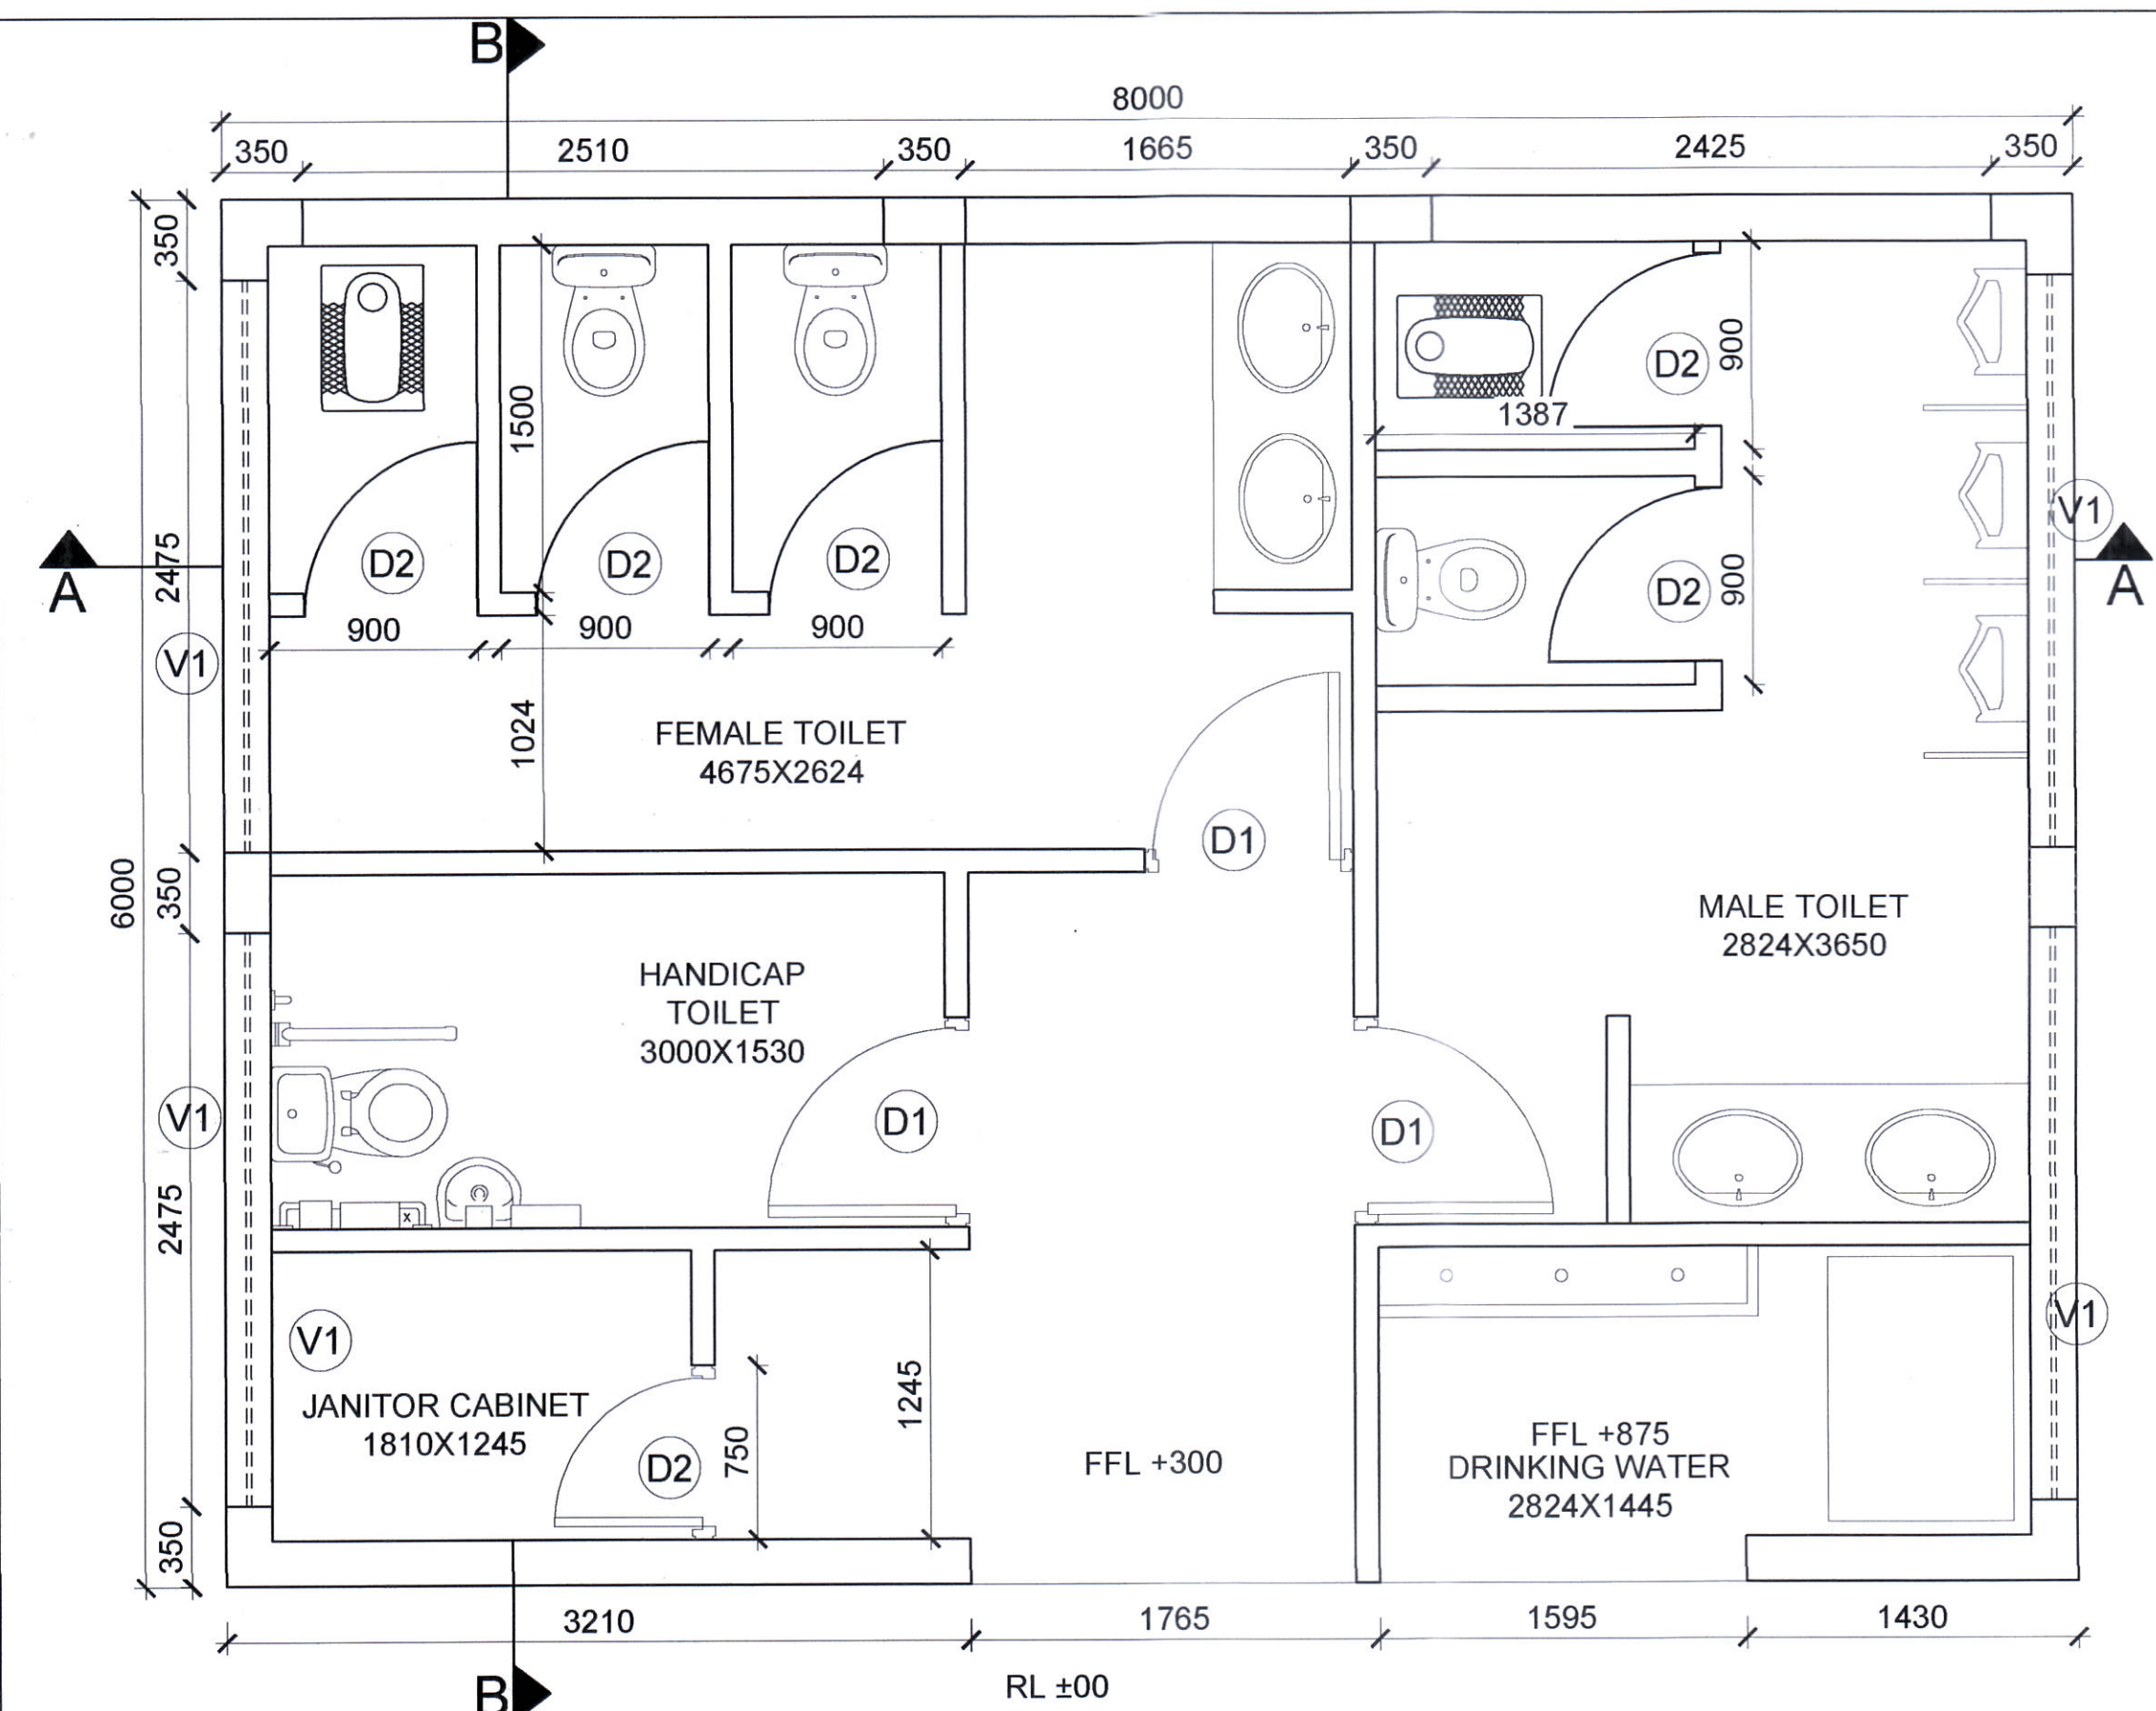
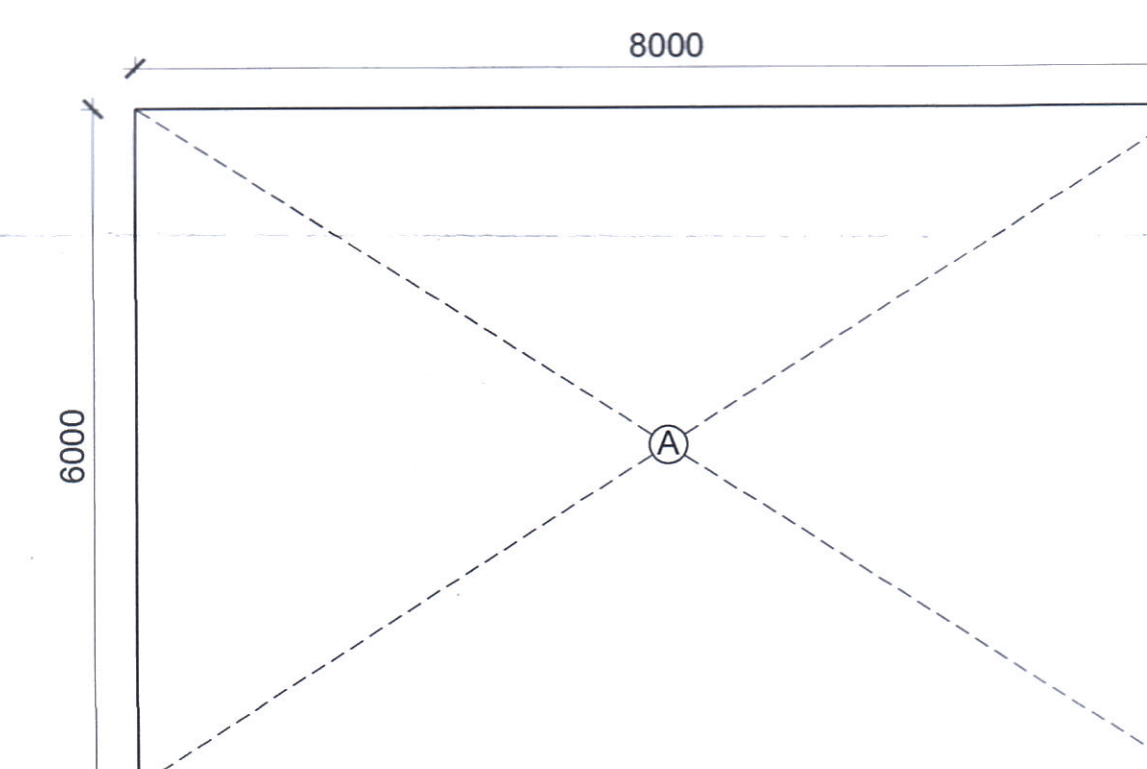
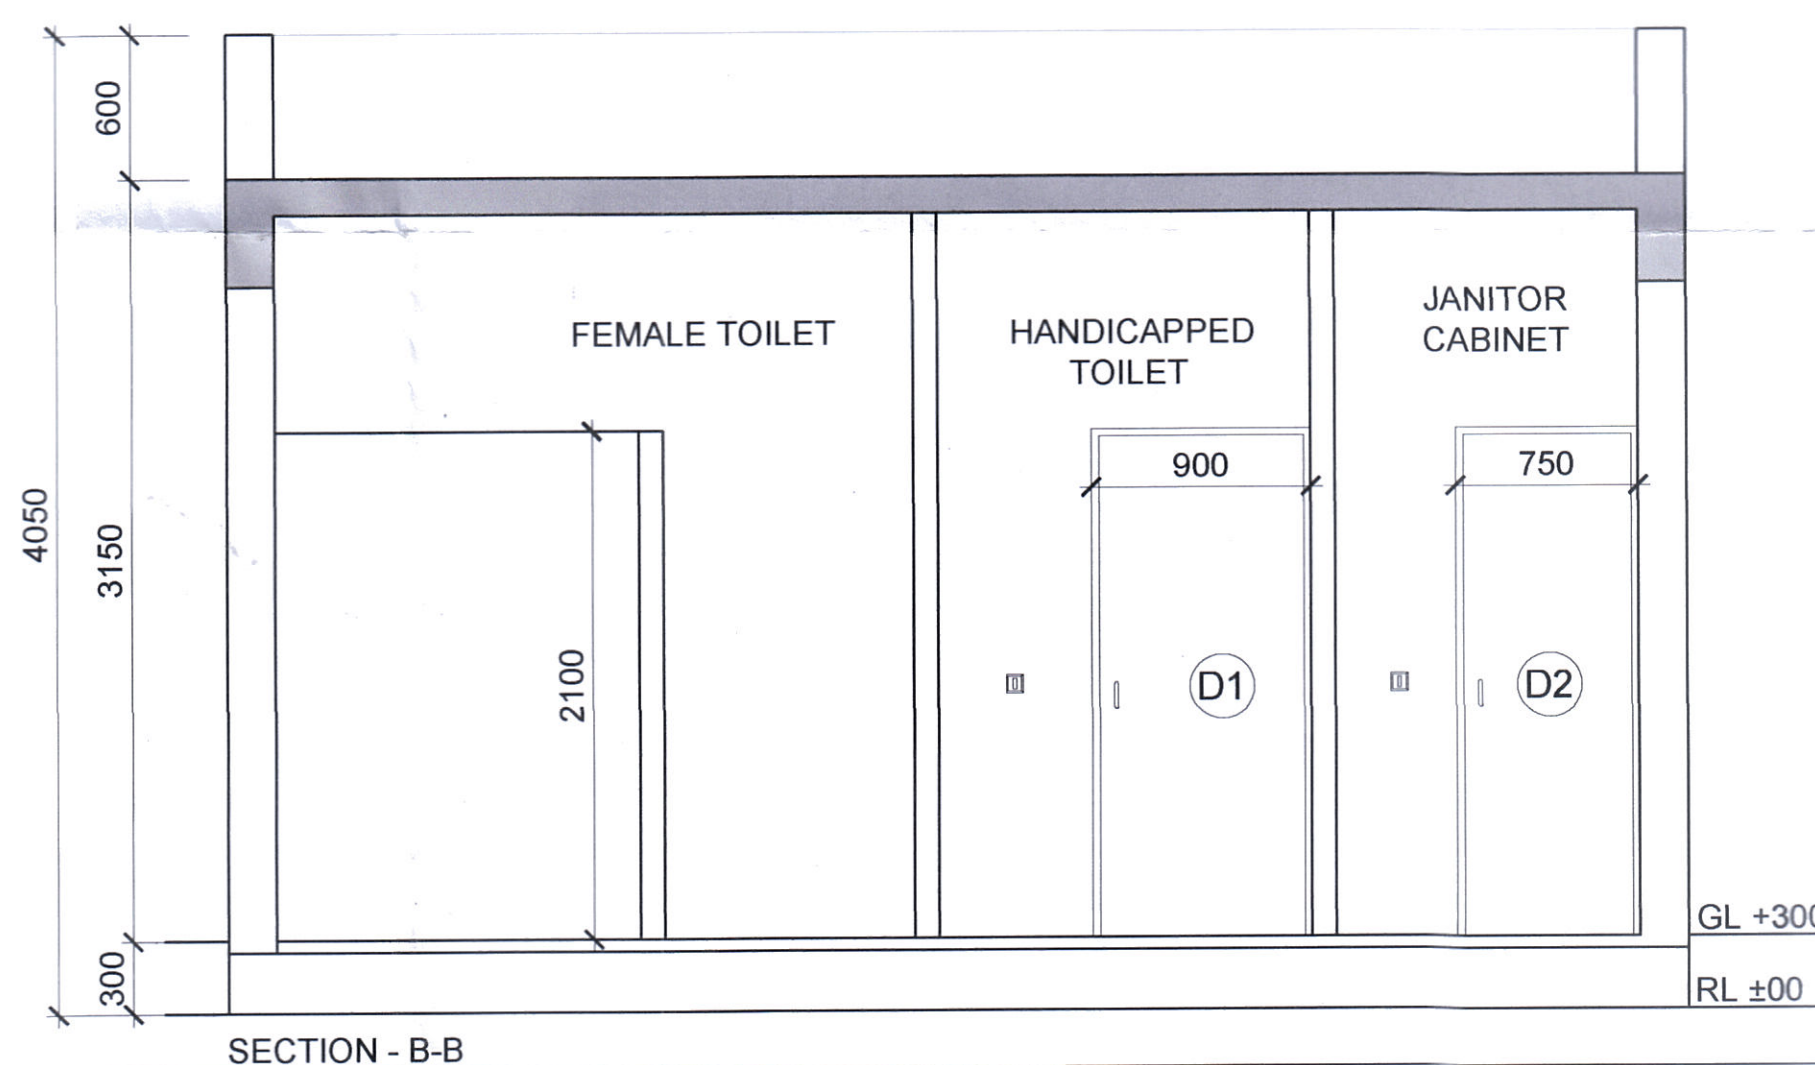
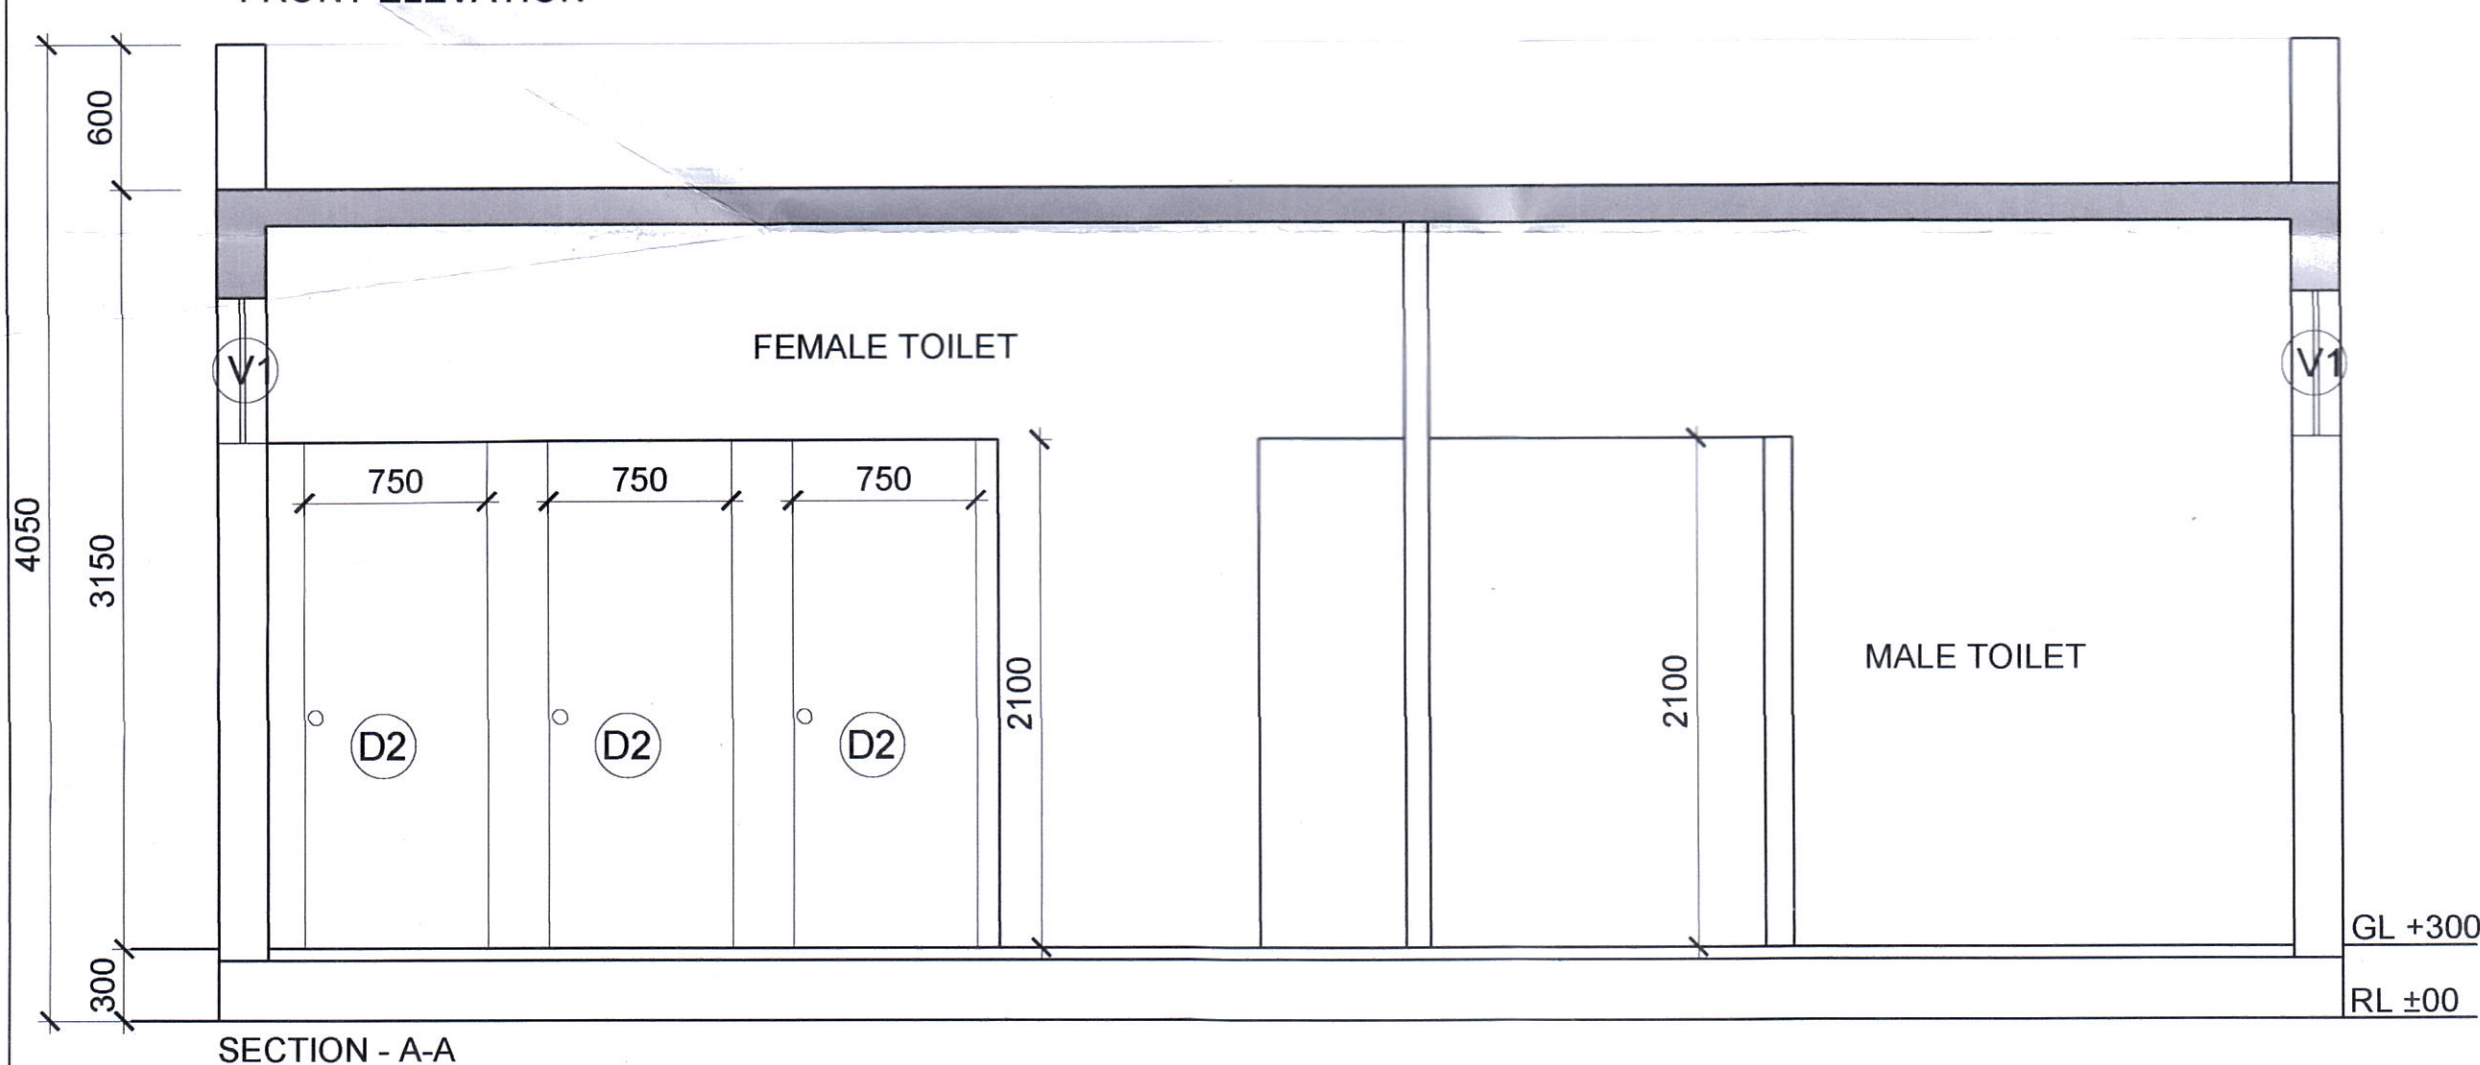


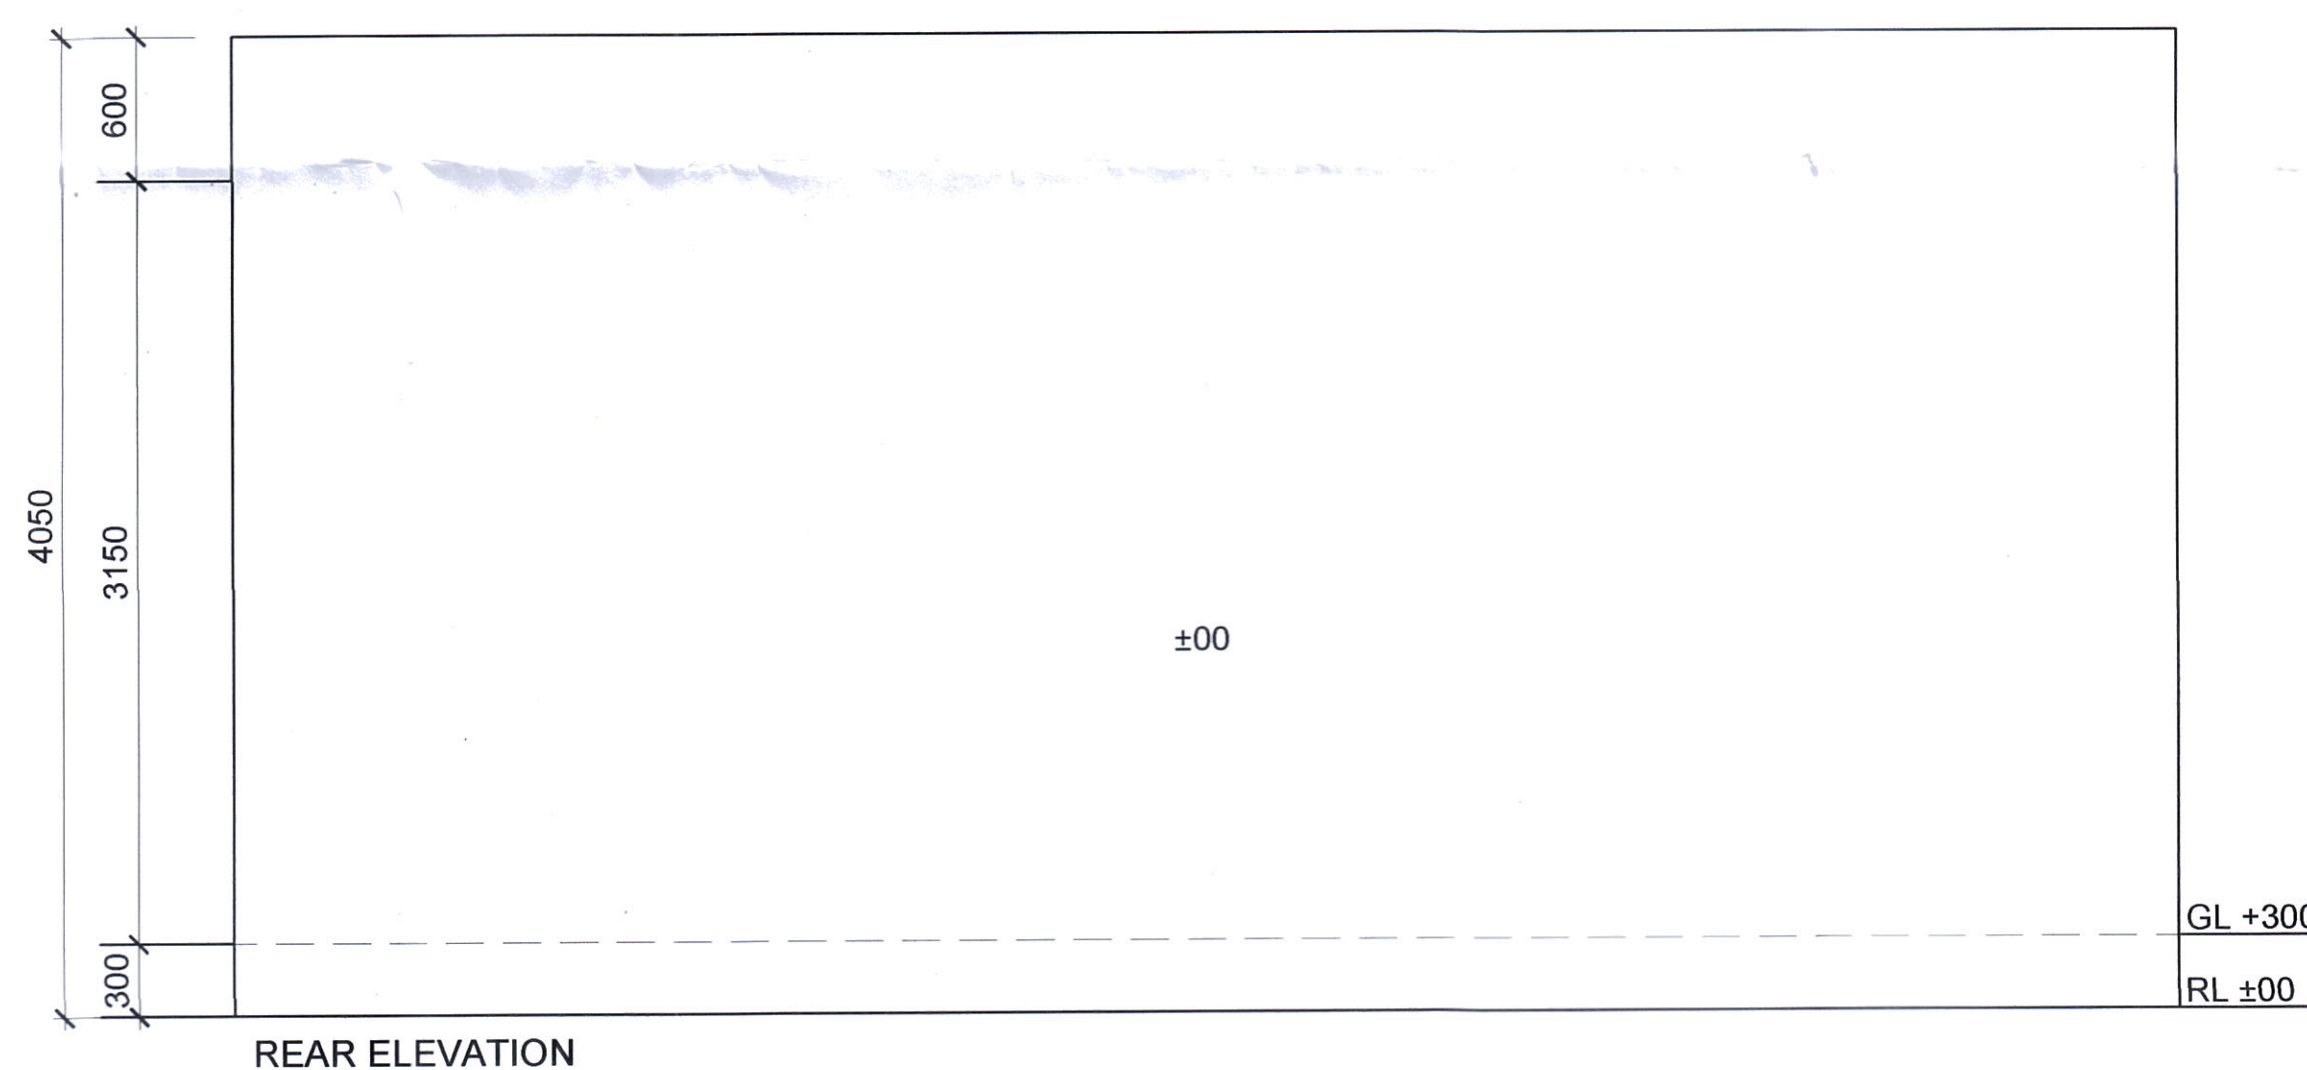

SCHEDULE OF OPENINGS				
S.NO	TYPE	SIZE	CILL	L.L.
1.	D1	900X2100	00	2100
2.	D2	750X2100	00	2100
3.	V1	2000X1200	2100	2700
4.	V2	2000X1200	2100	2700
5.	V3	2000X1200	2100	2700
6	V4	2000X1200	2100	2700

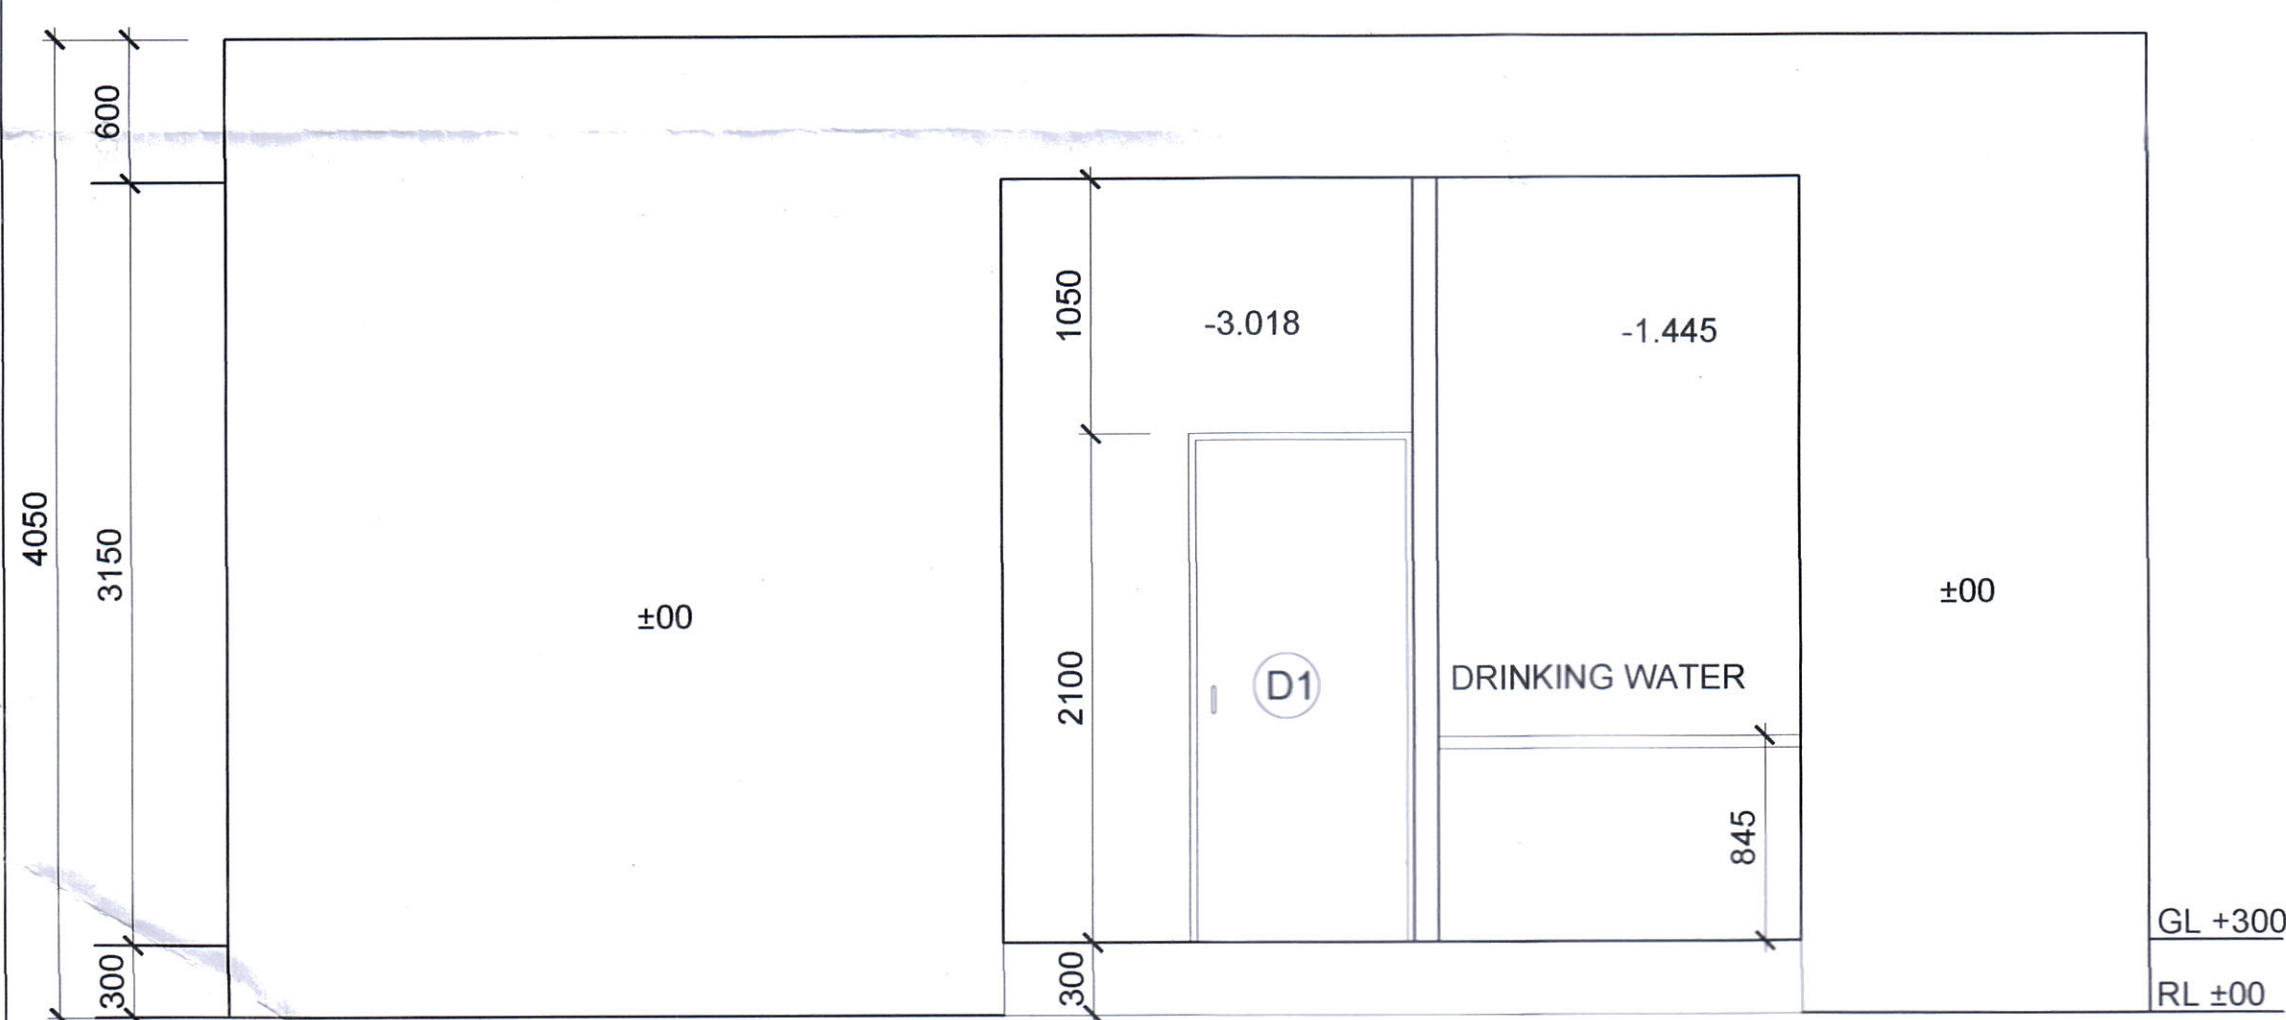

AREA DETAIL:-

GROUND FLOOR AREA = $8.00 \times 6.00 = 48.00 \text{ SQM}$

TOTAL FLOOR AREA = $= 48.00 \text{ SQM}$


 (HITESH SHARMA)
 STP(M)HQ


 (P. SINGH)
 CTP(HR)


 (K. MAKRAND PANDURANG, IAS)
 DTPC(HR)


 (SANJAY NARANG)
 ATP(HO)


 (DINESH KUMAR)
 SD(HQ)

Dr. No. STCP 8404-XV Dated 15-06-22

PRINCIPAL ARCHITECT:

PROJECT:-

PROPOSED STANDARD DESIGN OF UTILITY IN
COMMERCIAL PLOTTED COLONY ON AN AREA
ADMEASURING 3.825 ACRES IN VILLAGE BAJGHERA,
SECTOR 114, GURUGRAM
BEING DEVELOPED BY
GOLDEN GATE PROBUILD Pvt. Ltd.

Licence No. 63 of 2022

AUTHORISED SIGNATORY

DRAWING TITLE

DRAWING NO.

ARCHITECT'S SIGNATURE

Y DETAIL

SCALE :