


THIS IS A PRELIMINARY BUILDING PLAN
approved for the purpose of obtaining
approval for the purpose of obtaining
approval for the purpose of obtaining

ADMD
PA
A.P.P.

- NOTES:
- ALL SHIFTS SHALL HAVE 100% POWER BACKUP.
 - ALL ELECTRICAL INSTALLATIONS SHALL BE AS PER PROVISION OF NBC.
 - FIRE-FIGHTING SAFETY PROVISIONS WILL BE AS PER RELEVANT NBC.
 - MECHANICAL AREA SHALL BE MECHANICALLY VENTILATED AS PER RELEVANT CODE.
 - ALL TOILETS ARE VENTILATED AS PER HARYANA BUILDING CODE.
 - BUILDING HAS AUTOMATIC SPRINKLER SYSTEM WHICH IS DESIGNED BY NBC BUILDING WILL BE DESIGNED.
 - (STRUCTURES) AS PER RELEVANT CODE (I.S. CODES FOR EARTHQUAKE RESISTANCE).
 - ALL HIGH RISE BUILDINGS ARE TO BE PROVIDED WITH THROUGH CORRIDOR BRIDGES.
 - SOLAR PANEL OF REQUIRED CAPACITY SHALL BE PROVIDED ON ROOF TOP AS PER HAREDA / ZONING NORMS.
 - ONE EXTERNAL WALL TOWARDS ROAD SIDE OF THE BUILDING SHOULD BE IN 1 HR. FIRE RATED WITH PROVISION OF SPRINKLER ON INTERNAL SIDE OF THE SAME WALL.
 - ALL HANDICAP RAMP WITH RAILING

KEY PLAN

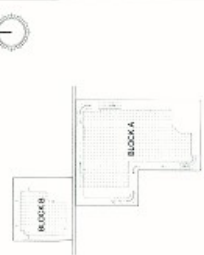

PRINCIPAL ARCHITECT:
ARCOP ASSOCIATES PVT. LTD. A-15, Pampash Enclave, Greater Kailash-I, New Delhi-110048


MEP CONSULTANTS
ENVIRON BUILDING SERVICES CONSULTANTS
New Delhi-110017
Ph: 011-41756684
E-mail: environbuildings@gmail.com

PROJECT:
APPROVAL OF REVISED BUILDING PLANS OF INTEGRATED COMMERCIAL COLONY (UNDER LEFT OVER POCKET POLICY) MEASURING 3.35 ACRES (LOCATED IN SECTOR-50 DISTRICT GURUGRAM, HARYANA) OF 2021 DATED 18/05/2021 FALLING IN 'THE VILLAGE ADAMPUR, SUB TEHEL MANESAR URBAN COMPLEX BEING DEVELOPED BY MANESAR URBAN DEVELOPMENT PARTNERS IN COLLABORATION WITH LEAN LIMITED


OWNER'S SIGNATURE
ARCHITECT'S SIGNATURE
DRAWING TITLE

BLOCK A and BLOCK B SECTIONS

DRAWING NO. A-19 SCALE: 1/100

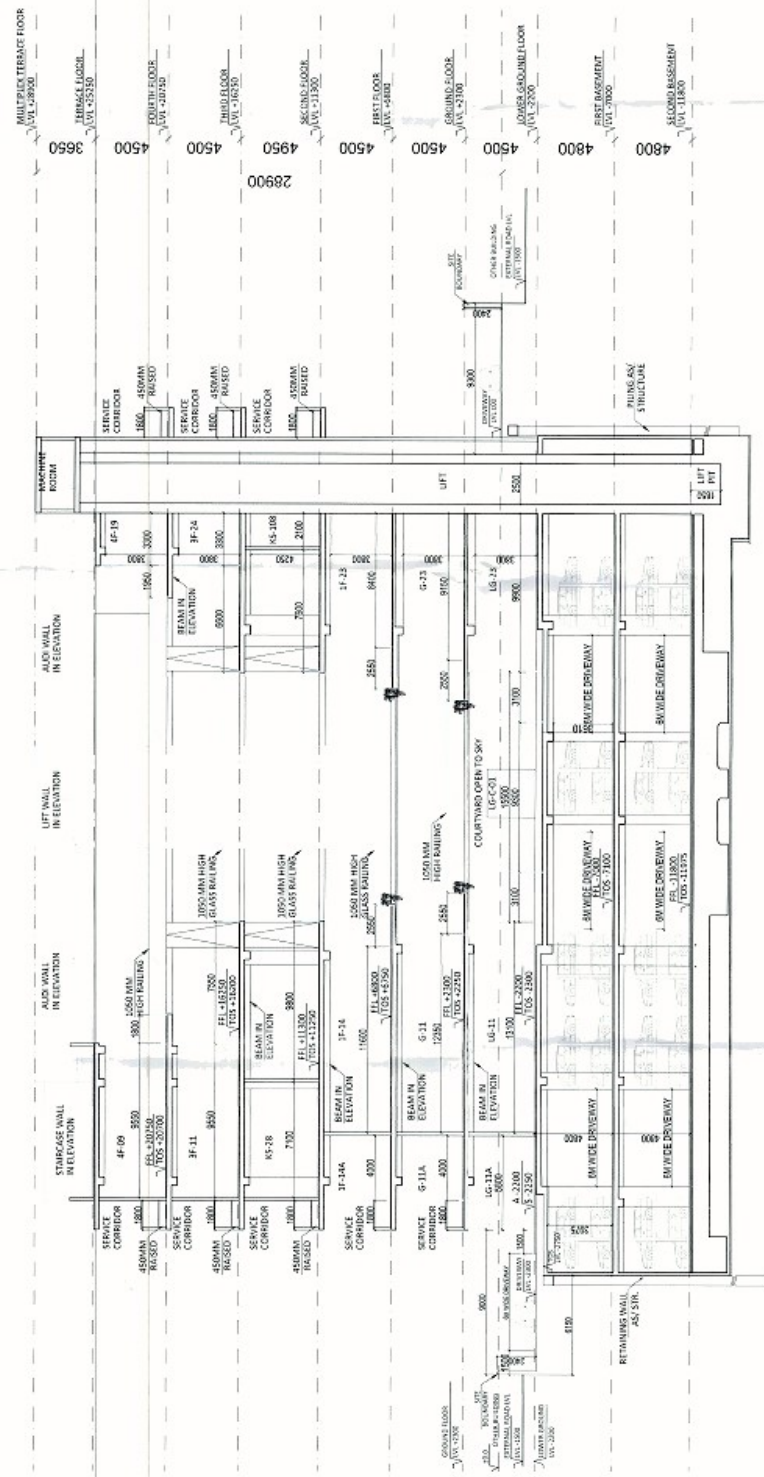

BLOCK A SECTION CC

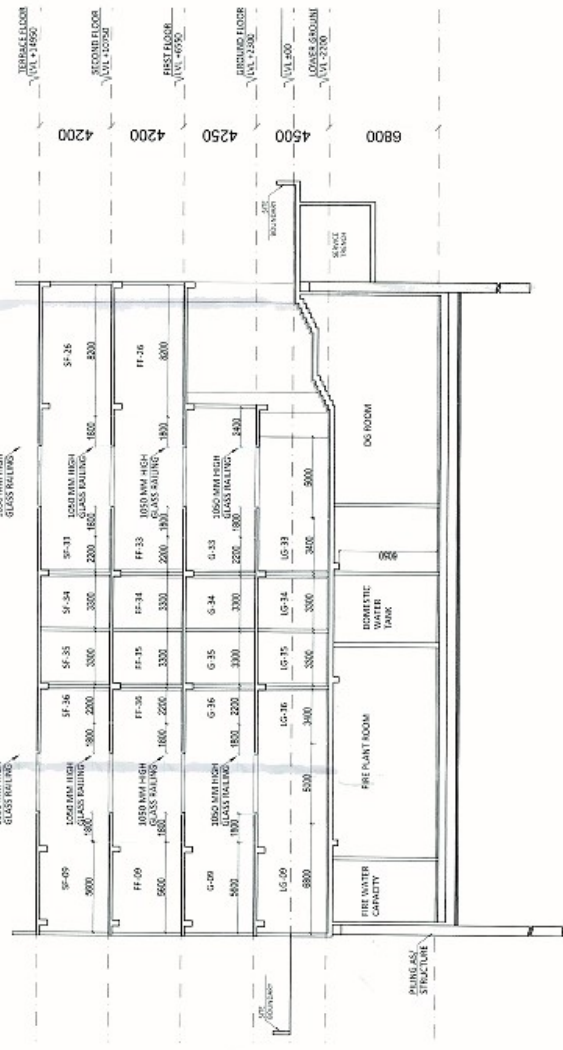

BLOCK B SECTION EE