
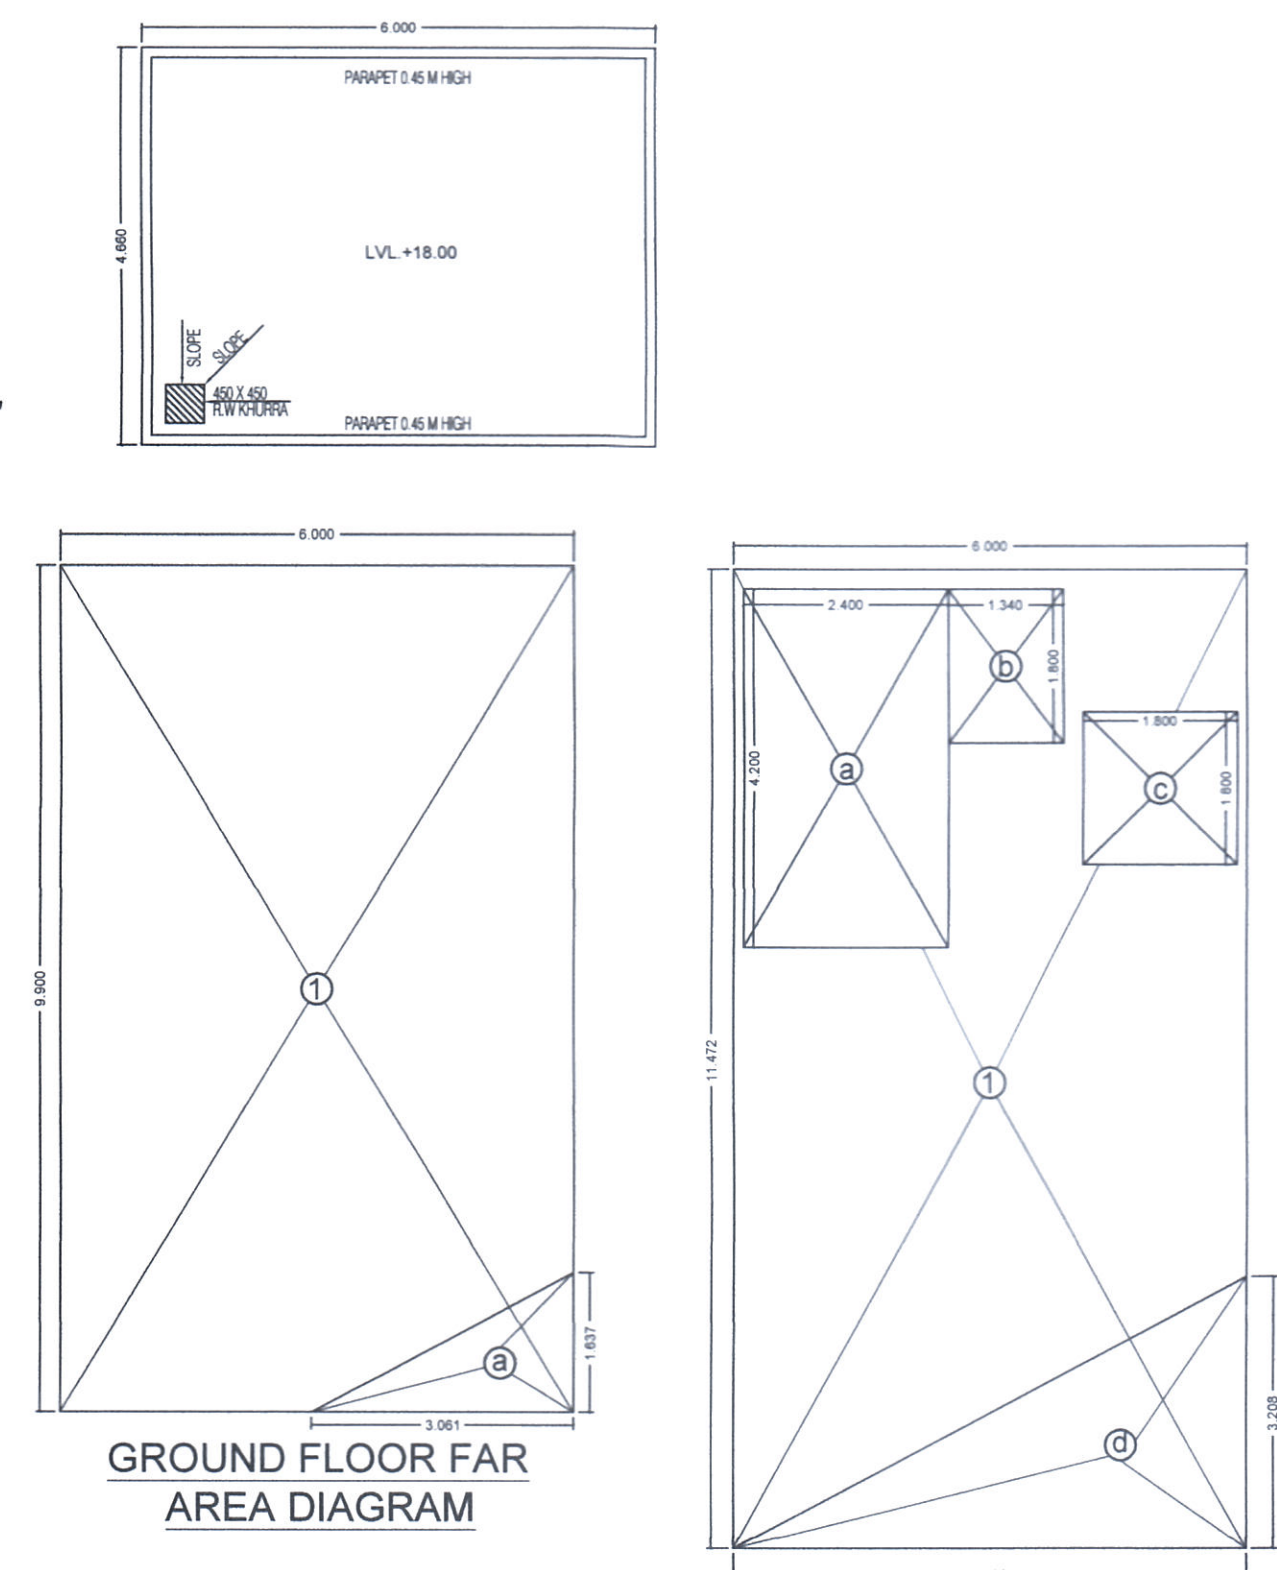


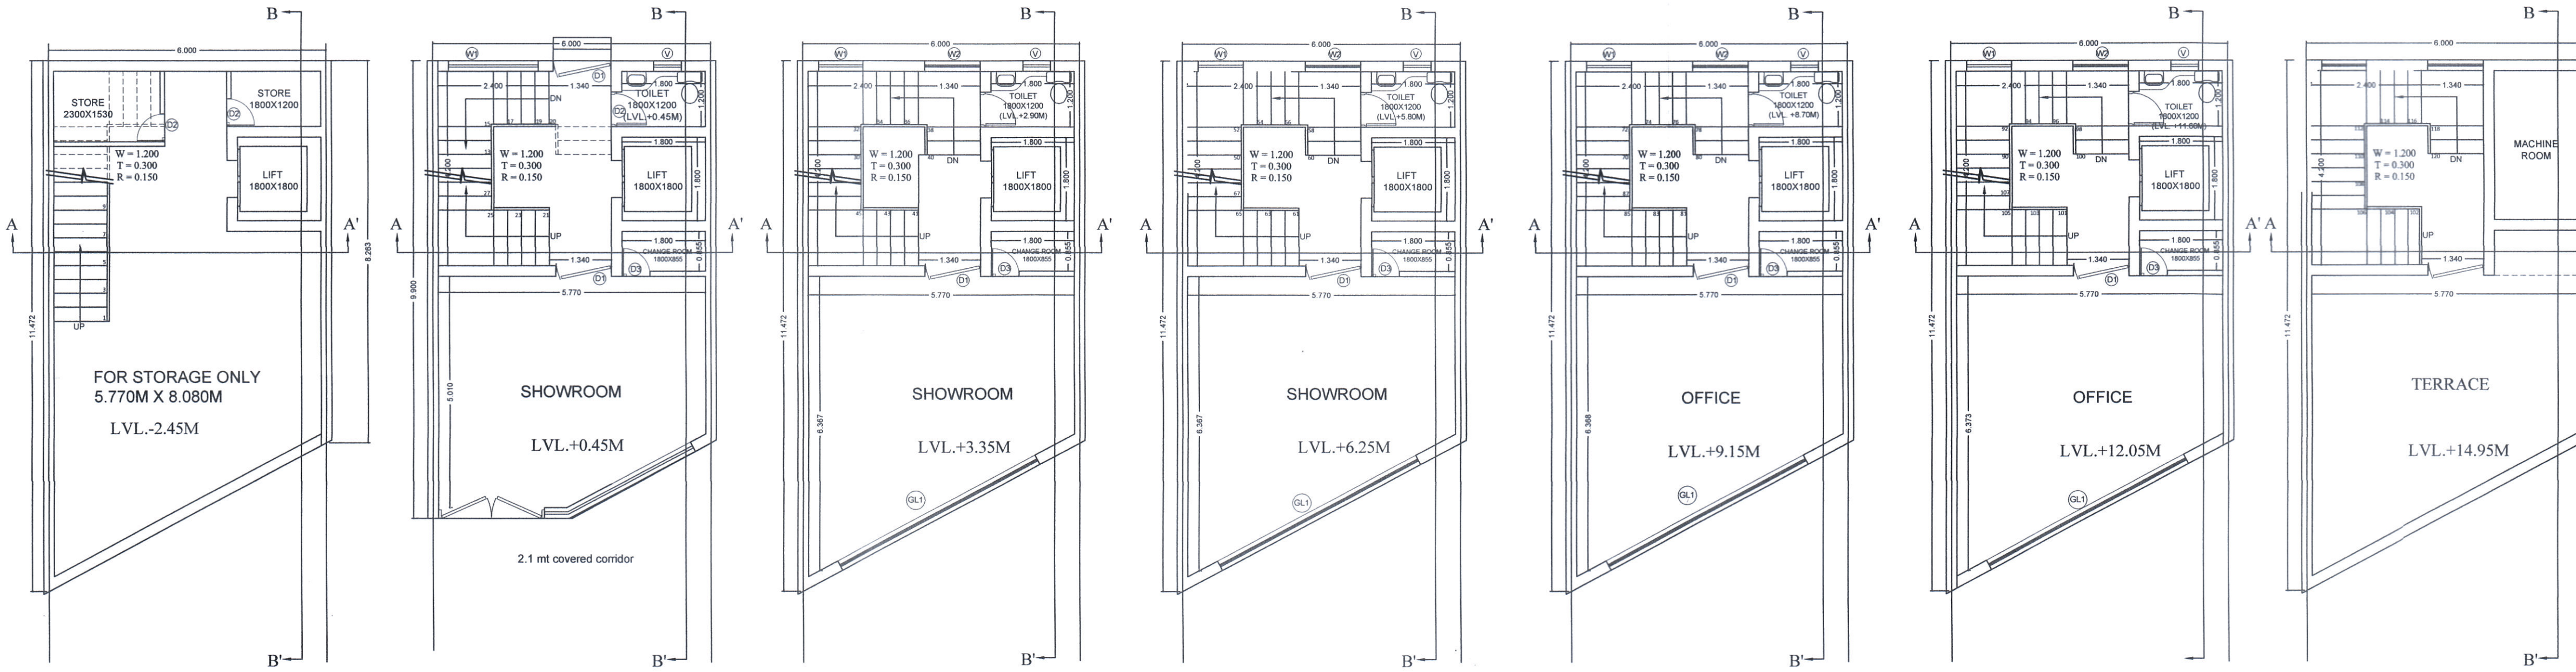

NOTES:
1. BASEMENT WILL BE USED FOR STORAGE ONLY & WILL BE MECHANICALLY VENTILATED.

DRG. NO. - DTP 8337(VI) Date: 26.05.21

(RAM AVTAR BASSI) AD (HQ) (RAHUL SINGLA) ATP (HQ) (HITESH SHARMA) STP (HQ) (P. P. SINGH) CTP (HR) (K. MAKHANA PANDURANG, IAS) DTPC (HR)

PROJECT:	
PROPOSED STANDARD DESIGN OF SCO TYPE-M(M4) FALLING IN COMMERCIAL PLOTTED COLONY (LICENCE NUMBER 19 OF 2021) AREA MEASURING OF 2.3875 ACRES, IN SECTOR-37D, GURGAON, BEING DEVELOPED BY SIGNATURE GLOBAL DEVELOPERS PVT. LTD.	
ARCHITECTS	DRG. NO. - SIG/TYPE-M4
ARCHITECT'S SIGN	OWNER'S SIGN
AR. AMAN TPA CA2 AMBIN DESIGNS (M) +91-9034327061	