

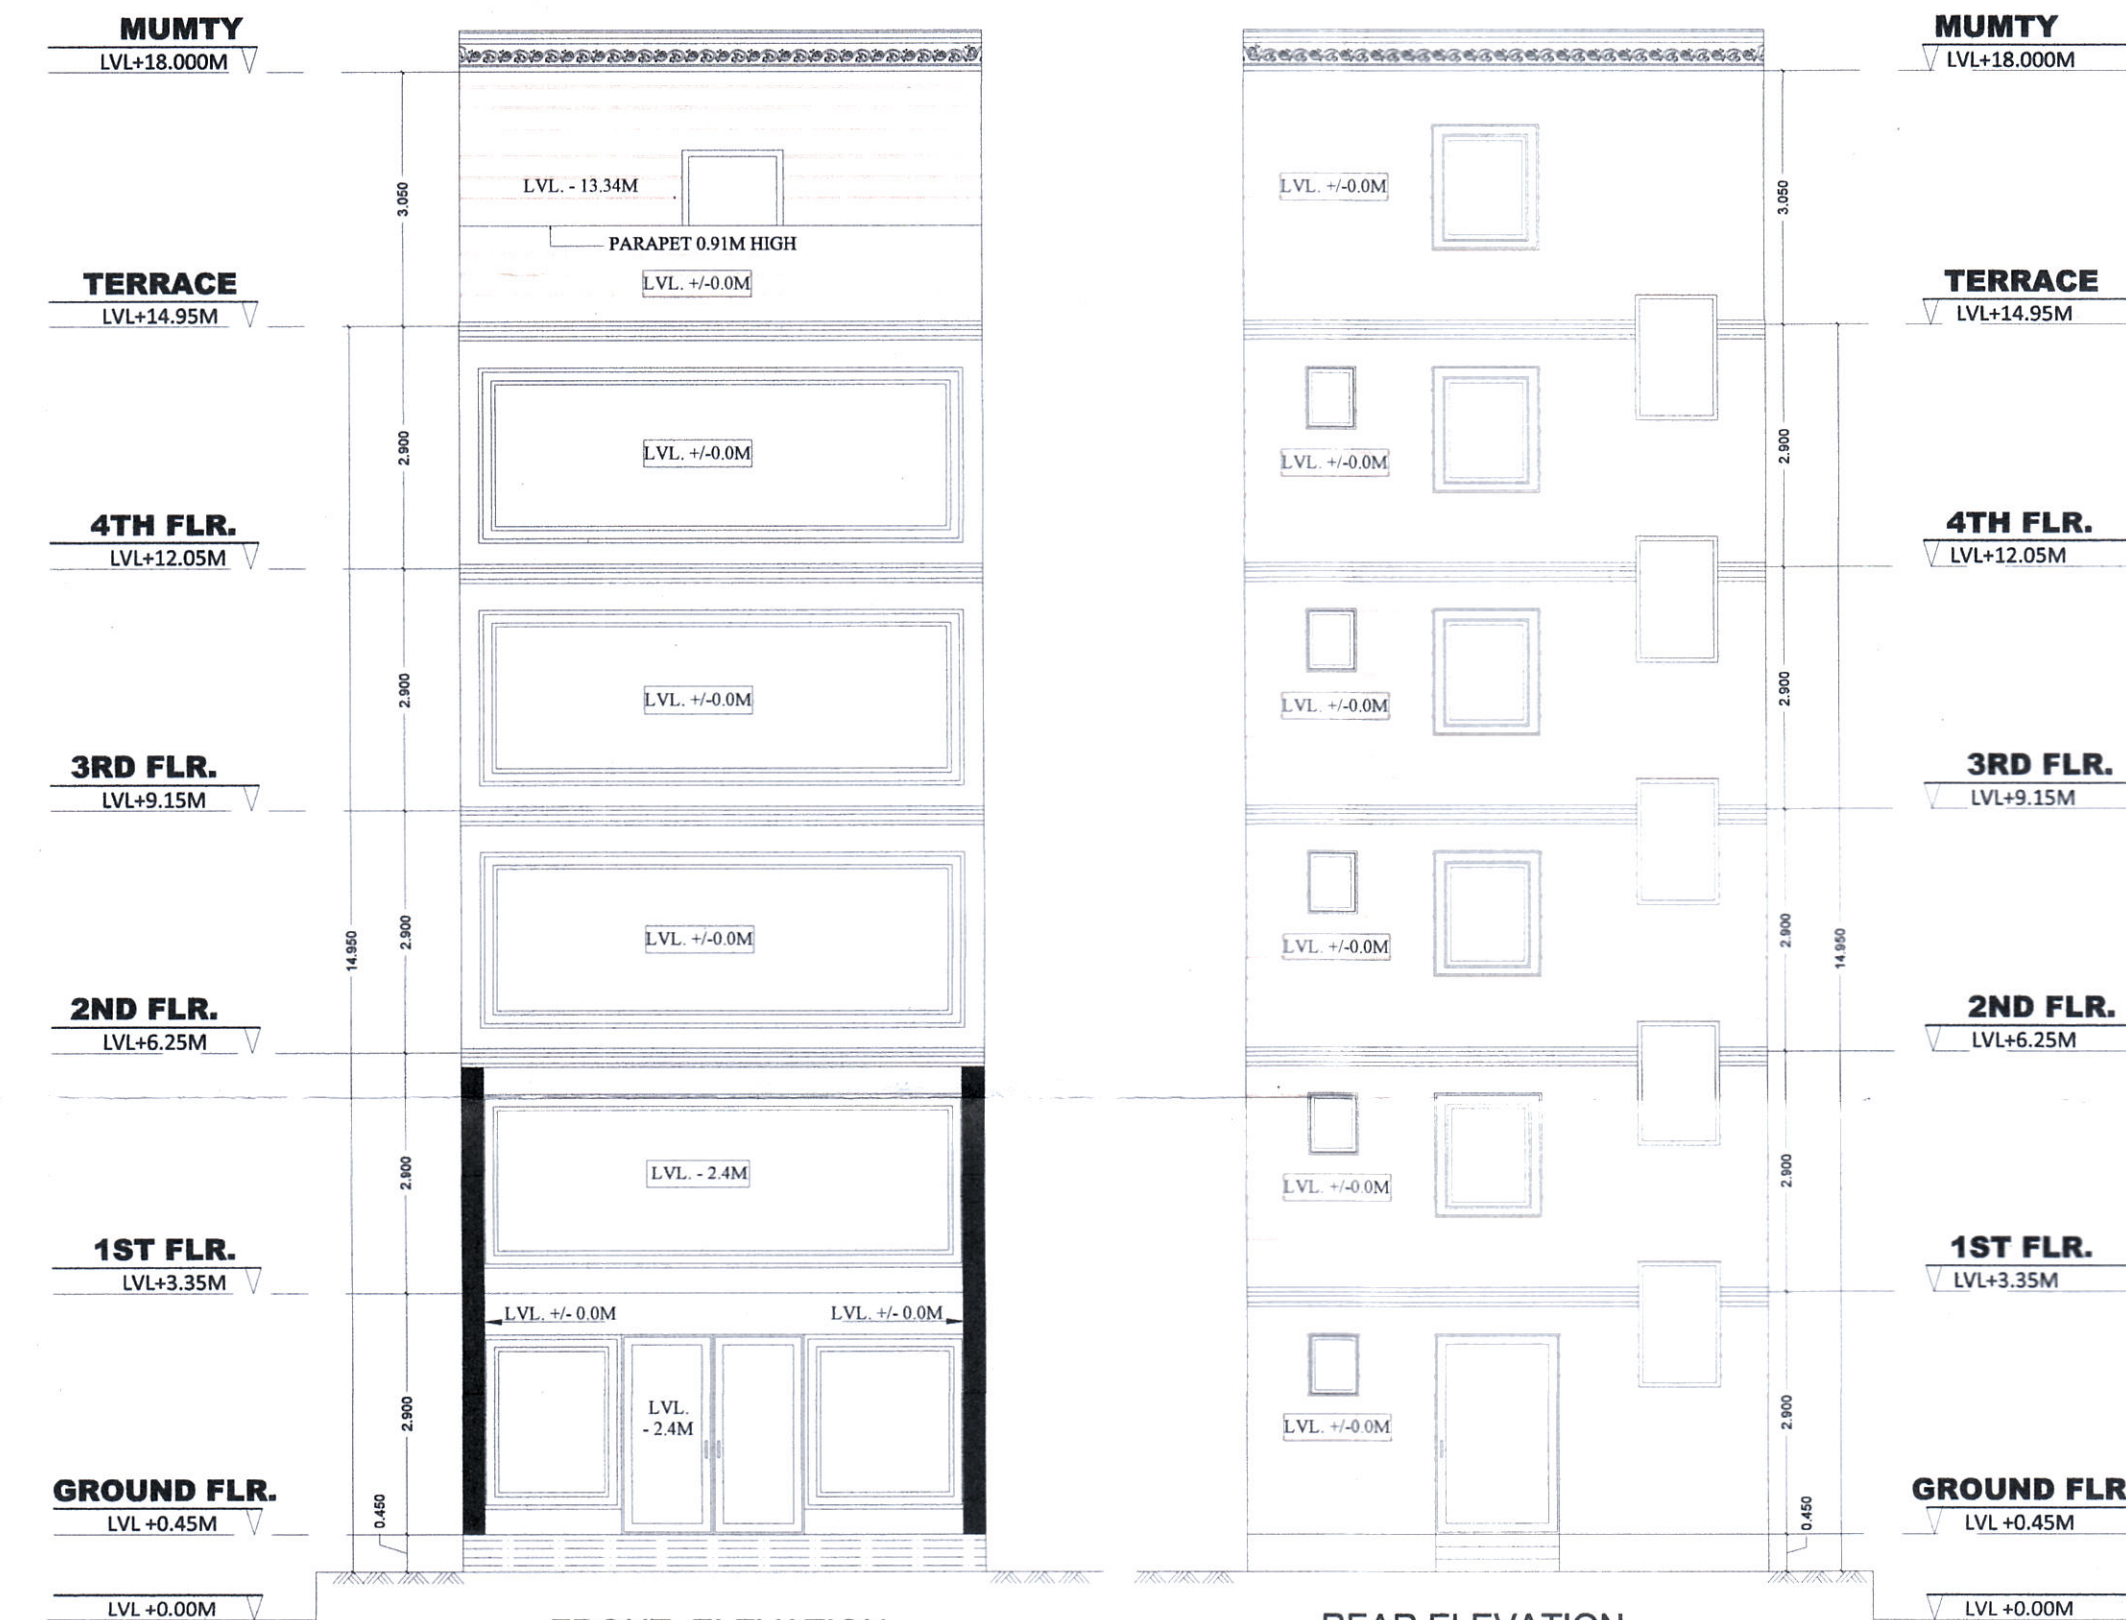


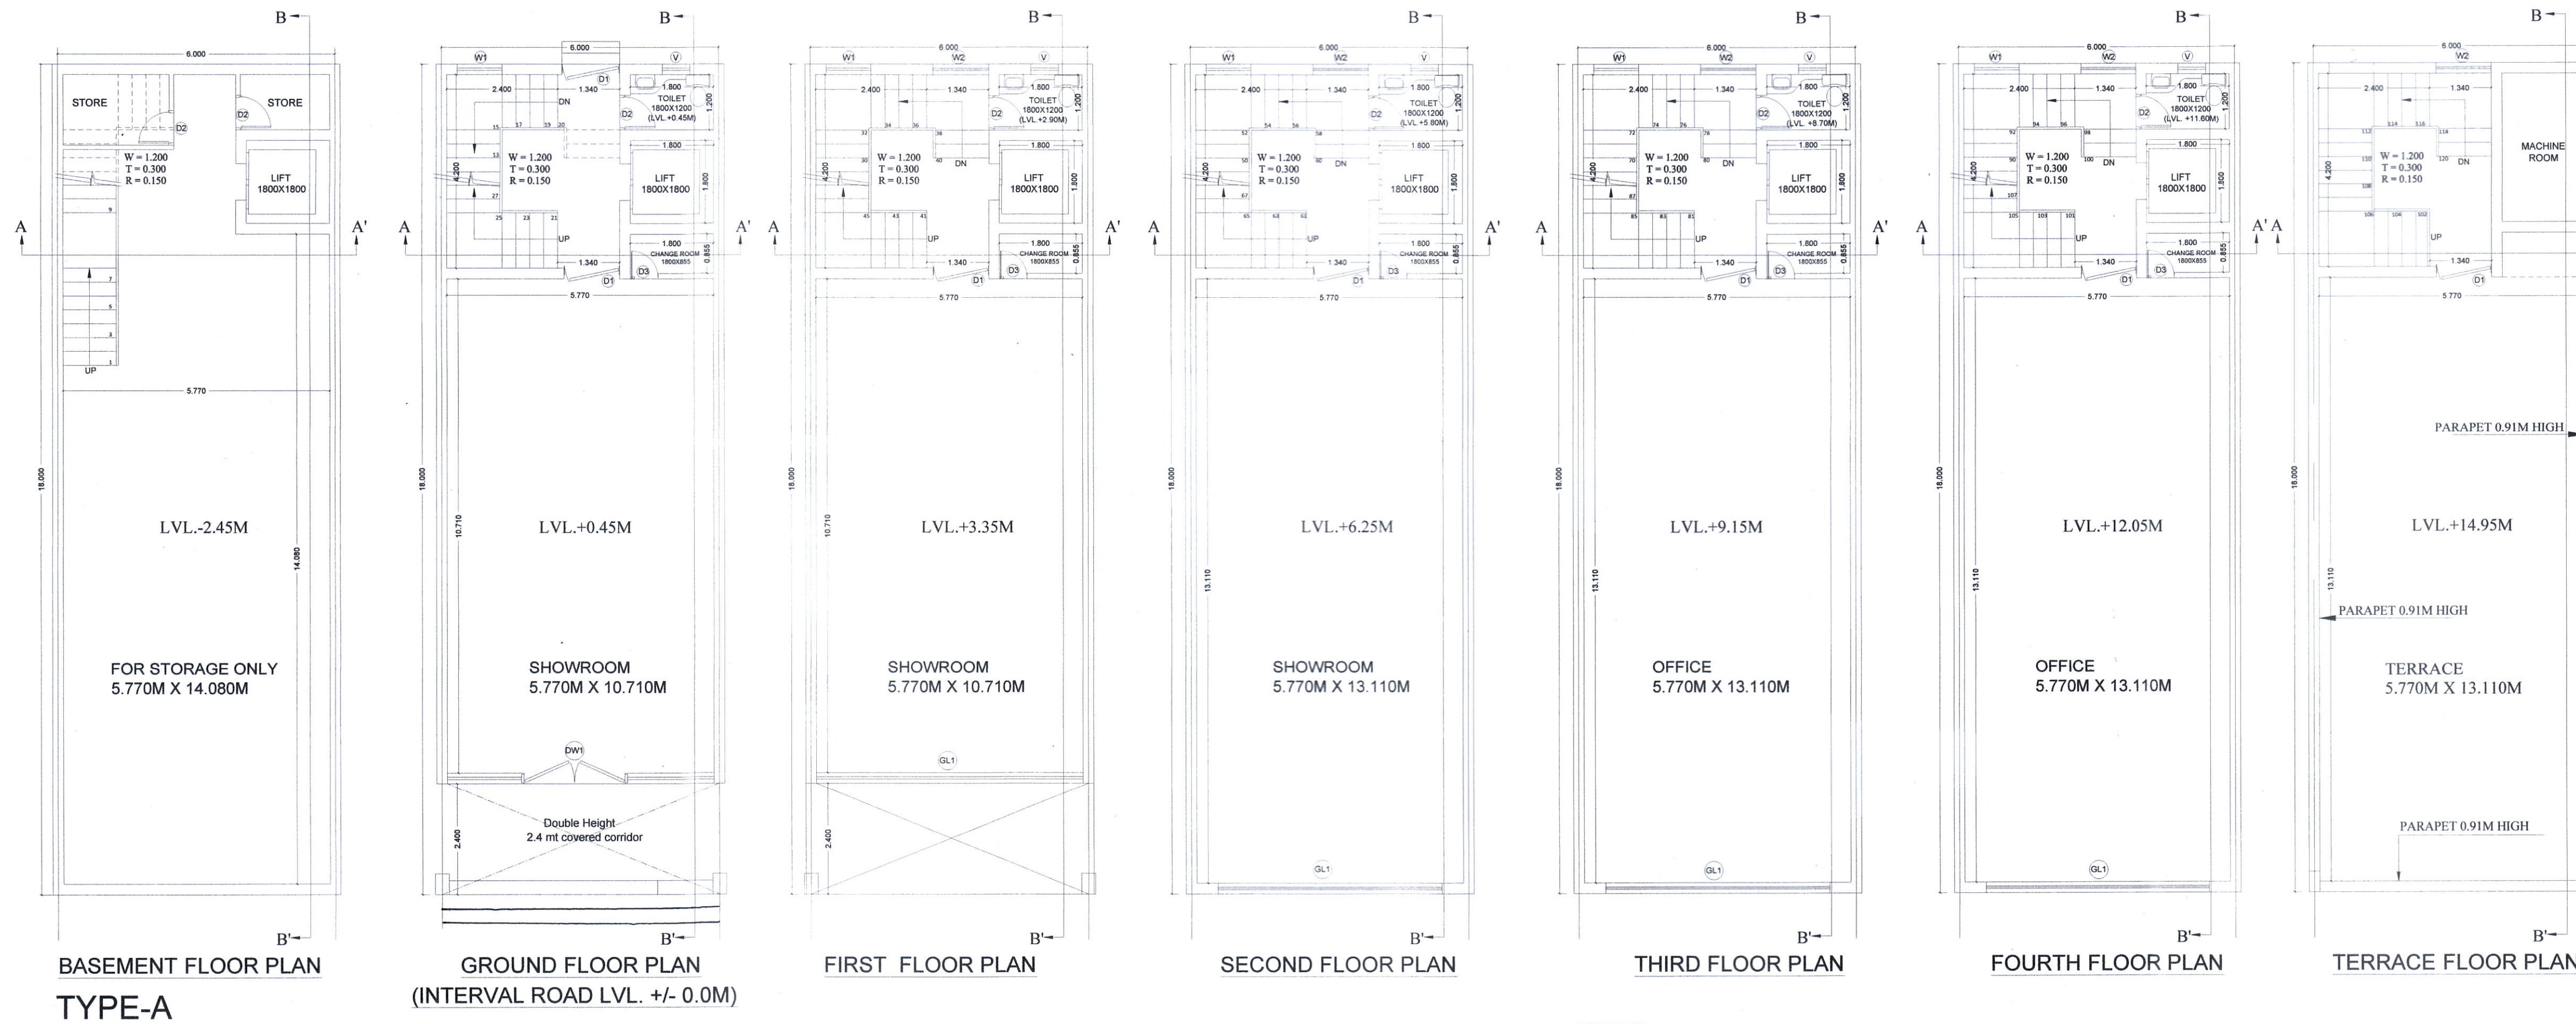


DOOR WINDOW SCHEDULE				
TYPE	WIDTH (M)	HEIGHT (M)	SILL LVL. (M)	UNTEL LVL. (M)
D1	1.20	2.40		2.40
D2	0.75	2.40		2.40
D3	0.60	2.40		2.40
DW1	8.77	2.40		2.40
GL1	4.85	2.10	0.30	2.40
V	0.60	0.75	1.65	2.40
W1	1.00	1.50	0.90	2.40
W2	1.20	1.50	0.90	2.40


NOTES:
1. BASEMENT WILL BE USED FOR STORAGE ONLY & WILL BE MECHANICALLY VENTILATED.

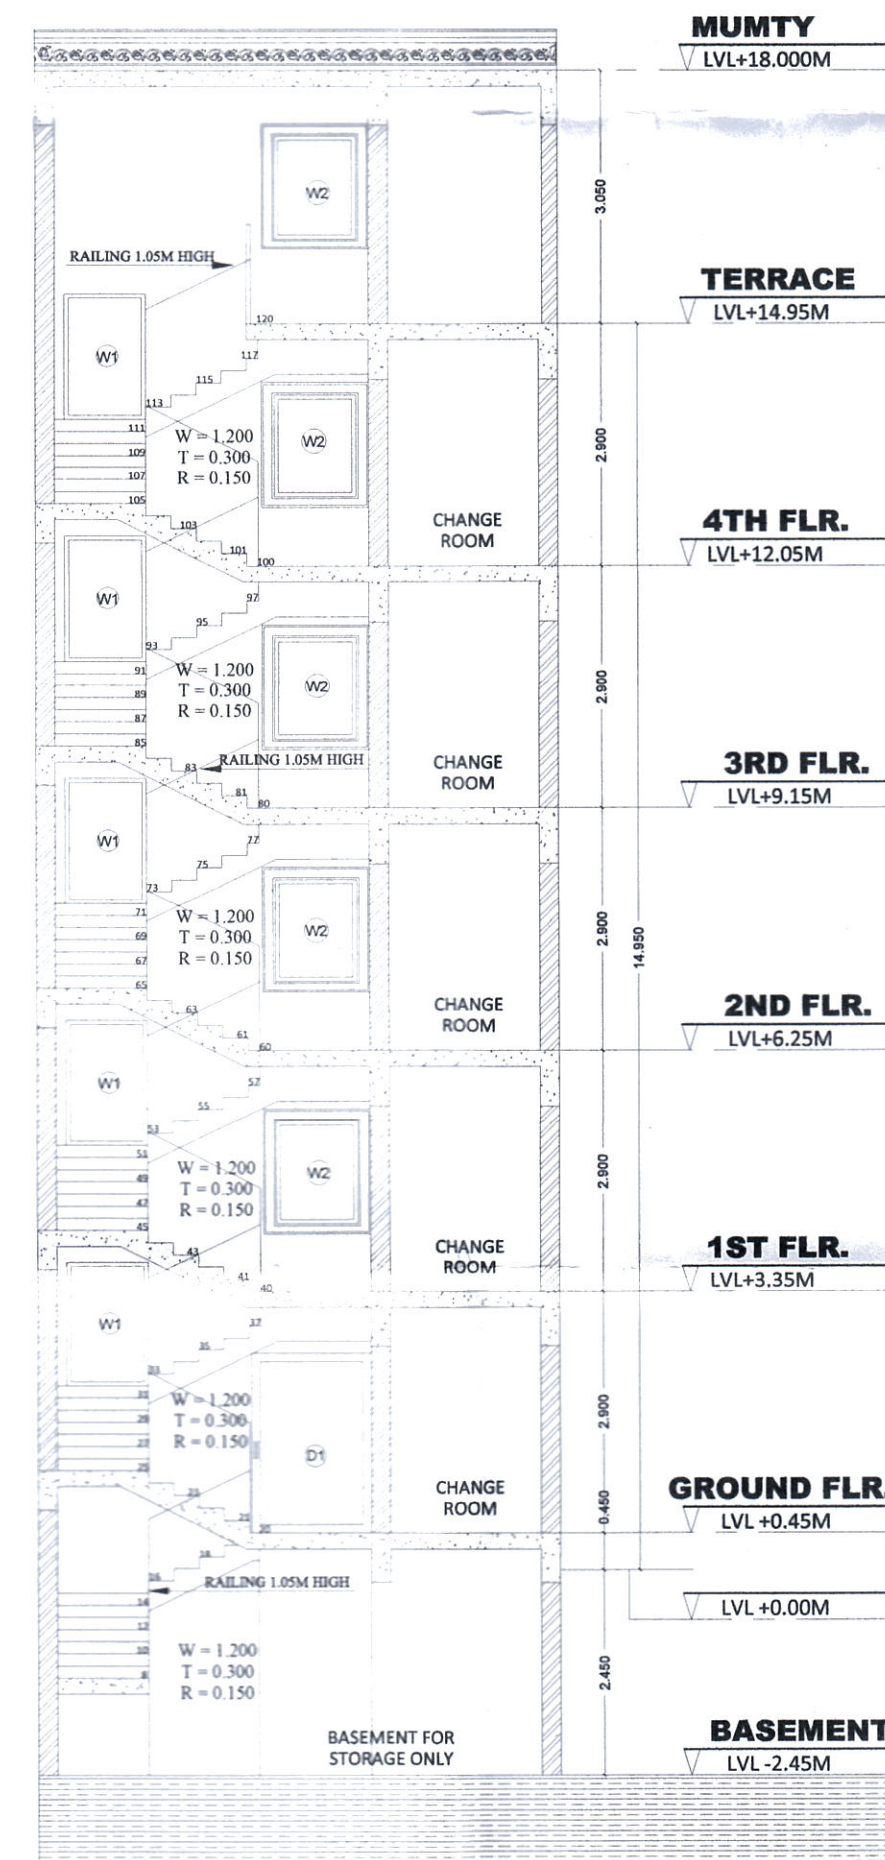

SECTION - AA'

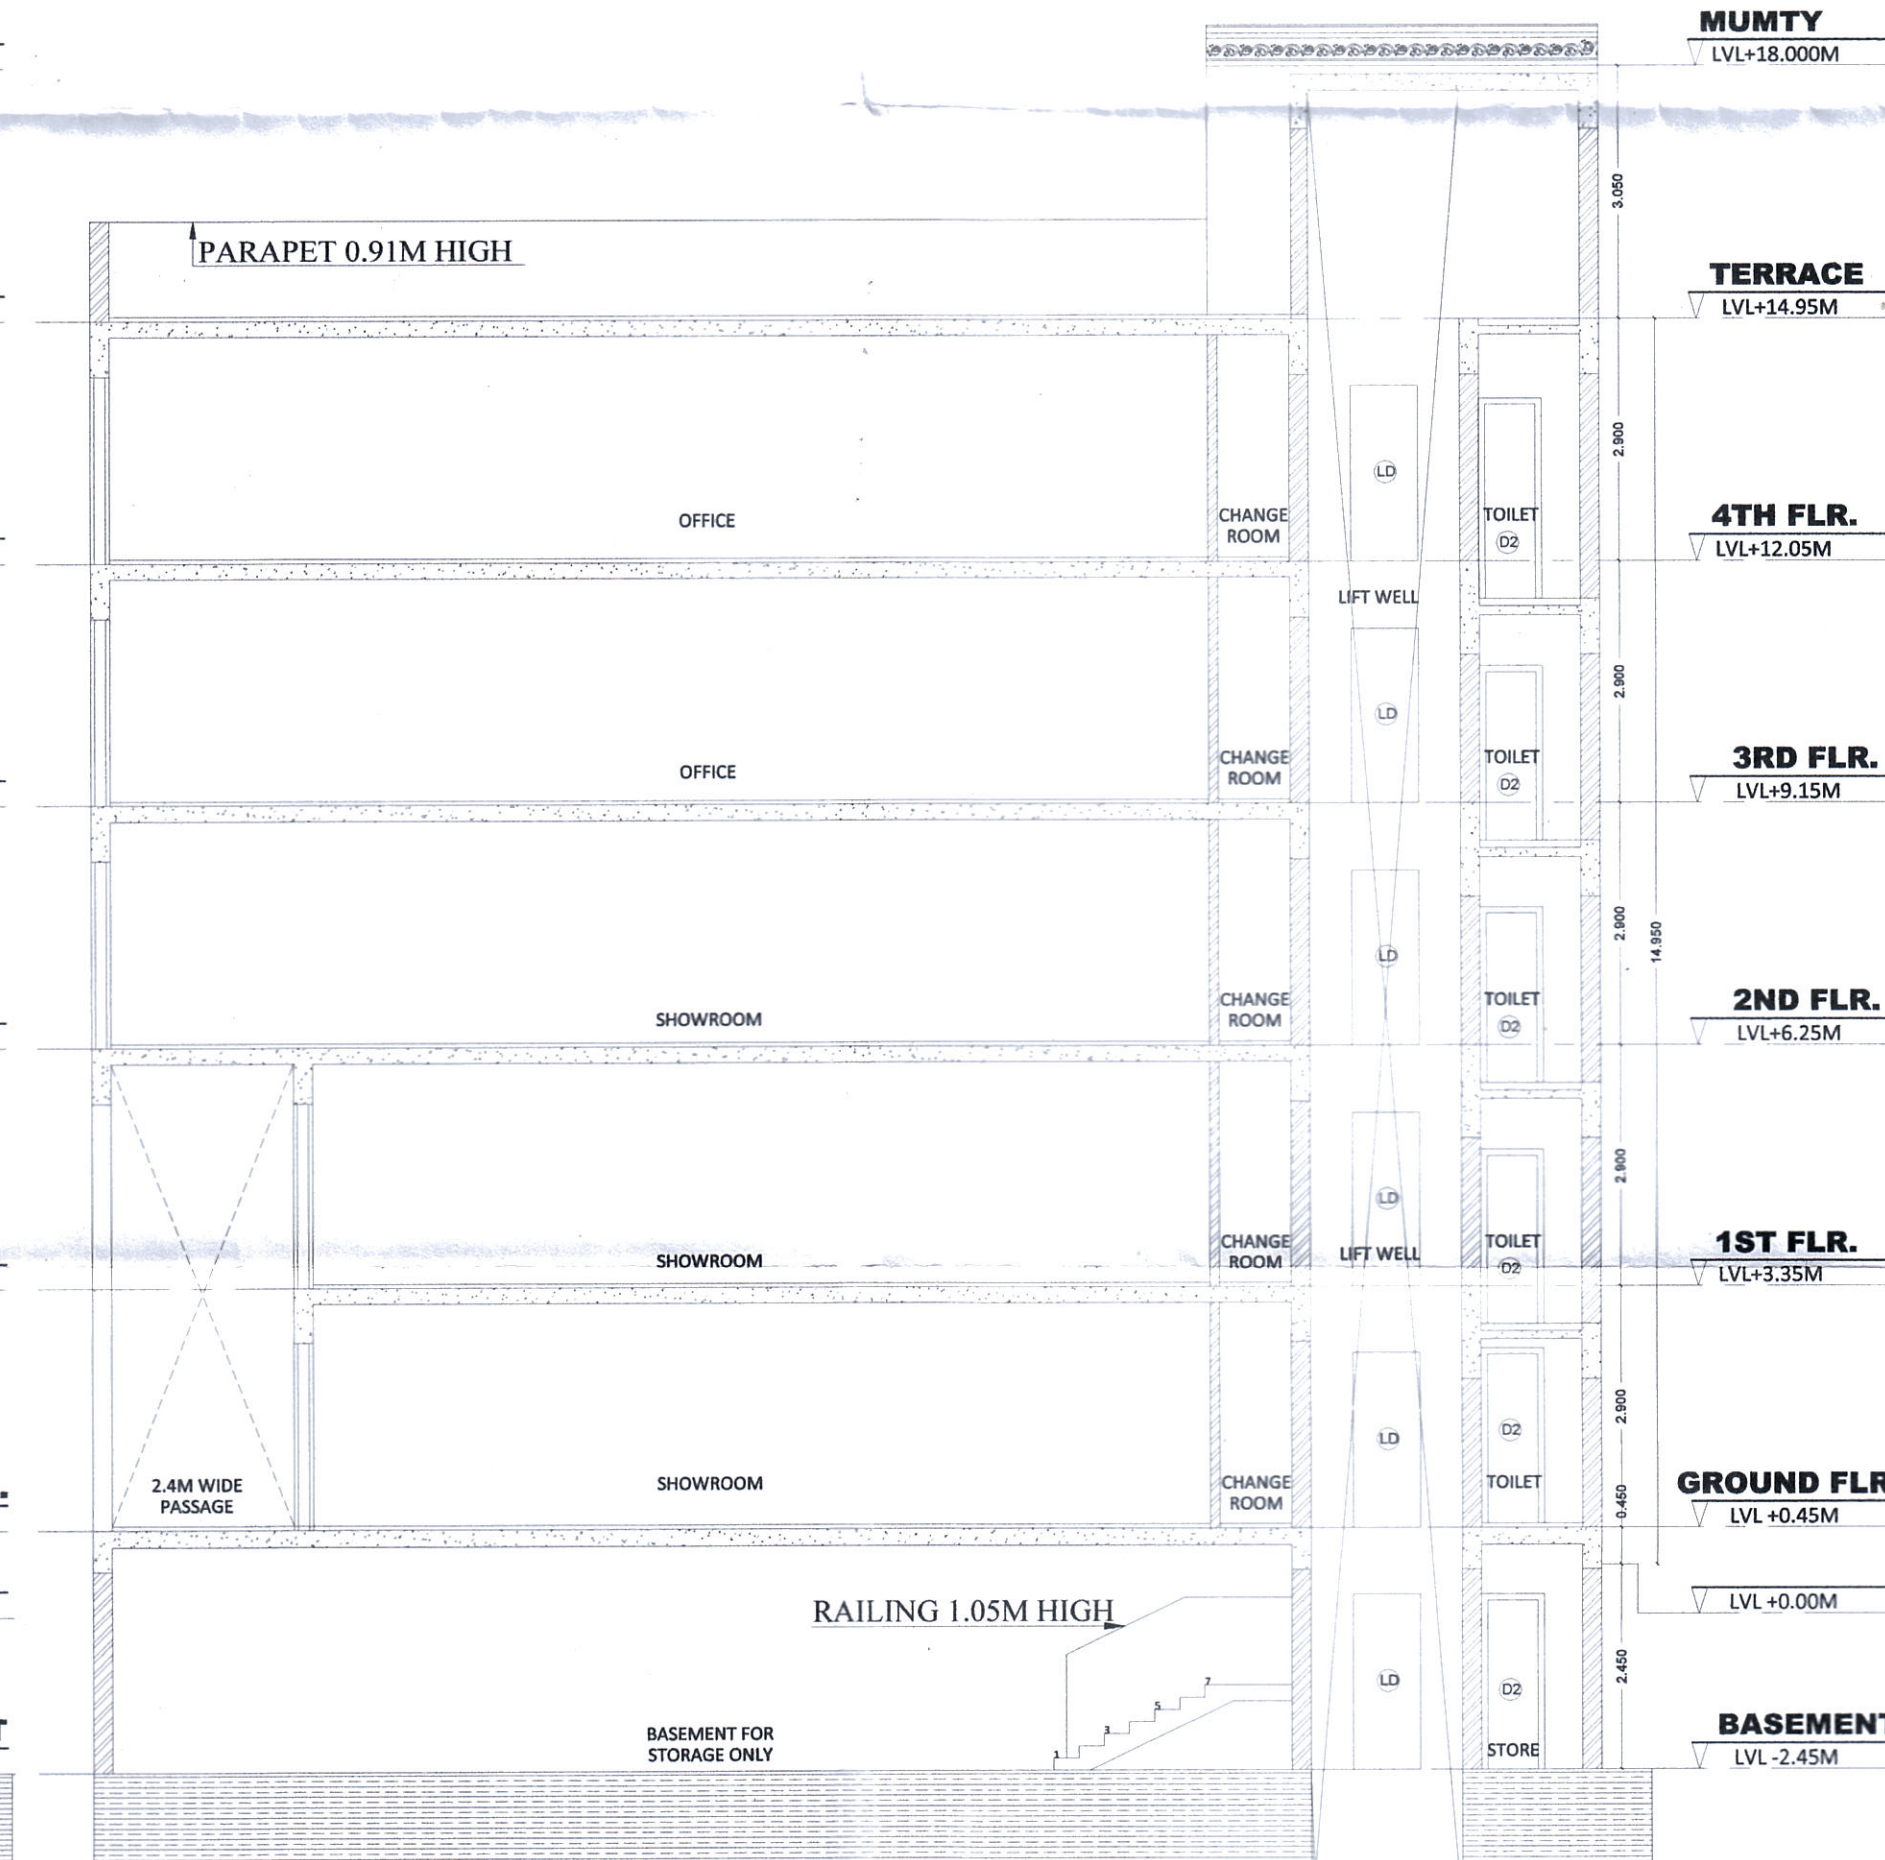

SECTION - BB'

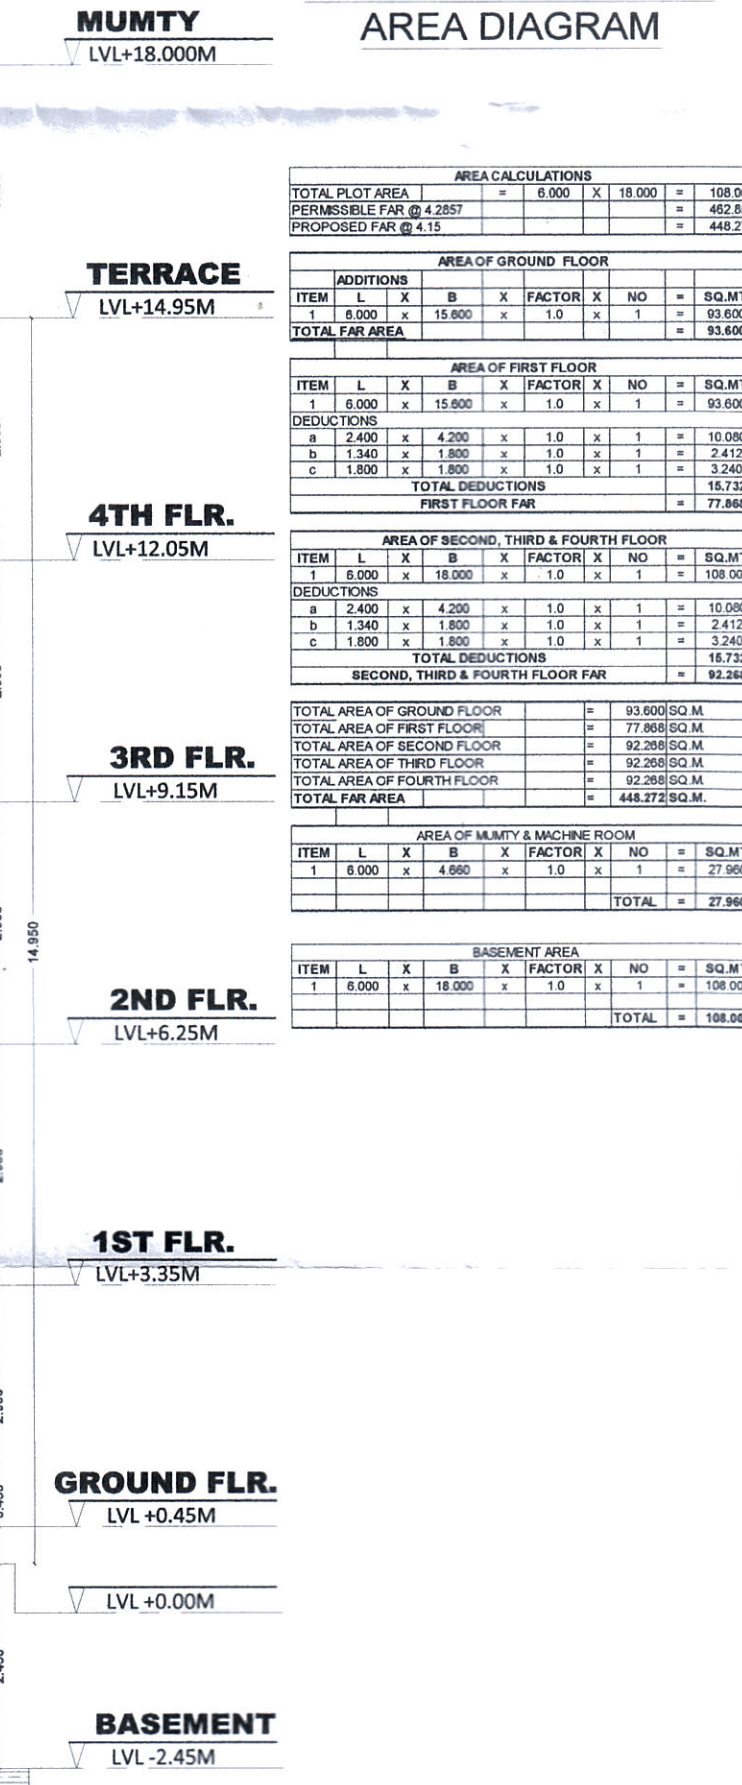

SECOND, THIRD, FOURTH FLOOR FAR AREA DIAGRAM

PROJECT:
STANDARD DESIGN OF SCO OF TYPE-A (A1-A25 AND A33-A37) IN 'COMMERCIAL PLOTTED COLONY' AREA MEASURING 5.21875 ACRES (LICENSE NO. 22 OF 2022 DATED 11.03.2022), IN VILLAGE DHUNELA, SECTOR - 36, SOHNA GURUGRAM BEING DEVELOPED BY M/S SIGNATURE GLOBAL INDIA PVT. LTD.

ARCHITECTS DRG. NO. - SIG/TYPE-A

ARCHITECT'S SIGN: AR. AMAN THAKRAL
OWNERS SIGN: (M) +91-9034327061

(RAJESH DUTT)
JD (HQ)

(DINESH KUMAR)
SD (HQ)

(OM PARKASH)
ATP (HQ)

(HITESH SHARMA)
STP (HQ)

(P.P SINGH)
CTP (HR)

(K. MAKRAND PANDURANG, IAS)
DTCP (HR)