

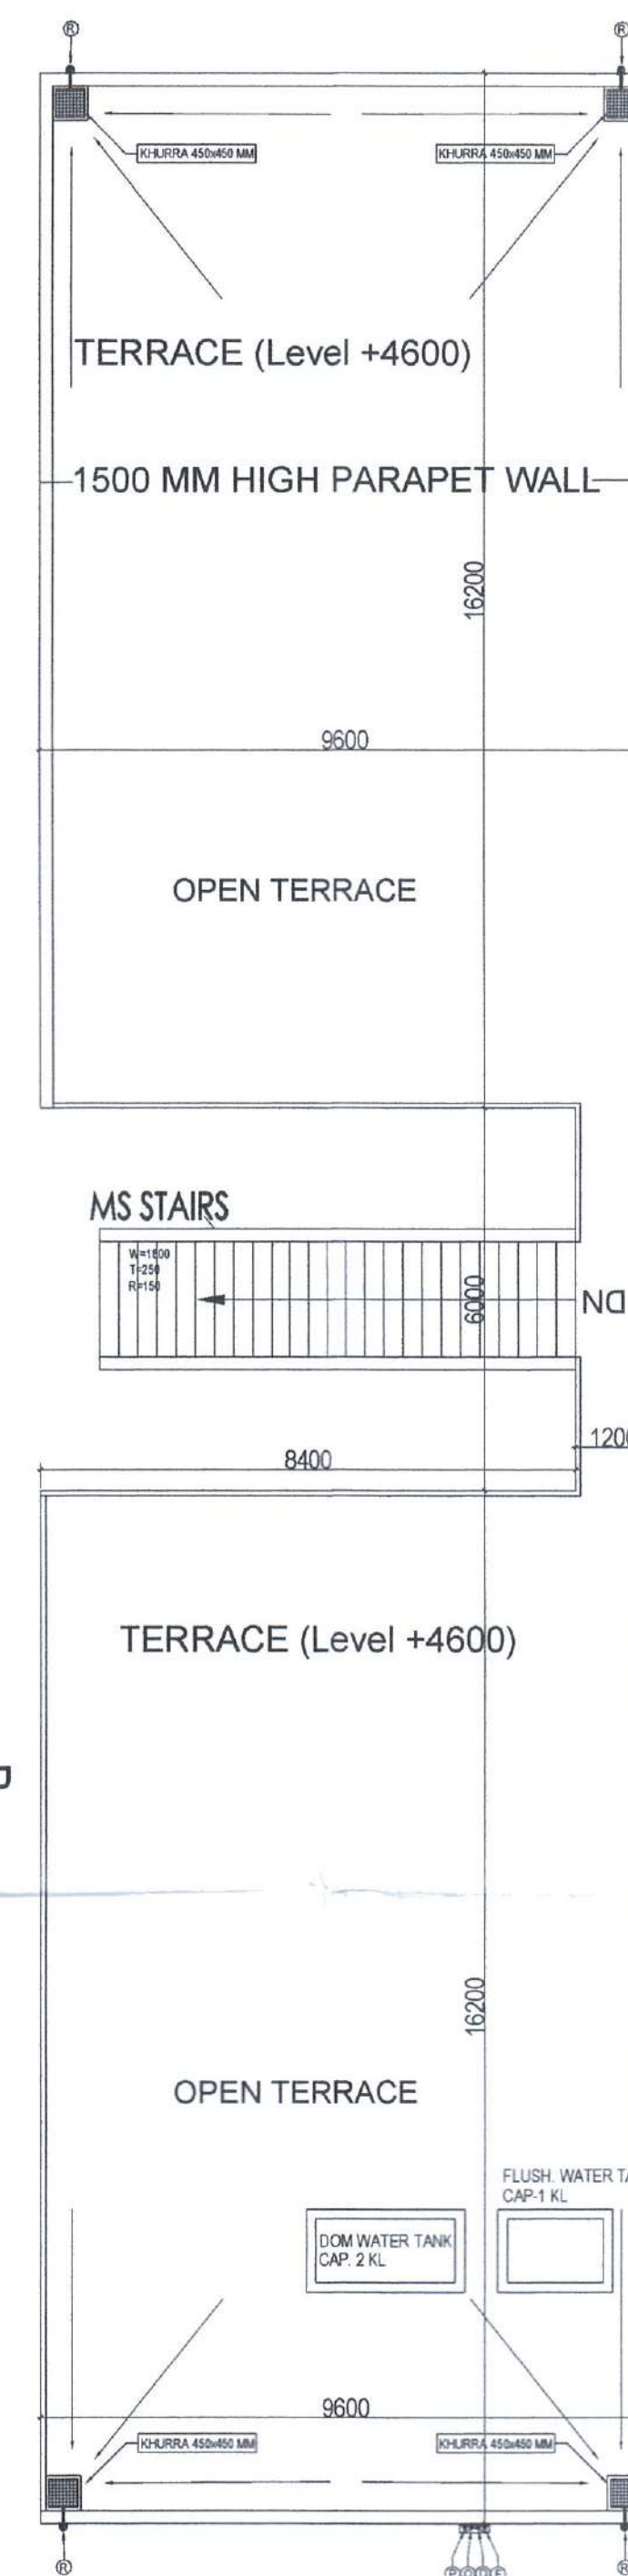
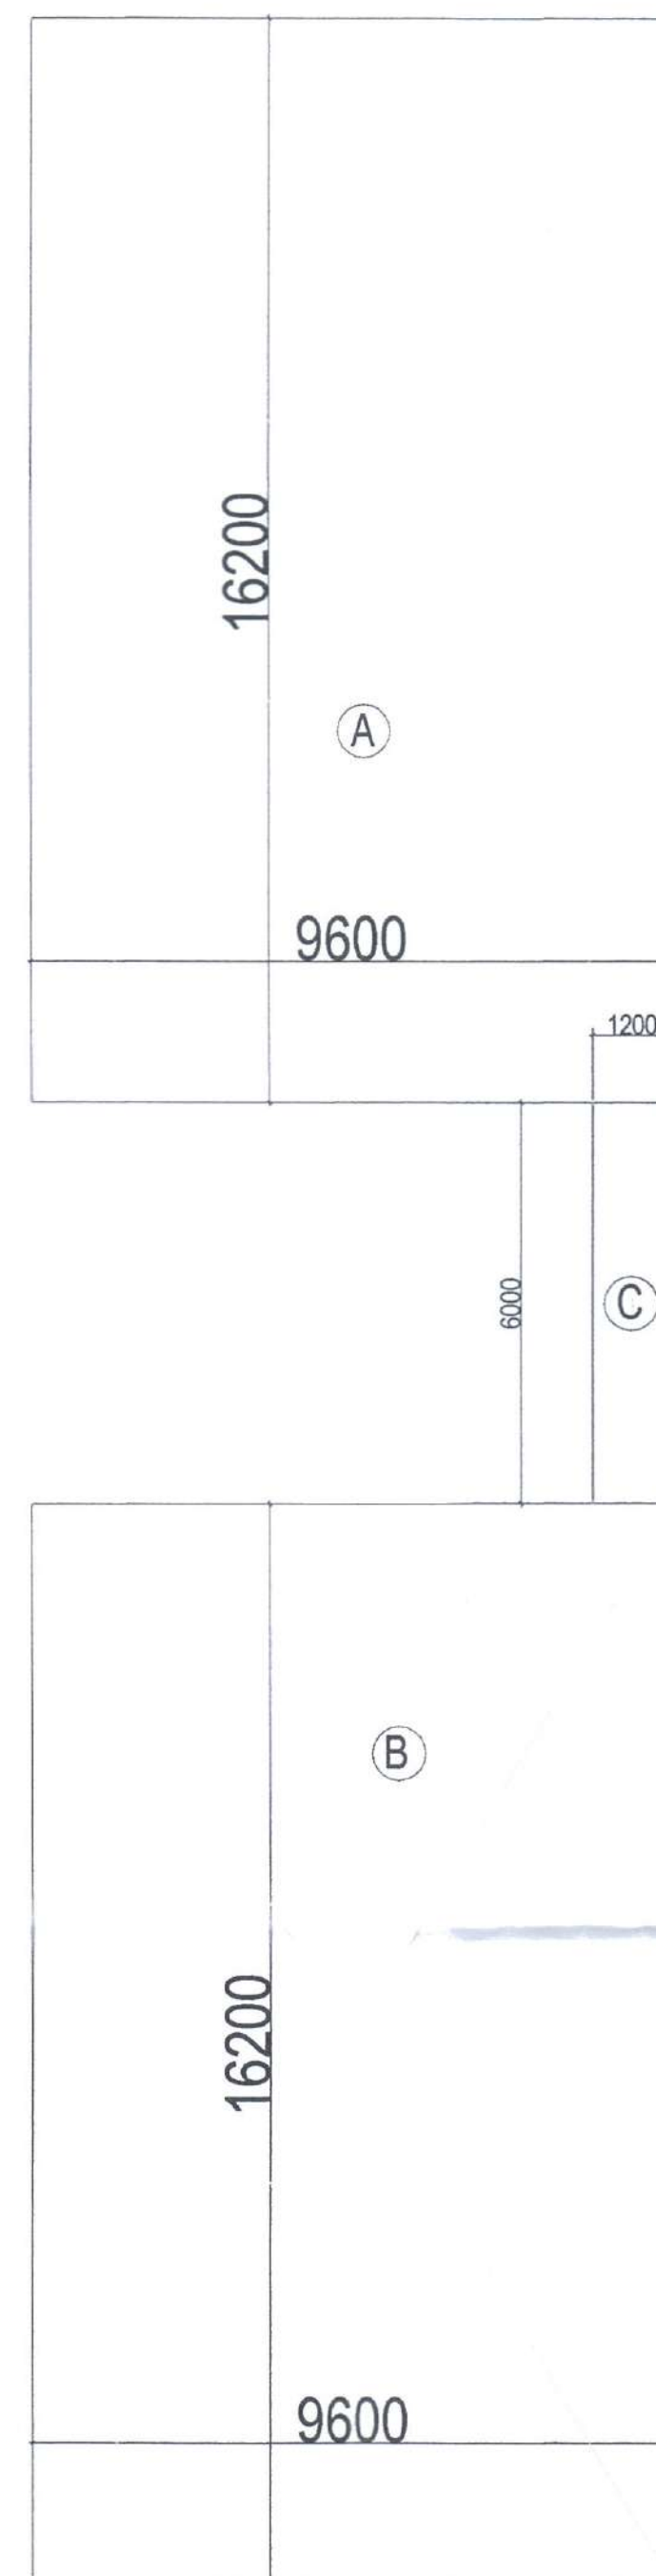
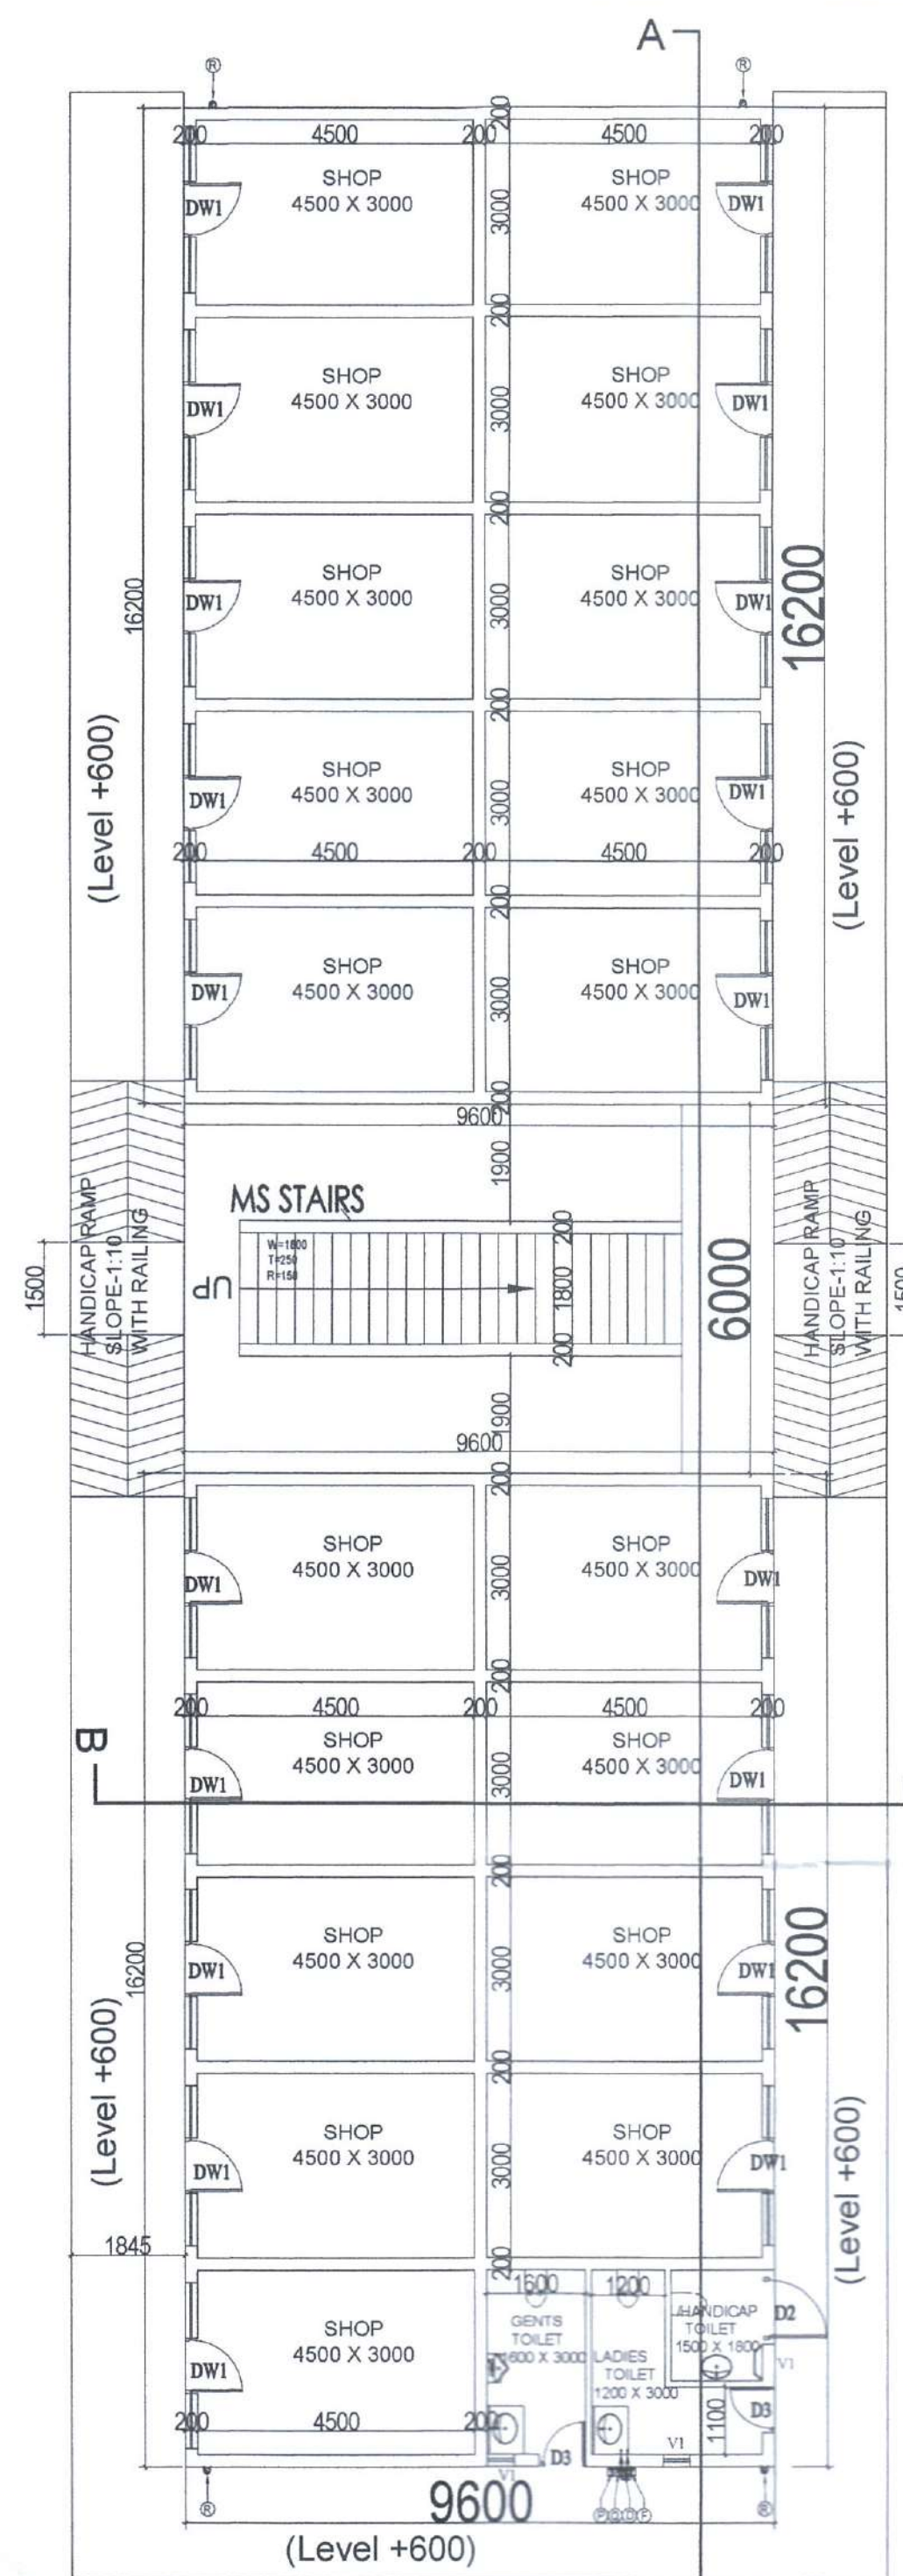


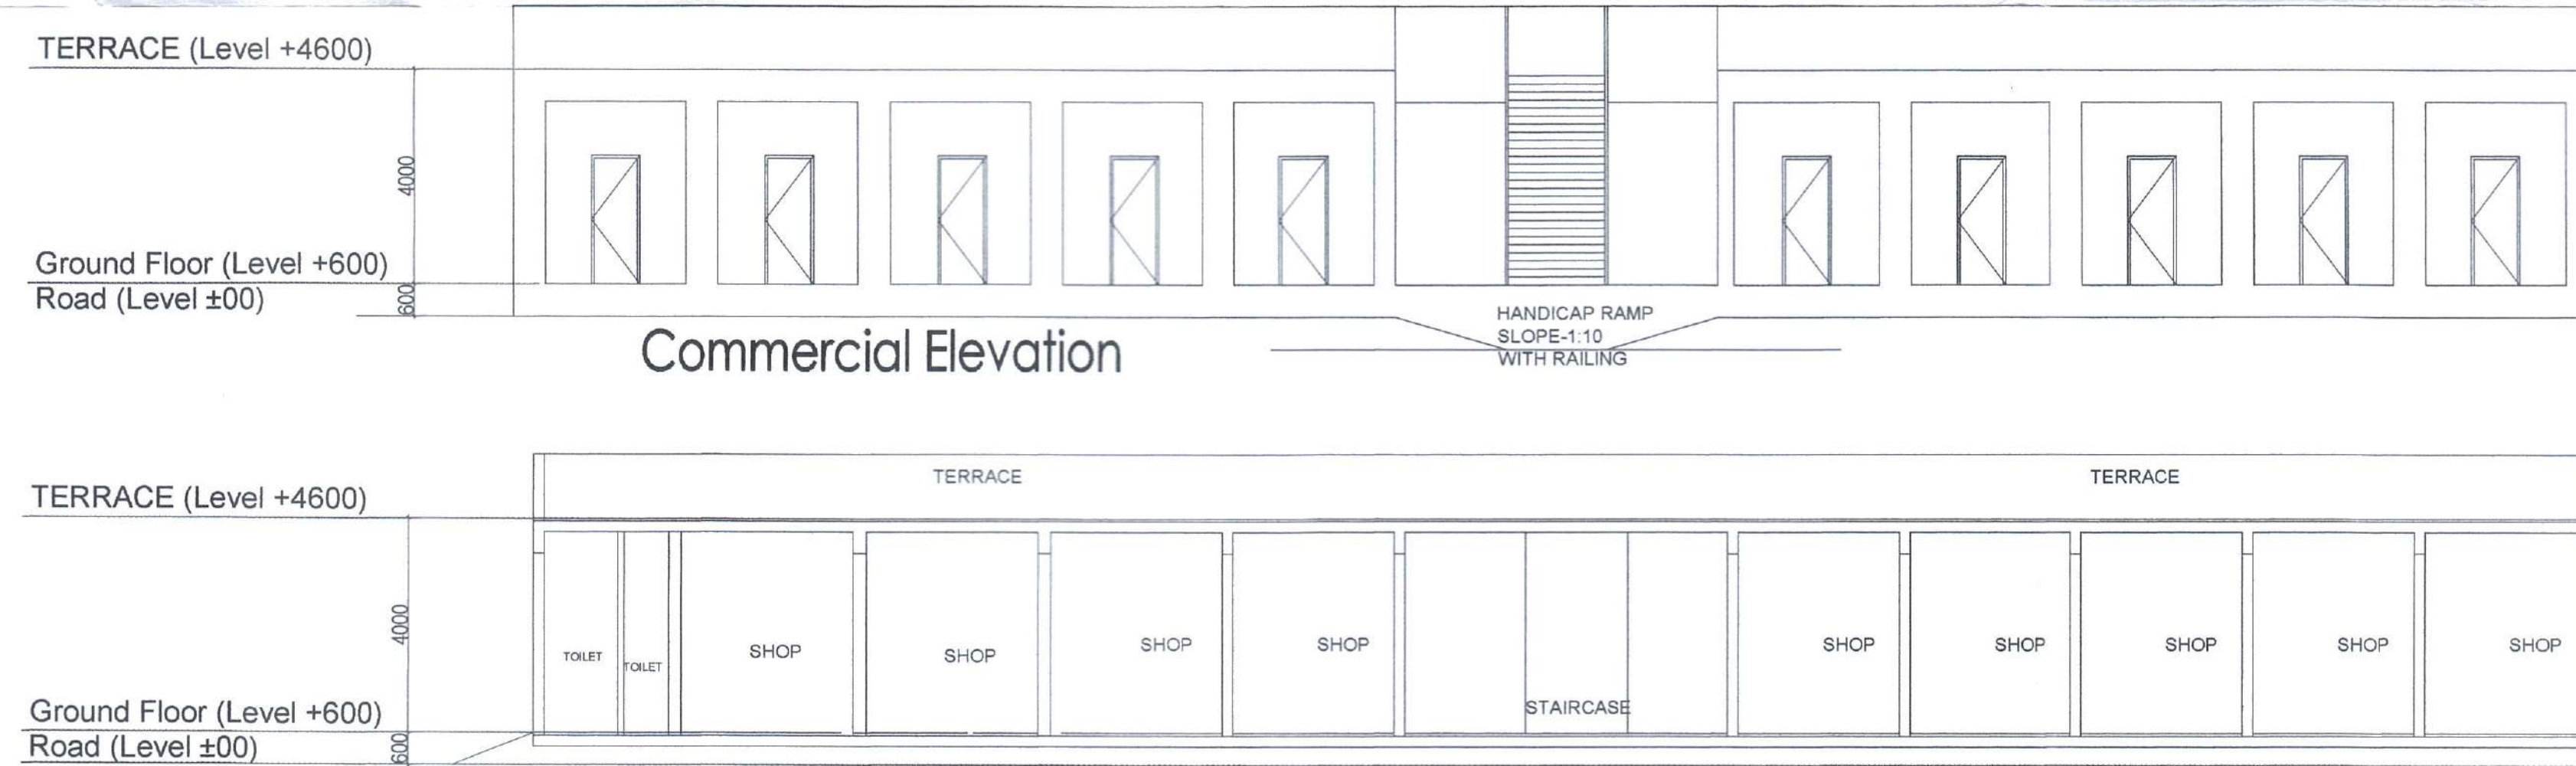

GROUND FLOOR AREA CHART									
A	1	X	9.600	X	16.200	=	155.52		
B	1	X	9.600	X	16.200	=	155.52		
C	1	X	1.200	X	6.000	=	7.20		
GROSS PLATE AREA							318.24		
NET FAR AREA =							318.240		
GROUND COVERAGE AREA							318.240		
BUILTUP AREA							318.240		

DOOR WINDOW SCHEDULE						
Sr. No.	TYPE	WIDTH	HEIGHT	SIZE	CILL	LINTEL
1	DW1	2500	2400	2500X2400		2400
2	D2	1200	2400	900X2400		2400
3	D3	750	2400	750X2400		2400
4	V1	550	1200	550 X 1200	1200	2400

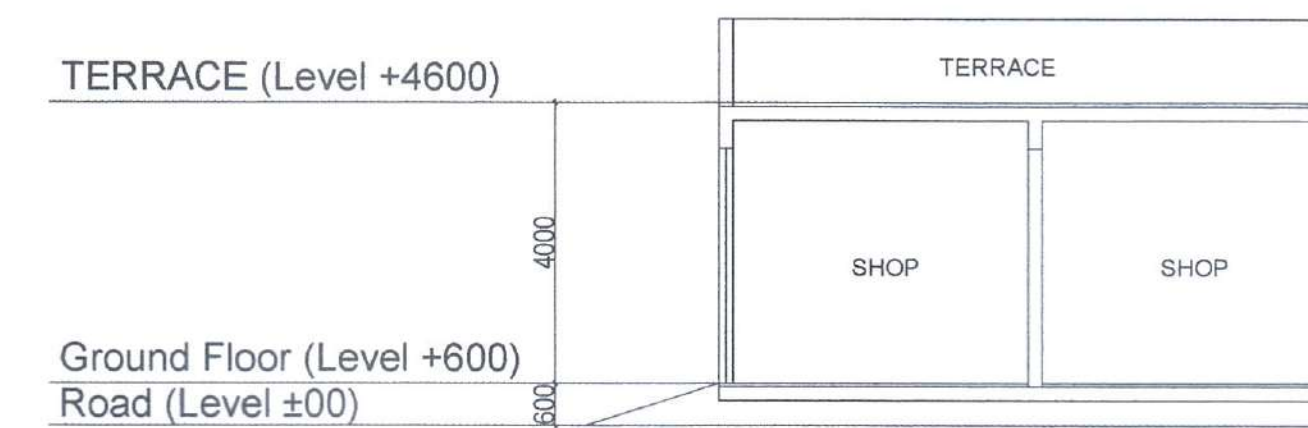

Section AA

This is a "PROVISIONAL BUILDING PLAN" approved for the purpose of inviting objections from the general public.

Member Secretary
BPA
Chairman
BPA

Checked and found ok for Public Health
Service only subject to comments in
the forwarding letter to ACE(HQ) dated 13-2-2021
Additional Chief Engineer (HQP)
HSP, Panchkula

TO BE READ WITH THIS OFFICE
MEMO NO.:
DATED :

J.D. P.A. A.T.P.

CLIENT:- GLS INFRAPROJECTS PVT.LTD.

PROJECT :-

REVISED AND PROPOSED PLAN OF AFFORDABLE GROUP HOUSING COLONY FOR AN ADDITIONAL AREA MEASURING 1.10625 ACRES (LICENSE NO. 98 OF 2021 DATED 18/11/2021) IN ALREADY LICENCE GRANTED AFFORDABLE GROUP HOUSING COLONY MEASURING 6.78075 ACRES (LICENSE NO. 08 OF 2017 DATED 08/03/2017 AND LICENSE NO. 65 OF 2019 DATED 14/05/2019) TOTAL AREA 9.875 ACRES IN SECTOR-92, GURUGRAM BEING DEVELOPED BY GLS INFRAPROJECTS PVT. LTD.



SCALE: 1:100

DRAWING NAME
COMMERCIAL
GROUND FLOOR, TERRACE, AREA CHART,
ELEVATION AND SECTION

DRAWING NO. SUB-12

For GLS Infraprojects Pvt. Ltd.
Authorized Signatory

VIMAL BATAJ
Architect CA/96/19791
938, Sector-14, Gurgaon

APPLICANT'S SIGN.

ARCHITECT'S SIGN