
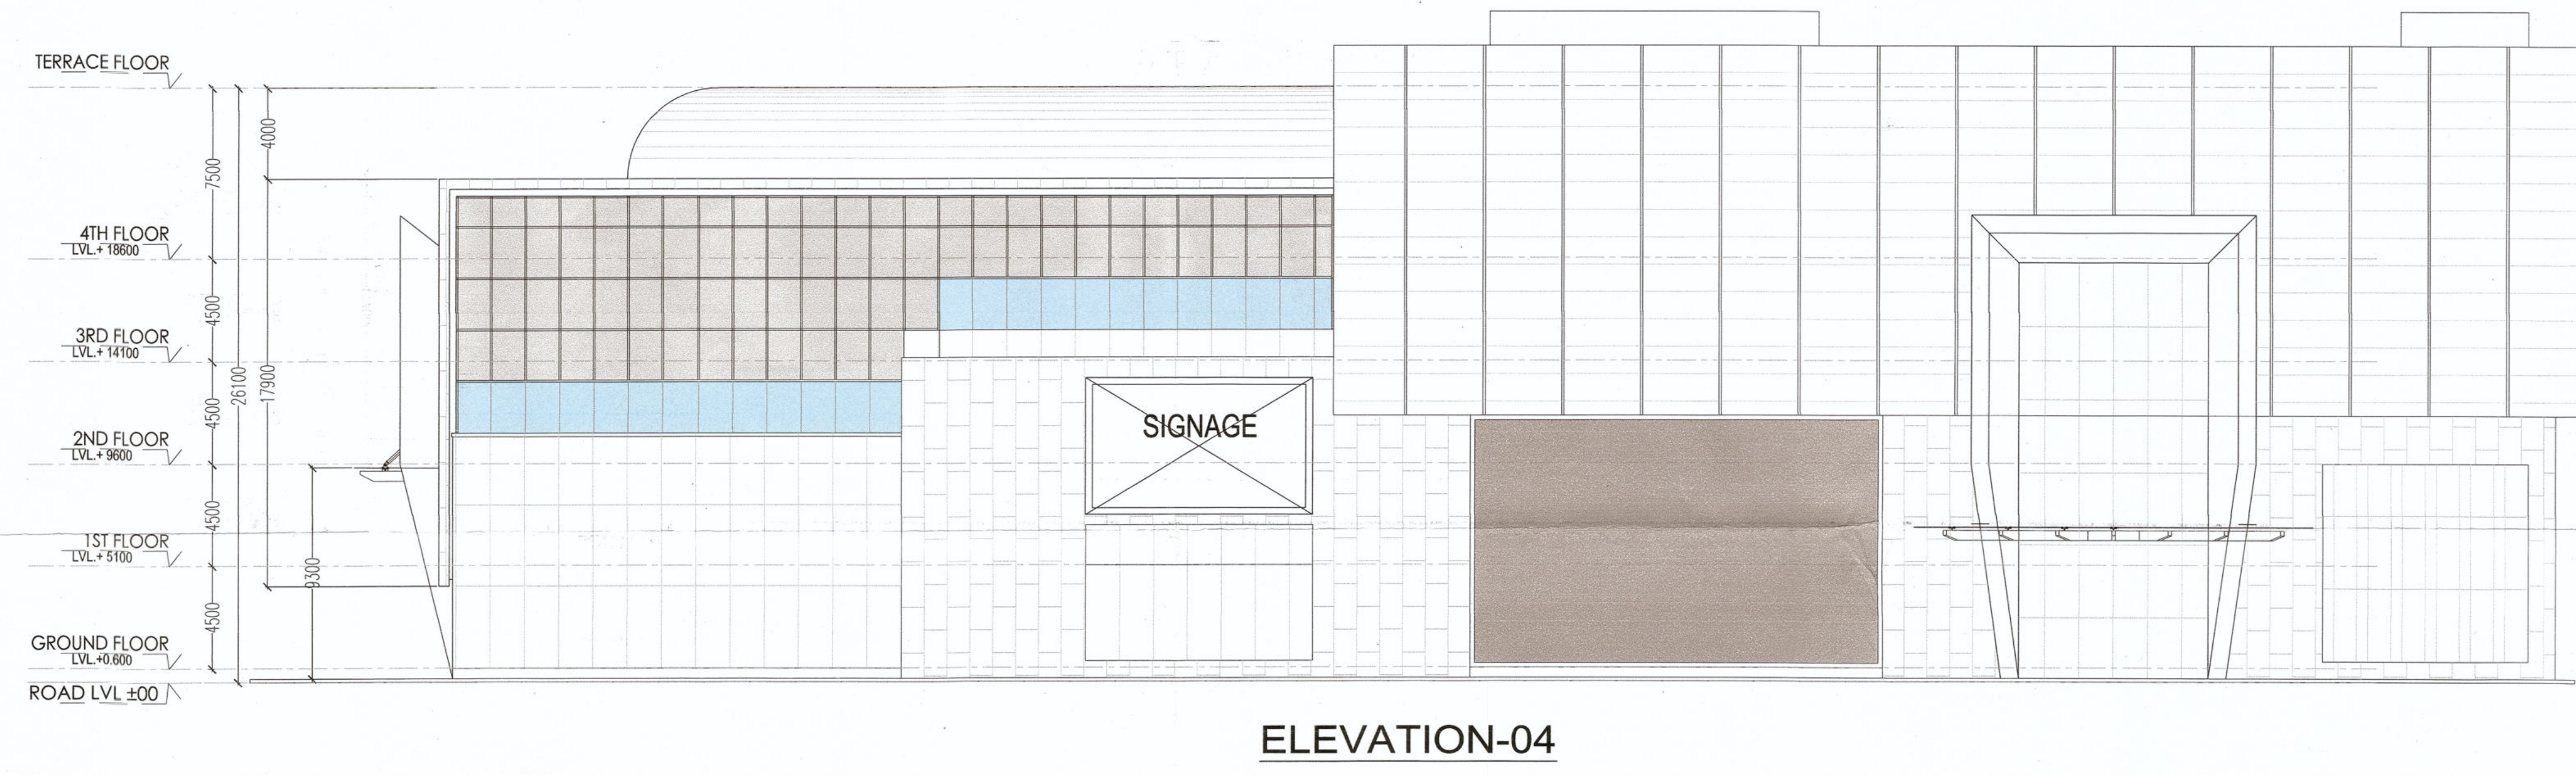


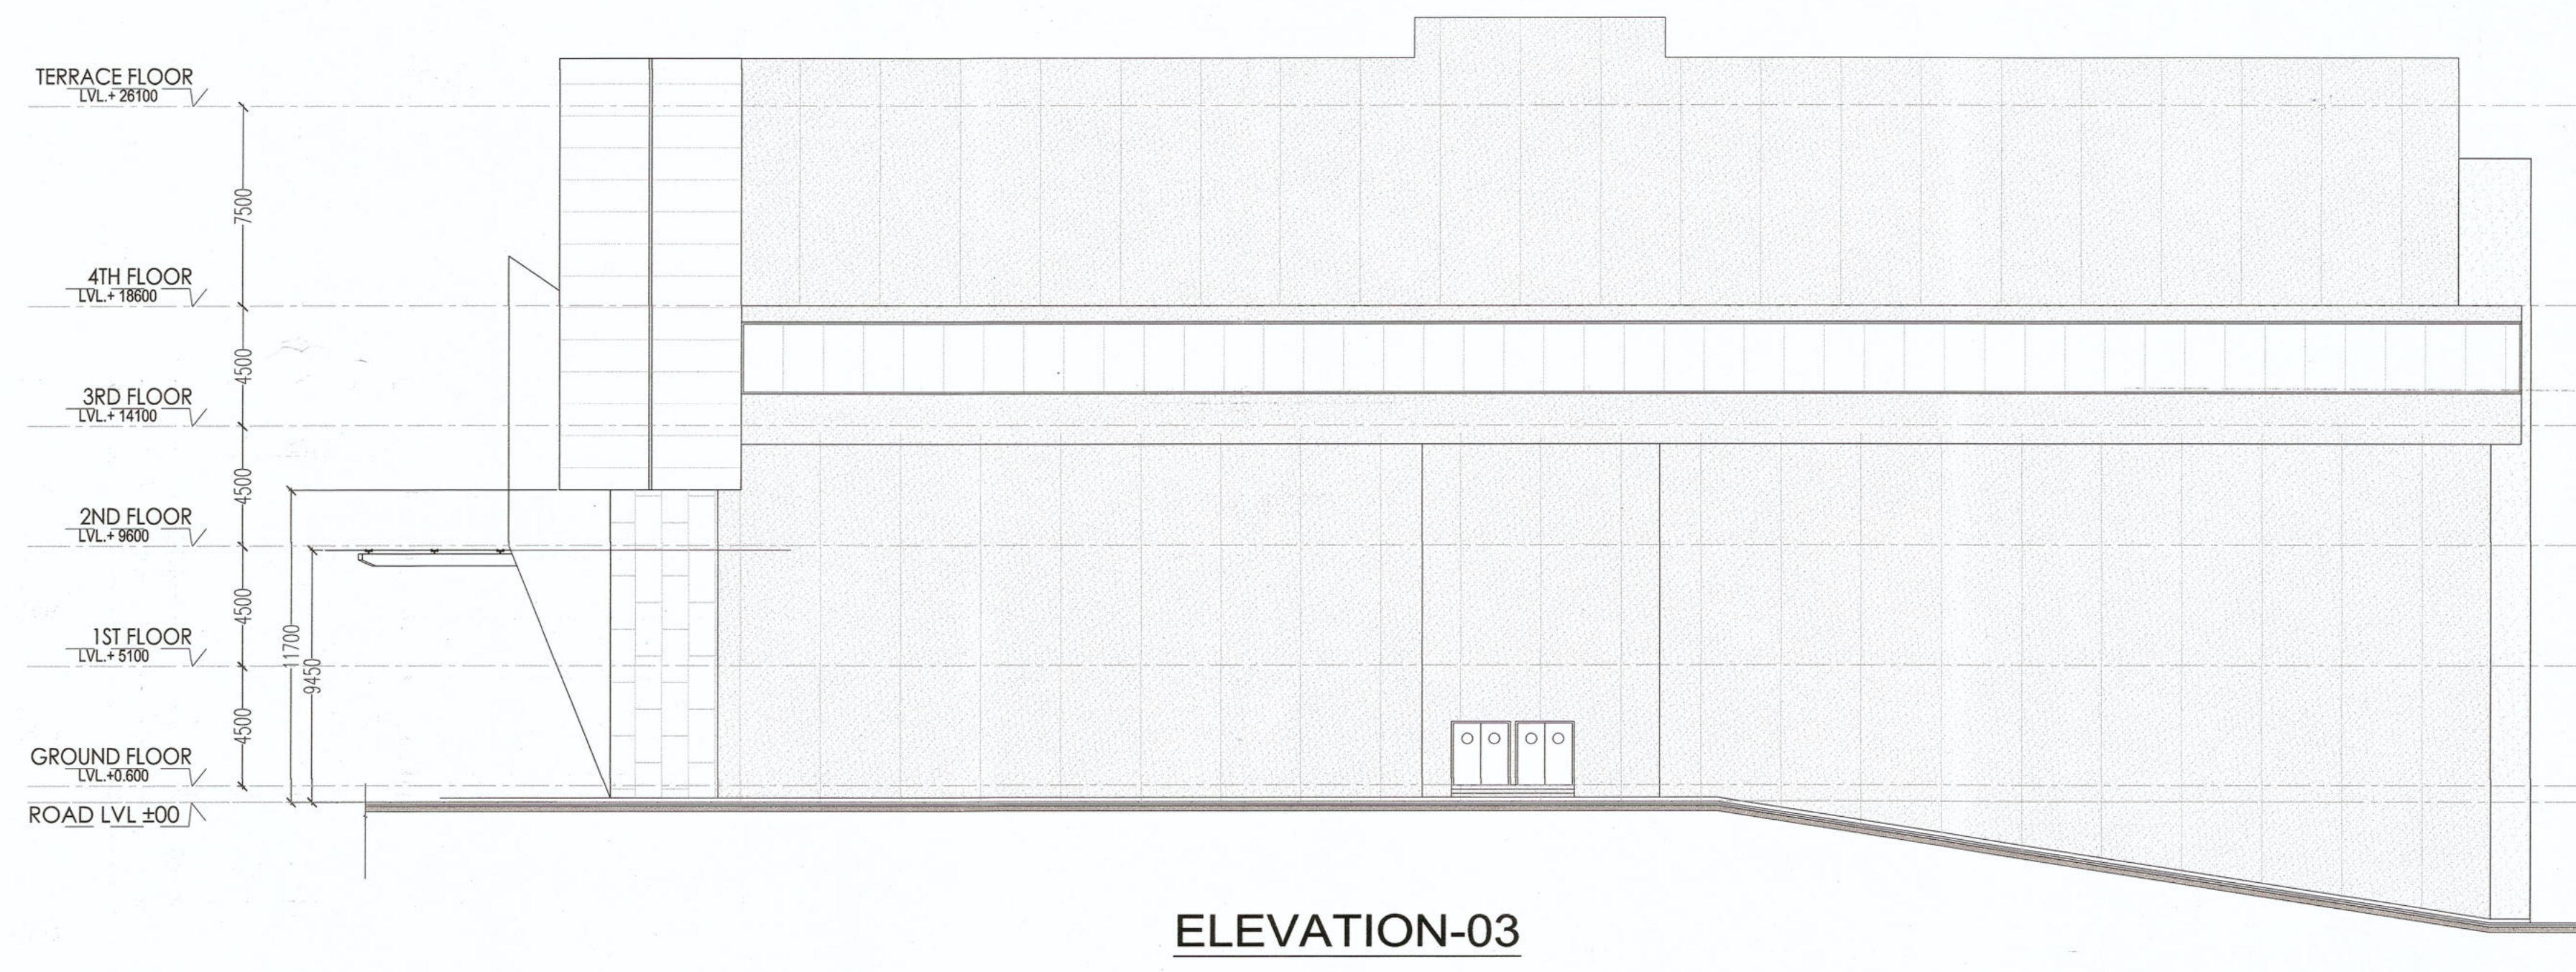

H. J. J. (H.O.) S.T.P.
 Member Secretary B.P.C.
 H. J. J. (G) S.T.P.
 Member Secretary B.P.C.
 H. J. J. (G) S.T.P.
 Member Secretary B.P.C.

DINESH KUMAR
 SD (HQ)

DD (HQ)
 Member
 B.P.C.

SANCTIONED
 TO BE READ WITH THIS OFFICE
 MEMO NO. ZP-463/SD(DK)/2022/3450
 DATED: 09-02-2022

P.A.
 A.T.P.

For M/S NEWZONE BUILDWELL PVT. LTD. Authorised Signatory		GIAN P. MATHUR B.Arch. & A.L.A. CA No. 605769	
OWNER'S SIGN		ARCHITECT'S SIGN	
PROJECT:- PROPOSED BUILDING PLAN OF COMMERCIAL COLONY AREA MEASURING 4.65625 ACRES (LICENCE NO. 70 OF 2008 DATED 26.03.2008) IN SECTOR-82-A, GURUGRAM BEING DEVELOPED BY NEWZONE BUILDWELL PVT. LTD.			
TITLE		DRG.NO.-12A	
ELEVATION -03 & 04			
THIS DRAWING IS THE PROPERTY OF GIAN P. MATHUR & ASSO. (P) LTD. AND SHALL NOT BE USED, COPIED OR REPRODUCED WITHOUT THEIR WRITTEN PERMISSION			
DEALT RAKESH S. CHKD AMIT S.		GIAN P. MATHUR AND ASSOCIATES (P) LTD. C-55, East Of Kailash, New Delhi-110065 T: +91-99959991 P: +91-999512 ARCHITECTS & PLANNERS E: info@gpma.com I W: www.gpma.com	
SCALE 1:200		DATE:- 30-DEC.-2021 REV-0	