



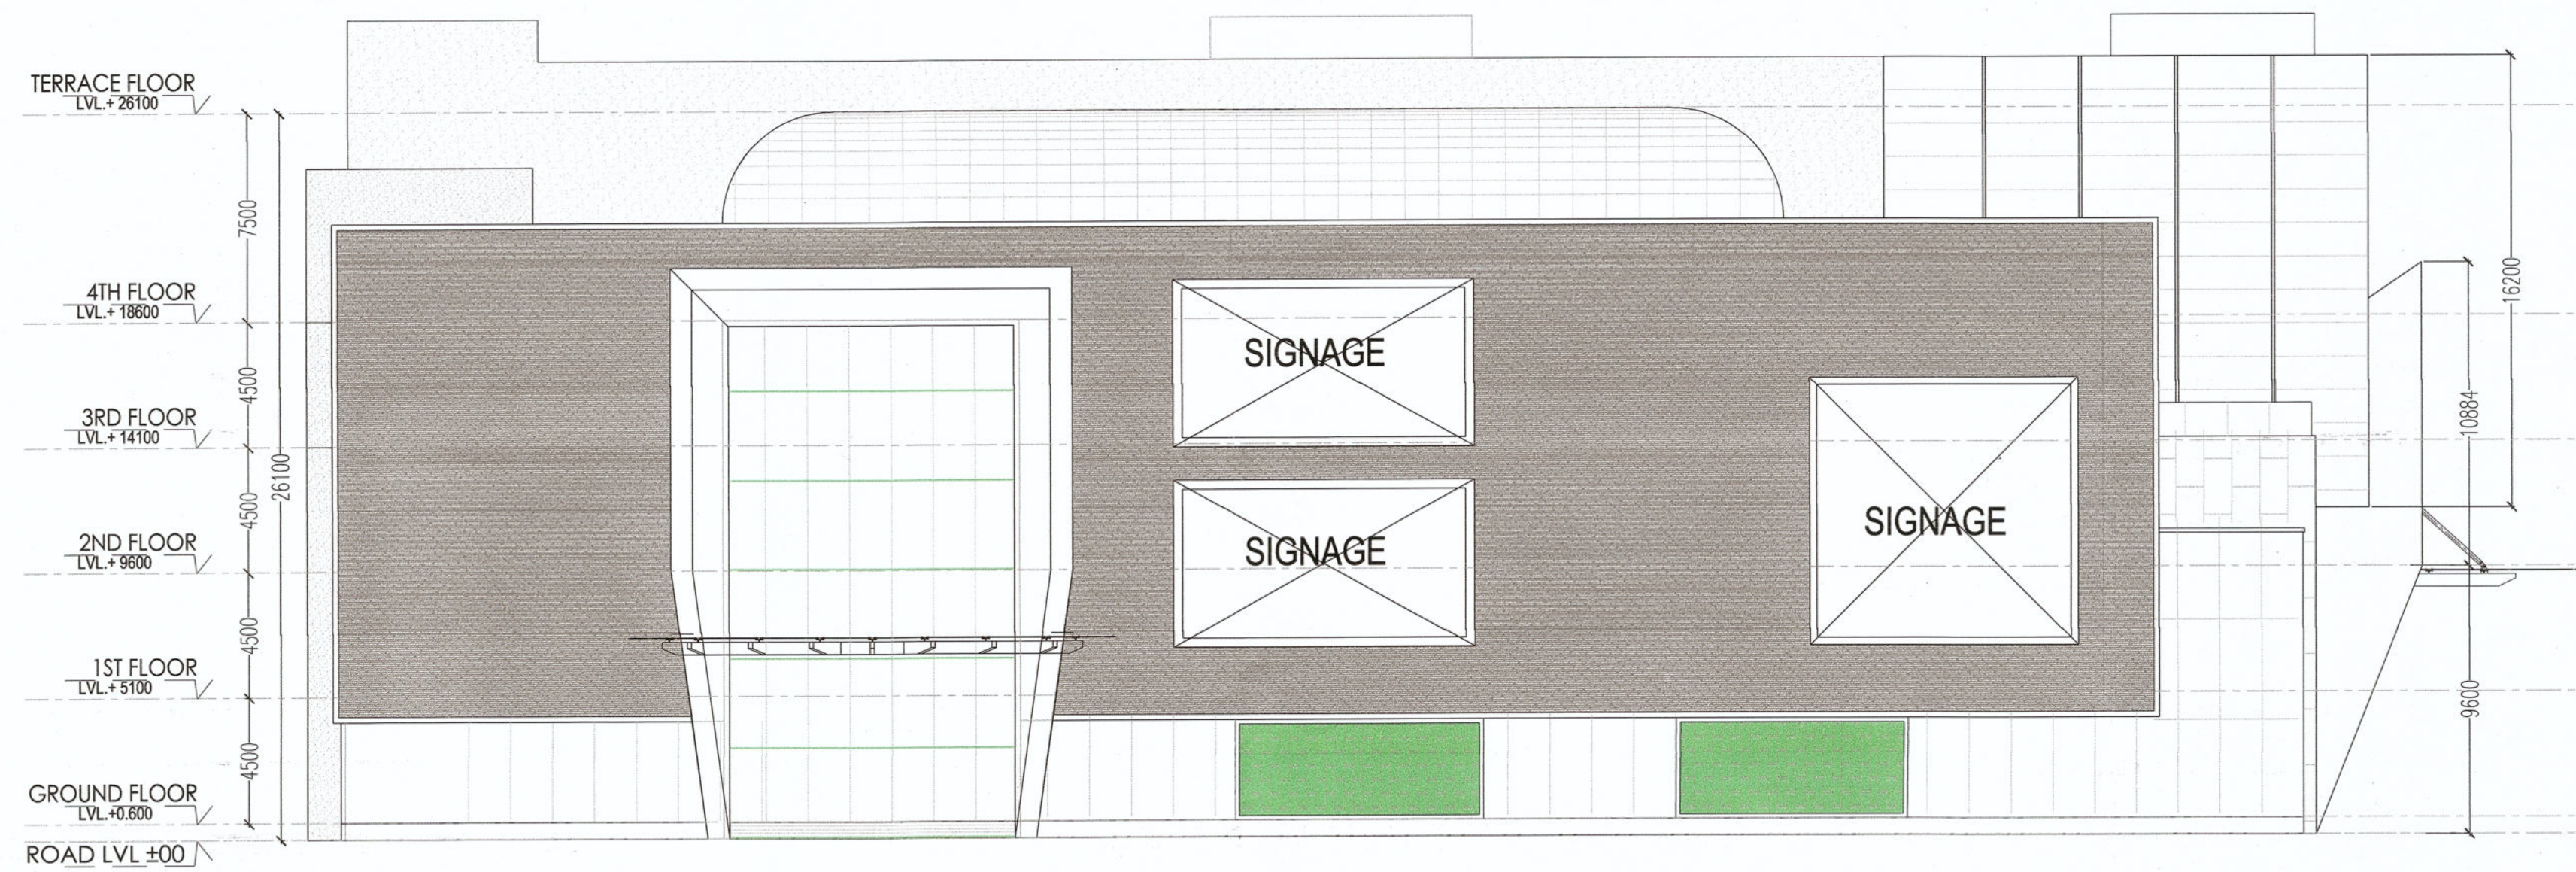

ELEVATION-01

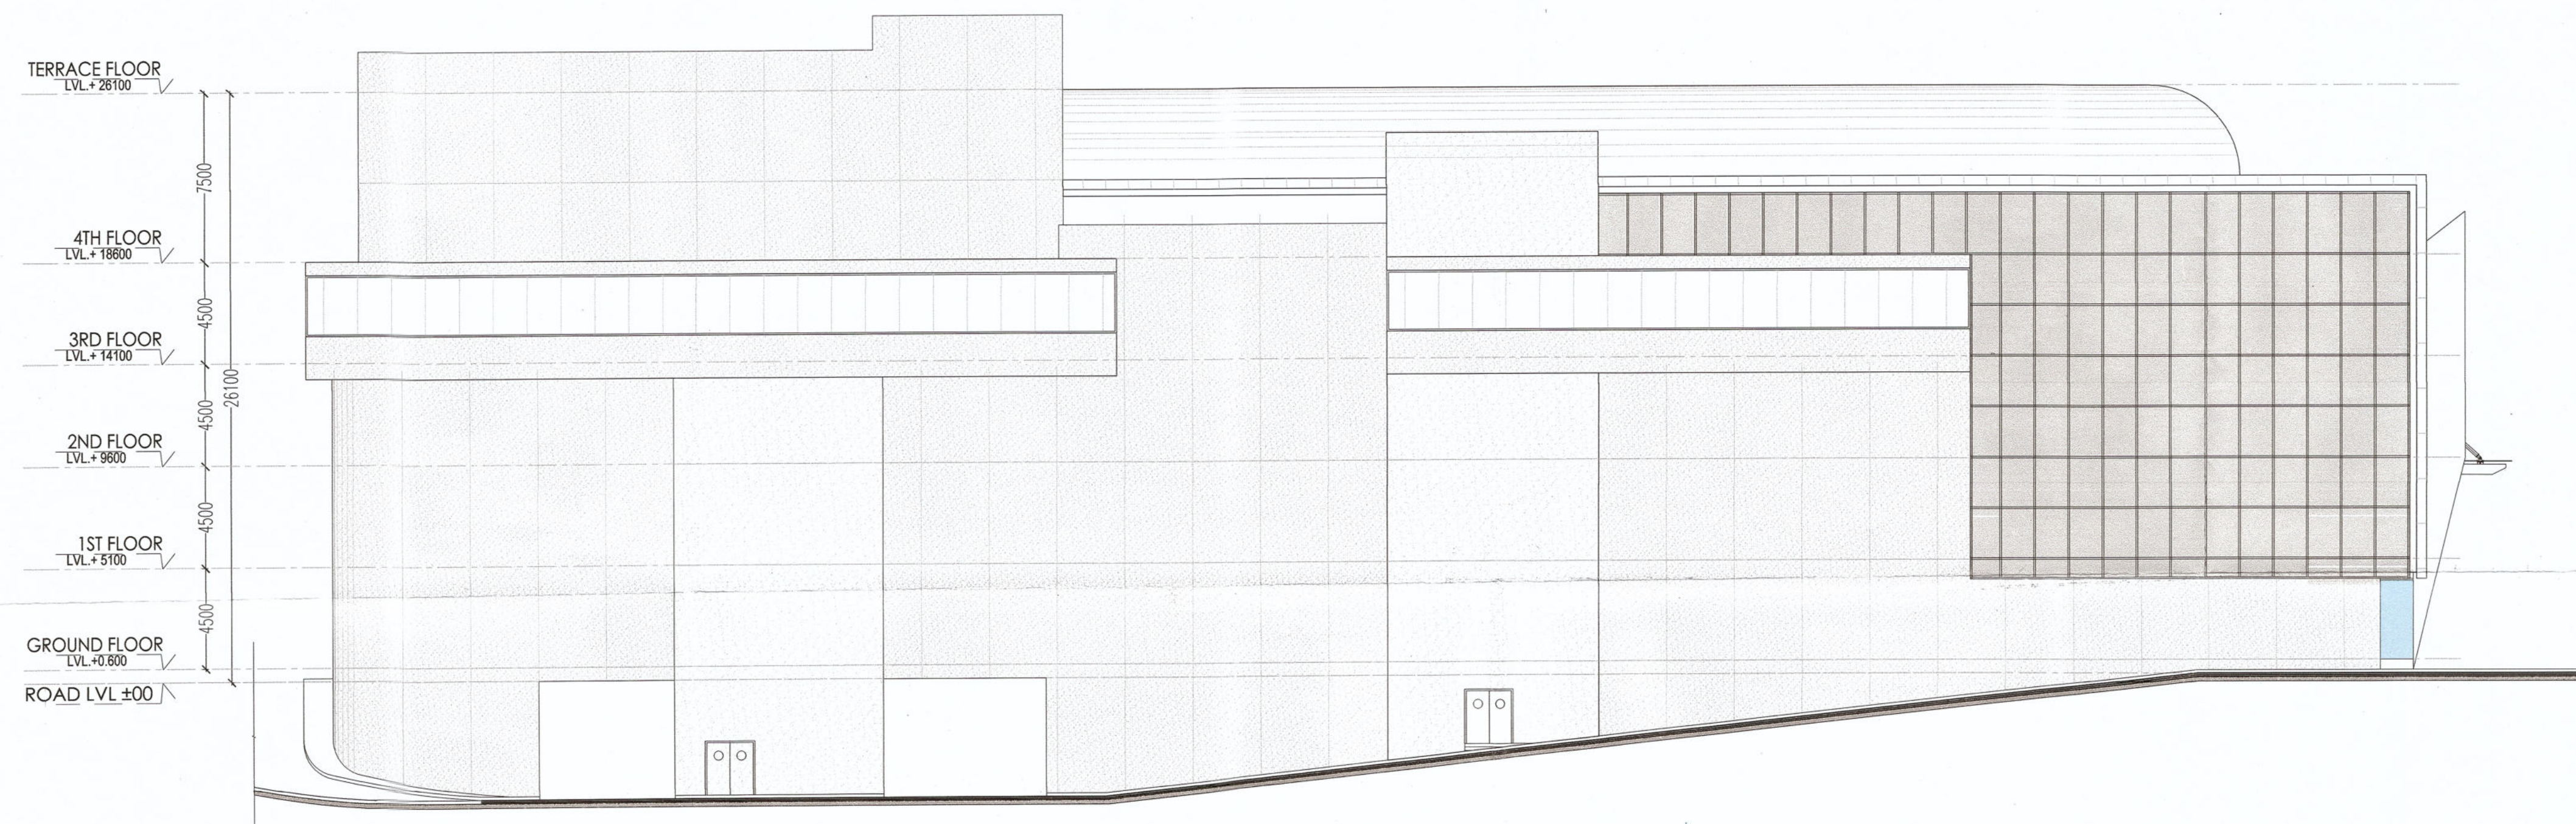

ELEVATION-02

Sanctioned
TO BE READ WITH THIS OFFICE
MEMO NO: ZP-463/SD(DK)/2022/3450
DATED: 09-02-2022

DINESH KUMAR
SD (HQ)

J.D. P.A. A.T.P.

For M/S NEWZONE BUILDWELL PVT. LTD.		GIAN P. MATHUR B.Arch., M.A. I.I.A. CAN No. 5016769	
OWNER'S SIGN		ARCHITECT'S SIGN	
PROJECT:- PROPOSED BUILDING PLAN OF COMMERCIAL COLONY AREA MEASURING 4.65625 ACRES (LICENCE NO. 70 OF 2008 DATED 26.03.2008) IN SECTOR-82-A, GURUGRAM BEING DEVELOPED BY NEWZONE BUILDWELL PVT. LTD.			
TITLE ELEVATION -01 & 02		DRG.NO.-12	
THIS DRAWING IS THE PROPERTY OF GIAN P. MATHUR & ASSO. (P) LTD. AND SHALL NOT BE REPRODUCED OR REPRODUCED WITHOUT THEIR WRITTEN PERMISSION.		GIAN P. MATHUR AND ASSOCIATES (P) LTD. C-55, East Of Kailash, New Delhi-110065 T: 465955991 F: 46595512 E: info@gpmindia.com I W: www.gpmindia.com	
DEALT AMIT S.	RAKESH S.	SCALE 1:200	DATE:- 30-DEC-2021 REV:-0