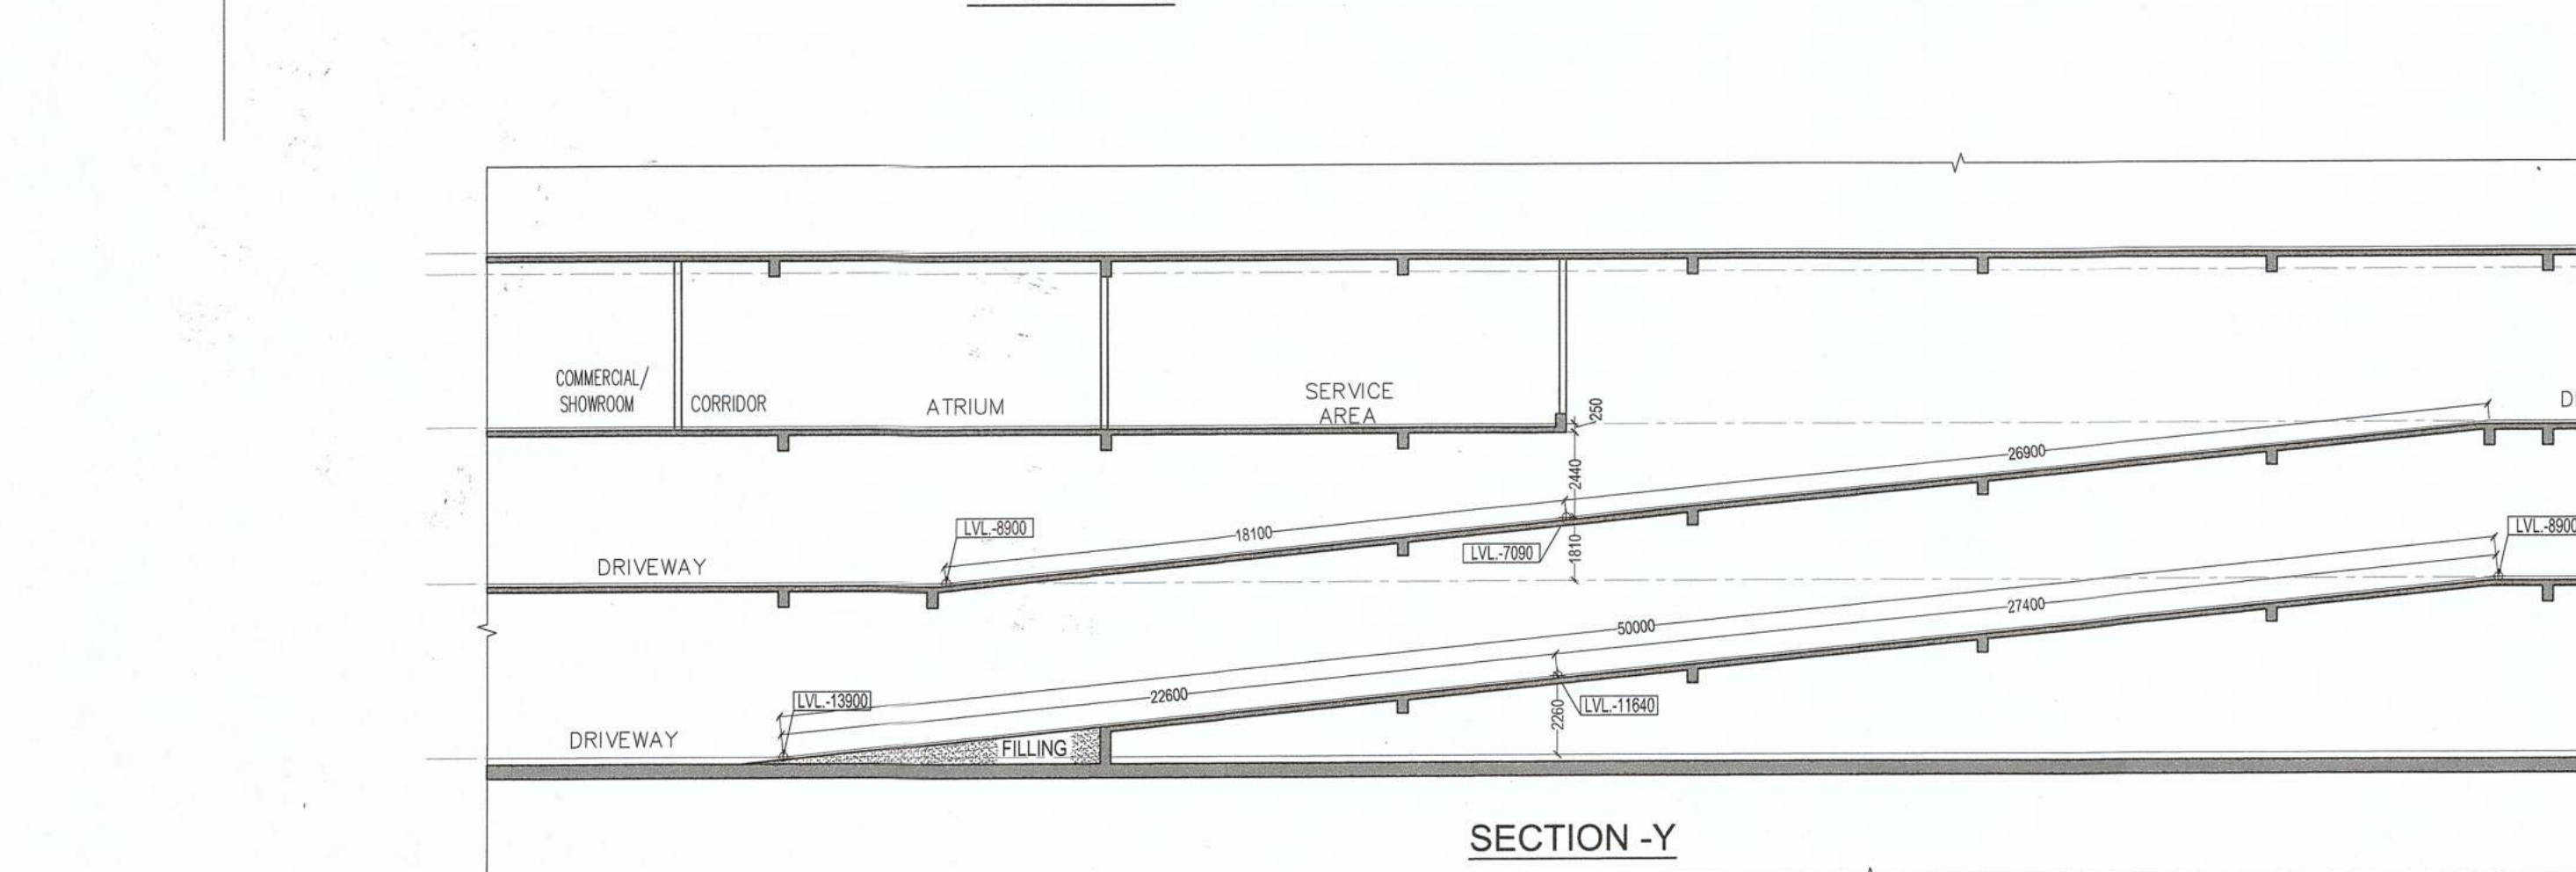
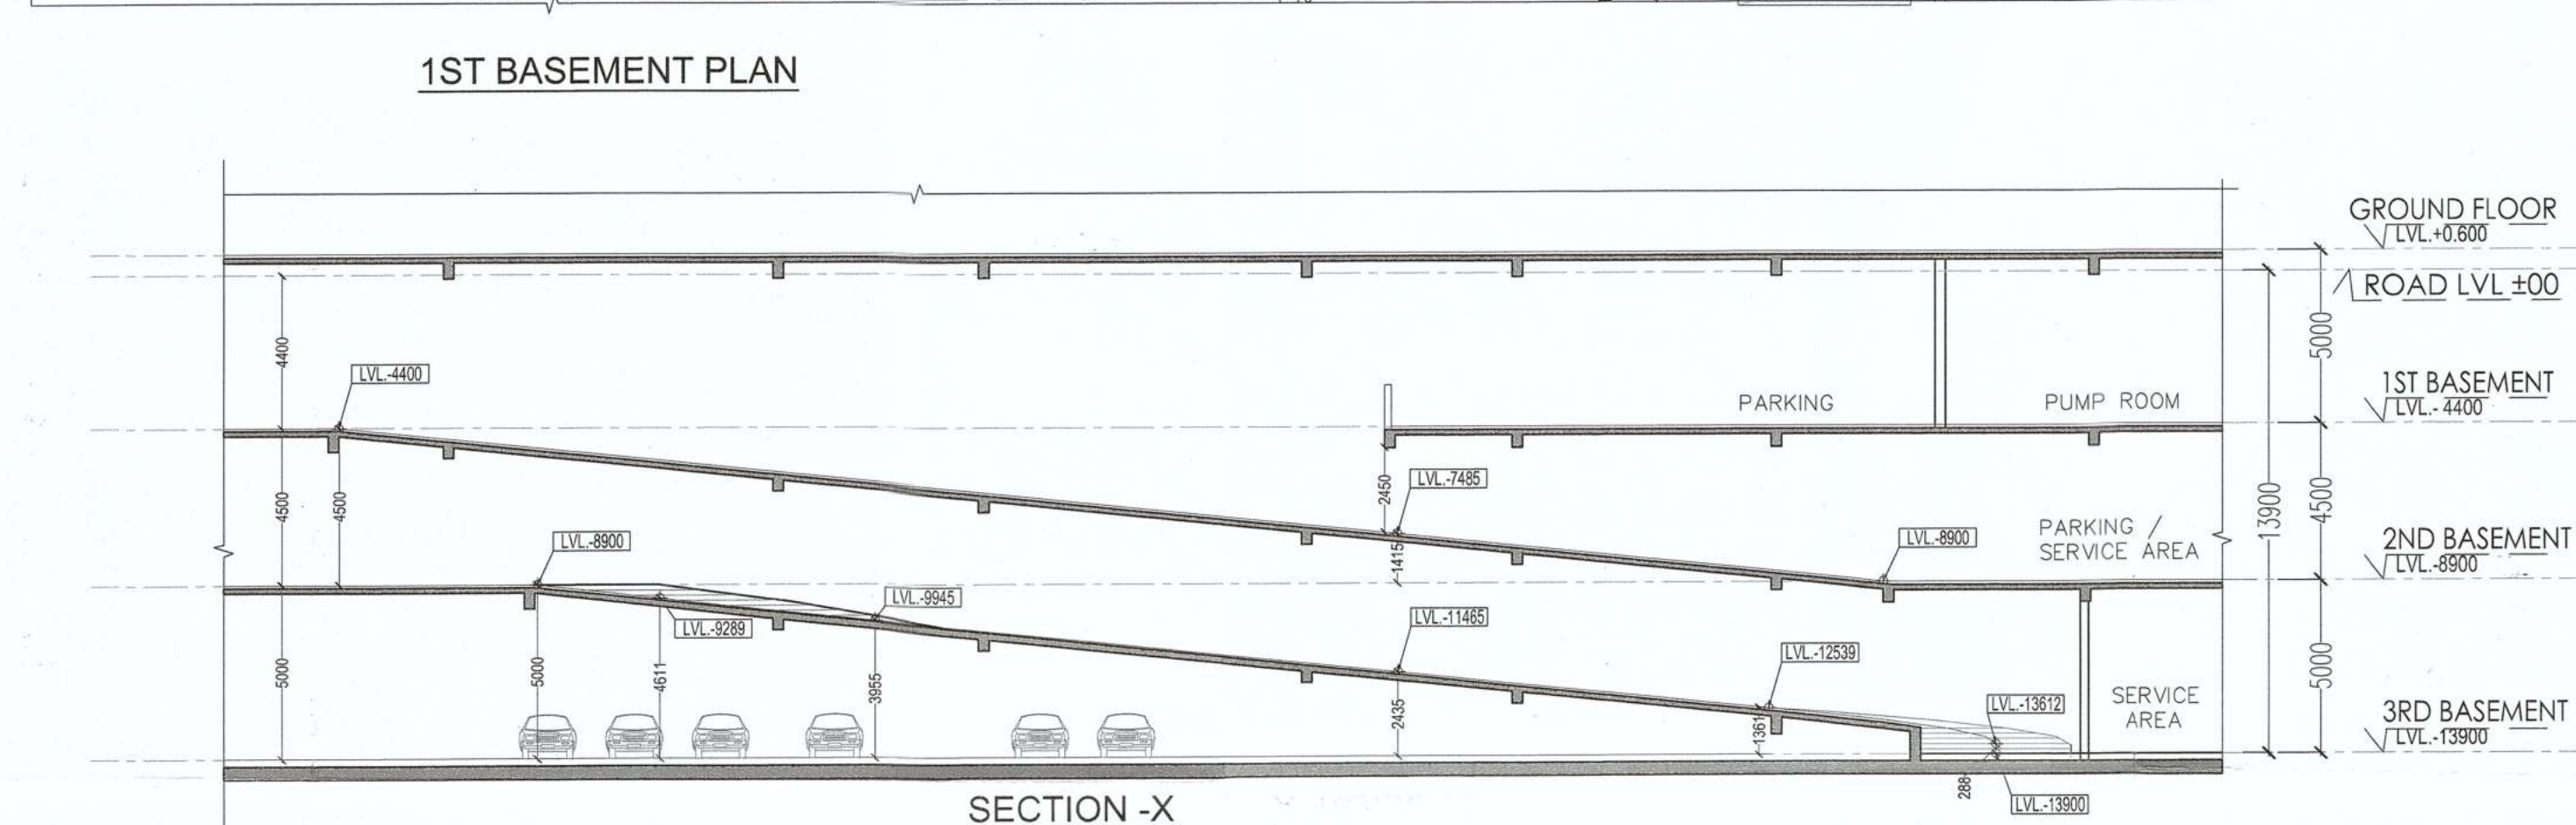
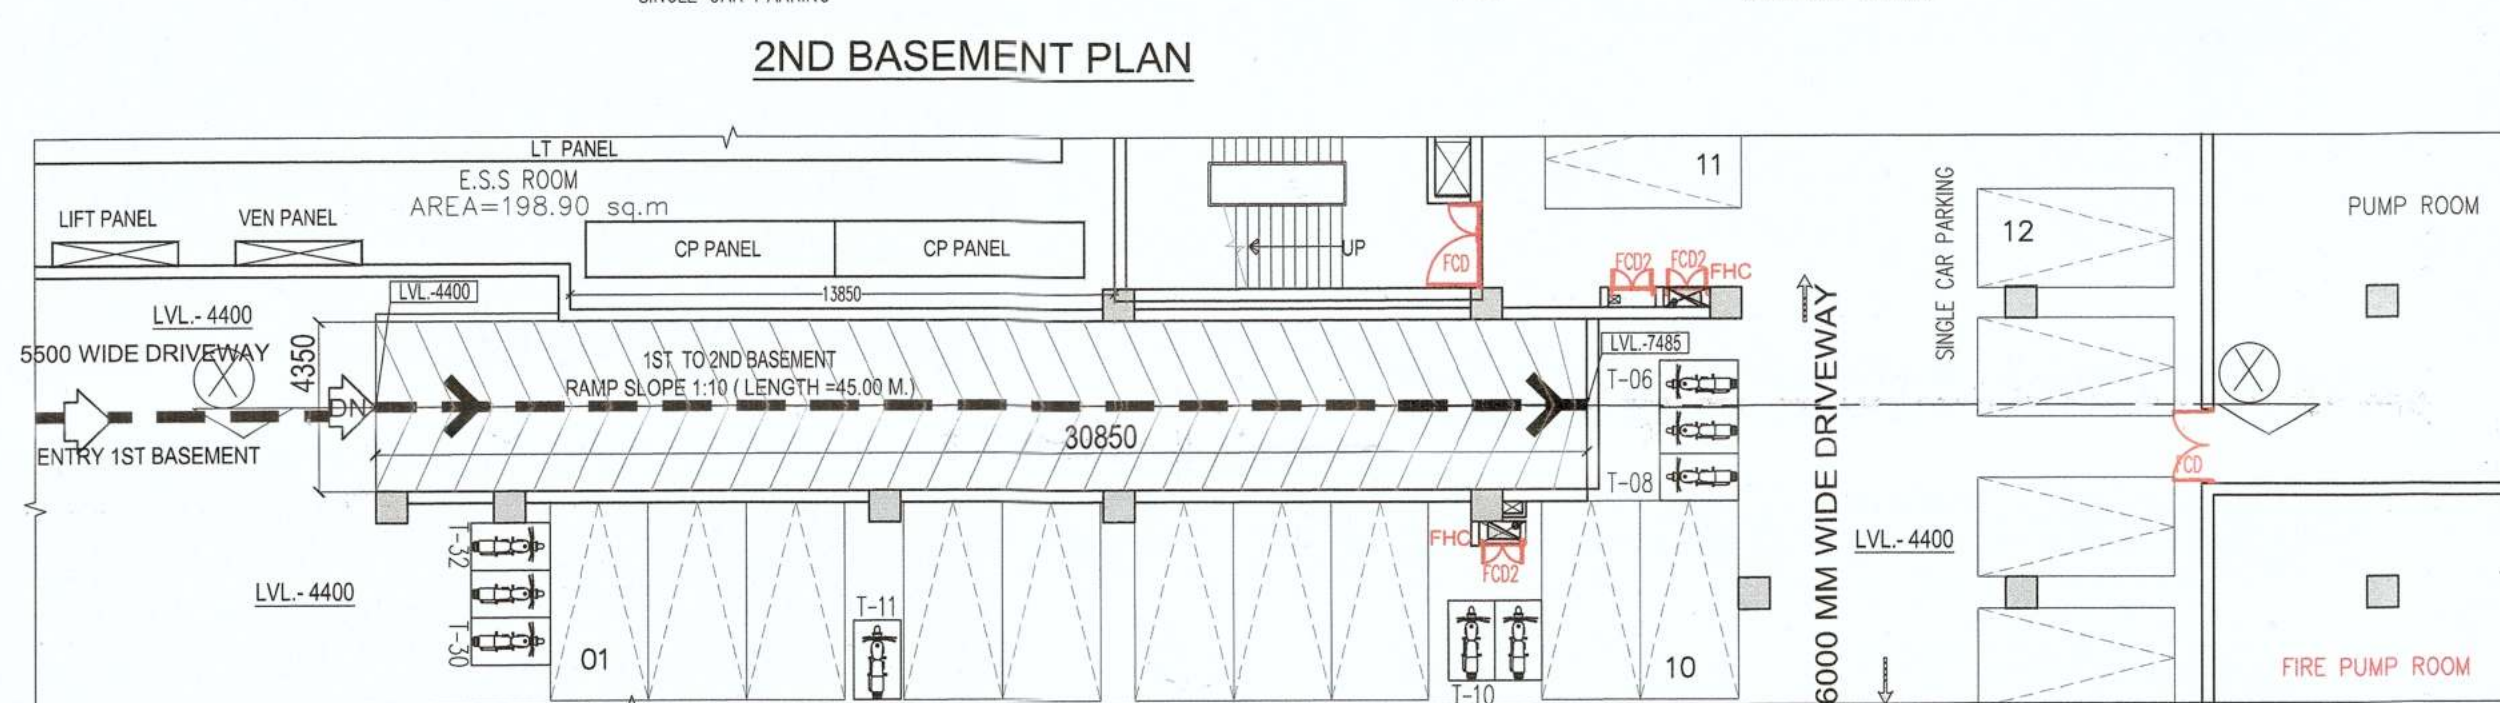
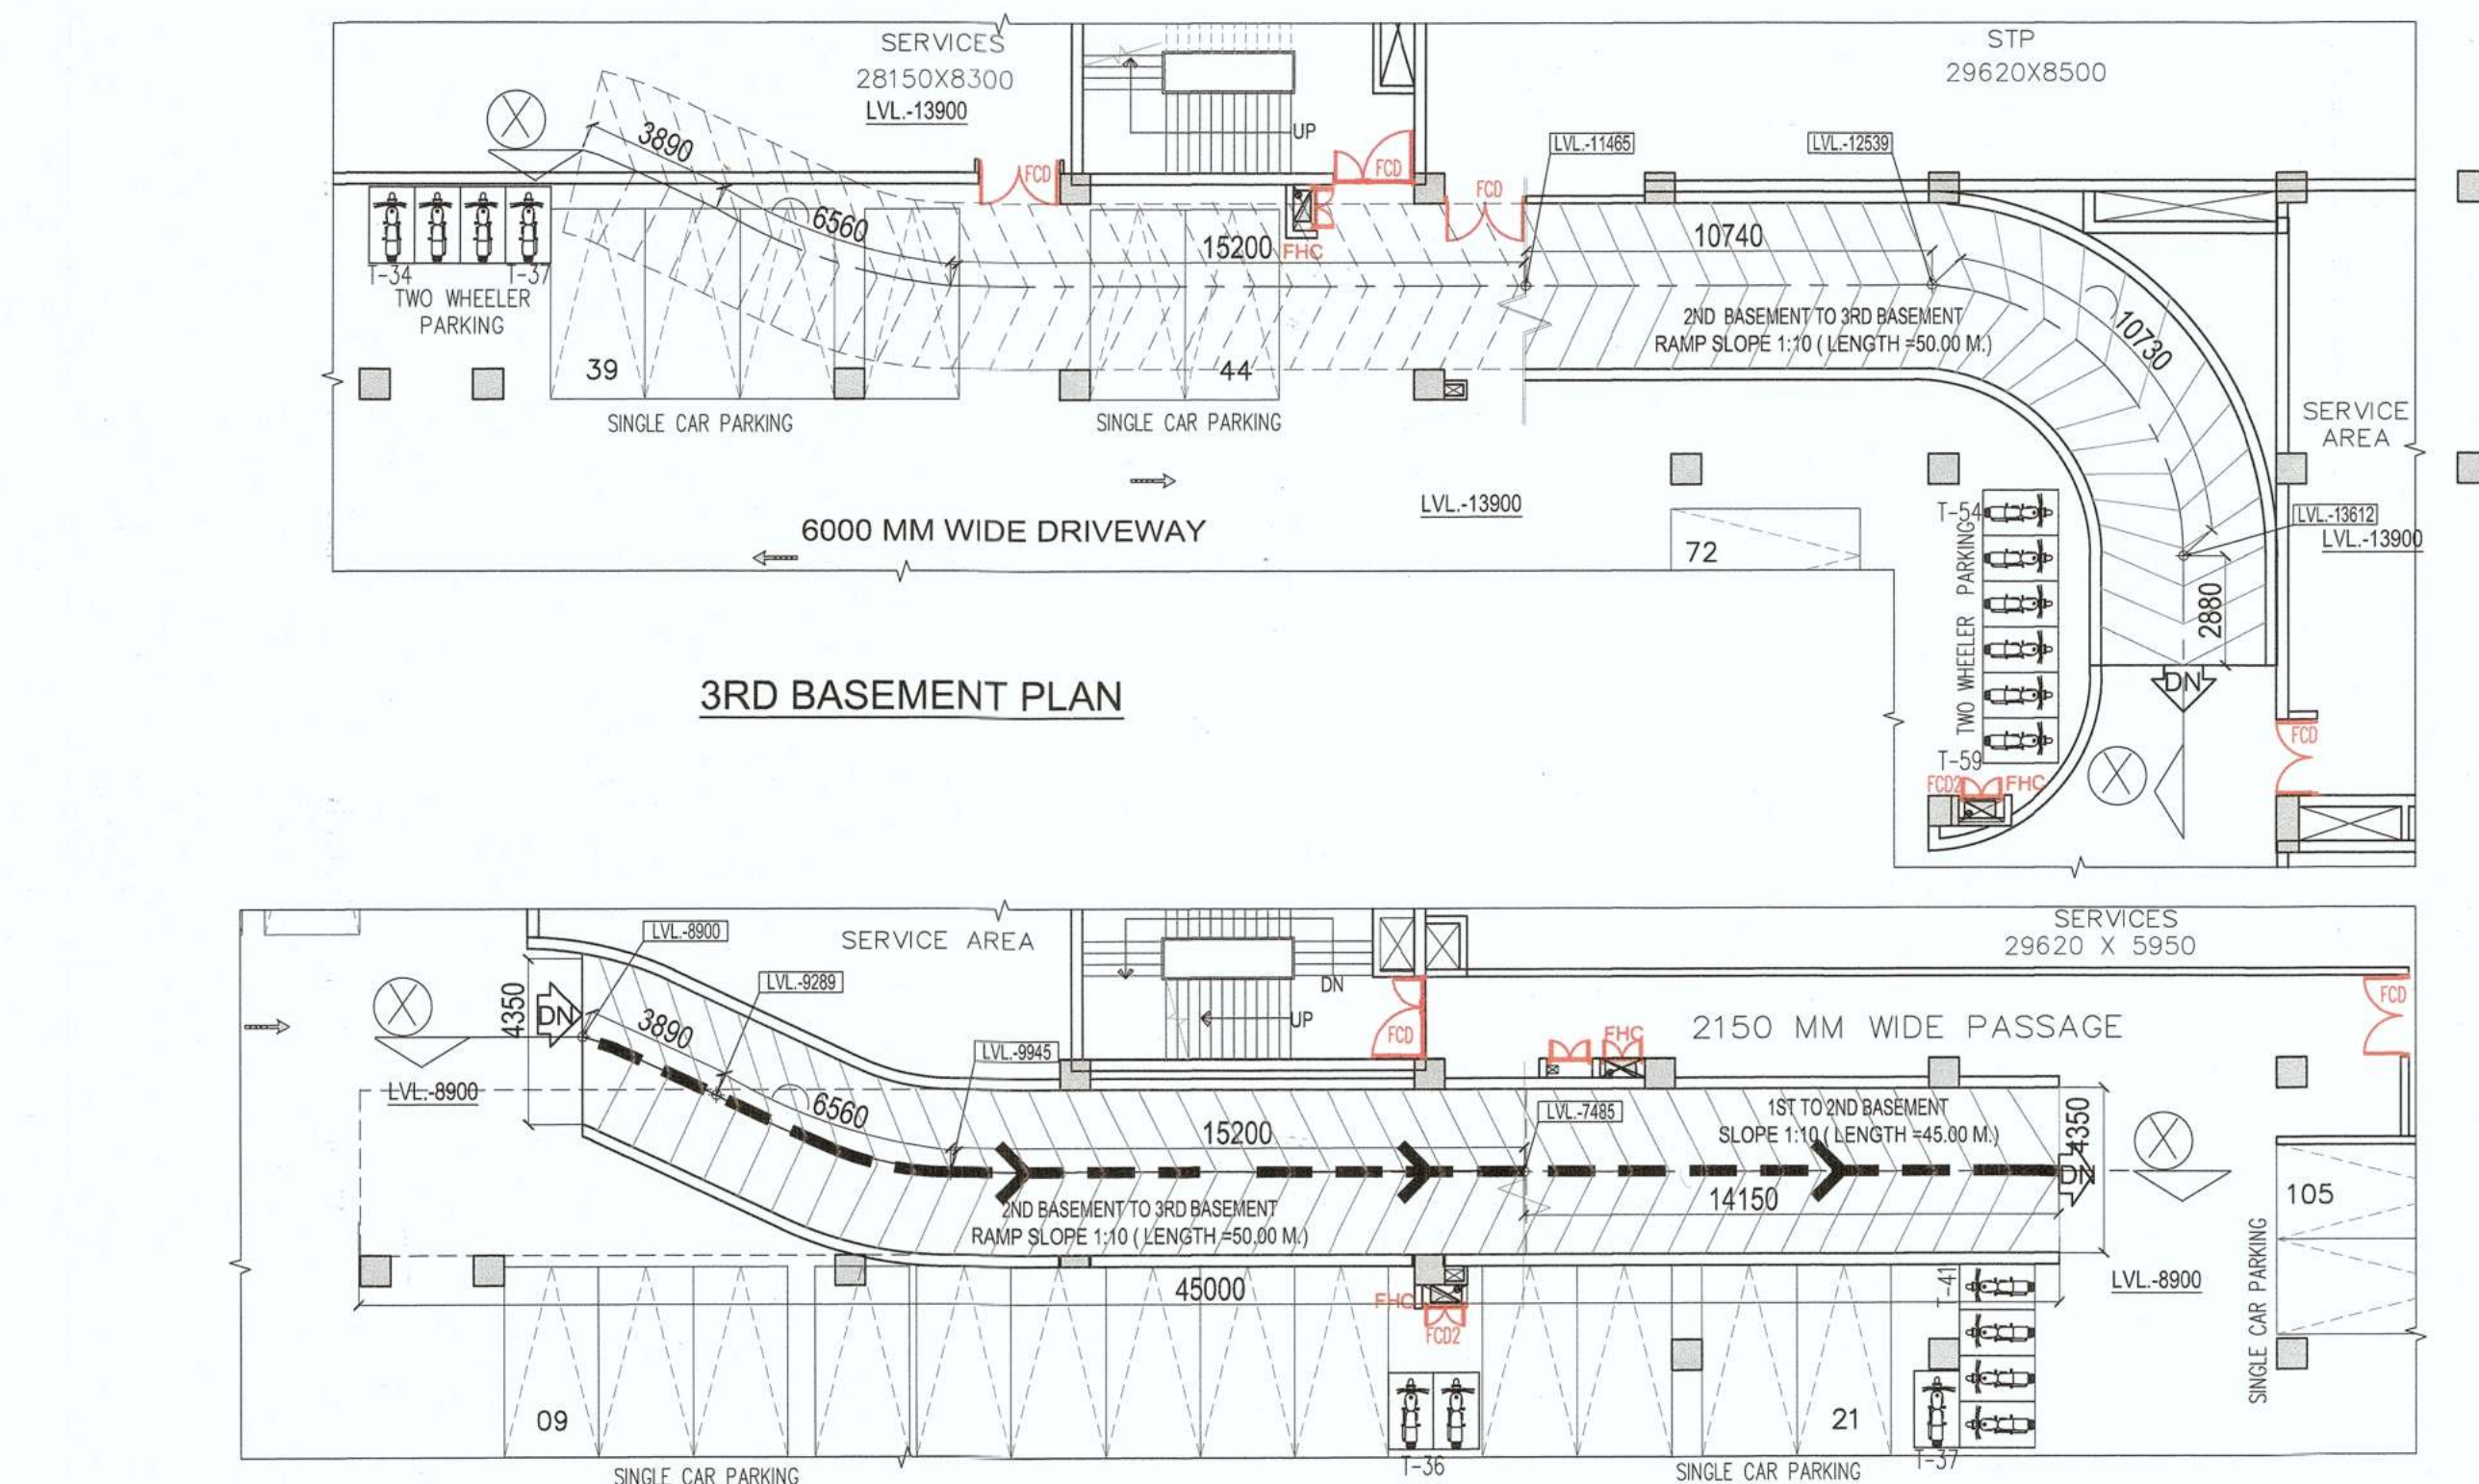


Checked and found ok for Public Health
(Internal) Service only subject to comments in
in forwarding letter No. ACE(HQ)...24.06..
Dt. 05.10.2022

Additional Chief Engineer(HQ)
HSVP, Panchkula

17

SANCTIONED

TO BE READ WITH THIS OFFICE
MEMO NO.: 28-463/SD(DK)/2
DATED: 08-02-2023

LOADING/ UNLOADING	<i>DeMille</i> ID	①
-----------------------	----------------------	---

	J.D.
--	------

For NEWZONE BUILDWELL PVT LTD

[Signature]
Authorized Signatory

OWNER'S SIGN

PROPOSED BUILDING PLAN OF
MEASURING 4.65625 ACRES
(ATED 00-00-0000) IN SECT

DEVELOPED BY NEWZONE BU

RAMP DETAIL

THIS DRAWING IS THE PROPERTY
OF GIAN.P.MATHUR & ASSO.(P) LTD
IT SHALL NOT BE USED, COPIED

REPRODUCED WITHOUT THEIR WRITTEN PERMISSION	 ARCHITECTS & PLANNERS	TE
DEALT		
SCALE	1:200	

CHKD		SCALE	1:200
------	--	-------	-------

GIAN P. MATHUR
ARCHITECT

B. Arch., M.C.A. I.I.A
CA No. 80/5769

ARCHITECT'S SIGN

CE NO. 70 OF 2008

-A, GURUGRAM BEING
LL PVT. LTD.

DRG NO-02A