


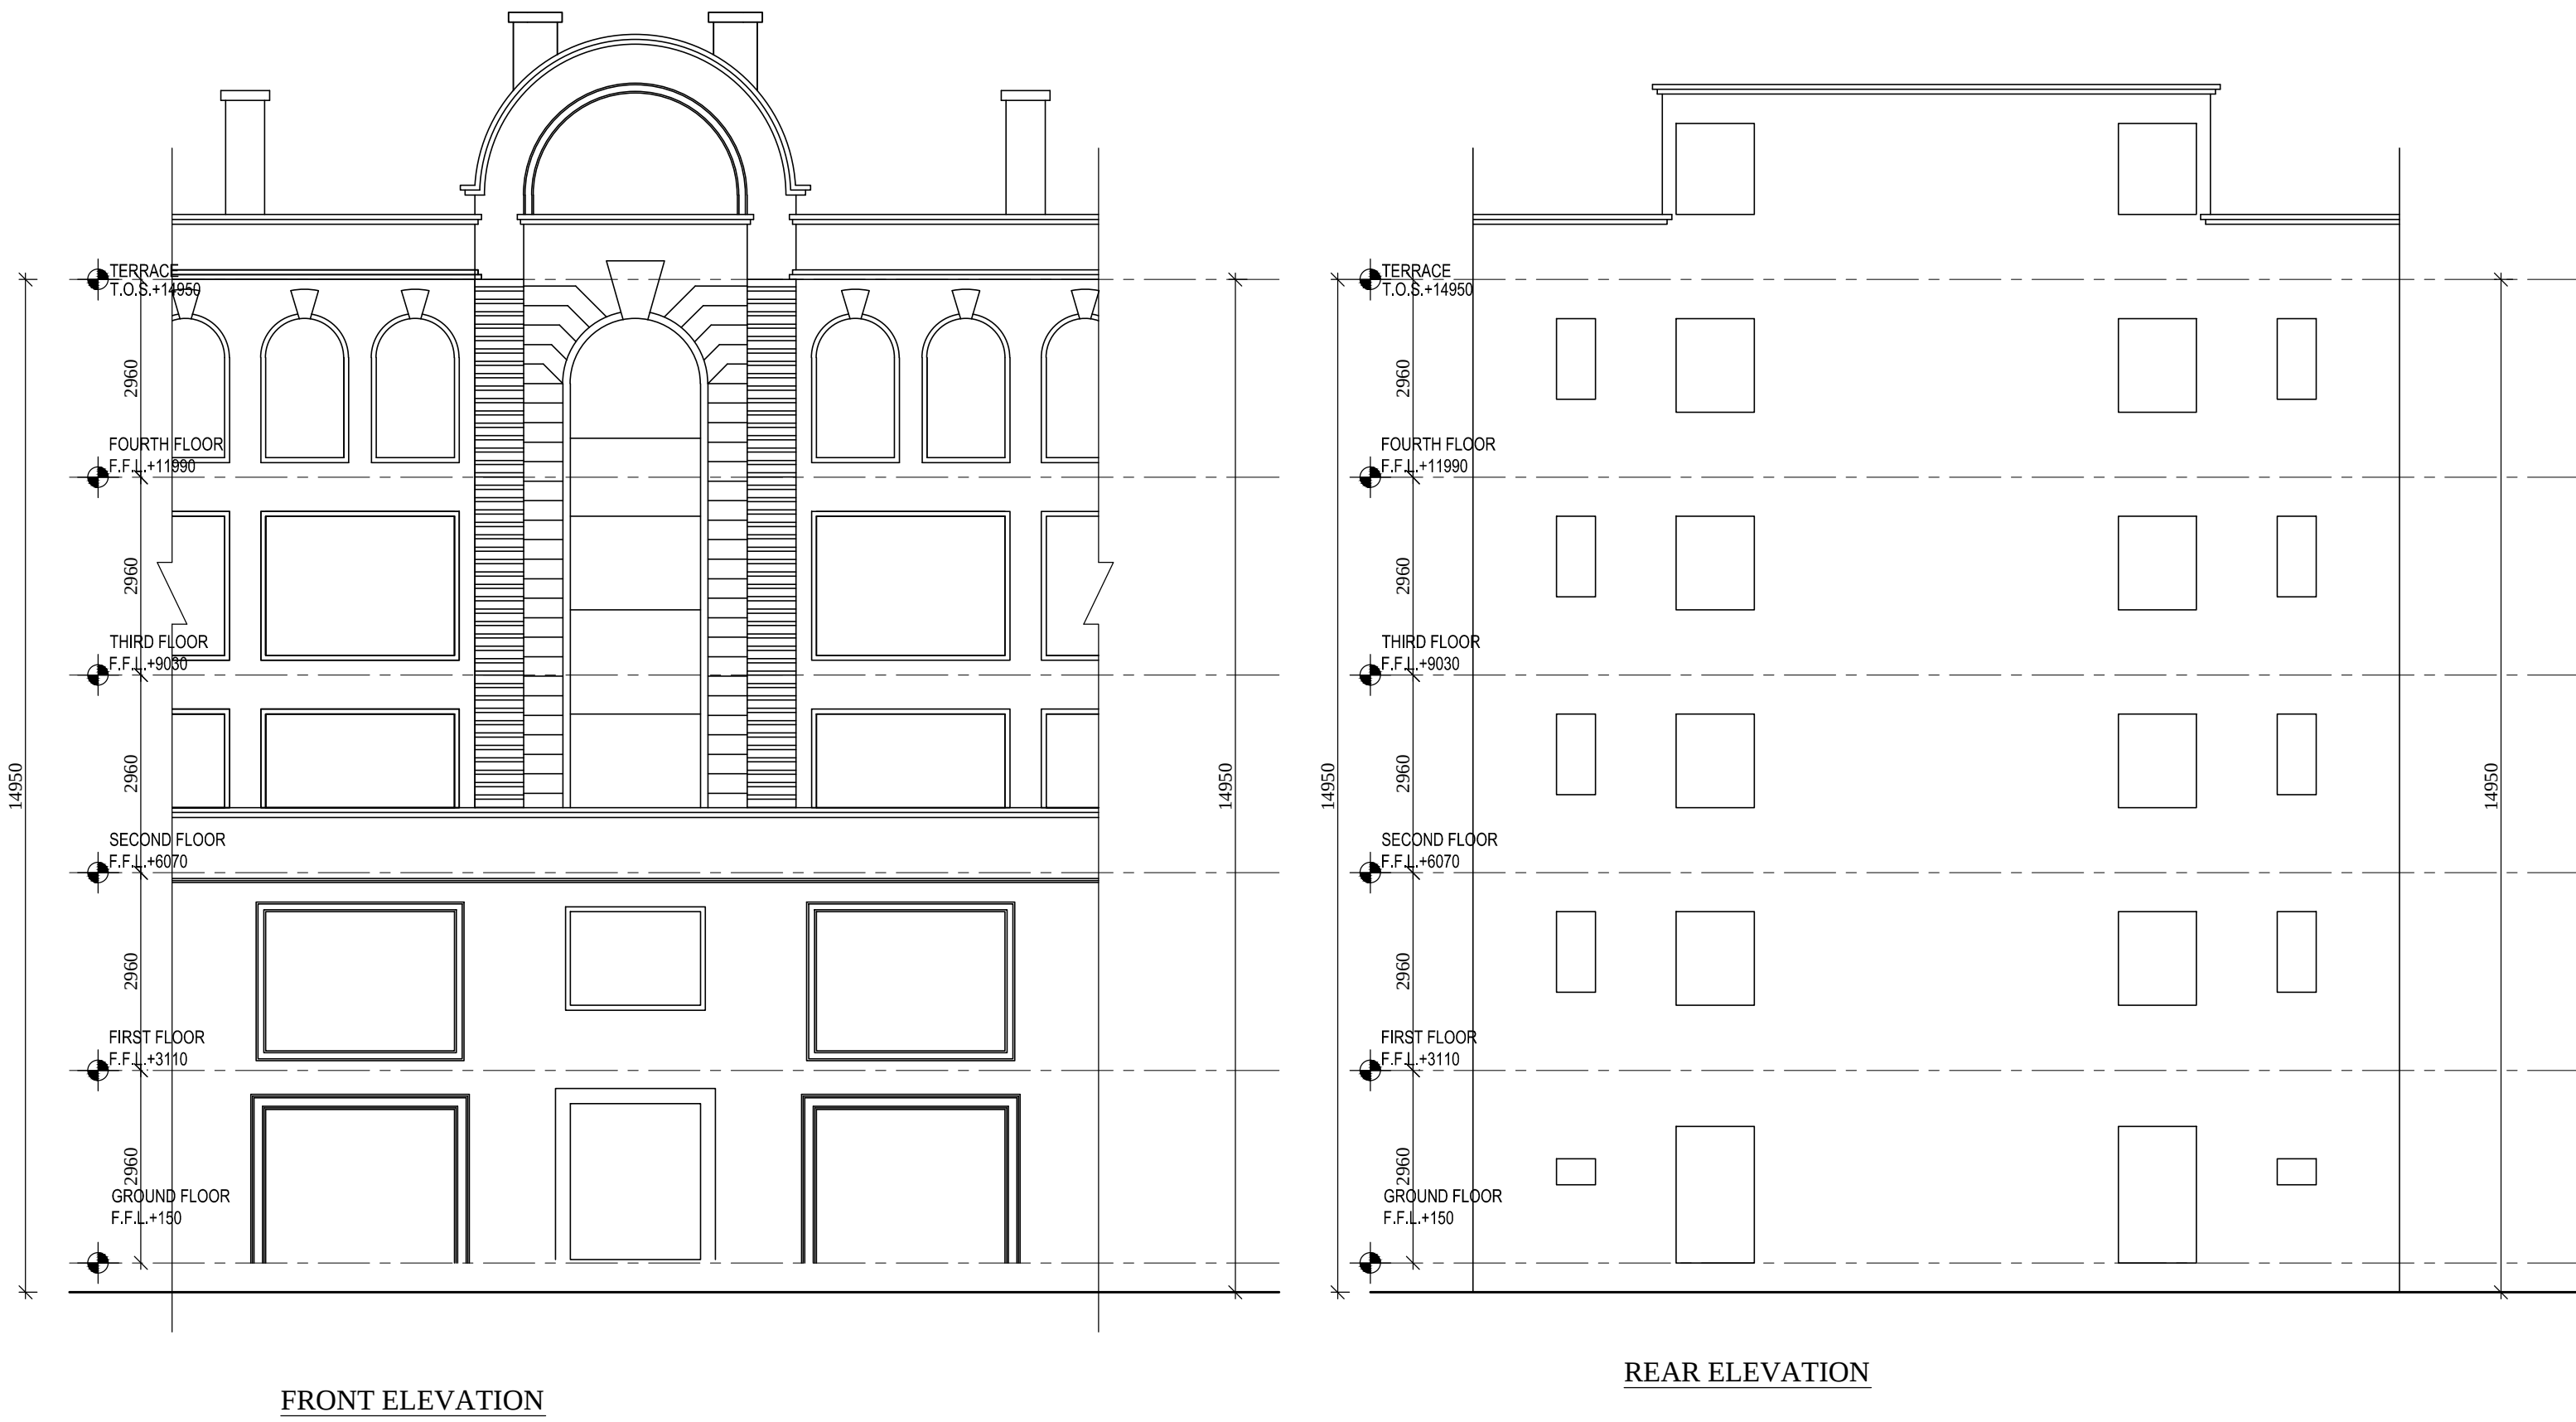


(HITESH SHARMA)  
STP(M)HQ

(P.P.SINGH)  
CTP(HR)

(K.MAKRAND PANDURANG, IAS)  
DTCP(HR)


(SANJAY NARANG)  
ATP(HQ)

(DINESH KUMAR)  
SD(HQ)

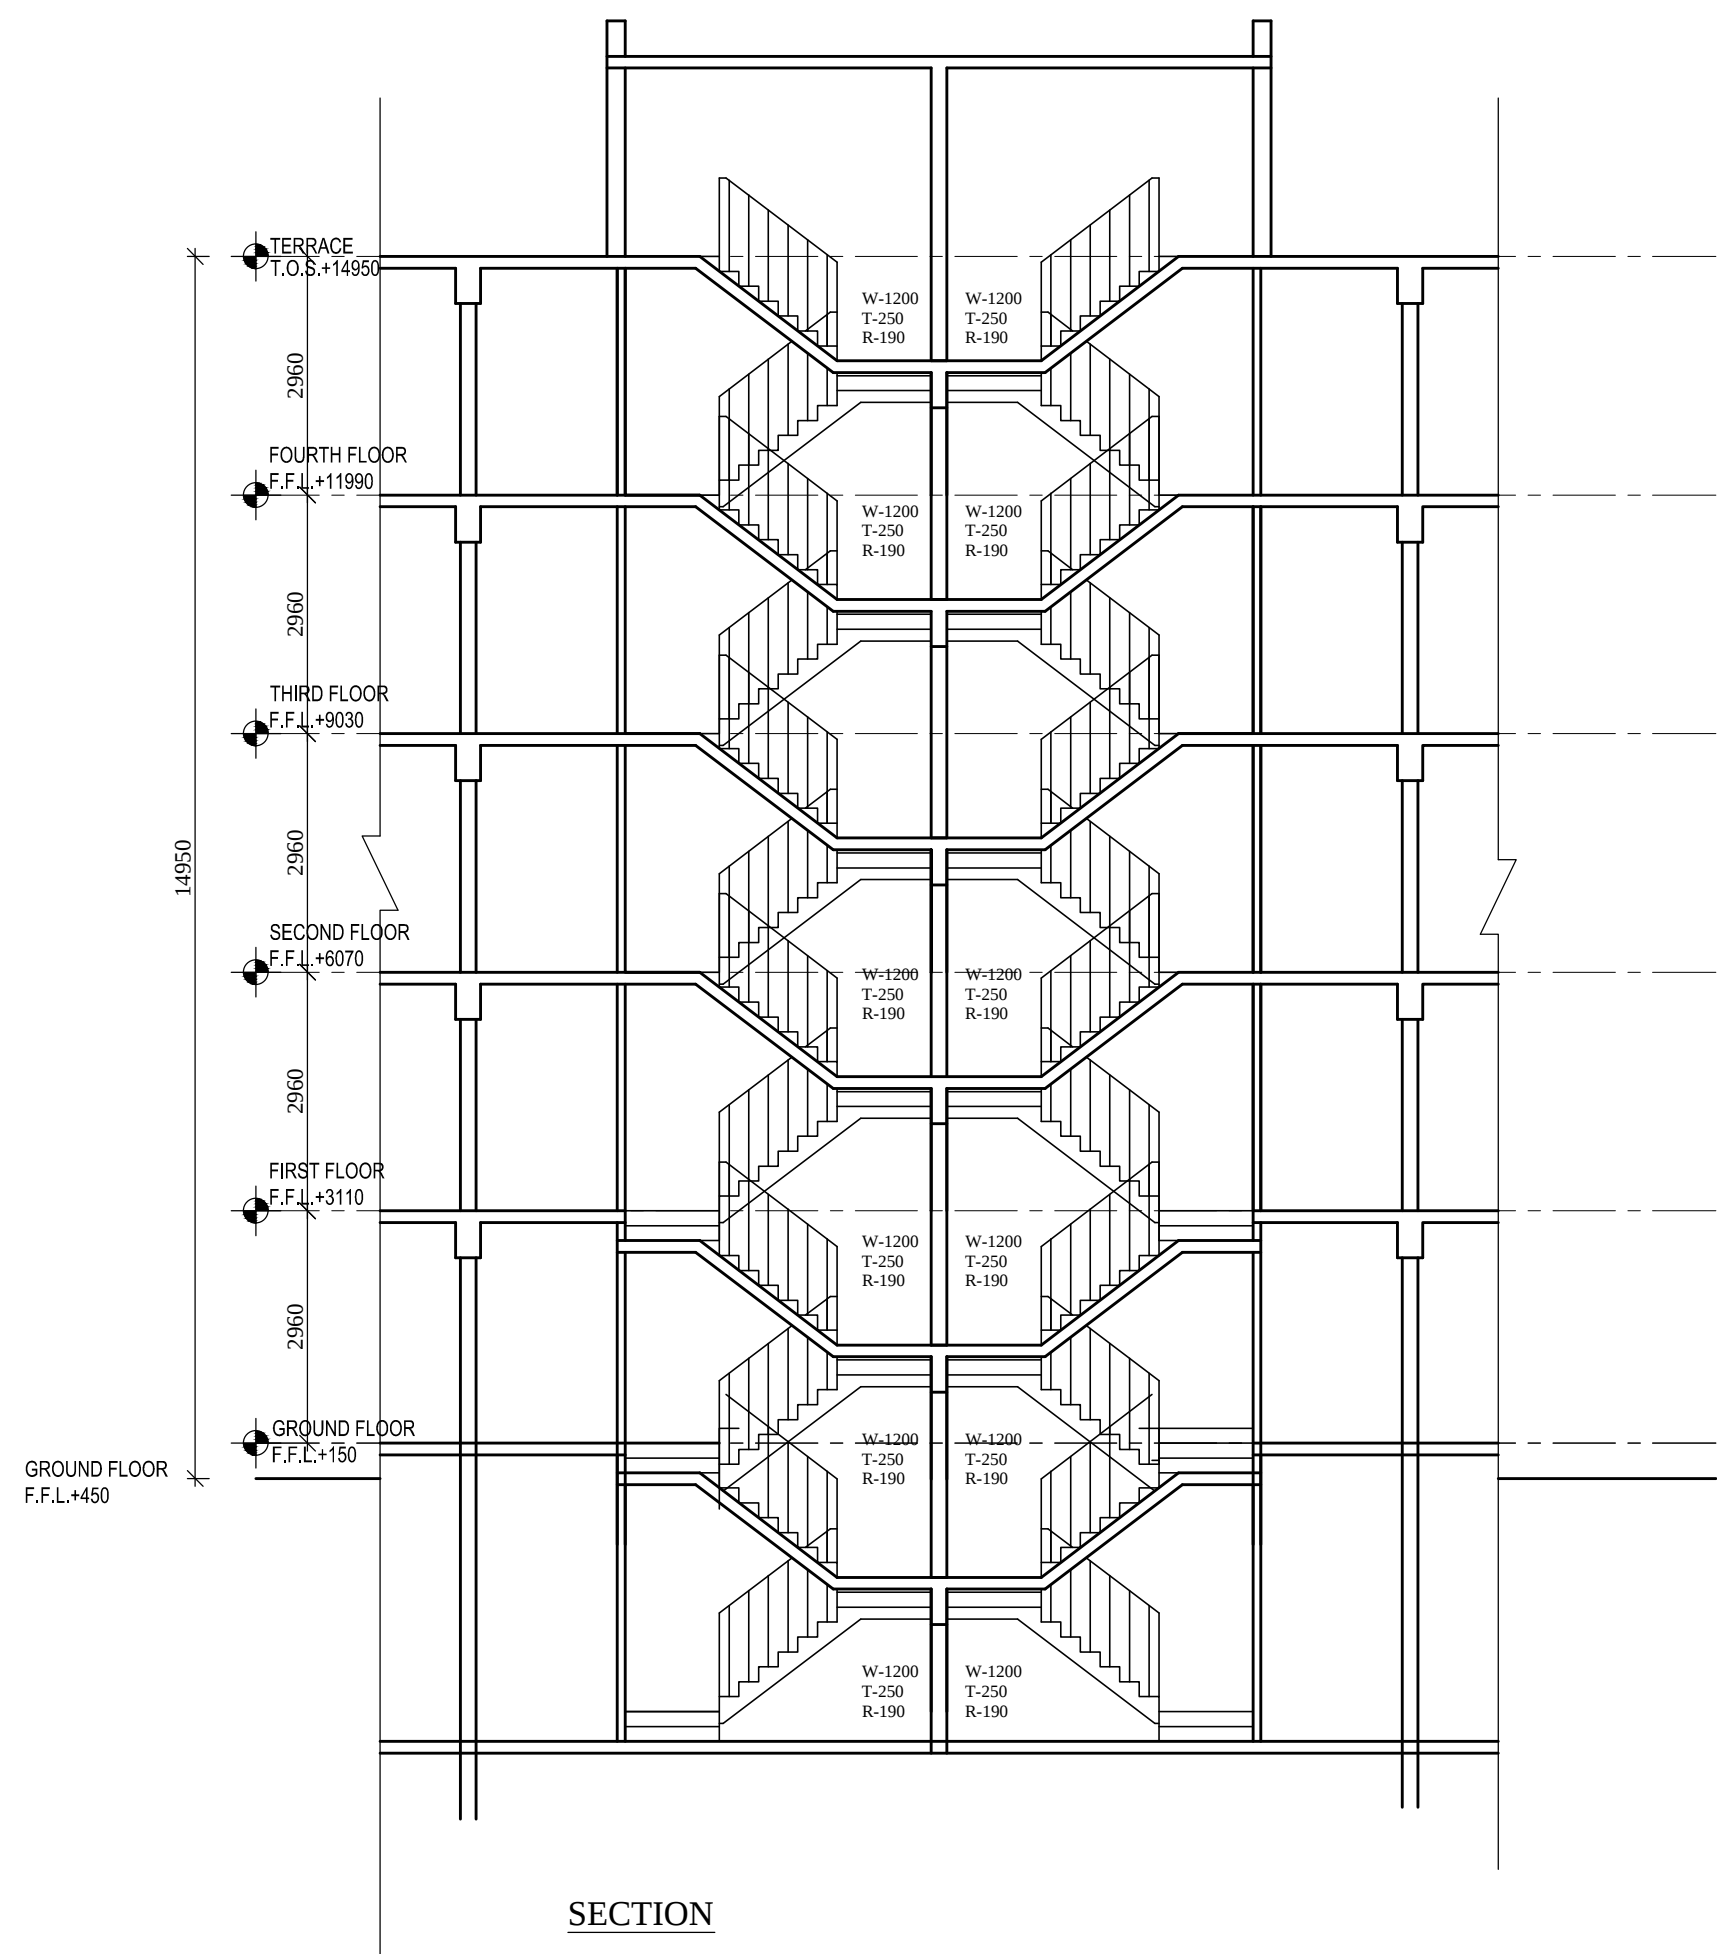

M/s GILLSON CHITS PVT. LTD. IN COLLABORATION WITH  
M/s BRISK INFRASTRUCTURE & DEVELOPERS PVT. LTD.

STANDARD DESIGN COMMERCIAL PLOTTED COLONY OVER AN AREA  
MEAUING 3.6423 ACRES IN THE REVENUE ESTATE OF VILLAGE-  
CHAUMA IN SECTOR -109 , GURUGRAM- MANESAR URNBAN COMPLEX
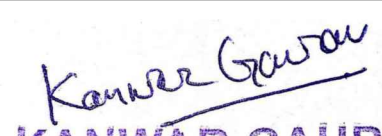
|   |   |                |
|---|---|----------------|
| OWNER'S SIGNATURE   | SHEET   | SCO NO.        |
|   | scale-1:100   | 13,14,17,18    |
| <br>KANWAR GAURAV<br>ARCHITECT<br>CA/2016/76162 | <br>"SWAIT KAMAL"<br>ARCHITECTS, ENGINEERS<br>& INTERIOR DESIGNERS<br>E-10B1, SARASWATI VIHAR, DELHI<br>WWW.SWAITARCH.COM |                |
|   | ARCHITECT'S SIGNATURE   | DRG. NO.<br>6a |