




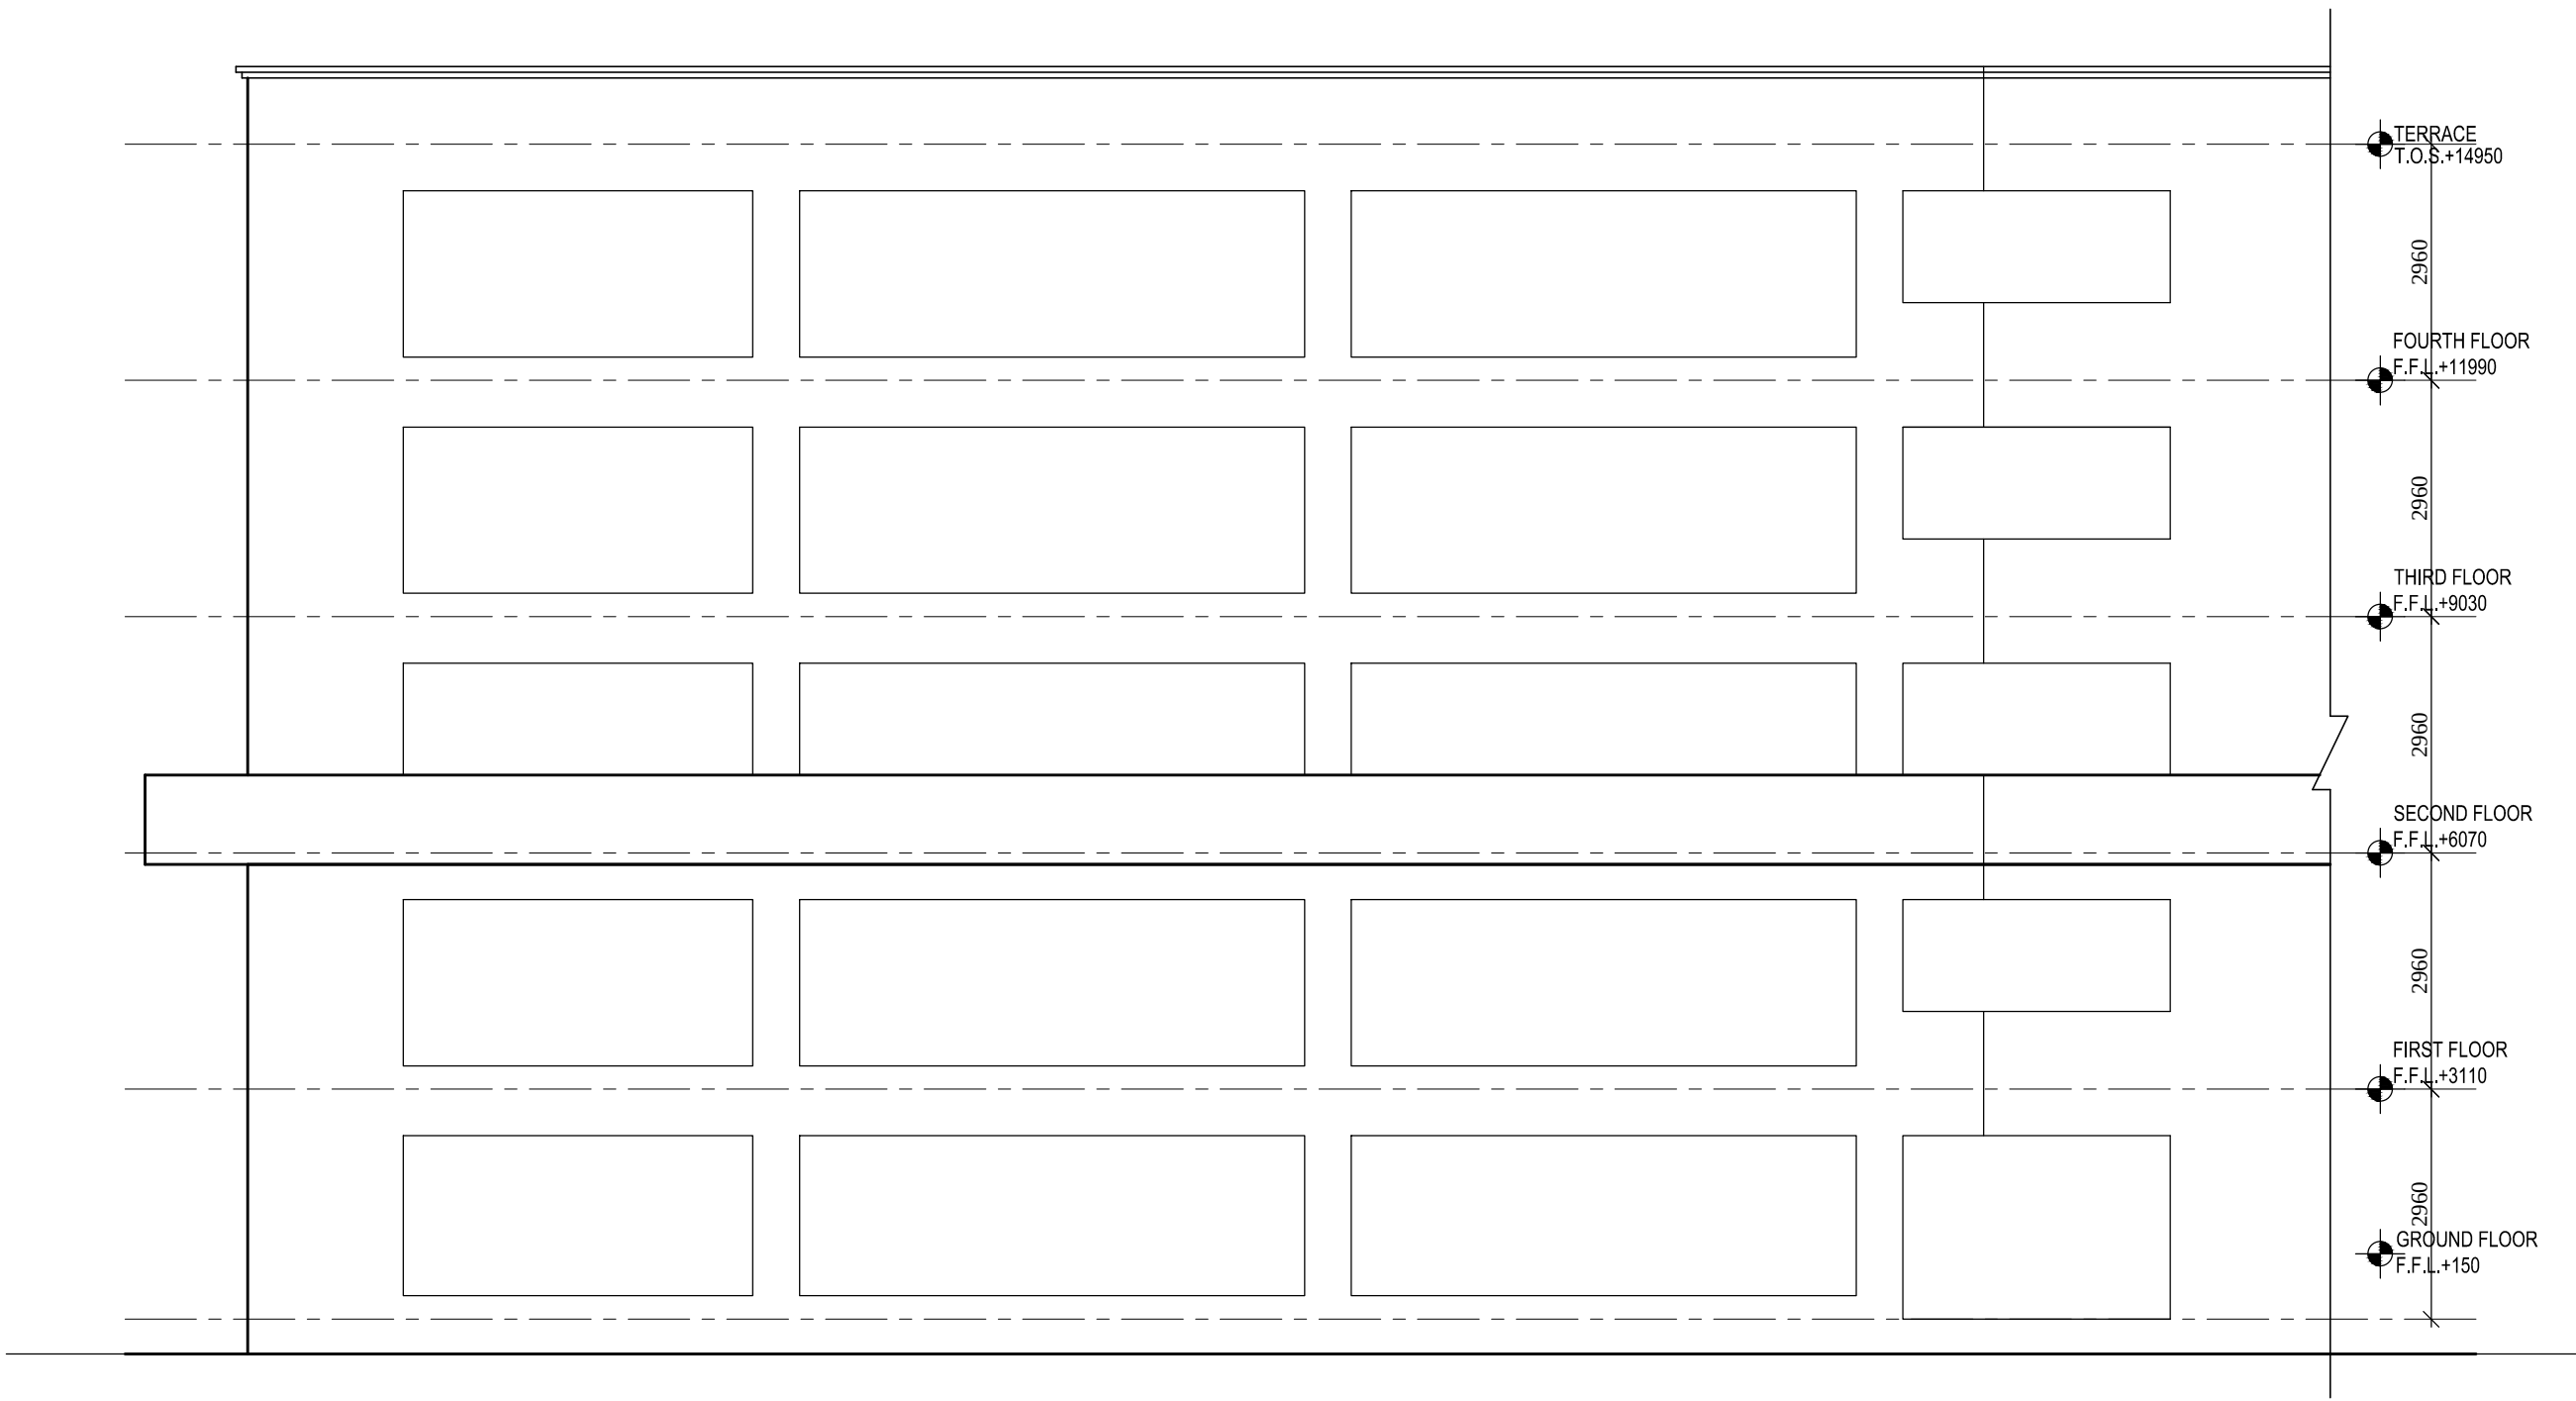

LEFT SIDE ELEVATION

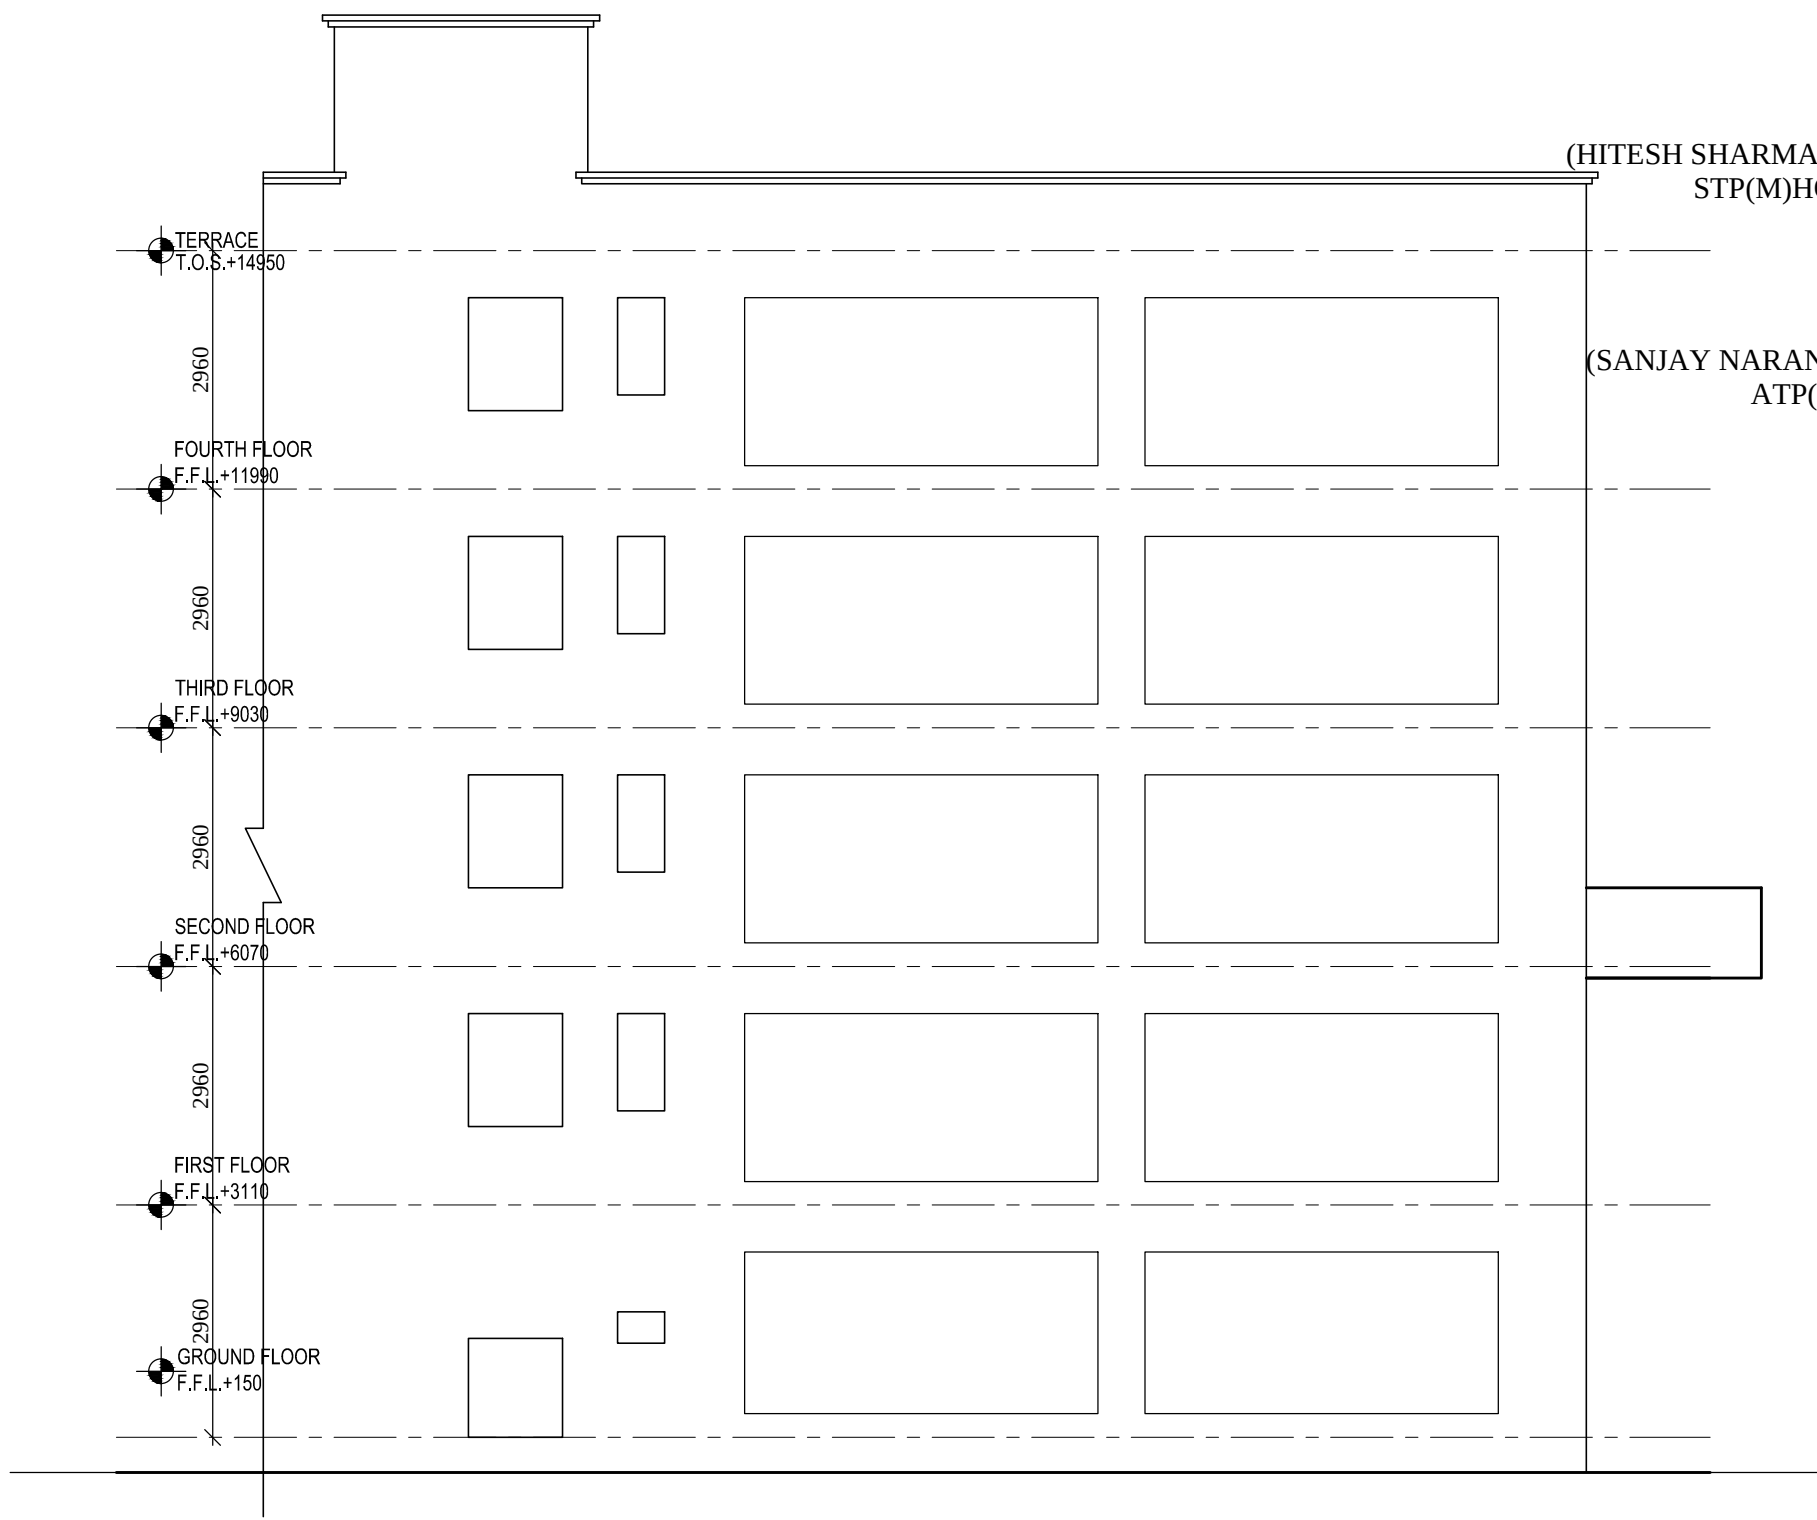

BACK ELEVATION

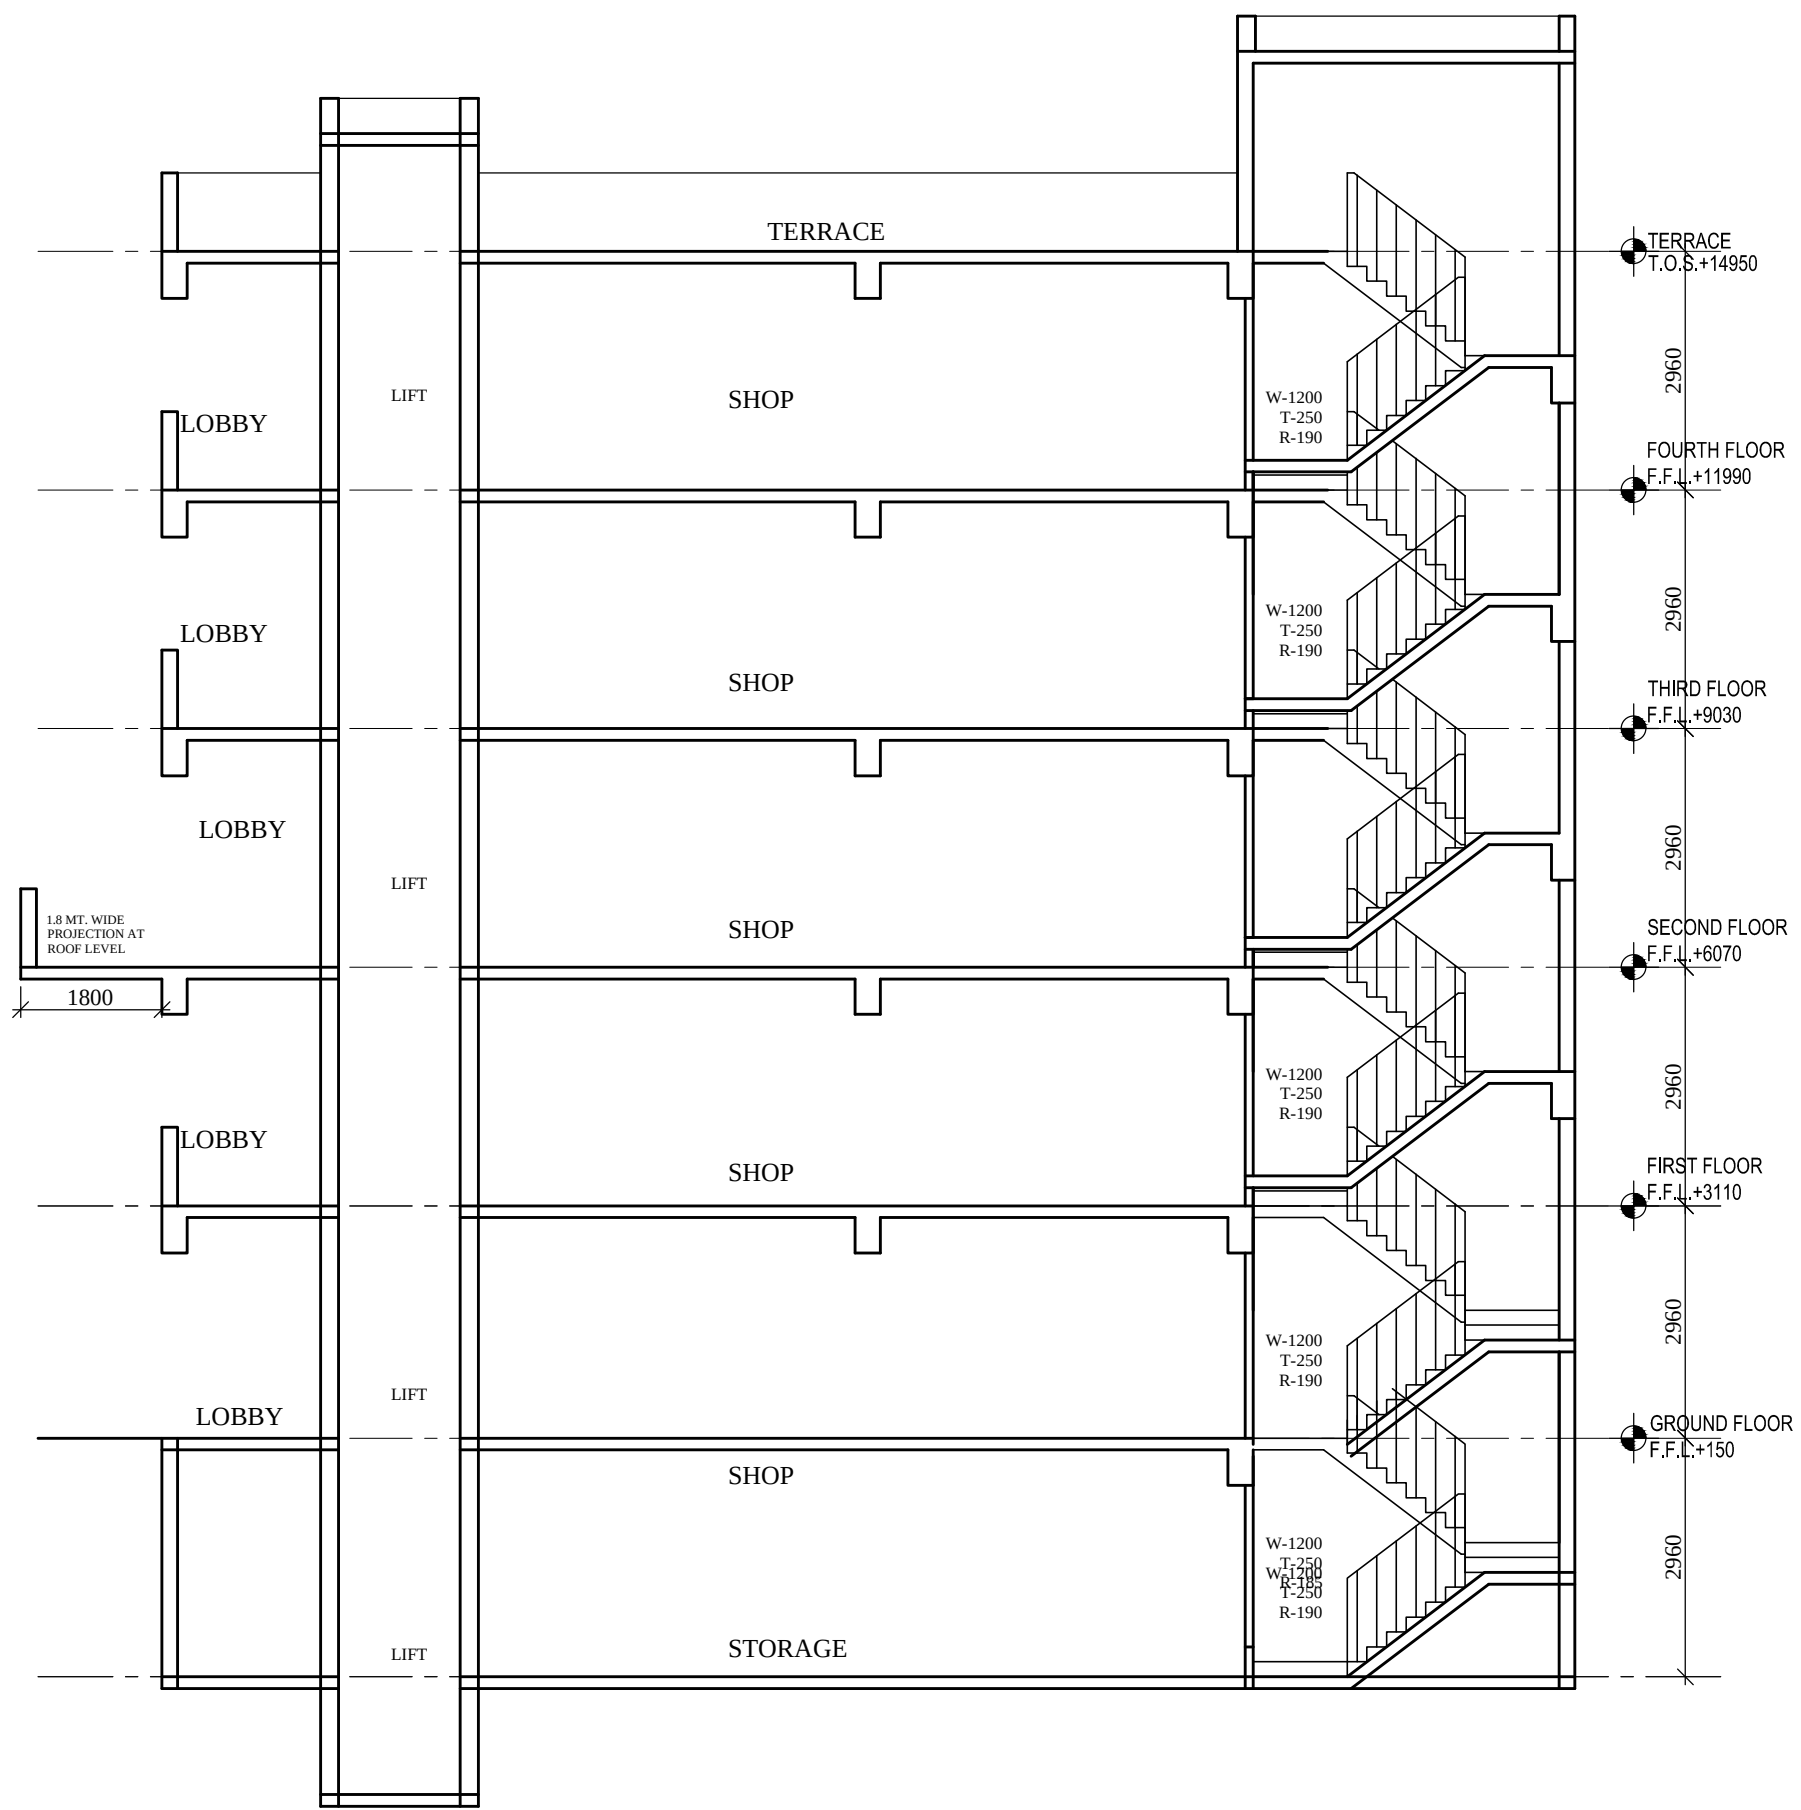

SECTION

(HITESH SHARMA)
STP(M)HQ

(P.P.SINGH)
CTP(HR)


(K.MAKRAND PANDURANG, IAS)
DTCP(HR)

(SANJAY NARANG)
ATP(HQ)

(DINESH KUMAR)
SD(HQ)

M/s GILLSON CHITS PVT. LTD. IN COLLABORATION WITH
M/s BRISK INFRASTRUCTURE & DEVELOPERS PVT. LTD.

STANDARD DESIGN COMMERCIAL PLOTTED COLONY OVER AN AREA
MEasuring 3.6423 ACRES IN THE REVENUE ESTATE OF VILLAGE-
CHAUMA IN SECTOR -109 , GURUGRAM- MANESAR URBAN COMPLEX

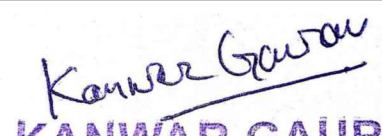OWNER'S SIGNATURE	SECTION ELEVATIONS	
	SHEET	SCO NO. - 1
 KANWAR GAURAV ARCHITECT CA/2016/76162	scale-1:100	 "SWAIT KAMAL" ARCHITECTS, ENGINEERS & INTERIOR DESIGNERS E-10B1, SARASWATI VIHAR, DELHI WWW.SWAITARCH.COM
	ARCHITECT'S SIGNATURE	