


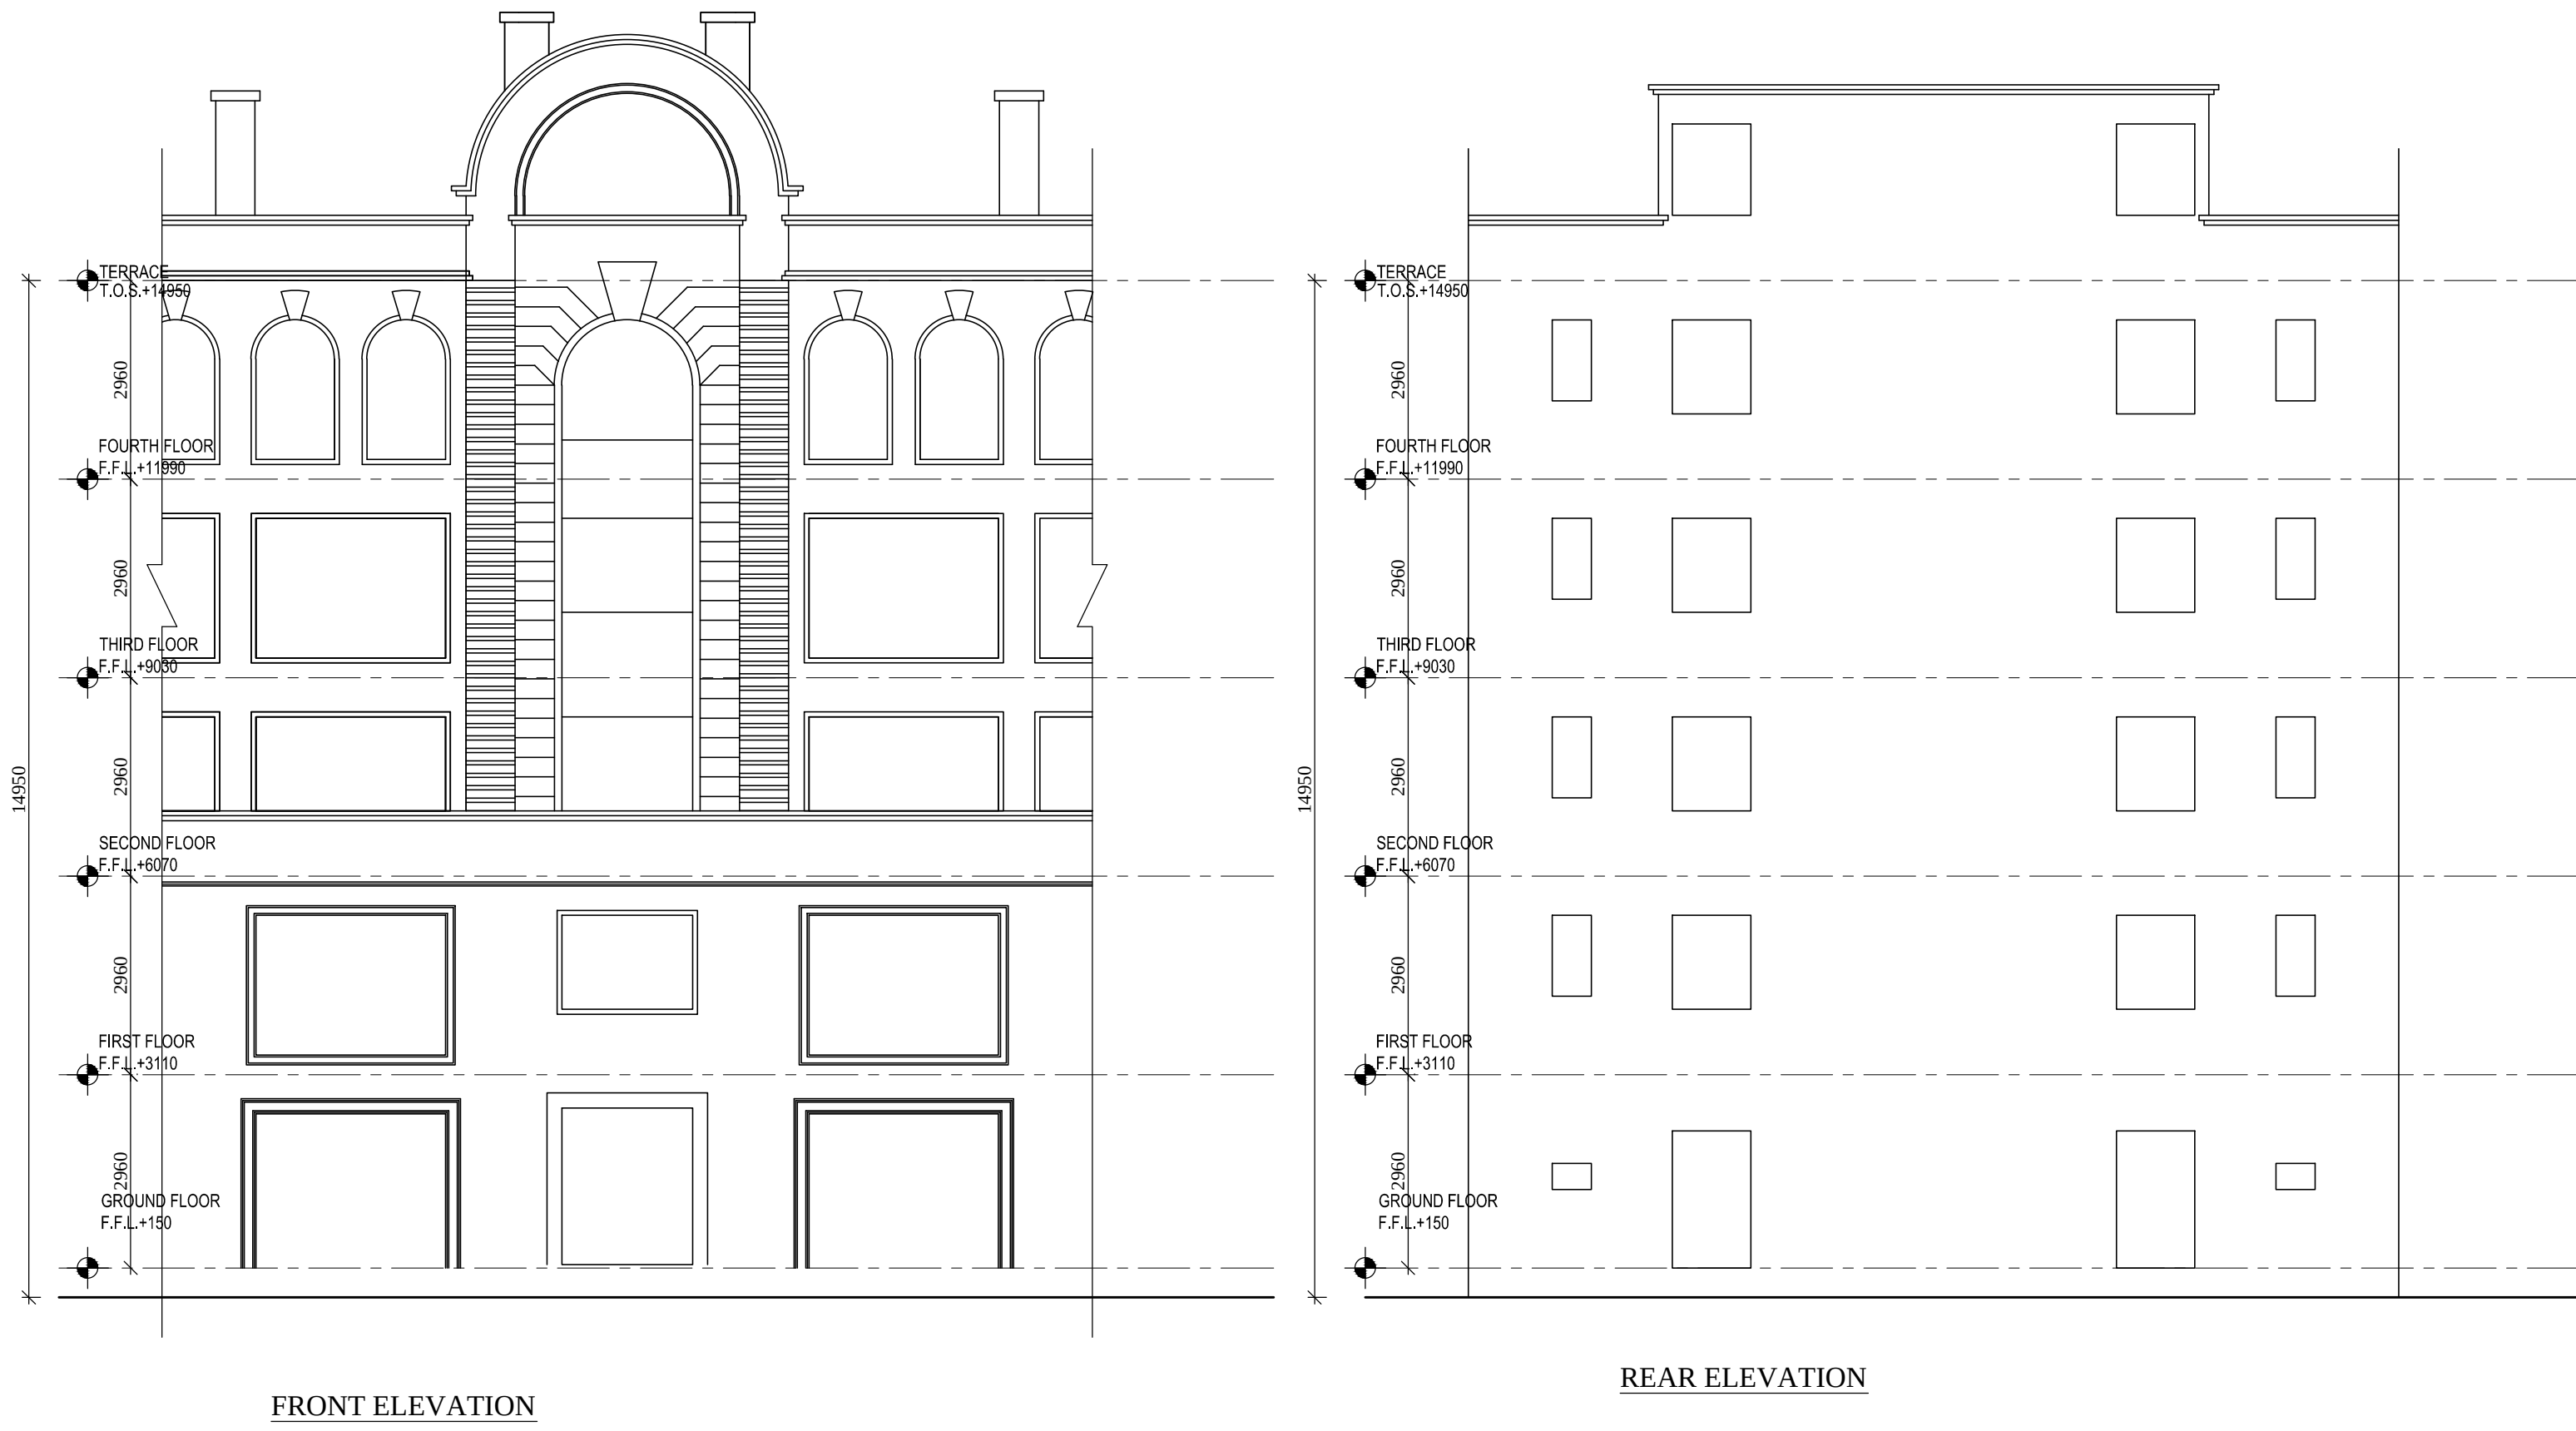


(HITESH SHARMA)
STP(M)HQ

(P.P.SINGH)
CTP(HR)

(K.MAKRAND PANDURANG, IAS)
DTCP(HR)


(SANJAY NARANG)
ATP(HQ)

(DINESH KUMAR)
SD(HQ)

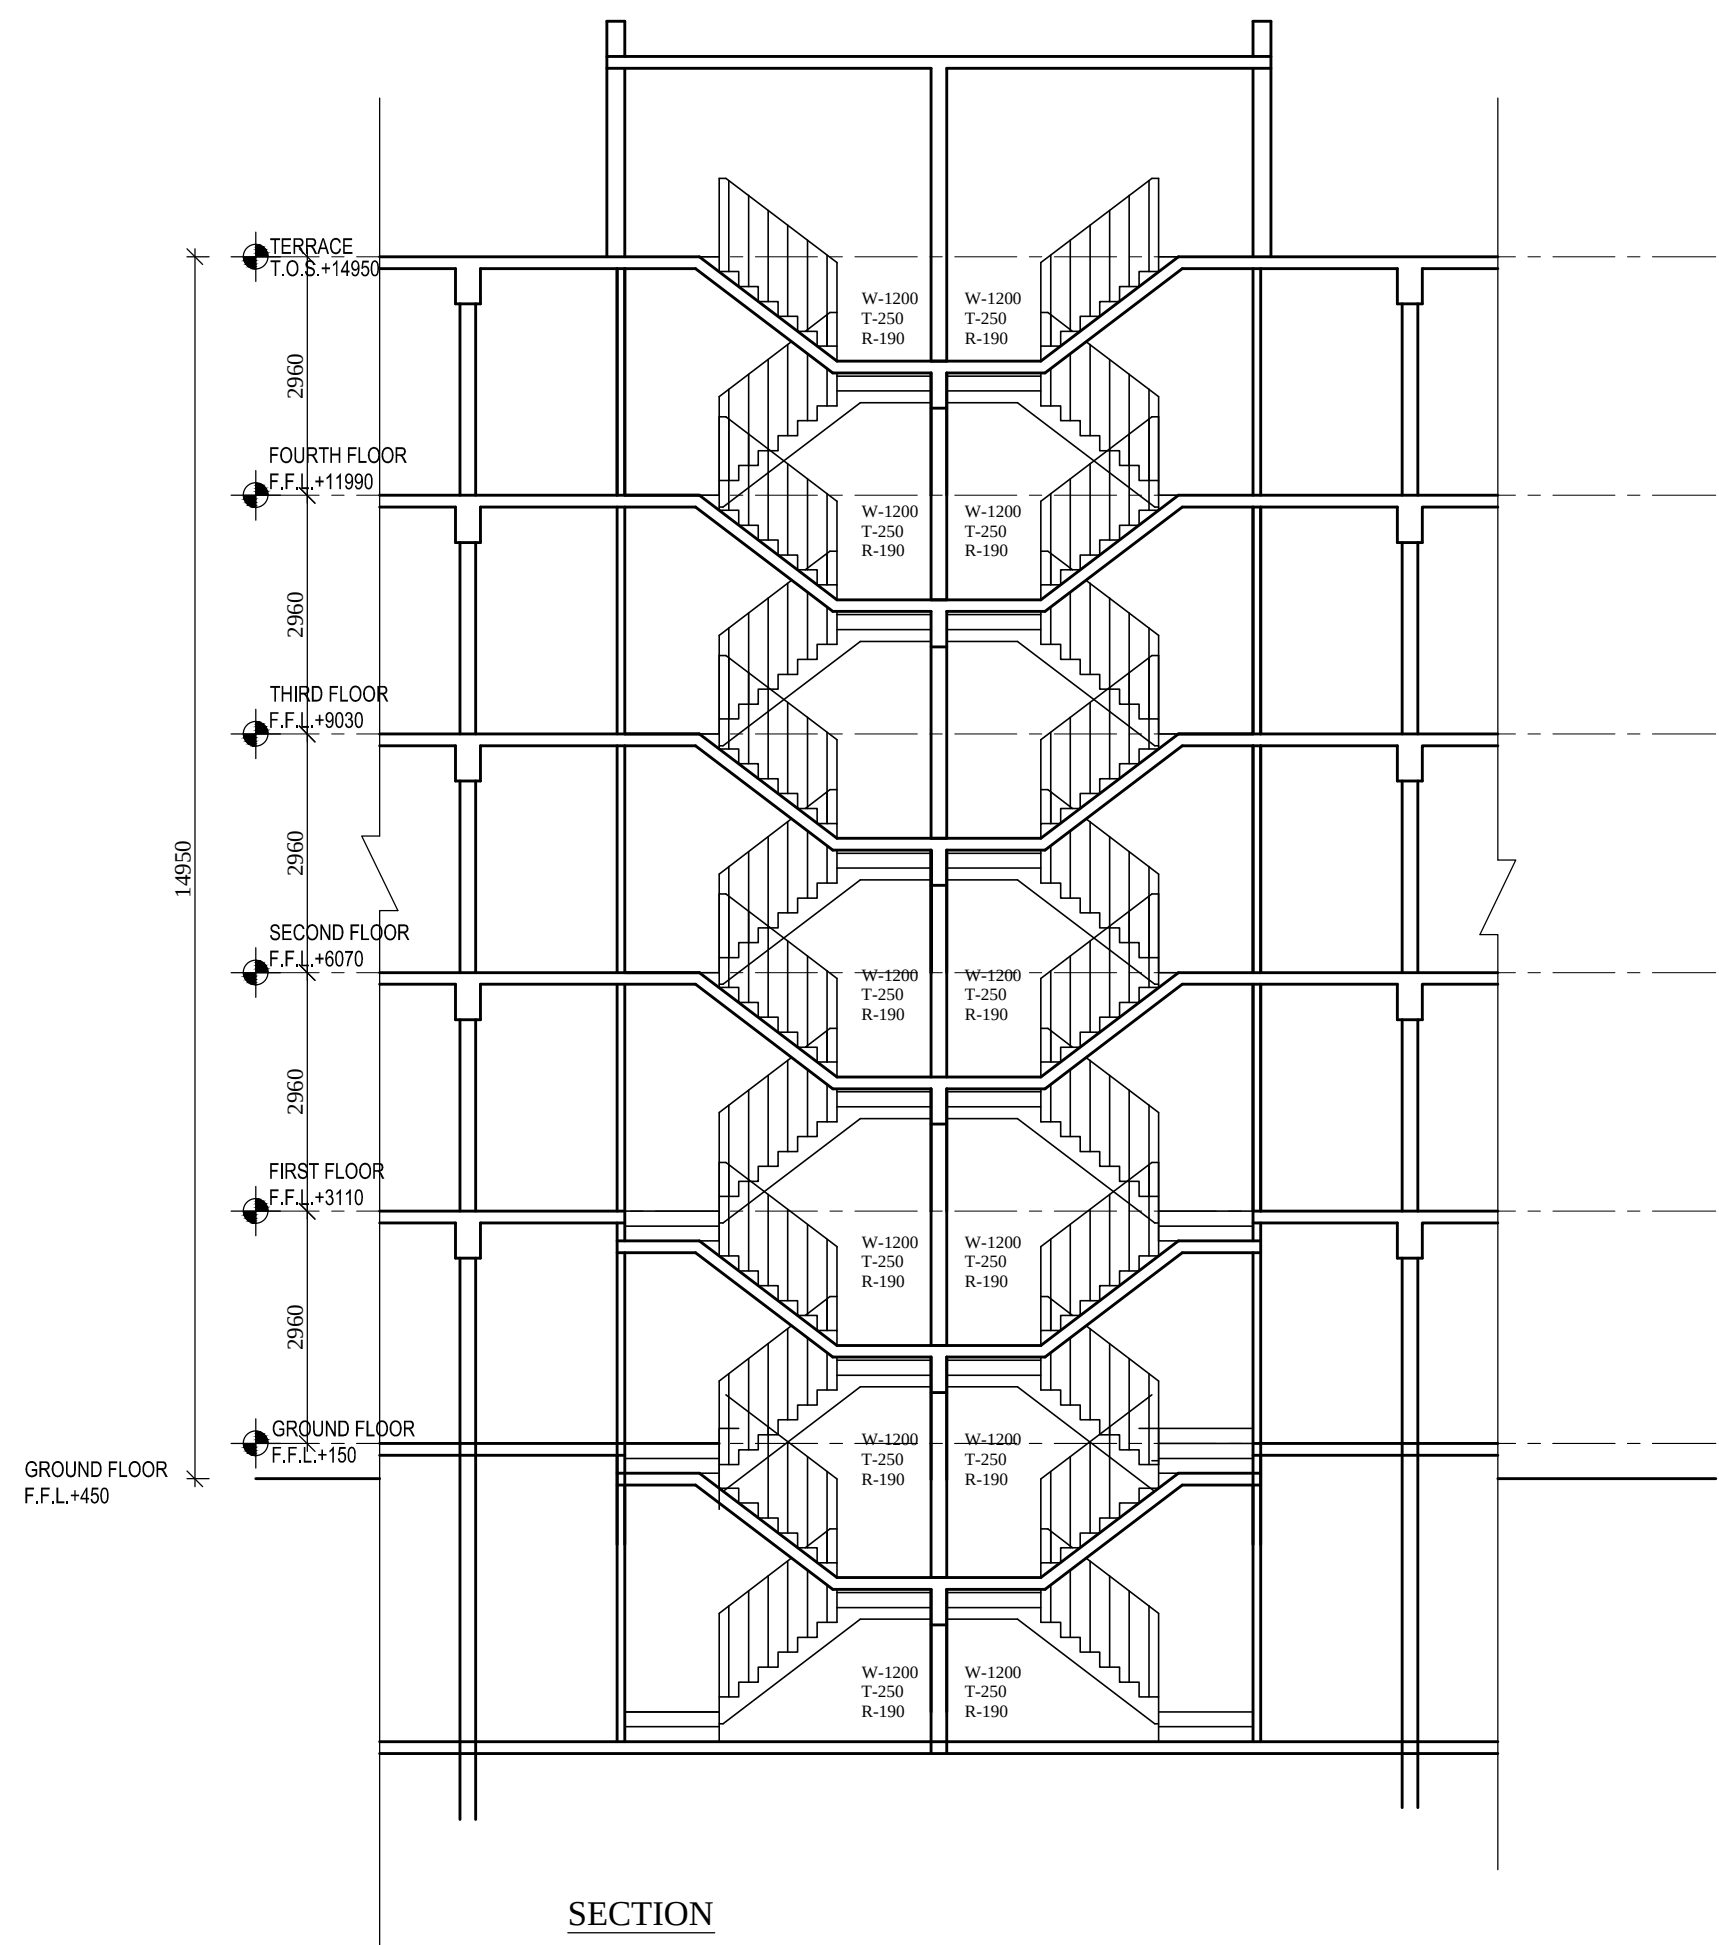

M/s GILLSON CHITS PVT. LTD. IN COLLABORATION WITH
M/s BRISK INFRASTRUCTURE & DEVELOPERS PVT. LTD.

STANDARD DESIGN COMMERCIAL PLOTTED COLONY OVER AN AREA
MEASURING 3.6423 ACRES IN THE REVENUE ESTATE OF VILLAGE-
CHAUMA IN SECTOR -109 , GURUGRAM- MANESAR URBAN COMPLEX

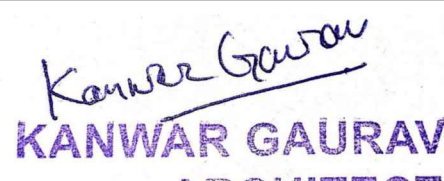OWNER'S SIGNATURE	PROJECT	
	SHEET	SCO NO. - 1
	scale-1:100	
 KANWAR GAURAV ARCHITECT CA/2016/76162	 "SWAIT KAMAL" ARCHITECTS, ENGINEERS & INTERIOR DESIGNERS E-10B1, SARASWATI VIHAR, DELHI WWW.SWAITARCH.COM	
	DRG. NO. 7a	