


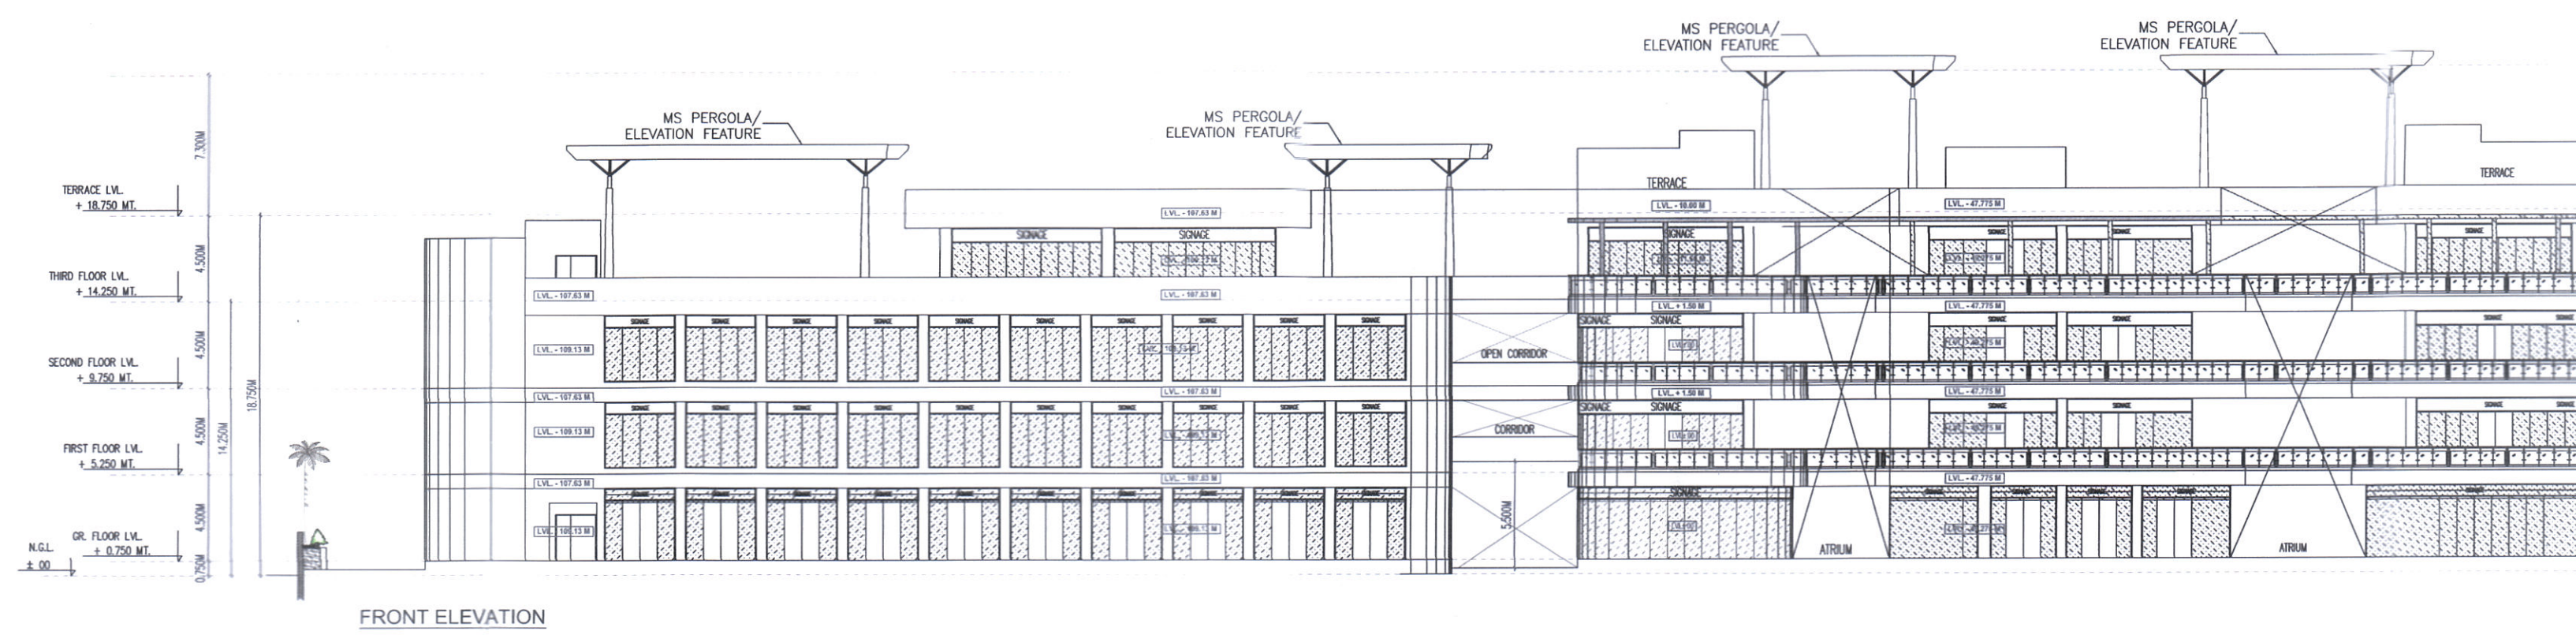

Rakesh Bansal
 ATP (HQ)
 S.P. (Hq)
 Member Secretary
 B.P.A.C.
 H2
 S.P. (G)
 Member
 B.P.A.C.
 C.P. (Hr)
 Chairman
 B.P.A.C.





Checked and found ok for Public Health (Internal)
 Service only Subject to Comments in forwarding
 Letter SE2/4855 Dt. 25/7/22

Superintending Engineer-VI
 Jodhpur, GMDA, Gurugram

DD(T)
 MEMBER
 B.P.A.C.

Ram Avtar Bassi
 AD(HQ)

SANCTIONED
 TO BE READ WITH T1 IS OFFICE
 MEMO NO: 2427
 DATED: 16/8/22

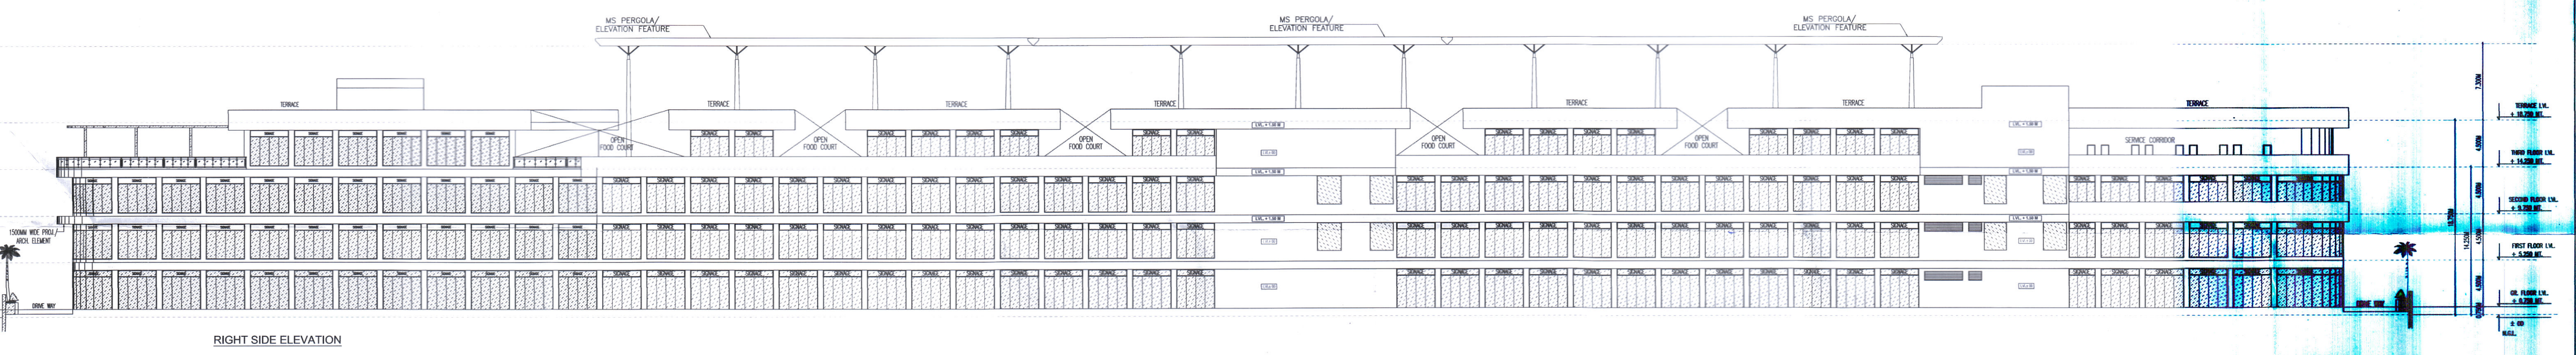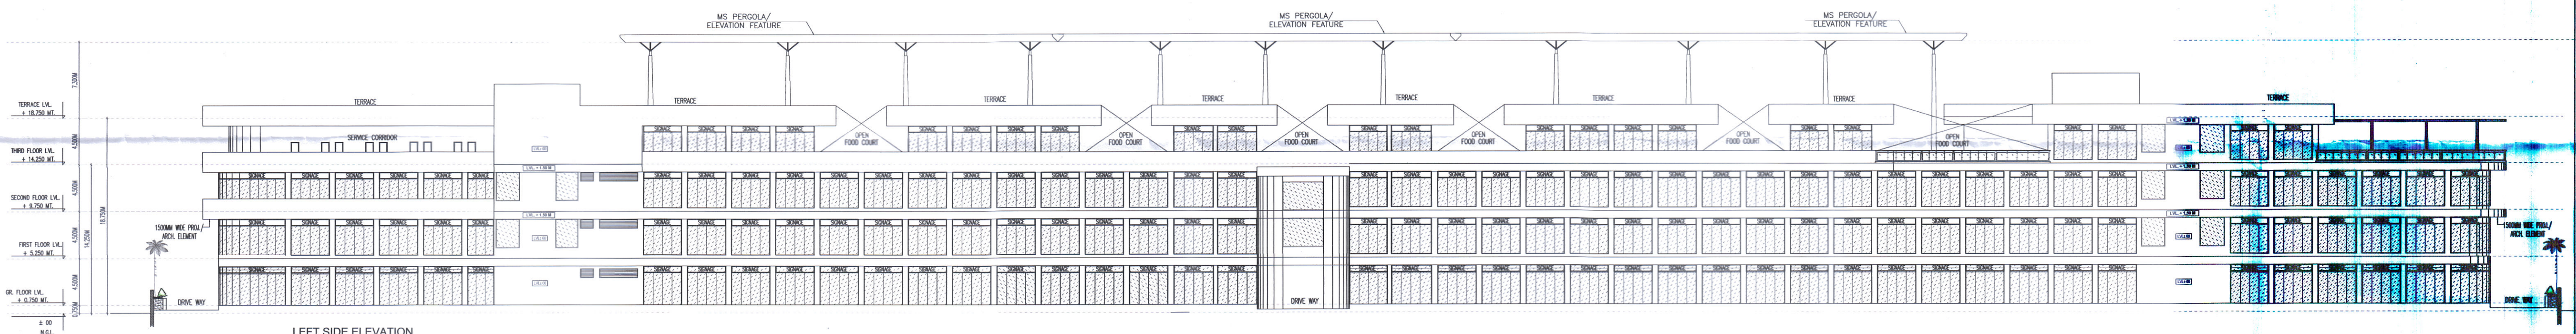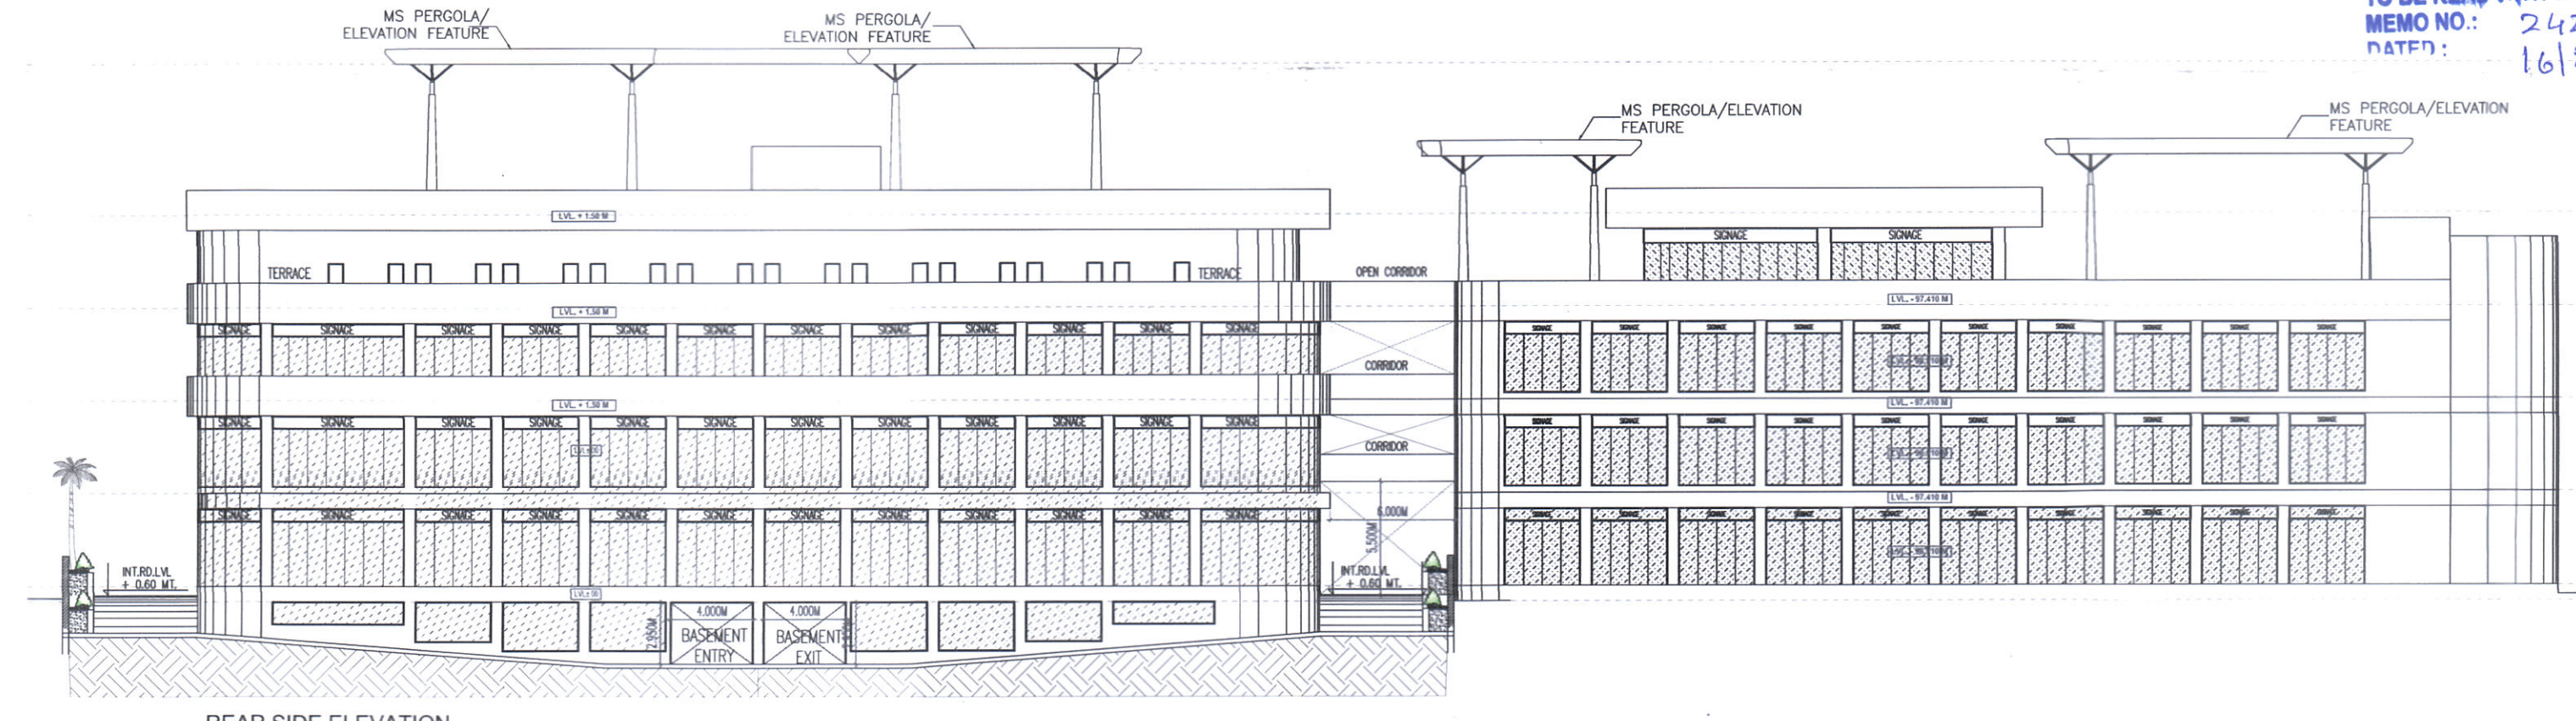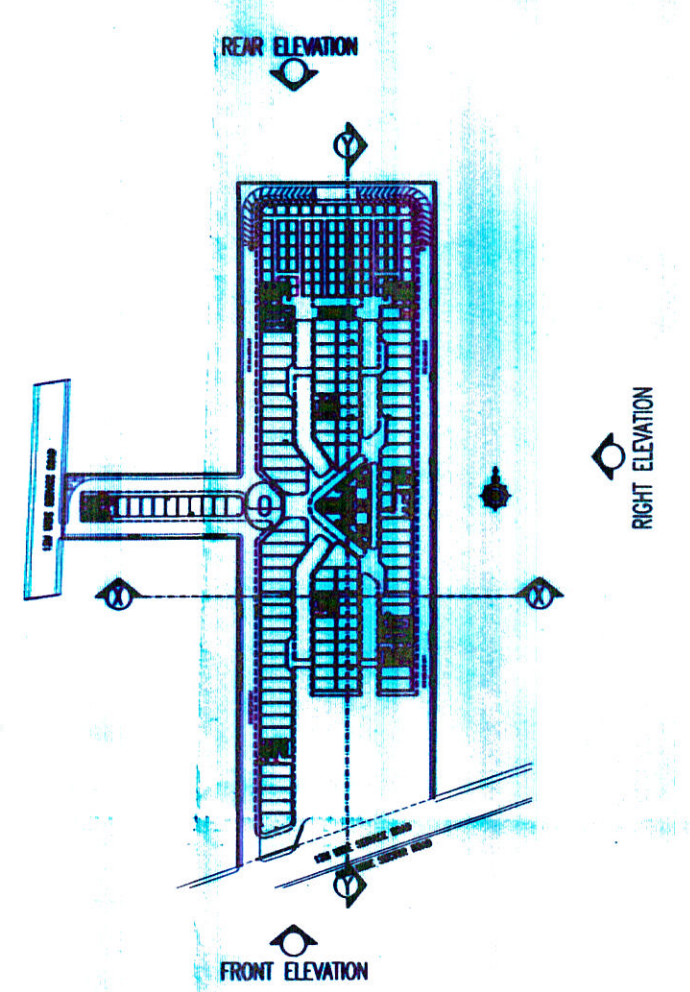

GIAN P. MATHUR ARCHITECT B. Arch., M.C.A. I.I.A. CA No. 80/5769 ARCHITECT'S SIGN		Sunit Kumar OWNER'S SIGN
PROJECT - PROPOSED BUILDING PLAN OF COMMERCIAL COLONY FOR AN MEASURING 4.0 ACRES (LICENCE NO 84 OF 2022 DATED 08.07.2022) IN SECTOR-65, GURUGRAM MANESAR URBAN COMPLEX BEING DEVELOPED BY MANGLAM MULTIPLEX PRIVATE LIMITED.		
ELEVATIONS FRONT ELEVATION REAR ELEVATION LEFT ELEVATION RIGHT ELEVATION		
10/10		