

Rakeesh Bansal
ATP (HQ)

S.T.P. (HQ)
Member Secretary
B.P.A.C.

S.T.P. (G)
Member
B.P.A.C.

C. P. (HQ)
Member
B.P.A.C.

Checked and found ok for Public Health (Sanitary)
Service only subject to Comments in forwarding
Letter C.2.2/48.55. Dt. 25/7/22

Sanctioning Engineer-VI
Jai Singh, GNDP, Gurgaon

DDT (T)
MEMBER
BPAC


SANCTIONED
TO BE READ WITH THIS
MEMO NO.: 24270
DATED: 16/8/22

Spot
JD.



P.A.

ATP

Ram Arjan Bassi
AD(HQ)

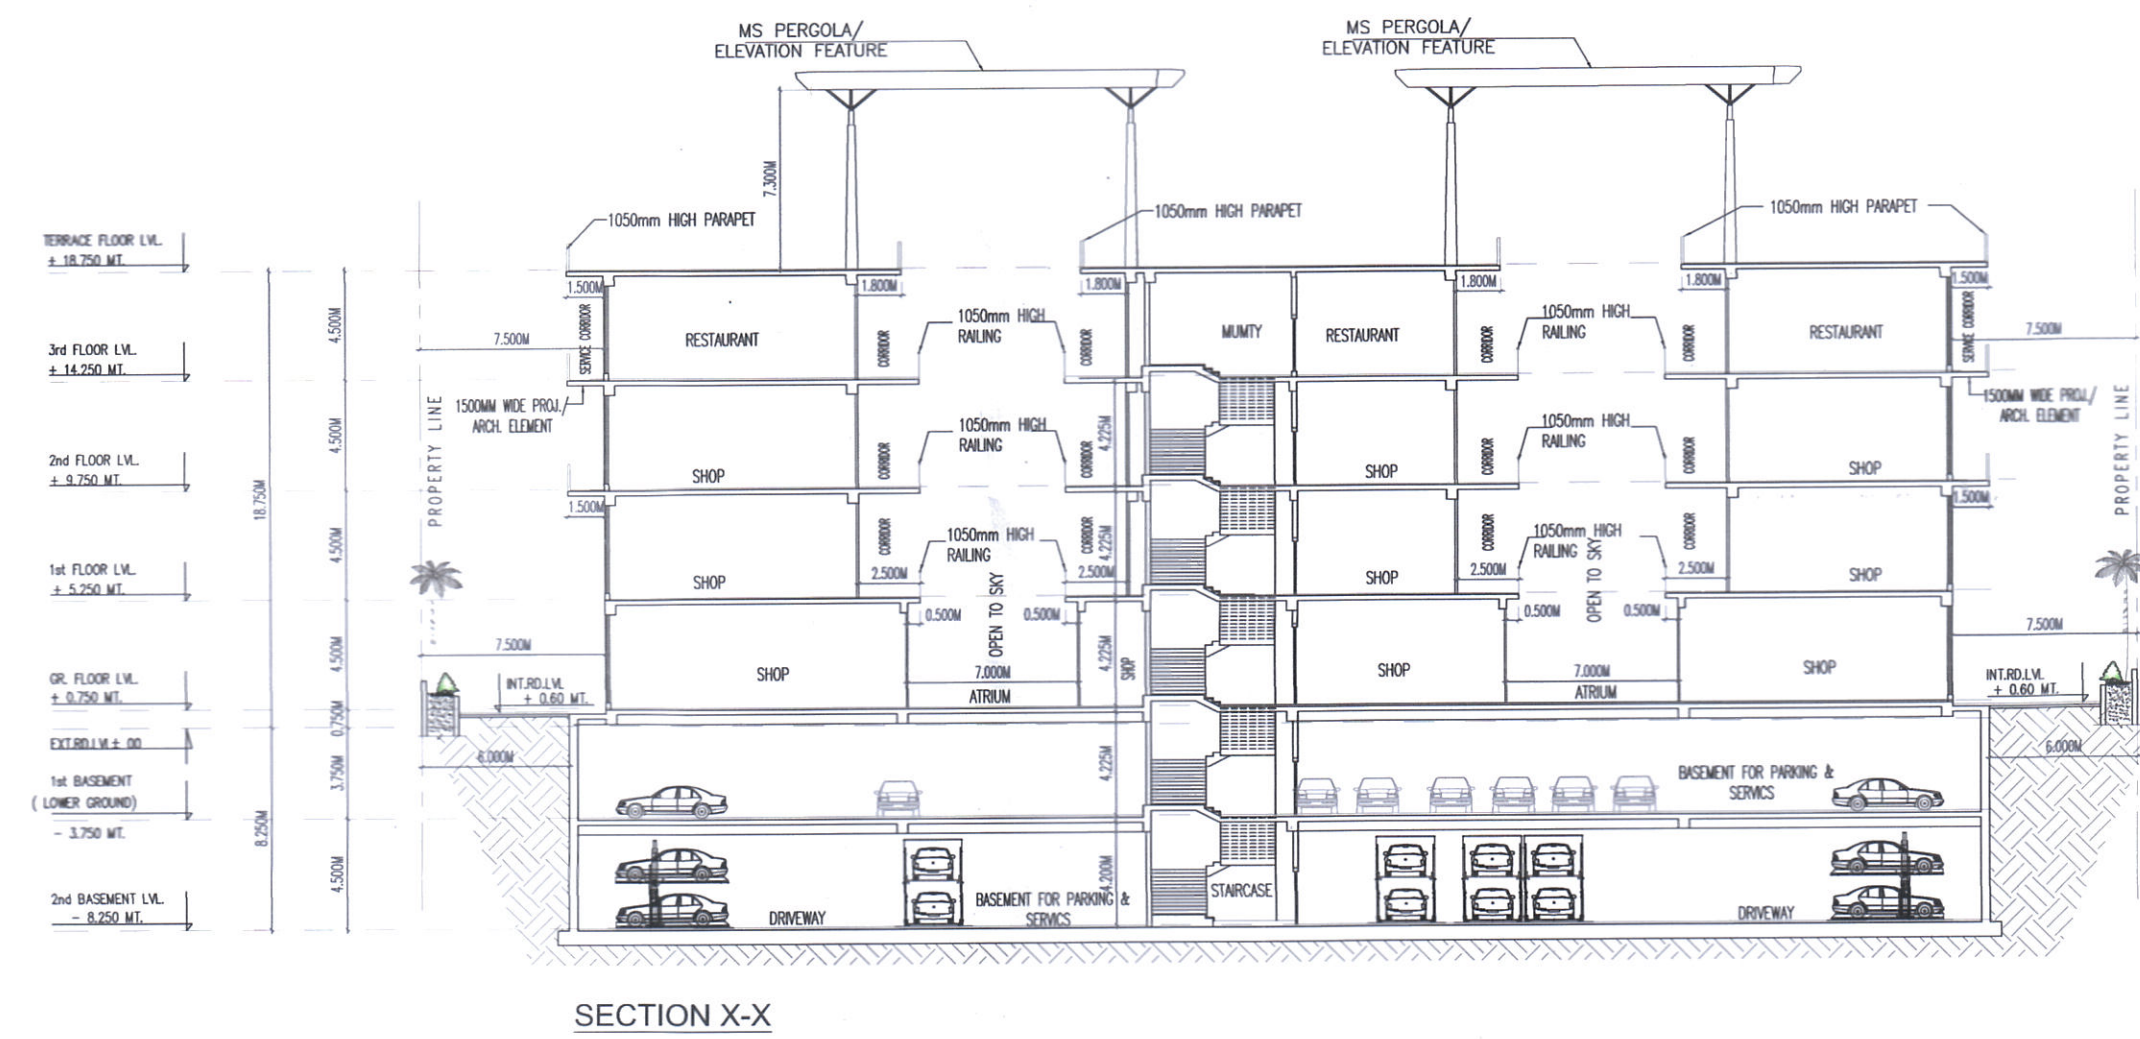

SECTION X-X

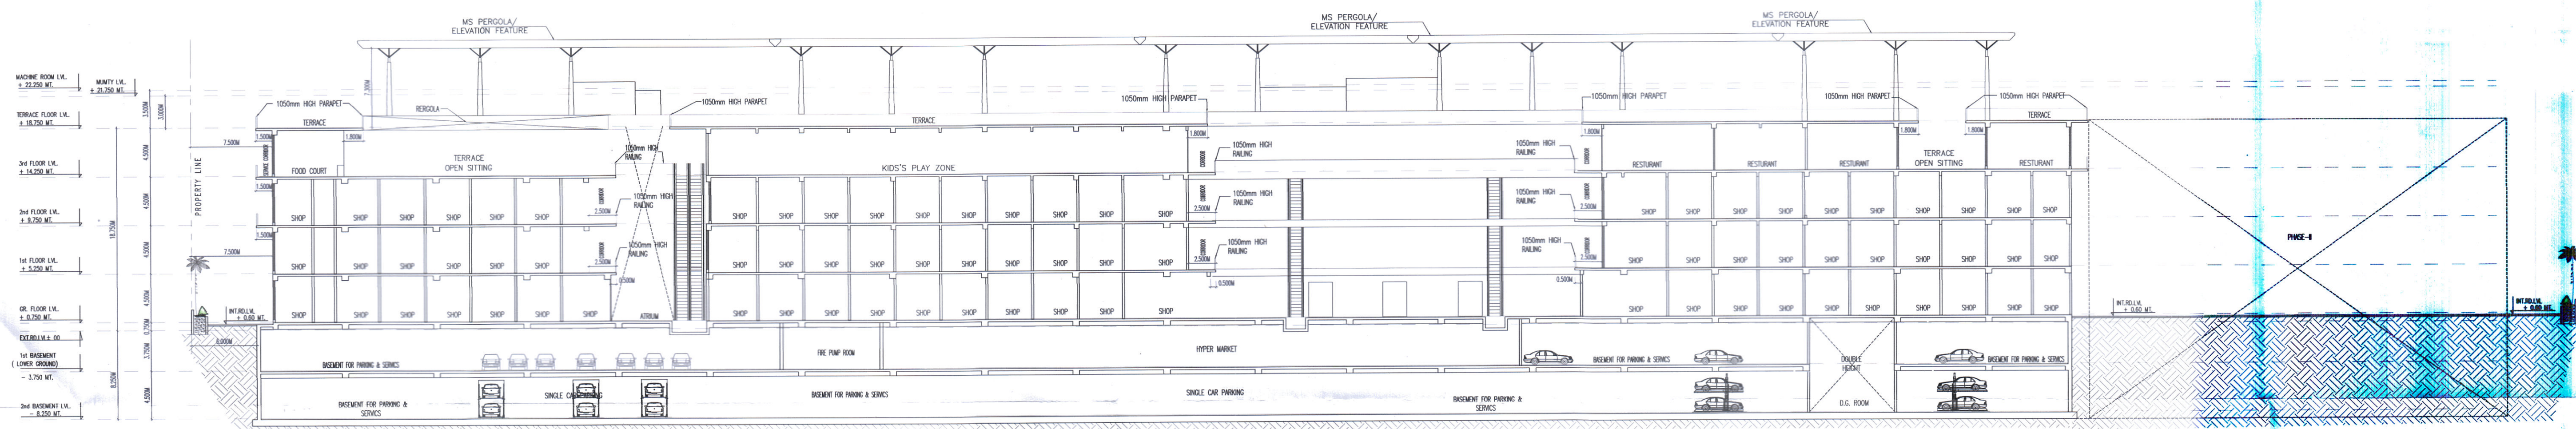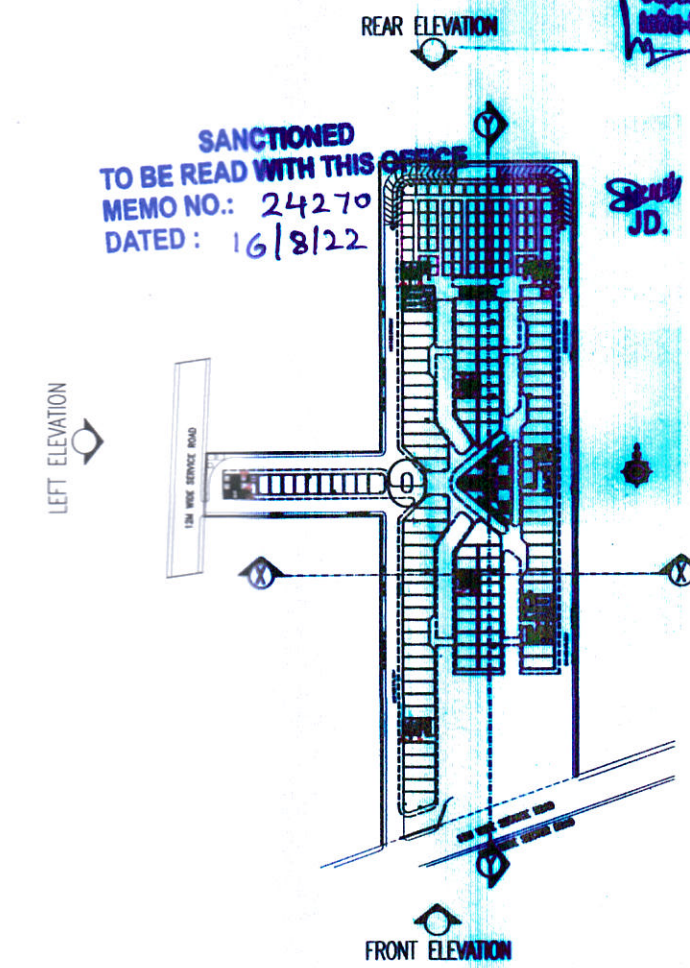

SECTION Y-Y

GIAN P. MATHUR
ARCHITECT
B. Arch., M.C.A. I.I.A.
CA No. 80/5769
ARCHITECT'S SIGN

OWNER'S SIGN

M/s. MANGLAM MULTIPLEX PRIVATE LIMITED

PROJECT:-
PROPOSED BUILDING PLAN OF COMMERCIAL COLONY FOR AN
MEASURING 4.0 ACRES (LICENCE NO 84 OF 2022 DATED
06.07.2022) IN SECTOR-65, GURUGRAM MANESAR URBAN
COMPLEX BEING DEVELOPED BY
MANGLAM MULTIPLEX PRIVATE LIMITED.

SECTION X-X & Y-Y

09/10