



SECTION AT B-B1

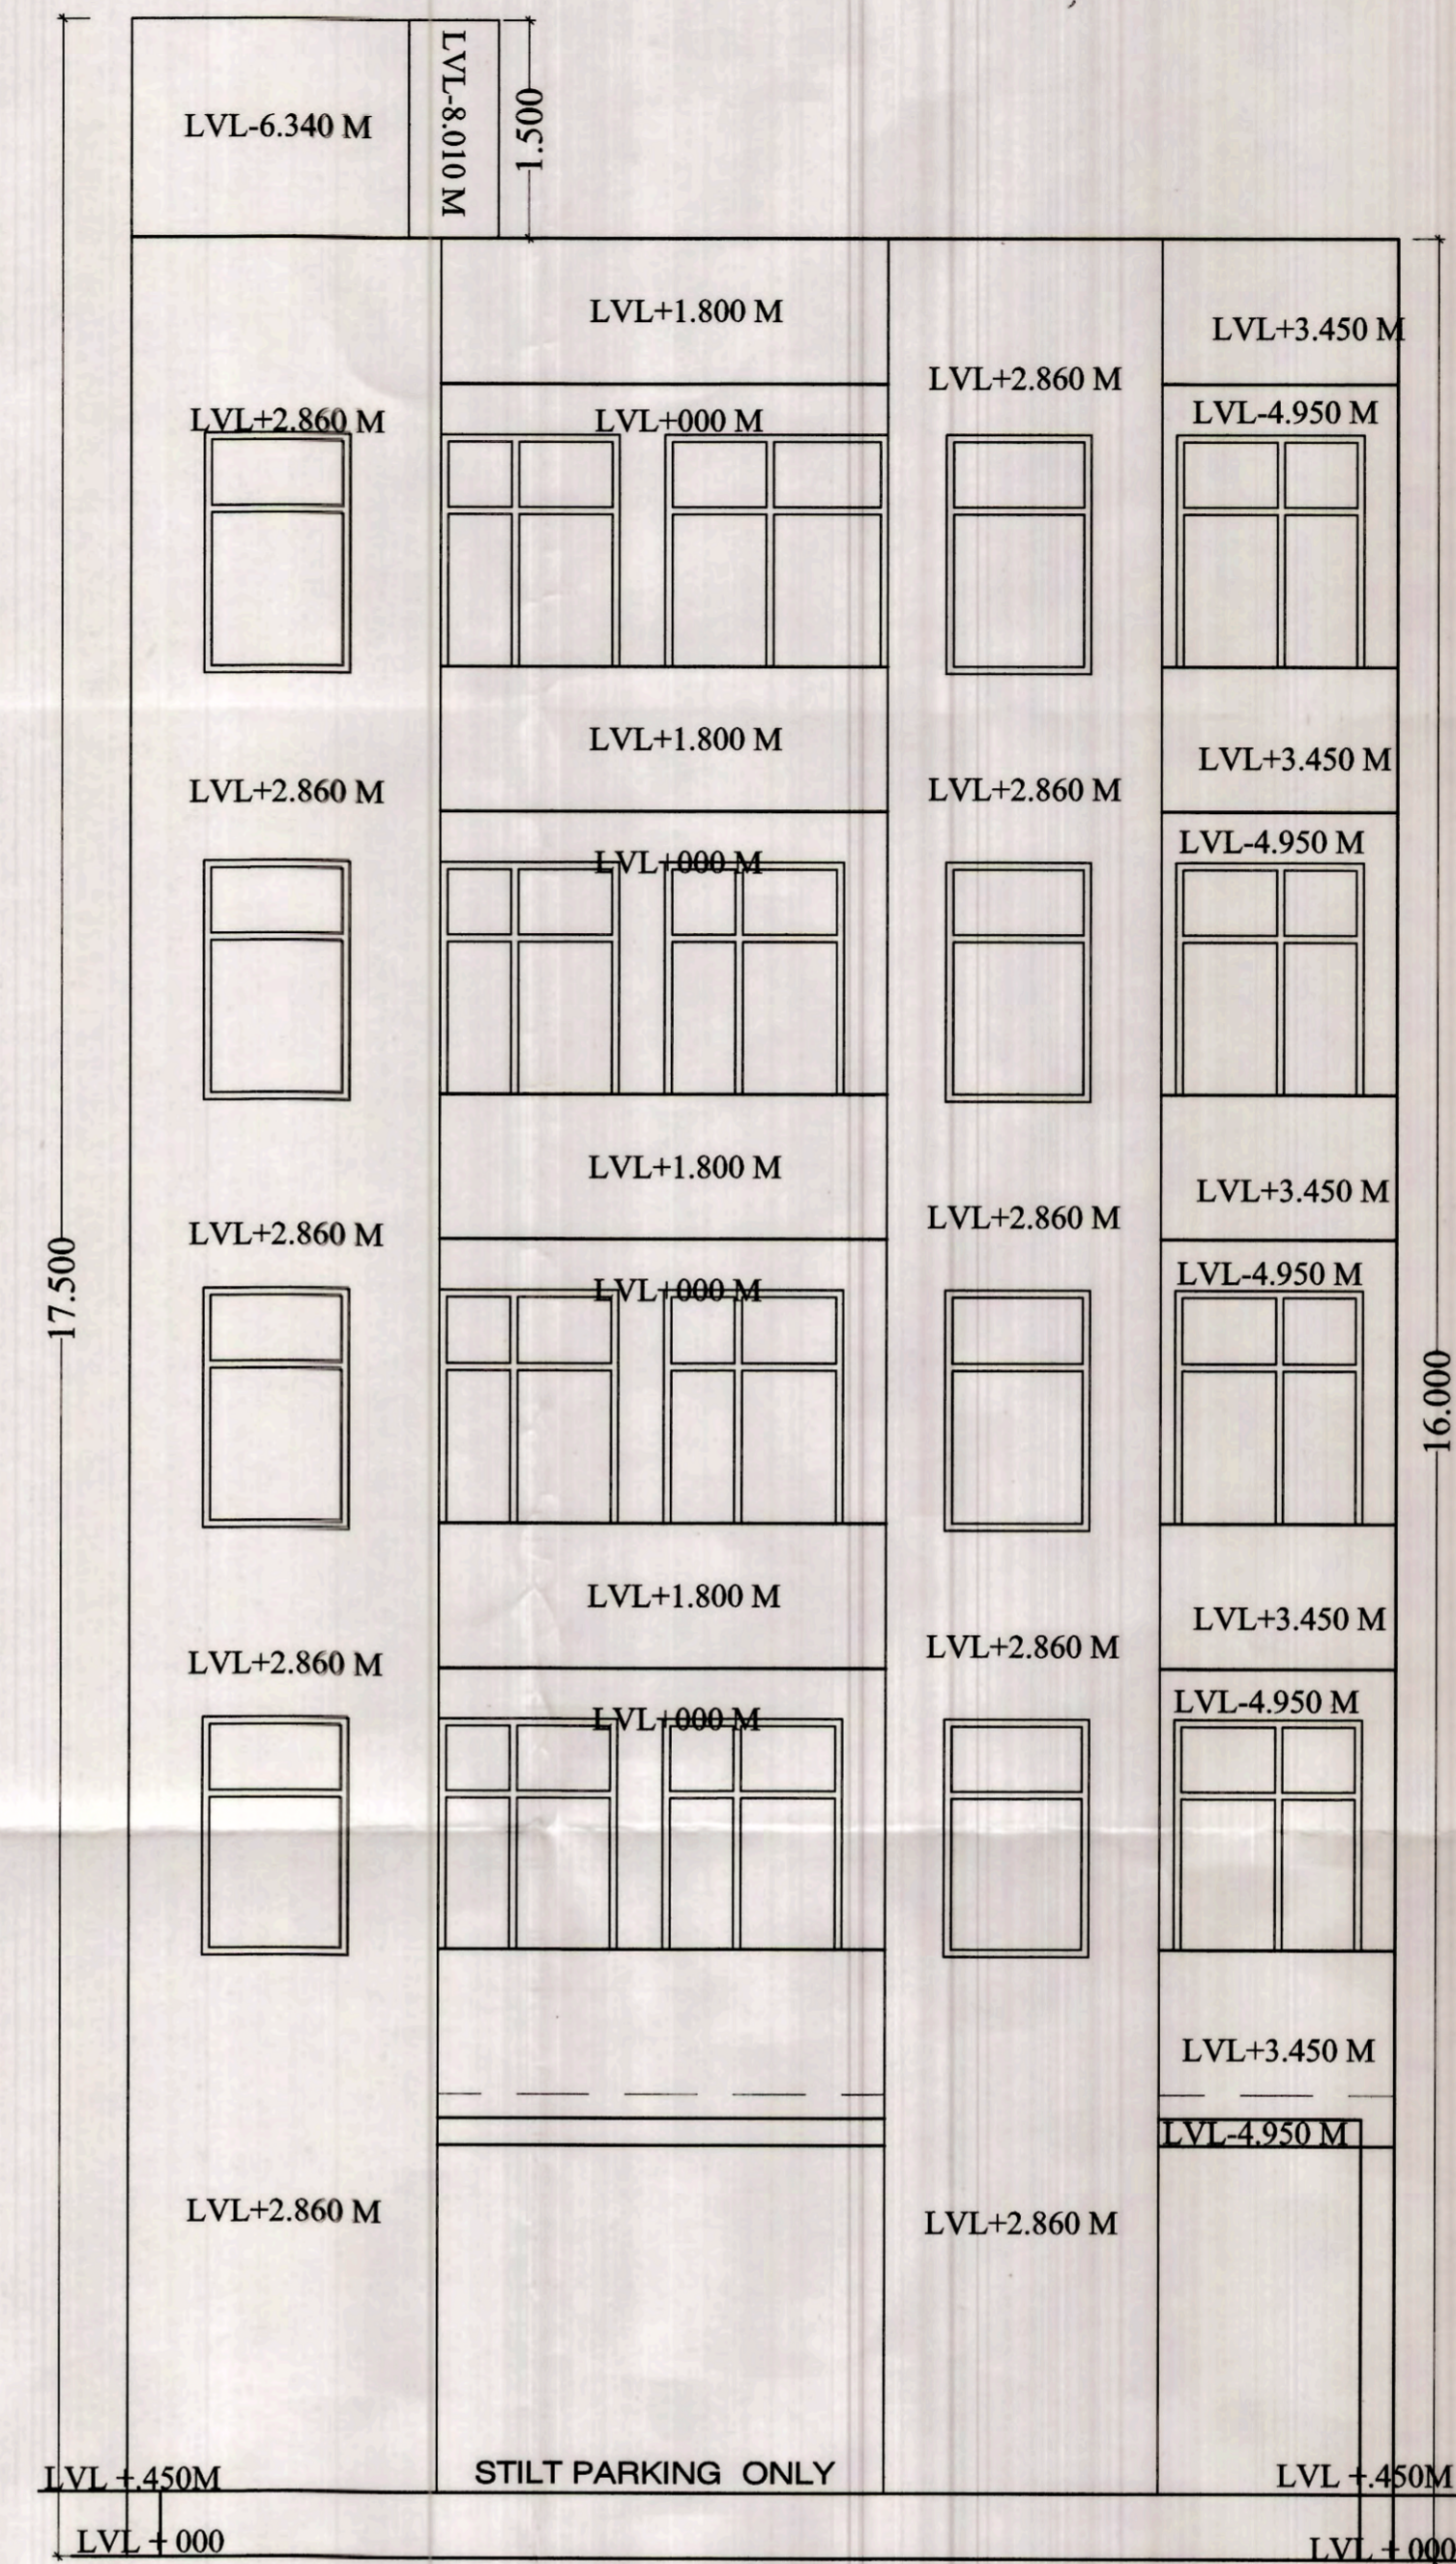

REAR ELEVATION

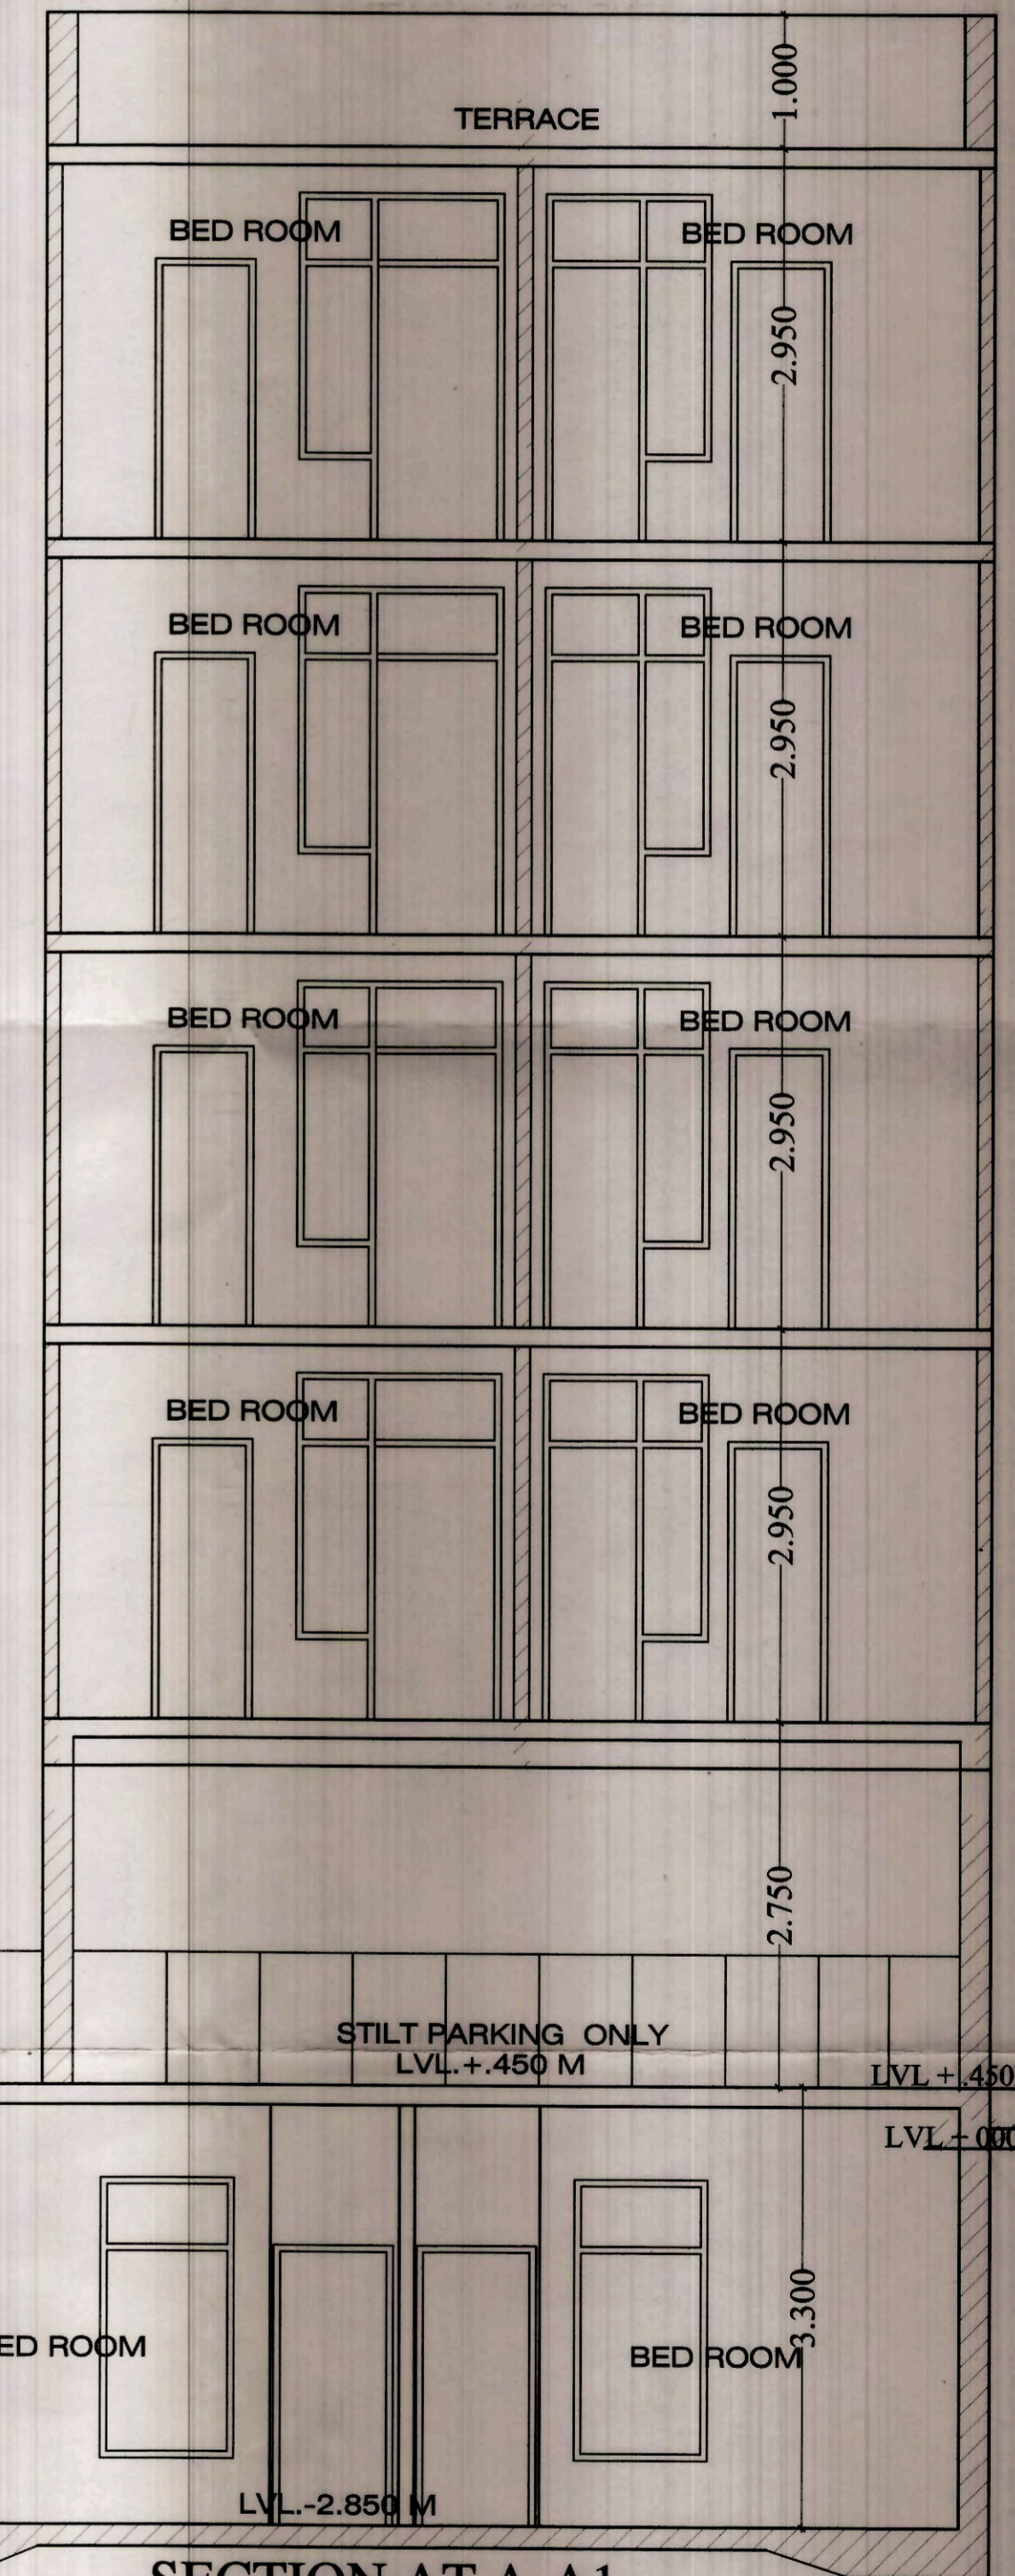

SECTION AT A-A1

NOTE - THE RESPONSIBILITY OF THE STRUCTURE DESIGN, STRUCTURAL STABILITY AND STRUCTURAL SAFETY OF THE BUILDING AGAINST THE EARTH QUAKE CONSTRUCTION SHALL BE ENTIRELY OF OWNERS ARCHITECT ENGINEERS SUPERVISOR

PROJECT CLIENT:- PROP. RES. BUILDING PLAN ON PLOT NO -M-737 MAYFIELD GARDEN GURUGRAM .HR	OWNER SIGN.	ARCHITECT SIGN.
FOR: M/S ORCHID INFRASTRUCTURE DEVELOPERS PVT LTD		