




DETAIL OF RAIN WATER HARVESTING SYSTEM

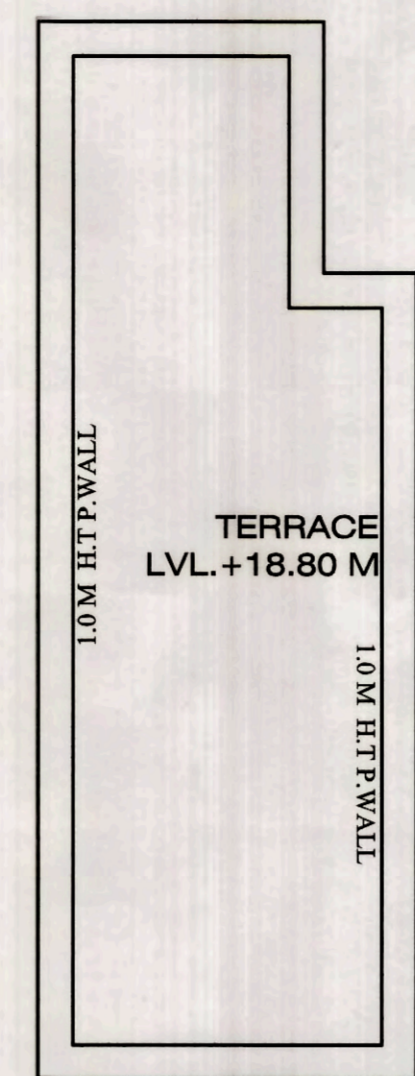


MUMTY TERRACE PLAN

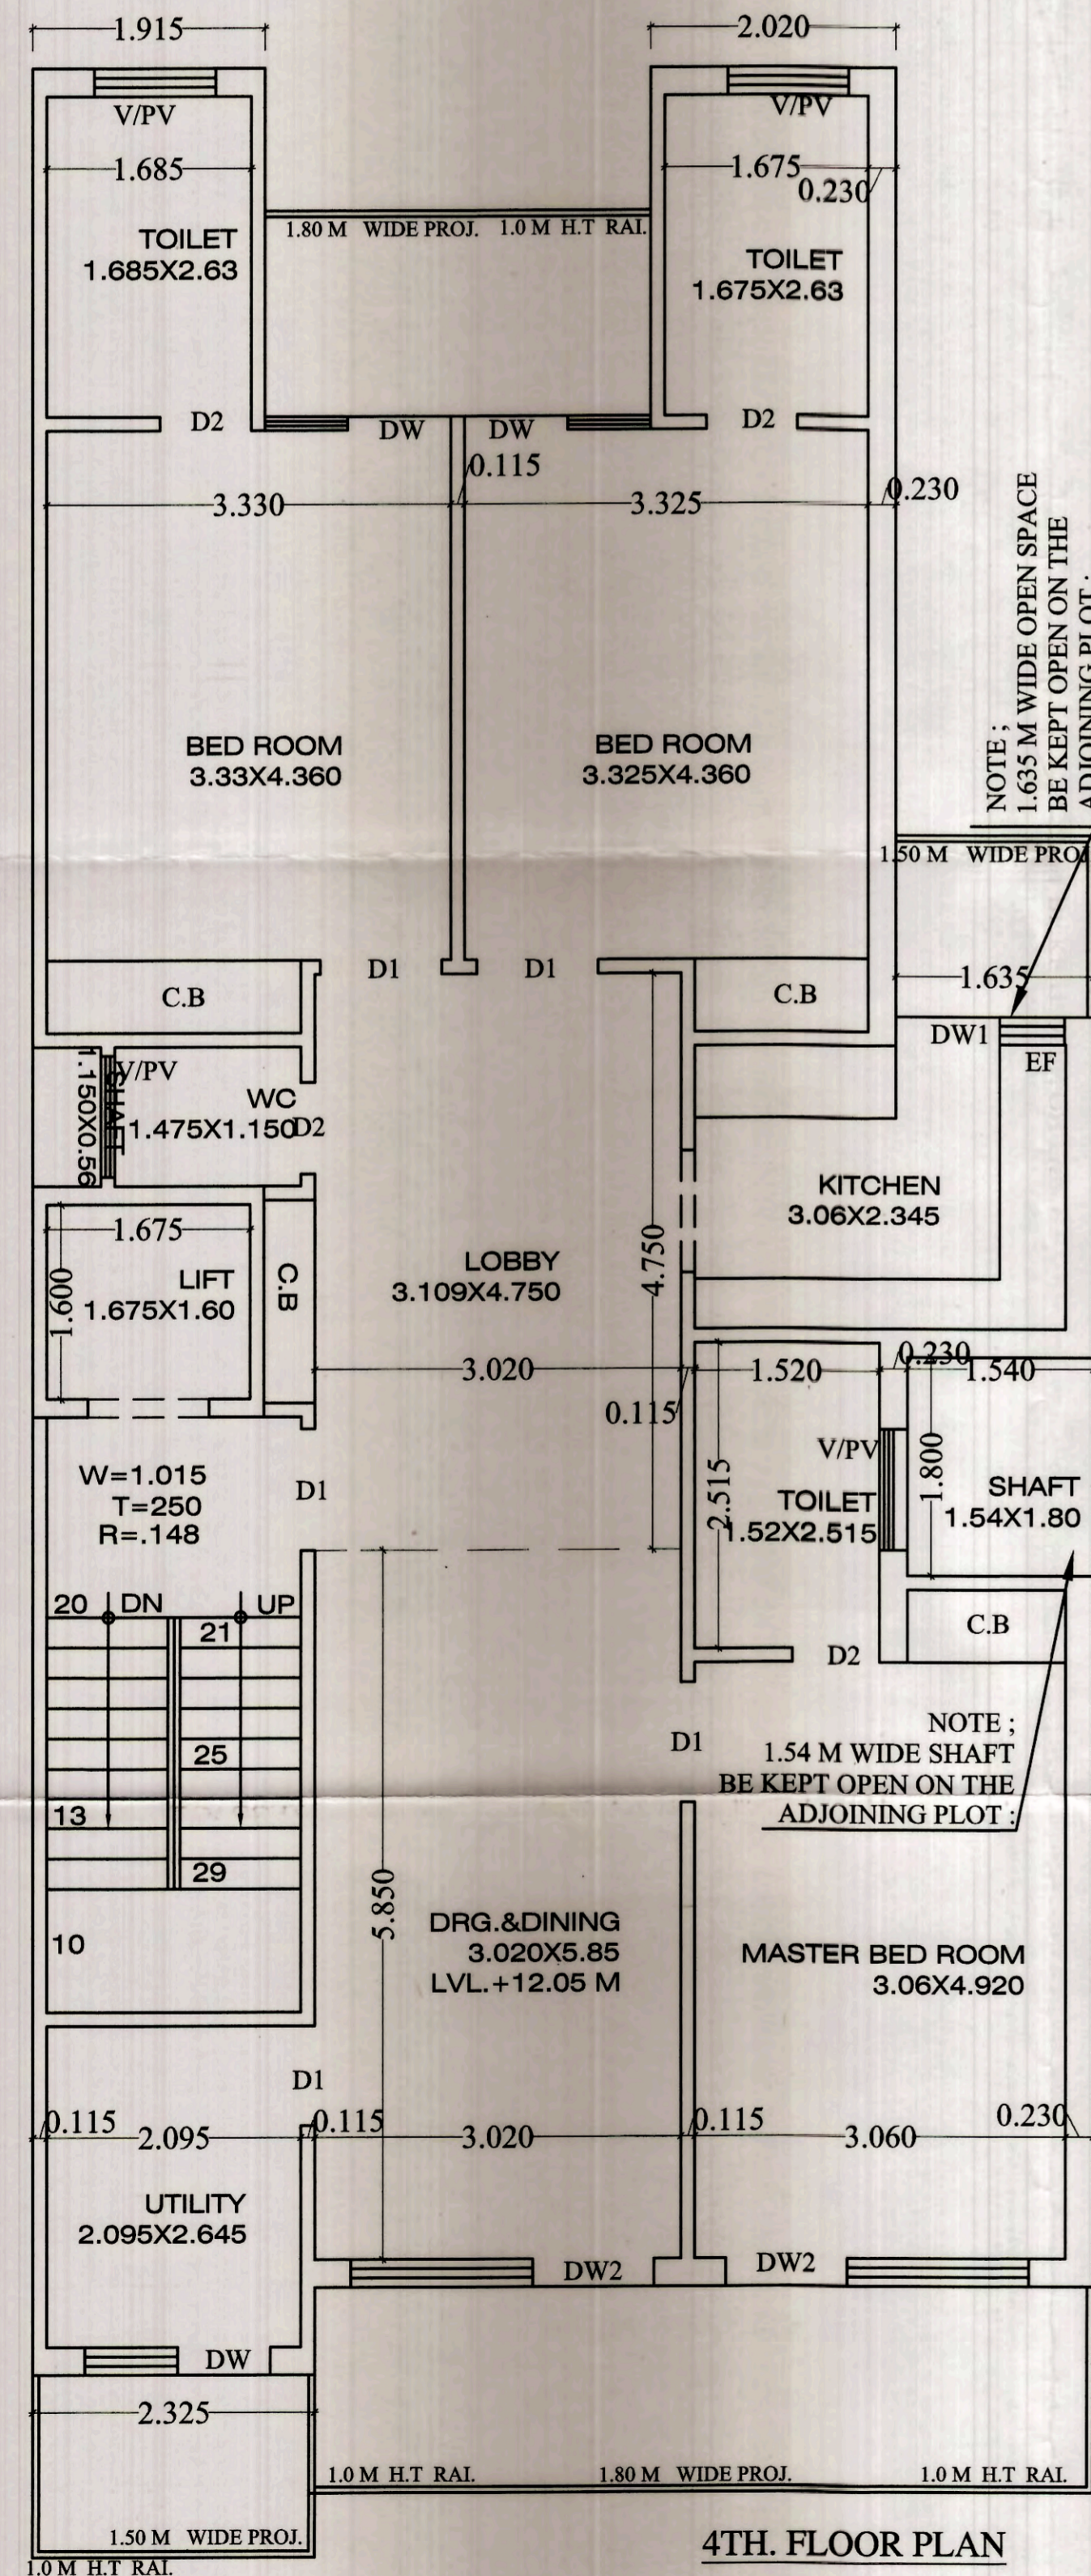


4TH. FLOOR PLAN

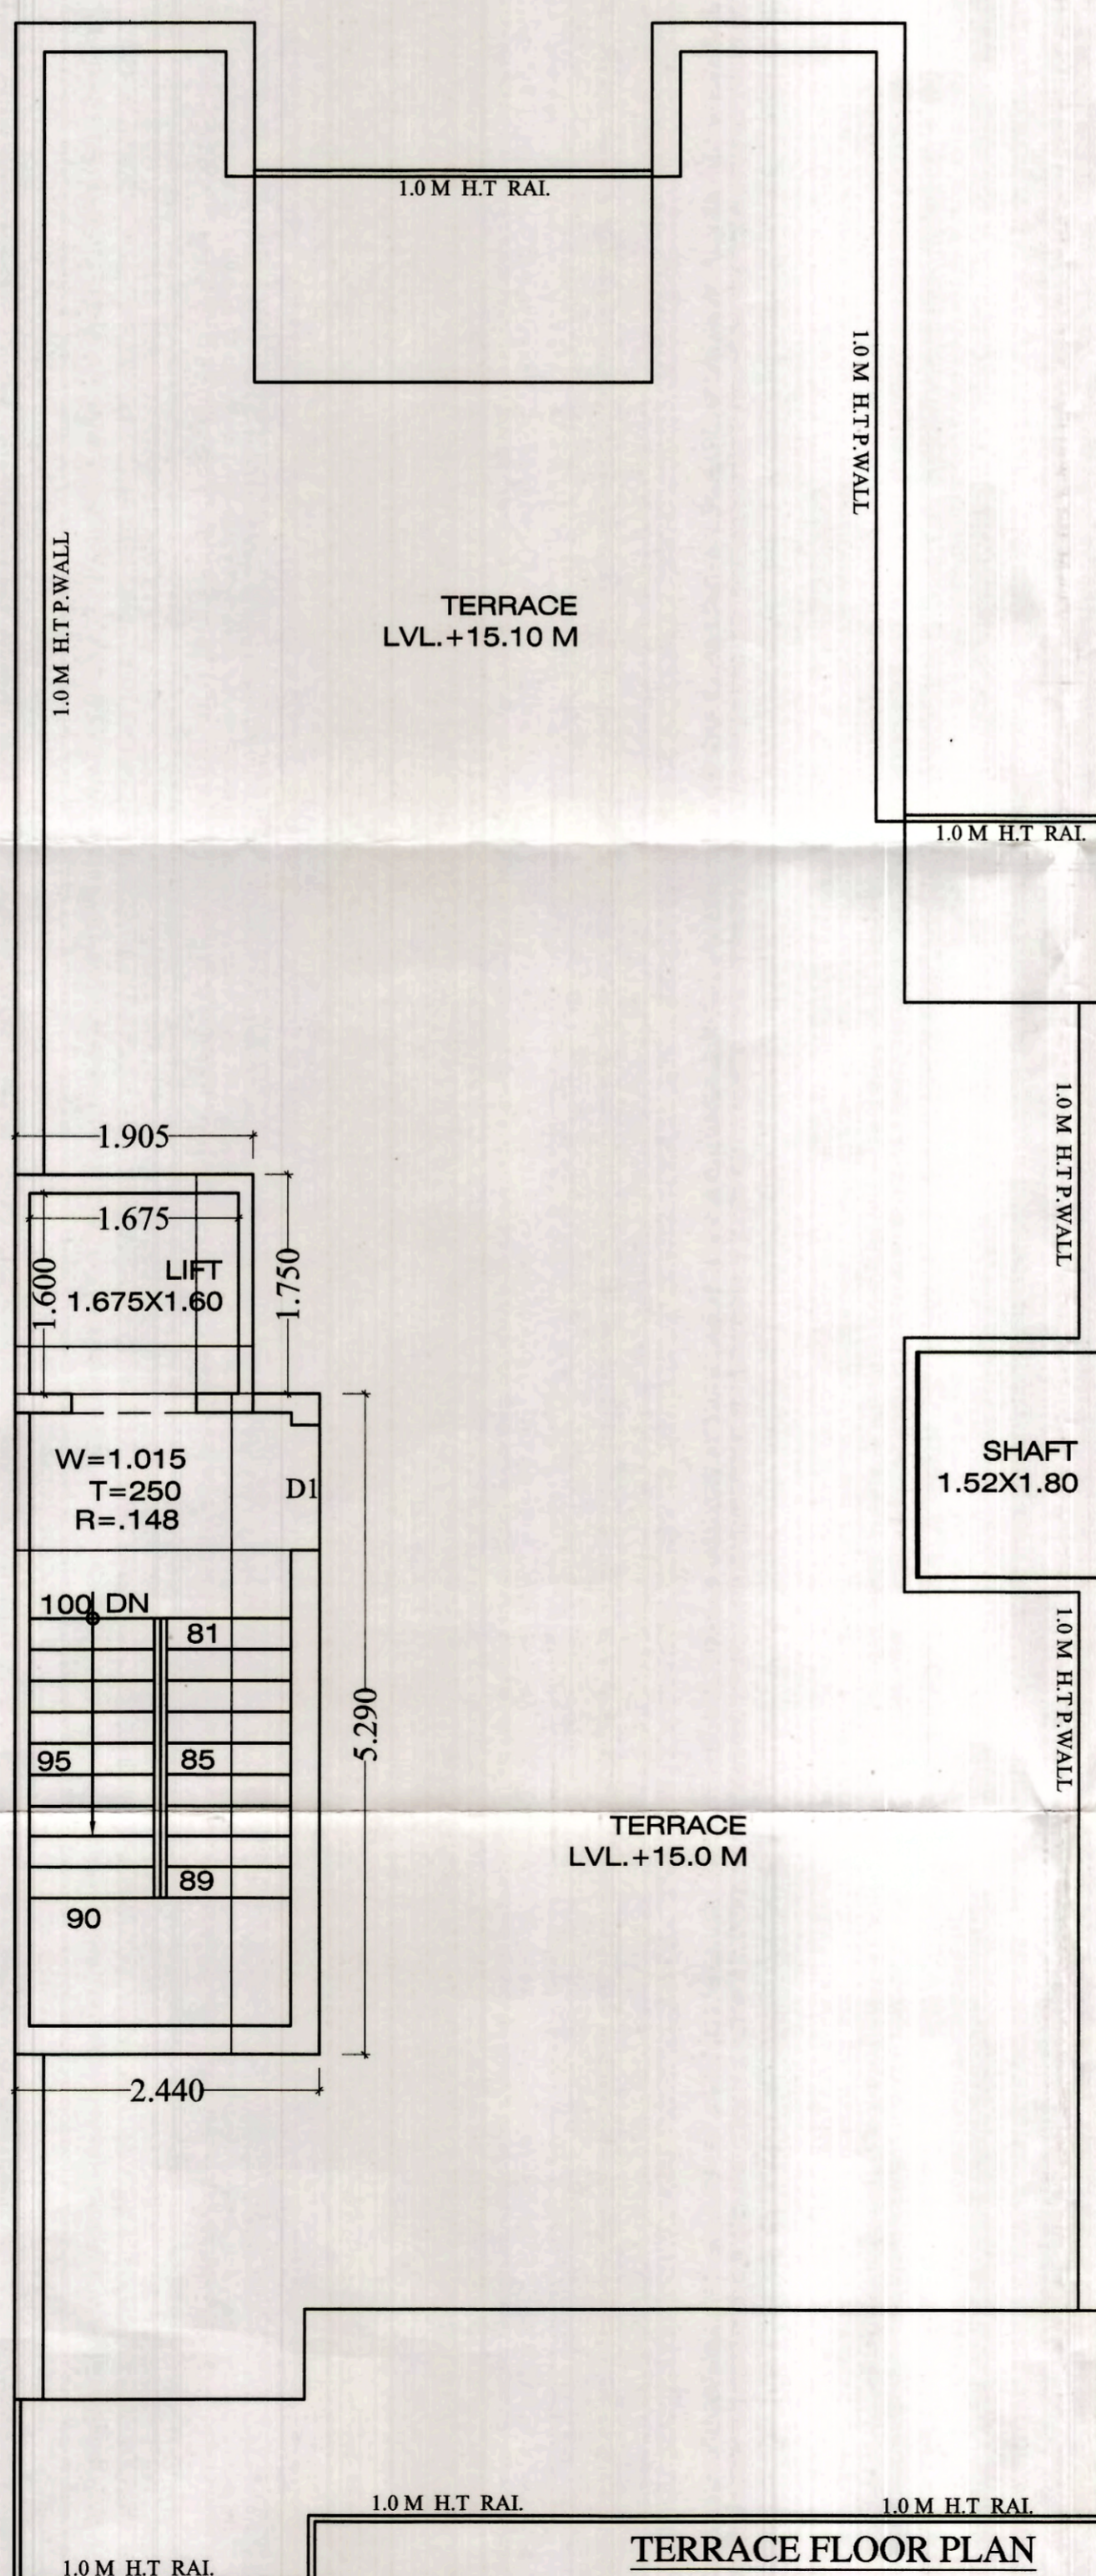

TERRACE FLOOR PLAN

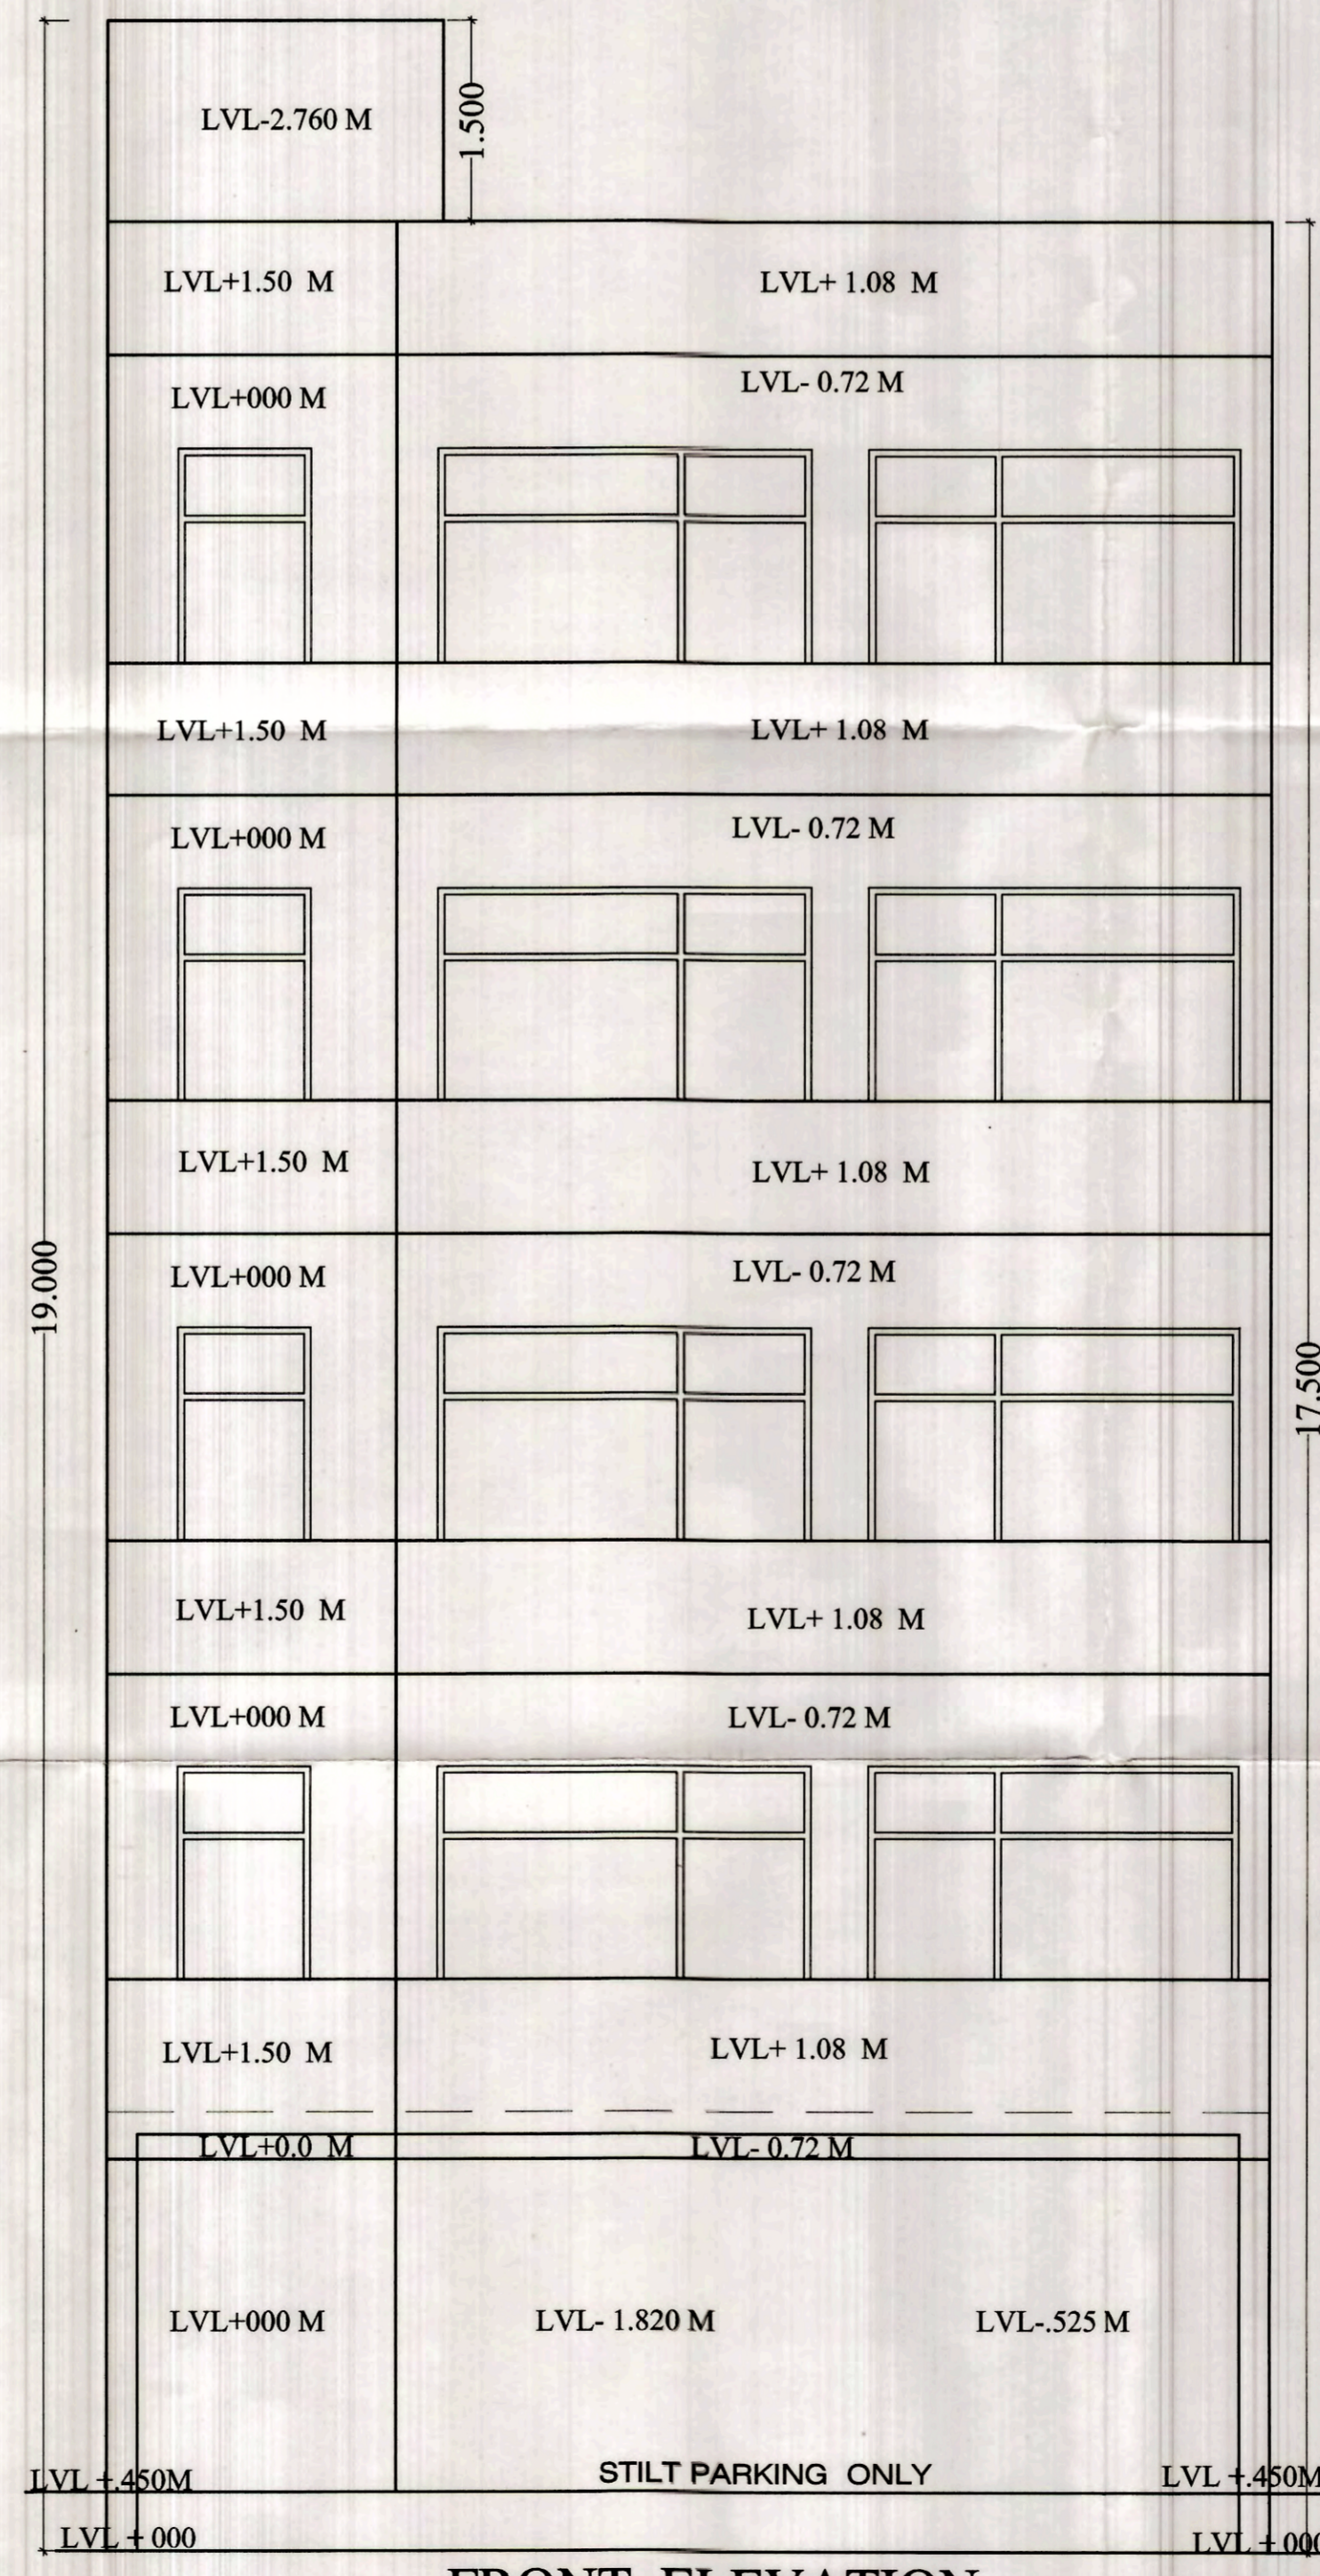

FRONT ELEVATION

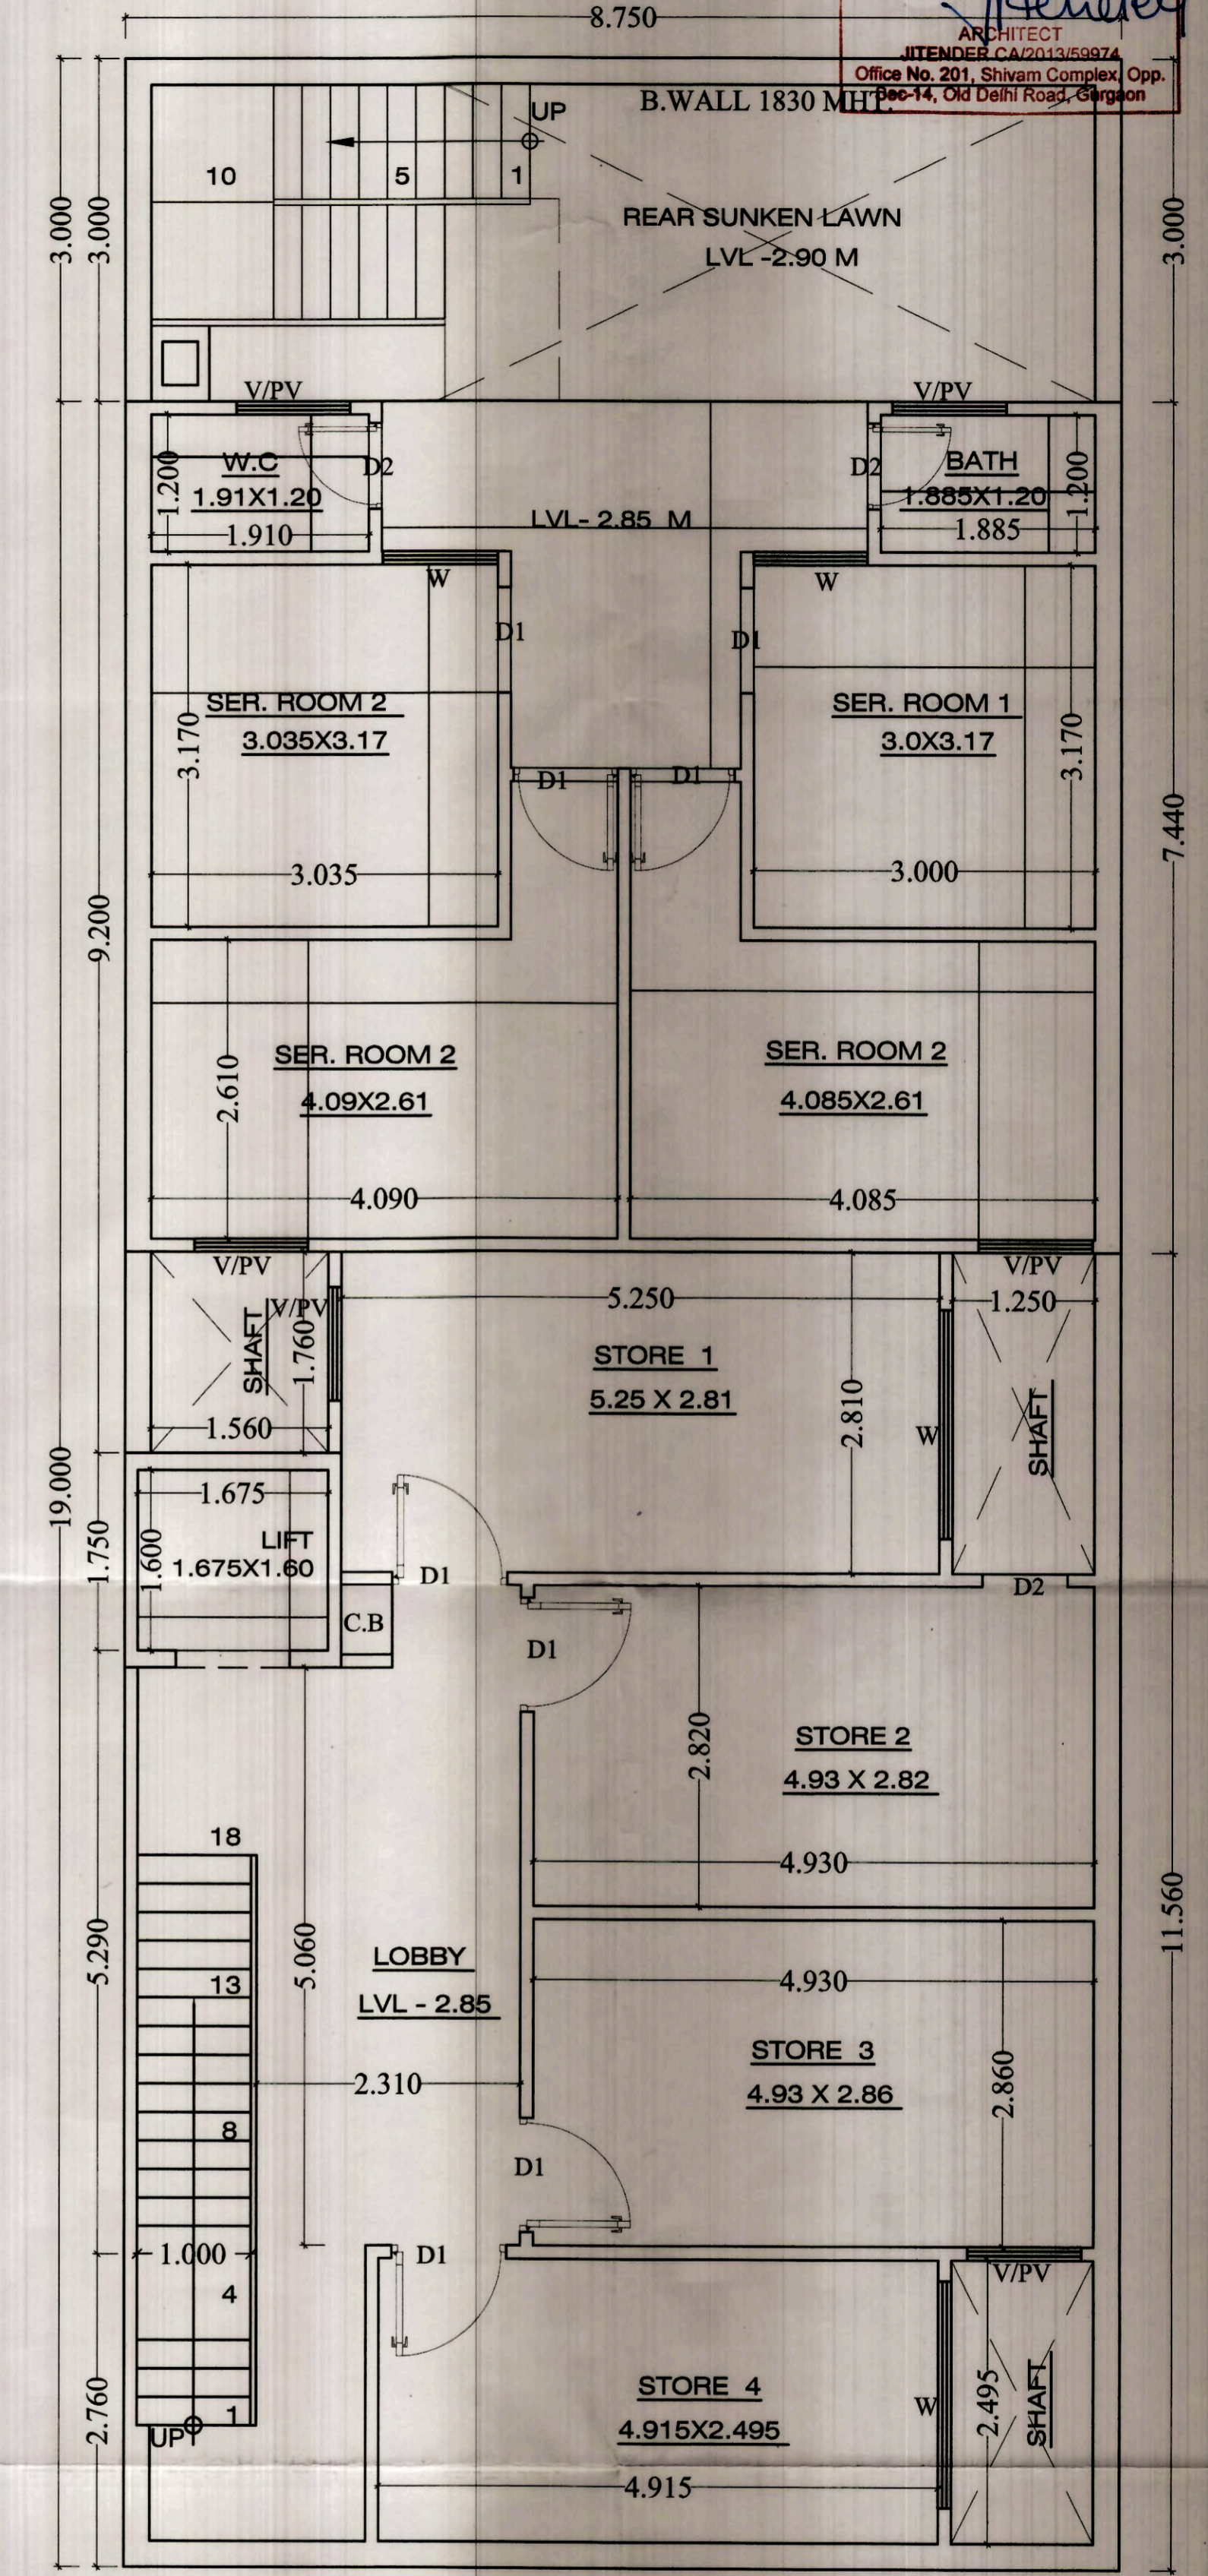

BASEMENT FLOOR PLAN

PROJECT CLIENT:
 PROP. RESI. BUILDING PLAN ON PLOT NO -M-738 MAYFIELD GARDEN GURUGRAM .HR
 FOR:
 M/S ORCHID INFRASTRUCTURE DEVELOPERS PVT LTD
 OWNER SIGN. ARCHITECT SIGN.

